

PROPOSED
SMUGGLERS COVE
CONDO. N# 3
PARCELS C & D

PROPOSED
SMUGGLERS COVE
CONDO. N# 2
PARCELS G & H

PROPOSED
SMUGGLERS COVE
CONDO. N# 4
PARCELS A & B

STATEMENT OF CERTIFICATION
I CERTIFY THAT THE ATTACHED DRAWINGS CORRECTLY REPRESENT THE DIMENSIONS OF THE BUILDINGS AS CONSTRUCTED AND THAT THERE ARE NO ENCROACHMENTS ON ANY ADJUTING PREMISES.

James H. Schmidt
JAMES H. SCHMIDT
REGISTERED SURVEYOR

NOTE:
BUILDING DIMENSIONS ARE TYPICAL UNLESS SHOWN OTHERWISE.


SMUGGLERS COVE

CONDOMINIUM COMPLEX N# 1


33803 ELECTRIC BOULEVARD
SCALE: 1"=30' JANUARY 1972

2.696 ACRES
PREPARED FOR: SMUGGLERS COVE SALES CORPORATION
PREPARED BY: JAMES H. SCHMIDT CORPORATION
AVON LAKE, OHIO REGISTERED SURVEYOR ELYRIA, OHIO


EXHIBIT "A"
PARCELS E & F

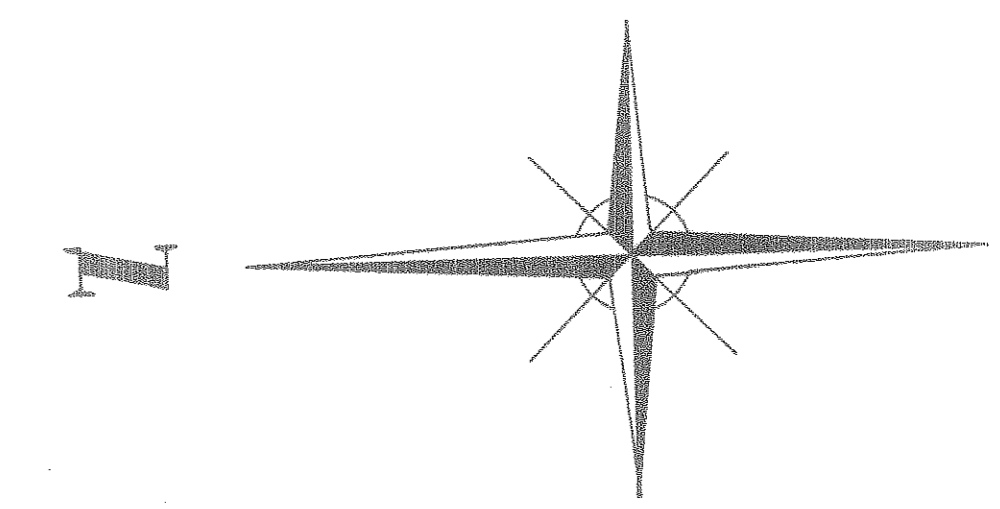

RECORDED FOR RECORD
AT
MARCH 1972
RECORDED IN LORAIN COUNTY RECORDS
Page 1 @ .0239%
43 @ .0221%

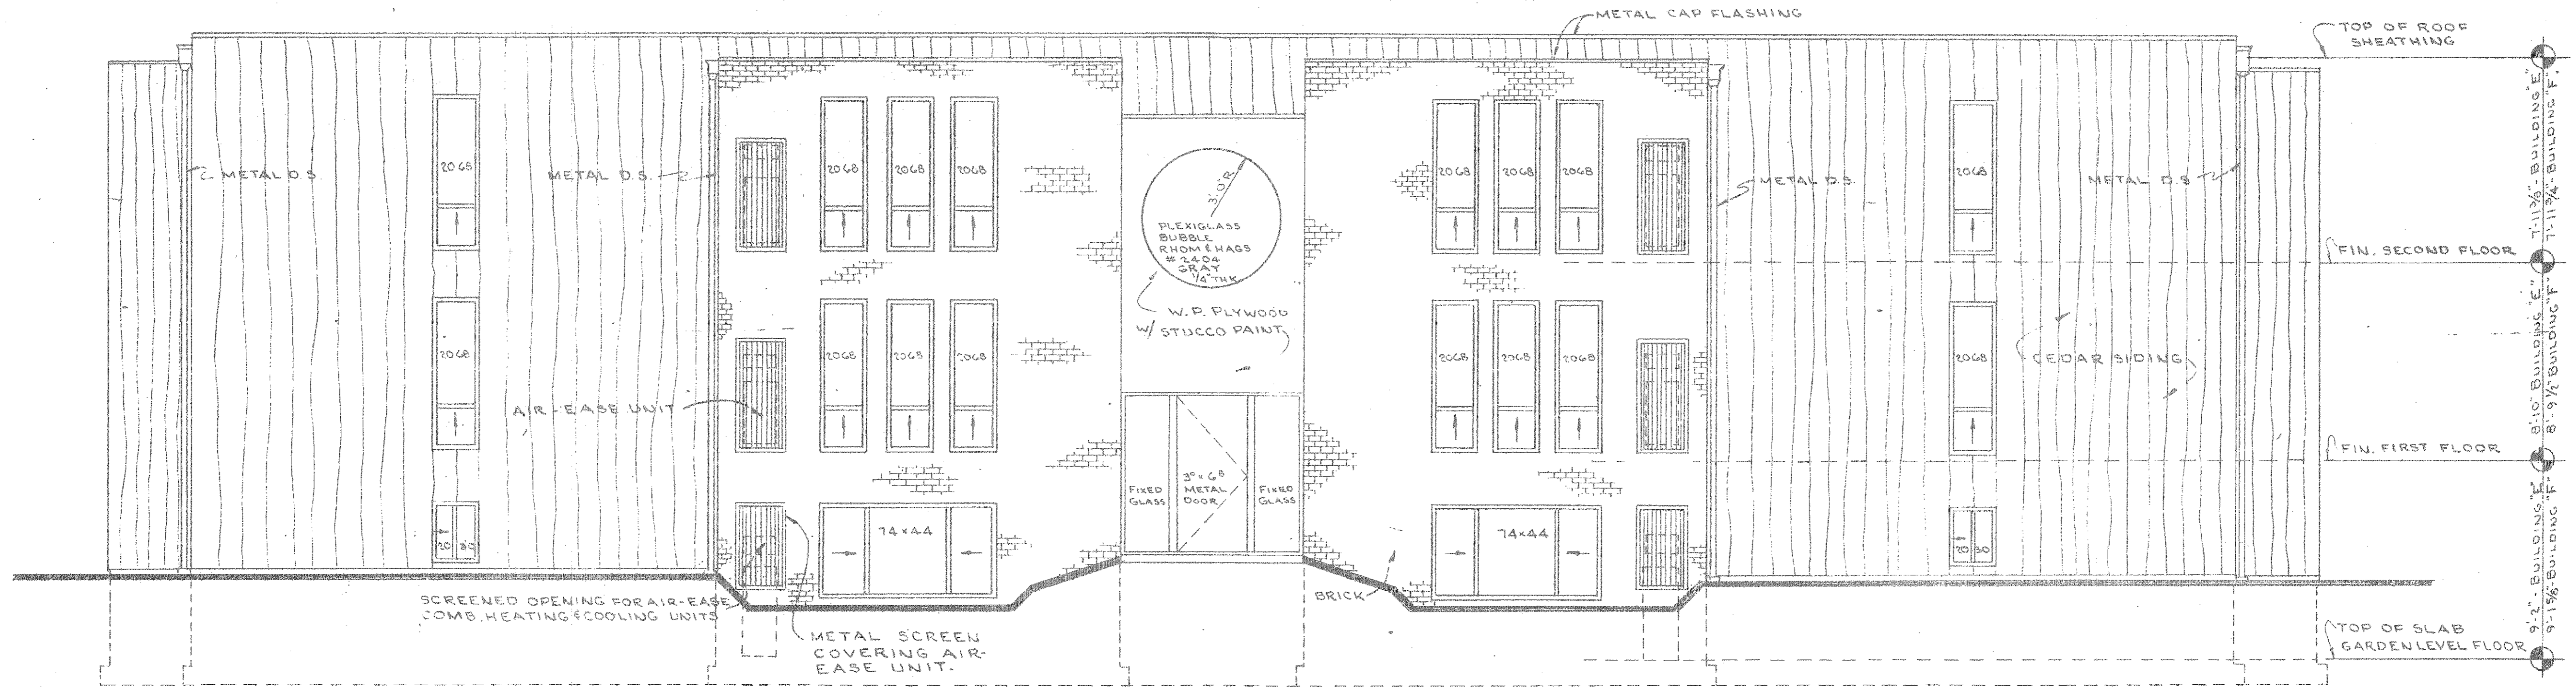

TYPICAL FRONT ELEVATION

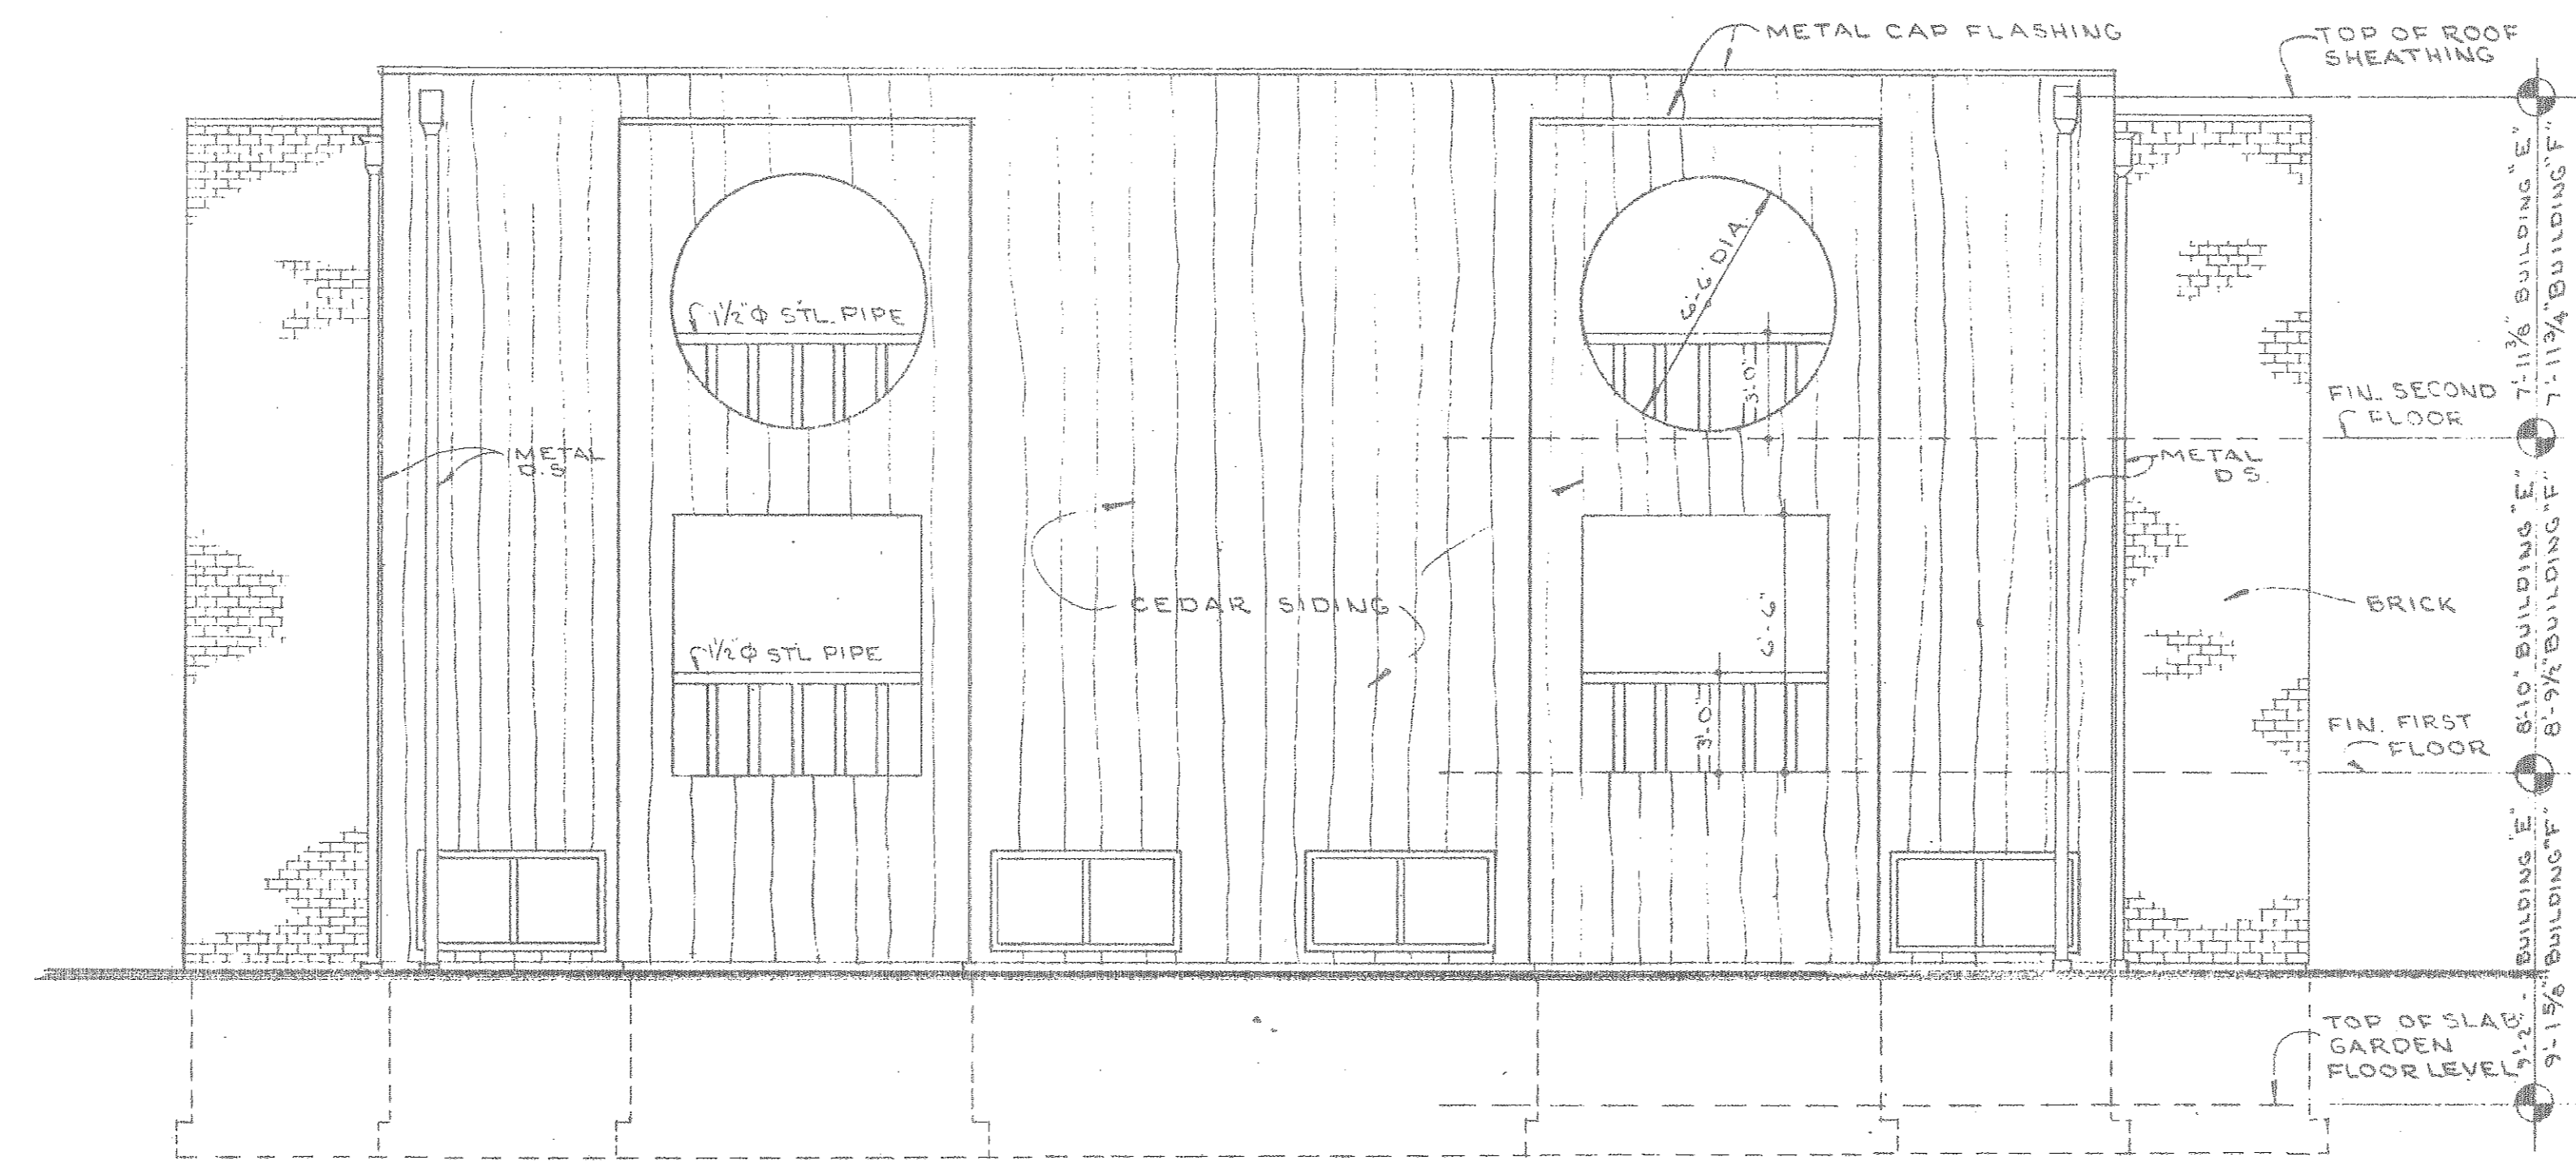


TYPICAL SIDE ELEVATION

STATEMENT OF CERTIFICATION
I CERTIFY THAT THE ATTACHED DRAWINGS CORRECTLY REPRESENT THE DIMENSIONS OF THE BUILDINGS AS CONSTRUCTED AND THAT THERE ARE NO ENCROACHMENTS ON ANY ADJUTING PREMISES.

James H. Schmidt
JAMES H. SCHMIDT
REGISTERED SURVEYOR

STATEMENT OF CERTIFICATION
I CERTIFY THAT THE ATTACHED DRAWINGS CORRECTLY REPRESENT THE DIMENSIONS OF THE BUILDINGS AS CONSTRUCTED.

W. Trout
W. TROUT
REGISTERED ARCHITECT

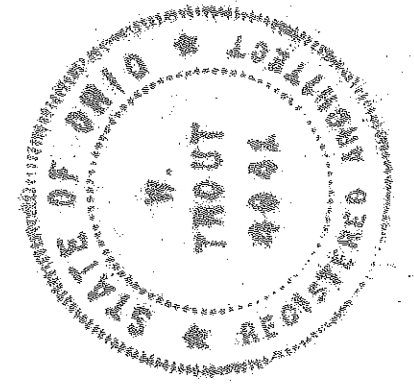

BUILDINGS E-NORTH & F-SOUTH
TYPICAL FRONT SIDE ELEVATIONS
**SMUGGLERS COVE
CONDOMINIUMS**

SCALE: 1/4" = 1'-0" JANUARY 24, 1978
PREPARED FOR SMUGGLERS COVE SALES CORPORATION AVON LAKE, OHIO
PREPARED BY JAMES H. SCHMIDT REGISTERED SURVEYOR ELYRIA, OHIO

26/77

STATEMENT OF CERTIFICATION

I CERTIFY THAT THE ATTACHED DRAWINGS CORRECTLY REPRESENT THE DIMENSIONS OF THE BUILDINGS AS CONSTRUCTED AND THAT THERE ARE NO ENCROACHMENTS ON ANY ADJACENT PREMISES.

James H. Schmidt
 JAMES H. SCHMIDT
 REGISTERED SURVEYOR

STATEMENT OF CERTIFICATION

I CERTIFY THAT THE ATTACHED DRAWINGS CORRECTLY REPRESENT THE DIMENSIONS OF THE BUILDINGS AS CONSTRUCTED.

W. Trout
 W. TROUT
 REGISTERED ARCHITECT

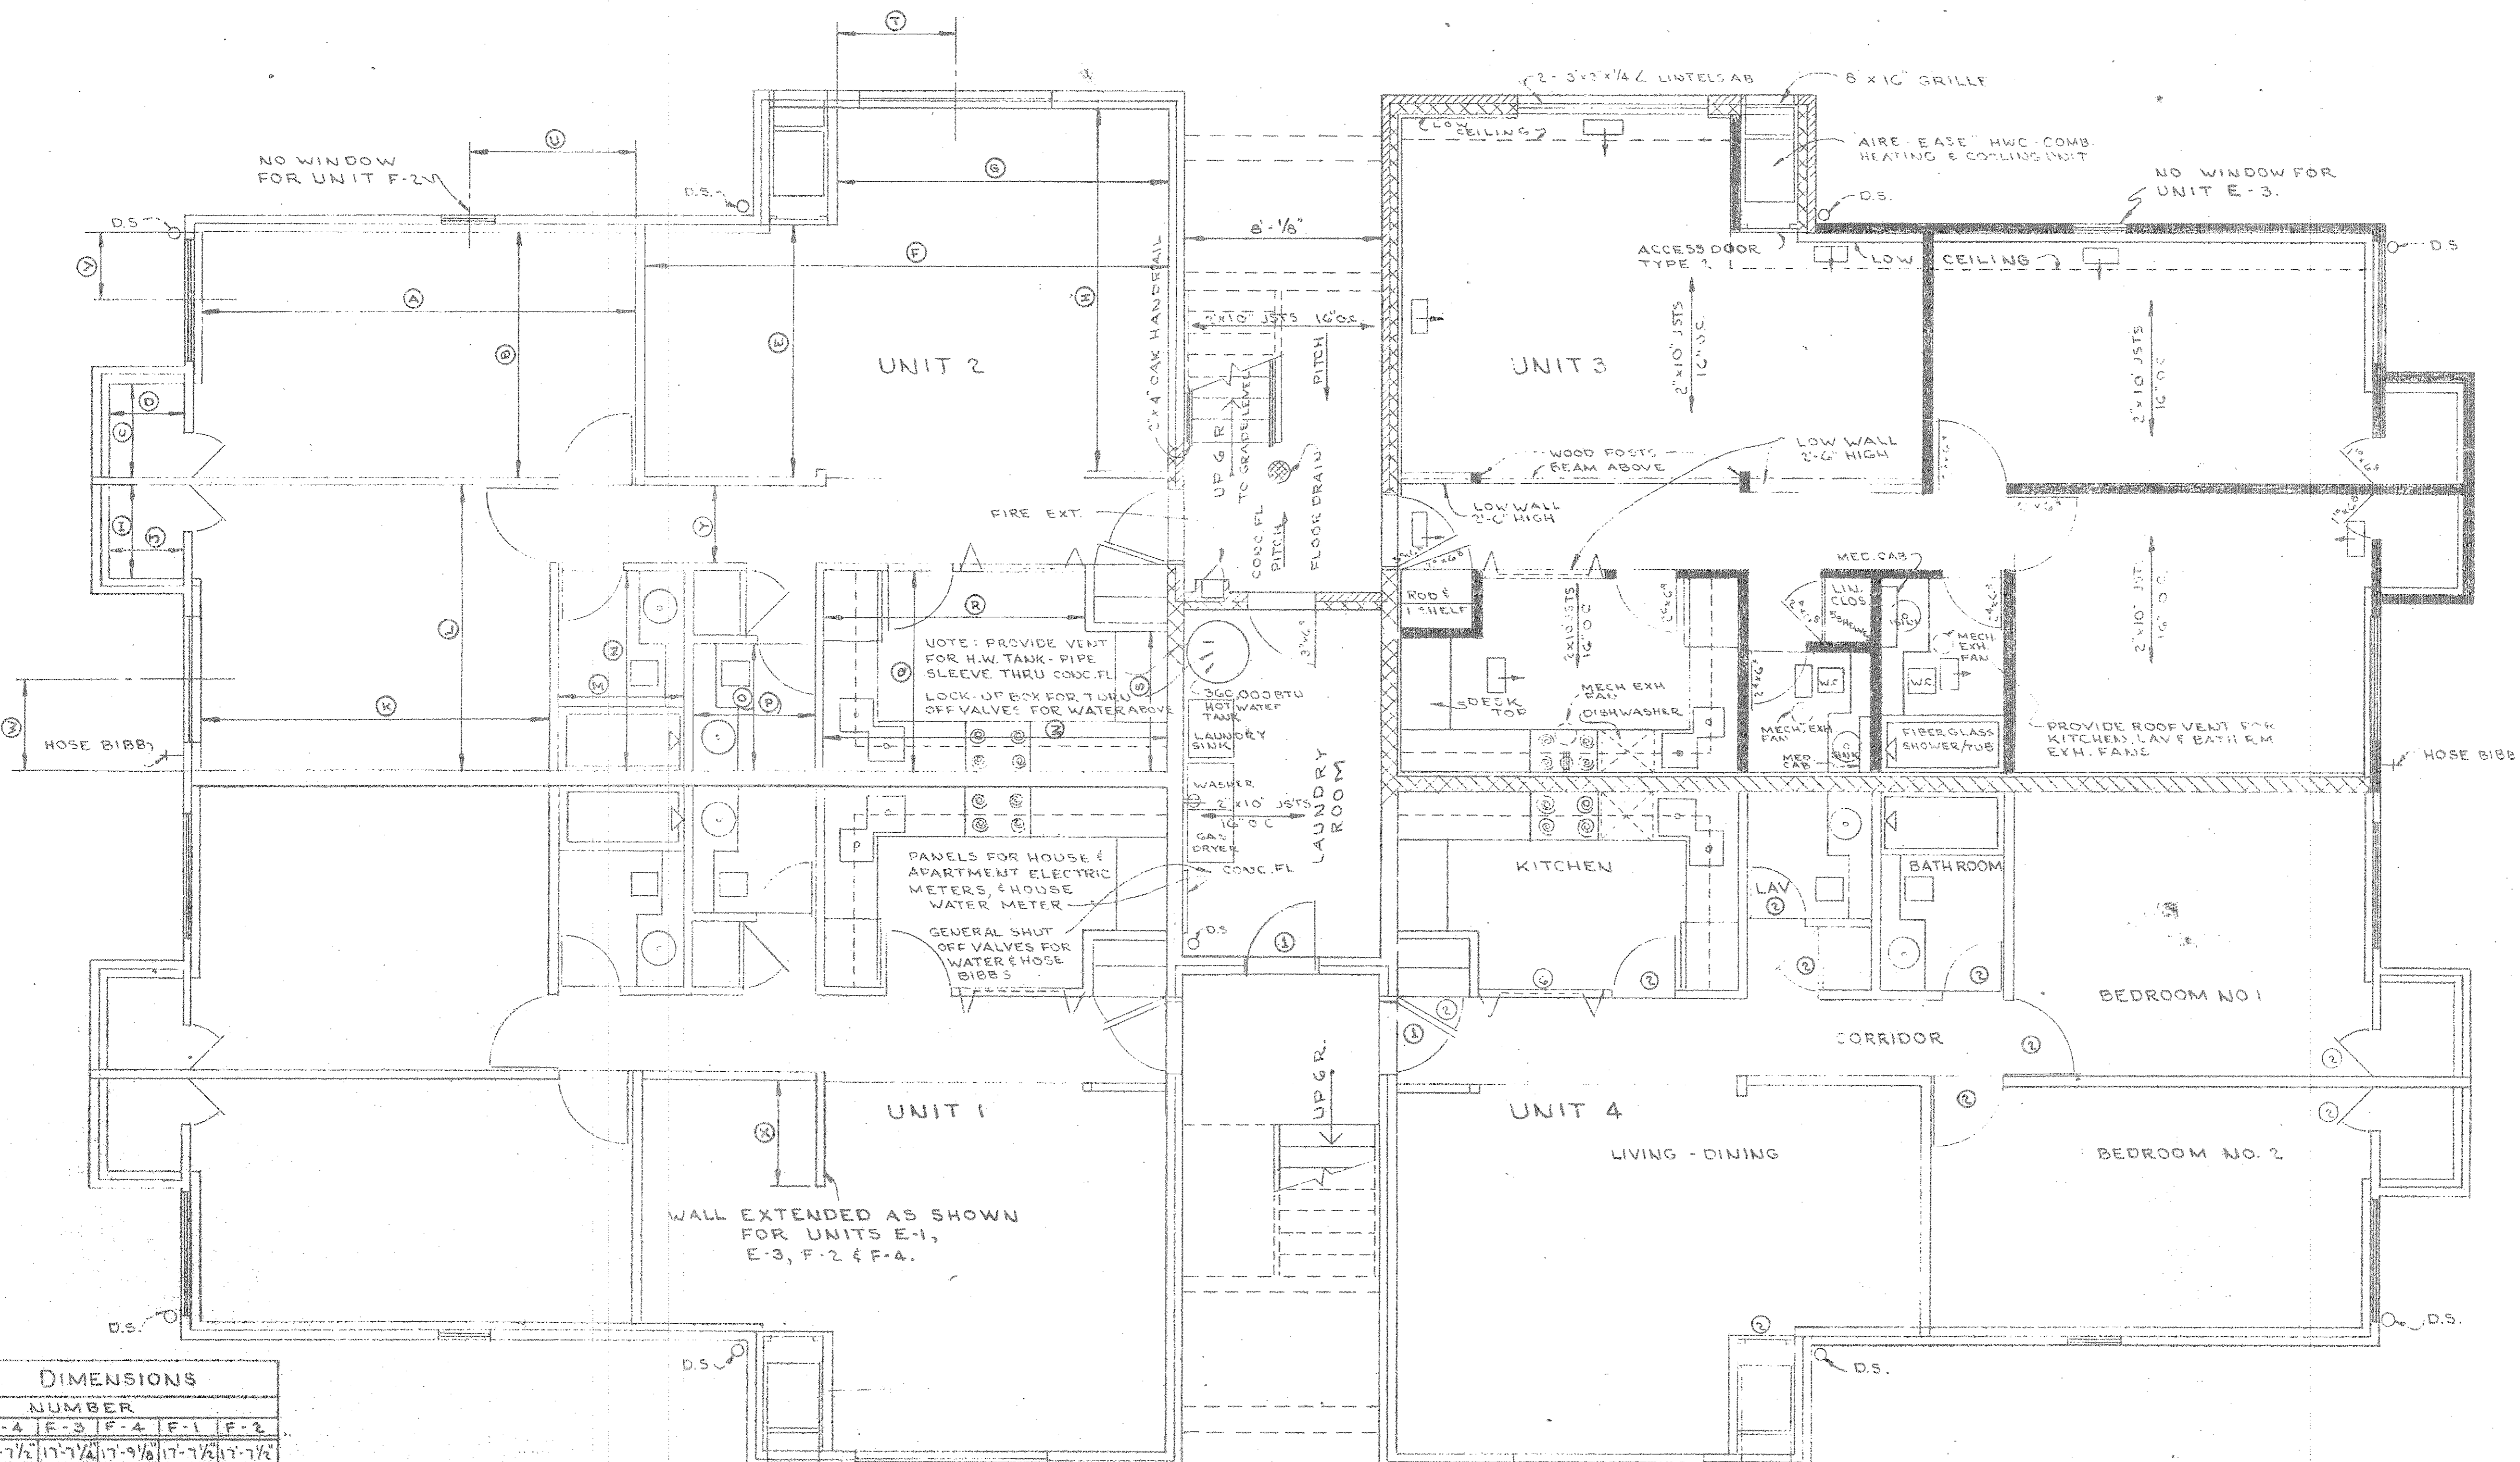
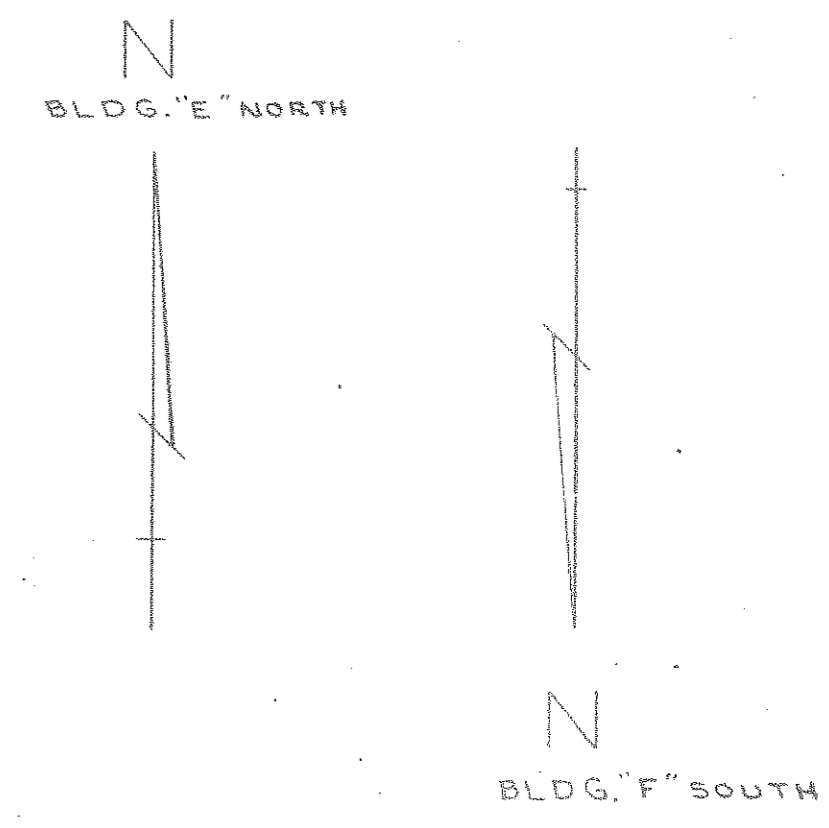
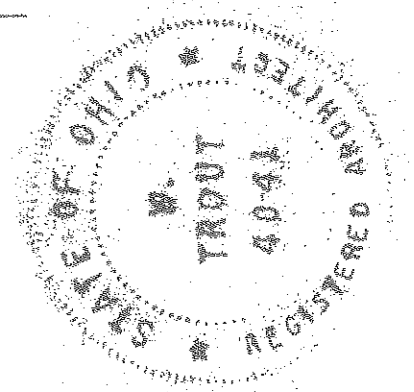


TABLE OF DIMENSIONS

DIMENSION	UNIT NUMBER							
	E-1	E-2	E-3	E-4	F-3	F-4	F-1	F-2
A	17'-6 1/2"	17'-7 1/2"	17'-6 1/2"	17'-7 1/2"	17'-9 1/2"	17'-9 1/2"	17'-7 1/2"	17'-7 1/2"
B	9'-11 1/2"	9'-11 1/2"	9'-11 1/2"	9'-11 1/2"	9'-10 1/2"	9'-11 1/2"	9'-11 1/2"	9'-11 1/2"
C	3'-11 1/2"	4'-0 3/4"	3'-11 1/2"	4'-0 3/4"	3'-11 1/2"	3'-11 1/2"	4'-0 3/4"	3'-11 1/2"
D	5'-3 1/2"	5'-3 1/2"	5'-3 1/2"	5'-3 1/2"	5'-3 3/8"	5'-5 1/2"	5'-4 1/2"	5'-3 1/2"
E	9'-11 1/2"	10'-0 1/2"	9'-11 1/2"	10'-0 1/2"	9'-10 3/8"	10'-4 3/8"	9'-11 3/8"	9'-10 3/8"
F	20'-11 1/2"	20'-10 1/2"	20'-11 1/2"	20'-10 1/2"	20'-10 1/2"	20'-5 1/2"	20'-10 1/2"	20'-9 1/2"
G	12'-9 1/2"	12'-9 1/2"	12'-9 1/2"	12'-9 1/2"	12'-9 1/2"	12'-9 1/2"	12'-10"	12'-9 1/2"
H	14'-7 1/2"	14'-7 1/2"	14'-7 1/2"	14'-7 1/2"	14'-6 1/2"	14'-8 1/2"	14'-7 1/2"	14'-10 1/2"
I	3'-11 1/2"	3'-10"	3'-11 1/2"	3'-10"	3'-11 1/2"	3'-11 1/2"	4'-0 1/2"	3'-11 1/2"
J	5'-3 1/2"	5'-4"	5'-3 1/2"	5'-4"	5'-3 1/2"	5'-3"	5'-4 1/2"	5'-3 1/2"
K	14'-2 1/2"	14'-1 1/2"	14'-1 1/2"	14'-1 1/2"	14'-5 1/2"	14'-2 1/2"	14'-2 1/2"	14'-2 1/2"
L	11'-3 1/2"	11'-3 1/2"	11'-3 1/2"	11'-3 1/2"	11'-3"	11'-3 1/2"	11'-3"	11'-3 1/2"
M	4'-11 1/2"	4'-11 1/2"	4'-10 1/2"	4'-11 1/2"	4'-10 1/2"	4'-10 1/2"	4'-10 1/2"	4'-11"
N	7'-9"	7'-9"	7'-9 1/2"	7'-9"	7'-9 1/2"	7'-8 1/2"	7'-9 1/2"	7'-9 1/2"
O	5'-5 1/2"	5'-2 1/2"	5'-2 1/2"	5'-4 1/2"	5'-5 1/2"	5'-2 1/2"	5'-10 1/2"	5'-2 1/2"
P	4'-11 1/2"	5'-0"	4'-11 1/2"	5'-0"	4'-11 1/2"	4'-11 1/2"	4'-10 1/2"	4'-11 1/2"
Q	7'-5 1/2"	7'-7 1/2"	7'-7 1/2"	7'-5 1/2"	7'-7 1/2"	7'-5 1/2"	7'-5 1/2"	7'-7 1/2"
R	10'-3 3/8"	10'-3 3/8"	10'-3 3/8"	10'-3 3/8"	10'-0 1/2"	10'-2 1/2"	10'-3 3/8"	10'-4 3/8"
S	4'-11 1/2"	4'-11 1/2"	4'-11 1/2"	4'-11 1/2"	4'-11 1/2"	4'-9 1/2"	4'-9"	4'-11 1/2"
T	4'-7 1/2"	4'-7 1/2"	4'-6 1/2"	4'-6 1/2"	4'-6 1/2"	4'-6 1/2"	4'-6 1/2"	4'-6 1/2"
U	4'-11 1/2"	4'-11 1/2"	4'-11 1/2"	4'-11 1/2"	4'-11 1/2"	4'-11 1/2"	4'-11 1/2"	4'-11 1/2"
V	2'-8 3/8"	2'-8 3/8"	2'-9"	2'-9"	2'-8 3/8"	2'-8 3/8"	2'-9"	2'-9 1/4"
W	3'-7 1/2"	3'-7 1/2"	3'-11 1/2"	3'-8"	3'-6"	3'-6"	3'-6"	3'-5 3/8"
X	4'-7 1/4"	4'-7 1/4"	4'-7 1/4"	4'-7 1/4"	4'-7 1/4"	4'-7 1/4"	4'-7 1/4"	4'-7 1/4"
Y	3'-1 1/2"	3'-1 1/2"	3'-1 1/2"	3'-1 1/2"	3'-1 1/2"	3'-1 1/2"	3'-1 1/2"	3'-1 1/2"
Z	13'-7 1/2"	13'-8"	13'-8"	13'-8"	13'-4 1/2"	13'-7 1/2"	13'-7 1/2"	13'-8 1/2"

BUILDINGS E-NORTH & F-SOUTH
 GARDEN FLOOR PLAN
 SMUGGLERS COVE
 CONDOMINIUMS

SCALE: 1/4" = 1'-0" JANUARY 24, 1972
 PREPARED FOR SMUGGLERS COVE SALES CORPORATION AVON LAKE, OHIO
 PREPARED BY JAMES H. SCHMIDT REGISTERED SURVEYOR ELYRIA, OHIO

26/77
 SHEET 3 OF 8

26/78

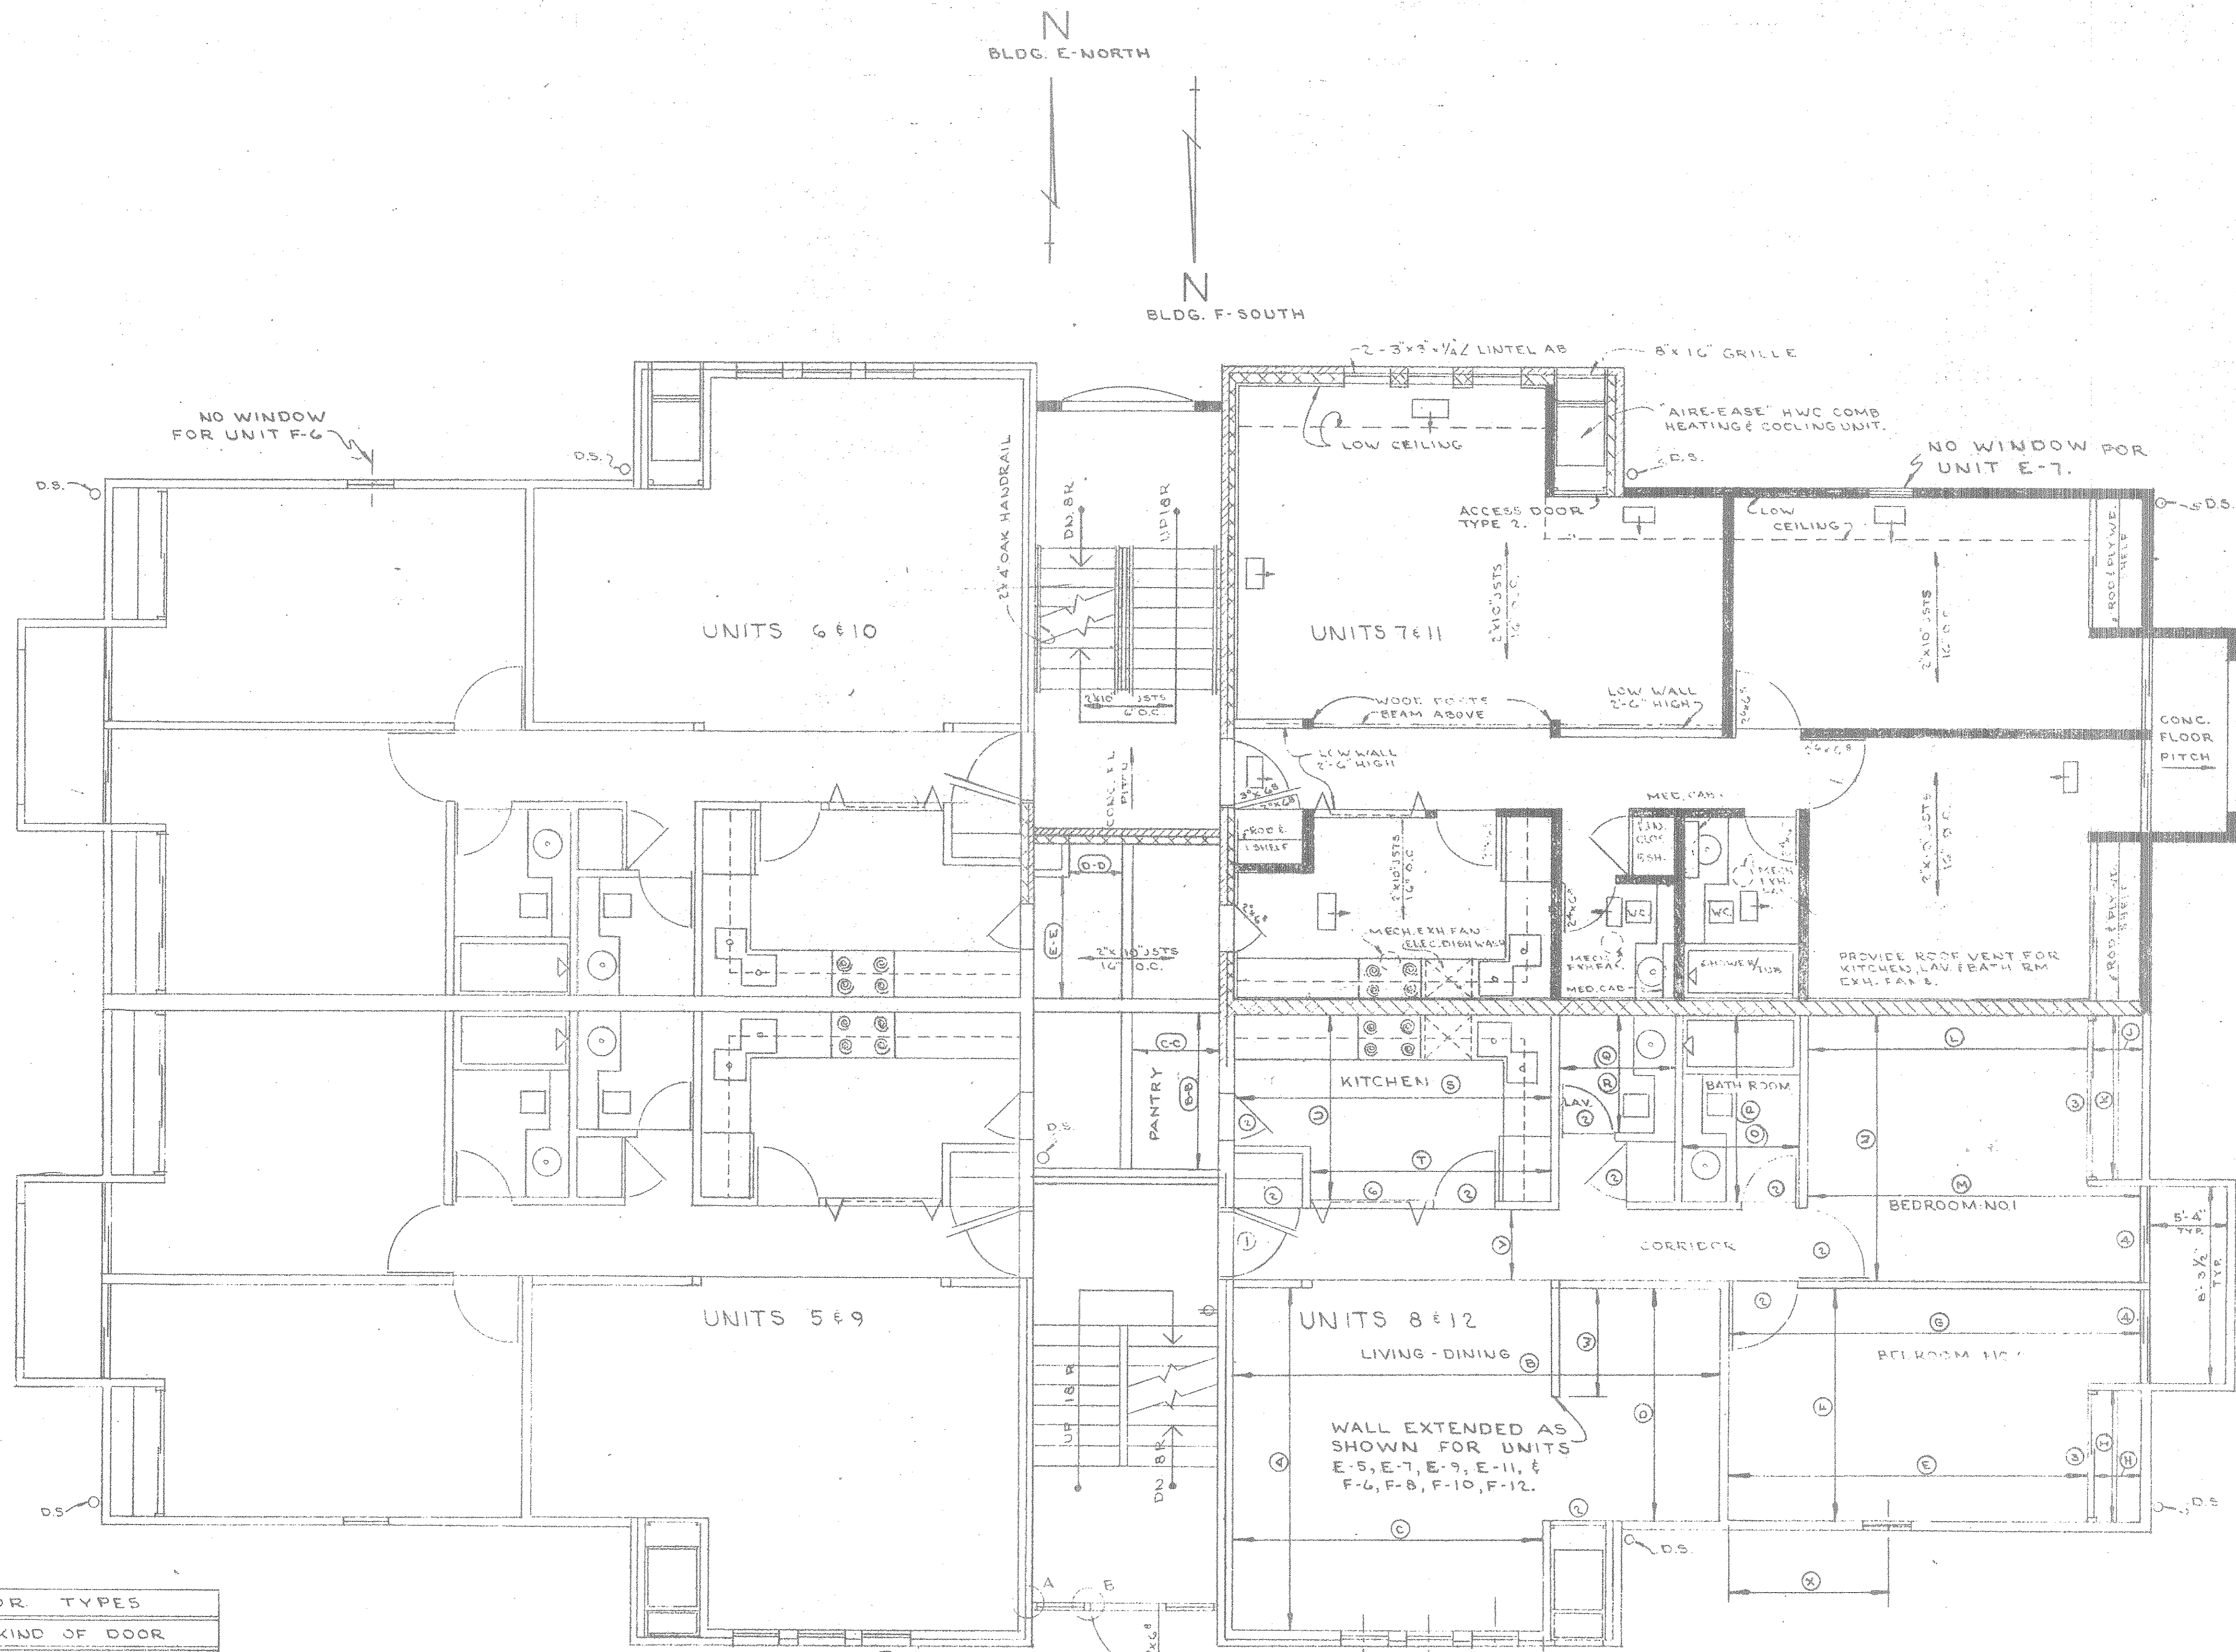


TABLE OF DIMENSIONS


DIMENSION	UNIT NUMBER														
	E-5	E-6	E-7	E-8	E-9	E-10	E-11	E-12	F-6	F-7	F-8	F-9	F-10	F-11	F-12
A	14'-7 1/4"	14'-0 1/4"	14'-7 1/4"	14'-0 1/4"	14'-0 1/4"	14'-0 1/4"	14'-0 1/4"	14'-0 1/4"	14'-0 1/4"	14'-0 1/4"	14'-0 1/4"	14'-0 1/4"	14'-0 1/4"	14'-0 1/4"	14'-0 1/4"
B	20'-11"	20'-9 1/2"	20'-11"	20'-9 1/2"	20'-11"	20'-9 1/2"	20'-11"	20'-9 1/2"	20'-11"	20'-9 1/2"	20'-11"	20'-9 1/2"	20'-11"	20'-9 1/2"	20'-11"
C	12'-10 1/2"	12'-9 1/2"	12'-10 1/2"	12'-9 1/2"	12'-10 1/2"	12'-9 1/2"	12'-10 1/2"	12'-9 1/2"	12'-10 1/2"	12'-9 1/2"	12'-10 1/2"	12'-9 1/2"	12'-10 1/2"	12'-9 1/2"	12'-10 1/2"
D	9'-11 1/2"	9'-11 1/2"	9'-11 1/2"	9'-11 1/2"	9'-11 1/2"	9'-11 1/2"	9'-11 1/2"	9'-11 1/2"	9'-11 1/2"	9'-11 1/2"	9'-11 1/2"	9'-11 1/2"	9'-11 1/2"	9'-11 1/2"	9'-11 1/2"
E	15'-3 3/8"	15'-4 1/8"	15'-3 3/8"	15'-4 1/8"	15'-3 3/8"	15'-4 1/8"	15'-3 3/8"	15'-4 1/8"	15'-3 3/8"	15'-4 1/8"	15'-3 3/8"	15'-4 1/8"	15'-3 3/8"	15'-4 1/8"	15'-3 3/8"
F	9'-11 1/2"	9'-11 1/2"	9'-11 1/2"	9'-11 1/2"	9'-11 1/2"	9'-11 1/2"	9'-11 1/2"	9'-11 1/2"	9'-11 1/2"	9'-11 1/2"	9'-11 1/2"	9'-11 1/2"	9'-11 1/2"	9'-11 1/2"	9'-11 1/2"
G	17'-8 1/4"	17'-8 1/4"	17'-8 1/4"	17'-8 1/4"	17'-8 1/4"	17'-8 1/4"	17'-8 1/4"	17'-8 1/4"	17'-8 1/4"	17'-8 1/4"	17'-8 1/4"	17'-8 1/4"	17'-8 1/4"	17'-8 1/4"	17'-8 1/4"
H	2'-0"	2'-1 1/4"	2'-0"	2'-1 1/4"	2'-0"	2'-1 1/4"	2'-0"	2'-1 1/4"	2'-0"	2'-1 1/4"	2'-0"	2'-1 1/4"	2'-0"	2'-1 1/4"	2'-0"
I	5'-7 1/4"	5'-7 1/4"	5'-7 1/4"	5'-7 1/4"	5'-7 1/4"	5'-7 1/4"	5'-7 1/4"	5'-7 1/4"	5'-7 1/4"	5'-7 1/4"	5'-7 1/4"	5'-7 1/4"	5'-7 1/4"	5'-7 1/4"	5'-7 1/4"
J	2'-0"	2'-1 1/4"	2'-0"	2'-1 1/4"	2'-0"	2'-1 1/4"	2'-0"	2'-1 1/4"	2'-0"	2'-1 1/4"	2'-0"	2'-1 1/4"	2'-0"	2'-1 1/4"	2'-0"
K	6'-11 1/2"	7'-2 1/4"	6'-11 1/2"	7'-2 1/4"	6'-11 1/2"	7'-2 1/4"	6'-11 1/2"	7'-2 1/4"	6'-11 1/2"	7'-2 1/4"	6'-11 1/2"	7'-2 1/4"	6'-11 1/2"	7'-2 1/4"	6'-11 1/2"
L	11'-9 1/2"	11'-9 1/2"	11'-9 1/2"	11'-9 1/2"	11'-9 1/2"	11'-9 1/2"	11'-9 1/2"	11'-9 1/2"	11'-9 1/2"	11'-9 1/2"	11'-9 1/2"	11'-9 1/2"	11'-9 1/2"	11'-9 1/2"	11'-9 1/2"
M	14'-2"	14'-2"	14'-2"	14'-2"	14'-2"	14'-2"	14'-2"	14'-2"	14'-2"	14'-2"	14'-2"	14'-2"	14'-2"	14'-2"	14'-2"
N	11'-2 1/2"	11'-4"	11'-2 1/2"	11'-4"	11'-2 1/2"	11'-4"	11'-2 1/2"	11'-4"	11'-2 1/2"	11'-4"	11'-2 1/2"	11'-4"	11'-2 1/2"	11'-4"	11'-2 1/2"
O	4'-11 1/4"	4'-11 1/4"	4'-11 1/4"	4'-11 1/4"	4'-11 1/4"	4'-11 1/4"	4'-11 1/4"	4'-11 1/4"	4'-11 1/4"	4'-11 1/4"	4'-11 1/4"	4'-11 1/4"	4'-11 1/4"	4'-11 1/4"	4'-11 1/4"
P	7'-9"	7'-10"	7'-9"	7'-10"	7'-9"	7'-10"	7'-9"	7'-10"	7'-9"	7'-10"	7'-9"	7'-10"	7'-9"	7'-10"	7'-9"
Q	4'-11 1/4"	4'-10"	4'-11 1/4"	4'-10"	4'-11 1/4"	4'-10"	4'-11 1/4"	4'-10"	4'-11 1/4"	4'-10"	4'-11 1/4"	4'-10"	4'-11 1/4"	4'-10"	4'-11 1/4"
R	13'-8"	13'-7 1/4"	13'-8"	13'-7 1/4"	13'-8"	13'-7 1/4"	13'-8"	13'-7 1/4"	13'-8"	13'-7 1/4"	13'-8"	13'-7 1/4"	13'-8"	13'-7 1/4"	13'-8"
S	10'-4"	10'-3 1/2"	10'-4"	10'-3 1/2"	10'-4"	10'-3 1/2"	10'-4"	10'-3 1/2"	10'-4"	10'-3 1/2"	10'-4"	10'-3 1/2"	10'-4"	10'-3 1/2"	10'-4"
T	7'-5 1/2"	7'-5 1/2"	7'-5 1/2"	7'-5 1/2"	7'-5 1/2"	7'-5 1/2"	7'-5 1/2"	7'-5 1/2"	7'-5 1/2"	7'-5 1/2"	7'-5 1/2"	7'-5 1/2"	7'-5 1/2"	7'-5 1/2"	7'-5 1/2"
U	3'-1 1/4"	3'-1 1/4"	3'-1 1/4"	3'-1 1/4"	3'-1 1/4"	3'-1 1/4"	3'-1 1/4"	3'-1 1/4"	3'-1 1/4"	3'-1 1/4"	3'-1 1/4"	3'-1 1/4"	3'-1 1/4"	3'-1 1/4"	3'-1 1/4"
V	4'-7 1/4"	0	4'-7 1/4"	0	4'-7 1/4"	0	4'-7 1/4"	0	4'-7 1/4"	0	4'-7 1/4"	0	4'-7 1/4"	0	4'-7 1/4"
W	7'-1 1/2"	6'-11 1/2"	7'-1 1/2"	6'-11 1/2"	7'-1 1/2"	6'-11 1/2"	7'-1 1/2"	6'-11 1/2"	7'-1 1/2"	6'-11 1/2"	7'-1 1/2"	6'-11 1/2"	7'-1 1/2"	6'-11 1/2"	7'-1 1/2"
X	2'-3 1/4"	2'-1 1/4"	2'-3 1/4"	2'-1 1/4"	2'-3 1/4"	2'-1 1/4"	2'-3 1/4"	2'-1 1/4"	2'-3 1/4"	2'-1 1/4"	2'-3 1/4"	2'-1 1/4"	2'-3 1/4"	2'-1 1/4"	2'-3 1/4"
Y	4'-6 1/4"	4'-7 1/4"	4'-6 1/4"	4'-7 1/4"	4'-6 1/4"	4'-7 1/4"	4'-6 1/4"	4'-7 1/4"	4'-6 1/4"	4'-7 1/4"	4'-6 1/4"	4'-7 1/4"	4'-6 1/4"	4'-7 1/4"	4'-6 1/4"
Z	6'-7 1/2"	6'-7 1/2"	6'-7 1/2"	6'-7 1/2"	6'-7 1/2"	6'-7 1/2"	6'-7 1/2"	6'-7 1/2"	6'-7 1/2"	6'-7 1/2"	6'-7 1/2"	6'-7 1/2"	6'-7 1/2"	6'-7 1/2"	6'-7 1/2"
A-A	0	2'-3 1/4"	0	0	0	0	0	0	0	0	0	0	0	0	0
B-B	0	5'-2 1/2"	0	0	0	0	0	0	0	0	0	0	0	0	0
C-C	0	0	0	0	0	0	0	0	0	0	0	0	0	0	0
D-D	0	0	0	0	0	0	0	0	0	0	0	0	0	0	0
E-E	0	0	0	0	0	0	0	0	0	0	0	0	0	0	0

TABLE OF DIMENSIONS

DIMENSION	UNIT NUMBER						
	F-7	F-8	F-9	F-10	F-11	F-12	F-13
A	14'-6 1/4"	14'-6 1/4"	14'-6 1/4"	14'-6 1/4"	14'-6 1/4"	14'-6 1/4"	14'-6 1/4"
B	20'-10 1/4"	20'-10 1/4"	20'-10 1/4"	20'-10 1/4"	20'-10 1/4"	20'-10 1/4"	20'-10 1/4"
C	12'-10 1/2"	12'-9 1/2"	12'-10 1/2"	12'-9 1/2"	12'-10 1/2"	12'-9 1/2"	12'-10 1/2"
D	9'-10"	9'-10 1/2"	9'-10"	9'-10 1/2"	9'-10"	9'-10 1/2"	9'-10"
E	15'-2 3/4"	15'-2 3/4"	15'-2 3/4"	15'-2 3/4"	15'-2 3/4"	15'-2 3/4"	15'-2 3/4"
F	9'-11 1/4"	9'-10 3/4"	9'-11 1/4"	9'-10 3/4"	9'-11 1/4"	9'-10 3/4"	9'-11 1/4"
G	17'-7 1/4"	17'-7 1/4"	17'-7 1/4"	17'-7 1/4"	17'-7 1/4"	17'-7 1/4"	17'-7 1/4"
H	2'-0"	2'-1 1/4"	2'-0"	2'-1 1/4"	2'-0"	2'-1 1/4"	2'-0"
I	5'-7 1/4"	5'-8 1/4"	5'-7 1/4"	5'-8 1/4"	5'-7 1/4"	5'-8 1/4"	5'-7 1/4"
J	11'-9 1/2"	11'-9 1/2"	11'-9 1/2"	11'-9 1/2"	11'-9 1/2"	11'-9 1/2"	11'-9 1/2"
K	6'-11 1/2"	7'-2 1/4"	6'-11 1/2"	7'-2 1/4"	6'-11 1/2"	7'-2 1/4"	6'-11 1/2"
L	11'-9 1/2"	11'-9 1/2"	11'-9 1/2"	11'-9 1/2"	11'-9 1/2"	11'-9 1/2"	11'-9 1/2"
M	14'-1 1/2"	14'-1 1/2"	14'-1 1/2"	14'-1 1/2"	14'-1 1/2"	14'-1 1/2"	14'-1 1/2"
N	11'-3 1/2"	11'-3 1/2"	11'-3 1/2"	11'-3 1/2"	11'-3 1/2"	11'-3 1/2"	11'-3 1/2"
O	4'-10 3/4"	4'-10 3/4"	4'-10 3/4"	4'-10 3/4"	4'-10 3/4"	4'-10 3/4"	4'-10 3/4"
P	7'-9 1/2"	7'-4 1/4"	7'-9 1/2"	7'-4 1/4"	7'-9 1/2"	7'-4 1/4"	7'-9 1/2"
Q	4'-10 3/4"	4'-10 3/4"	4'-10 3/4"	4'-10 3/4"	4'-10 3/4"	4'-10 3/4"	4'-10 3/4"
R	4'-8 1/4"	4'-9 1/4"	4'-8 1/4"	4'-9 1/4"	4'-8 1/4"	4'-9 1/4"	4'-8 1/4"
S	13'-8 1/4"	13'-8 1/4"	13'-8 1/4"	13'-8 1/4"	13'-8 1/4"	13'-8 1/4"	13'-8 1/4"
T	10'-4 1/4"	10'-4 1/4"	10'-4 1/4"	10'-4 1/4"	10'-4 1/4"	10'-4 1/4"	10'-4 1/4"
U	7'-1 1/2"	7'-5 1/2"	7'-1 1/2"	7'-5 1/2"	7'-1 1/2"	7'-5 1/2"	7'-1 1/2"
V	3'-1 1/4"	3'-1 1/4"	3'-1 1/4"	3'-1 1/4"	3'-1 1/4"	3'-1 1/4"	3'-1 1/4"
W	0	4'-7 1/4"	0	0	0	0	0
X	7'-1 1/4"	7'-0"	7'-1 1/4"	7'-0"	7'-1 1/4"	7'-0"	7'-1 1/4"
Y	2'-3 1/4"	2'-1 1/4"	2'-3 1/4"	2'-1 1/4"	2'-3 1/4"	2'-1 1/4"	2'-3 1/4"
Z	4'-6 1/4"	4'-5 1/4"	4'-6 1/4"	4'-5 1/4"	4'-6 1/4"	4'-5 1/4"	4'-6 1/4"
A-A	7'-1 1/2"	7'-1 1/2"	7'-1 1/2"	7'-1 1/2"	7'-1 1/2"	7'-1 1/2"	7'-1 1/2"
B-B	6'-3 3/4"	7'-1 1/2"	6'-3 3/4"	7'-1 1/2"	6'-3 3/4"	7'-1 1/2"	6'-3 3/4"
C-C	3'-6 1/4"	3'-9 1/4"	3'-6 1/4"	3'-9 1/4"	3'-6 1/4"	3'-9 1/4"	3'-6 1/4"
D-D	0	2'-6 3/4"	0	0	0	0	0
E-E	0	5'-5 1/4"	0	0	0	0	0

DOOR TYPES

TYPE	KIND OF DOOR
1	METAL FIREPROOF
2	PRE-HUNG HOLLOW WOOD
3	SLIDING HOLLOW WOOD
4	PLATE GLASS SLIDING
5	ACCORDIAN-PLASTIC CLOTH
6	CRACKED WOOD

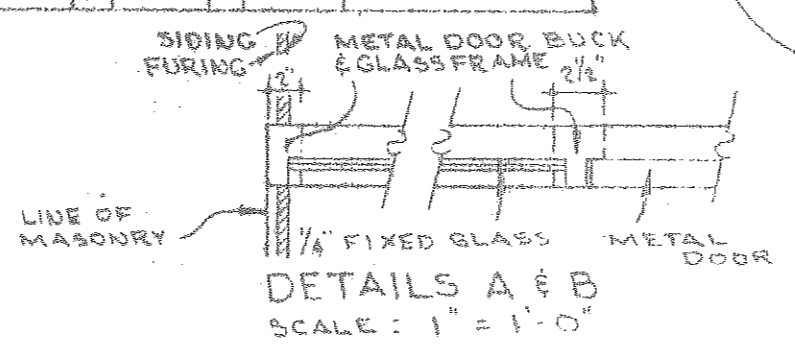


STATEMENT OF CERTIFICATION
 I CERTIFY THAT THE ATTACHED DRAWINGS CORRECTLY REPRESENT THE DIMENSIONS OF THE BUILDINGS AS CONSTRUCTED AND THAT THERE ARE NO ENCROACHMENTS ON ANY ABUTTING PREMISES.

James H. Schmidt
 JAMES H. SCHMIDT
 REGISTERED SURVEYOR


STATEMENT OF CERTIFICATION
 I CERTIFY THAT THE ATTACHED DRAWINGS CORRECTLY REPRESENT THE DIMENSIONS OF THE BUILDINGS AS CONSTRUCTED.

W. Trout
 W. TROUT
 REGISTERED ARCHITECT

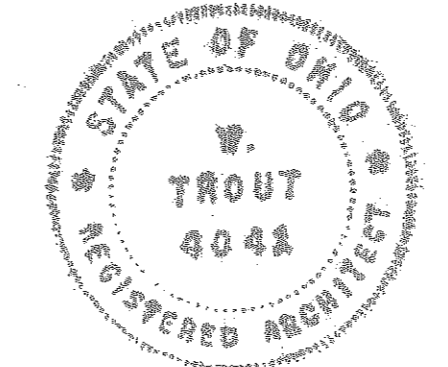


BUILDINGS E-NORTH & F-SOUTH
 FIRST AND SECOND FLOOR PLAN
SMUGGLERS COVE
CONDOMINIUMS

SCALE: 1/4" = 1'-0" JANUARY 24, 1972
 PREPARED FOR SMUGGLERS COVE SALES CORPORATION AVON LAKE, OHIO
 PREPARED BY JAMES H. SCHMIDT REGISTERED SURVEYOR ELYRIA, OHIO

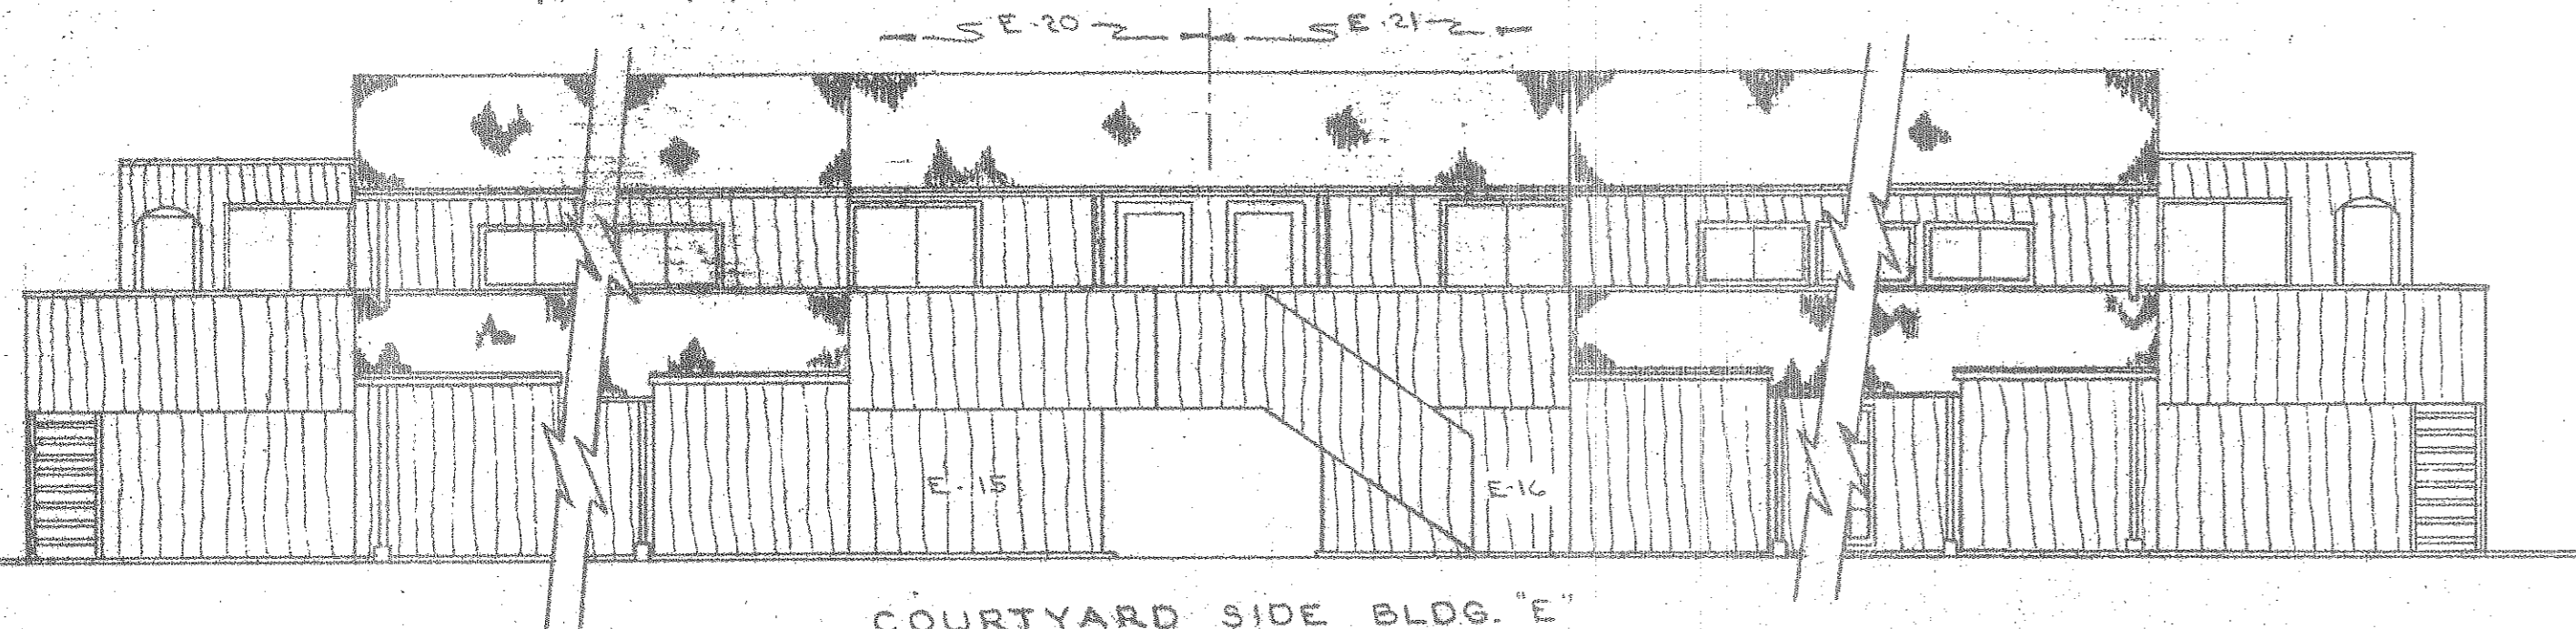

COURTYARD SIDE BLDG. "E"
(1/8" = 1'-0")


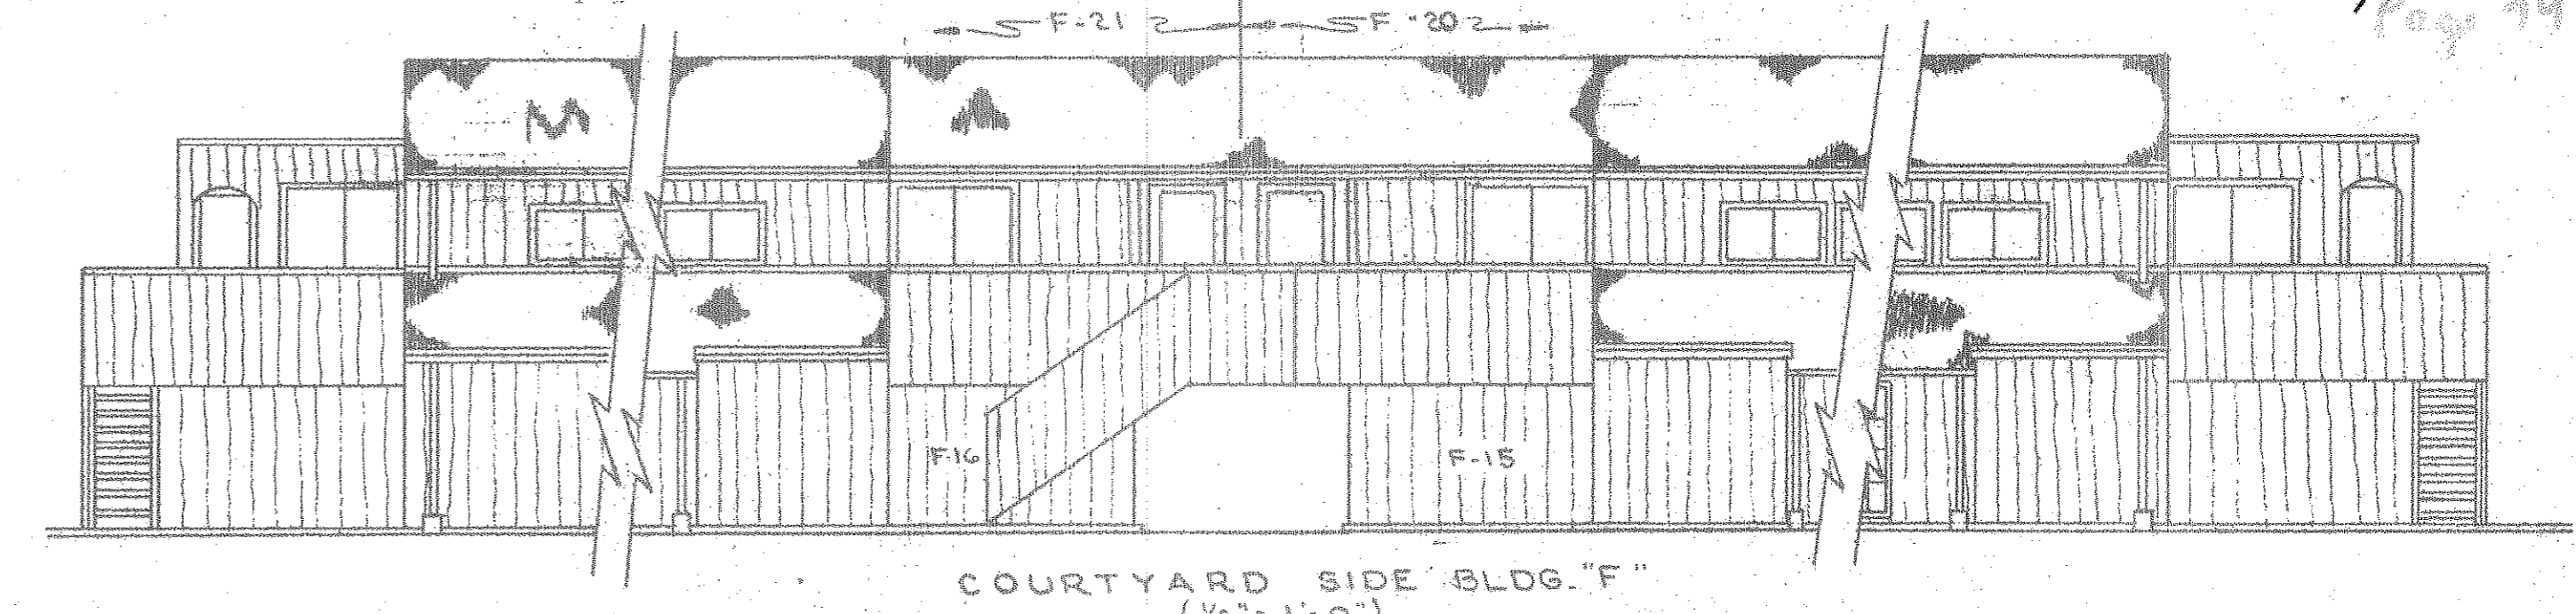


COURTYARD SIDE BLDG. "F"
(1/8" = 1'-0")

STATEMENT OF CERTIFICATION

I CERTIFY THAT THE ATTACHED DRAWINGS CORRECTLY REPRESENT THE DIMENSIONS OF THE BUILDINGS AS CONSTRUCTED AND THAT THERE ARE NO ENCROACHMENTS ON ANY ADJUTING PREMISES.

James H. Schmidt
JAMES H. SCHMIDT
REGISTERED SURVEYOR

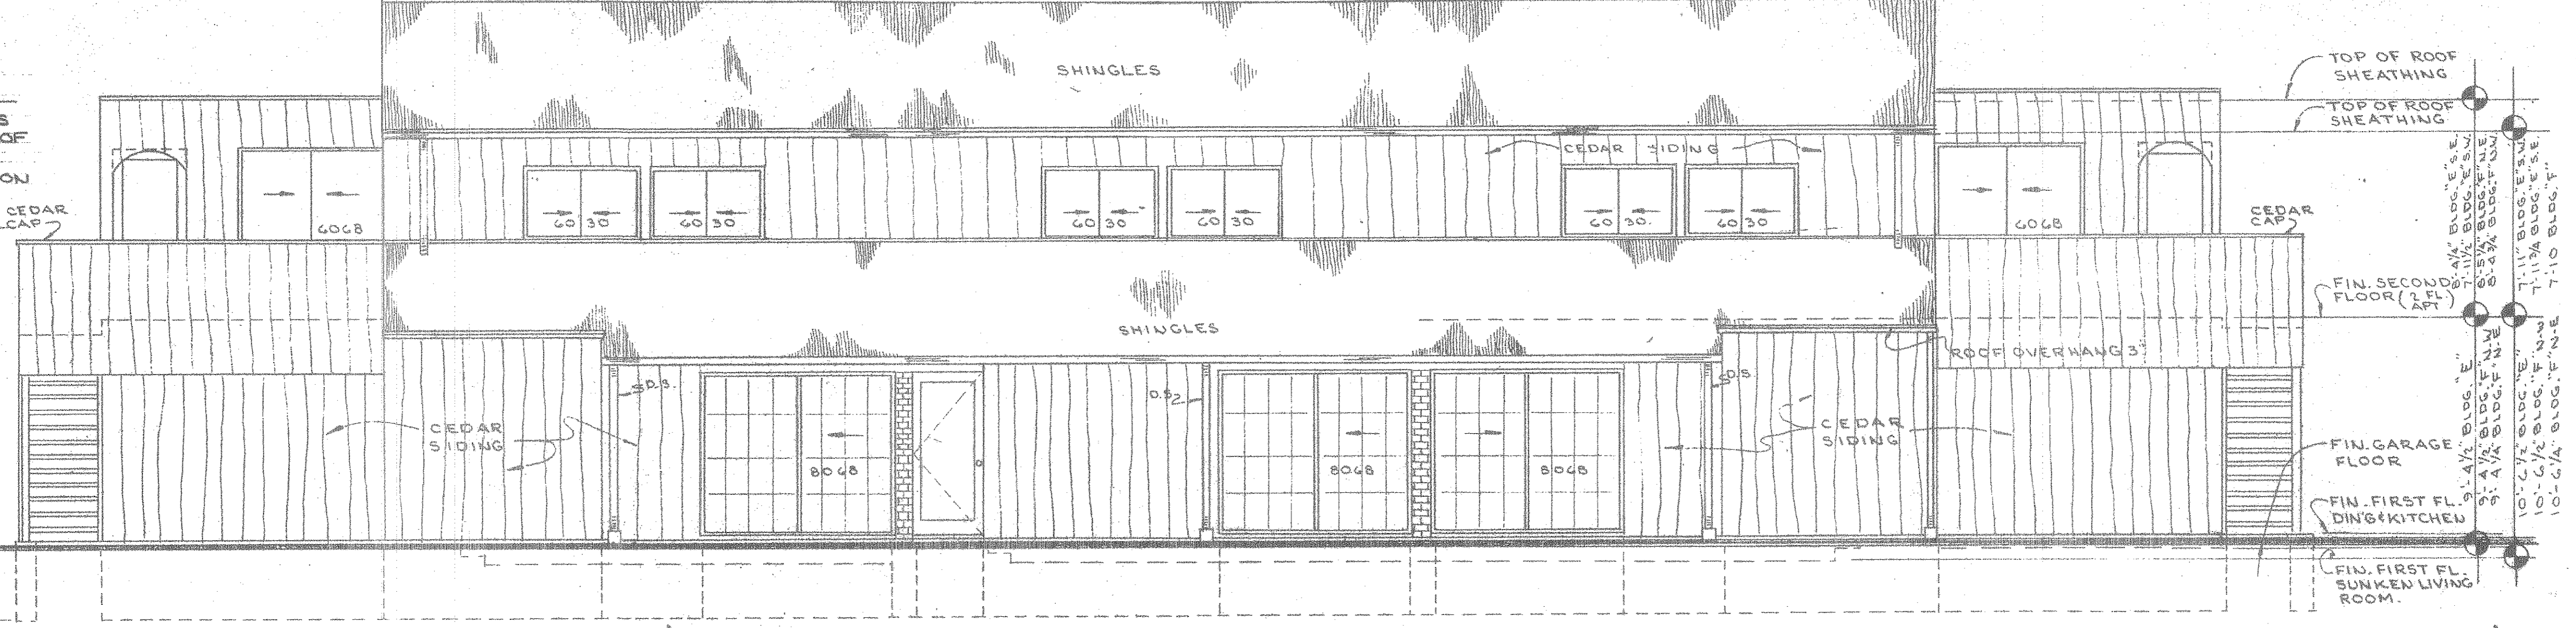
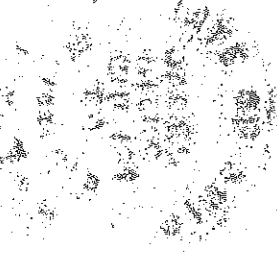


COURTYARD SIDE ELEVATION


STATEMENT OF CERTIFICATION

I CERTIFY THAT THE ATTACHED DRAWINGS CORRECTLY REPRESENT THE DIMENSIONS OF THE BUILDINGS AS CONSTRUCTED

W. Trout
W. TROUT
REGISTERED ARCHITECT

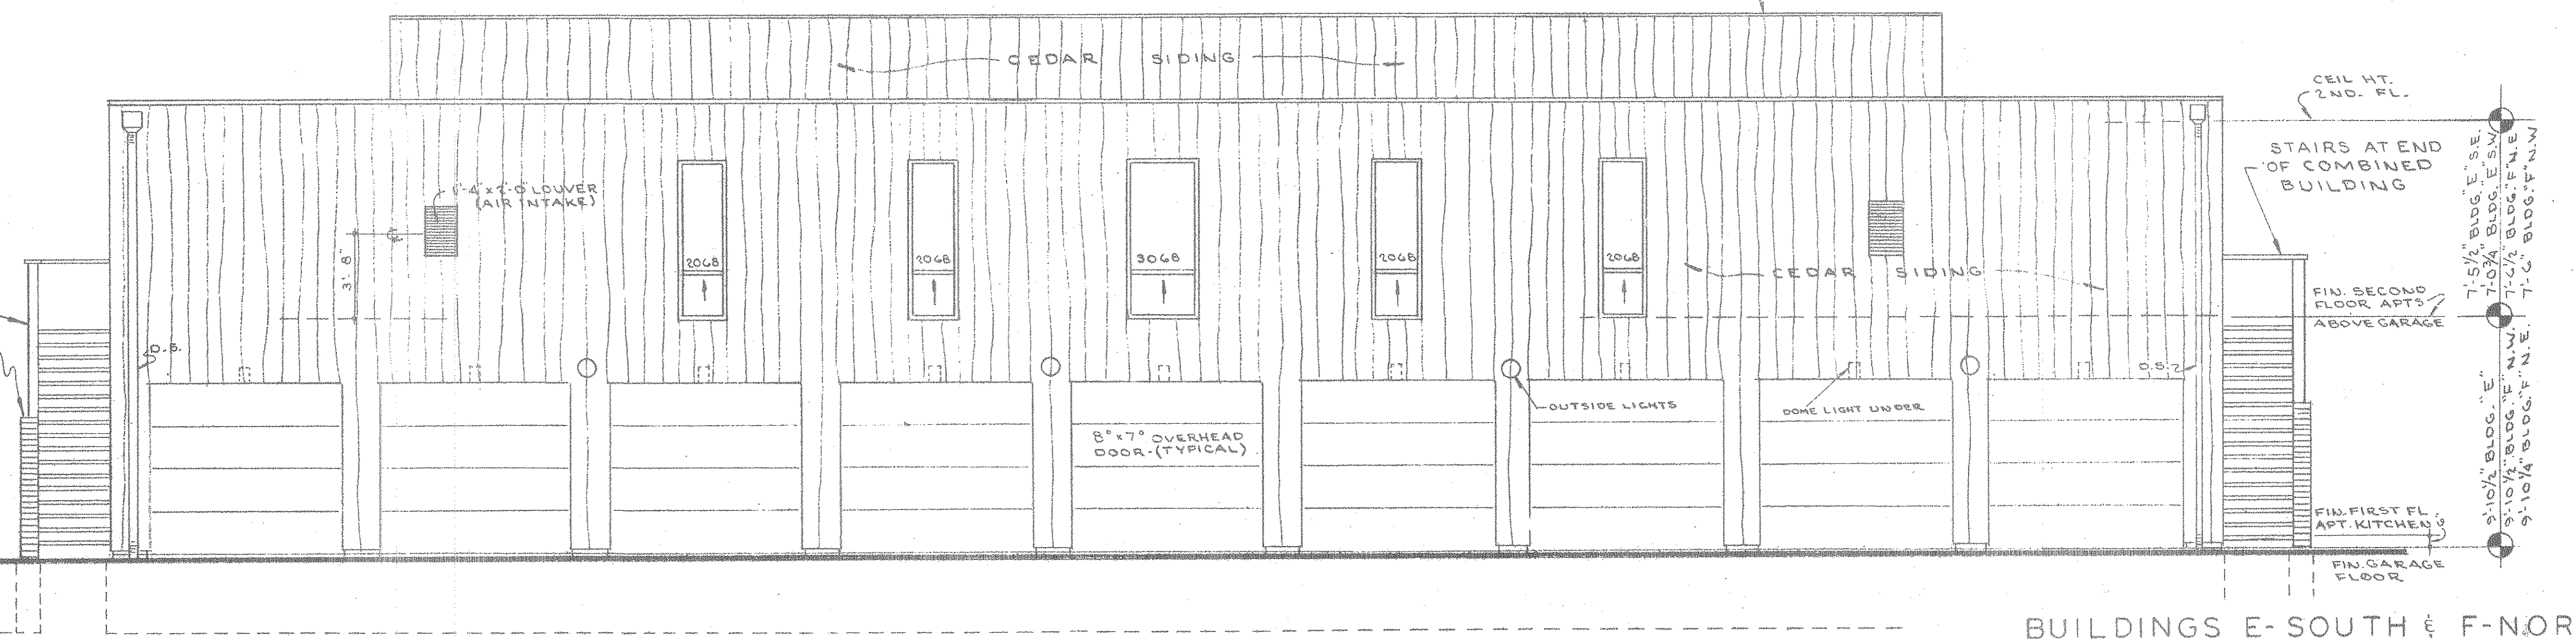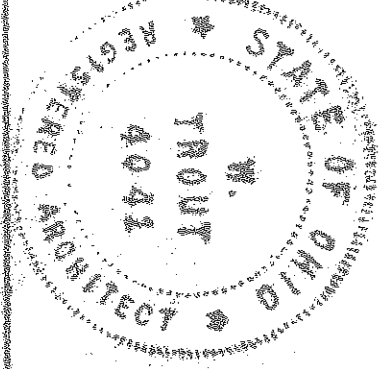

GARAGE SIDE ELEVATION

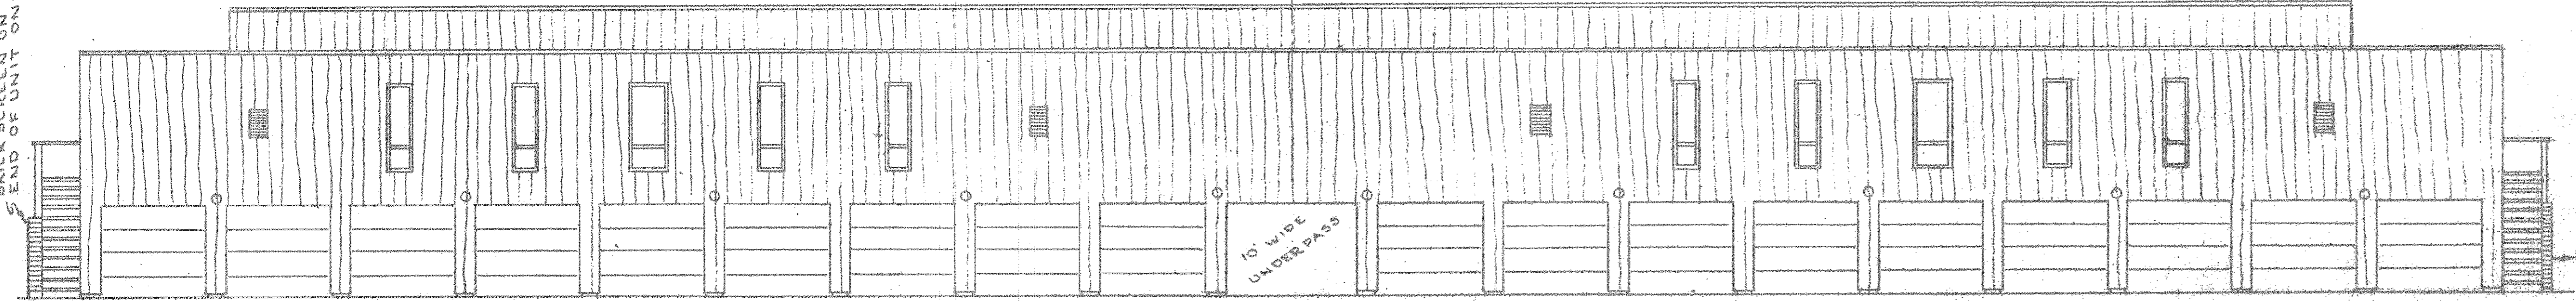

TYPICAL GARAGE SIDE ELEVATION (1/8" = 1'-0")

BUILDINGS E-SOUTH & F-NORTH
GARAGE & COURTYARD SIDE ELEVATIONS
**SMUGGLERS COVE
CONDOMINIUMS**

SCALE: 1/8" = 1'-0" JANUARY 24, 1972
PREPARED FOR SMUGGLERS COVE SALES CORPORATION AVON LAKE, OHIO
PREPARED BY JAMES H. SCHMIDT REGISTERED SURVEYOR ELYRIA, OHIO

26/80

STATEMENT OF CERTIFICATION



I CERTIFY THAT THE ATTACHED DRAWINGS CORRECTLY REPRESENT THE DIMENSIONS OF THE BUILDINGS AS CONSTRUCTED AND THAT THERE ARE NO ENCROACHMENTS ON ANY ABUTTING PREMISES.

James H. Schmidt
JAMES H. SCHMIDT
REGISTERED SURVEYOR

STATEMENT OF CERTIFICATION

I CERTIFY THAT THE ATTACHED DRAWINGS CORRECTLY REPRESENT THE DIMENSIONS OF THE BUILDINGS AS CONSTRUCTED.

W. Trout
W. TROUT
REGISTERED ARCHITECT

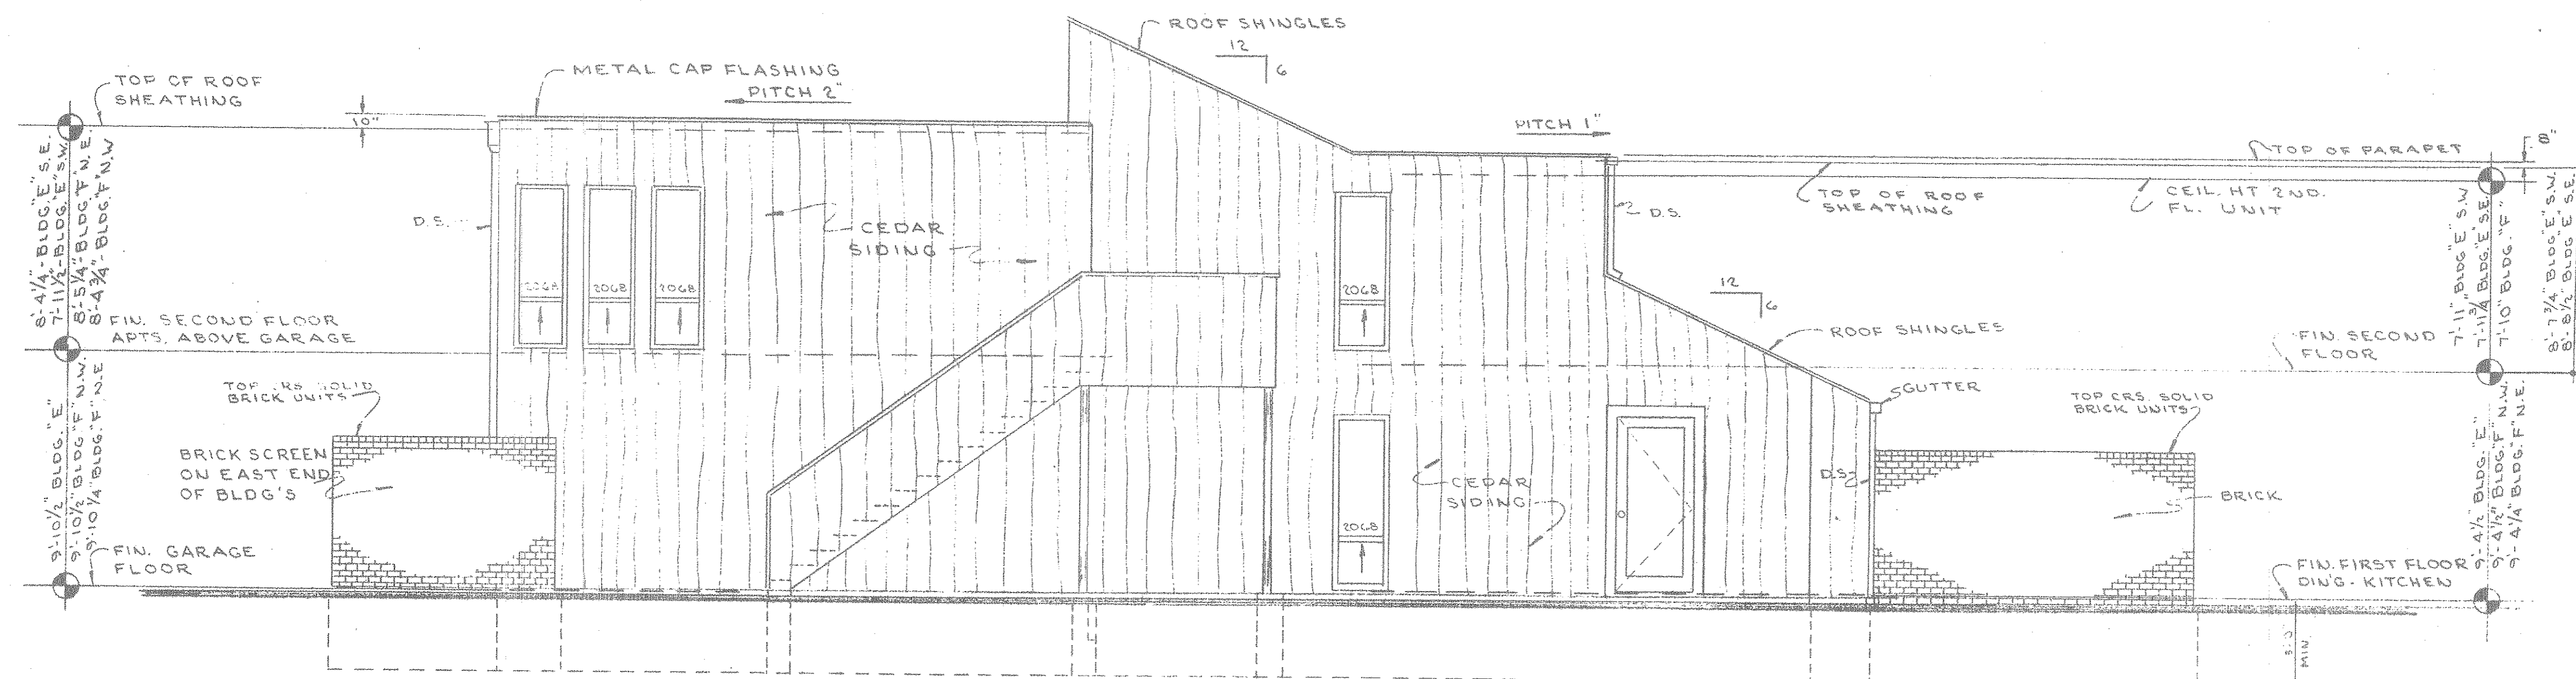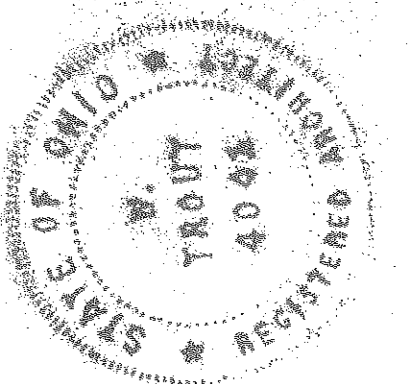

TYPICAL END ELEVATION

BUILDINGS E-SOUTH & F-NORTH
TYPICAL END ELEVATION
SMUGGLERS COVE
CONDOMINIUMS

SCALE: 1/4" = 1'-0" JANUARY 24, 1972
PREPARED FOR SMUGGLERS COVE SALES CORPORATION AVON LAKE, OHIO
PREPARED BY JAMES H. SCHMIDT REGISTERED SURVEYOR ELYRIA, OHIO

26/80
SHEET 4 OF 8

26/81

TABLE OF DIMENSIONS		UNIT NUMBER					
DIMENSIONS	UNIT	E-13	E-14	E-15	E-16	E-17	E-18
A	14'-10 1/2"	14'-5"	14'-10 1/2"	14'-10 1/2"	14'-4"	14'-10 1/2"	14'-10 1/2"
B	11'-6 1/2"	11'-5 1/2"	11'-2 3/4"	11'-6 1/2"	11'-6"	11'-6 1/2"	11'-5 1/2"
C	7'-3"	7'-1 1/4"	6'-7 1/2"	7'-2 1/2"	7'-2"	7'-2 1/2"	7'-1 1/2"
D	2'-9 1/2"	2'-8 1/2"	2'-9 1/2"	2'-9 1/2"	2'-8 1/2"	2'-8 1/2"	2'-8 1/2"
E	2'-11 1/2"	3'-0"	3'-9 1/2"	3'-0"	3'-0"	3'-0"	3'-0"
F	11'-5 1/2"	11'-6"	11'-5 1/2"	11'-6 1/2"	11'-6 1/2"	11'-5 1/2"	11'-5 1/2"
G	7'-9 1/2"	7'-9 1/2"	8'-1"	7'-9 1/2"	7'-10"	7'-9 1/2"	7'-9 1/2"
H	5'-7 1/4"	5'-2 3/4"	4'-11 1/4"	5'-0"	4'-11 3/4"	5'-3 1/2"	5'-3 1/2"
I	2'-11 1/4"	2'-11 1/2"	2'-11 1/2"	2'-11 1/2"	2'-11 1/2"	2'-11 1/2"	2'-11 1/2"
J	3'-1"	3'-1 1/2"	3'-1 1/2"	3'-1"	3'-1 1/4"	3'-1 1/2"	3'-1 1/2"
K	4'-1 1/2"	4'-1 3/4"	4'-1 1/4"	3'-11 3/4"	4'-0"	3'-11 1/2"	3'-11 1/2"
L	3'-5 1/2"	3'-5 3/4"	3'-5 1/4"	3'-5 1/2"	3'-5"	3'-5 1/2"	3'-5 1/2"
M	13'-1 1/4"	13'-1 1/4"	13'-7 1/2"	13'-2 1/2"	13'-2 1/4"	13'-2"	13'-2"
N	5'-8"	5'-7 1/2"	5'-8 1/2"	5'-8 1/2"	5'-8"	5'-8 1/2"	5'-8 1/2"
O	3'-2 3/8"	3'-2 1/2"	3'-2 1/2"	3'-2 1/2"	3'-2 1/2"	3'-2 1/2"	3'-2 1/2"
P	4'-5"	4'-3 3/4"	4'-1"	4'-4 1/4"	4'-4"	4'-3 3/4"	4'-3 3/4"
Q	2'-1 1/2"	2'-1 1/2"	2'-5 3/4"	2'-1 1/2"	2'-1 1/2"	2'-1 1/2"	2'-1 1/2"
R	4'-4 1/2"	4'-3 3/4"	4'-2"	4'-3"	4'-4"	4'-2 1/2"	4'-2 1/2"
S	3'-0"	3'-4 1/2"	2'-11 1/2"	3'-5 1/2"	2'-11 3/4"	2'-11 3/4"	2'-11 3/4"
T	2'-7"	2'-8 1/2"	2'-11 1/2"	2'-8 1/2"	2'-8"	2'-8 1/2"	2'-8 1/2"
U	8'-9 1/4"	8'-9 1/2"	8'-9 1/4"	8'-9"	8'-6"	8'-9"	8'-9"
V	9'-4"	9'-4"	9'-1 1/2"	9'-4 1/4"	9'-4"	9'-4"	9'-4"
W	4'-3"	4'-3 1/2"	4'-2"	4'-3 1/2"	4'-1 1/2"	4'-1 1/2"	4'-1 1/2"
X	17'-1 1/4"	0	16'-11 1/2"	17'-1 1/4"	0	16'-11 1/2"	16'-11 1/2"

TABLE OF DIMENSIONS		UNIT NUMBER					
DIMENSIONS	UNIT	F-13	F-14	F-15	F-16	F-17	F-18
A	14'-10 1/2"	14'-3"	14'-10 1/2"	14'-10 1/2"	14'-4 1/2"	14'-9 1/2"	14'-9 1/2"
B	11'-7 3/4"	11'-6"	11'-7"	11'-6"	11'-6"	11'-6 1/4"	11'-6 1/4"
C	7'-3"	7'-2"	7'-3 1/4"	7'-2"	7'-2 1/2"	7'-2 1/2"	7'-2 1/2"
D	2'-9 1/2"	2'-8"	2'-9 1/2"	2'-9 1/2"	2'-8 1/2"	2'-8 1/2"	2'-8 1/2"
E	3'-1/2"	3'-1 1/2"	3'-1 1/2"	3'-1 1/2"	3'-0"	3'-1 1/2"	3'-1 1/2"
F	11'-5 1/2"	11'-6"	11'-1 1/2"	11'-4"	11'-6 1/2"	11'-5 1/2"	11'-5 1/2"
G	7'-9 1/2"	7'-9 1/4"	7'-9 1/2"	7'-9 1/2"	7'-9 1/2"	7'-9 1/2"	7'-9 1/2"
H	5'-3"	5'-5 1/4"	5'-3 1/4"	5'-2 1/2"	5'-4 1/2"	5'-3"	5'-3"
I	2'-11 1/4"	3'-0"	2'-11 1/4"	2'-11 1/2"	2'-11 1/4"	2'-11 1/2"	2'-11 1/2"
J	3'-2"	3'-1 1/2"	3'-1 1/2"	3'-1"	3'-1 1/4"	3'-3 1/4"	3'-3 1/4"
K	4'-1"	4'-0"	3'-11 3/4"	4'-7 1/2"	4'-5 1/2"	3'-11 3/4"	3'-11 3/4"
L	3'-5 1/2"	3'-5 3/4"	3'-5 1/4"	3'-5 1/2"	3'-5 1/2"	3'-5"	3'-5"
M	13'-1 1/4"	13'-2"	13'-2 3/4"	13'-1 3/4"	13'-2 1/4"	13'-2 1/4"	13'-2 1/4"
N	5'-8"	5'-8"	5'-7 1/2"	5'-8"	5'-8 1/2"	5'-8"	5'-8"
O	3'-2 3/8"	3'-2 1/2"	3'-2 1/2"	3'-2 1/2"	3'-2 1/2"	3'-2 1/2"	3'-2 1/2"
P	4'-3"	4'-3 3/4"	4'-3 1/4"	4'-3 1/2"	4'-3"	4'-3"	4'-3"
Q	2'-1 1/2"	2'-1 1/2"	2'-1 1/2"	2'-4 1/4"	2'-6"	2'-5 1/4"	2'-5 1/4"
R	4'-3"	4'-3 3/4"	4'-3 1/4"	4'-3 1/2"	4'-3"	4'-3"	4'-3"
S	2'-11 1/2"	3'-0"	3'-4 1/4"	3'-2 3/4"	3'-2 3/4"	3'-0"	3'-0"
T	2'-9 1/2"	2'-9"	2'-9"	2'-8 1/2"	2'-8 1/2"	2'-8 1/2"	2'-8 1/2"
U	8'-9"	8'-9"	9'-2 1/4"	8'-11 1/4"	8'-9"	8'-9 1/4"	8'-9 1/4"
V	9'-3 3/4"	9'-4"	9'-4 1/4"	9'-3 3/4"	9'-3 3/4"	9'-4 1/2"	9'-4 1/2"
W	4'-3 1/2"	4'-3 1/2"	4'-2"	4'-3 1/2"	4'-1 1/2"	4'-2"	4'-2"
X	16'-3 1/2"	0	17'-1 1/2"	16'-11 1/2"	0	16'-11 1/2"	16'-11 1/2"



DOOR TYPES	
TYPE	KIND OF DOOR
1	METAL FIREPROOF
2	PRE-HUNG HOLLOW WOOD
3	SLIDING HOLLOW WOOD
4	PLATE GLASS SLIDING
5	WOOD BI-FOLDING
6	SOLID WOOD & GLASS
7	OVERHEAD WOOD FL. PANEL

STATEMENT OF CERTIFICATION
 I CERTIFY THAT THE ATTACHED DRAWINGS CORRECTLY REPRESENT THE DIMENSIONS OF THE BUILDINGS AS CONSTRUCTED AND THAT THERE ARE NO ENCROACHMENTS ON ANY ADJUTING PREMISES.

James H. Schmidt
 JAMES H. SCHMIDT
 REGISTERED SURVEYOR

STATEMENT OF CERTIFICATION
 I CERTIFY THAT THE ATTACHED DRAWINGS CORRECTLY REPRESENT THE DIMENSIONS OF THE BUILDINGS AS CONSTRUCTED.

W. Trout
 W. TROUT
 REGISTERED ARCHITECT

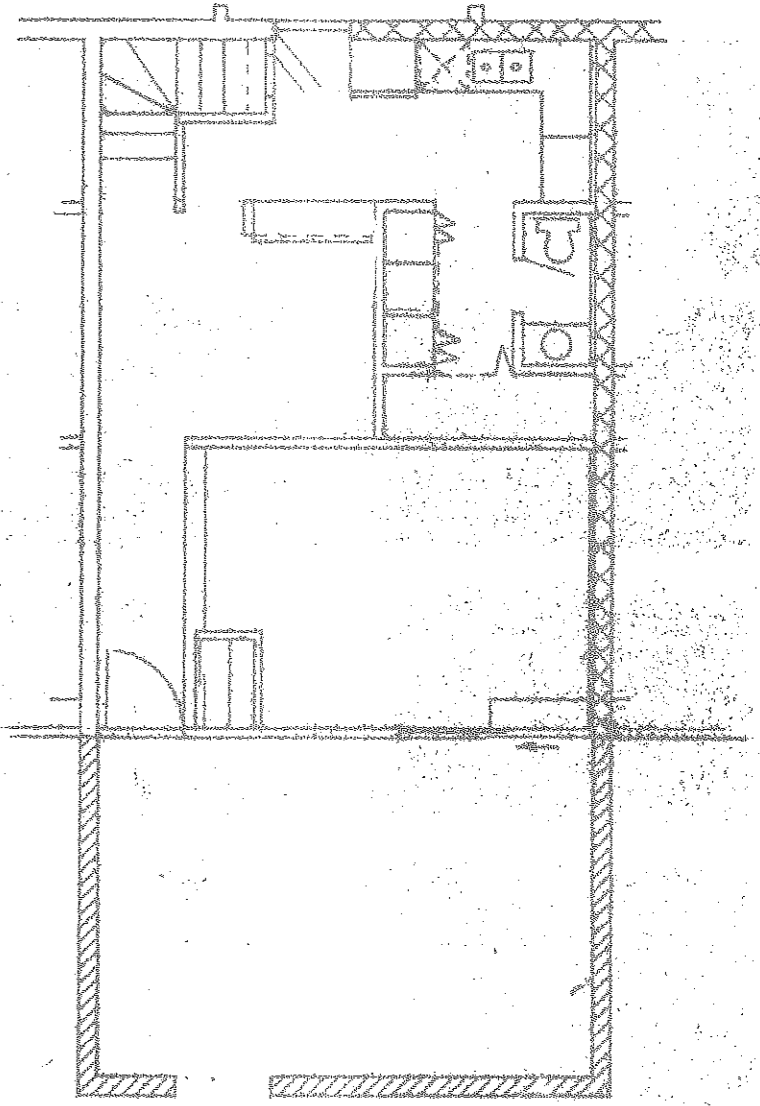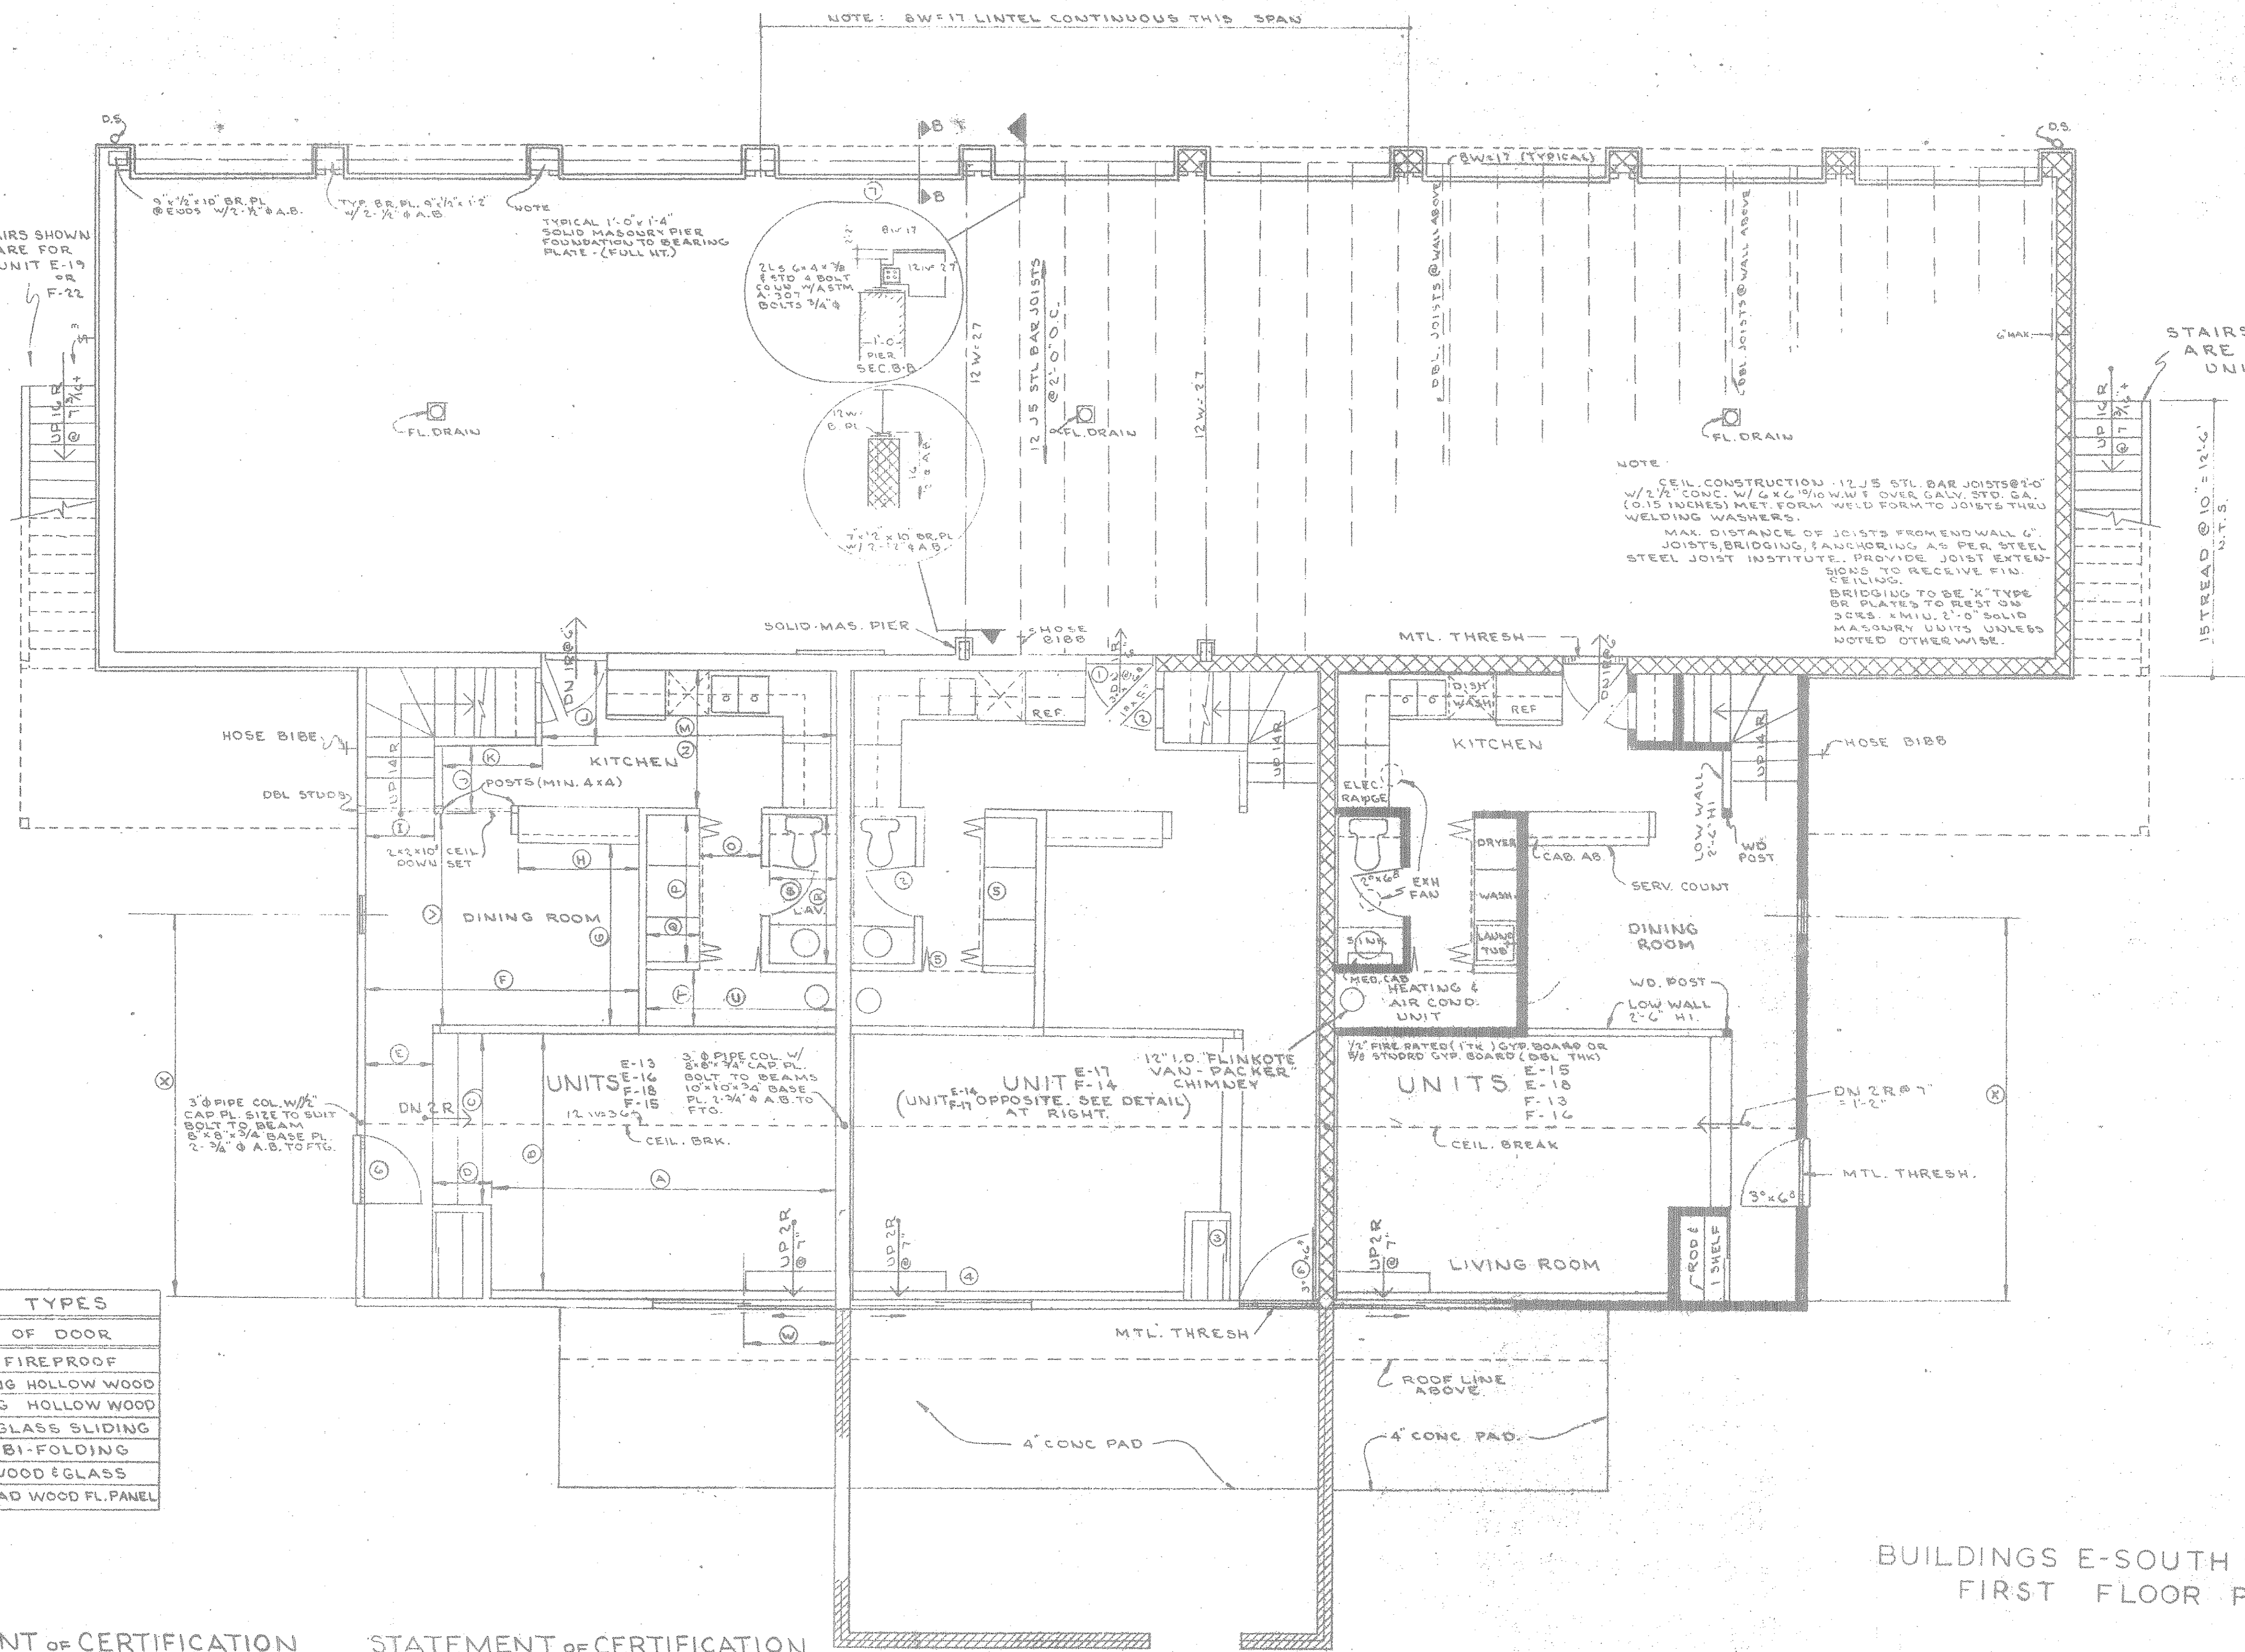


UNIT E-14
 F-17
 SCALE 1/8" = 1'-0"

BUILDINGS E-SOUTH & F-NORTH
 FIRST FLOOR PLAN

**SMUGGLERS COVE
 CONDOMINIUMS**

SCALE: 1/4" = 1'-0" JANUARY 24, 1972
 PREPARED FOR SMUGGLERS COVE SALES CORPORATION AVON LAKE, OHIO
 PREPARED BY JAMES H. SCHMIDT REGISTERED SURVEYOR ELYRIA, OHIO

26/82

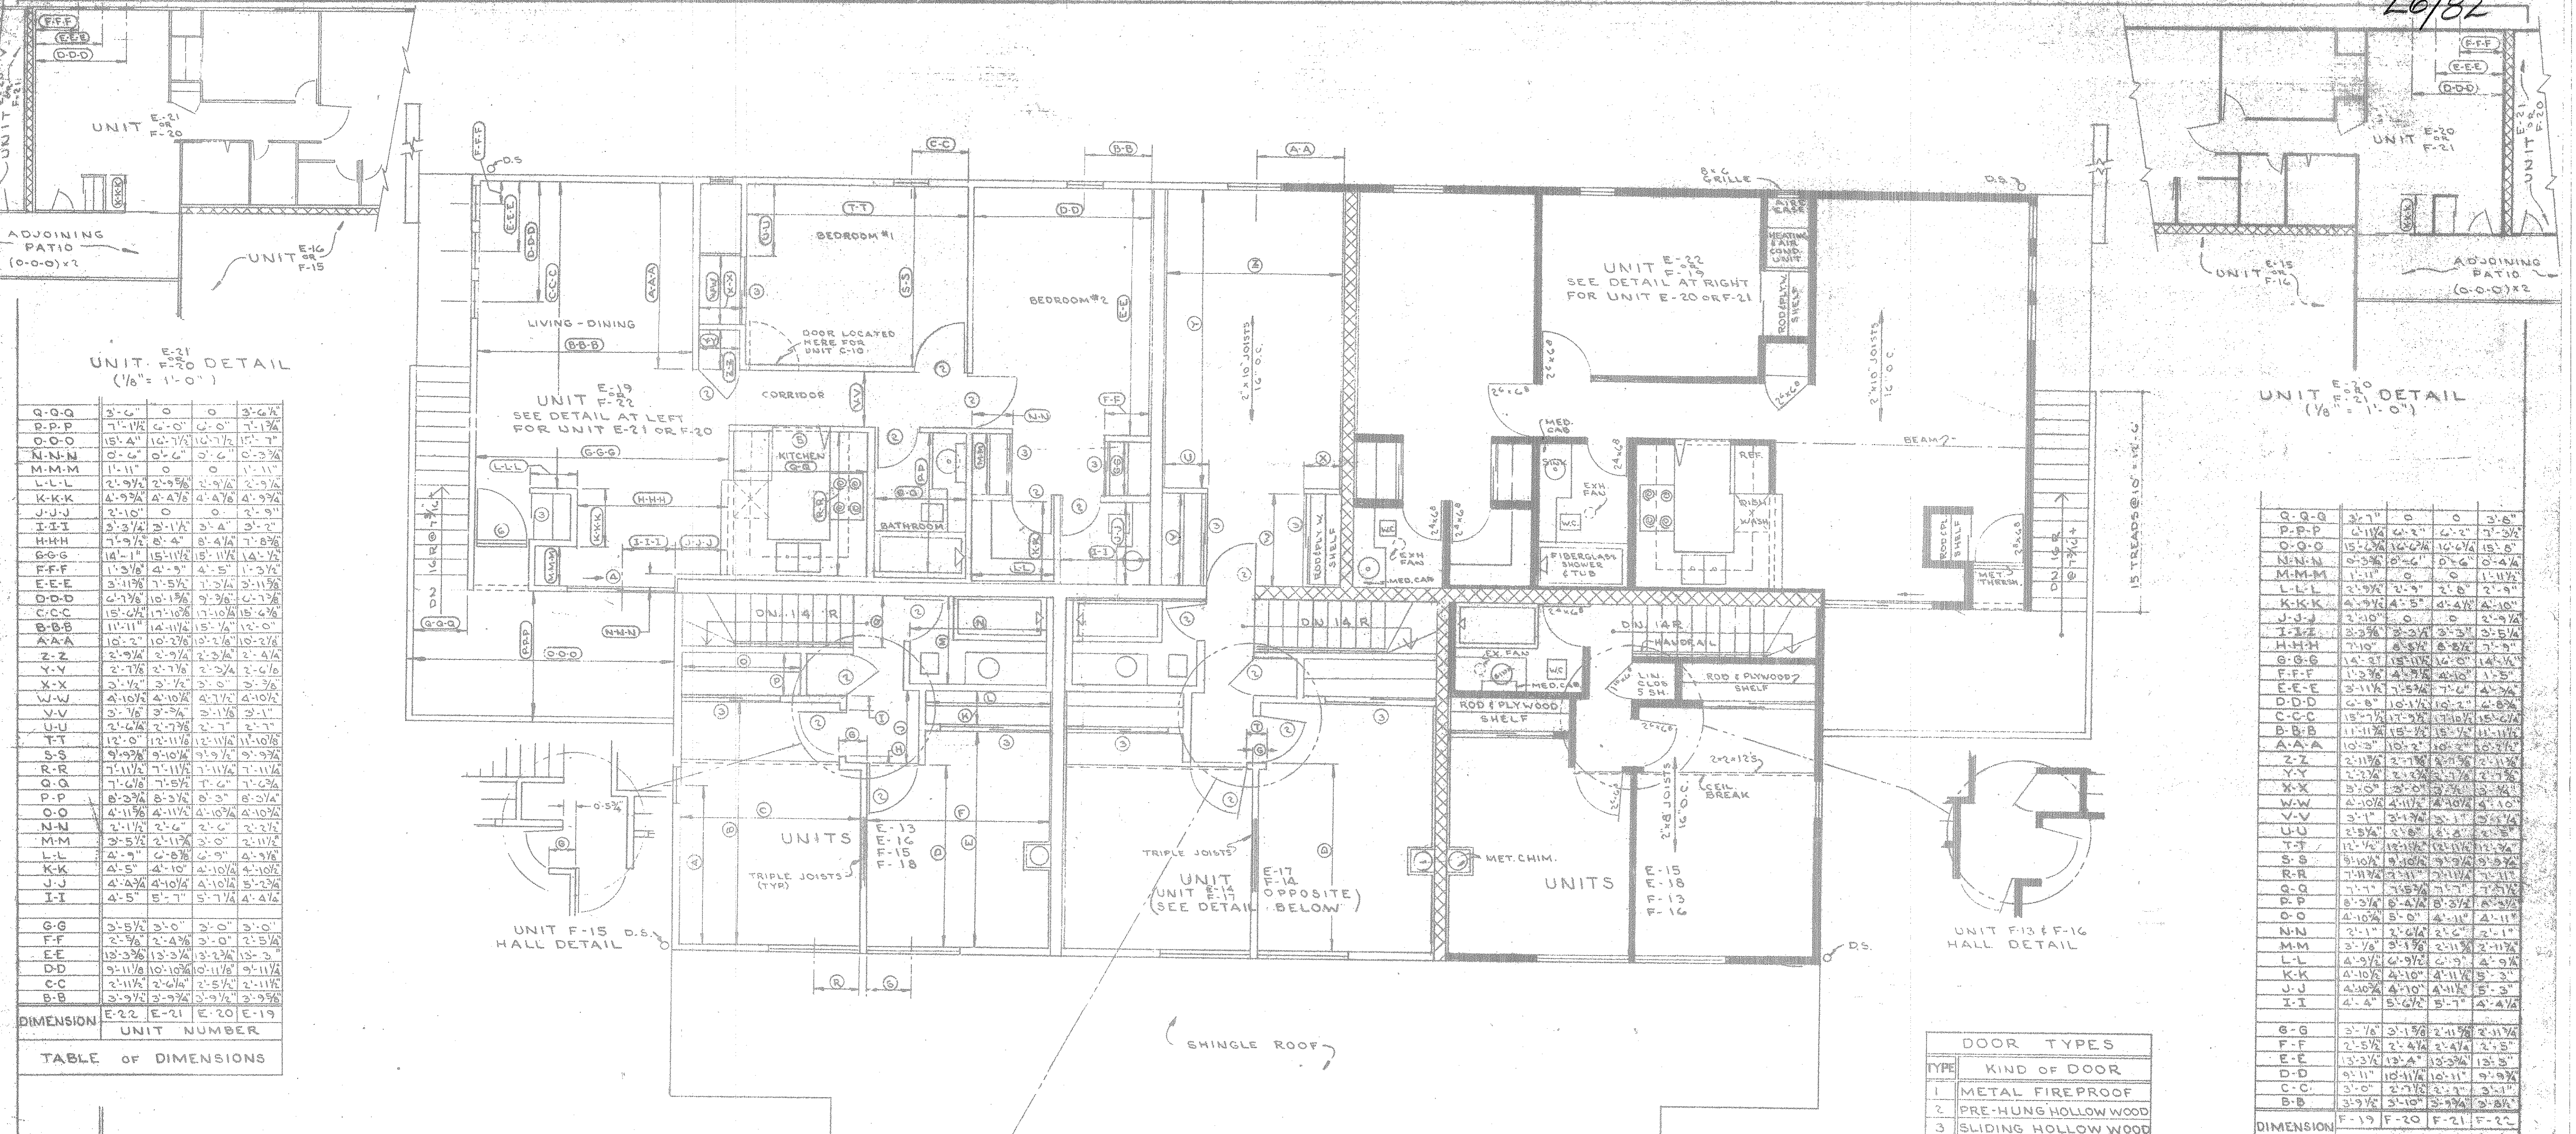

UNIT E-20 DETAIL
(1/8" = 1'-0")

Q-Q-Q	3'-6"	0	0	3'-6 1/2"
P-P-P	7'-1 1/2"	6'-0"	6'-0"	7'-1 3/4"
O-O-O	15'-4 1/2"	10'-7 1/2"	10'-7 1/2"	15'-7"
N-N-N	0'-6"	0'-6"	0'-6"	0'-6 3/4"
M-M-M	1'-11"	0	0	1'-11"
L-L-L	2'-9 1/2"	2'-9 1/2"	2'-9 1/2"	2'-9 3/4"
K-K-K	4'-9 3/4"	4'-4 3/8"	4'-4 3/8"	4'-9 3/4"
J-J-J	2'-10"	0	0	2'-9"
I-I-I	3'-3 1/4"	2'-1 1/4"	3'-4"	3'-2"
H-H-H	7'-9 1/2"	8'-4"	8'-4 1/4"	7'-8 3/4"
G-G-G	14'-1"	15'-11 1/2"	15'-11 1/2"	14'-1 1/2"
F-F-F	1'-5 3/8"	4'-5"	4'-5"	1'-5 3/8"
E-E-E	3'-11 1/2"	7'-5 1/2"	7'-5 1/2"	3'-11 5/8"
D-D-D	2'-7 1/2"	10'-1 1/2"	9'-9 1/2"	2'-7 1/2"
C-C-C	15'-0 1/2"	17'-10 1/2"	17'-10 1/2"	15'-0 1/2"
B-B-B	11'-11"	14'-11 1/2"	15'-1 1/2"	12'-0"
A-A-A	10'-2"	10'-2 1/2"	10'-2 1/2"	10'-2 1/4"
Z-Z	2'-9 1/2"	2'-9 1/2"	2'-3 1/4"	2'-4 1/4"
Y-Y	2'-7 1/2"	2'-7 1/2"	2'-3 1/4"	2'-6 1/8"
X-X	3'-1 1/2"	3'-1 1/2"	3'-0"	3'-3/8"
W-W	4'-10 1/2"	4'-10 1/2"	4'-7 1/2"	4'-10 1/2"
V-V	3'-1 1/2"	3'-3 1/4"	3'-1 1/2"	3'-1 1/2"
U-U	2'-6 1/2"	2'-7 1/2"	2'-7"	2'-7"
T-T	12'-0"	12'-11 1/2"	12'-11 1/2"	11'-10 1/8"
S-S	9'-9 1/2"	9'-10 1/2"	9'-5 1/2"	9'-9 1/2"
R-R	7'-5 1/2"	7'-11 1/2"	7'-11 1/2"	7'-11 1/2"
Q-Q	7'-6 1/2"	7'-5 1/2"	7'-6"	7'-6 3/4"
P-P	8'-2 3/4"	8'-3 3/4"	8'-3"	8'-3 1/4"
O-O	4'-11 1/2"	4'-11 1/2"	4'-10 3/4"	4'-10 3/4"
N-N	2'-1 1/2"	2'-6"	2'-6"	2'-2 1/2"
M-M	3'-5 1/2"	2'-11 1/2"	2'-11 1/2"	2'-11 1/2"
L-L	4'-9"	6'-8 1/2"	6'-9"	4'-9 1/2"
K-K	4'-5"	4'-10"	4'-10 1/4"	4'-10 1/4"
J-J	4'-4 1/4"	4'-10 1/4"	4'-10 1/4"	5'-2 3/4"
I-I	4'-5"	5'-7 1/4"	5'-7 1/4"	4'-4 1/4"
G-G	3'-5 1/2"	3'-0"	3'-0"	3'-0"
F-F	2'-3 1/2"	2'-4 1/2"	3'-0"	2'-5 1/4"
E-E	13'-3 3/8"	13'-3 3/8"	13'-2 3/4"	13'-3"
D-D	9'-11 1/8"	10'-10 1/8"	10'-11 1/8"	9'-11 1/4"
C-C	2'-11 1/2"	2'-6 1/4"	2'-5 1/4"	2'-11 1/2"
B-B	3'-9 1/2"	3'-9 1/2"	3'-9 1/2"	3'-9 5/8"

TABLE OF DIMENSIONS

DIMENSION	E-22	E-21	E-20	E-19
A-A	4'-11 1/2"		4'-10 1/2"	
Z	9'-11 1/2"		9'-10"	
Y	10'-4 1/2"		10'-4 1/2"	
X	2'-5"		2'-4 3/4"	
W	5'-2 1/4"		5'-2 1/8"	
V	5'-2 1/4"		5'-2 1/8"	
U	2'-5"		2'-5"	
T	1'-3 3/4"	1'-3 3/4"	0	1'-3 3/4"
S	2'-11 3/4"	2'-11 3/4"	2'-11 3/4"	3'-0"
R	2'-11 3/4"	2'-11 3/4"	2'-11 3/4"	2'-11 3/4"
Q	2'-10 1/2"	2'-10 1/2"	2'-9 1/2"	2'-10 1/2"
P	2'-11"	2'-11"	2'-11"	2'-11"
O	7'-1"	7'-1"	6'-2 1/2"	7'-1"
N	7'-6 1/2"	7'-5"	7'-5"	7'-6 1/2"
M	4'-11"	4'-11"	4'-10 3/4"	4'-11"
L	6'-8 3/8"	6'-8 3/8"	6'-8 3/8"	6'-8 3/8"
K	1'-10 1/2"	1'-10 1/2"	1'-10 1/2"	1'-10 1/2"
J	4'-1"	4'-1"	4'-1 1/2"	4'-1"
I	0	0	0	0
H	0	0	0	0
G	0	0	0	0
F	10'-2"	10'-2"	10'-1 1/2"	10'-1 1/2"
E	11'-11 1/2"	11'-11 1/2"	11'-11 1/2"	11'-11 1/2"
D	10'-7 3/8"	10'-7 3/8"	10'-1 1/2"	10'-7 3/8"
C	10'-2 1/2"	10'-2 1/2"	10'-1 1/2"	10'-2 1/2"
B	13'-11 1/2"	13'-11 1/2"	13'-10 1/2"	13'-11 1/2"
A	9'-0"	9'-0"	9'-0"	9'-0"

TABLE OF DIMENSIONS

UNIT E-20 DETAIL
(1/8" = 1'-0")

Q-Q-Q	3'-7 1/2"	0	0	3'-8"
P-P-P	4'-11 1/2"	4'-2"	4'-2"	4'-11 1/2"
O-O-O	15'-2 1/4"	10'-2 1/4"	10'-2 1/4"	15'-5"
N-N-N	8'-5 3/4"	6'-6"	6'-6"	8'-4 1/4"
M-M-M	1'-11"	0	0	1'-11 1/4"
L-L-L	2'-9 1/2"	2'-9"	2'-6"	2'-9"
K-K-K	4'-9 1/2"	4'-5"	4'-4 1/4"	4'-10"
J-J-J	2'-10"	0	0	2'-9 1/4"
I-I-I	3'-3 1/4"	2'-3 1/4"	3'-3"	3'-5 1/4"
H-H-H	7'-10"	8'-5 1/4"	8'-5 1/4"	7'-9"
G-G-G	14'-3 1/2"	15'-11 1/2"	15'-11 1/2"	14'-3 1/2"
F-F-F	1'-3 3/8"	4'-5 1/4"	4'-5 1/4"	1'-3 3/8"
E-E-E	3'-11 1/2"	7'-5 1/2"	7'-5 1/2"	3'-11 5/8"
D-D-D	2'-8"	10'-1 1/2"	10'-1 1/2"	2'-8 1/4"
C-C-C	15'-7 1/2"	17'-10 1/2"	17'-10 1/2"	15'-7 1/2"
B-B-B	11'-11 1/2"	15'-1 1/2"	15'-1 1/2"	11'-11 1/2"
A-A-A	10'-3"	10'-2 1/2"	10'-2 1/2"	10'-2 1/4"
Z-Z	2'-11 1/2"	2'-11 1/2"	2'-11 1/2"	2'-11 1/2"
Y-Y	2'-7 1/2"	2'-7 1/2"	2'-7 1/2"	2'-7 1/2"
X-X	3'-1 1/2"	3'-1 1/2"	3'-0"	3'-3/8"
W-W	4'-10 1/2"	4'-10 1/2"	4'-10 1/2"	4'-10 1/2"
V-V	3'-1 1/2"	3'-3 1/4"	3'-1 1/2"	3'-1 1/2"
U-U	2'-6 1/2"	2'-7 1/2"	2'-7"	2'-7"
T-T	12'-0"	12'-11 1/2"	12'-11 1/2"	11'-10 1/8"
S-S	9'-9 1/2"	9'-10 1/2"	9'-5 1/2"	9'-9 1/2"
R-R	7'-5 1/2"	7'-11 1/2"	7'-11 1/2"	7'-11 1/2"
Q-Q	7'-6 1/2"	7'-5 1/2"	7'-6"	7'-6 3/4"
P-P	8'-2 3/4"	8'-3 3/4"	8'-3"	8'-3 1/4"
O-O	4'-10 1/2"	4'-10 1/2"	4'-11"	4'-11"
N-N	2'-1 1/2"	2'-6"	2'-6"	2'-2 1/2"
M-M	3'-5 1/2"	2'-11 1/2"	2'-11 1/2"	2'-11 1/2"
L-L	4'-9 1/2"	6'-8 1/2"	6'-9"	4'-9 1/2"
K-K	4'-10 1/2"	4'-10 1/2"	4'-11 1/2"	5'-3"
J-J	4'-10 1/2"	4'-10 1/2"	4'-11 1/2"	5'-3"
I-I	4'-4 1/4"	5'-6 1/4"	5'-7"	4'-4 1/4"
G-G	3'-1 1/2"	3'-1 1/2"	2'-11 1/2"	2'-11 1/2"
F-F	2'-5 1/2"	2'-4 1/2"	2'-4 1/2"	2'-5"
E-E	13'-3 3/8"	13'-3 3/8"	13'-2 3/4"	13'-3"
D-D	9'-11 1/8"	10'-10 1/8"	10'-11 1/8"	9'-11 1/4"
C-C	2'-11 1/2"	2'-7 1/2"	2'-7 1/2"	2'-11 1/2"
B-B	3'-9 1/2"	3'-10"	3'-9 1/2"	3'-9 5/8"

TABLE OF DIMENSIONS

DIMENSION	E-19	F-20	F-21	F-22
A-A	4'-11 1/2"		4'-10 1/2"	
Z	9'-11 1/2"		9'-10"	
Y	10'-4 1/2"		10'-4 1/2"	
X	2'-5"		2'-4 3/4"	
W	5'-2 1/4"		5'-2 1/8"	
V	5'-2 1/4"		5'-2 1/8"	
U	2'-5"		2'-5"	
T	1'-3 3/4"	1'-3 3/4"	0	1'-3 3/4"
S	2'-11 3/4"	2'-11 3/4"	2'-11 3/4"	3'-0"
R	2'-11 3/4"	2'-11 3/4"	2'-11 3/4"	2'-11 3/4"
Q	2'-10 1/2"	2'-10 1/2"	2'-9 1/2"	2'-10 1/2"
P	2'-11"	2'-11"	2'-11"	2'-11"
O	7'-1"	7'-1"	6'-2 1/2"	7'-1"
N	7'-6 1/2"	7'-5"	7'-5"	7'-6 1/2"
M	4'-11"	4'-11"	4'-10 3/4"	4'-11"
L	6'-8 3/8"	6'-8 3/8"	6'-8 3/8"	6'-8 3/8"
K	1'-10 1/2"	1'-10 1/2"	1'-10 1/2"	1'-10 1/2"
J	4'-1"	4'-1"	4'-1 1/2"	4'-1"
I	0	0	0	0
H	0	0	0	0
G	0	0	0	0
F	10'-2"	10'-2"	10'-1 1/2"	10'-1 1/2"
E	11'-11 1/2"	11'-11 1/2"	11'-11 1/2"	11'-11 1/2"
D	10'-7 3/8"	10'-7 3/8"	10'-1 1/2"	10'-7 3/8"
C	10'-2 1/2"	10'-2 1/2"	10'-1 1/2"	10'-2 1/2"
B	13'-11 1/2"	13'-11 1/2"	13'-10 1/2"	13'-11 1/2"
A	9'-0"	9'-0"	9'-0"	9'-0"

TABLE OF DIMENSIONS


DOOR TYPES

TYPE	KIND OF DOOR
1	METAL FIREPROOF
2	PRE-HUNG HOLLOW WOOD
3	SLIDING HOLLOW WOOD
4	PLATE GLASS SLIDING
5	WOOD BI-FOLDING
6	SOLID WOOD & GLASS
7	OVERHEAD WOOD FL. PANEL

STATEMENT OF CERTIFICATION

I CERTIFY THAT THE ATTACHED DRAWINGS CORRECTLY REPRESENT THE DIMENSIONS OF THE BUILDINGS AS CONSTRUCTED AND THAT THERE ARE NO ENCROACHMENTS ON ANY ADJUTING PREMISES.

JAMES H. SCHMIDT
REGISTERED SURVEYOR

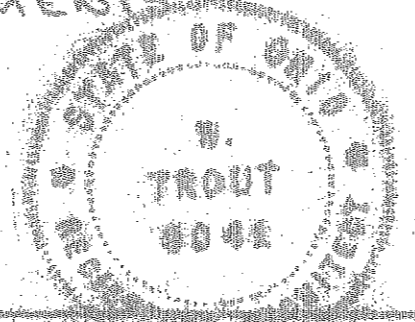

STATEMENT OF CERTIFICATION

I CERTIFY THAT THE ATTACHED DRAWINGS CORRECTLY REPRESENT THE BUILDINGS AS CONSTRUCTED.

W. TROUT
REGISTERED ARCHITECT

UNIT E-17 DETAIL
(1/8" = 1'-0")

BUILDINGS E-SOUTH & F-NORTH
SECOND FLOOR PLAN

SMUGGLERS COVE
CONDOMINIUMS

SCALE: 1/4" = 1'-0"
JANUARY 24, 1972
PREPARED FOR: SMUGGLERS COVE SALES CORPORATION, AVON LAKE, OHIO
PREPARED BY: JAMES H. SCHMIDT, REGISTERED SURVEYOR, ELYRIA, OHIO

RECEIVED FOR RECORD
AT 12:37 P.M.
MAR 1 - 1972
RECORDED IN LOHAIN COUNTY RECORDS
Vol. 10 Page 72
LEOTA B. MITCHELL
Lorain County Recorder