



054253


054253

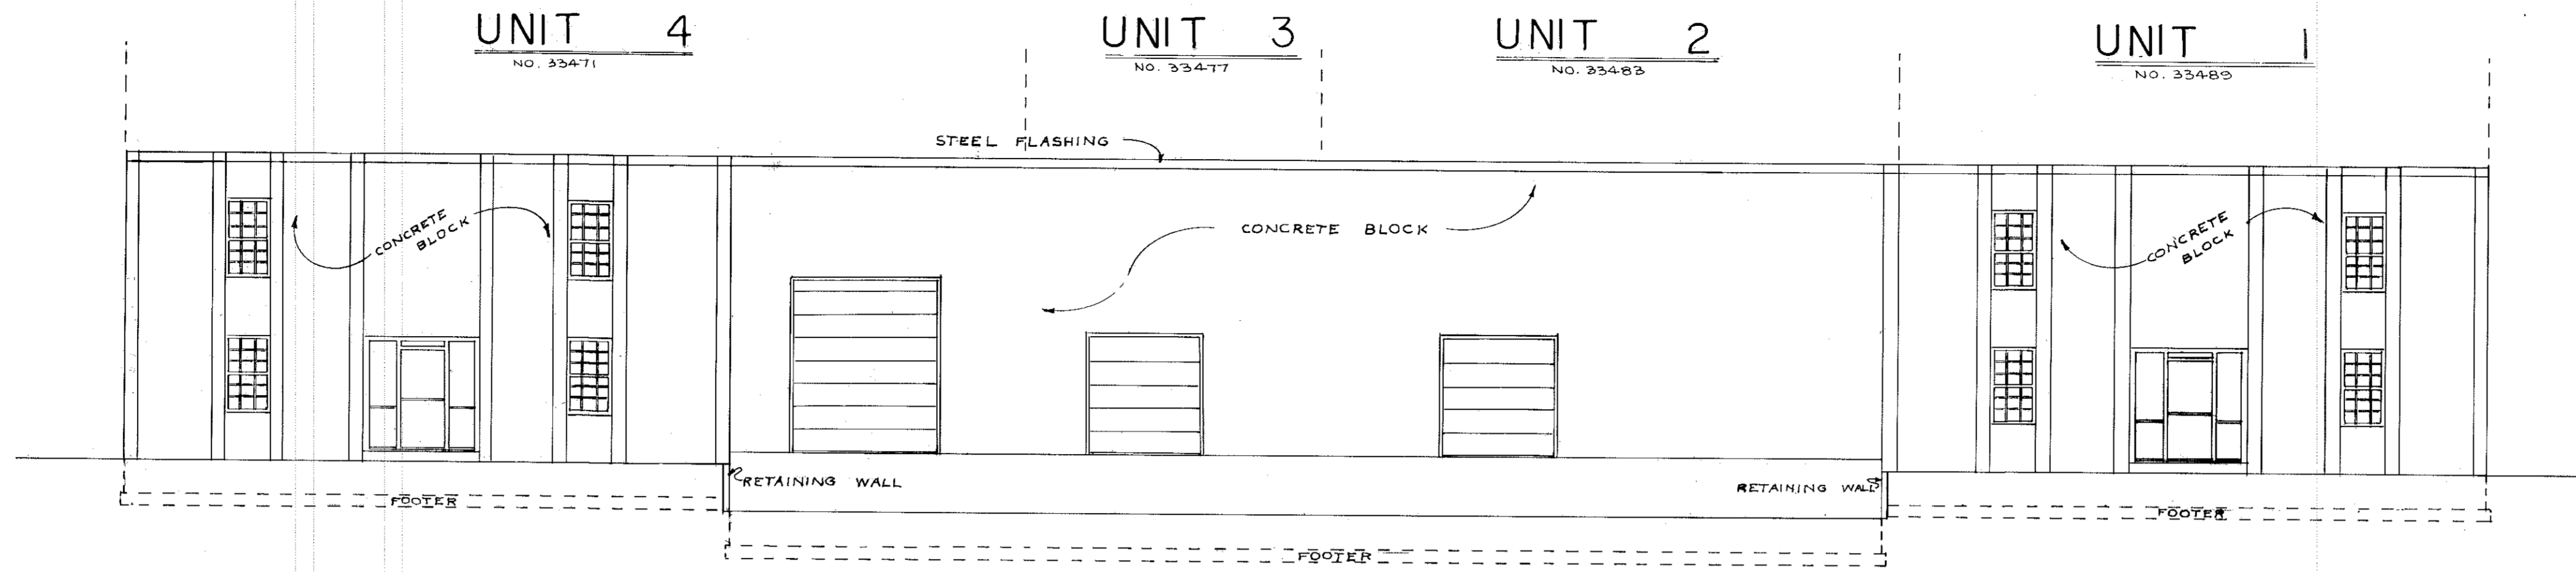


FRONT ELEVATION

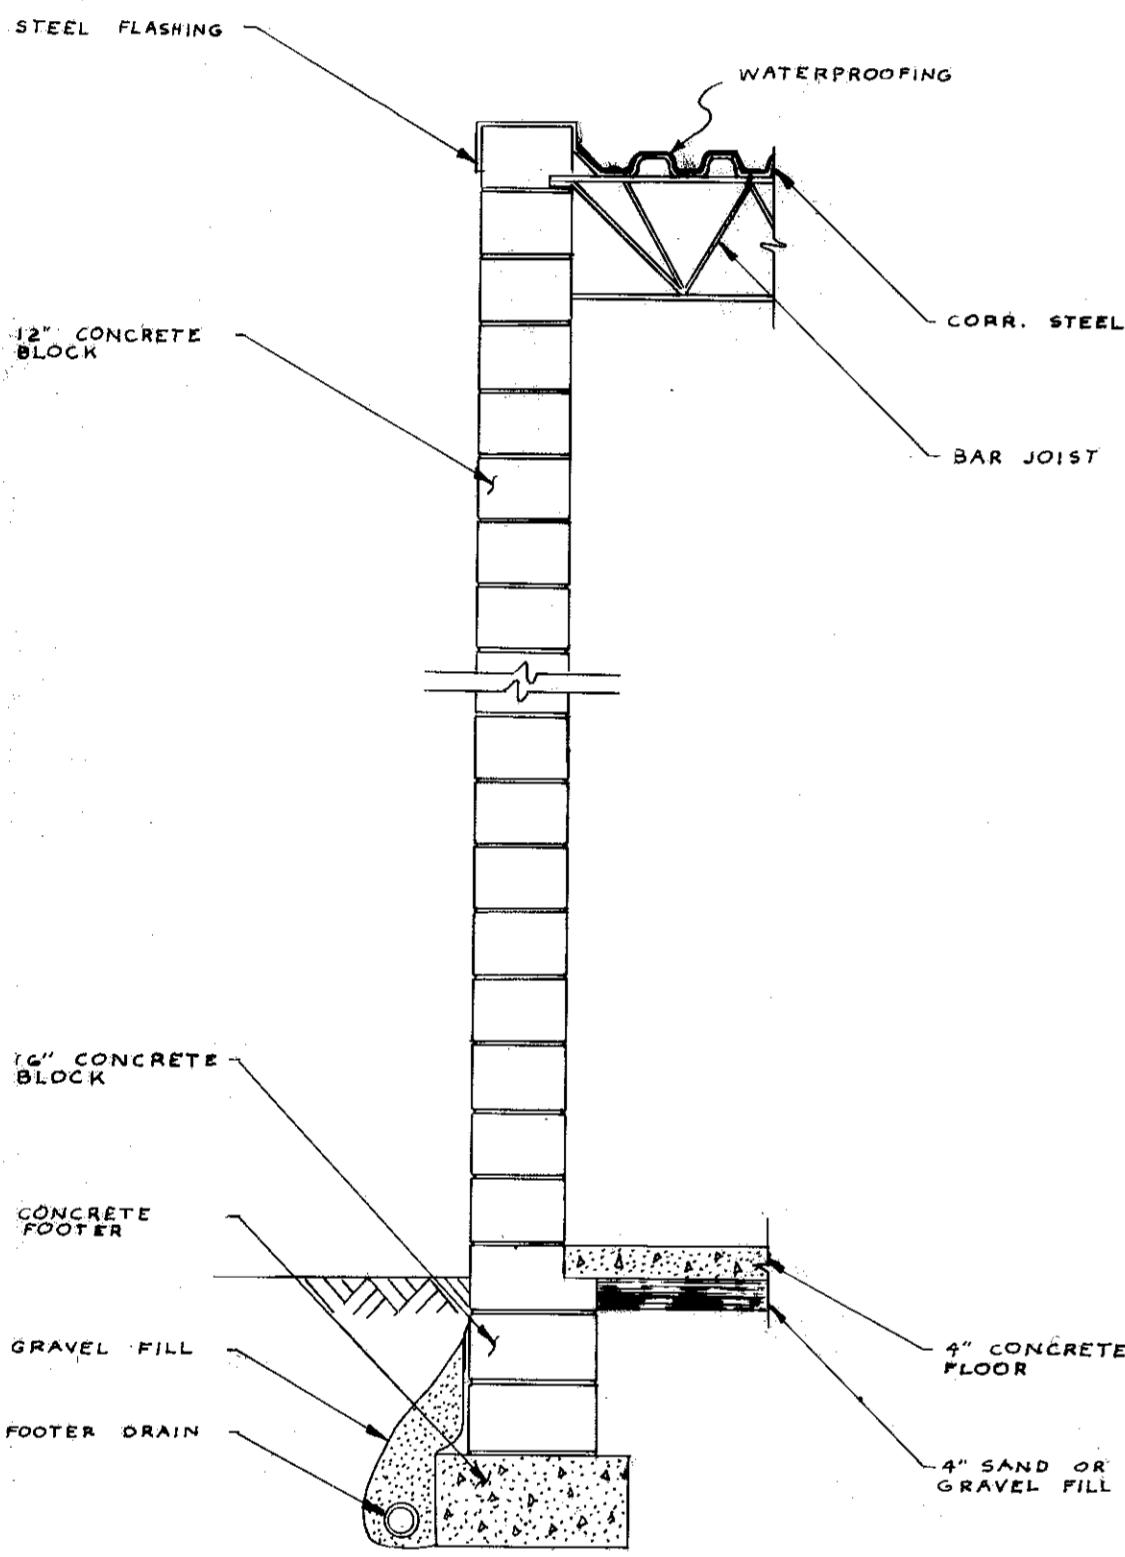


WALL SECTION

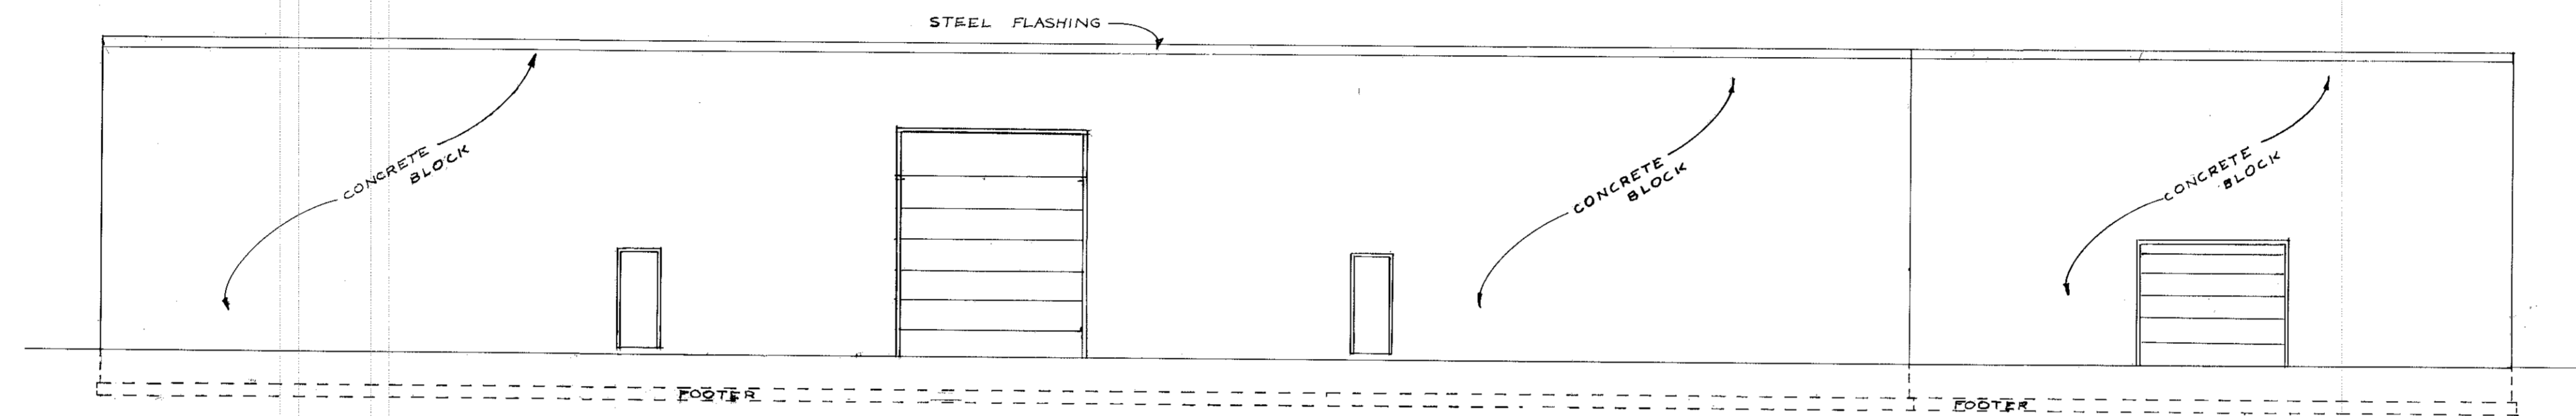

REAR ELEVATION

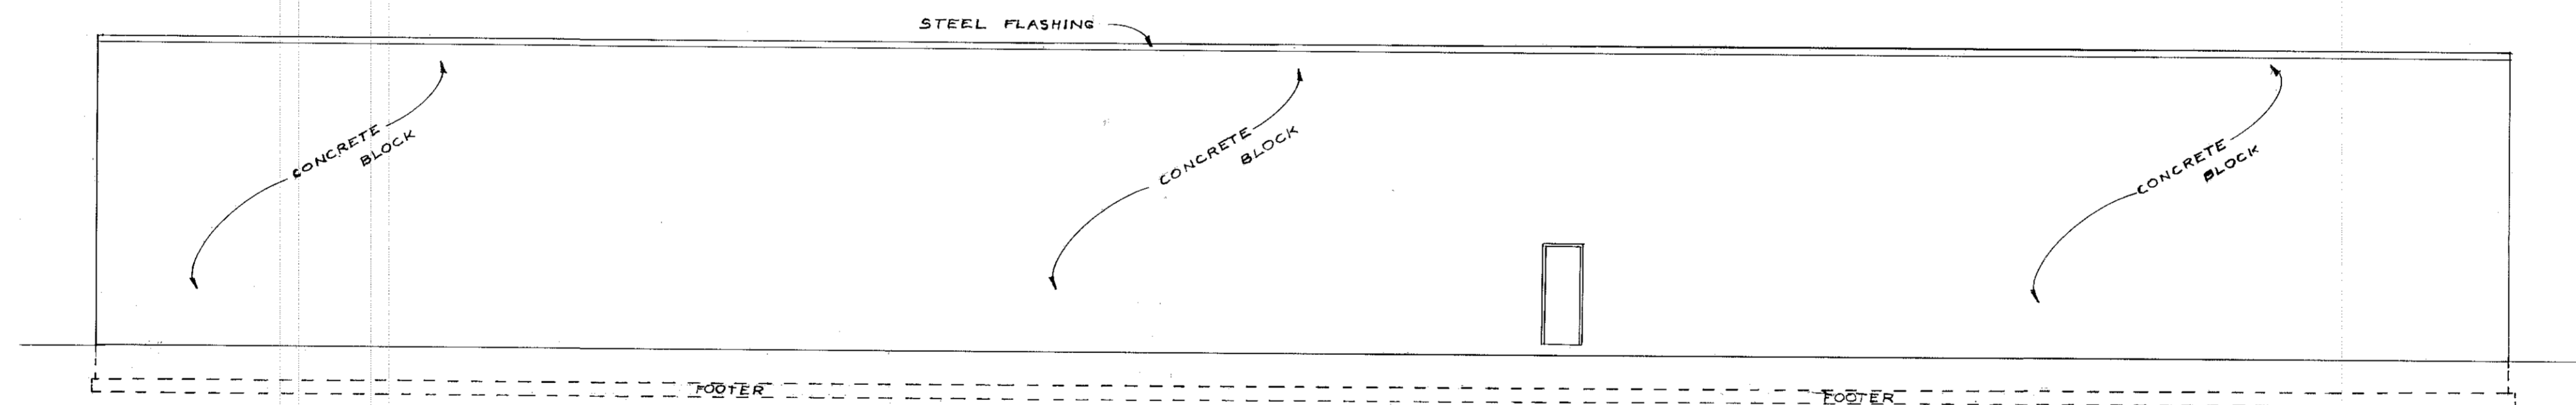

SIDE ELEVATION RIGHT

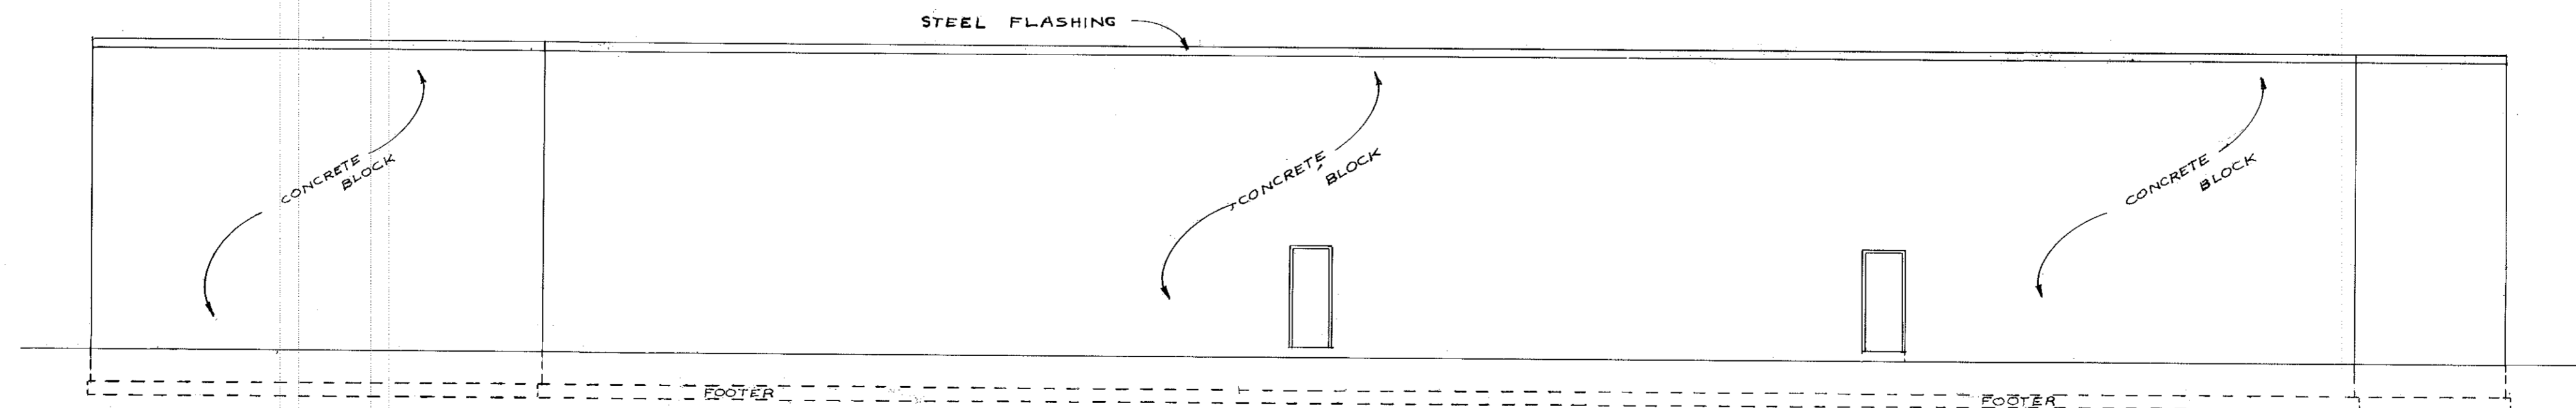




SIDE ELEVATION LEFT

TRANSFERRED
 IN COMPLIANCE WITH SEC. 310-202
 OHIO REV. CODE
 JAN 31 1980
 JULIAN A. FLJOR
 LORAIN COUNTY AUDITOR

LIBERTY INDUSTRIAL PARK CONDOMINIUM				
UNIT	1	2	3	4
ELEVS. SECT.	2			3
SCALE:	1/8" = 1'-0"			

054253

054253

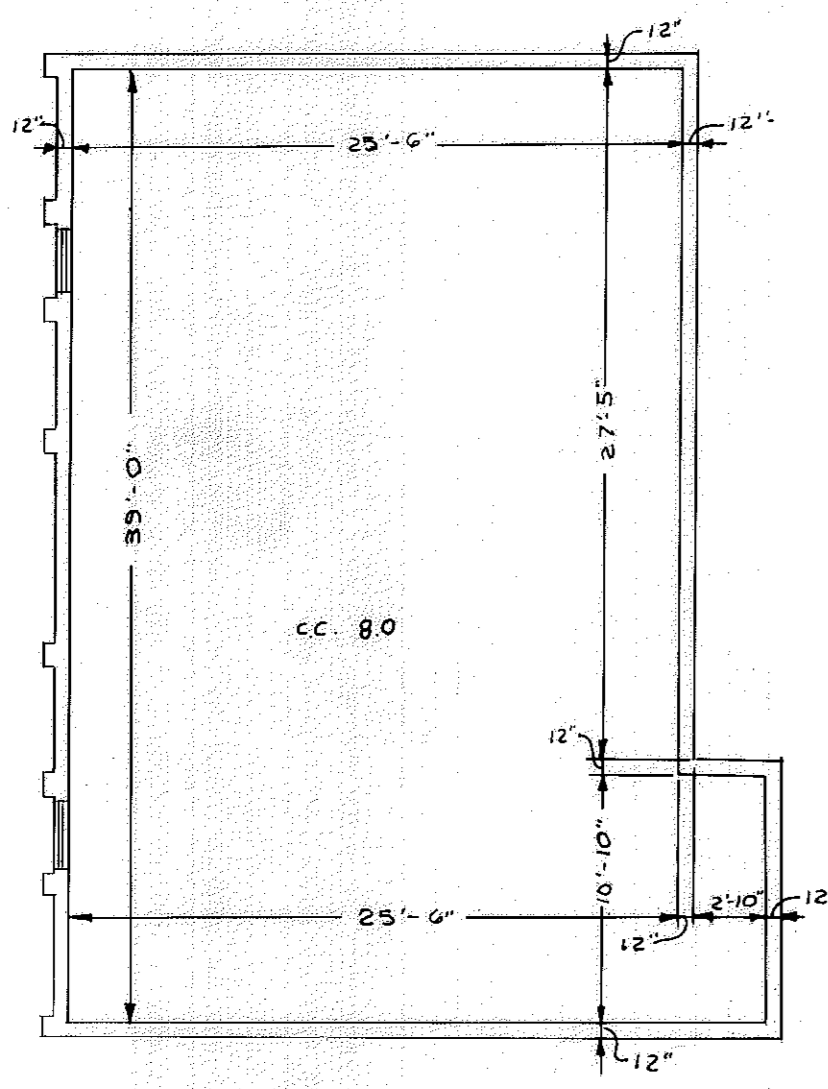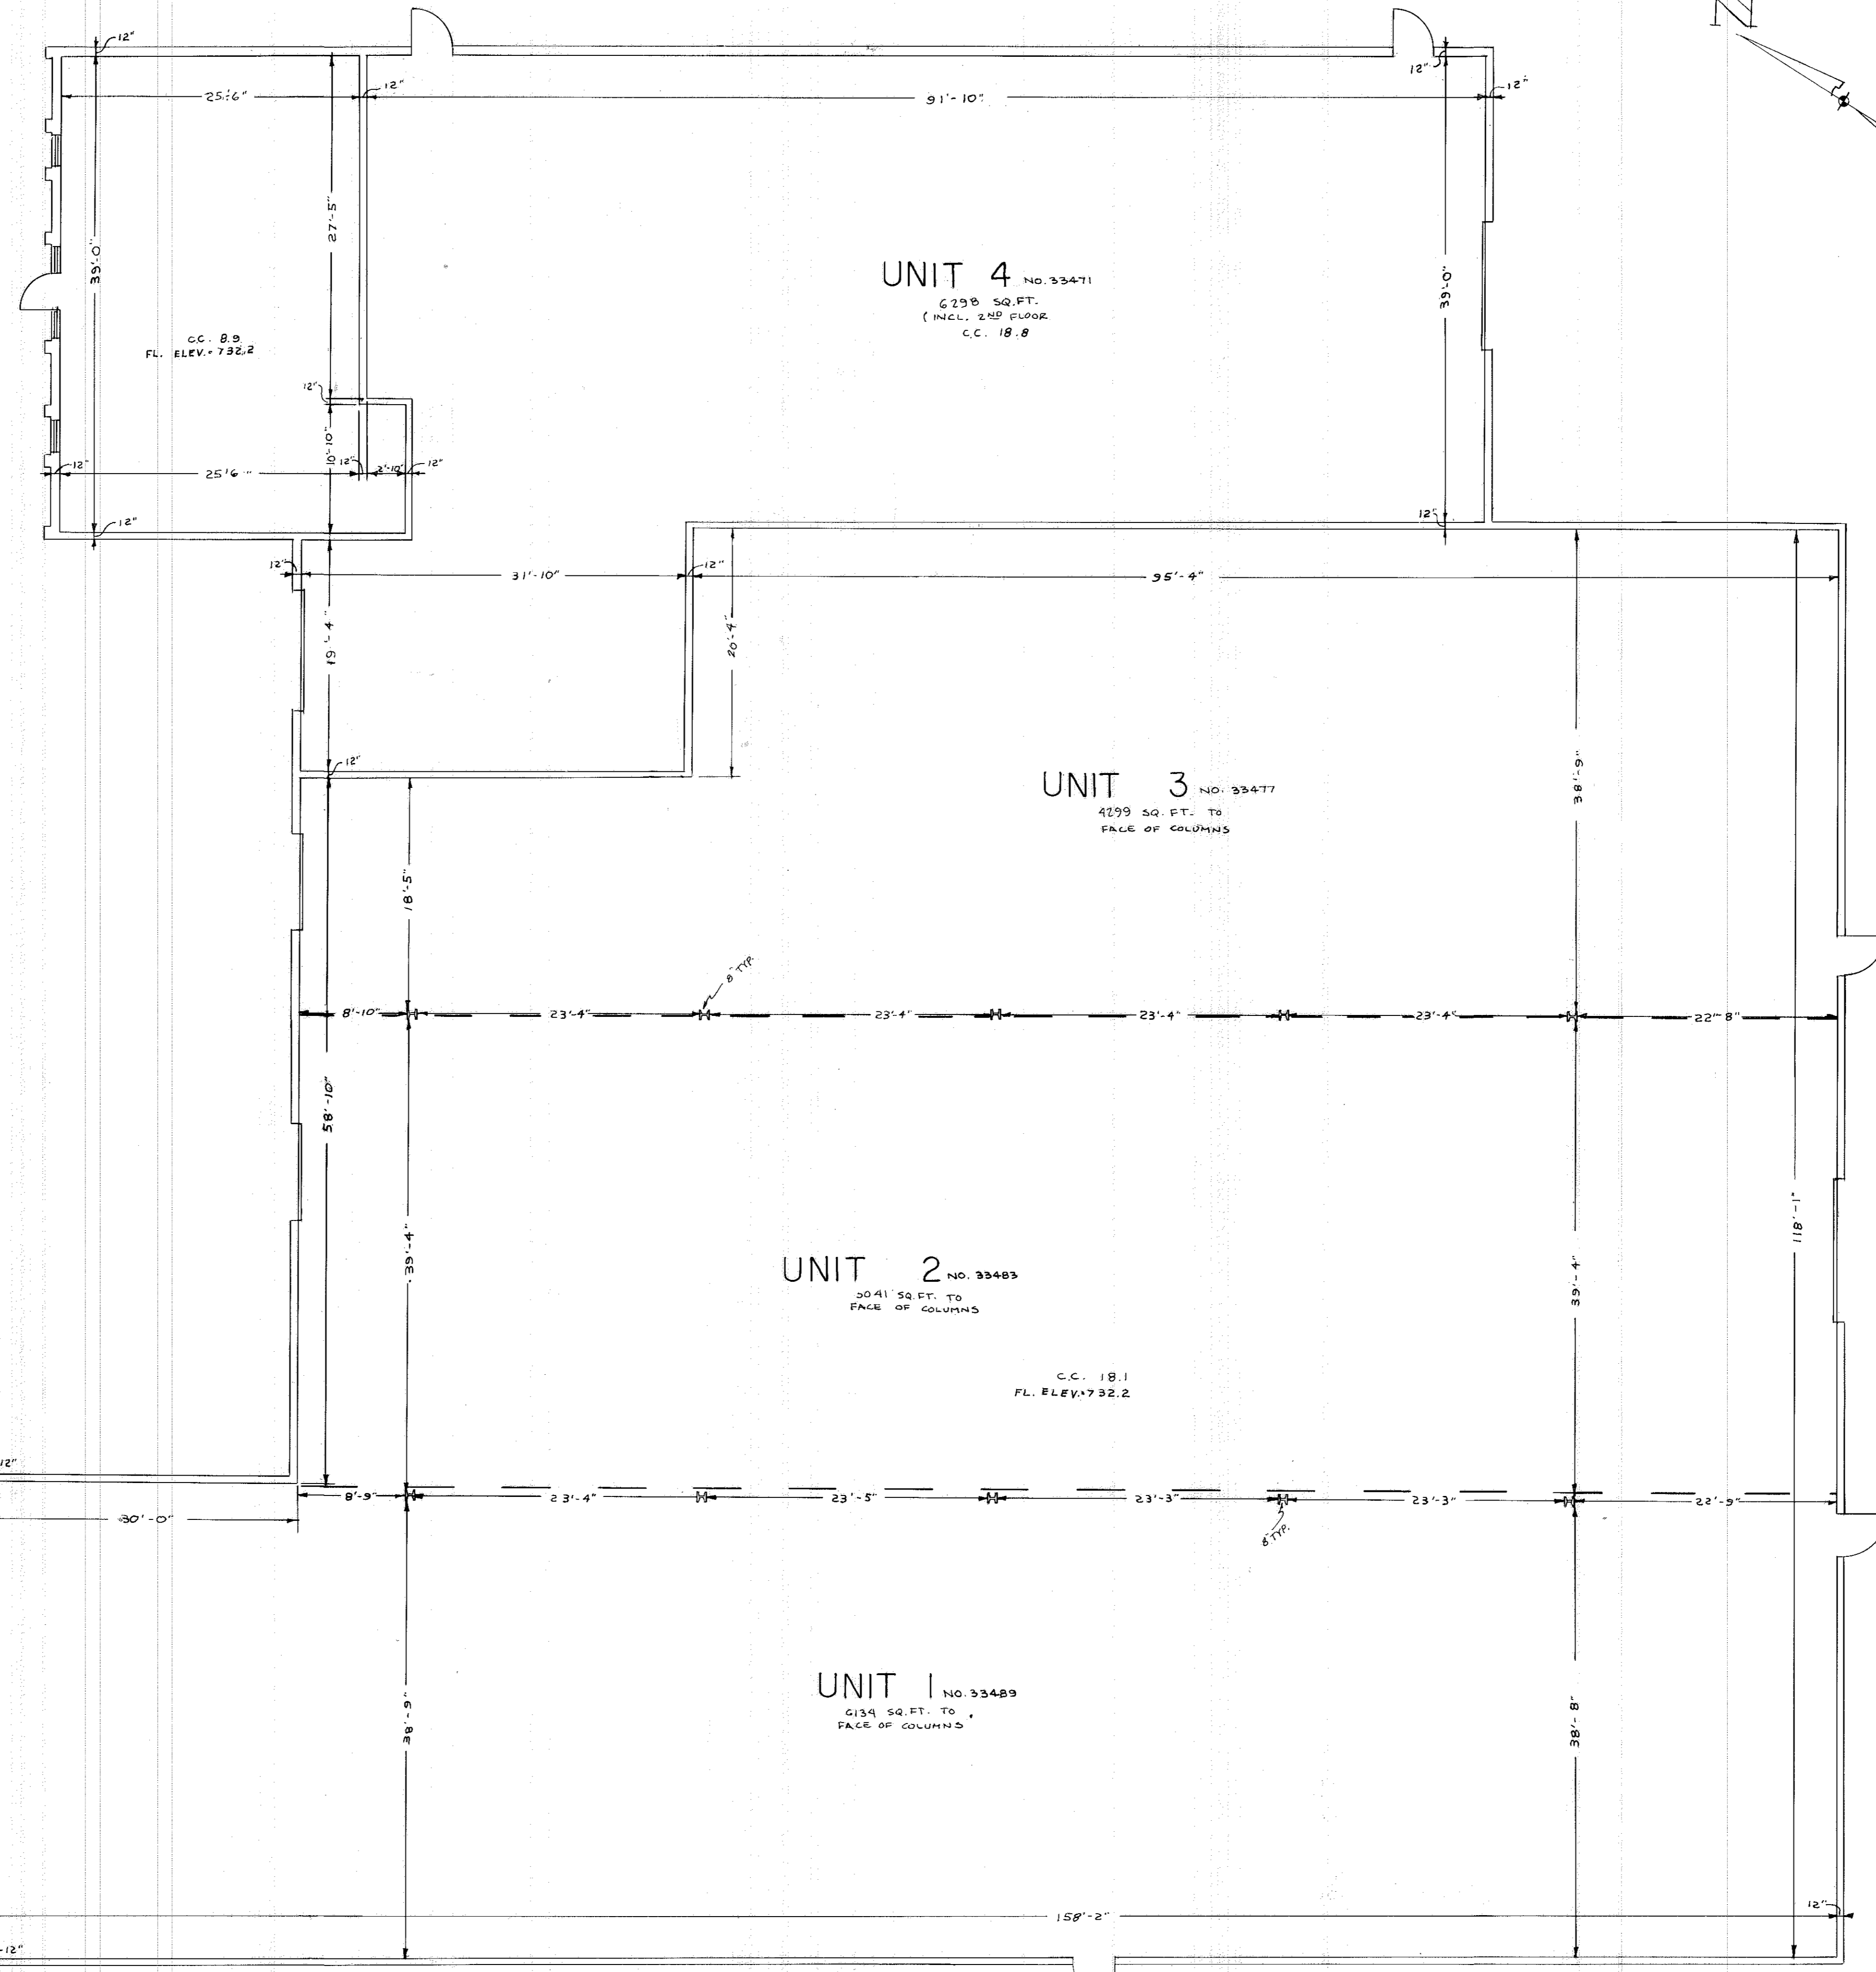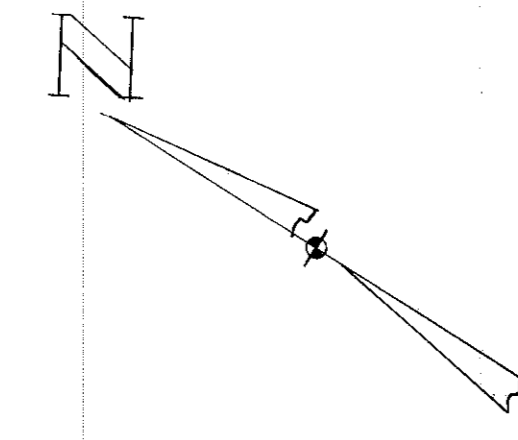

SECOND FLOOR UNIT 4

TRANSFERRED
IN COMPLIANCE WITH SEC. 319.202
OHIO REV. CODE
JAN 31 1980
JULIAN A. PIJOR
LORAIN COUNTY AUDITOR

NOTE: C.C. = CLEAR CEILING HEIGHT