



EAST ELEVATION  
SCALE: 1/8" = 1'-0"

SOUTH ELEVATION  
SCALE: 1/8" = 1'-0"

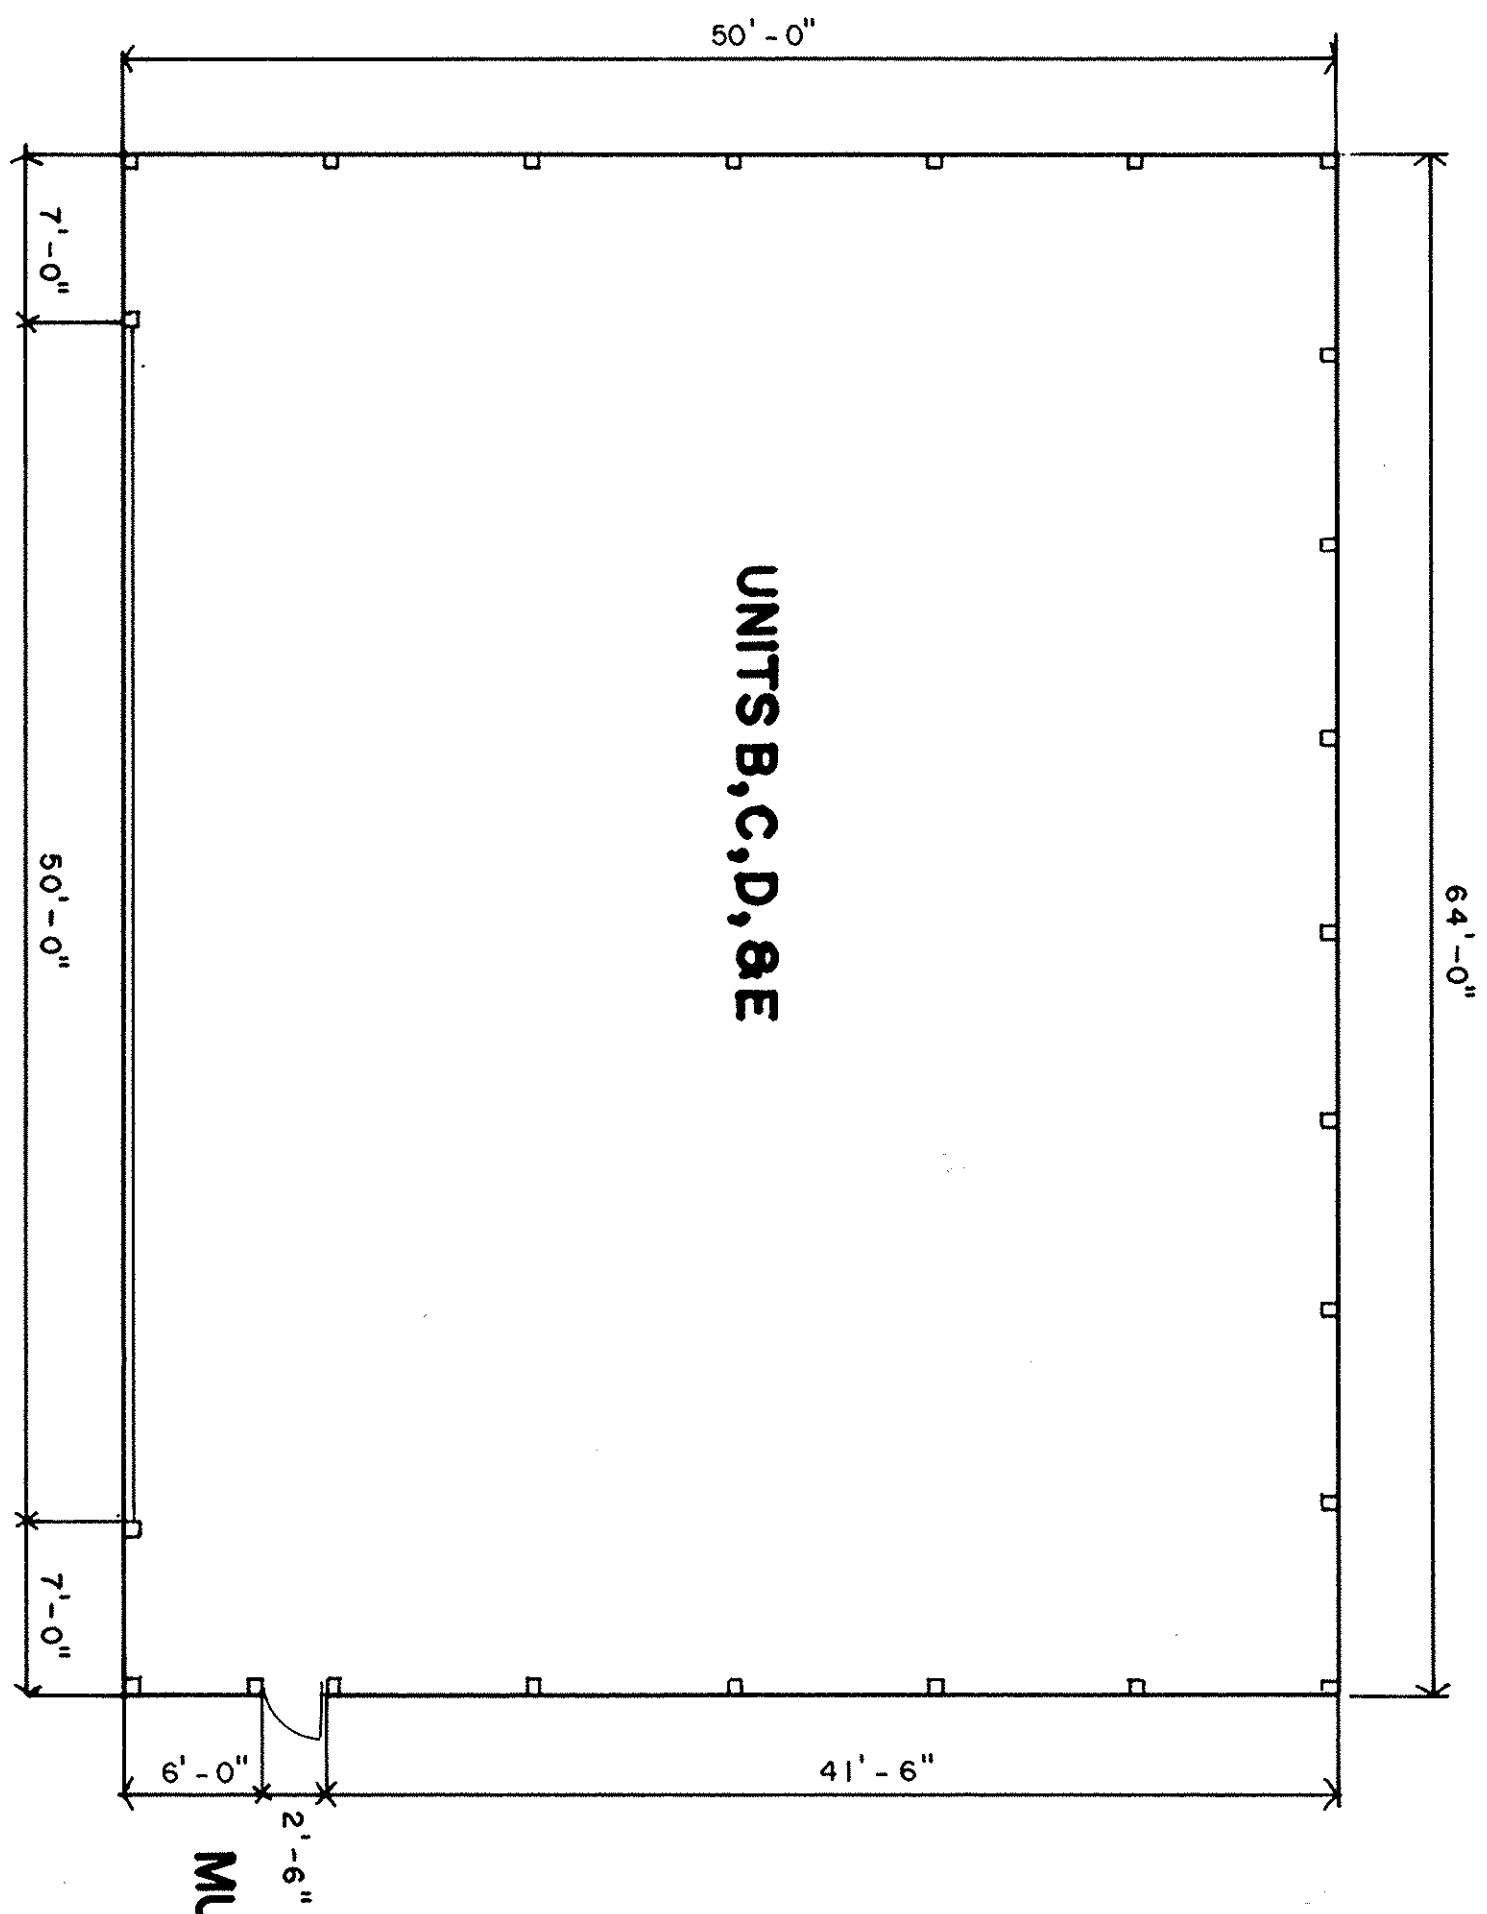


FLOOR PLAN  
SCALE: 1/8" = 1'-0"

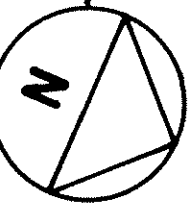

MULTI ENGINE NEST CONDOMINIUM  
SECOND AMENDMENT


GRINDLE AND BENDER  
ARCHITECTURE - ENGINEERING - SURVEYING  
ASHLAND OHIO

DATE: 12-3-90  
SHEET NO. 4  
OF 6

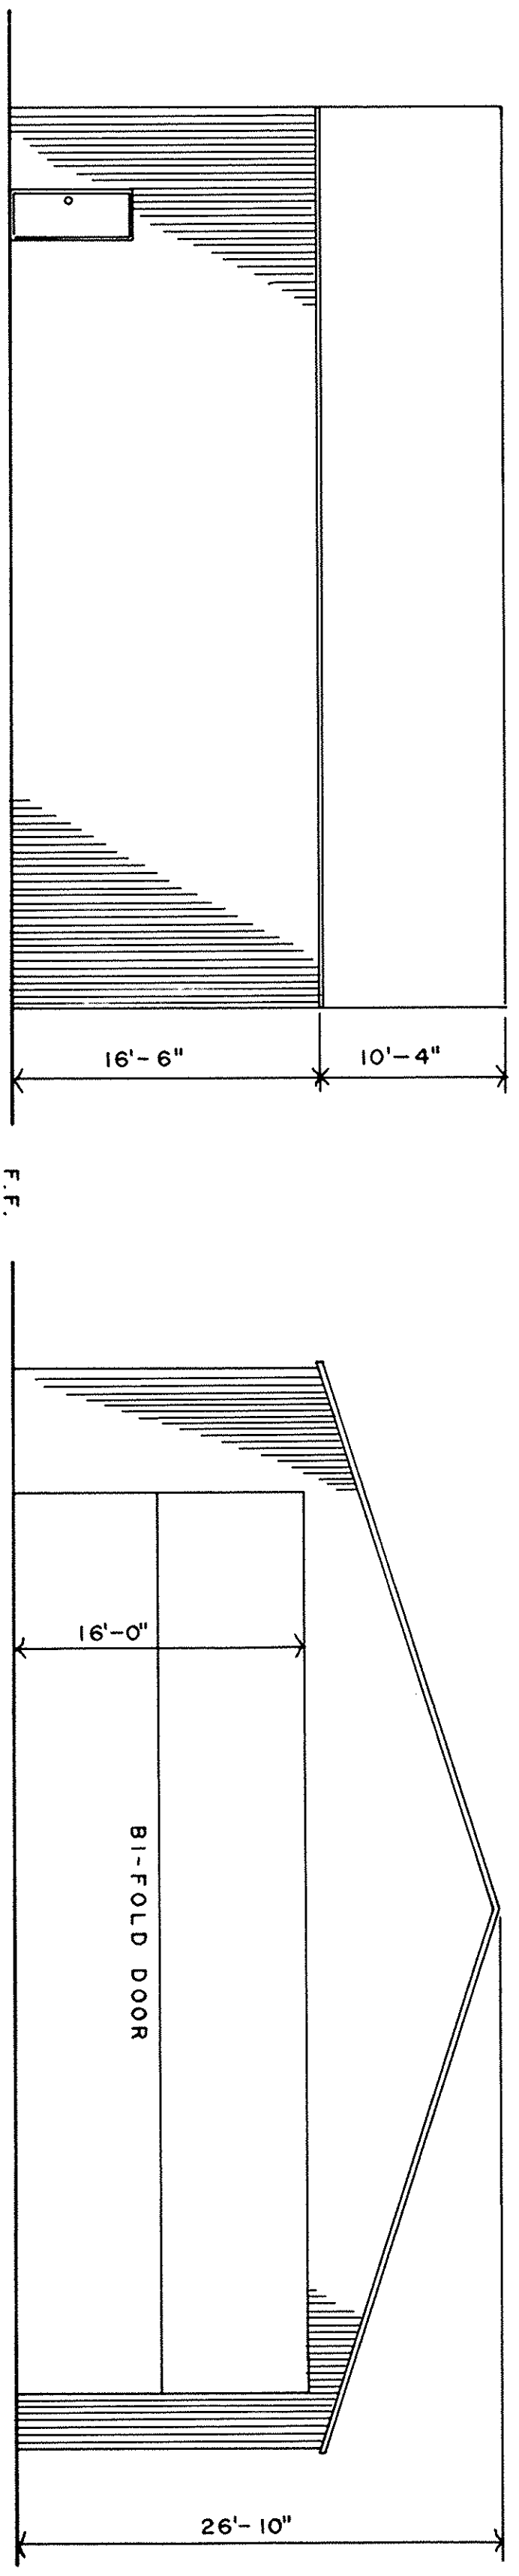

EAST ELEVATION  
SCALE: 1/8" = 1'-0"

SOUTH ELEVATION  
SCALE: 1/8" = 1'-0"

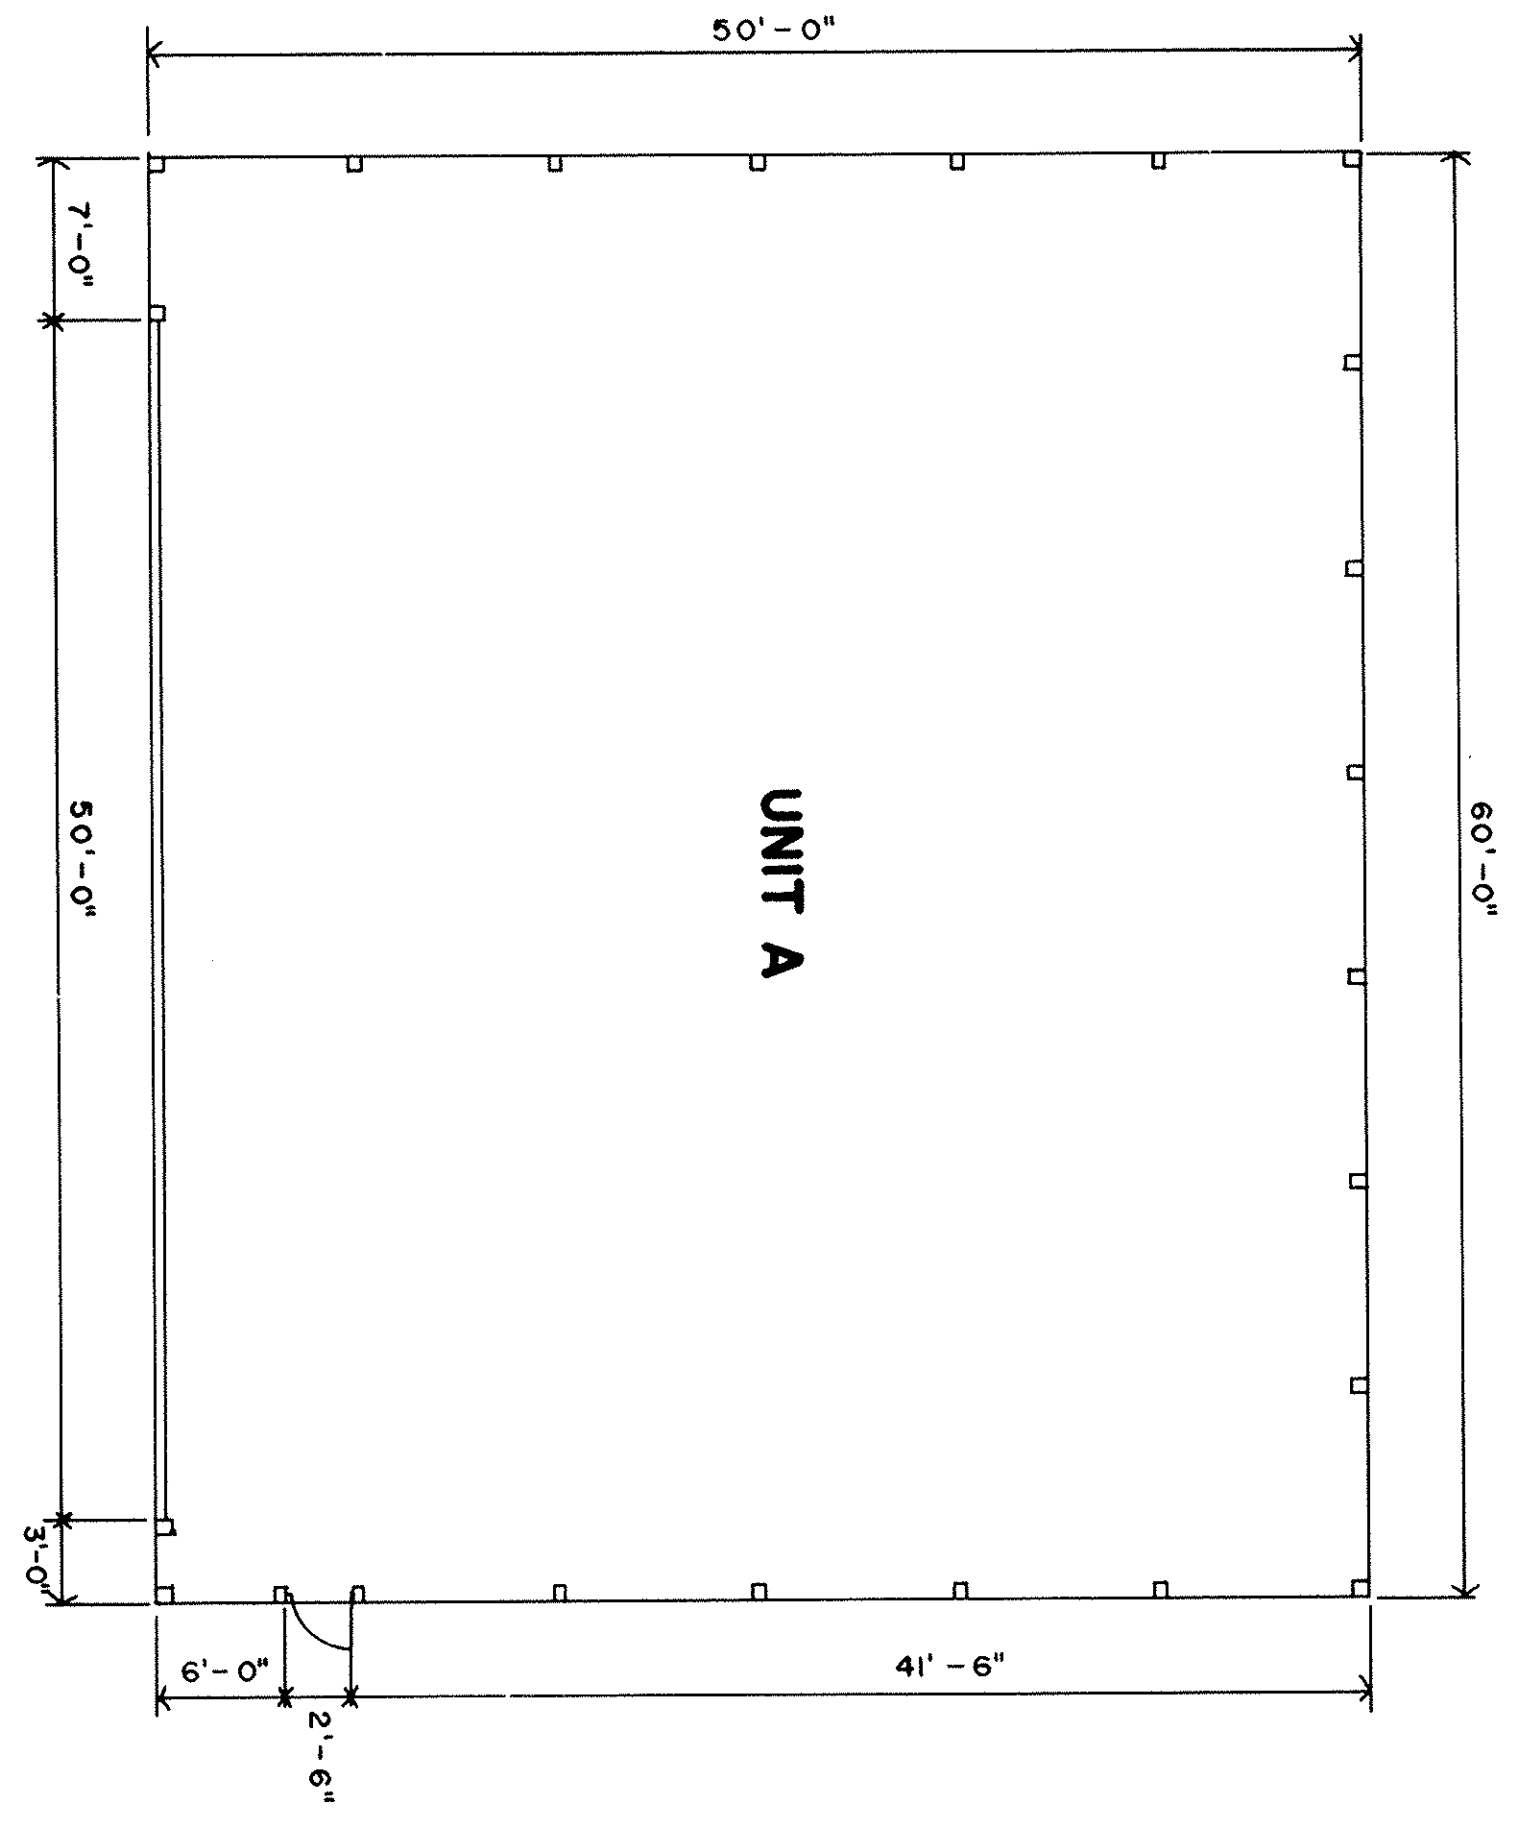

NOTE: ALL DIMENSIONS SHOWN ARE EXTERIOR BUILDING DIMENSIONS.

FLOOR PLAN  
SCALE: 1/8" = 1'-0"




MULTI ENGINE NEST CONDOMINIUM  
SECOND AMENDMENT

GRINDLE AND BENDER  
ARCHITECTURE - ENGINEERING - SURVEYING  
ASHLAND OHIO


DATE: 12-3-90  
SHEET NO. 3  
OF 6

125678


125678

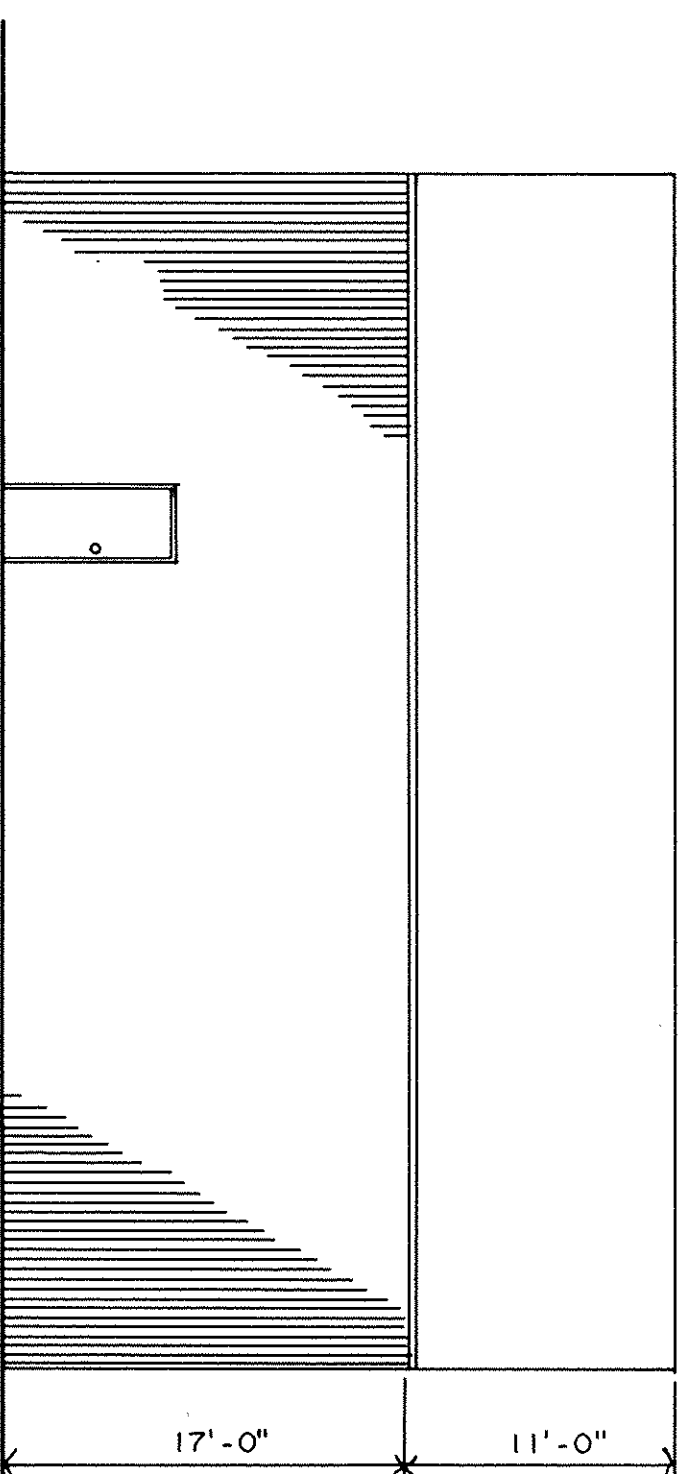


**SOUTH ELEVATION**  
SCALE: 1/8" = 1'-0"

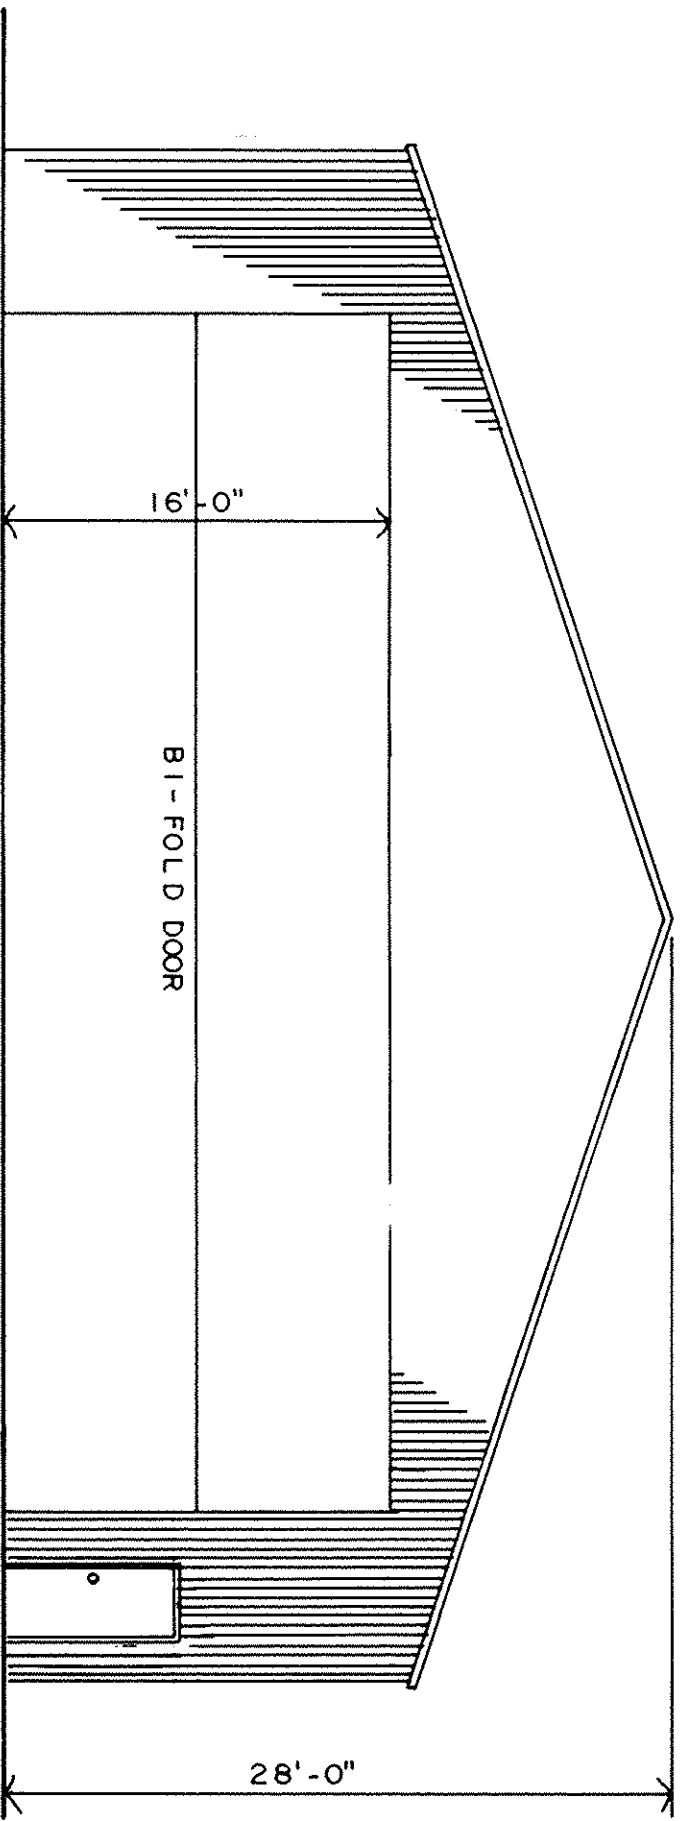


**EAST ELEVATION**  
SCALE: 1/8" = 1'-0"

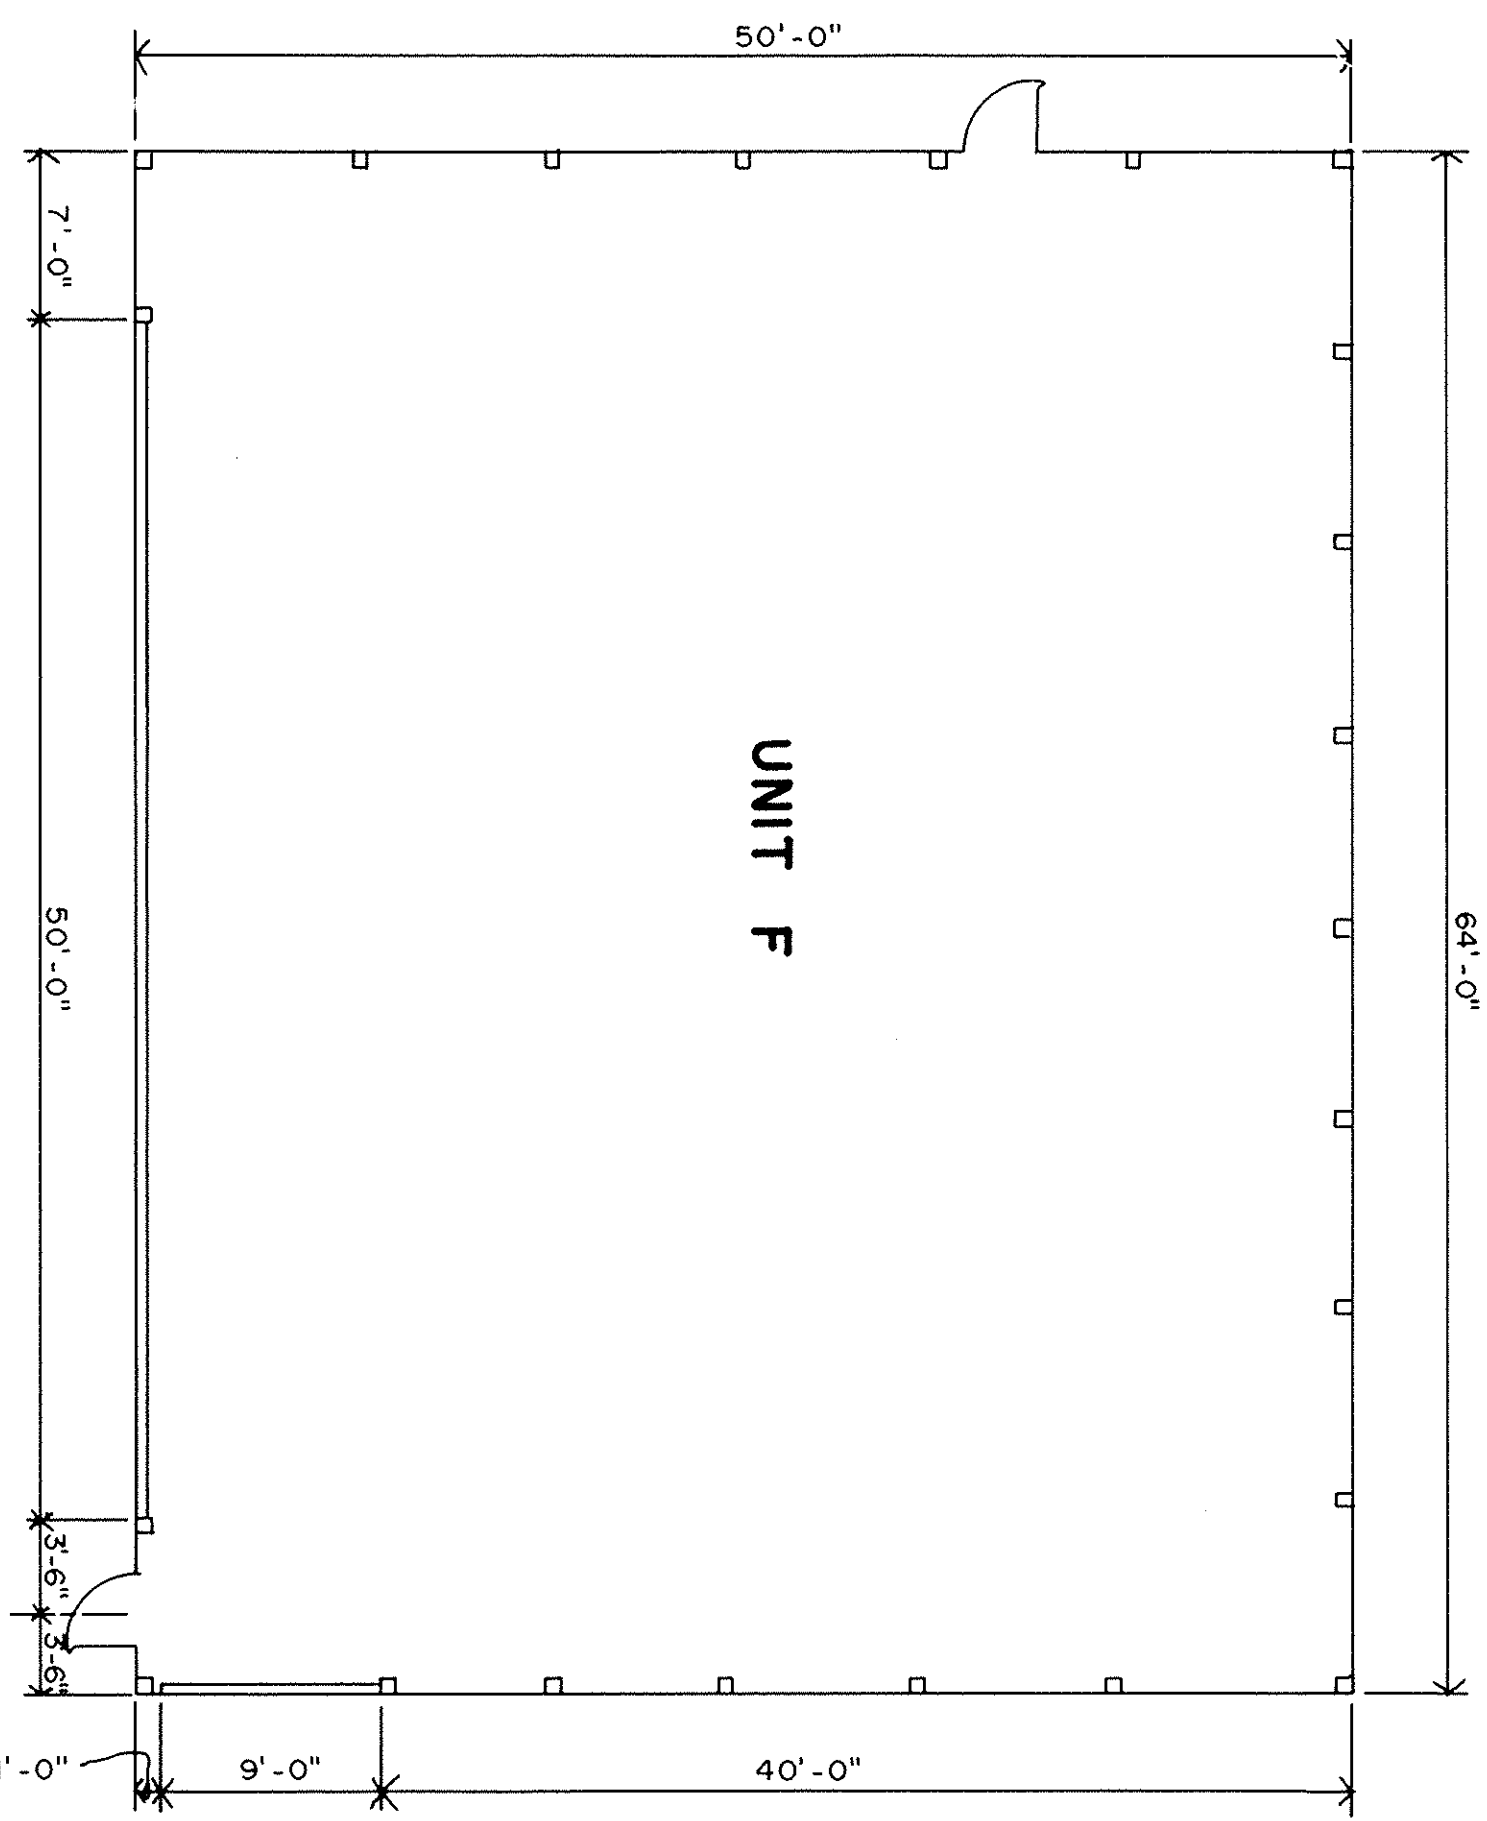

**FLOOR PLAN**  
SCALE: 1/8" = 1'-0"

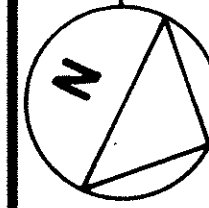

NOTE: ALL DIMENSIONS SHOWN ARE EXTERIOR BUILDING DIMENSIONS.

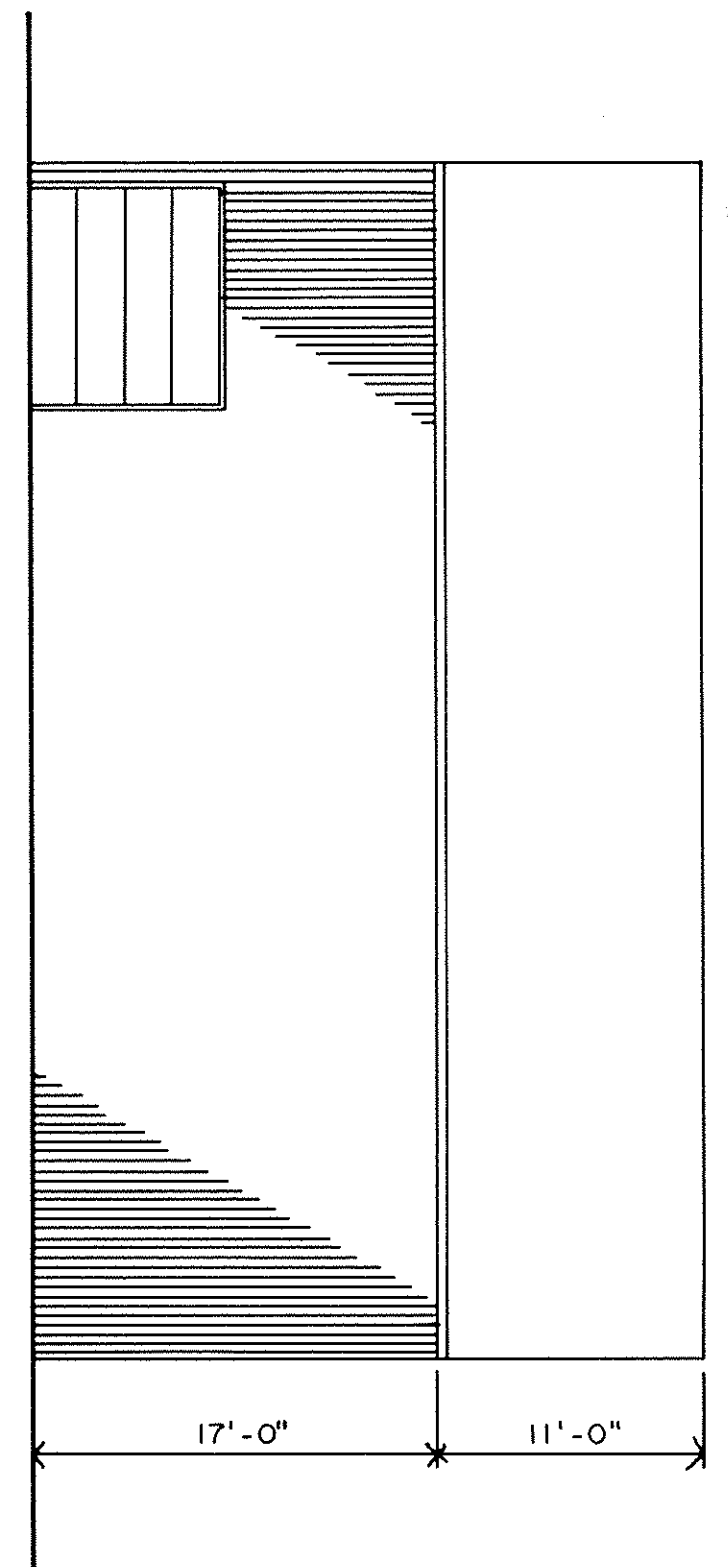


**NORTH ELEVATION**  
SCALE: 1/8" = 1'-0"

**MULTI ENGINE NEST CONDOMINIUM  
SECOND AMENDMENT**


GRINDLE AND BENDER  
ARCHITECTURE - ENGINEERING - SURVEYING  
ASHLAND OHIO

DATE: 12-3-90  
SHEET NO. 5 OF 6

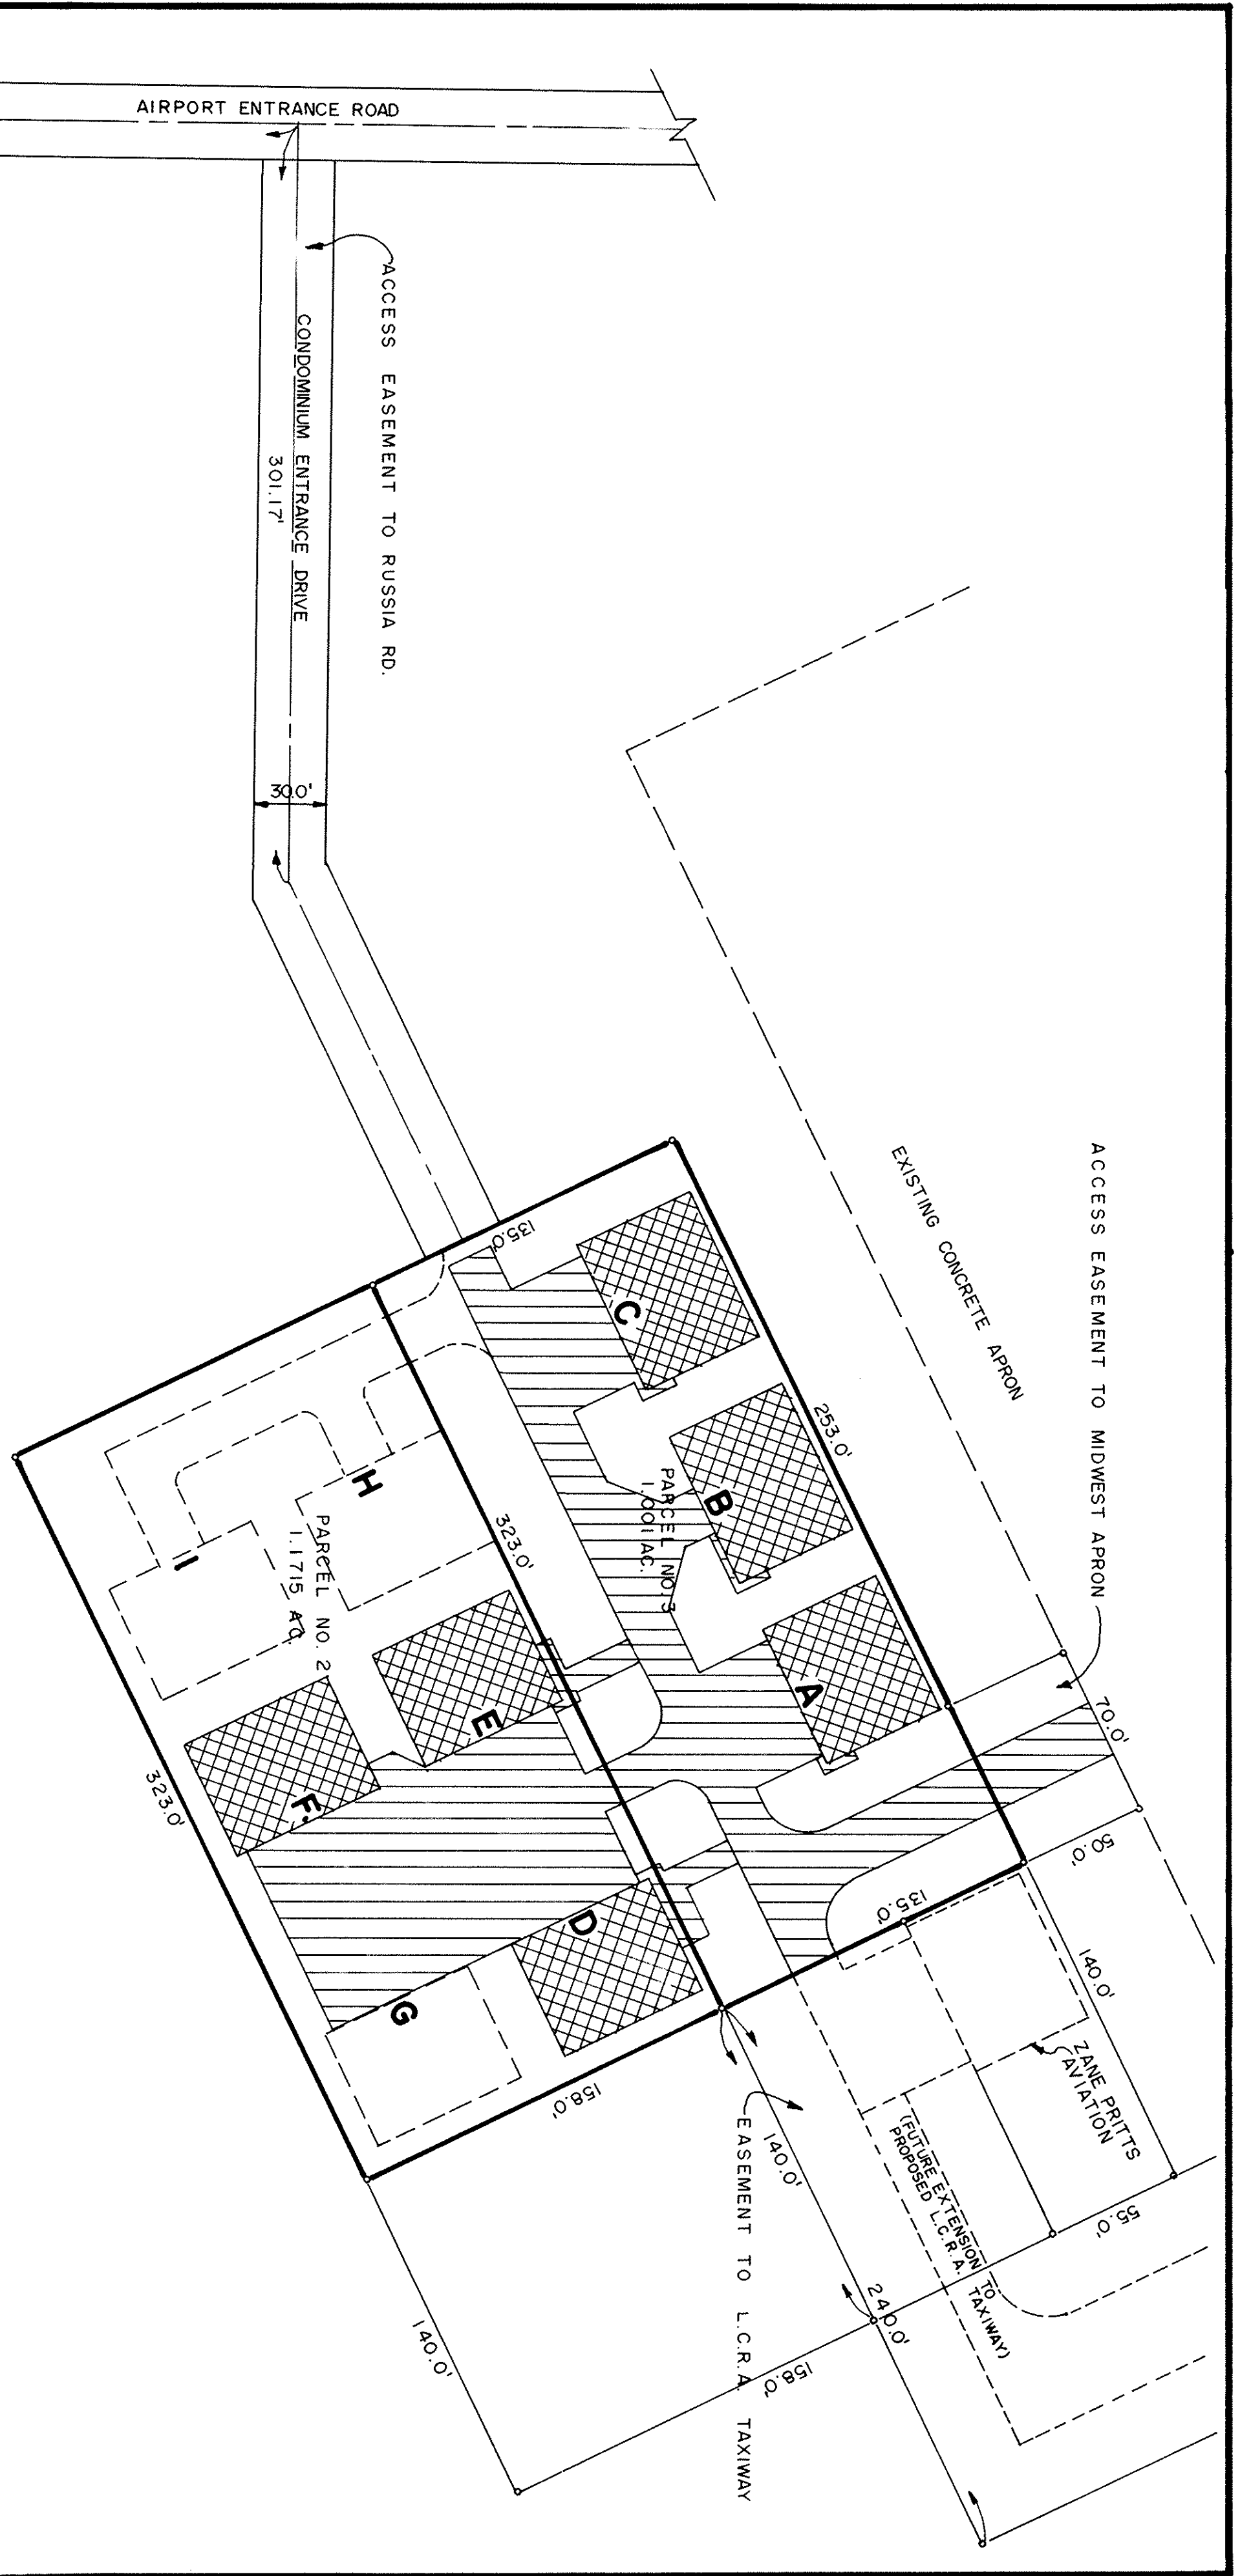

**PROPOSED CONDOMINIUM LAYOUT**

SCALE: 1" = 50'  
MULTI ENGINE NEST CONDOMINIUM  
SECOND AMENDMENT  
LORAIN COUNTY REGIONAL AIRPORT  
ELYRIA OHIO

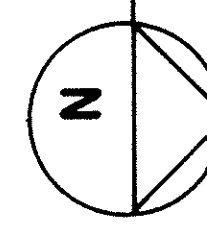

LEGEND:  
EXISTING BUILDINGS  
EXISTING PAVEMENT  
NOTE: PROPOSED BUILDINGS ARE SHOWN AS 64' X 50' FOR LAYOUT PURPOSES ONLY.

GRINDLE AND BENDER  
ARCHITECTURE-ENGINEERING-SURVEYING  
ASHLAND OHIO

DATE: 12-3-90  
SHEET NO. 6 OF 6