



FIRST FLOOR PLAN

SCALE: 1/8"=1'-0"

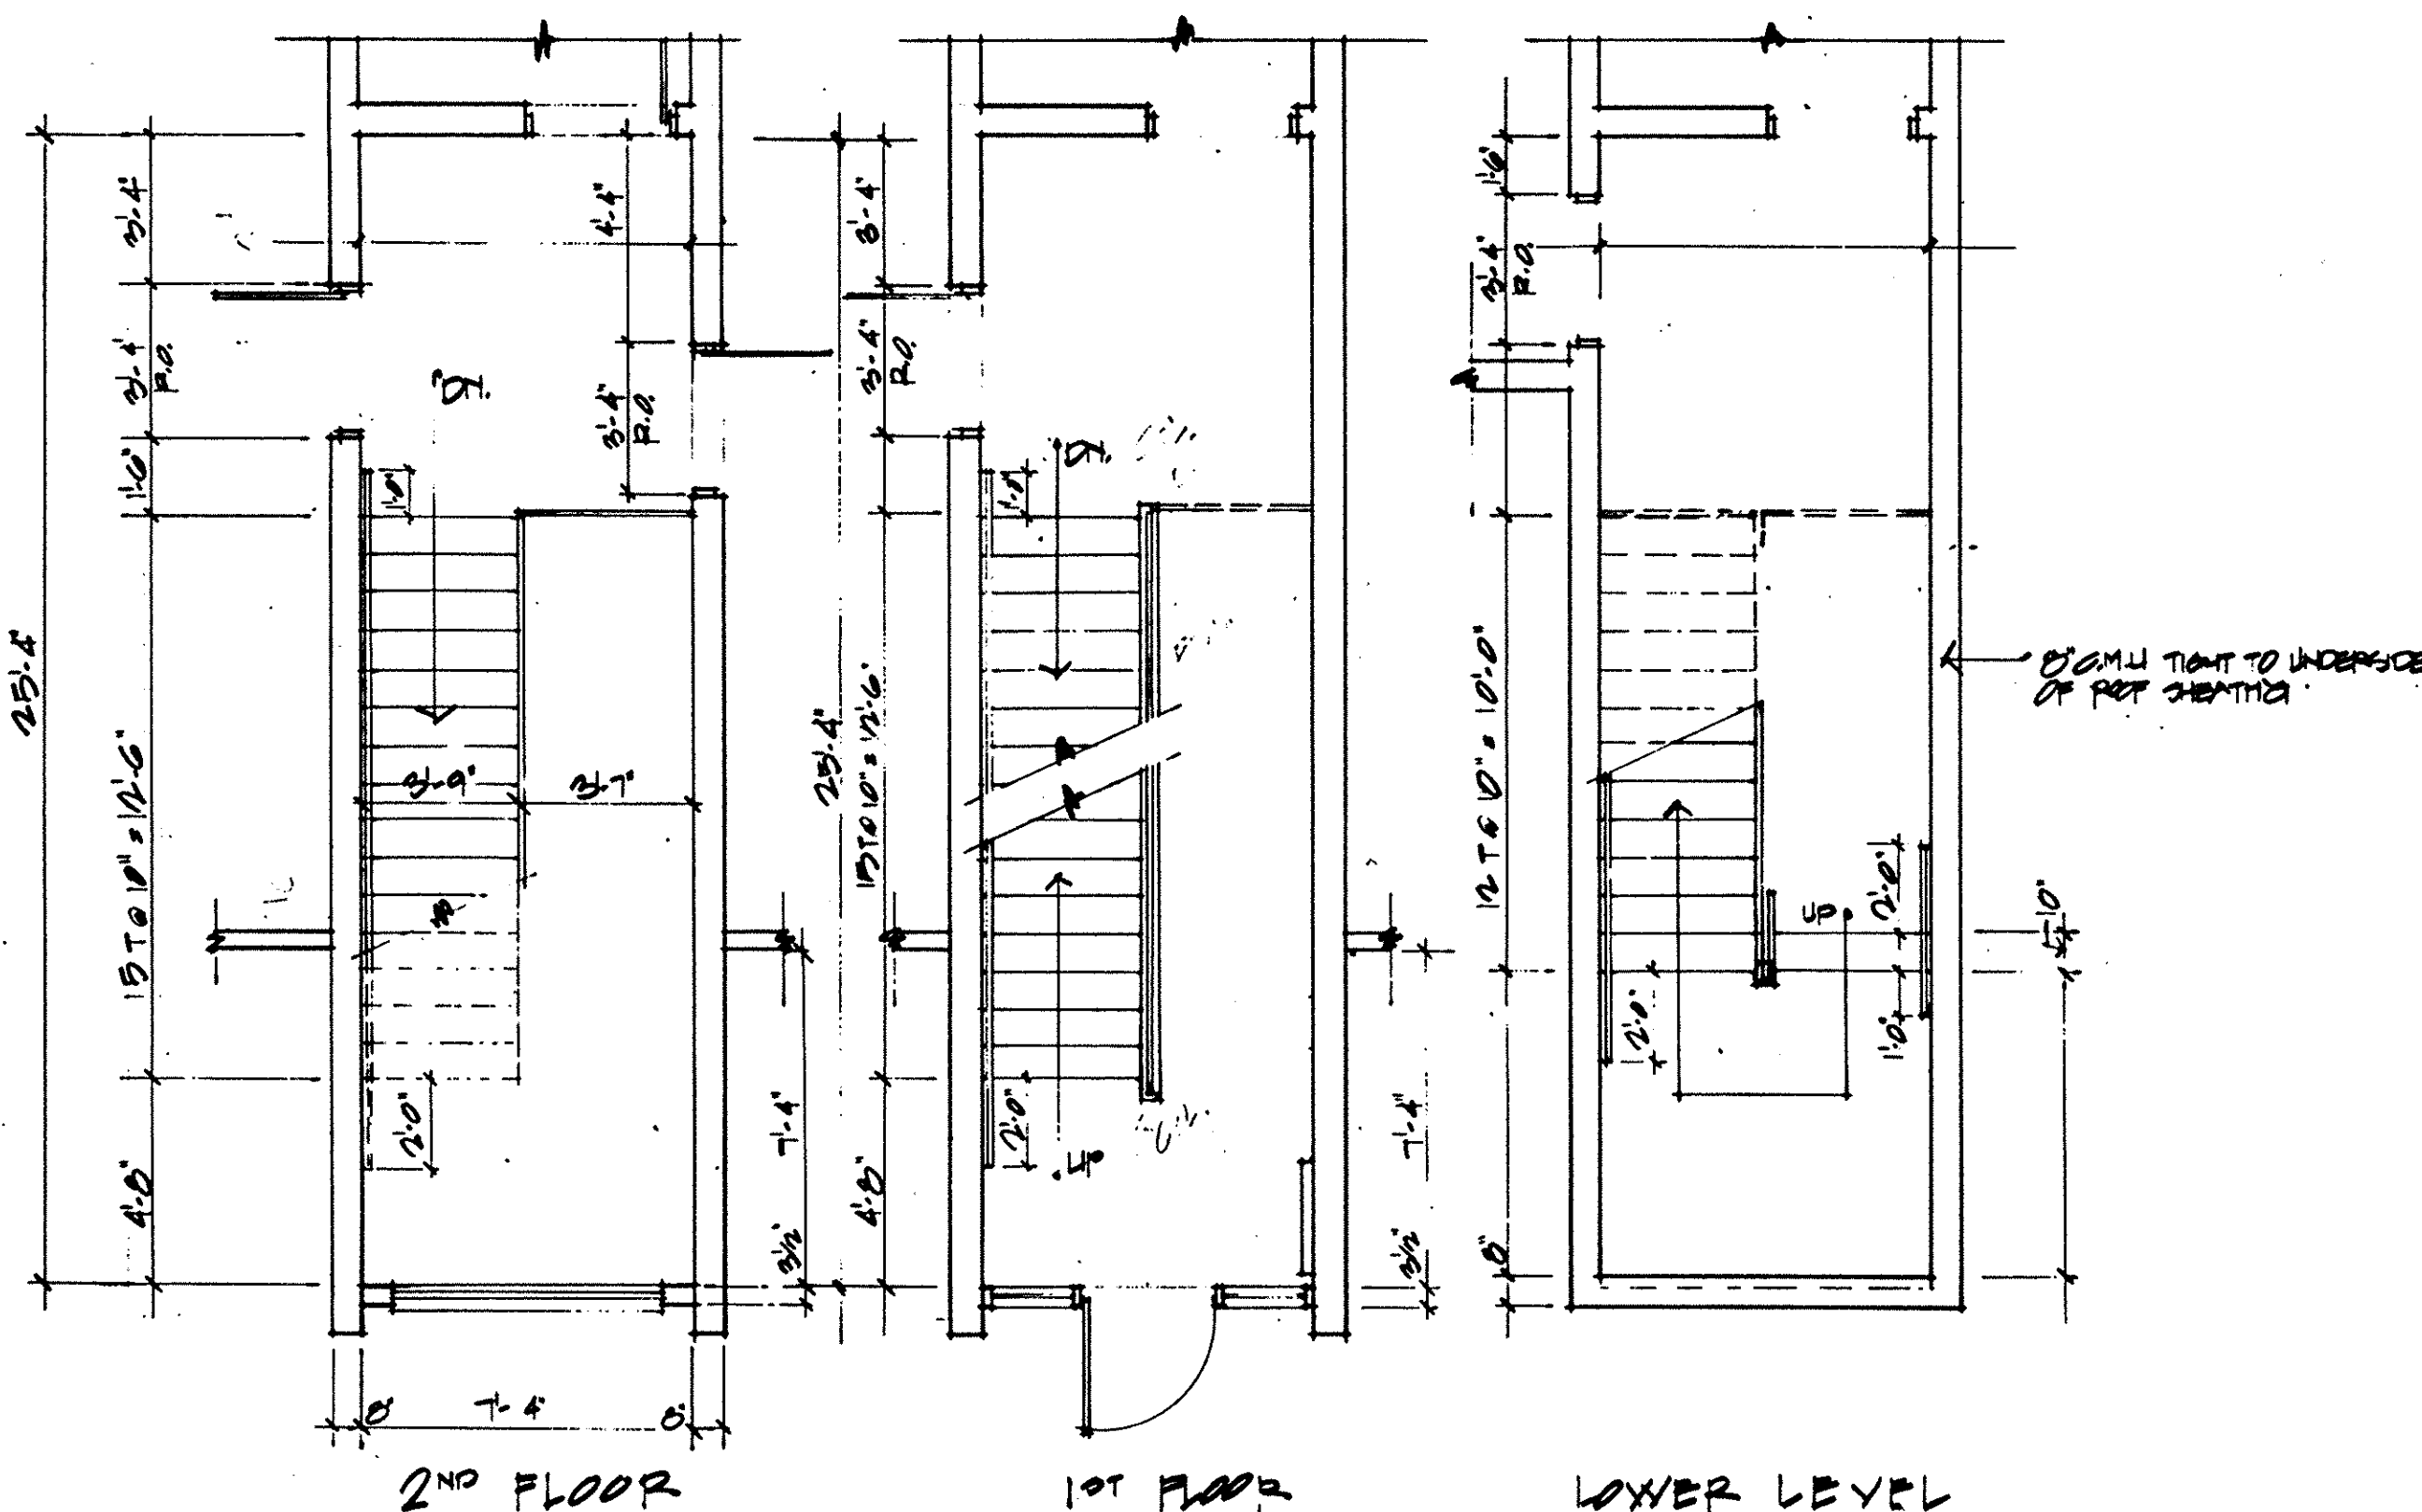

STAIR PLAN

1/4"=1'-0"
SEE SECTION 'A' SH. A.

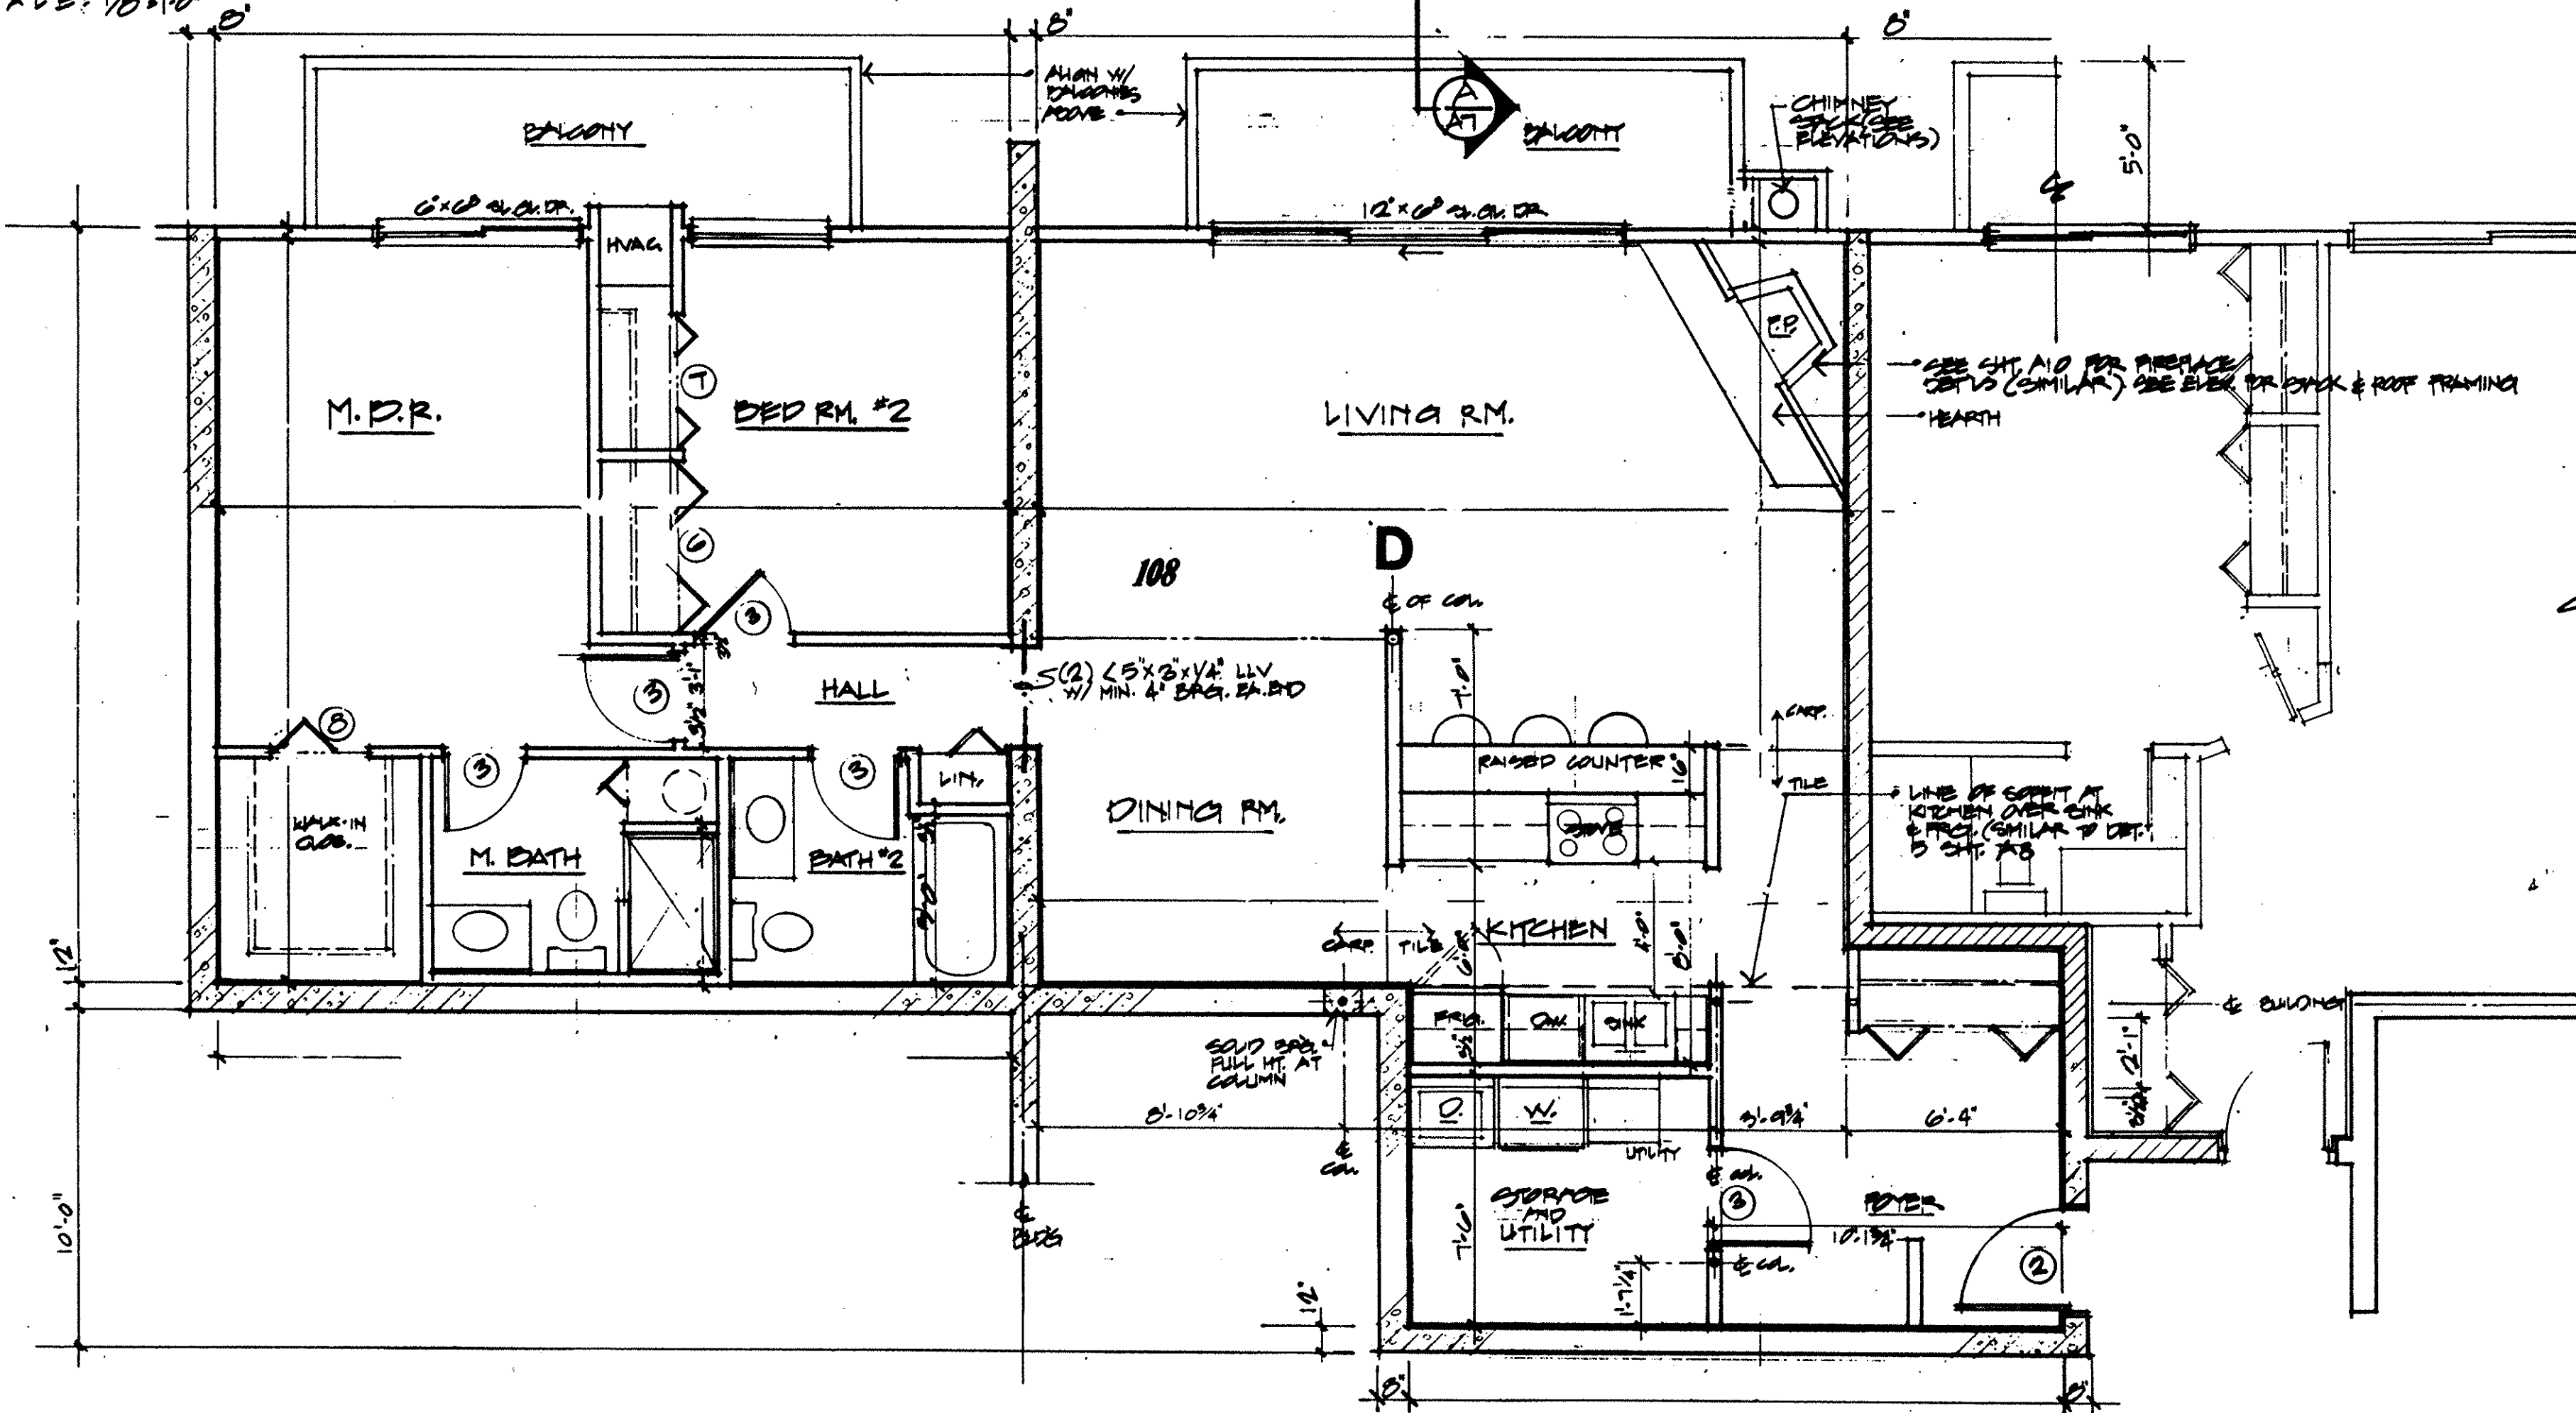

UNIT 'G' LOWER LEVEL

1/4"=1'-0"


LORAIN COUNTY TAX
MAP DEPARTMENT COPY




REVISIONS	JOB TITLE	DATE	BY NO.
	HIDDEN CREEK CONDOMINIUM - PHASE 2		
	DWG. TITLE: FIRST FLOOR PLAN	0 27/91	
	RICHARD SLY ARCHITECT INC.	SCALE	3
	3450	DRAWN	6
		CHECKED	

DOOR SCHEDULE							
DOOR NO.	DOOR SIZE	DOOR TYPE	DOOR MATER.	FRAME MATER.	DETAILS JAMB/HEAD/SILL	HARDWARE	REMARKS
1	3'-0" x 6'-8" x 13/4"	FLUSH	HM.	HM.		CLOSER	PERMA DOOR / 2-14" SIDELIGHTS
2	3'-0" x 6'-8" x 13/4"	FLUSH	HM.	HM.	S LABEL	CLOSER & LOCK WRENCH / KNOCKER	PERMA DOOR / 2-14" SIDELIGHTS
3	2'-6" x 6'-8" x 13/8"	FLUSH	WDH.C.	WD		PRIVACY LOCK	
4	8' x 6'-8" x	B-FOLD					
5	6' x 6'-8"	B-FOLD					
6	5' x 6'-8"	B-FOLD					
7	4' x 6'-8"	BI-FOLD					
8	3' x 6'-8"	BI-FOLD					
9	2' x 6'-8"	BI-FOLD					
10	6' x 6'-8"	206CL	ALUM	ALUM		LOCK SET	SAFETY GLASS & SCREEN
11	8' x 6'-8"	876CL	ALUM	ALUM.		LOCK SET	SAFETY GLASS & SCREEN


WINDOW SCHEDULE						
MARK	TYPE	MANUFACTURER & MODEL NO.	R.O. SIZE	DETAILS		REMARKS
				HEAD	JAMB/SILL	
A	SLIDER	NORANDEX SERIES 1000 MOD. # DVEV 4040	48" x 48"			METALLIC FIN.
B	SLIDER	NORANDEX SERIES 1000 MOD. # DVEV 4030	48" x 36"			METALLIC FIN.
C	SLIDER	NORANDEX SERIES 1000 MOD. # DVEV 5030	72" x 36"			METALLIC FIN.

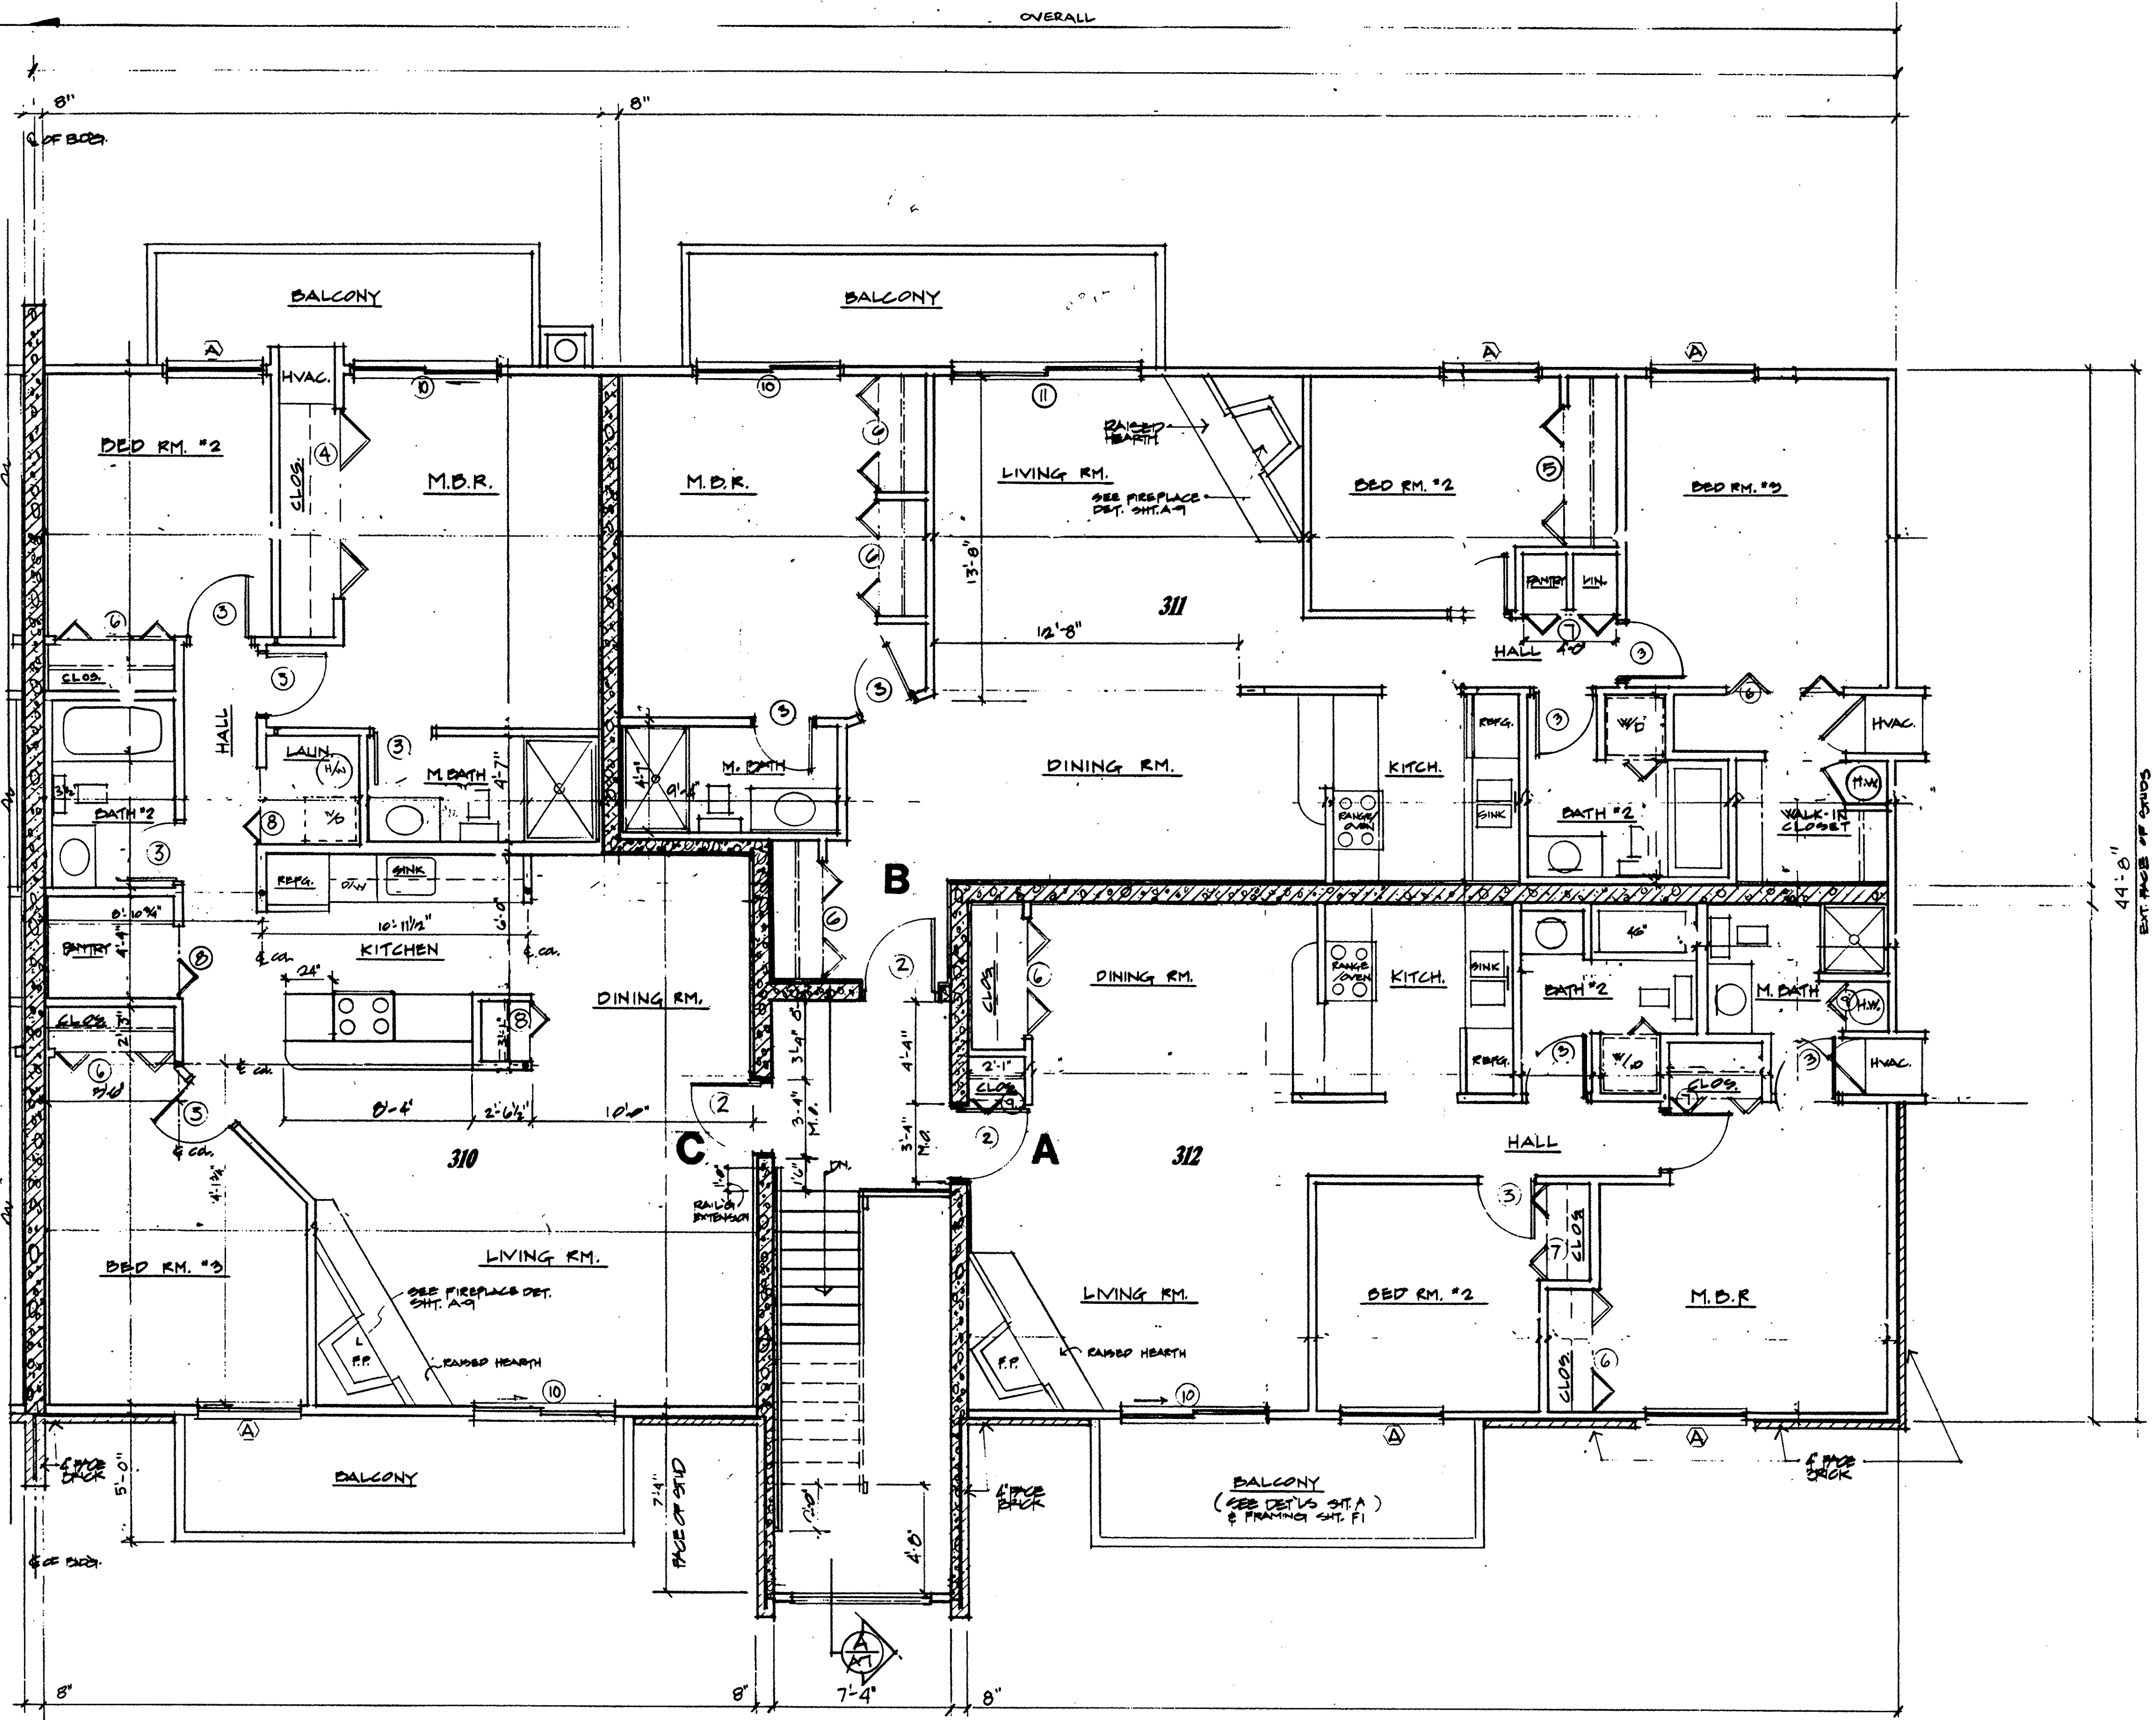


SECOND FLOOR PLAN
1/4" = 1'-0"

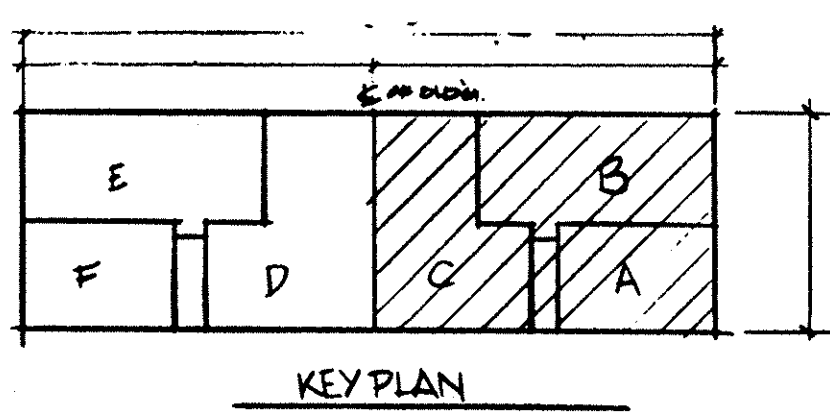


LORAIN COUNTY TAX
MAP DEPARTMENT COPY

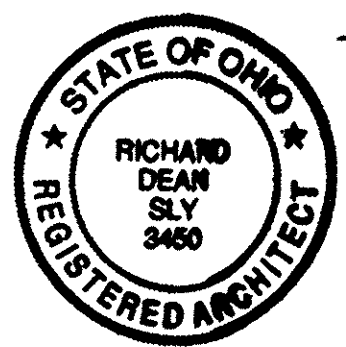

REVISIONS		JOB TITLE: HIDDEN CREEK CONDOMINIUM - PHASE 2	DATE: 4/8/91
		TITLE: SECOND FLOOR PLAN - RIGHT <td>DWT NO: 4</td>	DWT NO: 4
		DRAWN: RICHARD BLY <td>CHECKED: 6</td>	CHECKED: 6
		SCALE: 1/4" = 1'-0" <td> </td>	

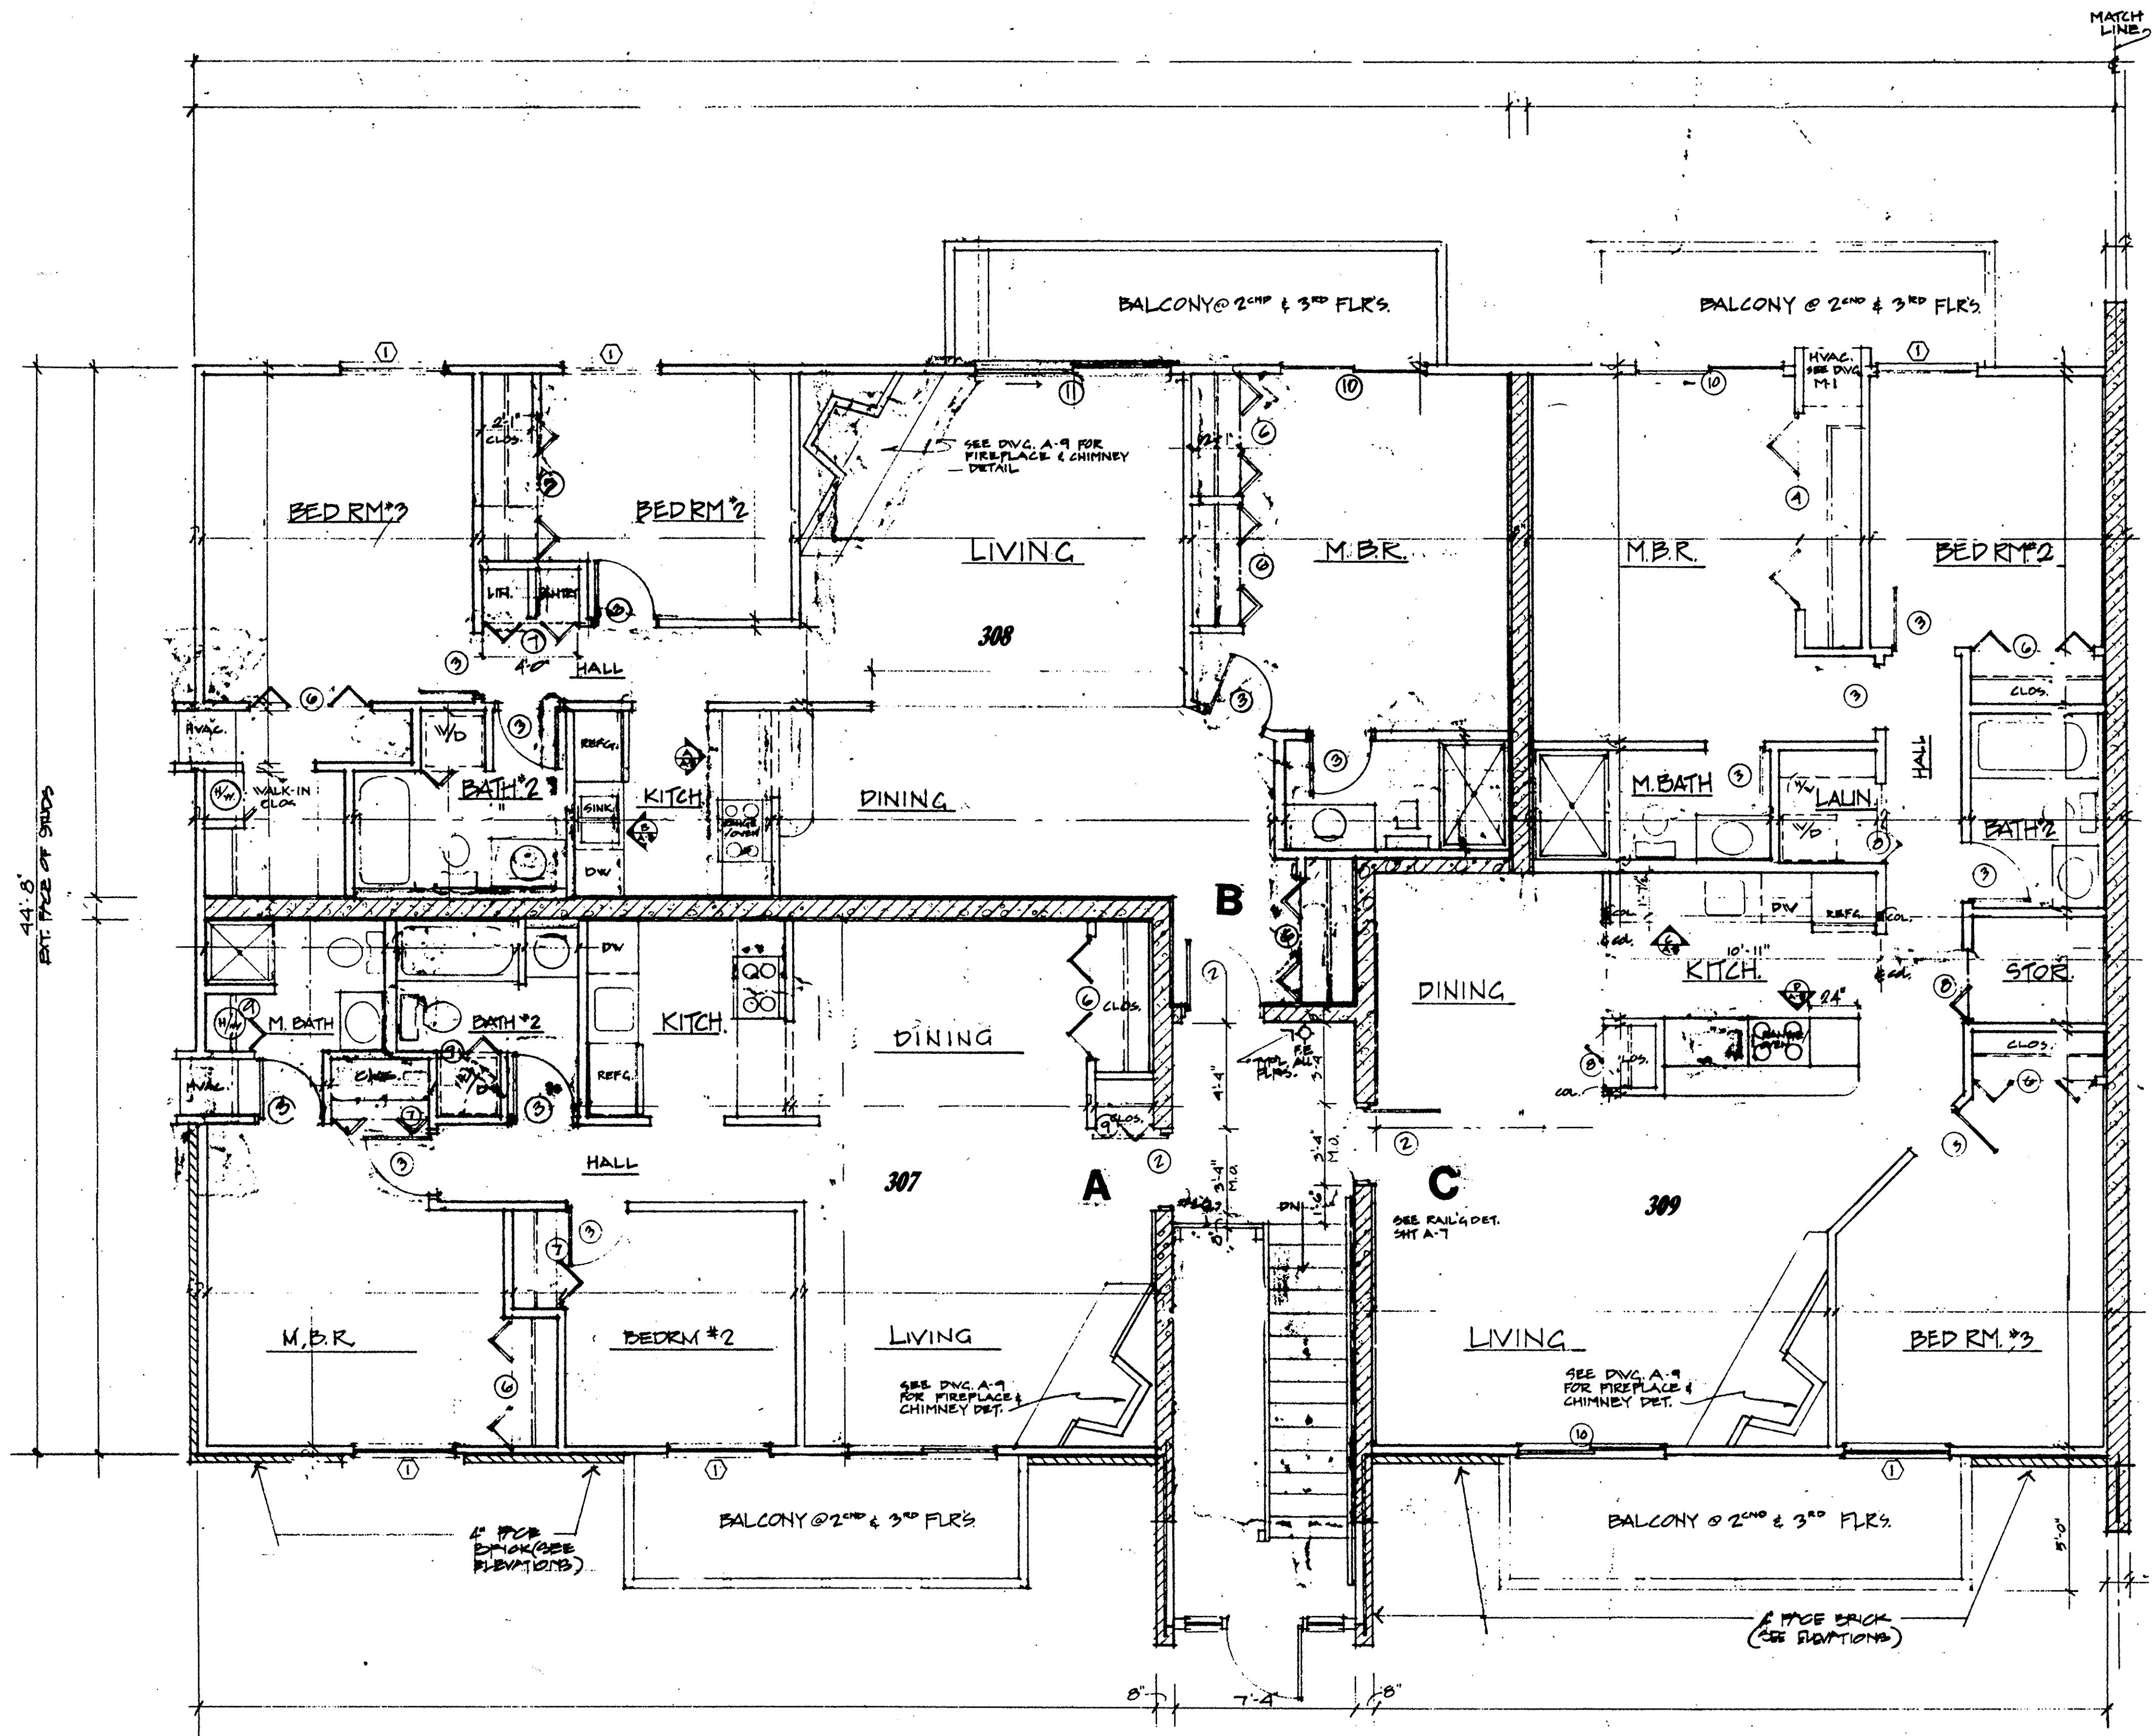

SECOND FLOOR PLAN (LEFT SIDE)
1/4" = 1'-0"

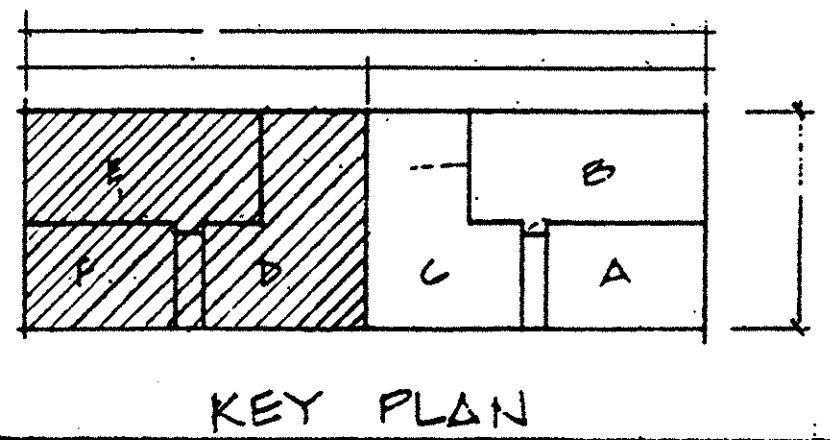

LORAIN COUNTY TAX
MAP DEPARTMENT COPY



REVISIONS	JOB TITLE	HIDDEN CREEK CONDOMINIUM - PHASE 2	DATE
	DWG TITLE	SECOND FLOOR PLAN - LEFT	
	DESIGNED BY	RICHARD SLY	SCALE
	DRAWN BY	ARCHITECT INC.	5
	CHECKED BY		6

