





# 256048

# 256048

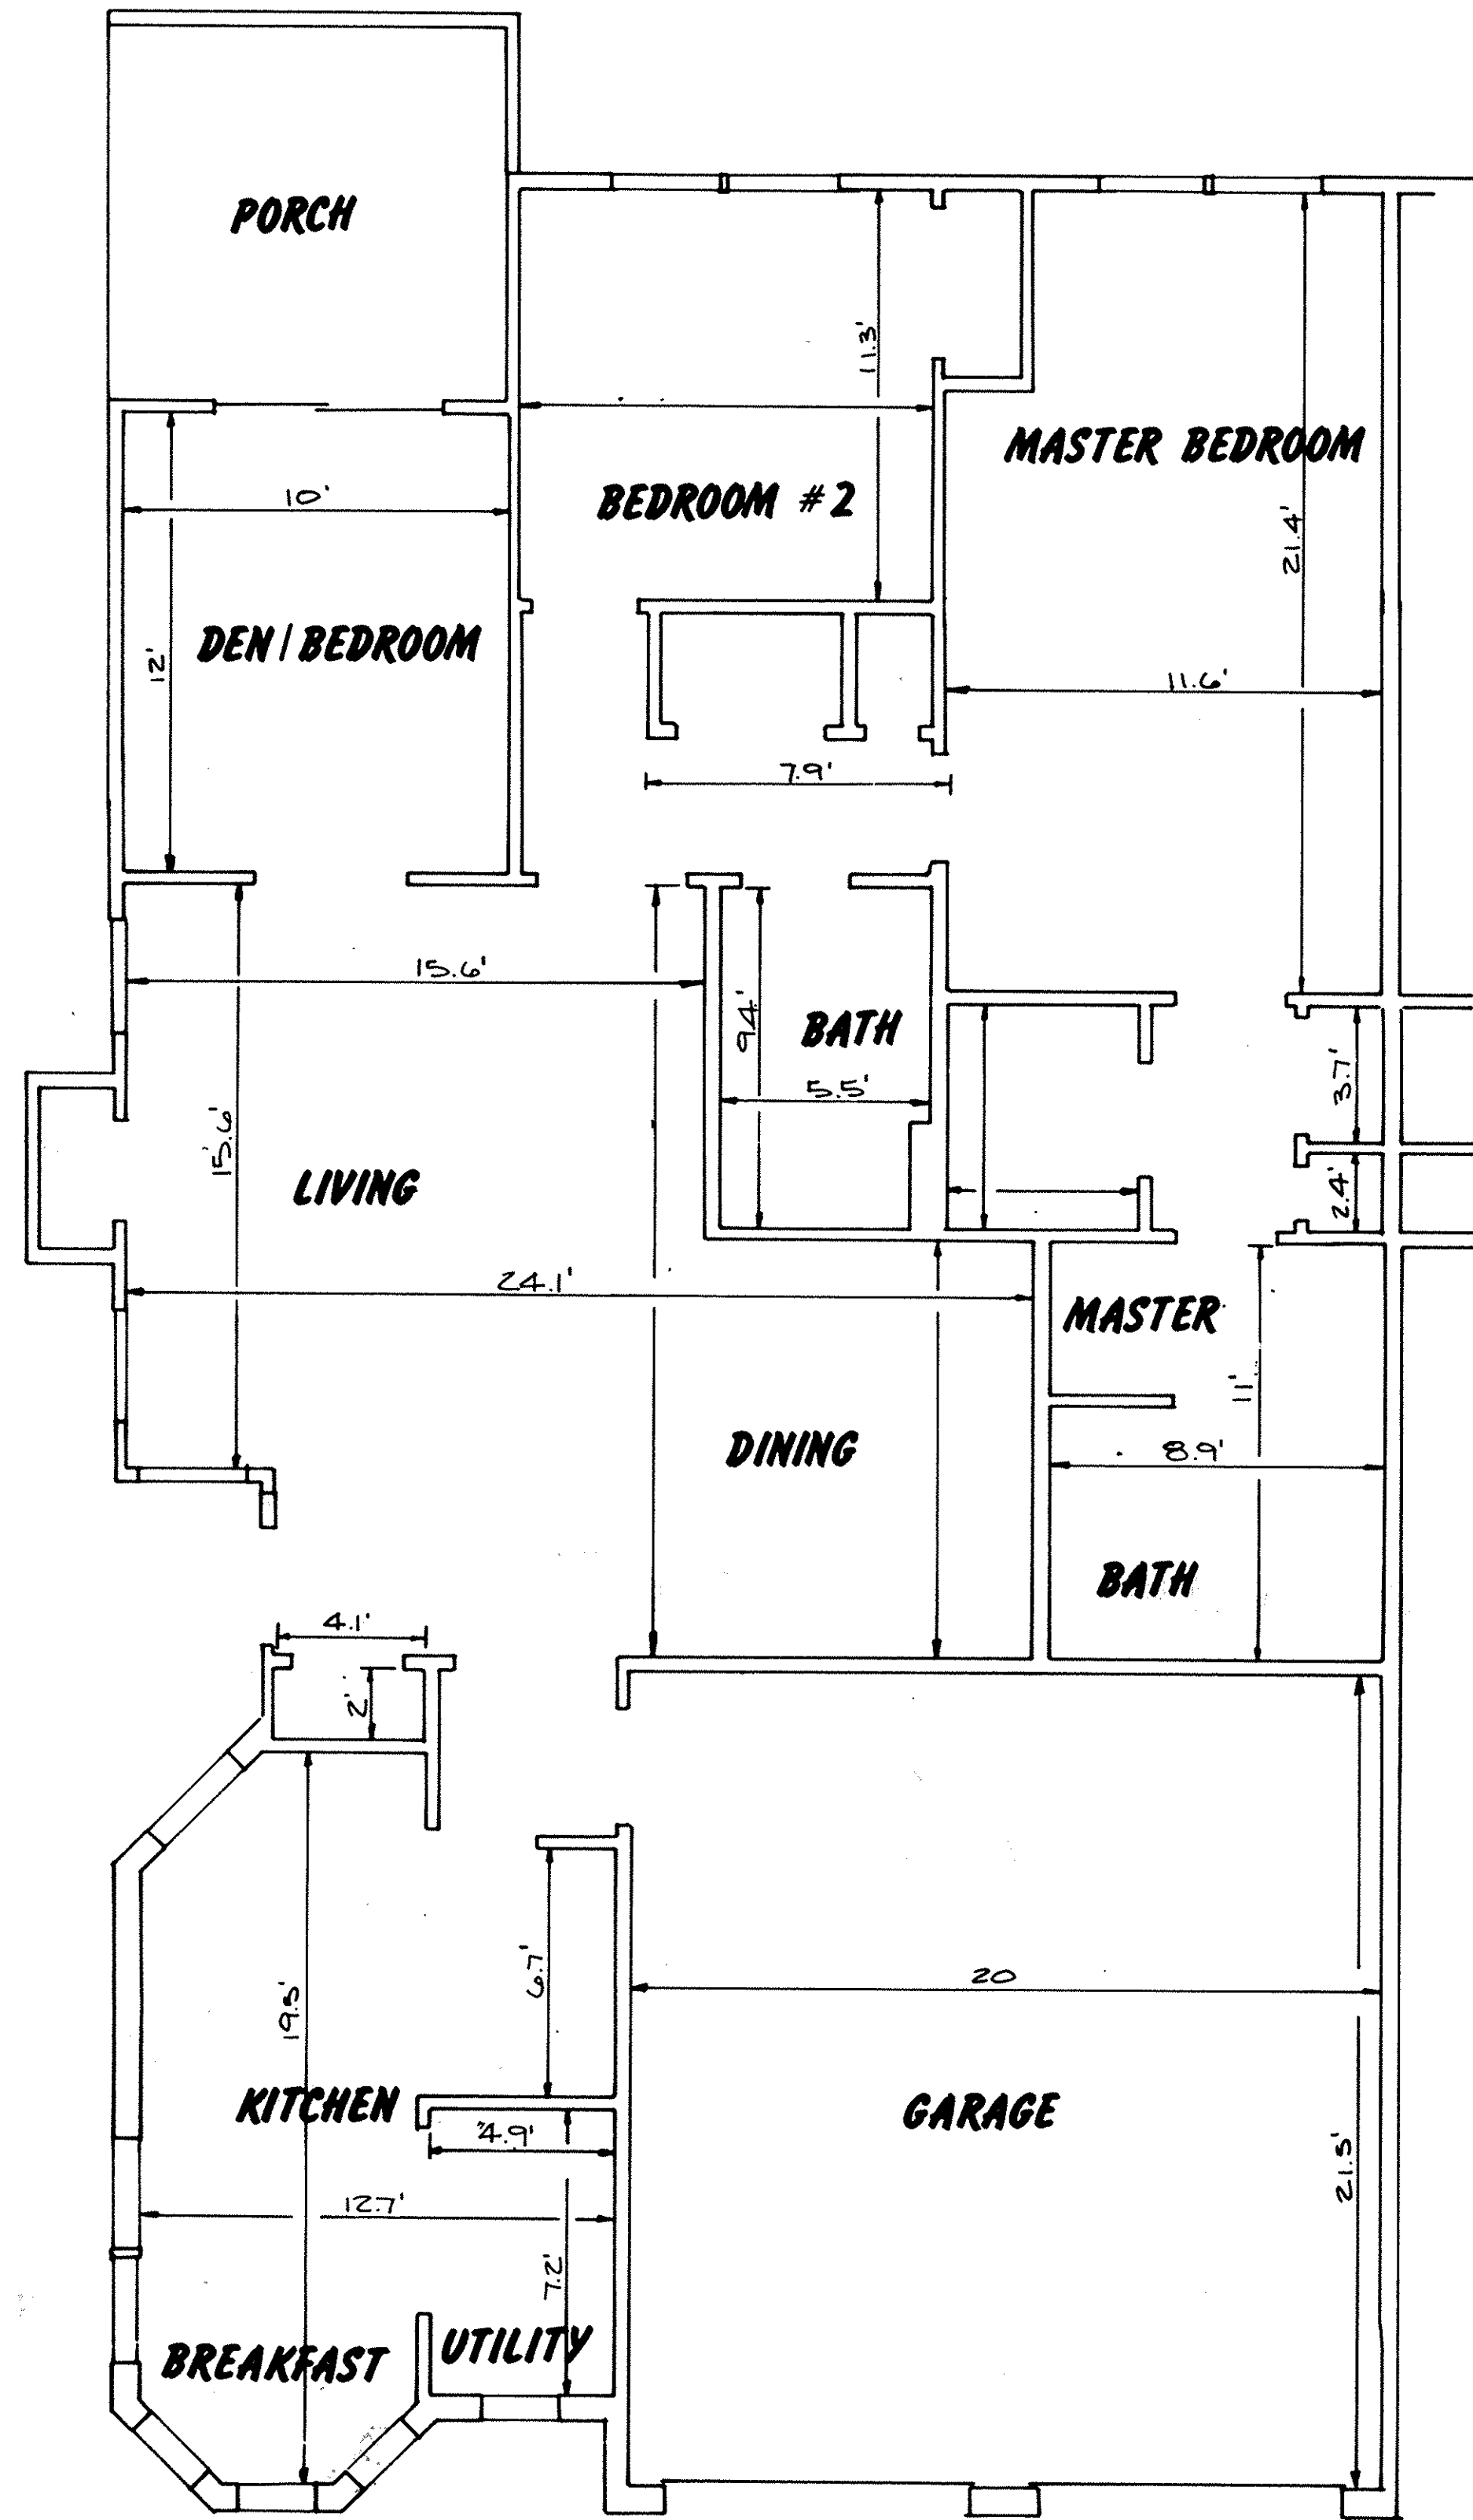

FIRST FLOOR UNIT 65-192  
SCALE: 1/4" = 1'-0"

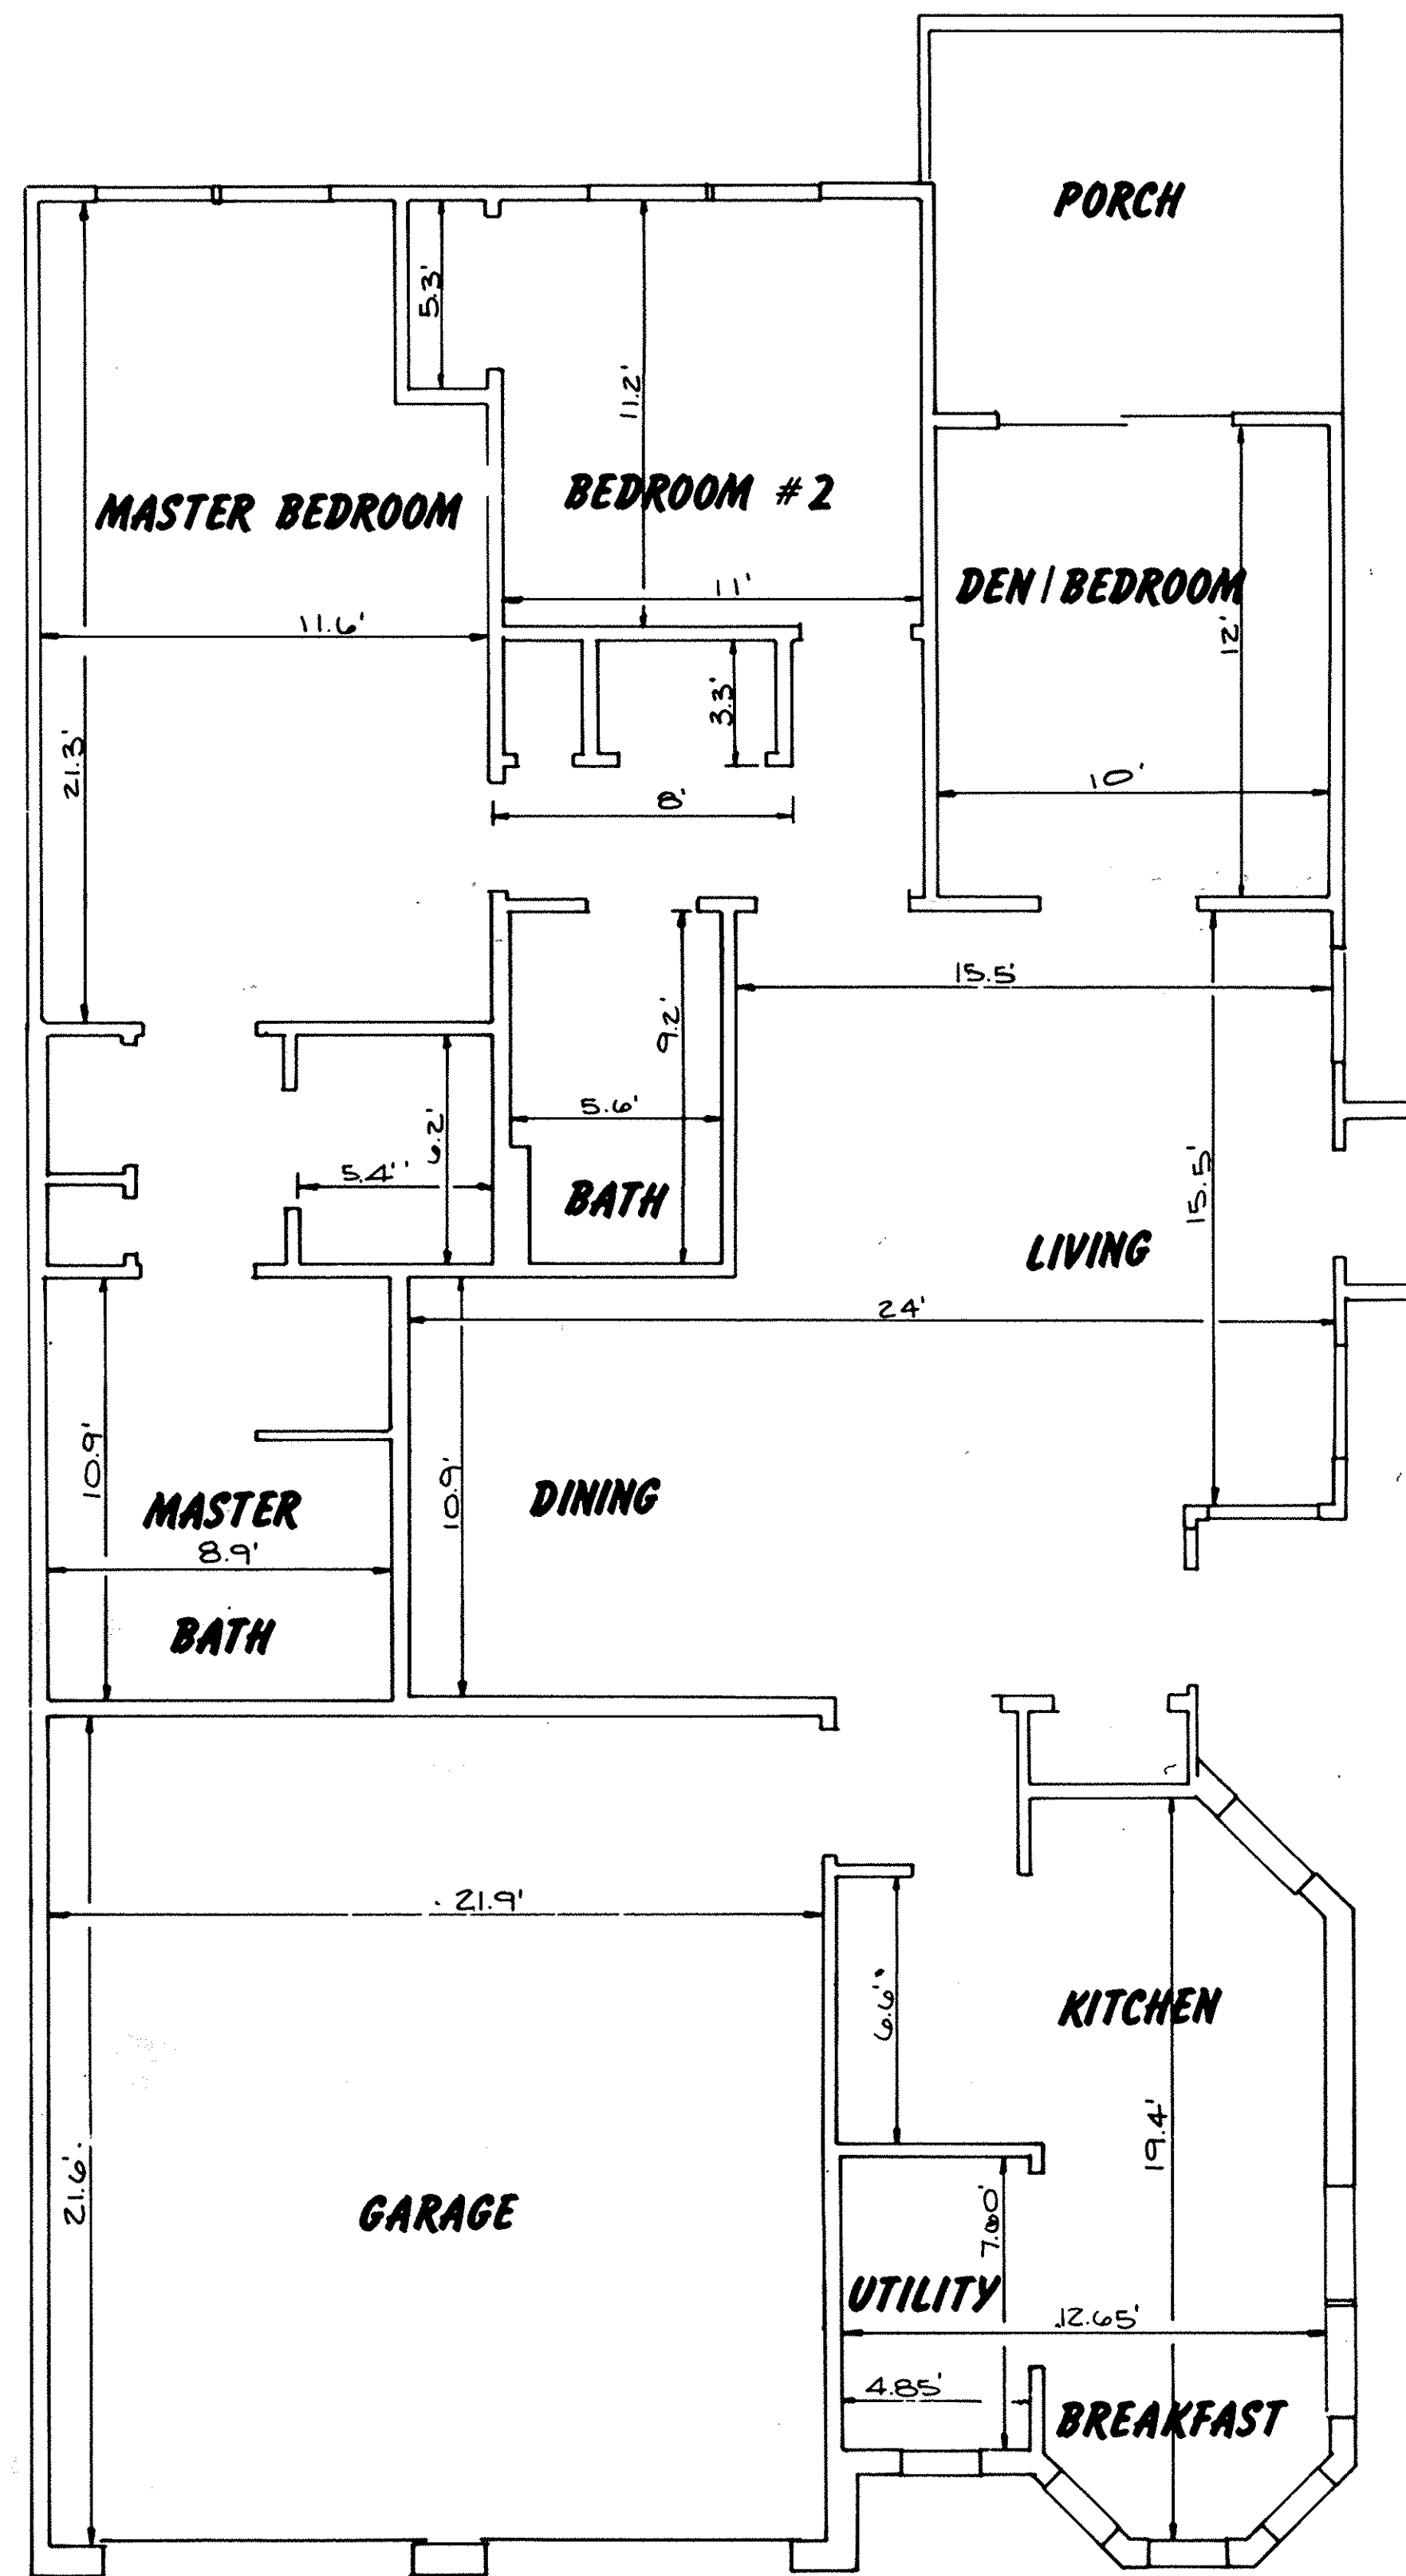

FIRST FLOOR UNIT 70-197  
SCALE: 1/4" = 1'-0"


WESTWINDS SOUTH CONDOMINIUM NO.1  
SIXTH AMENDMENT PHASE 7  
FLOOR PLANS

LORAIN COUNTY TAX  
MAP DEPARTMENT COPY




#256048

#256048

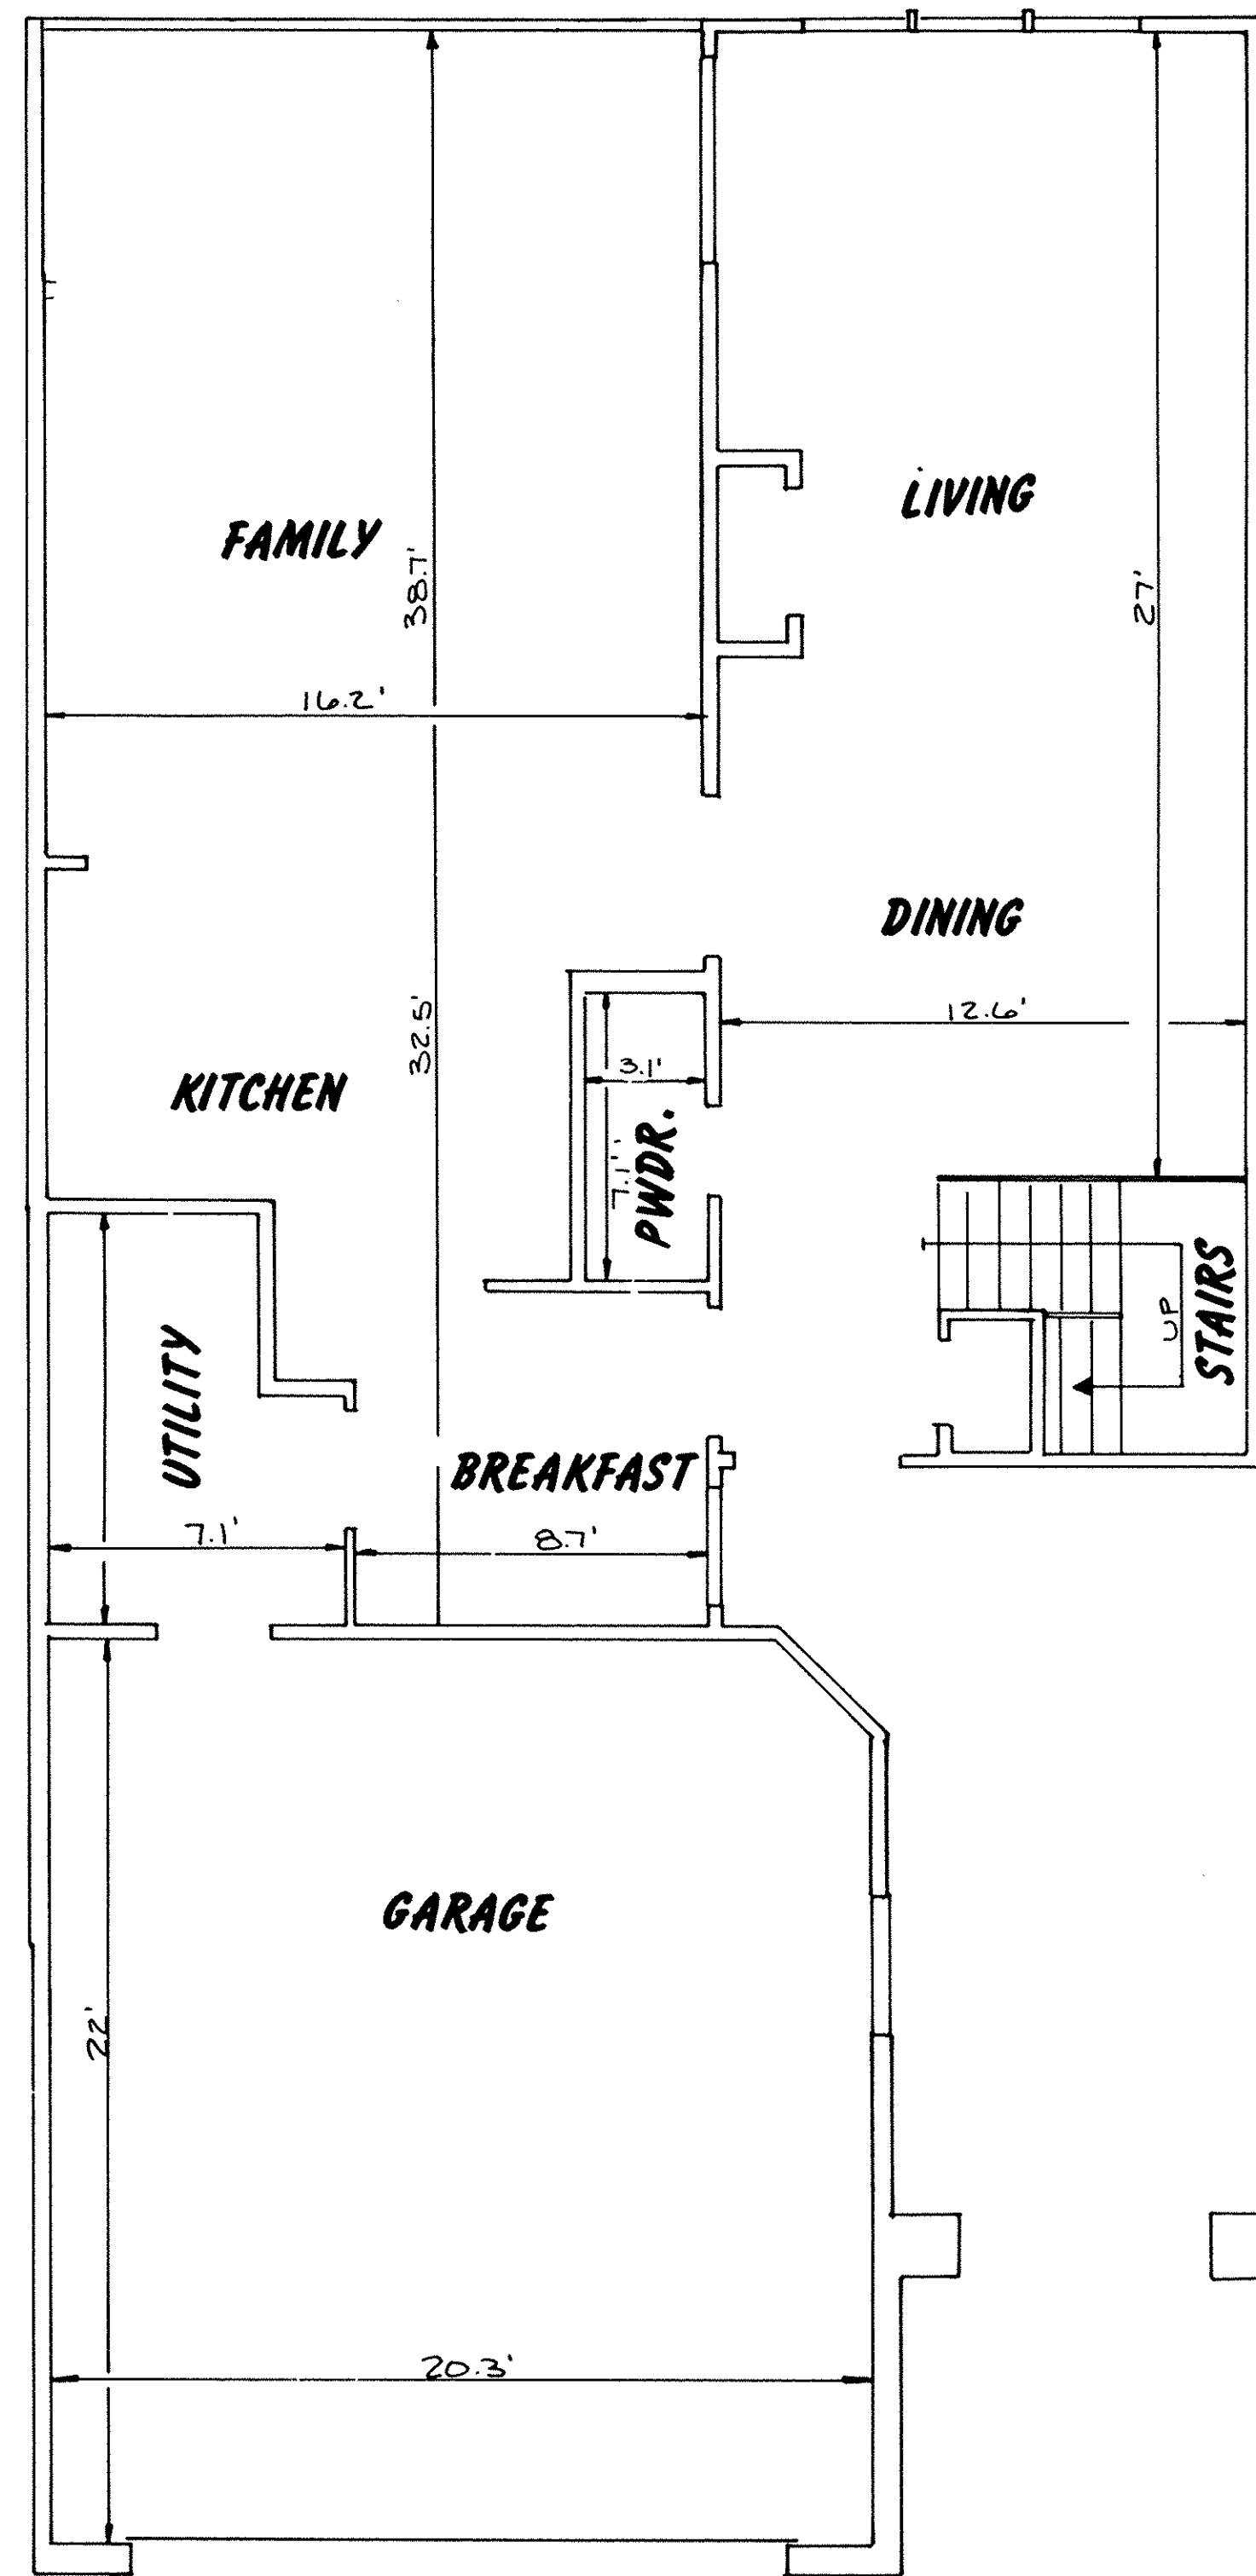

FIRST FLOOR  
SCALE: 1/4"=1'-0"

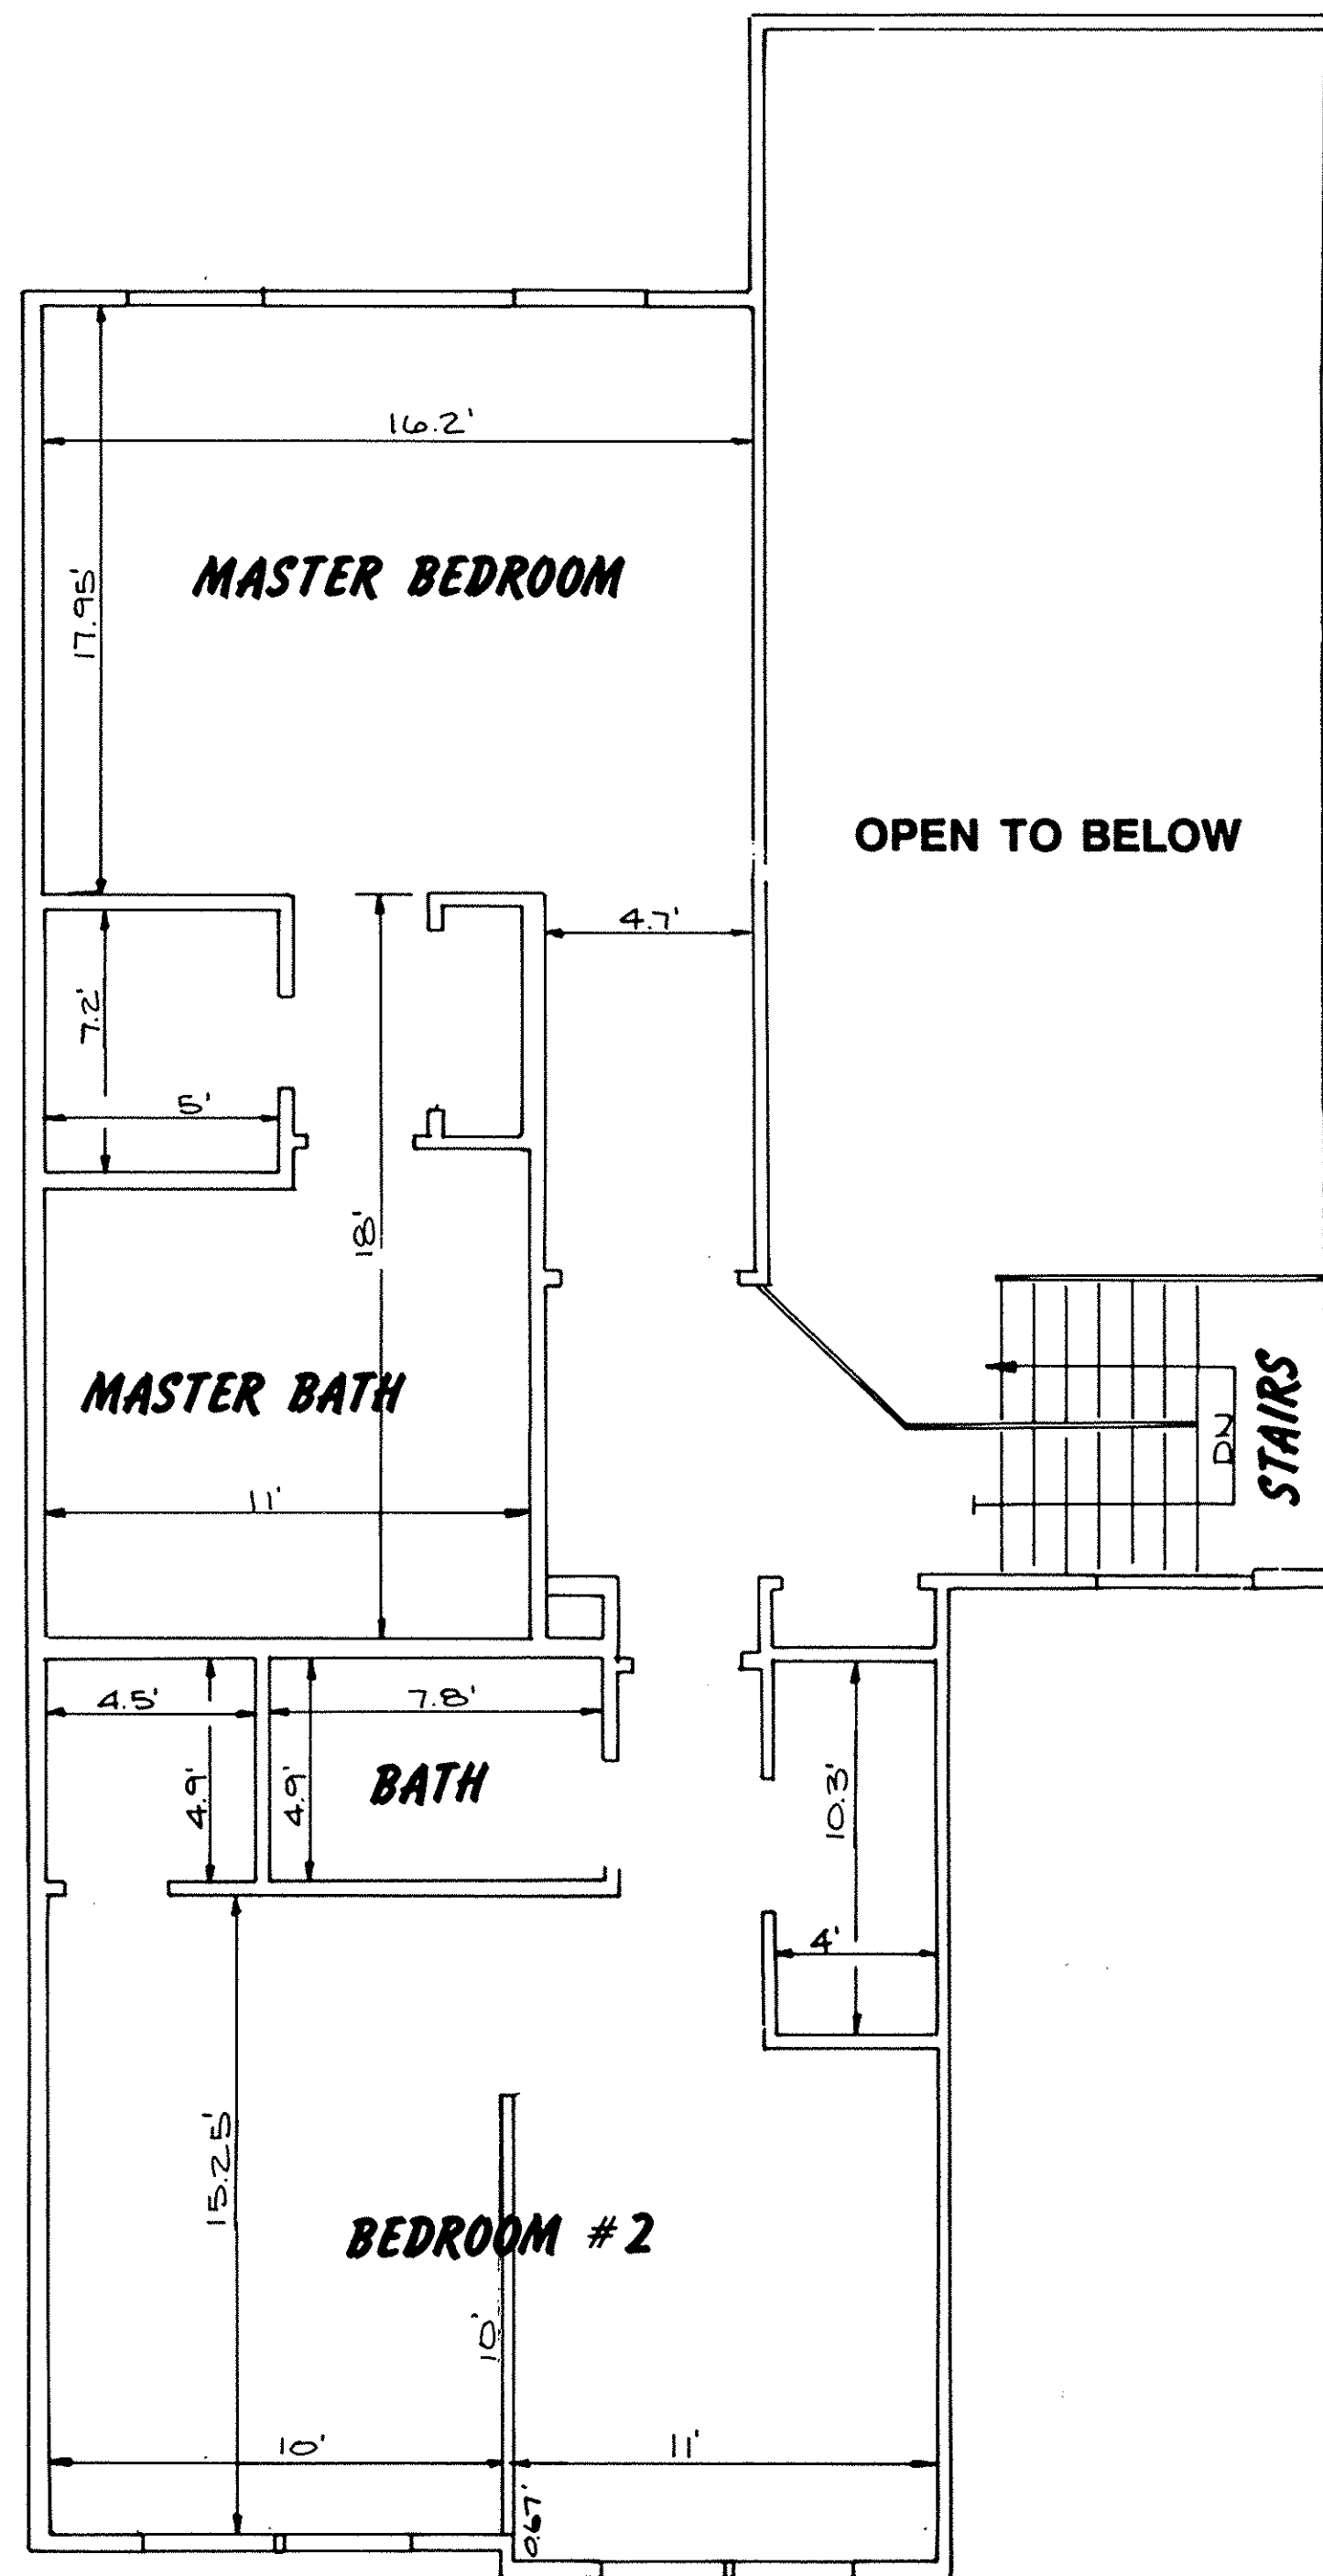

SECOND FLOOR  
SCALE: 1/4"=1'-0"


WESTWINDS SOUTH CONDOMINIUM NO.1  
SIXTH AMENDMENT FLOOR PLANS. PHASE 7  
UNIT 69-196

LORAIN COUNTY TAX  
MAP DEPARTMENT COPY




# 256048

# 256048

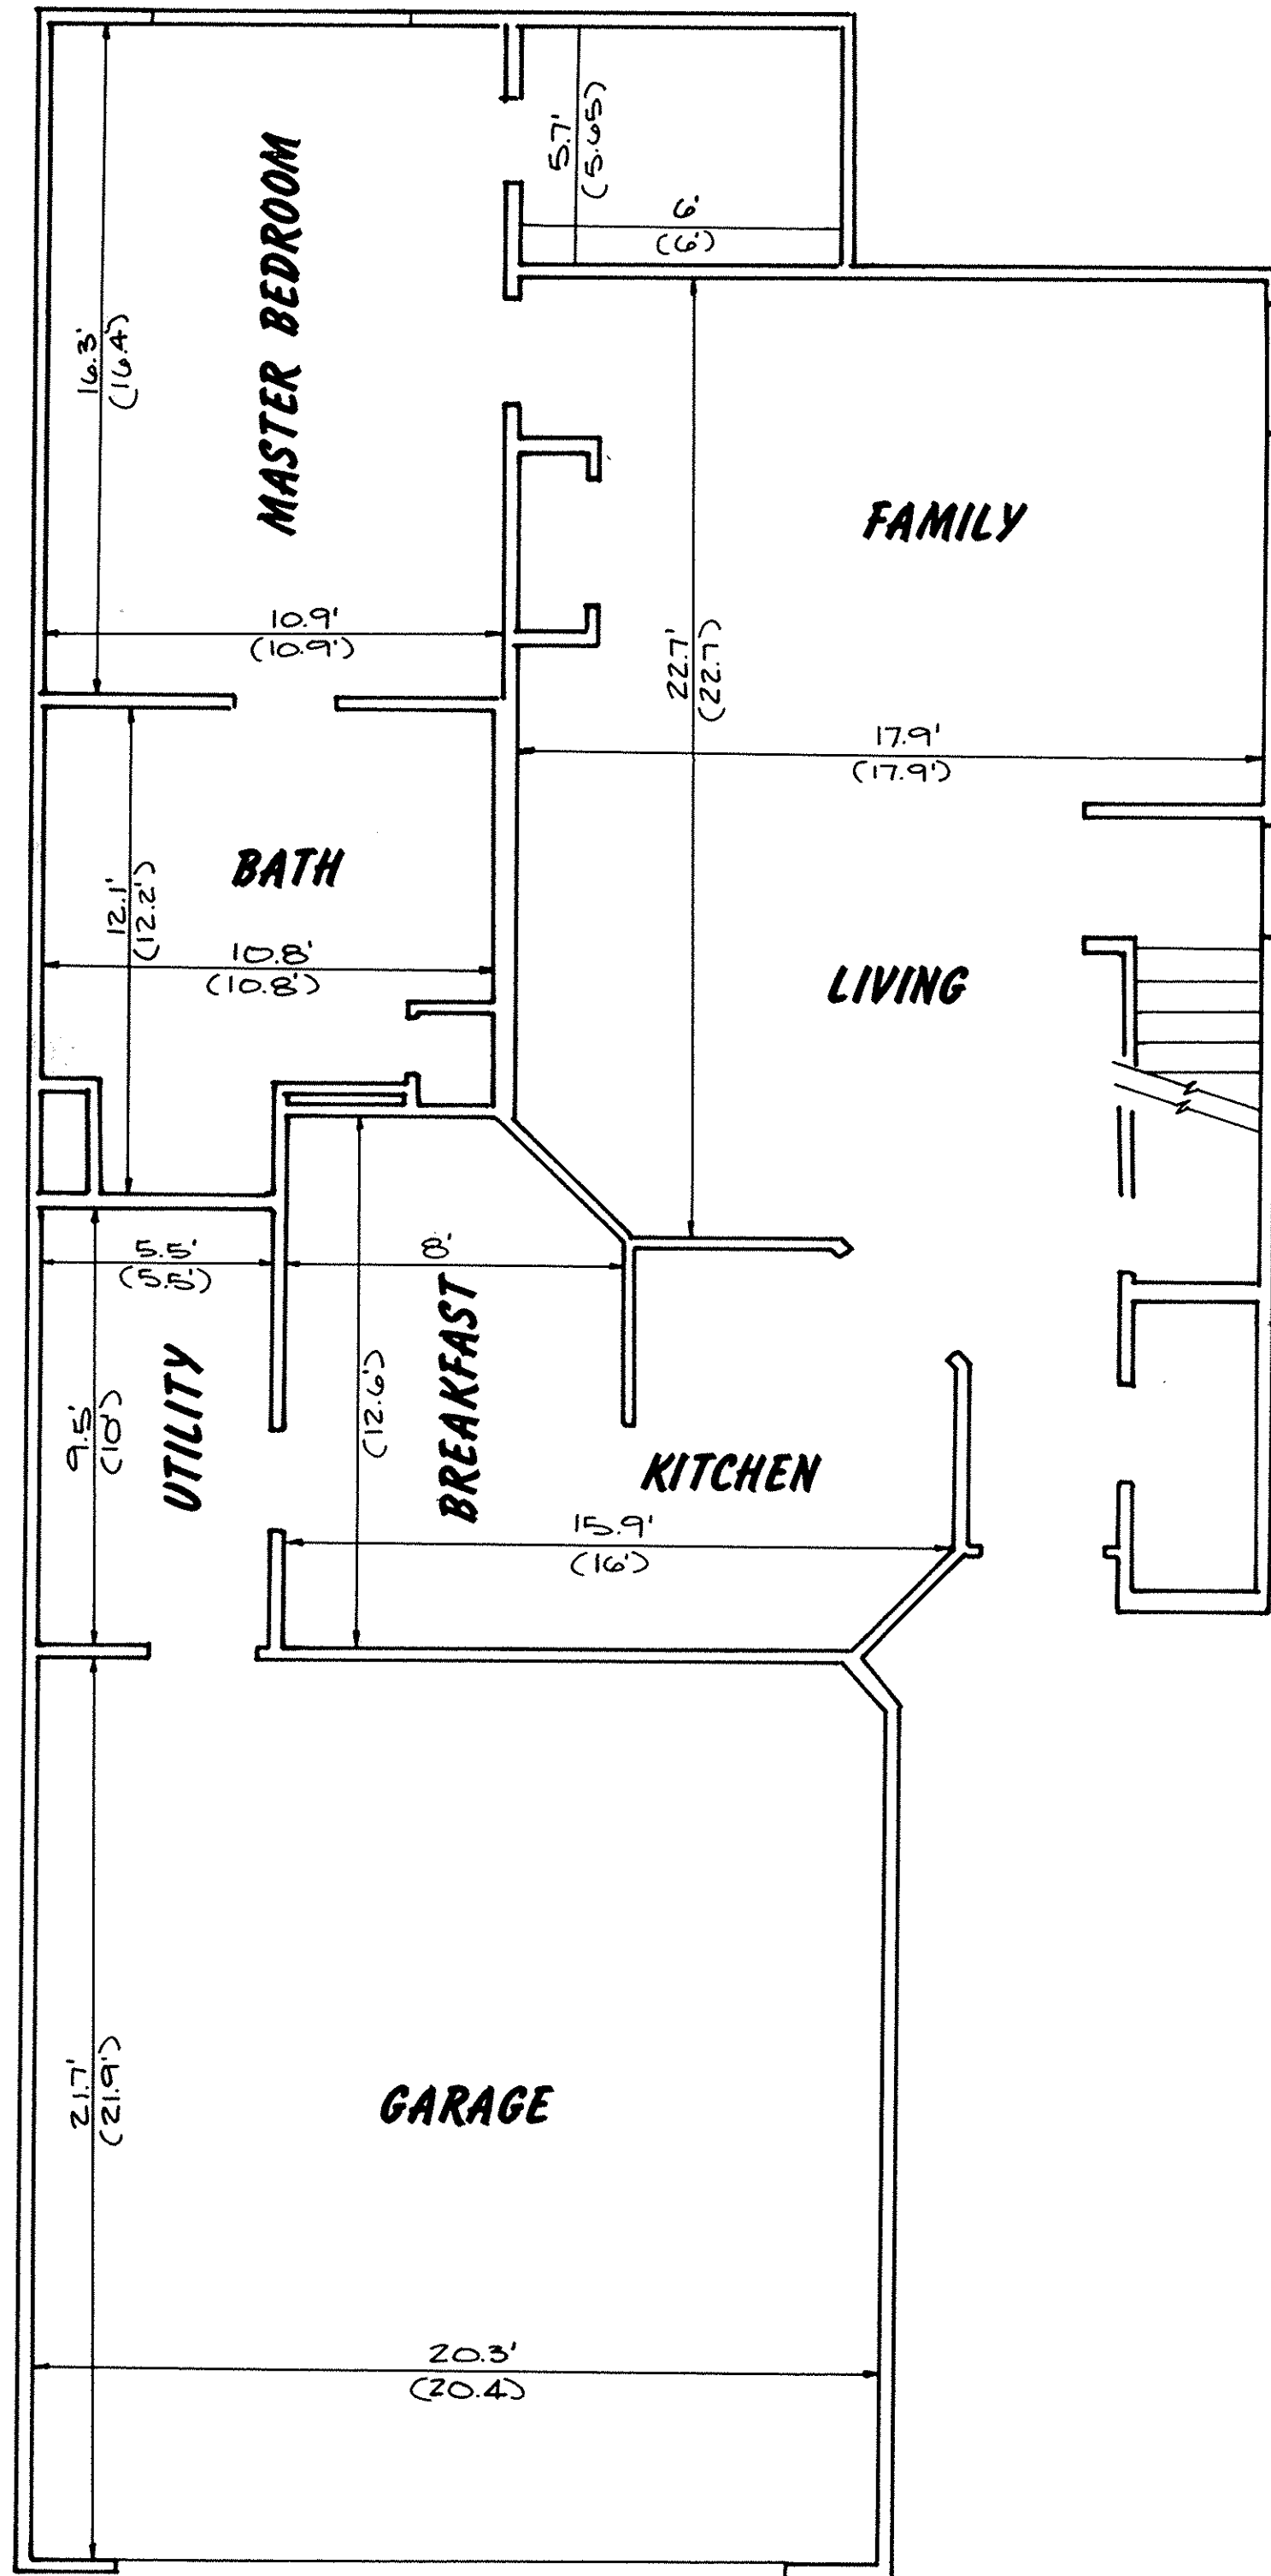

FIRST FLOOR  
SCALE: 1/4" = 1'-0"

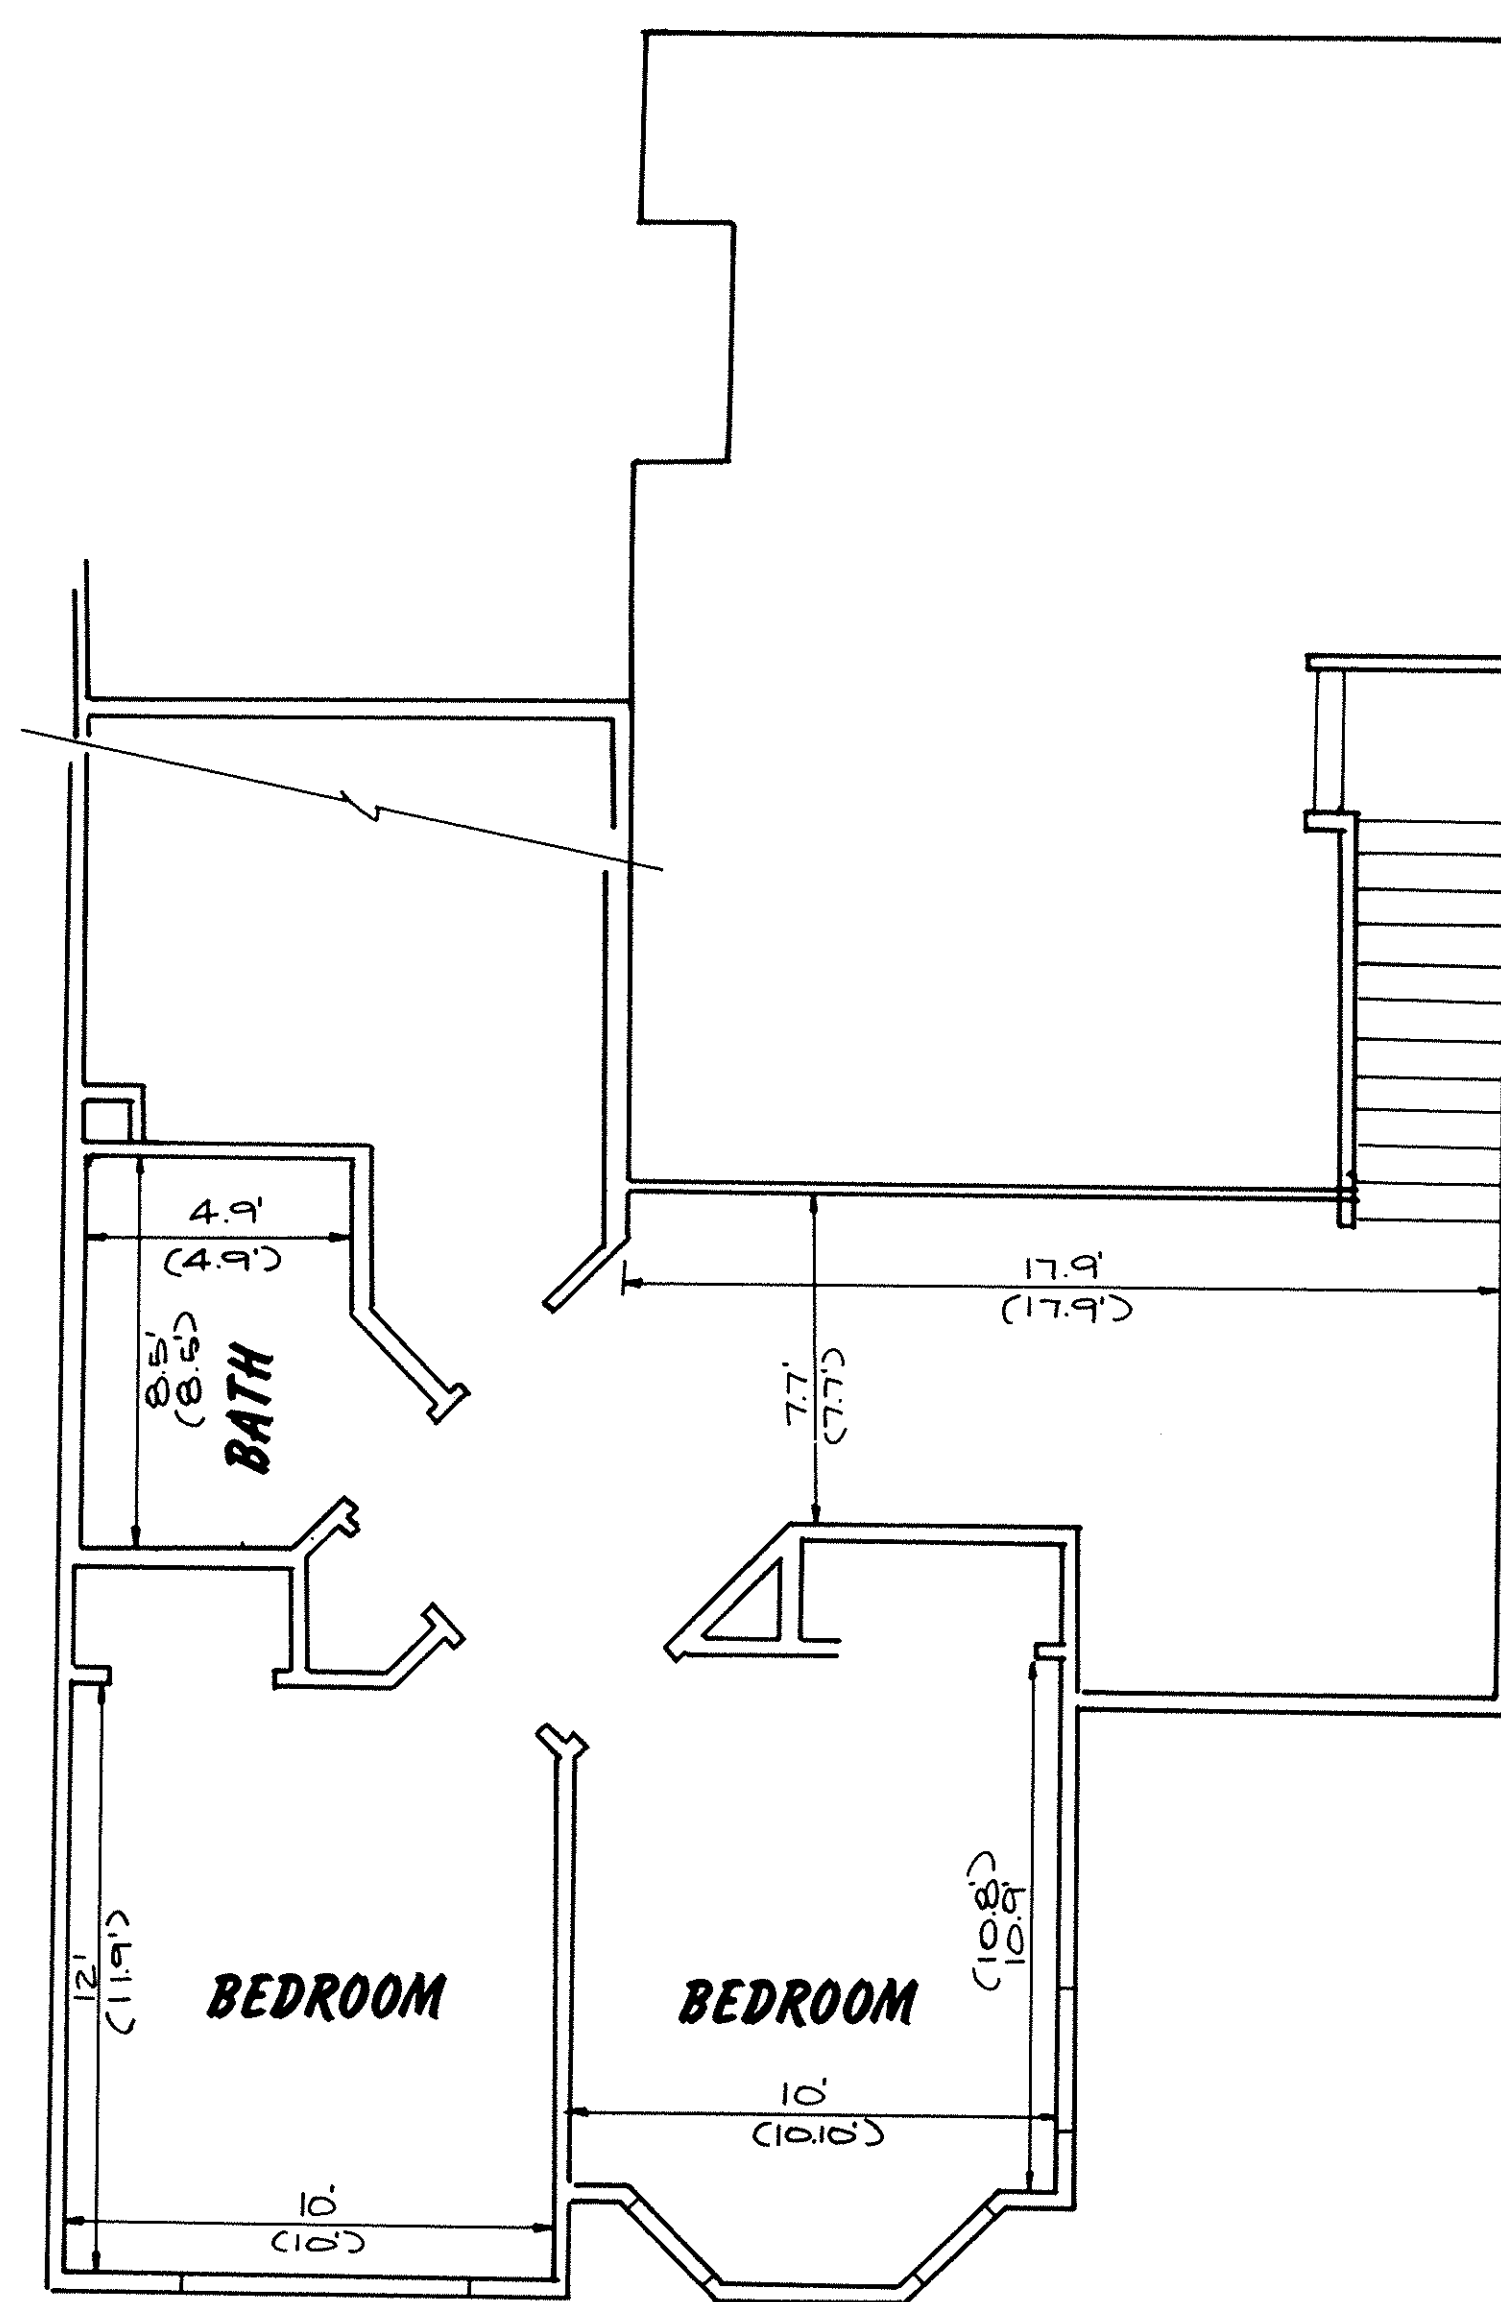

SECOND FLOOR  
SCALE: 1/4" = 1'-0"

NOTE: ALL DIMENSIONS SHOWN IN PARENTHESIS REFLECT DIMENSIONS OF UNIT 68-195.

WESTWINDS SOUTH CONDOMINIUM NO. 1  
SIXTH AMENDMENT PHASE 7


FLOOR PLANS  
UNIT 67-194  
UNIT 68-195 (Reversed)

LORAIN COUNTY TAX  
MAP DEPARTMENT COPY

# 256048

52/6


# 256048

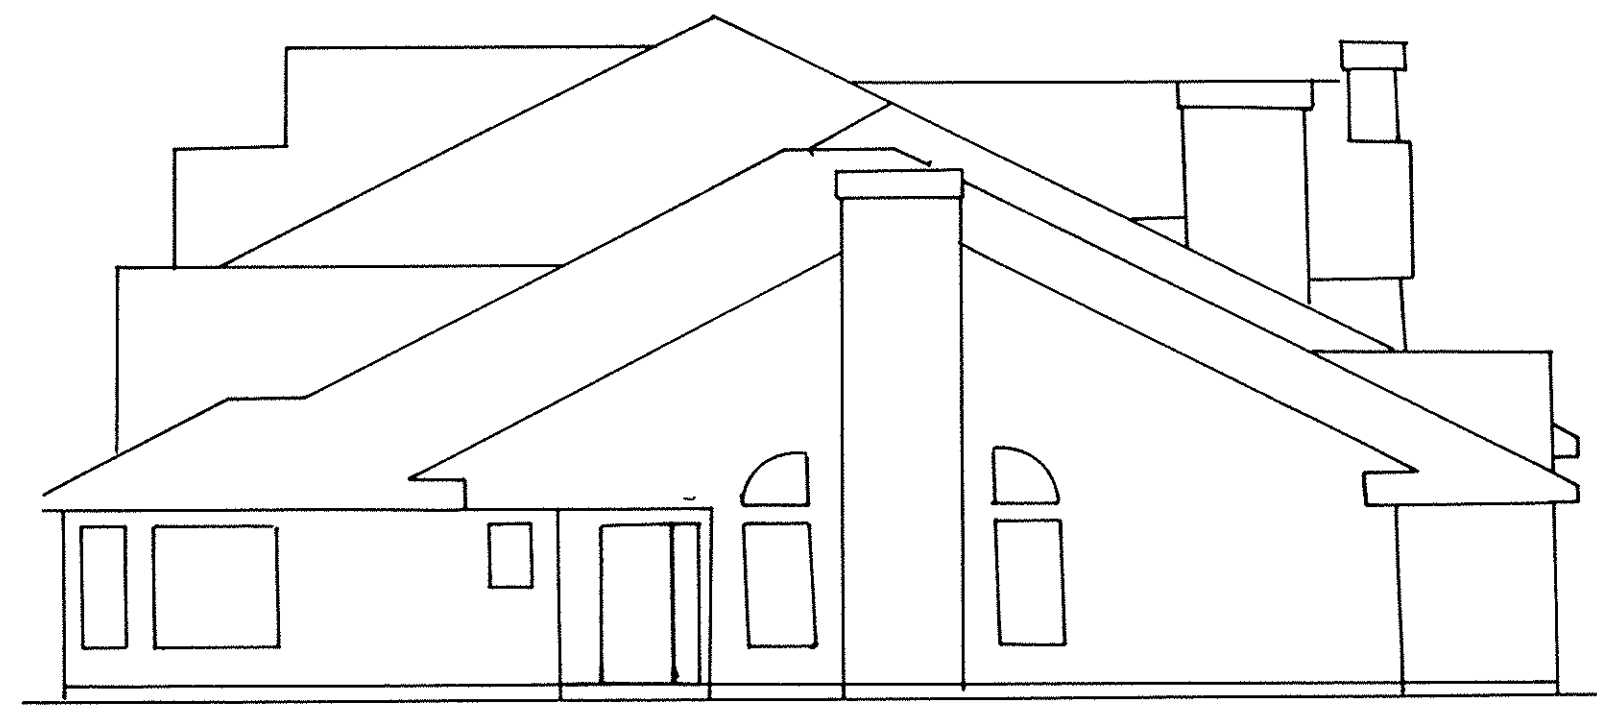

RIGHT SIDE ELEVATION



LEFT SIDE ELEVATION

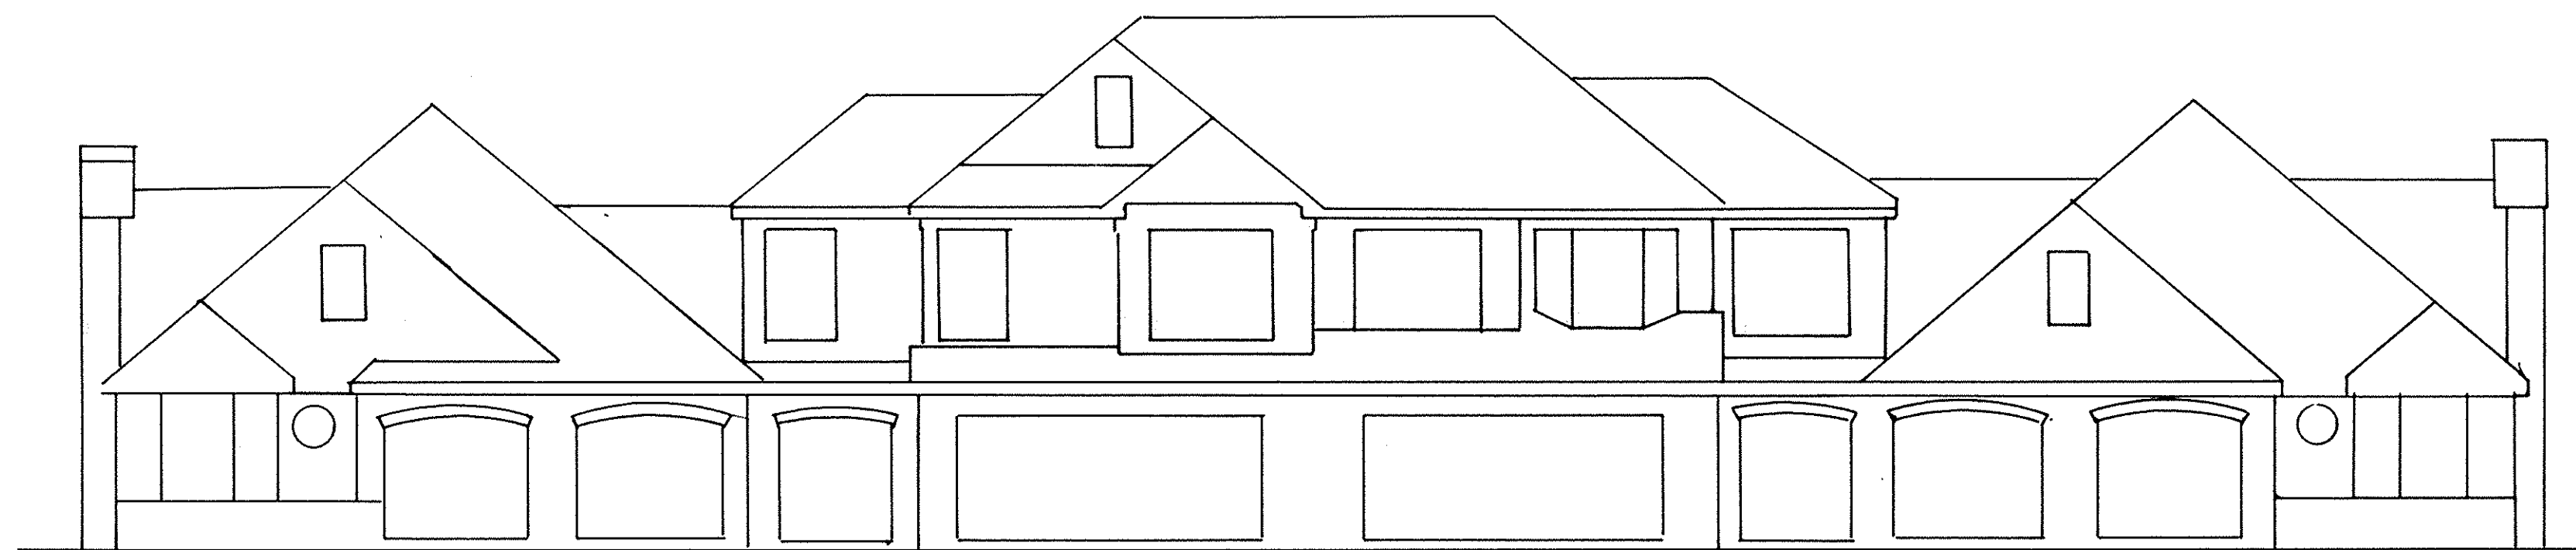

FRONT ELEVATION



REAR ELEVATION

WESTWINDS SOUTH CONDOMINIUM NO. 1  
SIXTH AMENDMENT PHASE 7

EXTERIOR ELEVATIONS

LORAIN COUNTY TAX  
MAP DEPARTMENT COPY

52/6