



THIRD FLOOR PLAN  
SCALE: 1/8" = 1'-0"

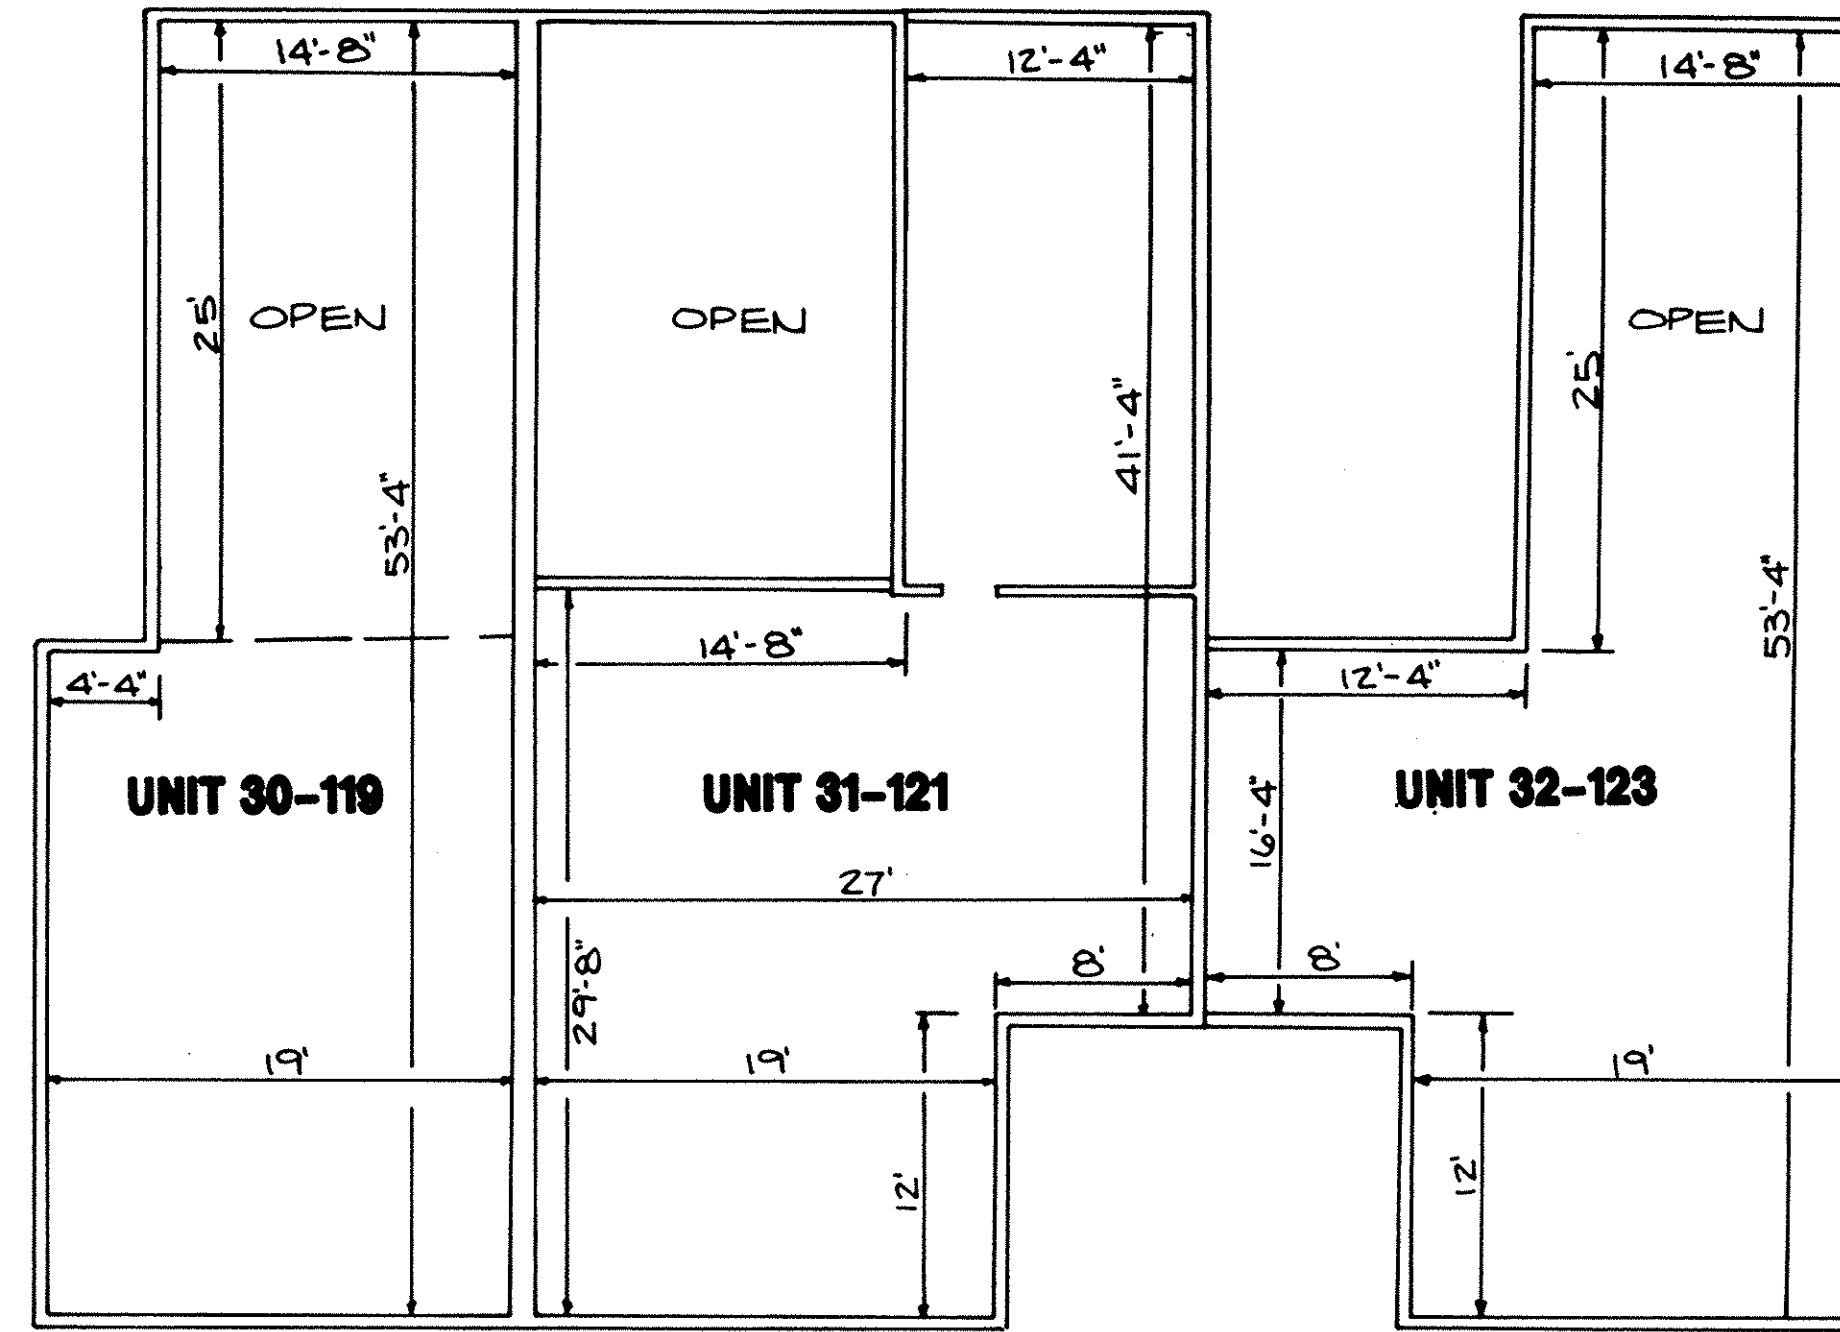

SECOND FLOOR PLAN  
SCALE: 1/8" = 1'-0"

NOTE: UNIT 33-125 IS REVERSE OF  
UNIT 30-119.

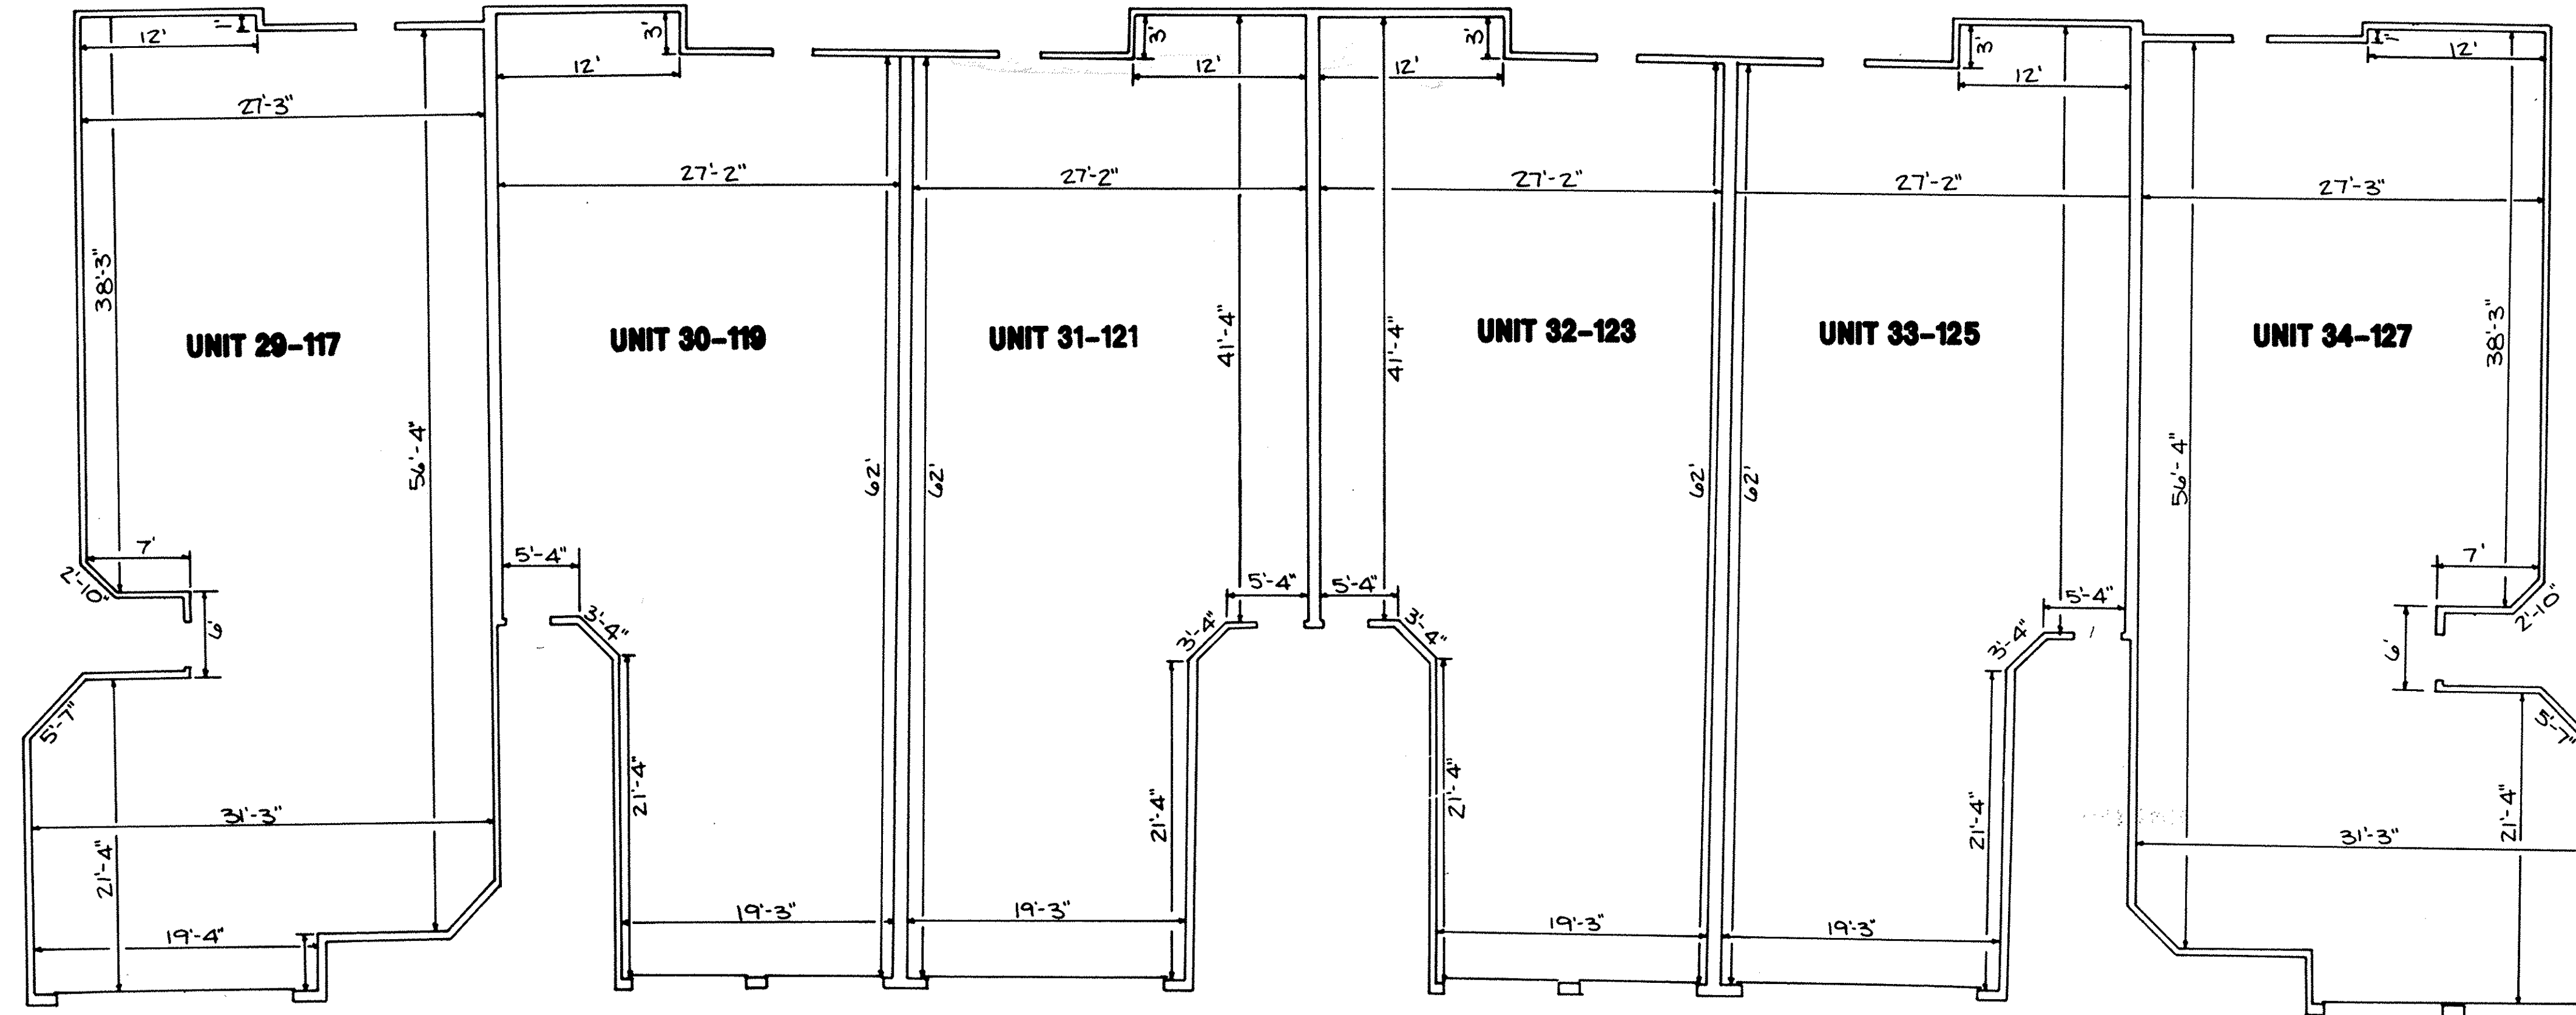

FIRST FLOOR PLAN  
SCALE: 1/8" = 1'-0"

LORAIN COUNTY TAX  
MAP DEPARTMENT COPY

REVISIONS	

THE ENGLISH LAKES CONDOMINIUMS  
PHASE 7

FLOOR PLANS


**KS ASSOCIATES, INC.**

ENGINEERS/SURVEYORS  
424 Middle Avenue  
P.O. Box 89  
Elyria, Ohio 44036


Elyria (216) 322-6317 • Lorain (216) 244-5757



SHEET  
2 OF  
3  
JOB NO.  
89-224-CPT

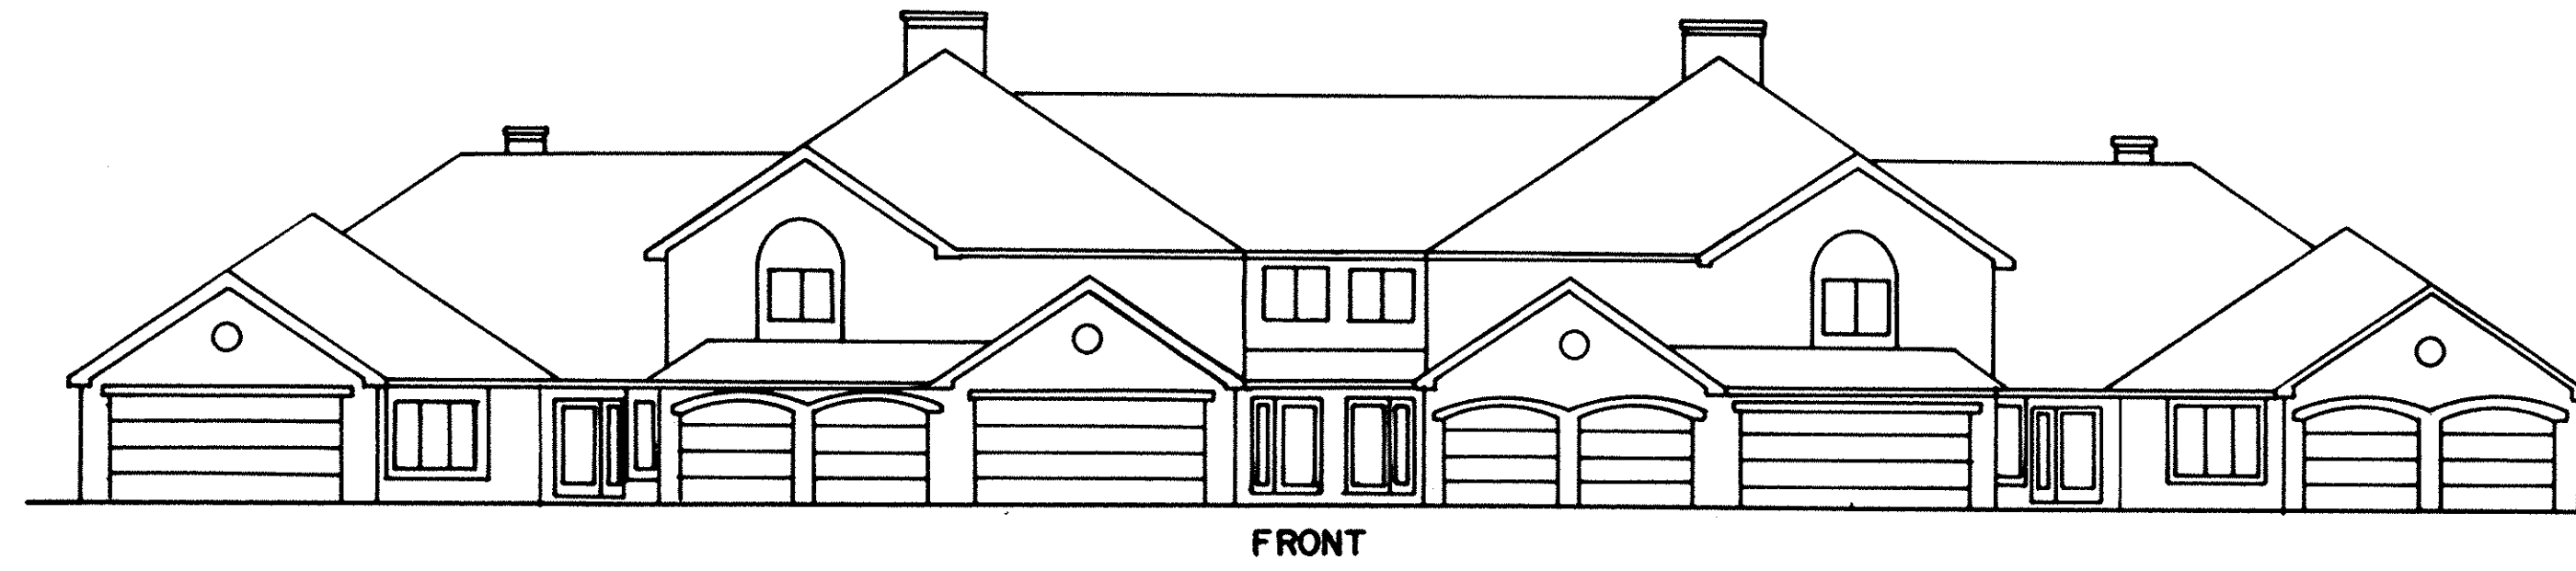


FRONT

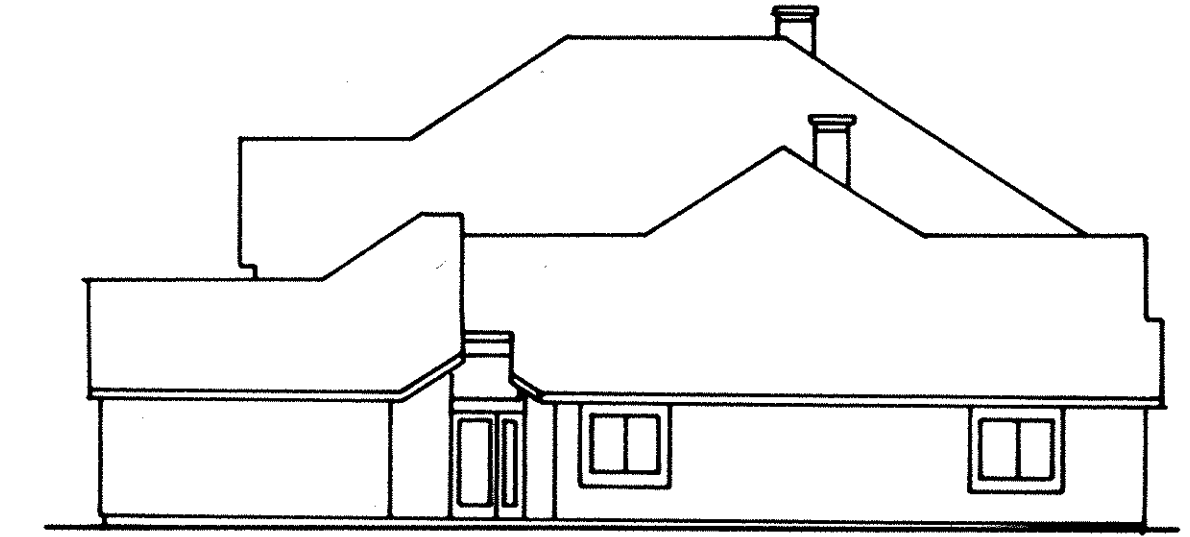

RIGHT



REAR

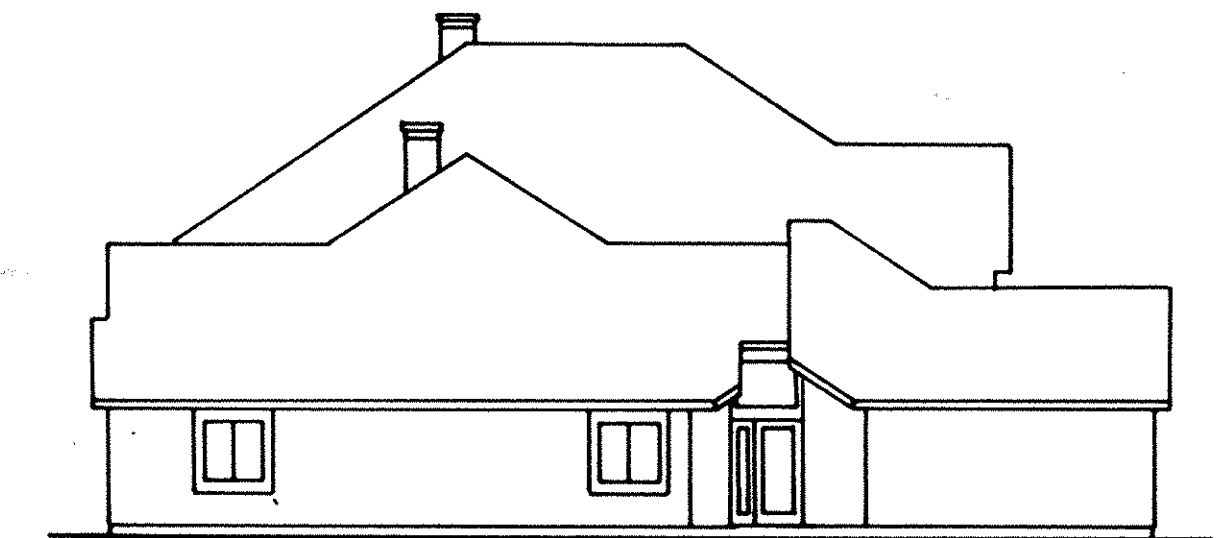

LEFT

LORAIN COUNTY TAX  
MAP DEPARTMENT COPY

REVISIONS		

THE ENGLISH LAKES CONDOMINIUMS  
PHASE 7

EXTERIOR ELEVATIONS

**KS ASSOCIATES, INC.**

ENGINEERS/SURVEYORS  
424 Middle Avenue  
P.O. Box 89  
Elyria, Ohio 44036

Elyria (216) 322-6317 • Lorain (216) 244-5757



SHEET	3	OF	3
JOB NO.	89-224-CP7		