




12-25-00

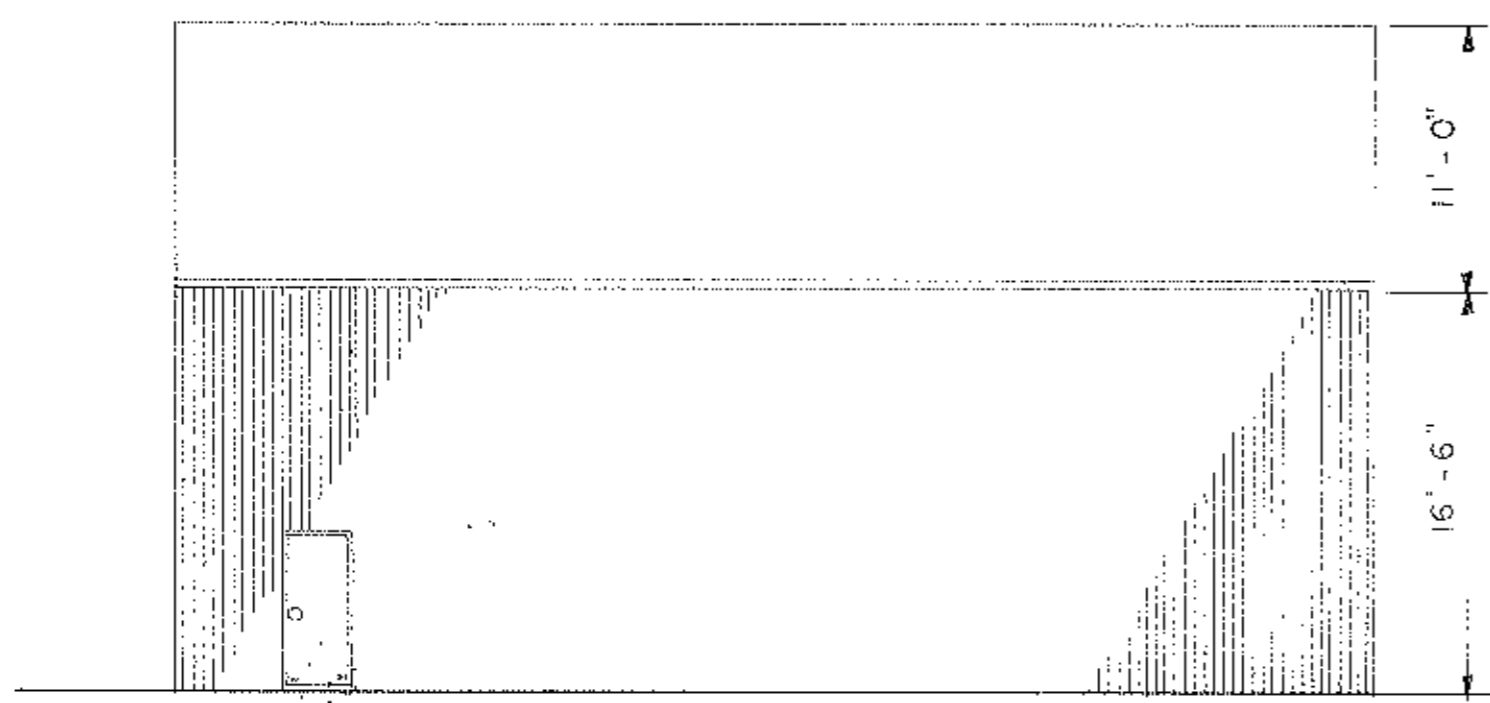

EAST ELEVATION
SCALE: 1/8" = 1'-0"

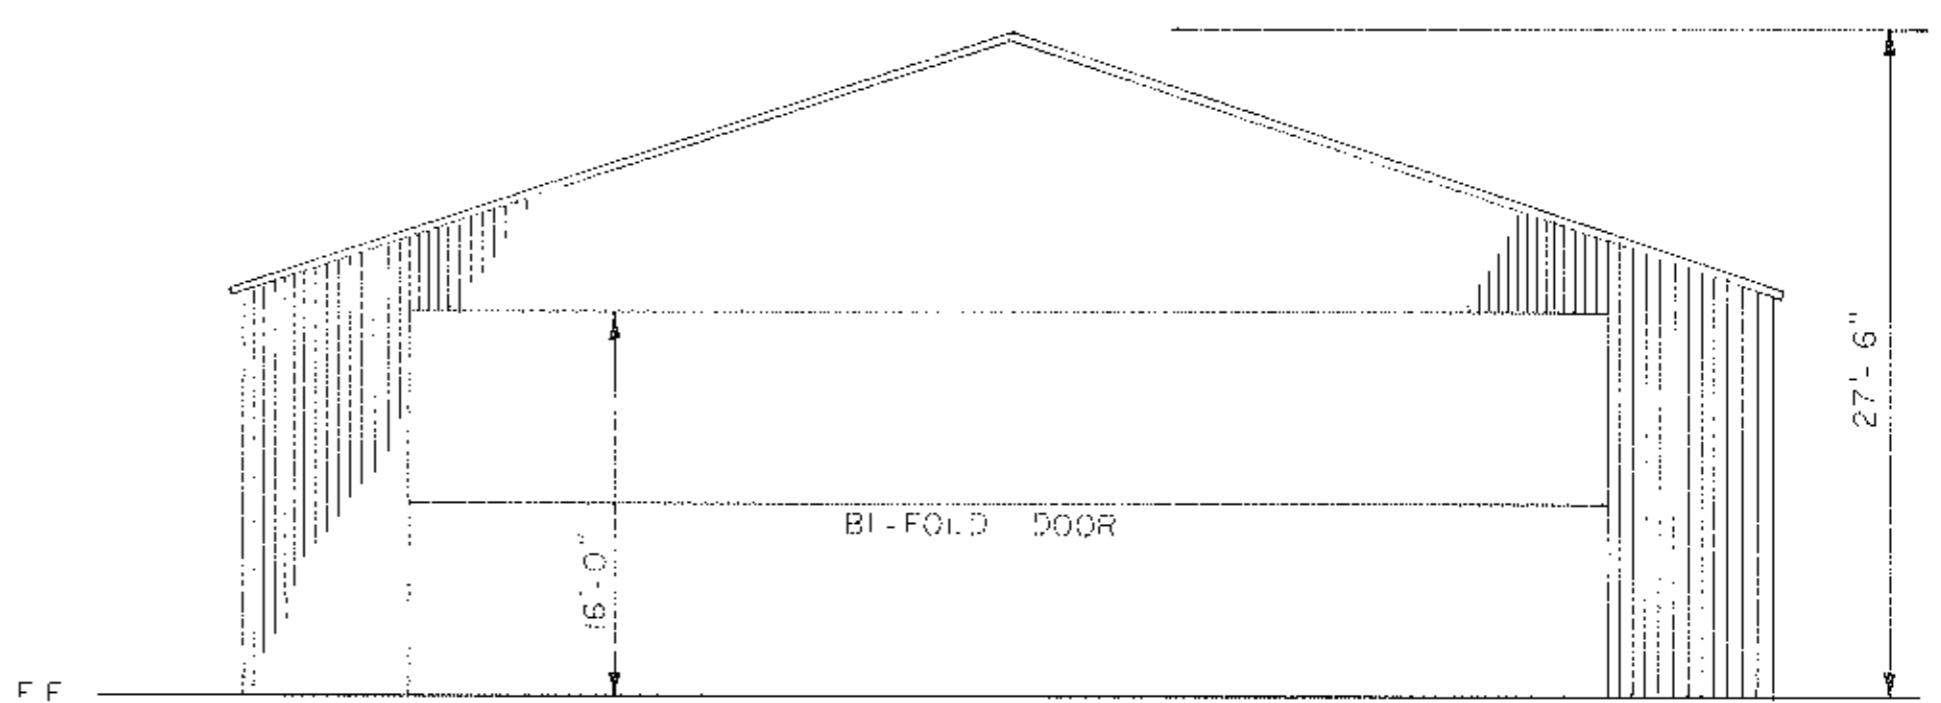

SOUTH ELEVATION
SCALE: 1/8" = 1'-0"

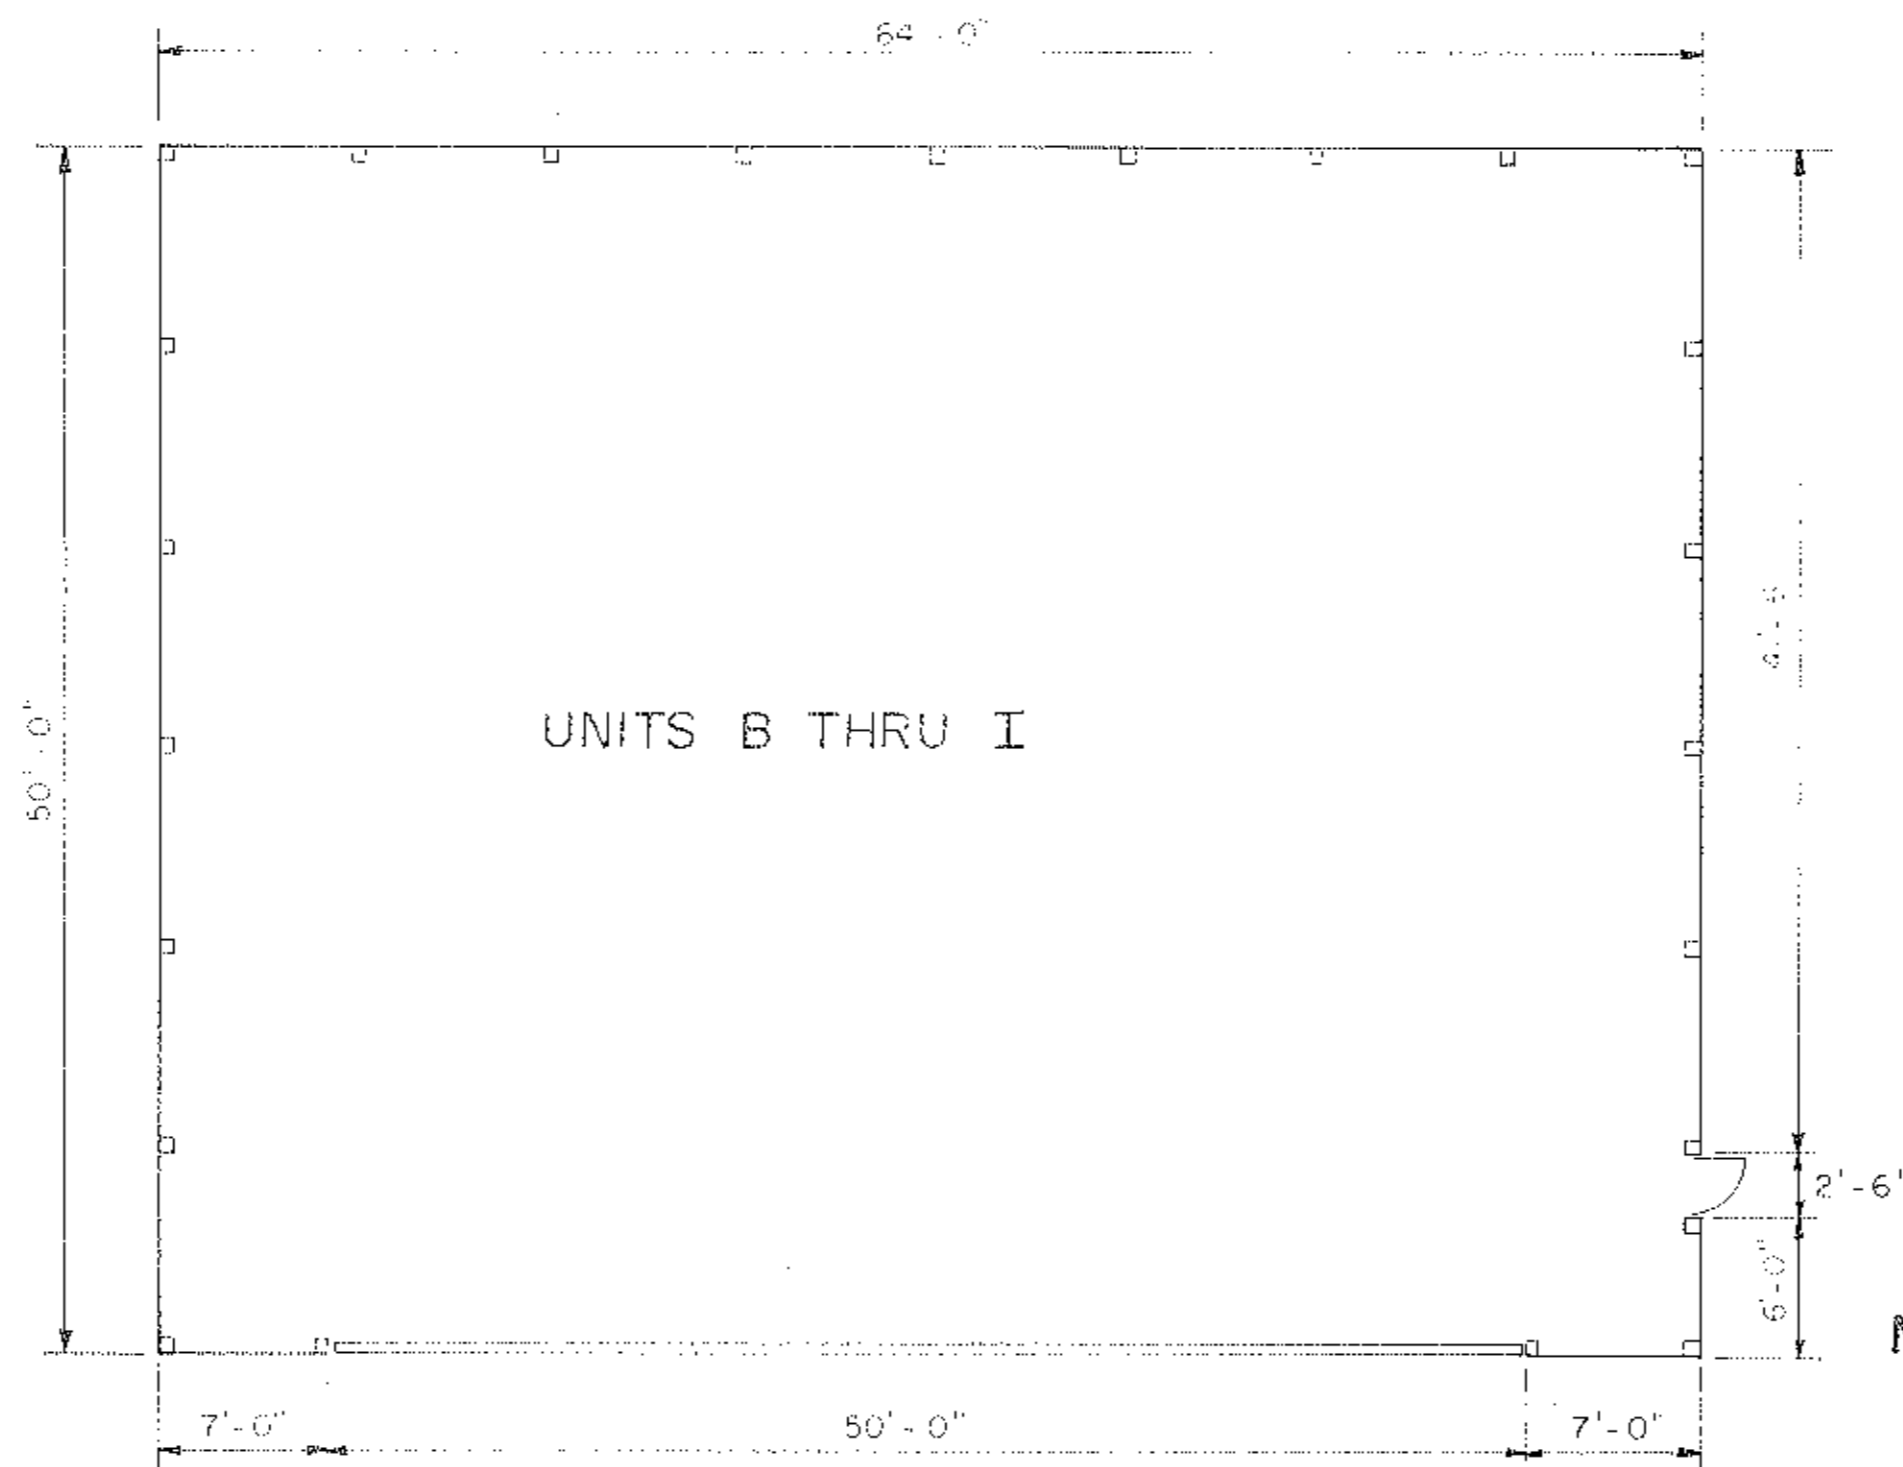


FLOOR PLAN
SCALE: 1/8" = 1'-0"


MULTI ENGINE NEST CONDOMINIUM
THIRD AMENDMENT

NOTE: ALL DIMENSIONS SHOWN ARE
EXTERIOR BUILDING DIMENSIONS.


GRINDLE AND BENDER	DATE
ARCHITECTURE - ENGINEERING - SURVEYING	SHEET NO.
ASHLAND OHIO	4
	OF 5

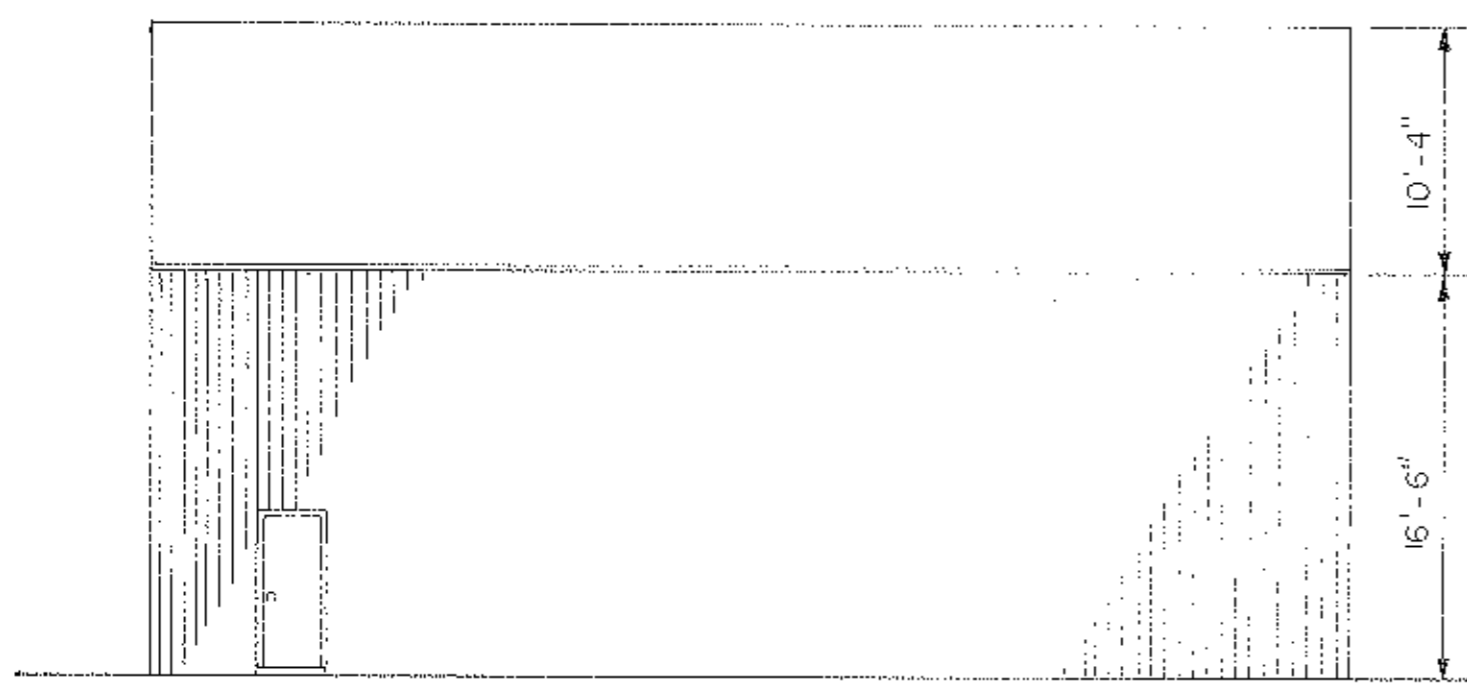

EAST ELEVATION
SCALE: 1/8" = 1'-0"

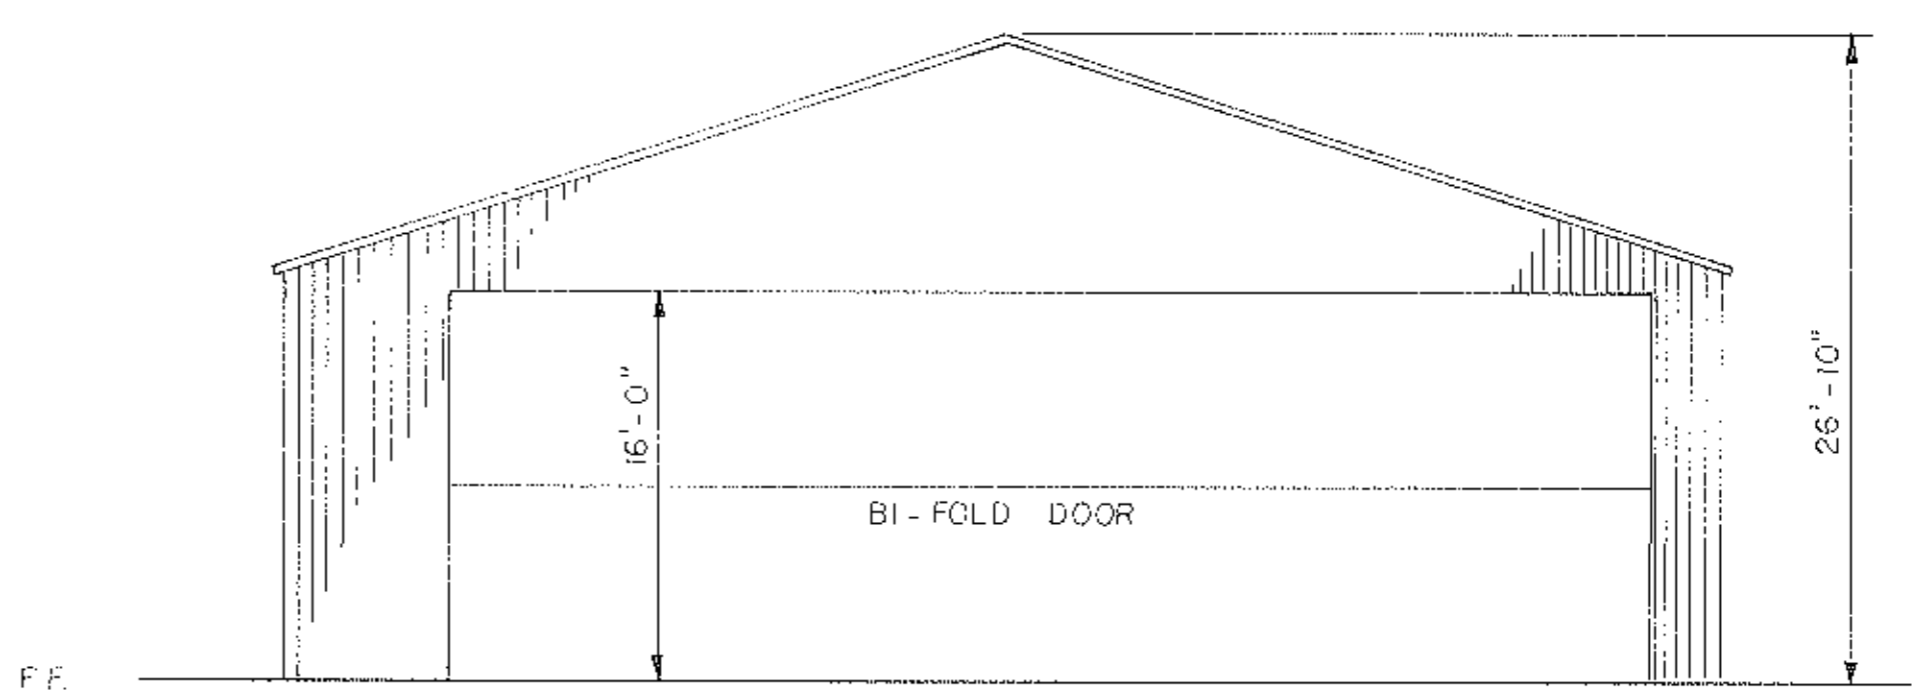

SOUTH ELEVATION
SCALE: 1/8" = 1'-0"

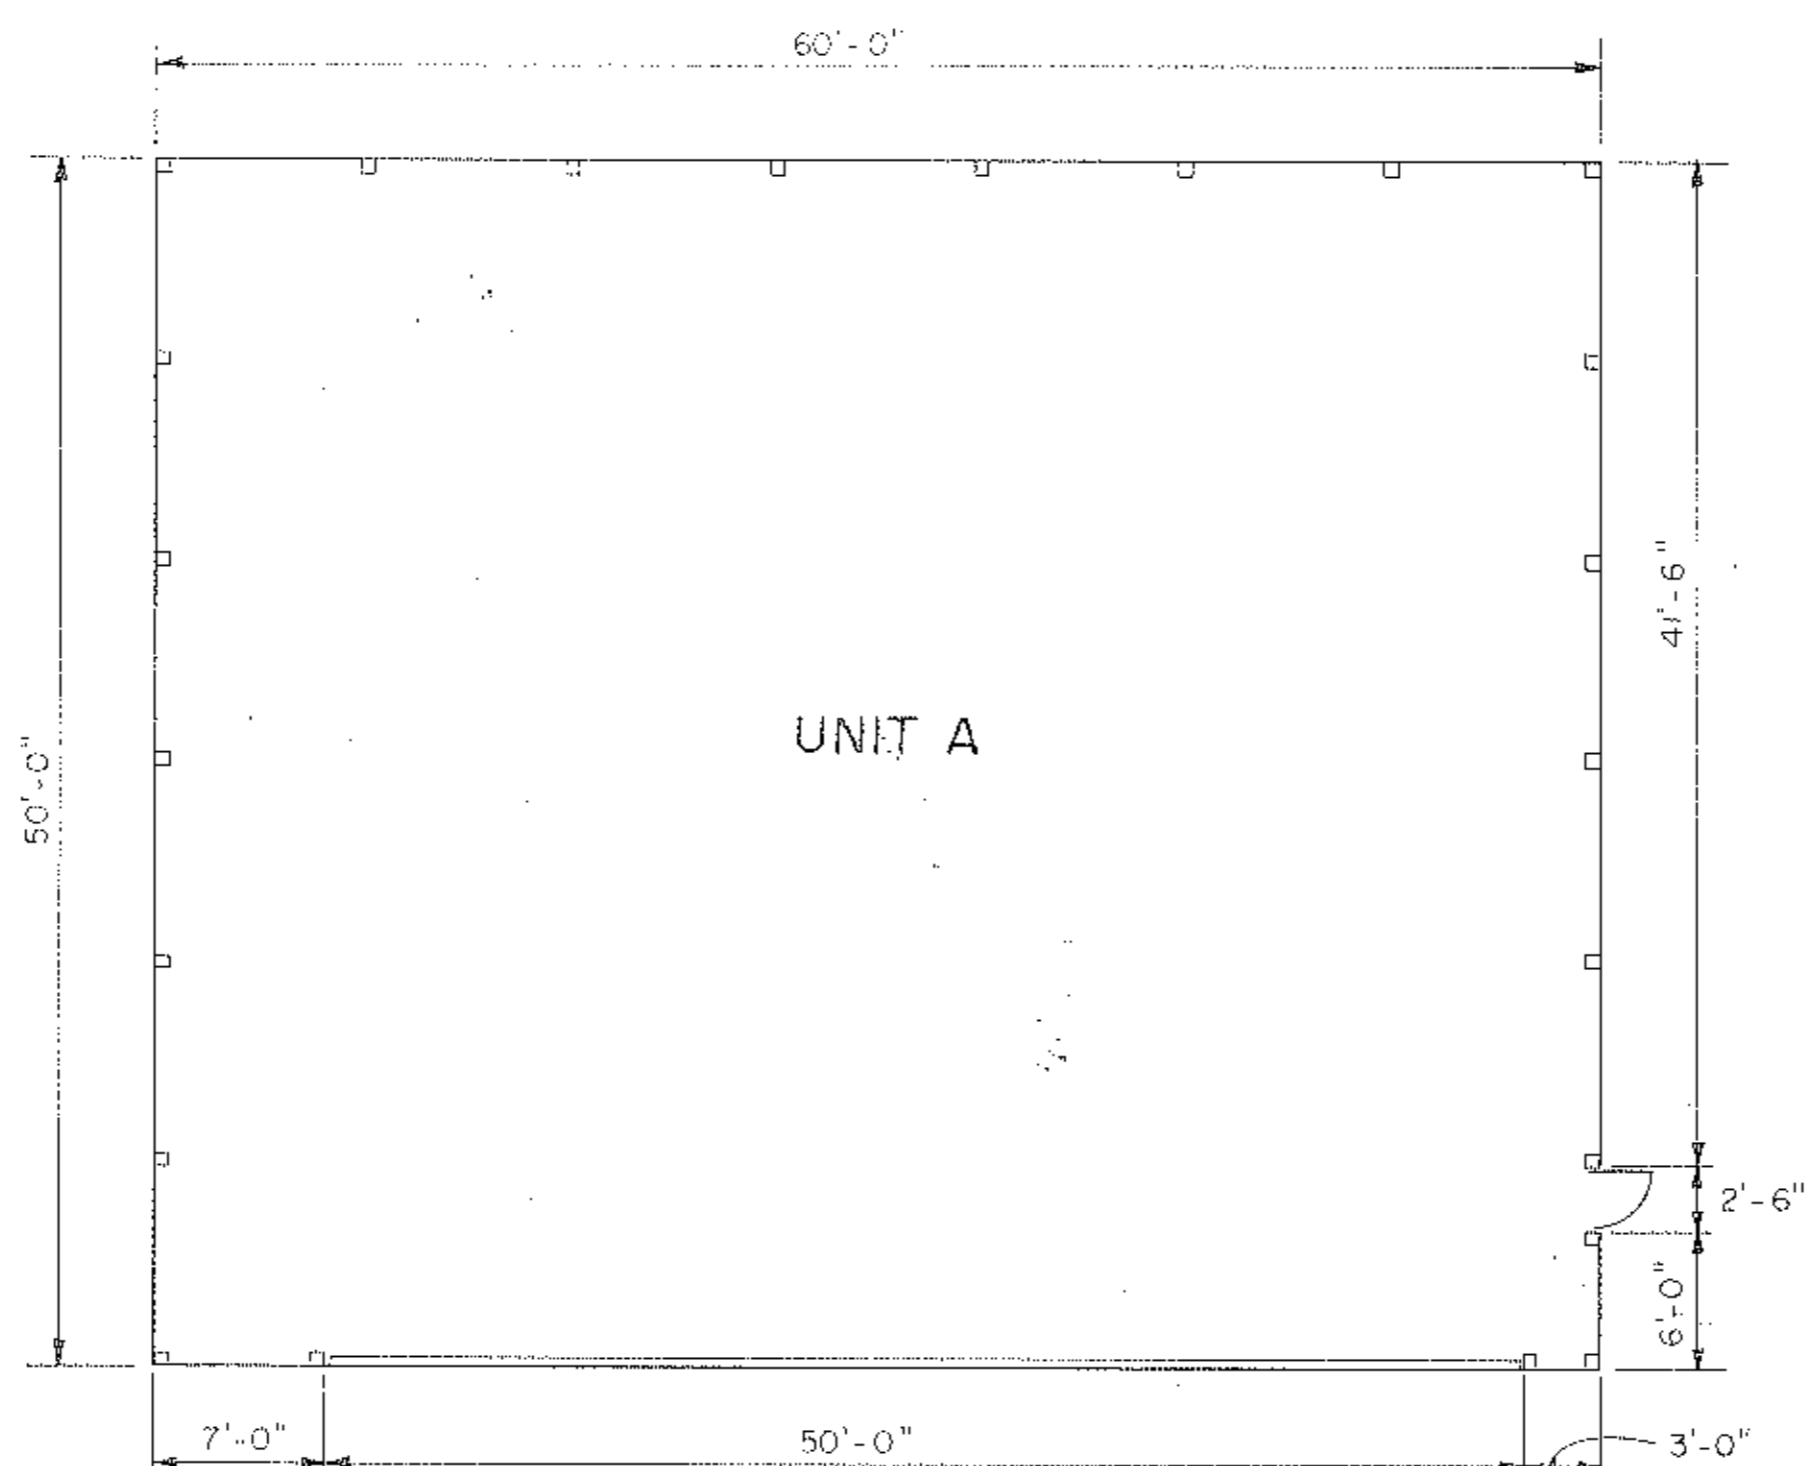

FLOOR PLAN
SCALE: 1/8" = 1'-0"




MULTI ENGINE NEST CONDOMINIUM
THIRD AMENDMENT

NOTE: ALL DIMENSIONS SHOWN ARE
EXTERIOR BUILDING DIMENSIONS.

GRINDLE AND BENDER	DATE
ARCHITECTURE - ENGINEERING - SURVEYING	SHEET NO.
ASHLAND OHIO	3
	OF 5

521740

521740

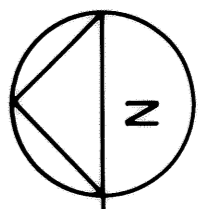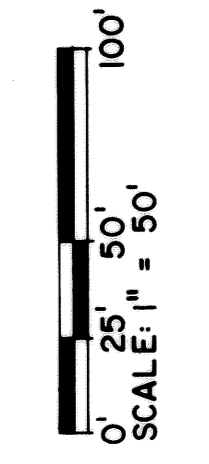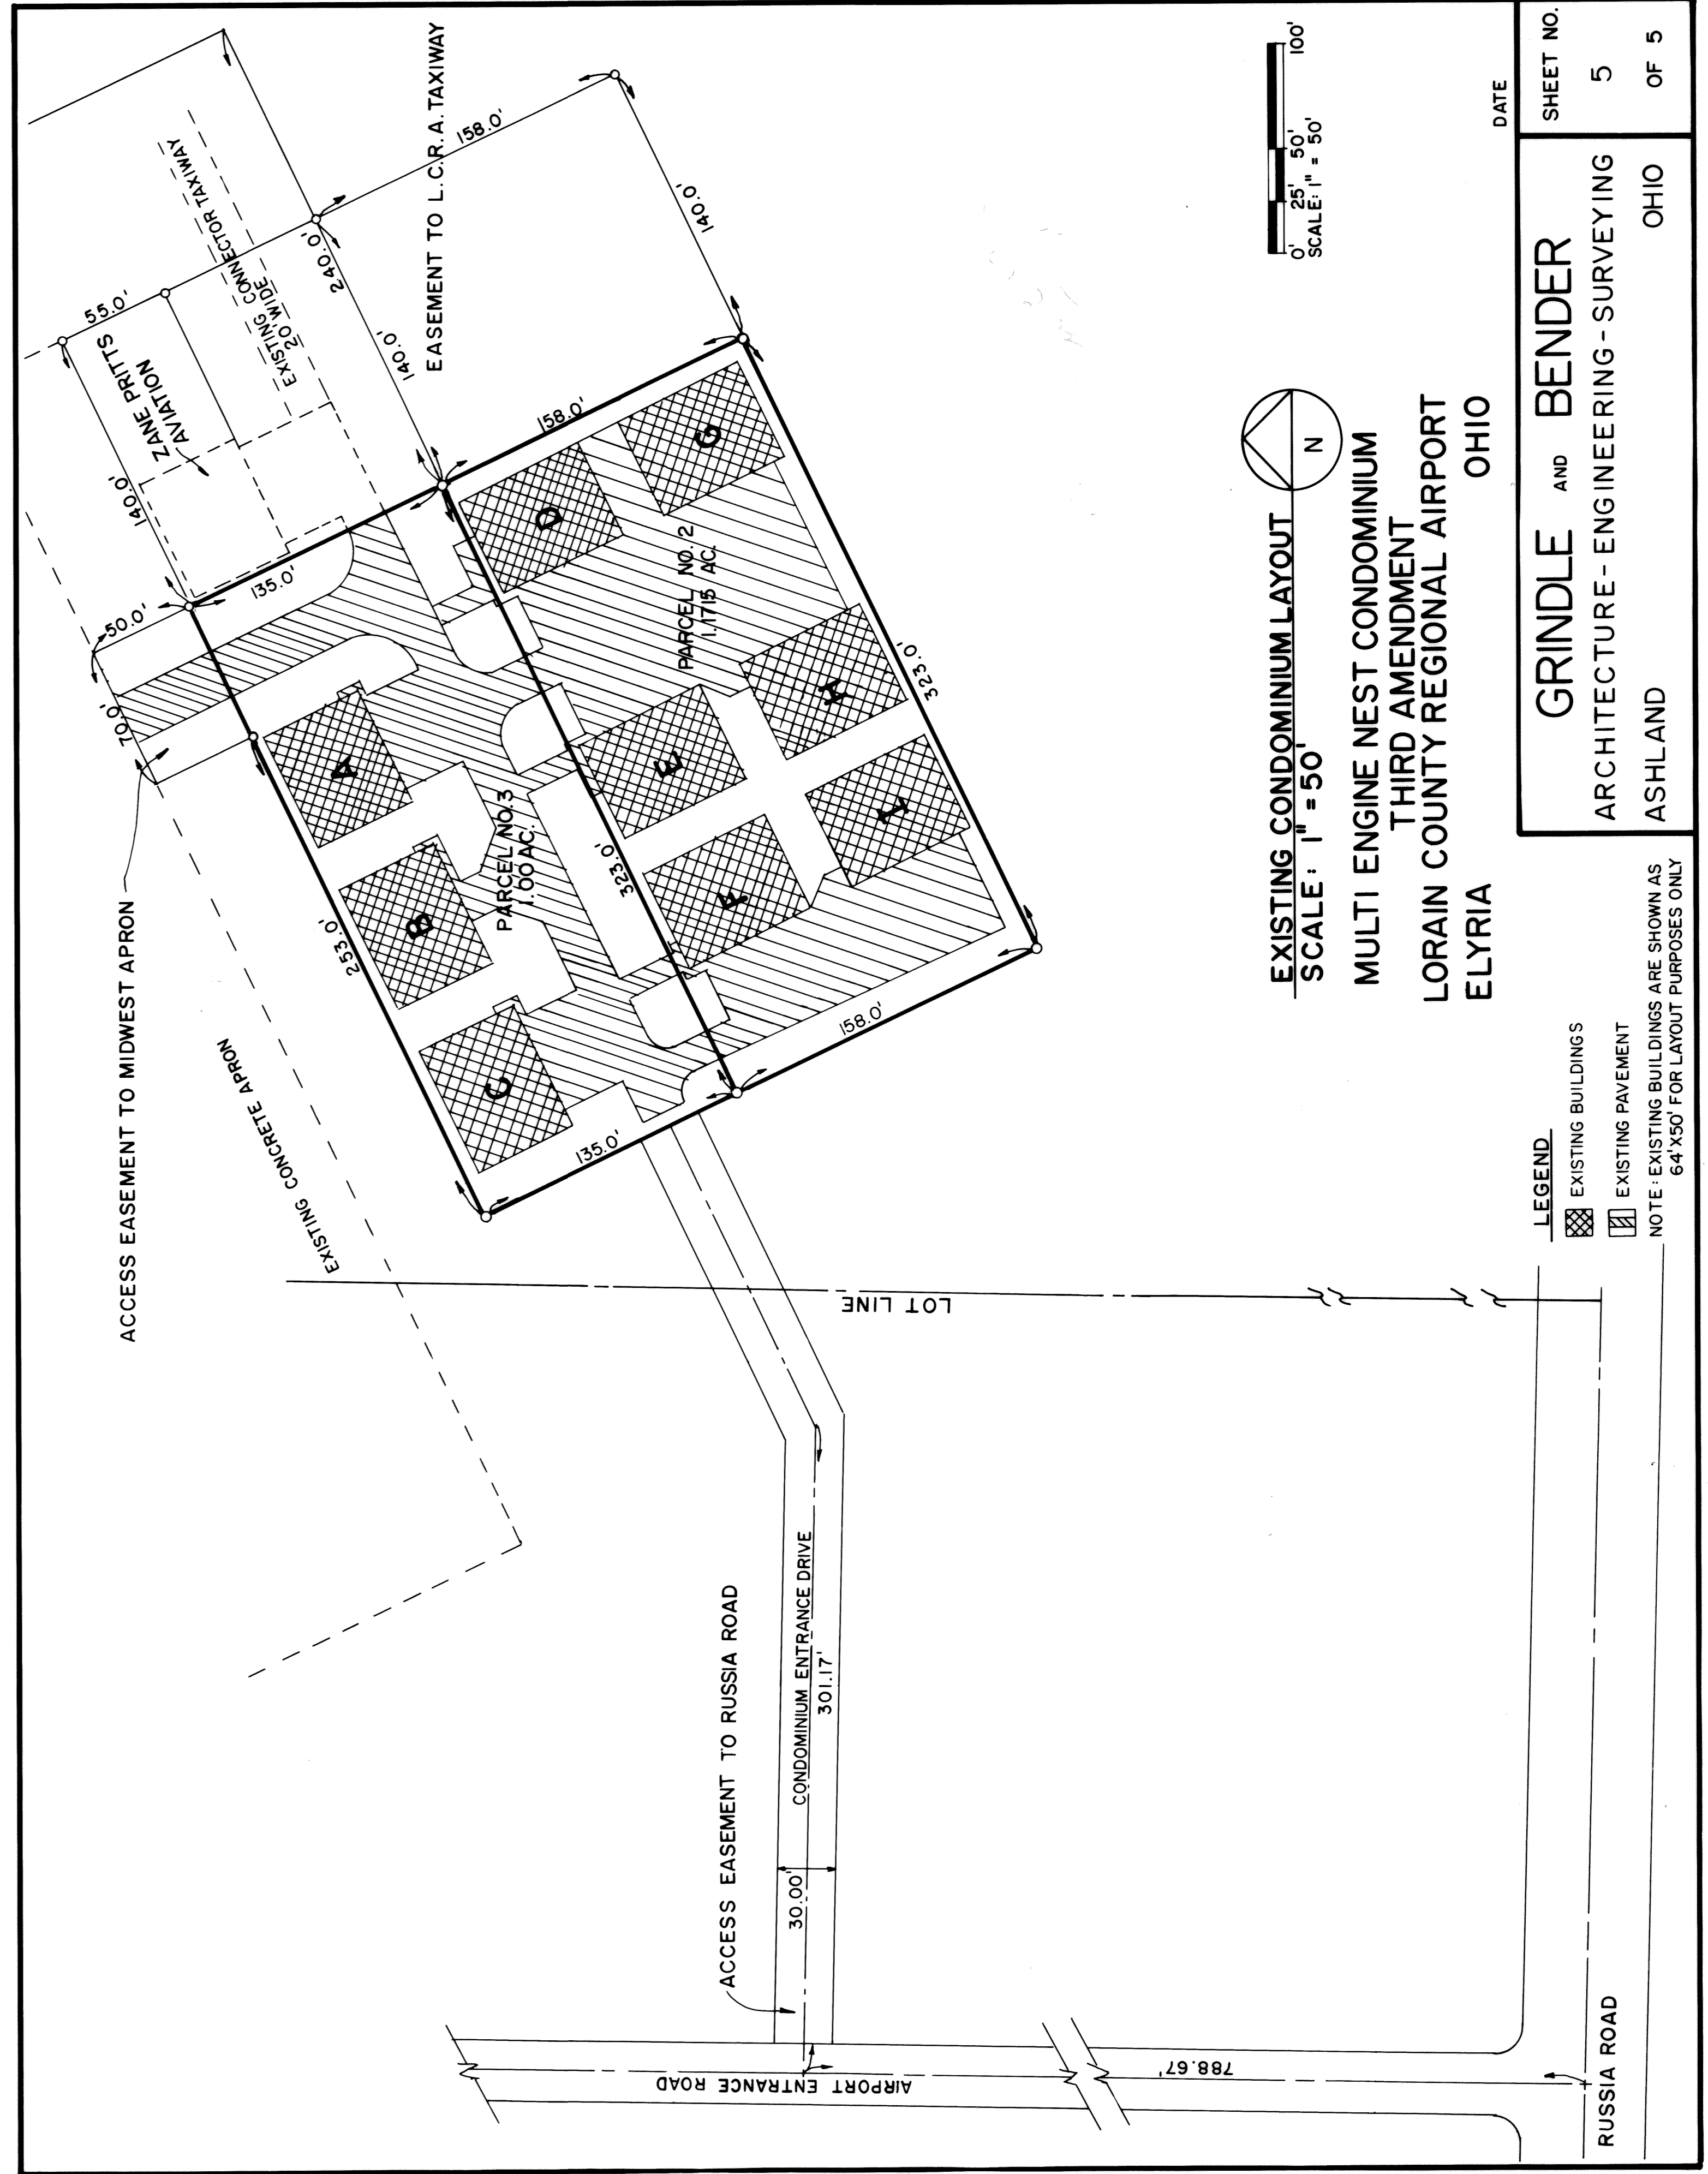

EXISTING CONDOMINIUM LAYOUT
 SCALE: 1" = 50'

MULTI ENGINE NEST CONDOMINIUM
 THIRD AMENDMENT
 LORAIN COUNTY REGIONAL AIRPORT
 ELYRIA OHIO

DATE	
GRINDLE AND BENDER	SHEET NO. 5 OF 5
ARCHITECTURE - ENGINEERING - SURVEYING	
ASHLAND	OHIO

LEGEND
 [Hatched Box] EXISTING BUILDINGS
 [Dashed Box] EXISTING PAVEMENT
 NOTE: EXISTING BUILDINGS ARE SHOWN AS 64'X50' FOR LAYOUT PURPOSES ONLY