



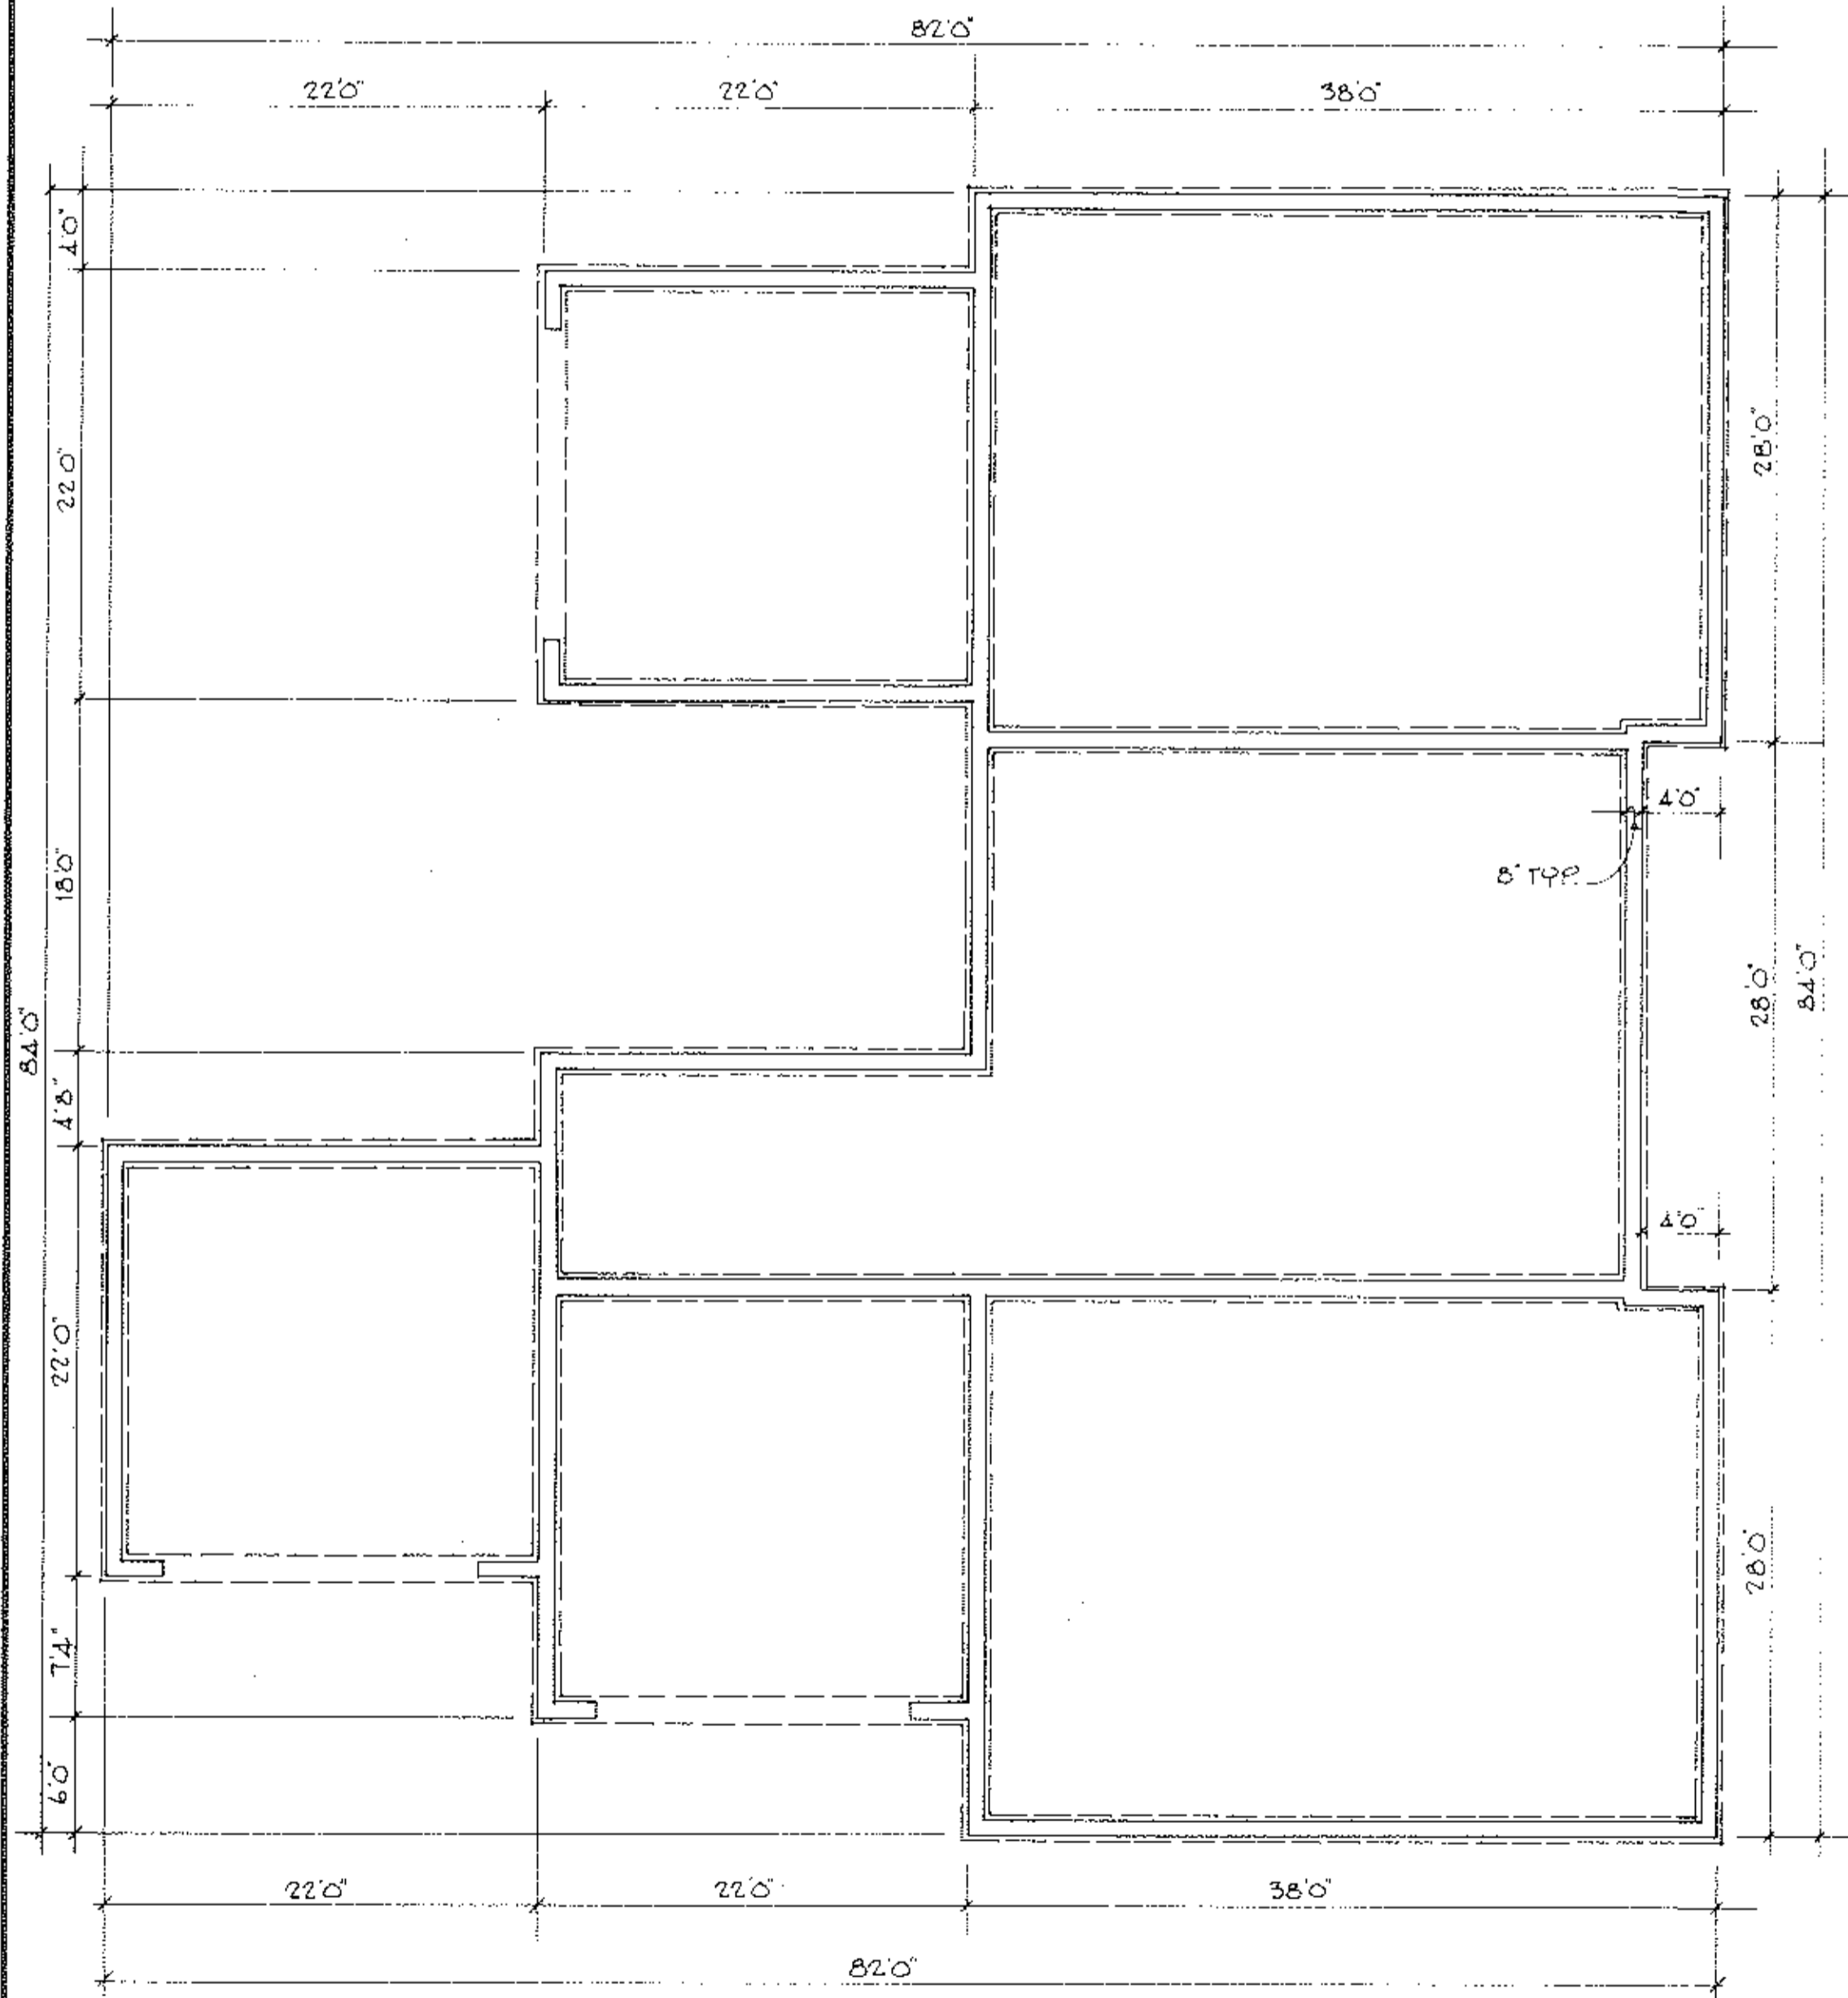

SCALE 1" = 20'

 



ΔUT ΔF: FOUNDATION PLAN

15-ΔΔ-Δ35-ΔΔΔ-Δ59 1.16 A.  
 15-ΔΔ-Δ35-ΔΔΔ-Δ99 Δ.52 A.

INTΔ PLAT Δ.35 A.

REMAINDERS 15-ΔΔ-Δ35-ΔΔΔ-Δ63 Δ.82 A.  
 15-ΔΔ-Δ35-ΔΔΔ-Δ64 Δ.51 A.

#00048

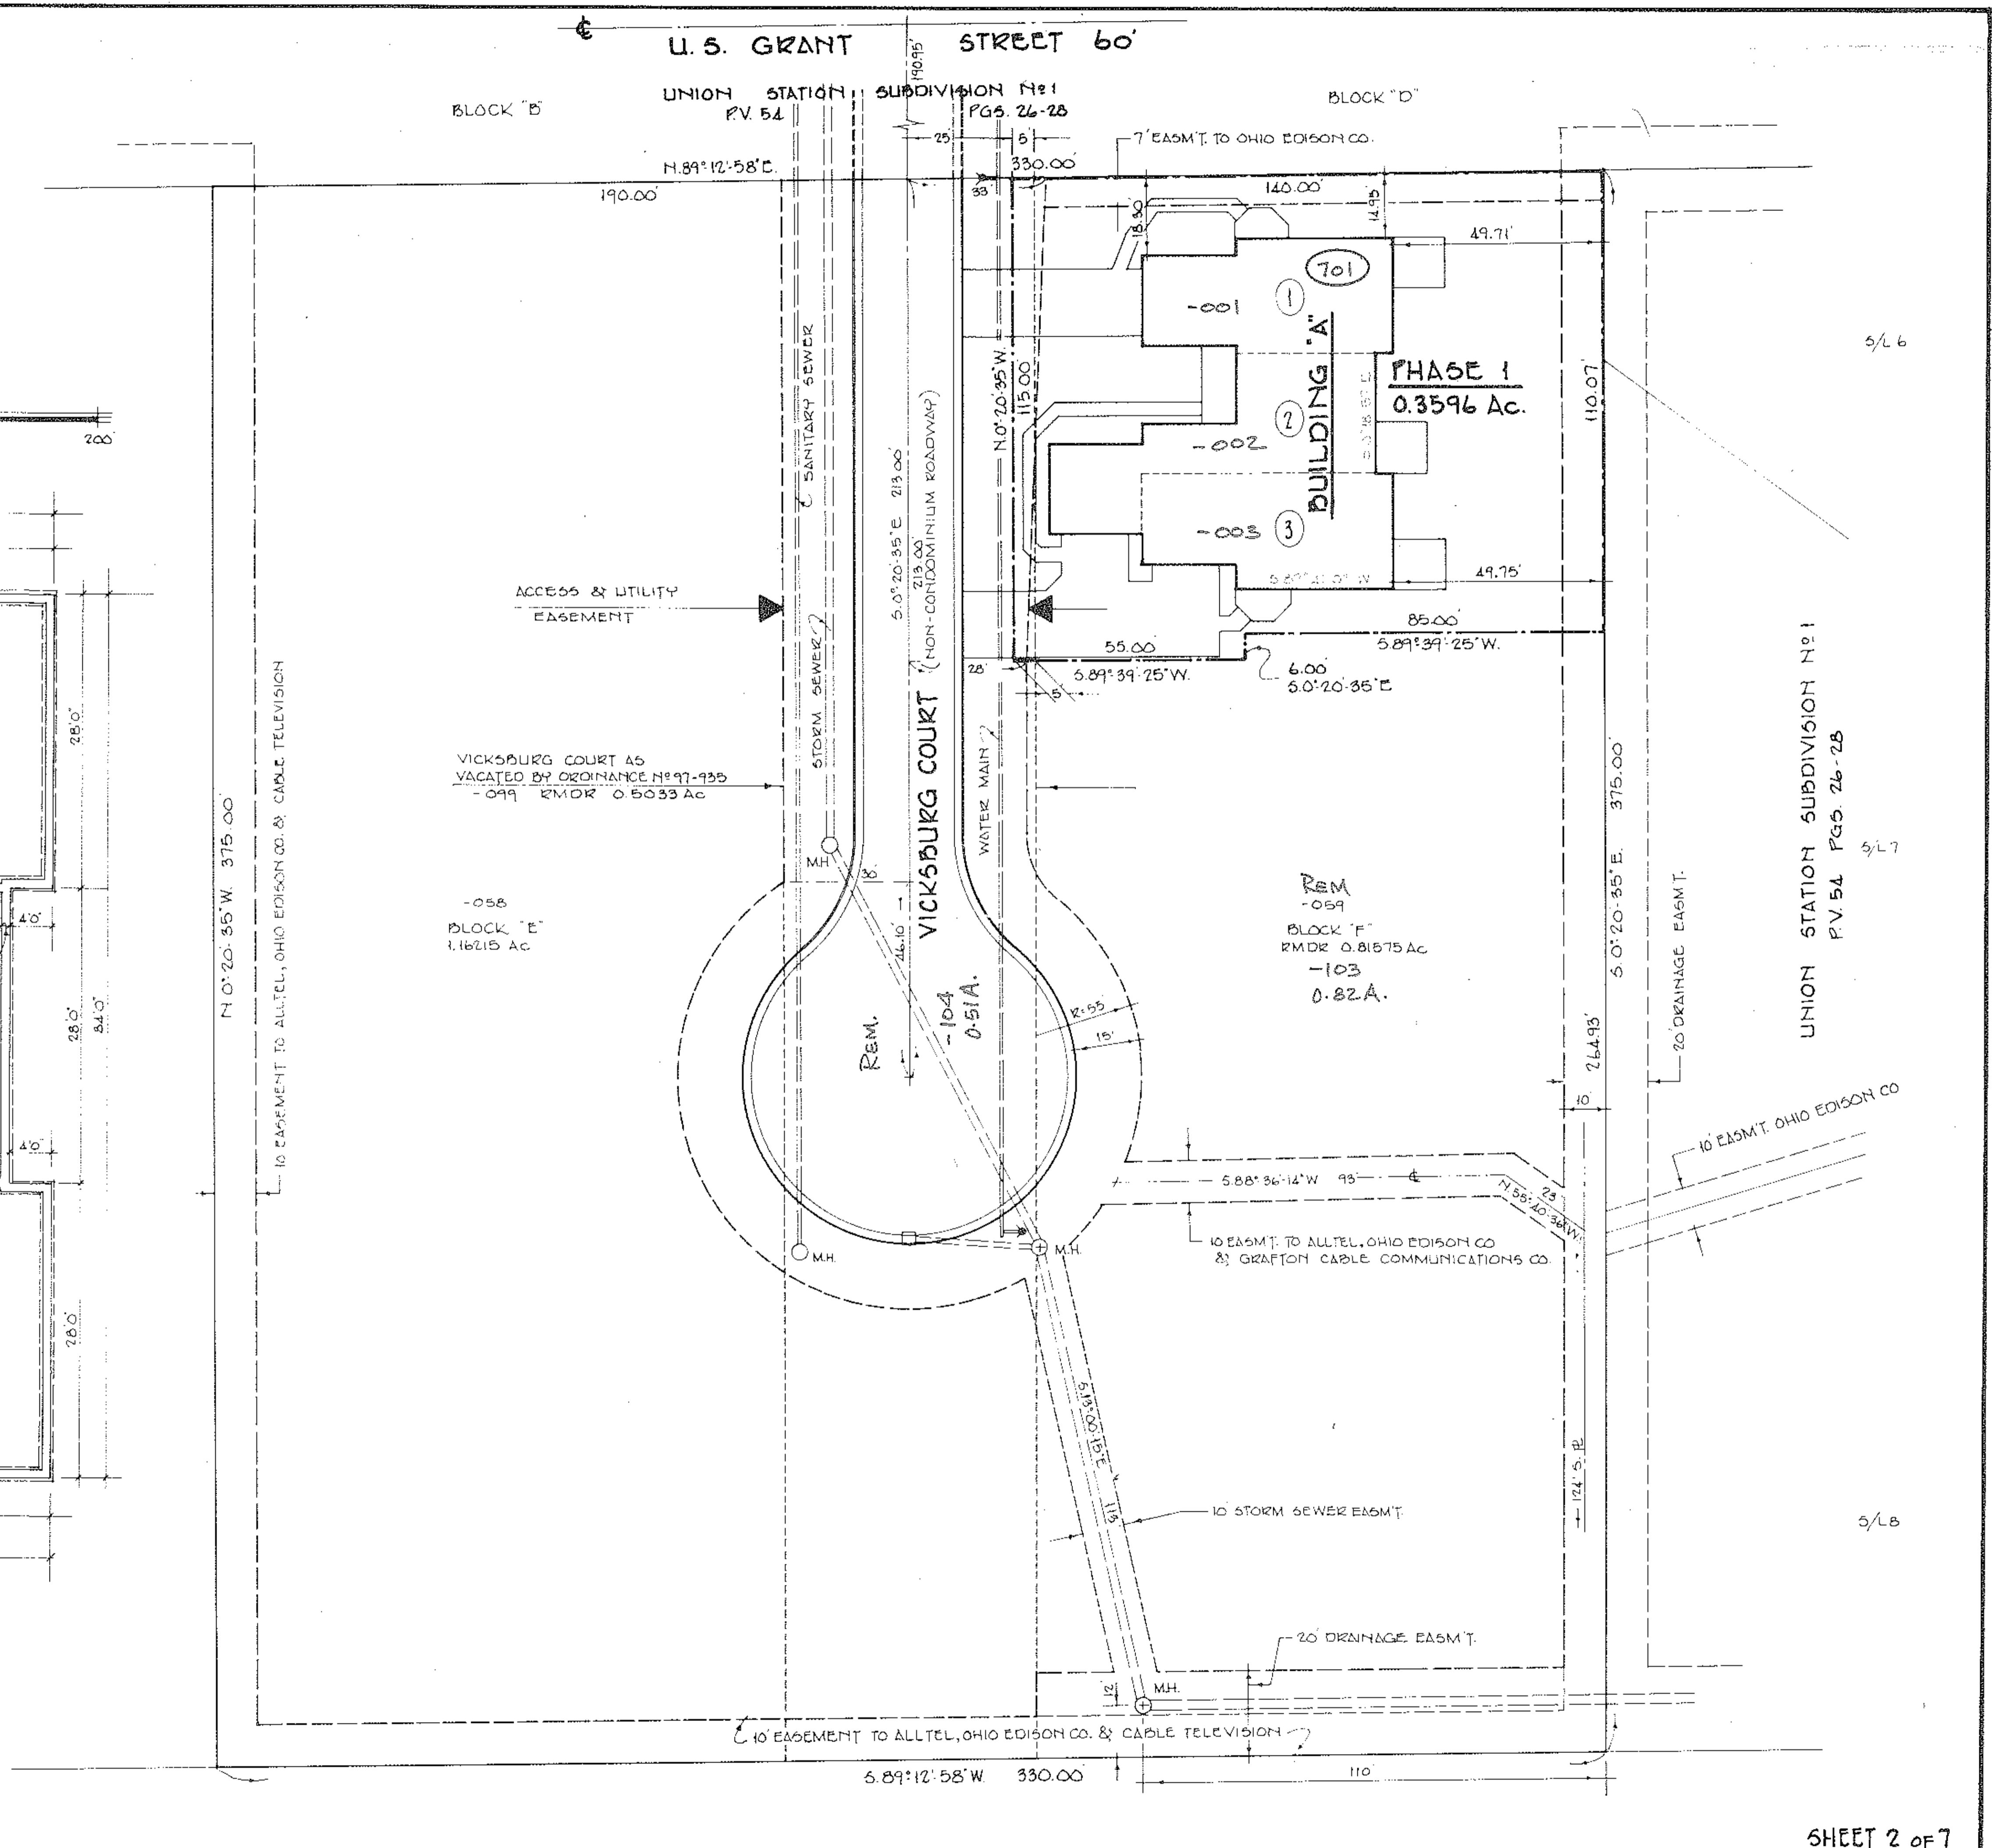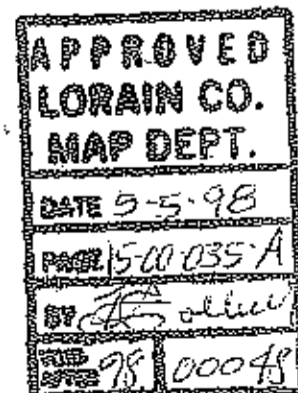



UNION STATION SUBDIVISION No. 1  
 P.V. 54 P.GS. 26-28

5/L 6

SHEET 2 of 7



SCALE 1"=20'

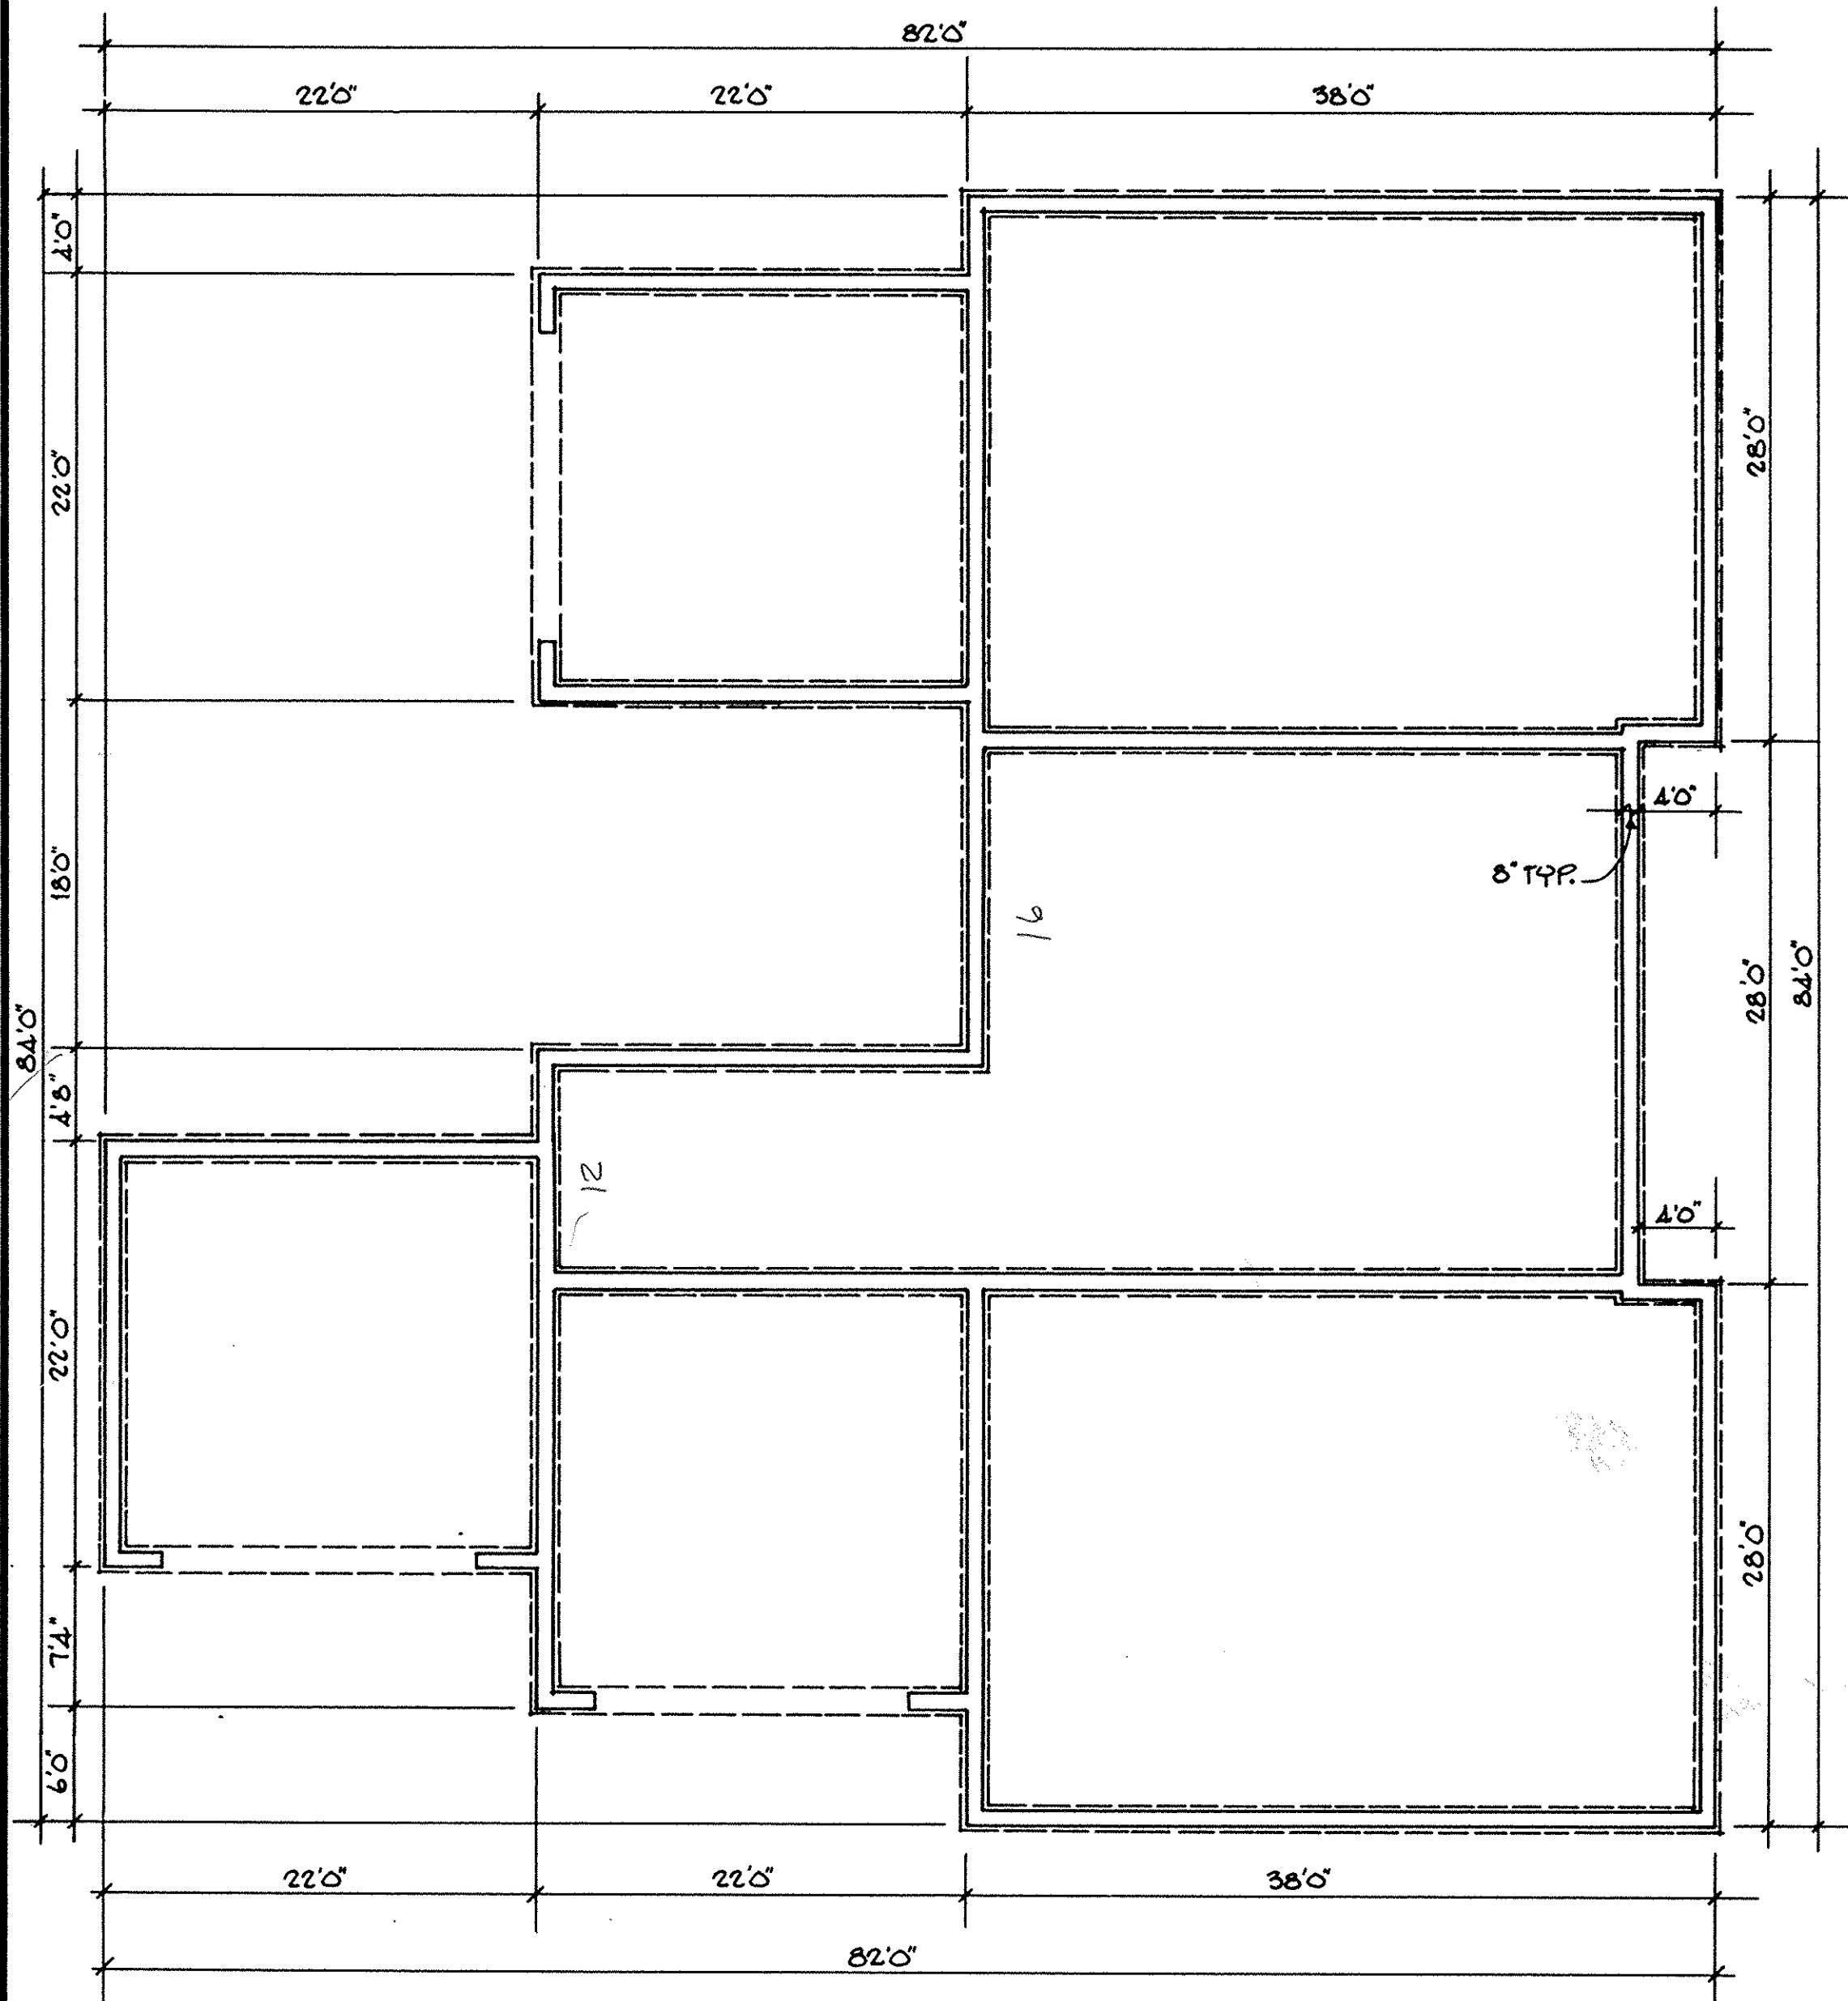 

FOUNDATION PLAN

SCALE 1"=8'

U.S. GRANT STREET 60'

UNION STATION SUBDIVISION No 1 P.V. 54 Pgs. 26-28

BLOCK "D"

BLOCK "B"

N.89°12'58"E.

190.00

7' EASMT. TO OHIO EDISON CO.

330.00

140.00

14.95

49.71'

PHASE I 0.3596 Ac.

BUILDING "A"

5.0°18'57"E.

5.89°41'03"W.

49.75'

85.00

5.89°39'25"W.

6.00

5.0°20'35"E.

110.07'

ACCESS & UTILITY EASEMENT

VICKSBURG COURT AS VACATED BY ORDINANCE No 97-935 -099 RMDR. 0.5033 Ac.

-058 BLOCK "E" 1.16215 Ac.

-069 BLOCK "F" RMDR. 0.81575 Ac.

N.10°20'35"W. 375.00'

10' EASEMENT TO ALLTEL, OHIO EDISON CO. & CABLE TELEVISION

SANITARY SEWER

STORM SEWER

VICKSBURG COURT (NON-CONDOMINIUM ROADWAY)

5.0°20'35"E. 213.00'

213.00

5.0°20'35"E.

115.00

5.0°20'35"E.

213.00

5.0°20'35"E.

213.00

5/L6

UNION STATION SUBDIVISION No 1 P.V. 54 Pgs. 26-28


5/L7

5/L8


10' EASEMENT TO ALLTEL, OHIO EDISON CO. & CABLE TELEVISION

5.89°12'58"W. 330.00


110'

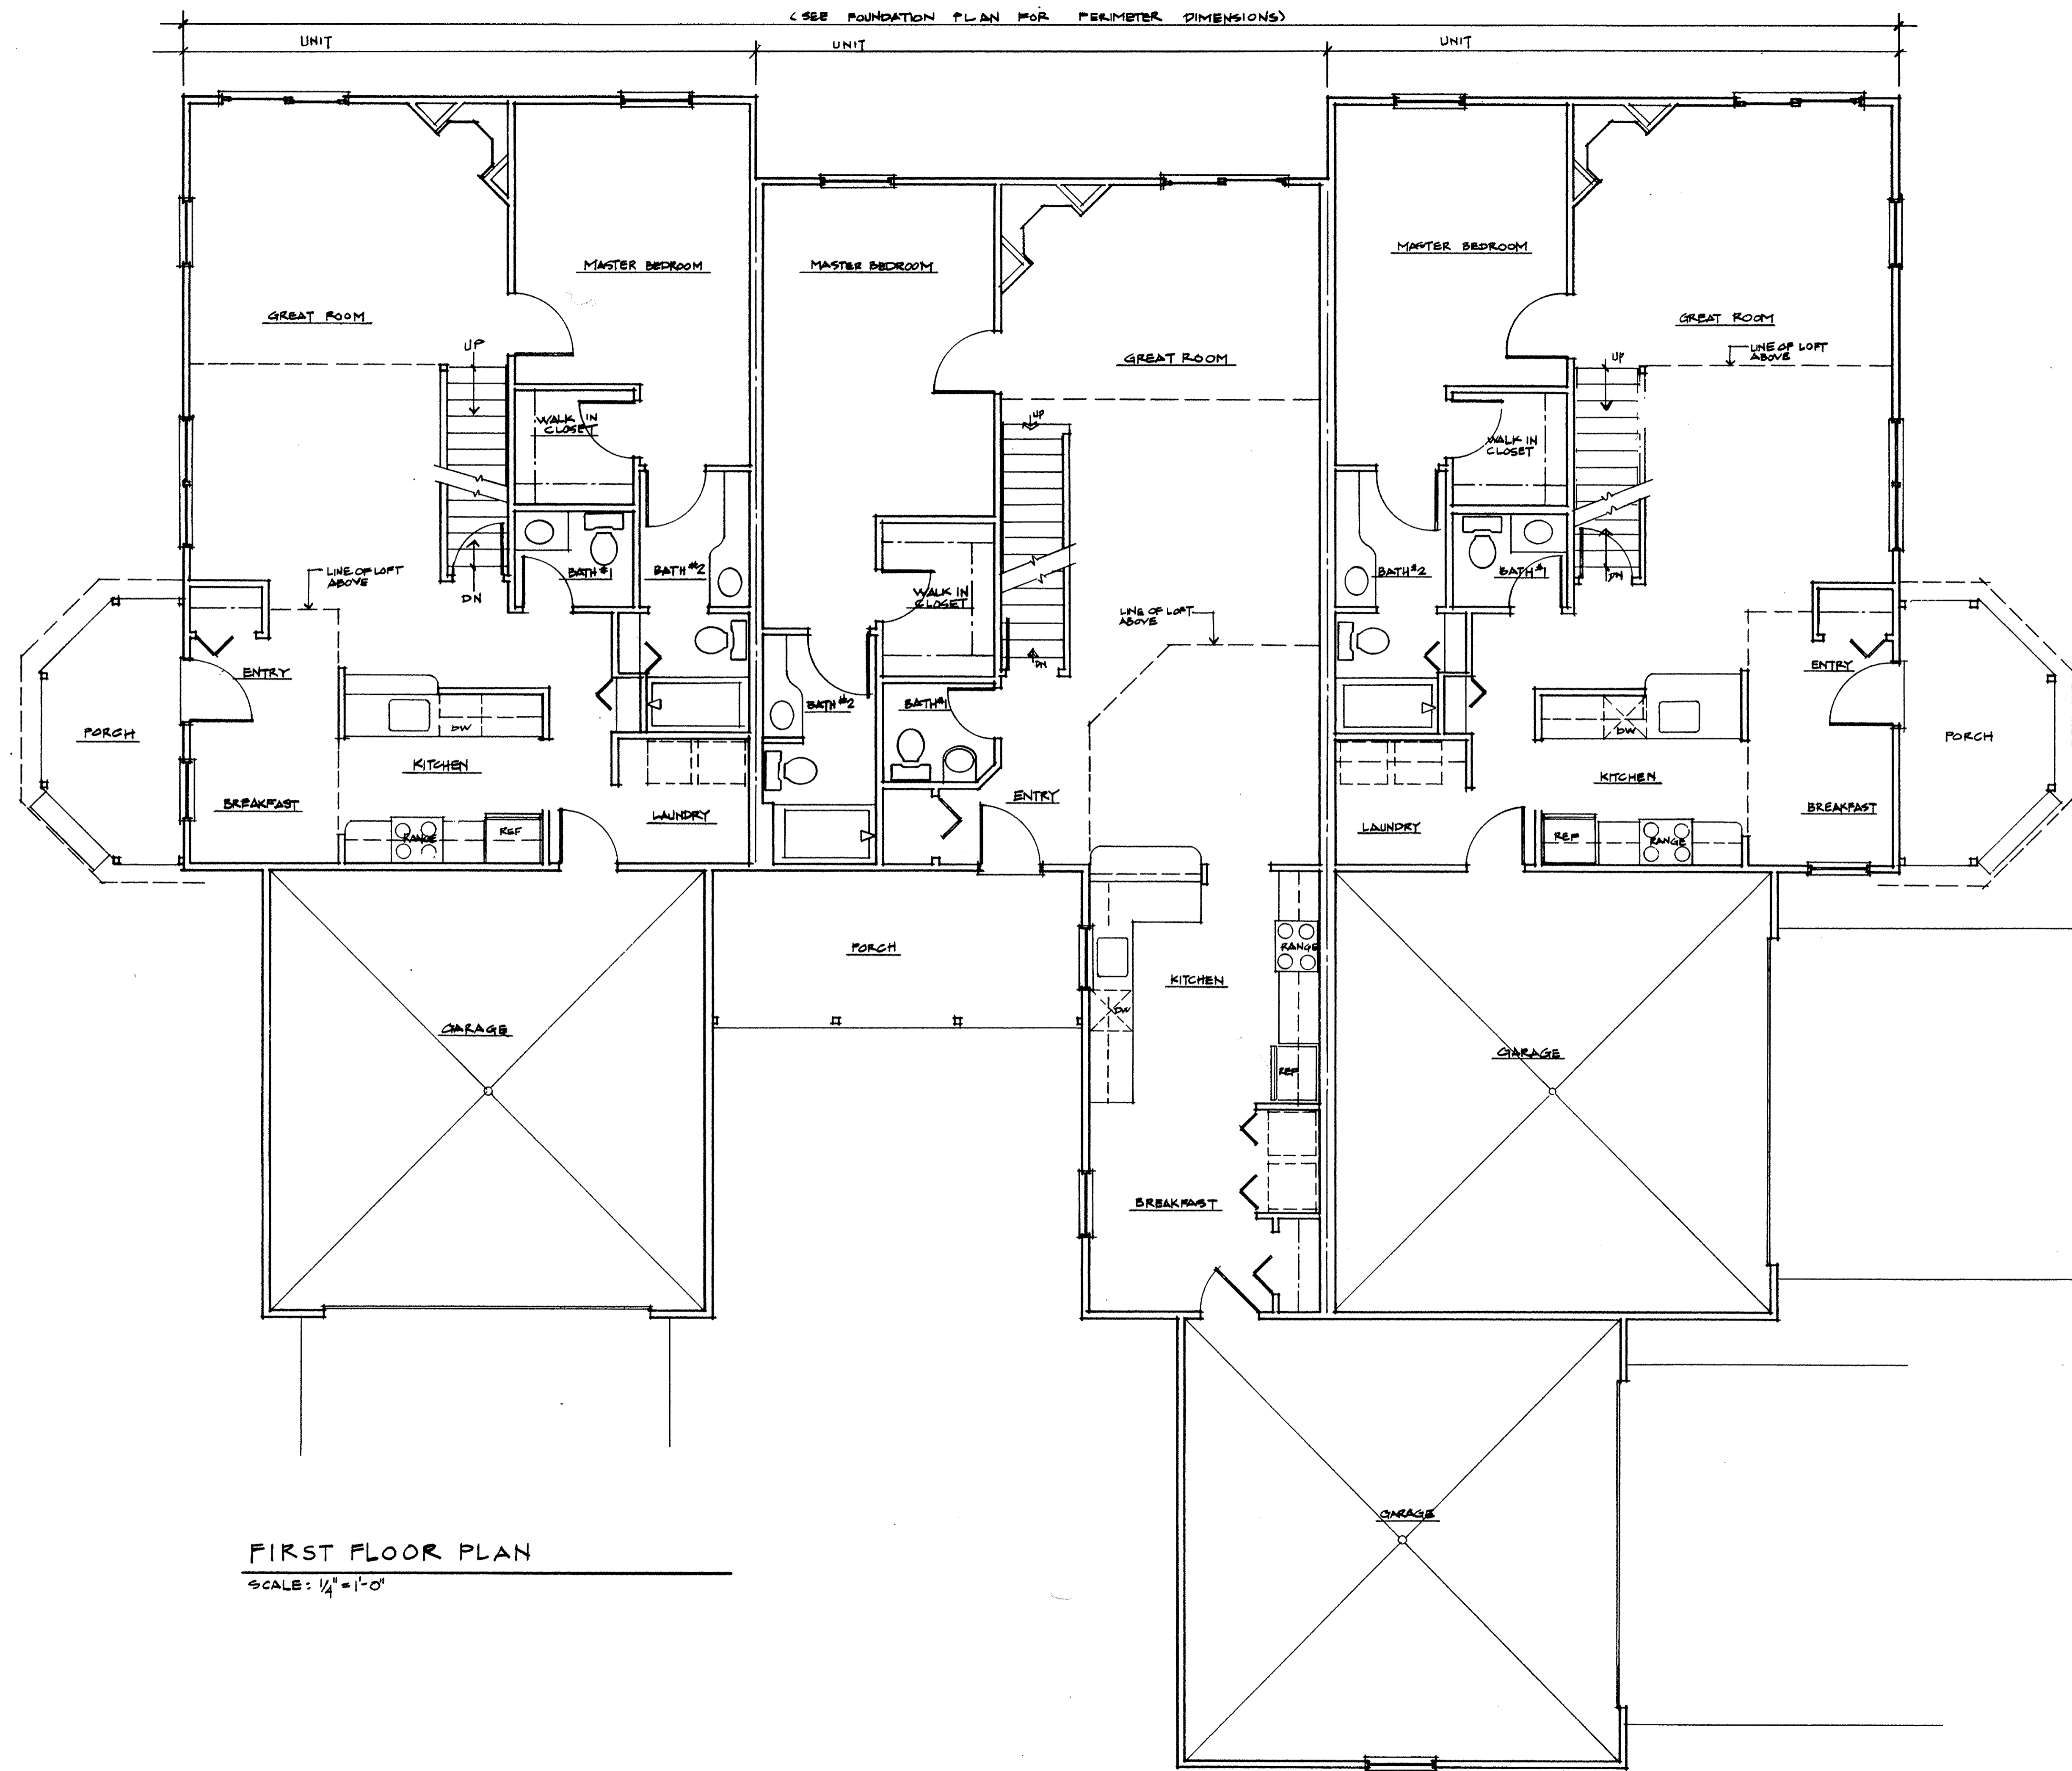

FIRST FLOOR PLAN  
 SCALE: 1/4" = 1'-0"

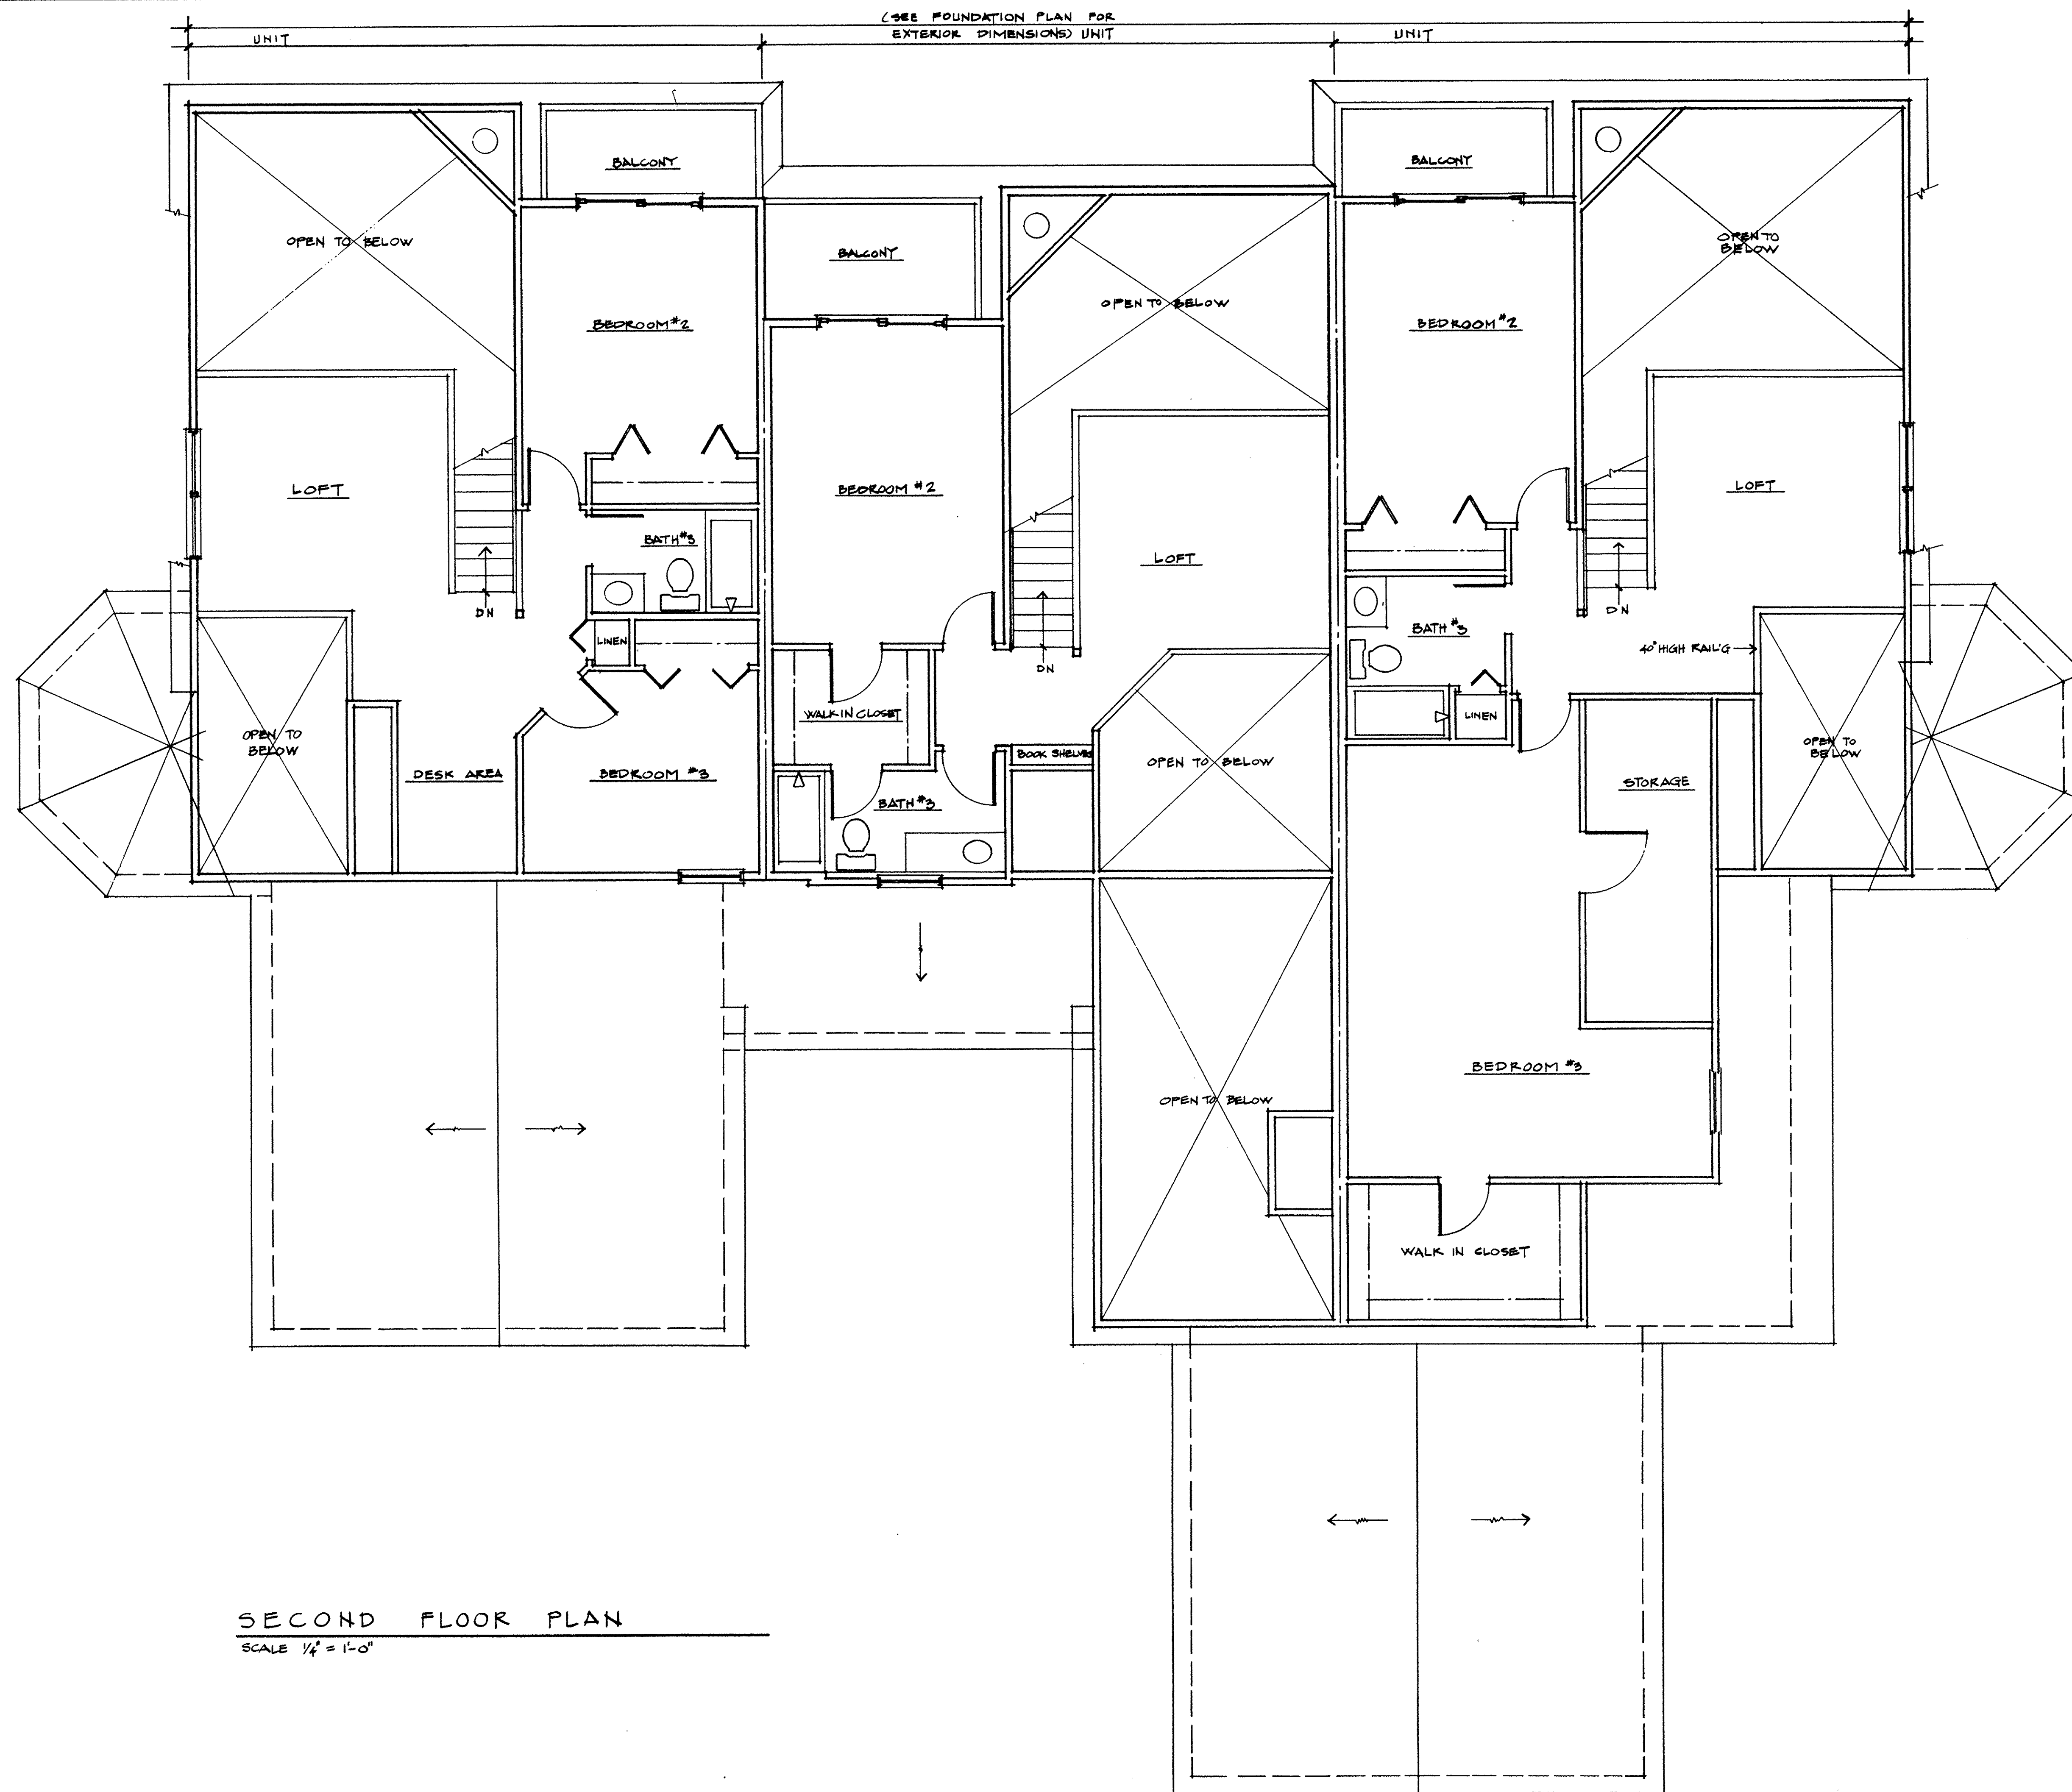


SECOND FLOOR PLAN  
 SCALE 1/4" = 1'-0"

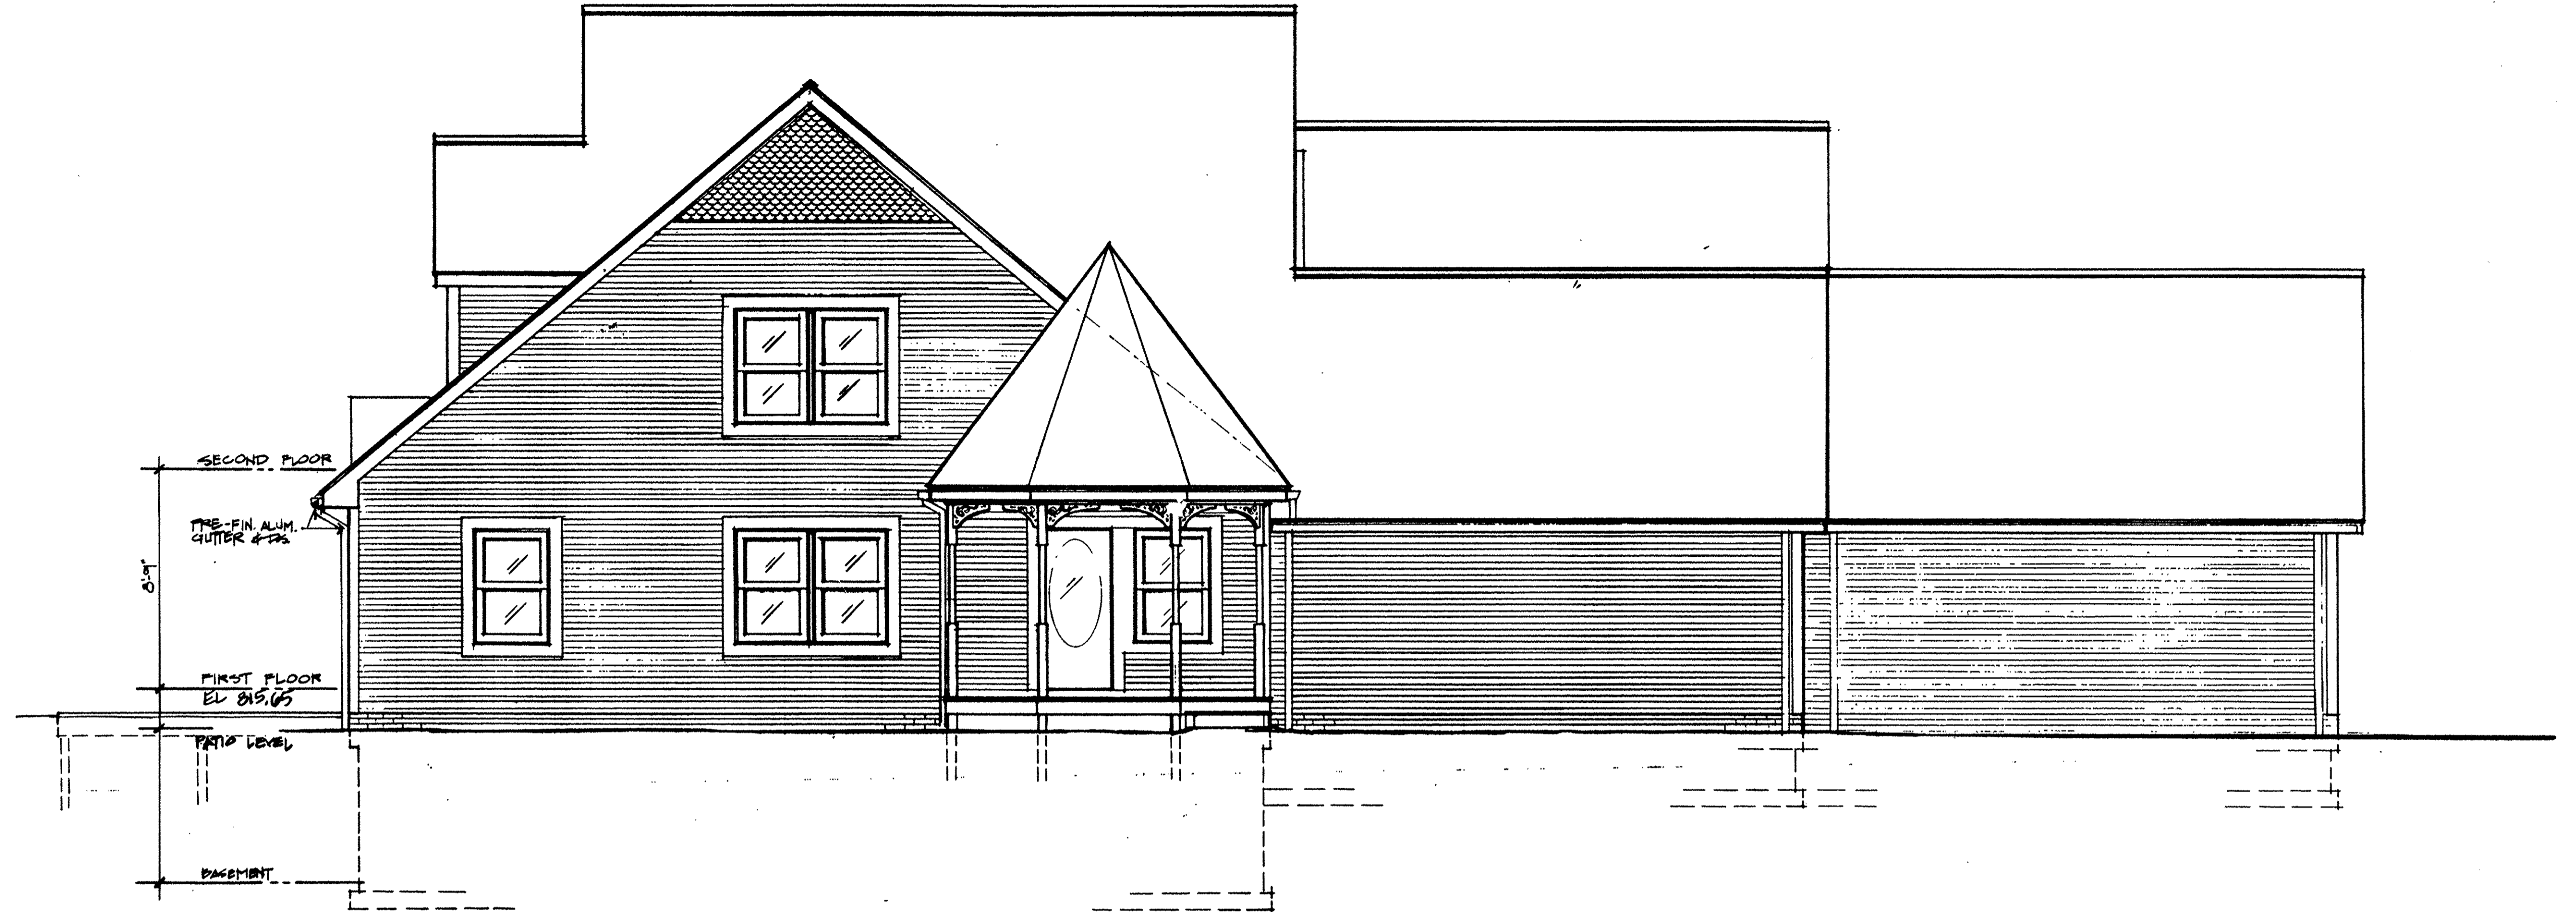


LEFT SIDE ELEVATION

SCALE: 1/8" = 1'-0"

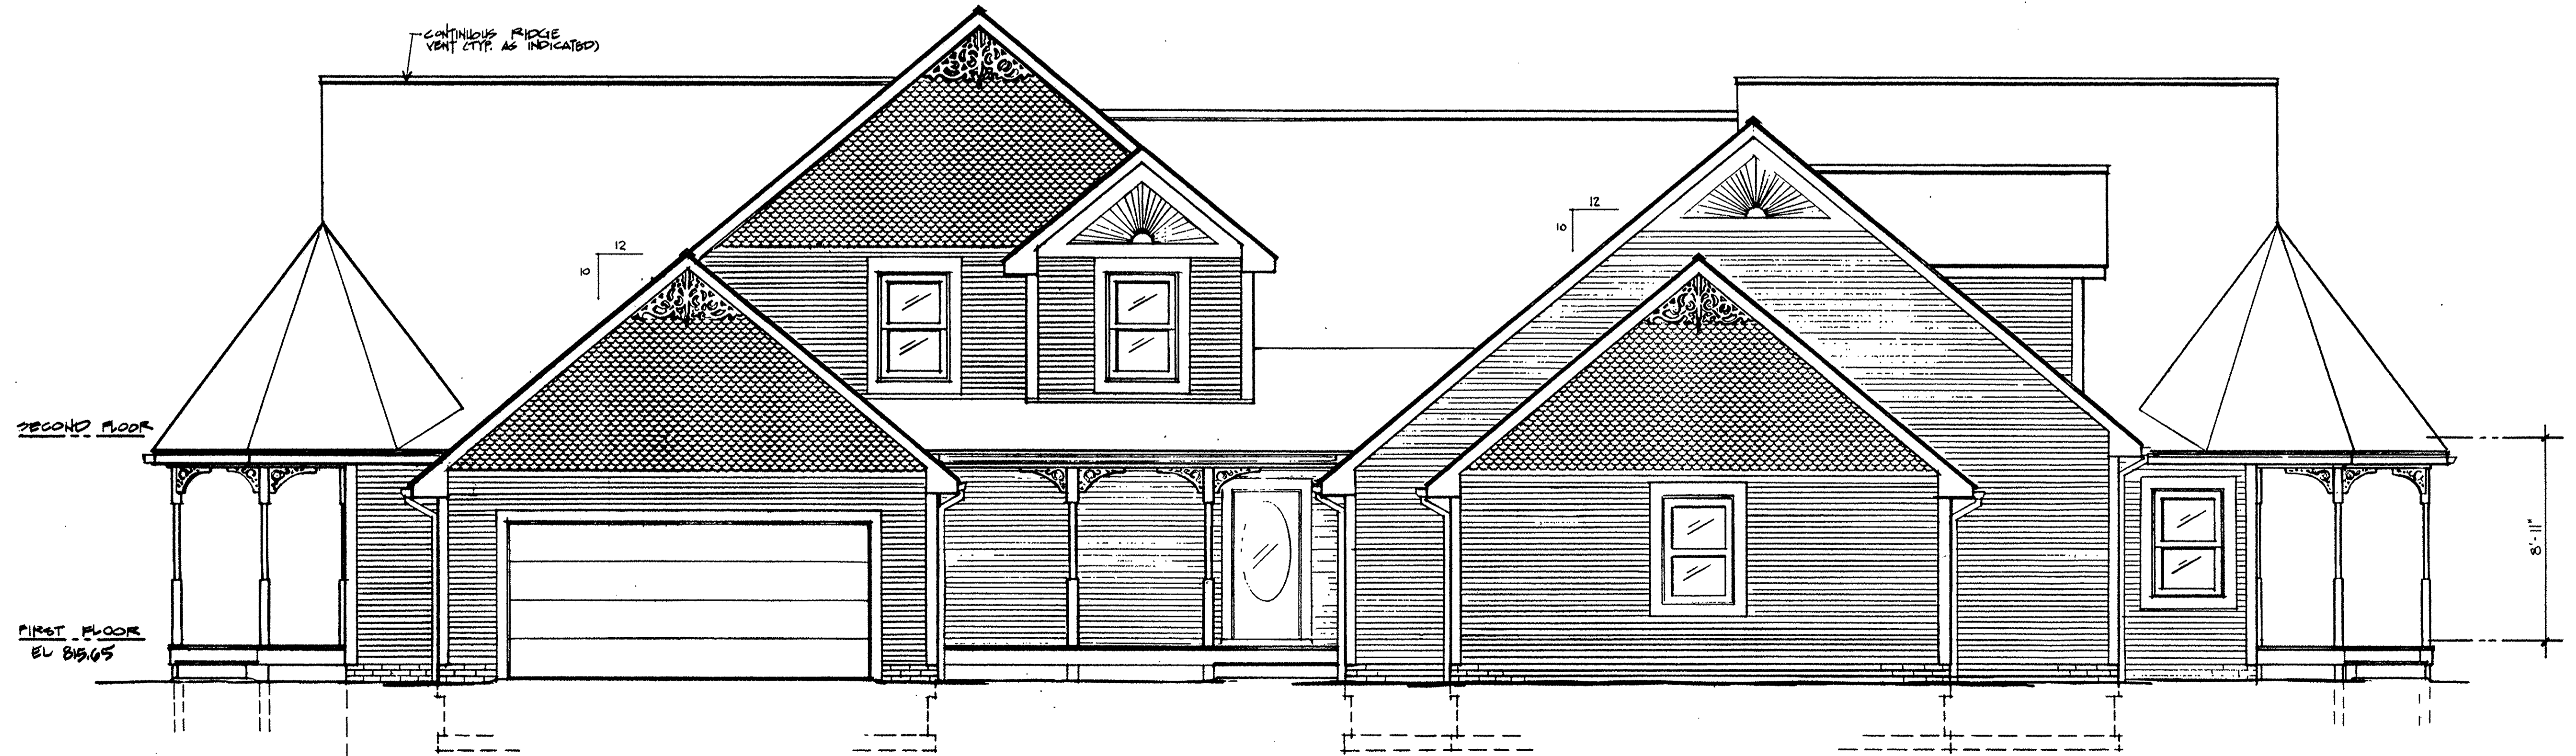


FRONT ELEVATION


SCALE: 1/4" = 1'-0"

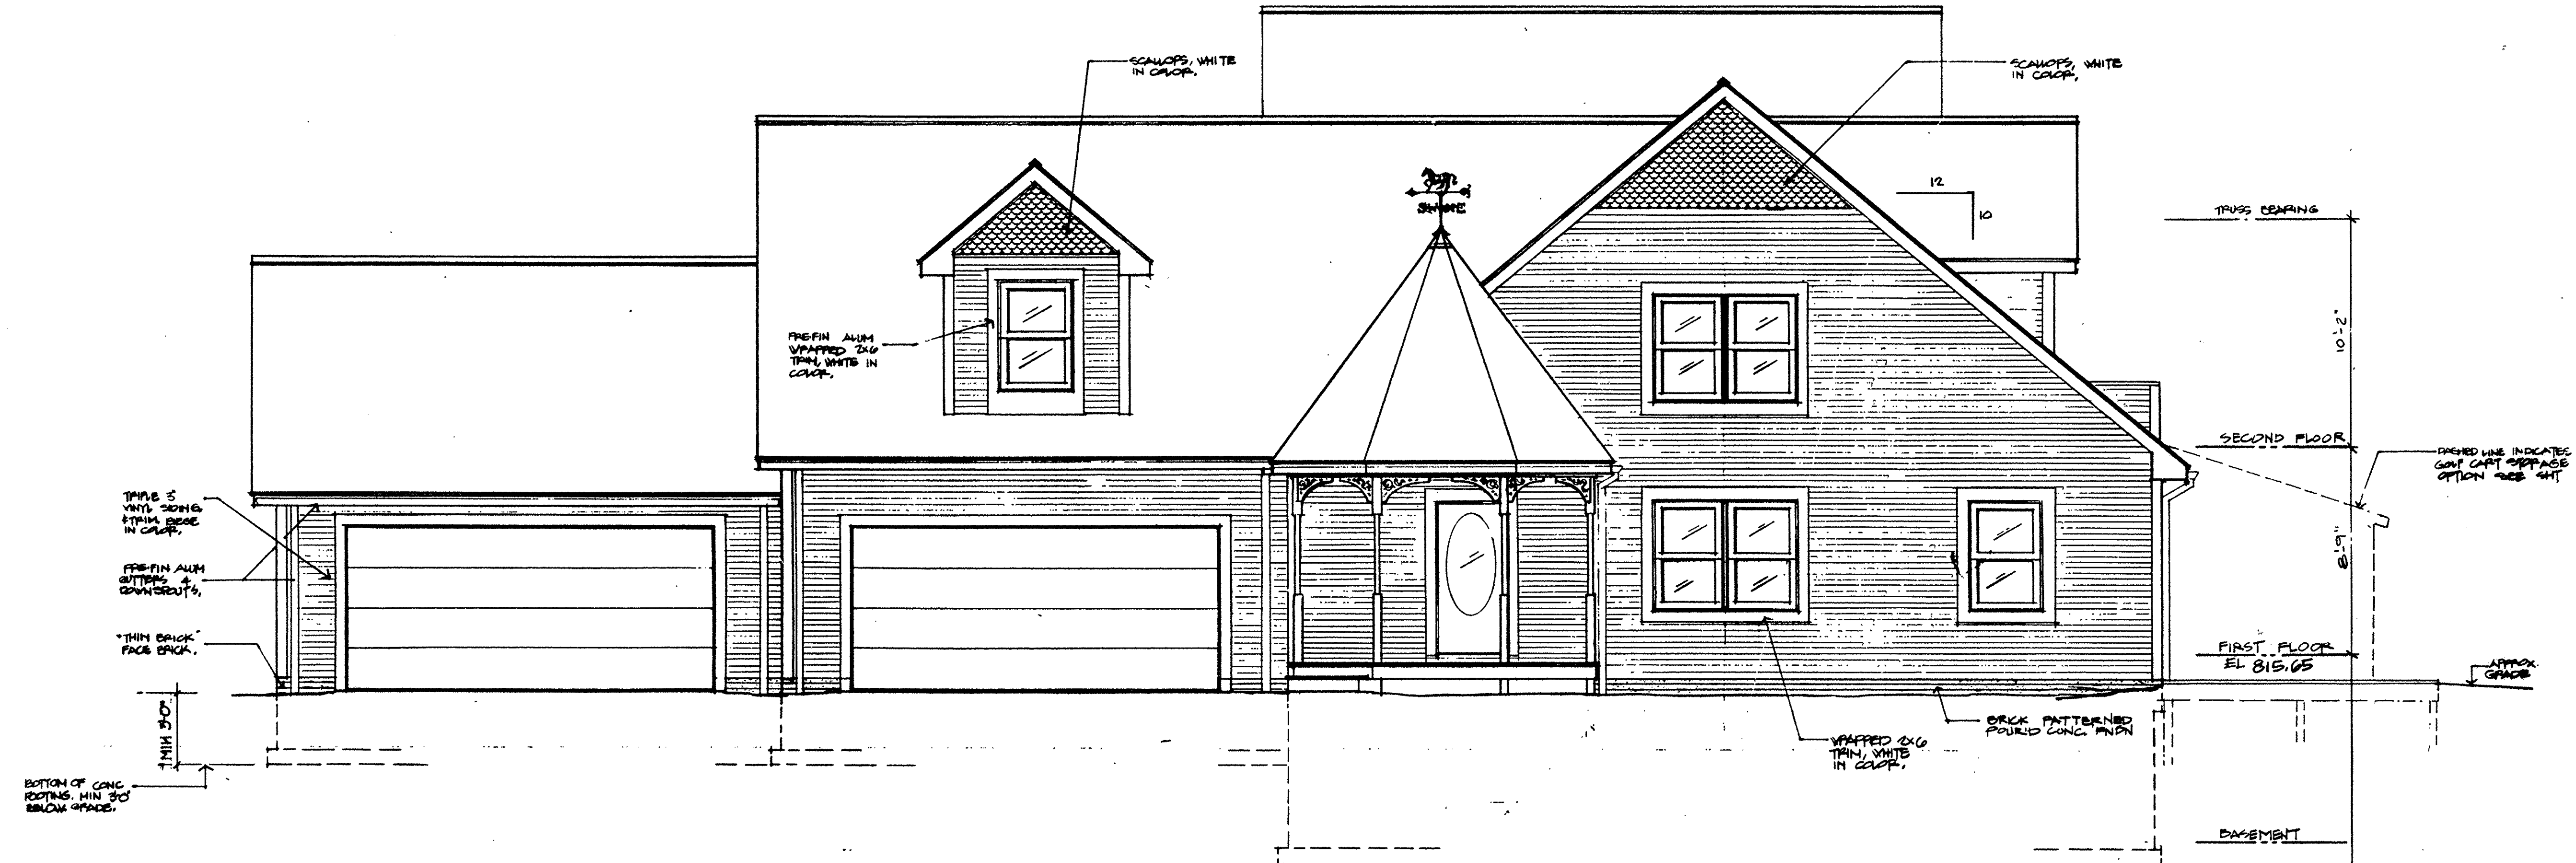

RIGHT SIDE ELEVATION  
SCALE: 1/4" = 1'-0"

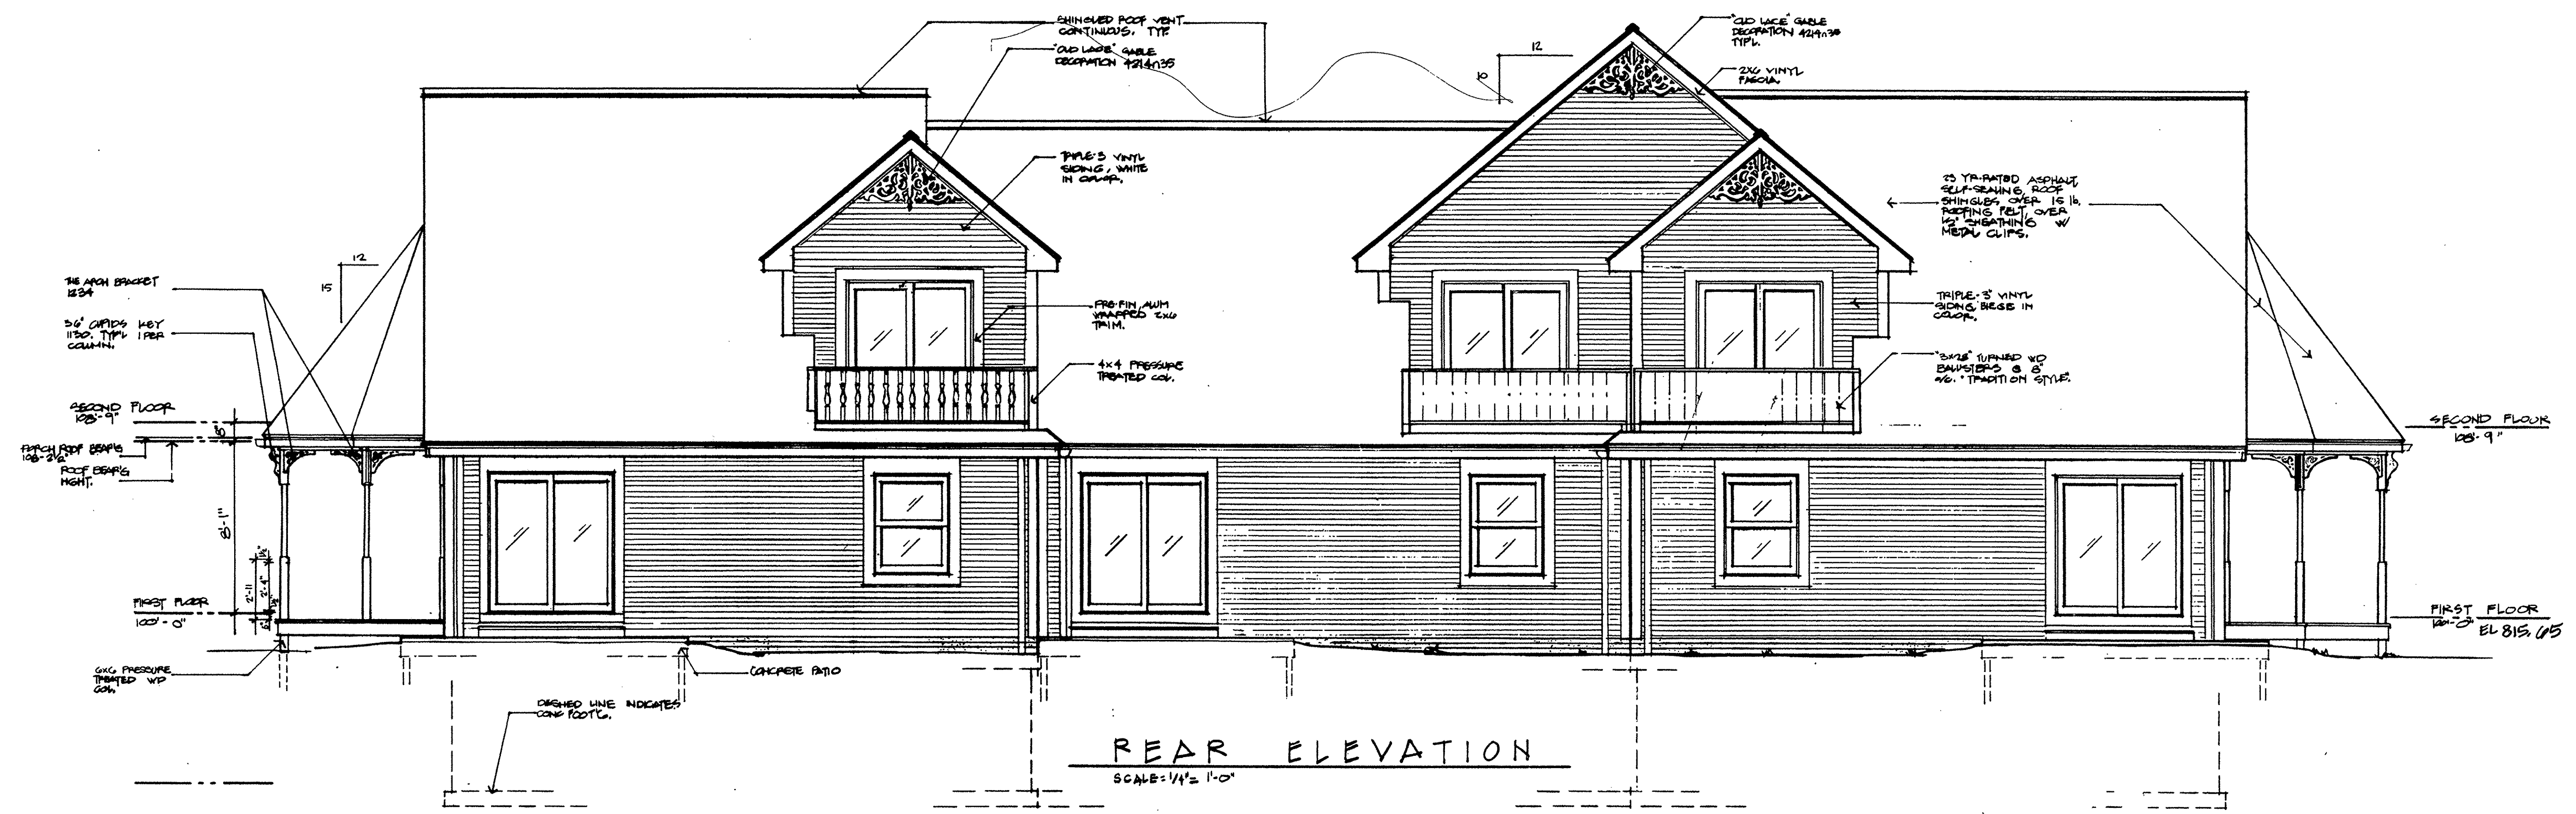


REAR ELEVATION  
SCALE: 1/4" = 1'-0"

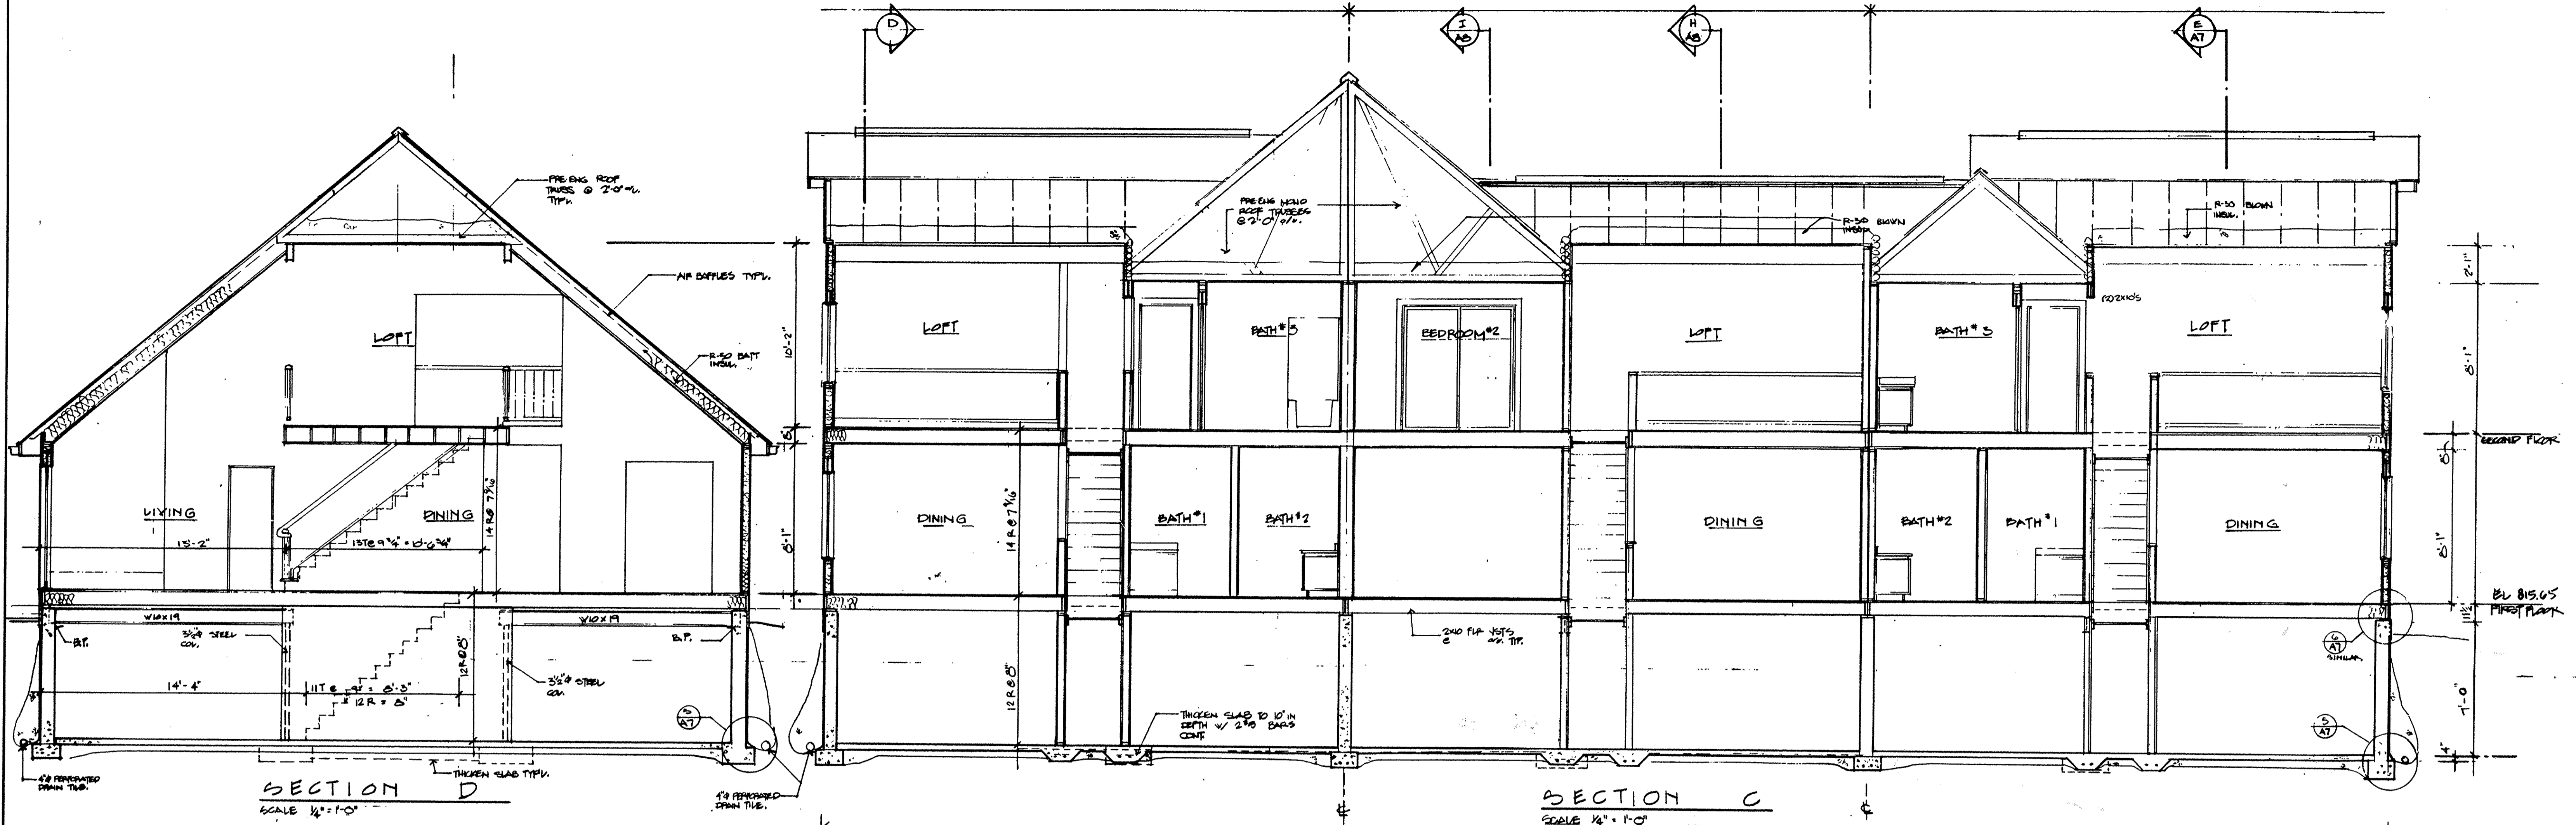

SECTION D  
SCALE 1/4" = 1'-0"

SECTION C  
SCALE 1/4" = 1'-0"

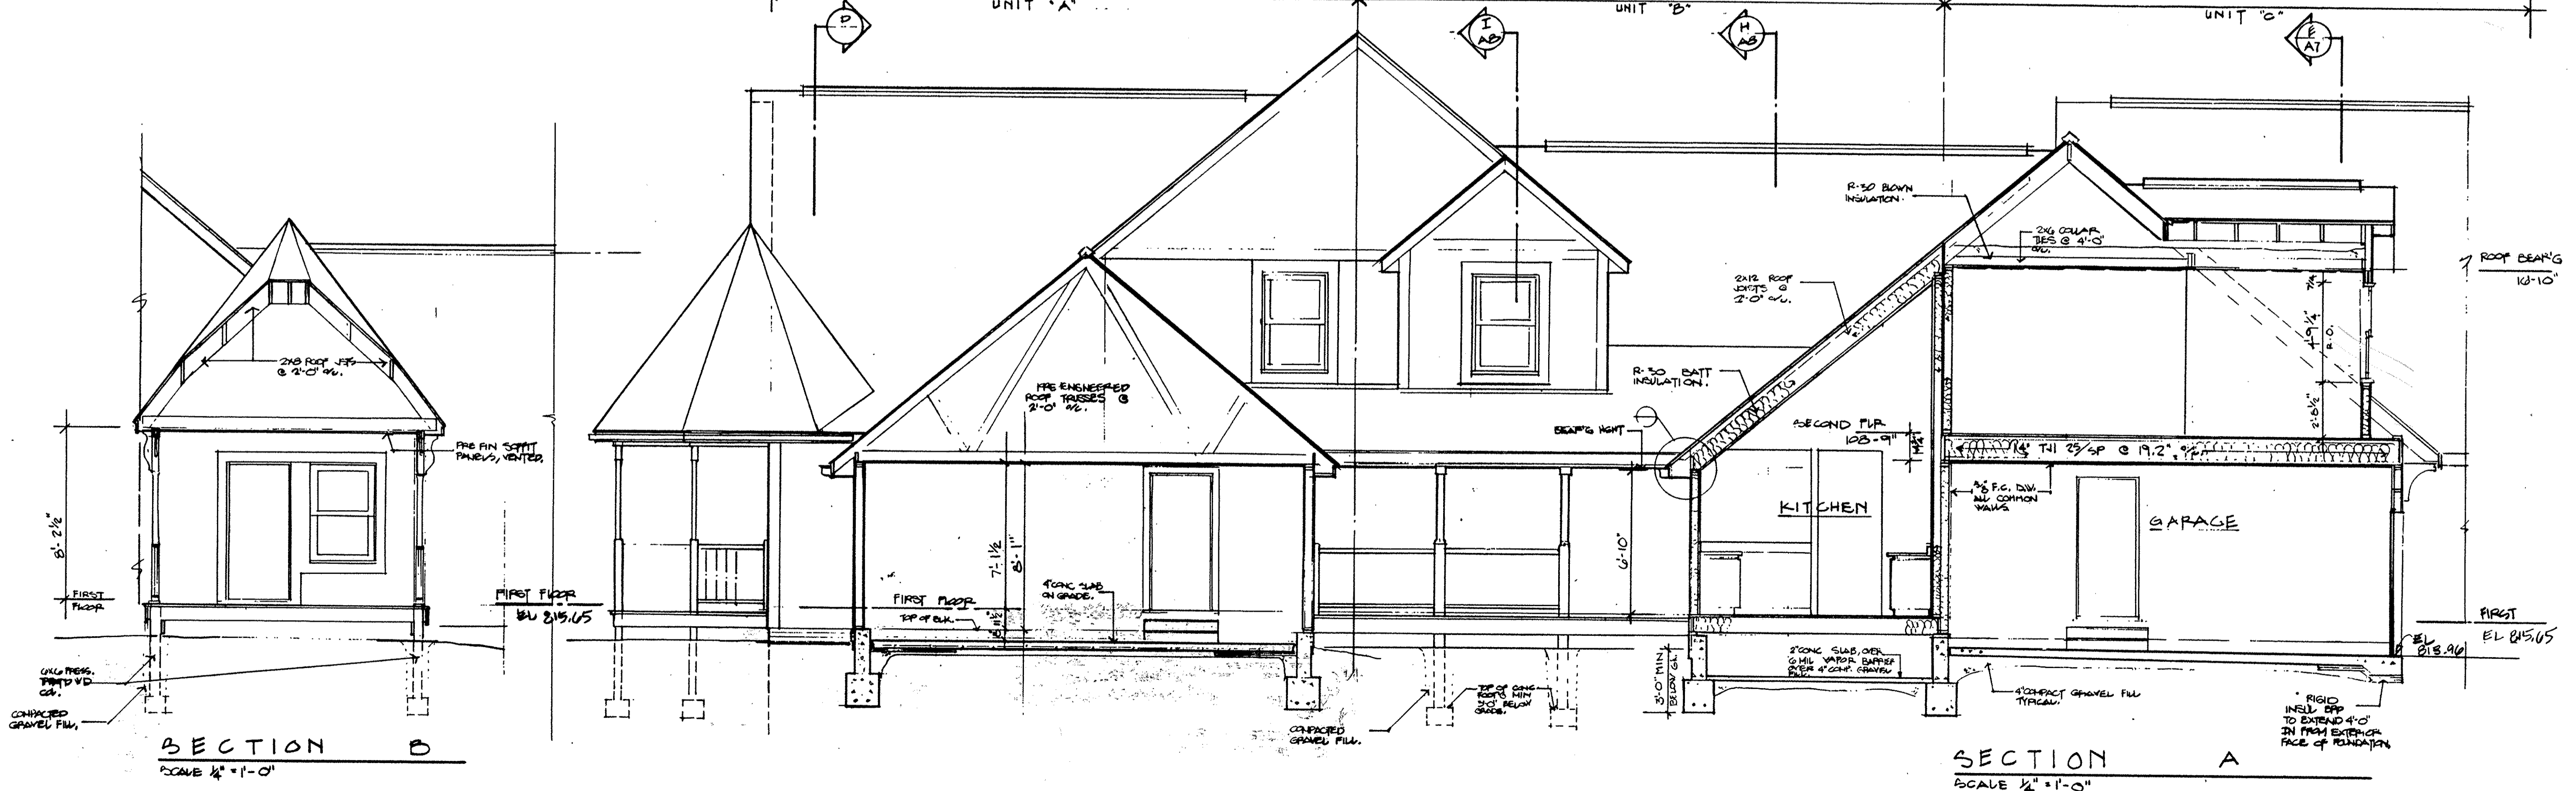

SECTION B  
SCALE 1/4" = 1'-0"

SECTION A  
SCALE 1/4" = 1'-0"