



FOUNDATION PLAN

SCALE: 1" = 10'

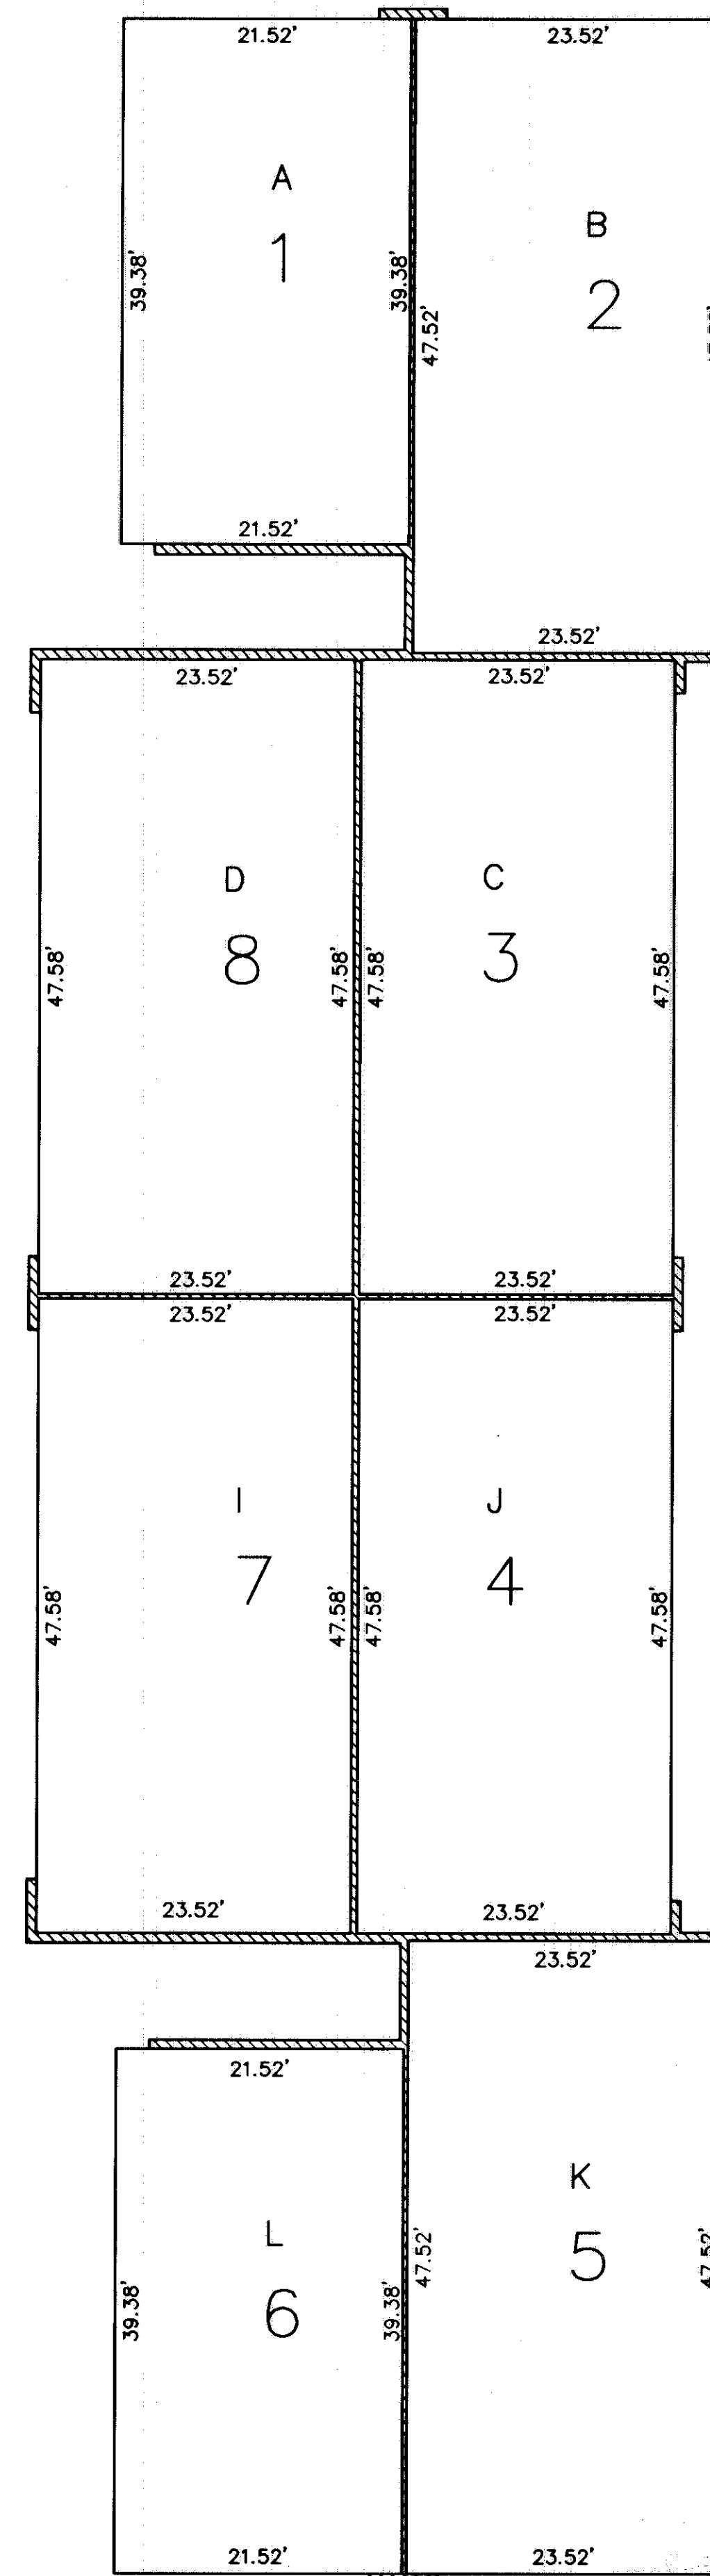

FIRST FLOOR PLAN
(INTERIOR DIMENSIONS)

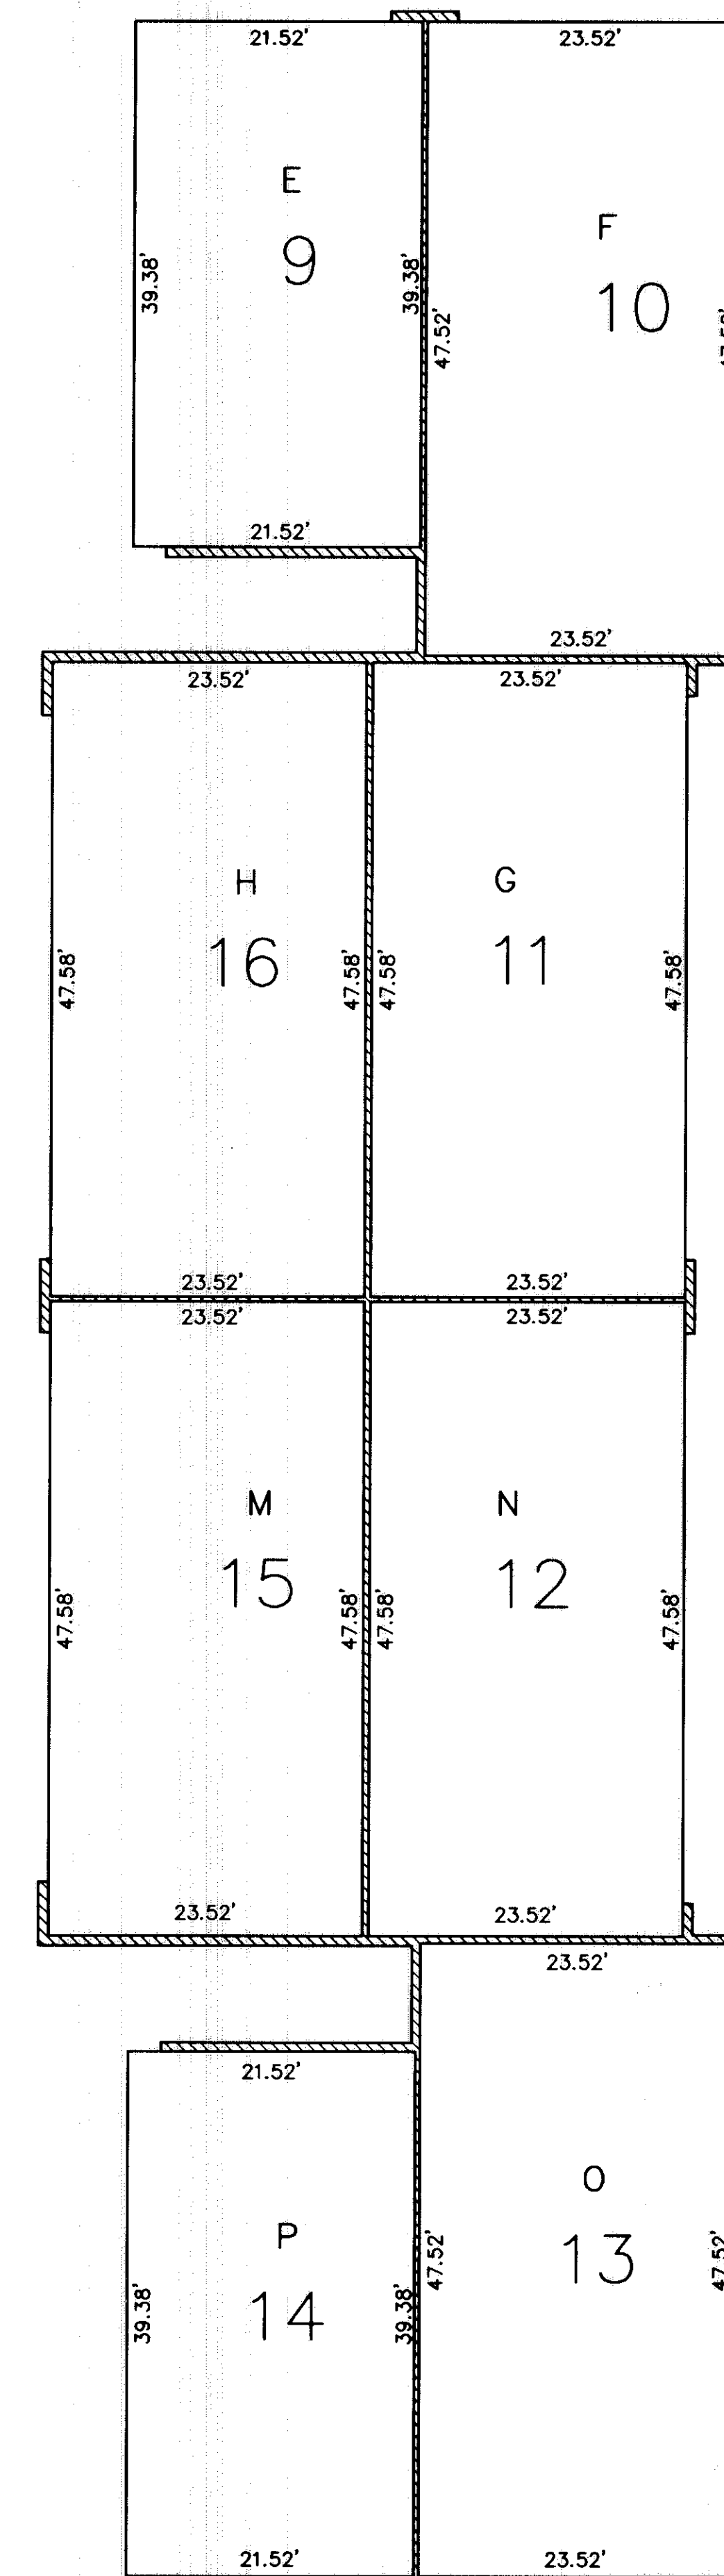

SECOND FLOOR PLAN
(INTERIOR DIMENSIONS)

MARK STEWART
REGISTERED ARCHITECT

DATE: 04-17-98	REVISIONS	
DRAWN BY: RGR		
CH'D BY:		
F.R.:		
DWG. NAME: 97004-CP-2-PLAN01		

FOUNDATION & FLOOR PLANS
 PARKMEADOWS ESTATES CONDOMINIUM
 PHASE 5

KS ASSOCIATES, INC.
 ENGINEERS/SURVEYORS
 424 Middle Avenue
 P.O. Box 88
 Elyria, Ohio 44036
 PHONE (216) 322-6317 * FAX (216) 284-0623



SHEET 2 OF 2
 JOB NO. 97004-CP