



551402


551402

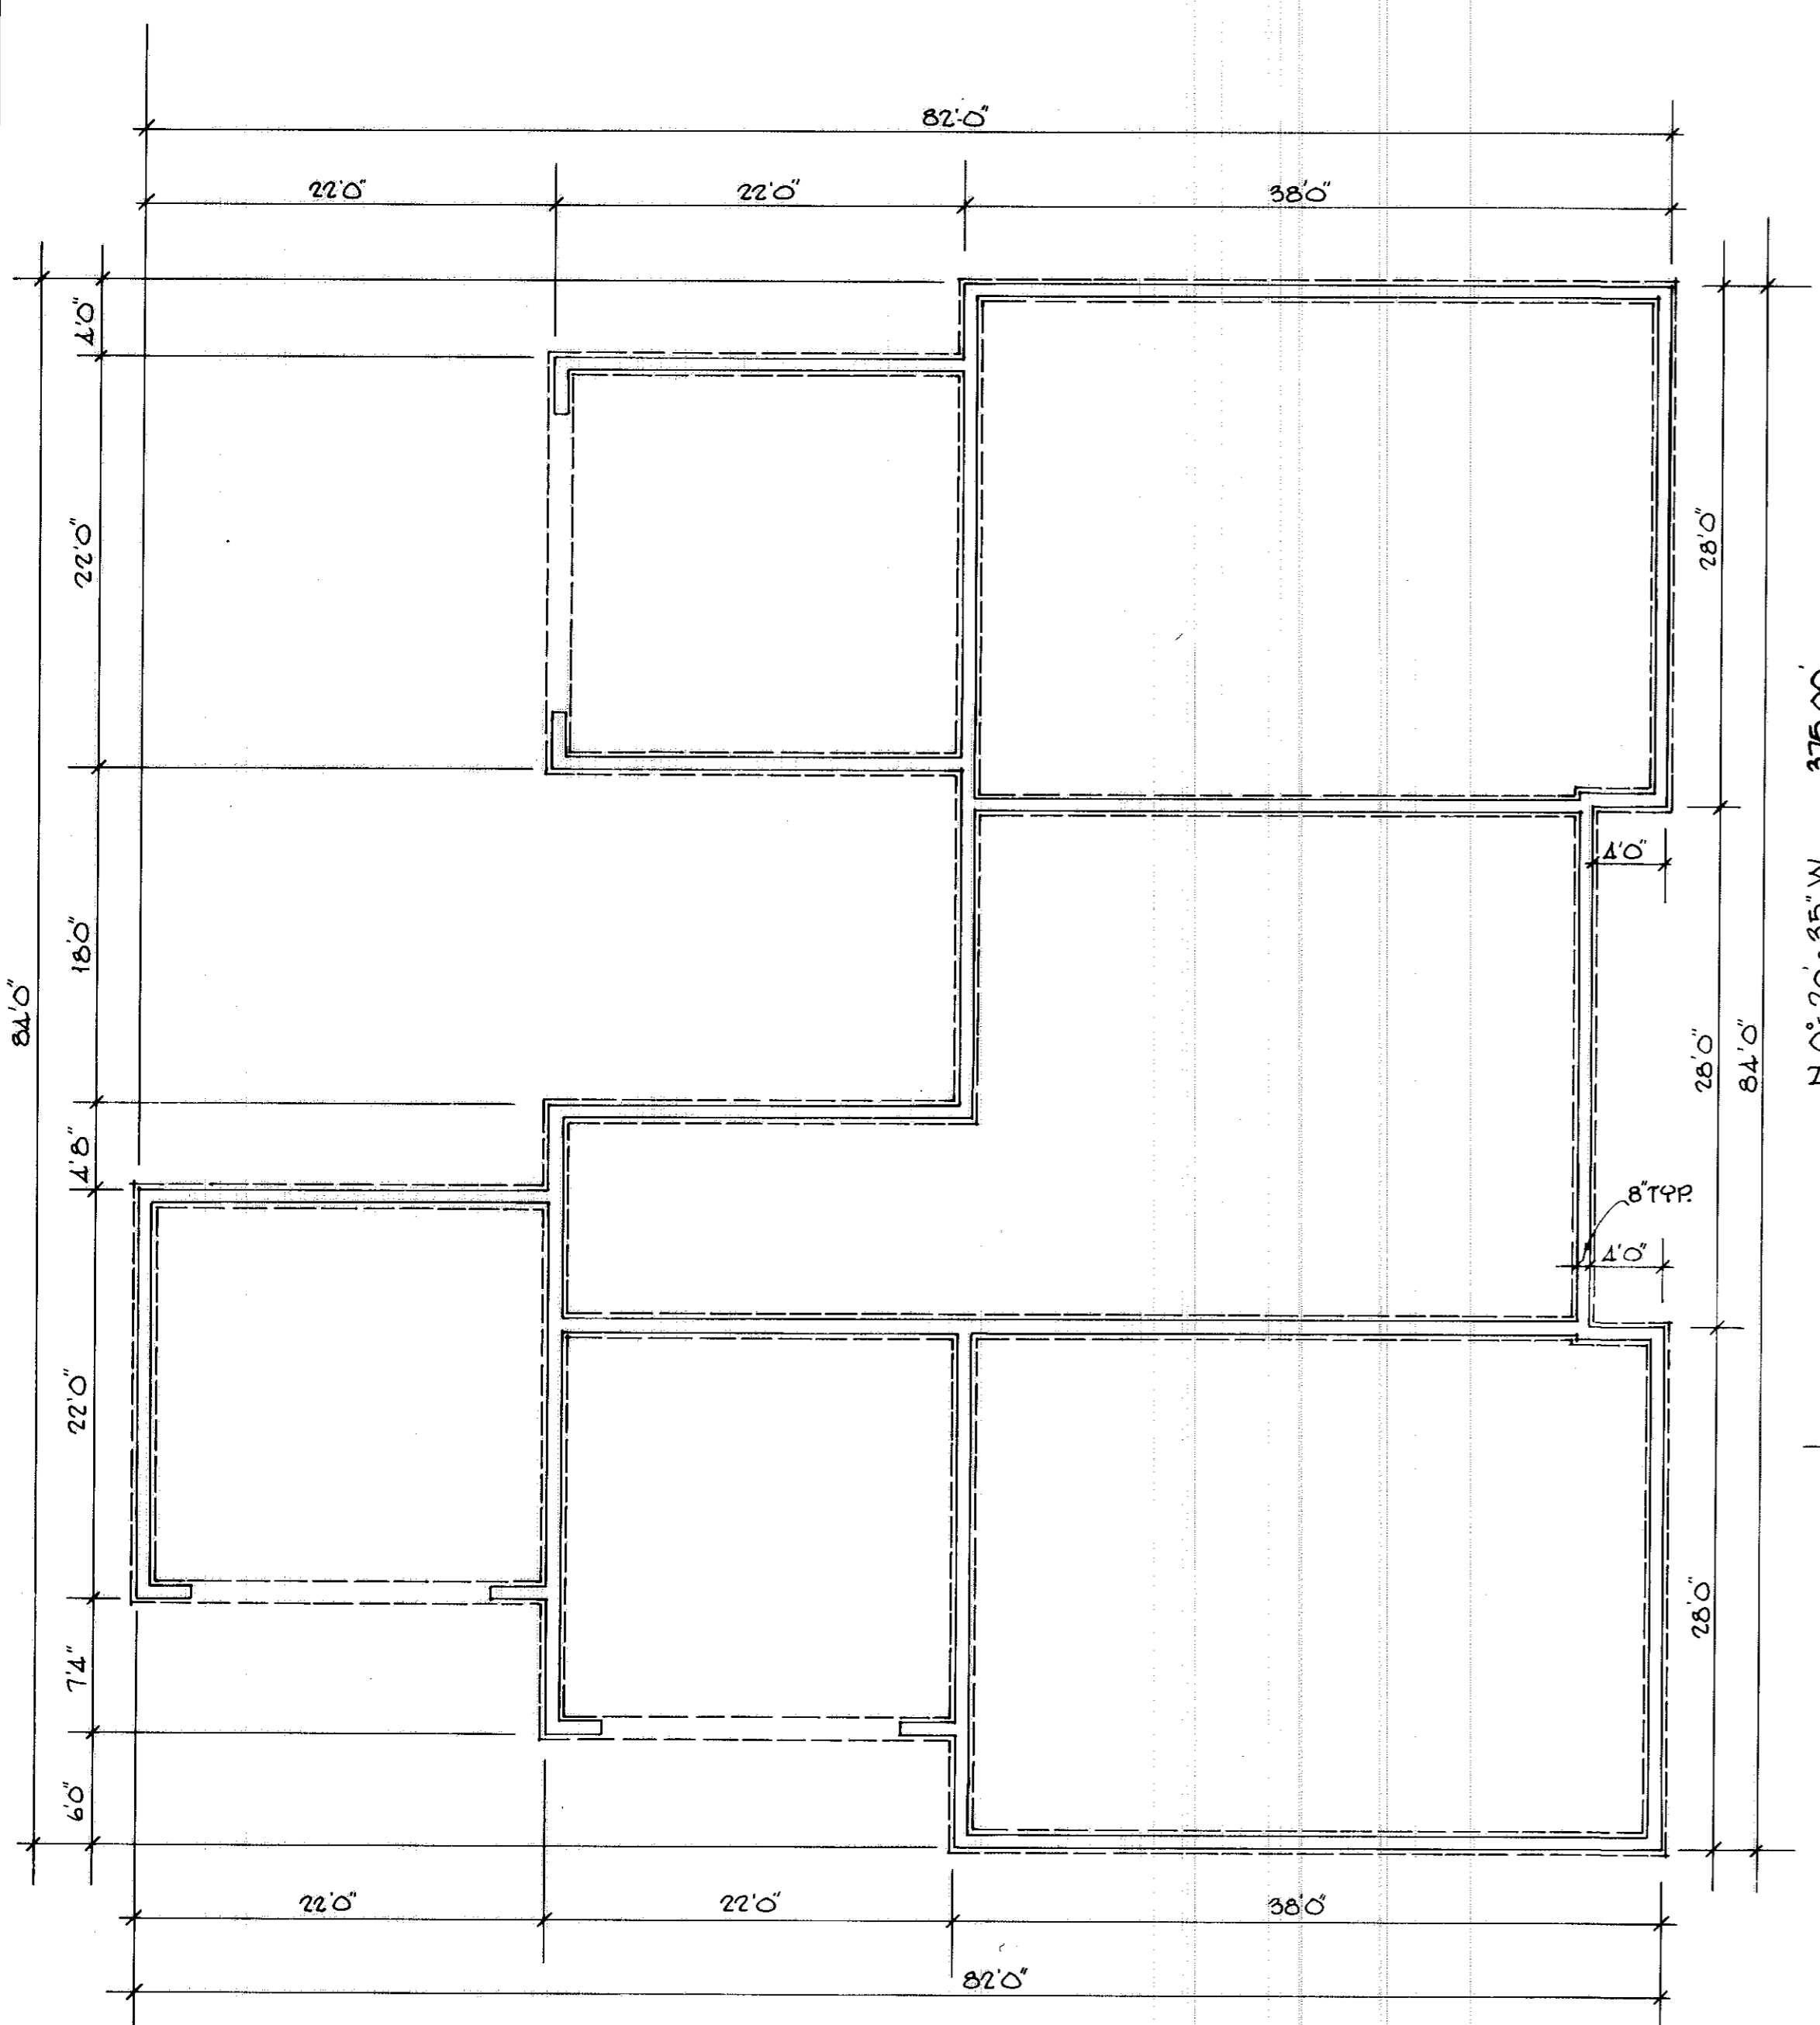

SCALE 1" = 20'

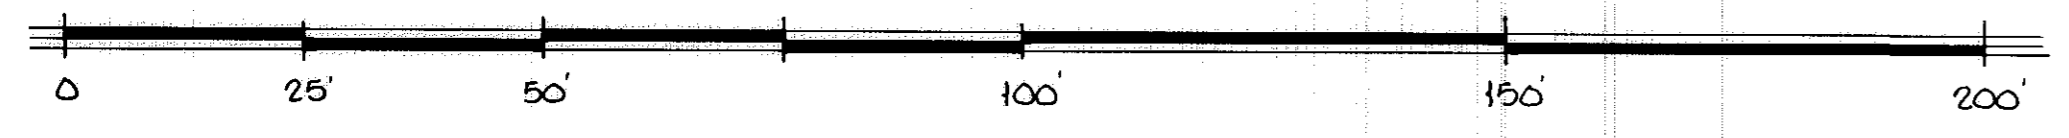

FOUNDATION PLAN
SCALE 1" = 8'

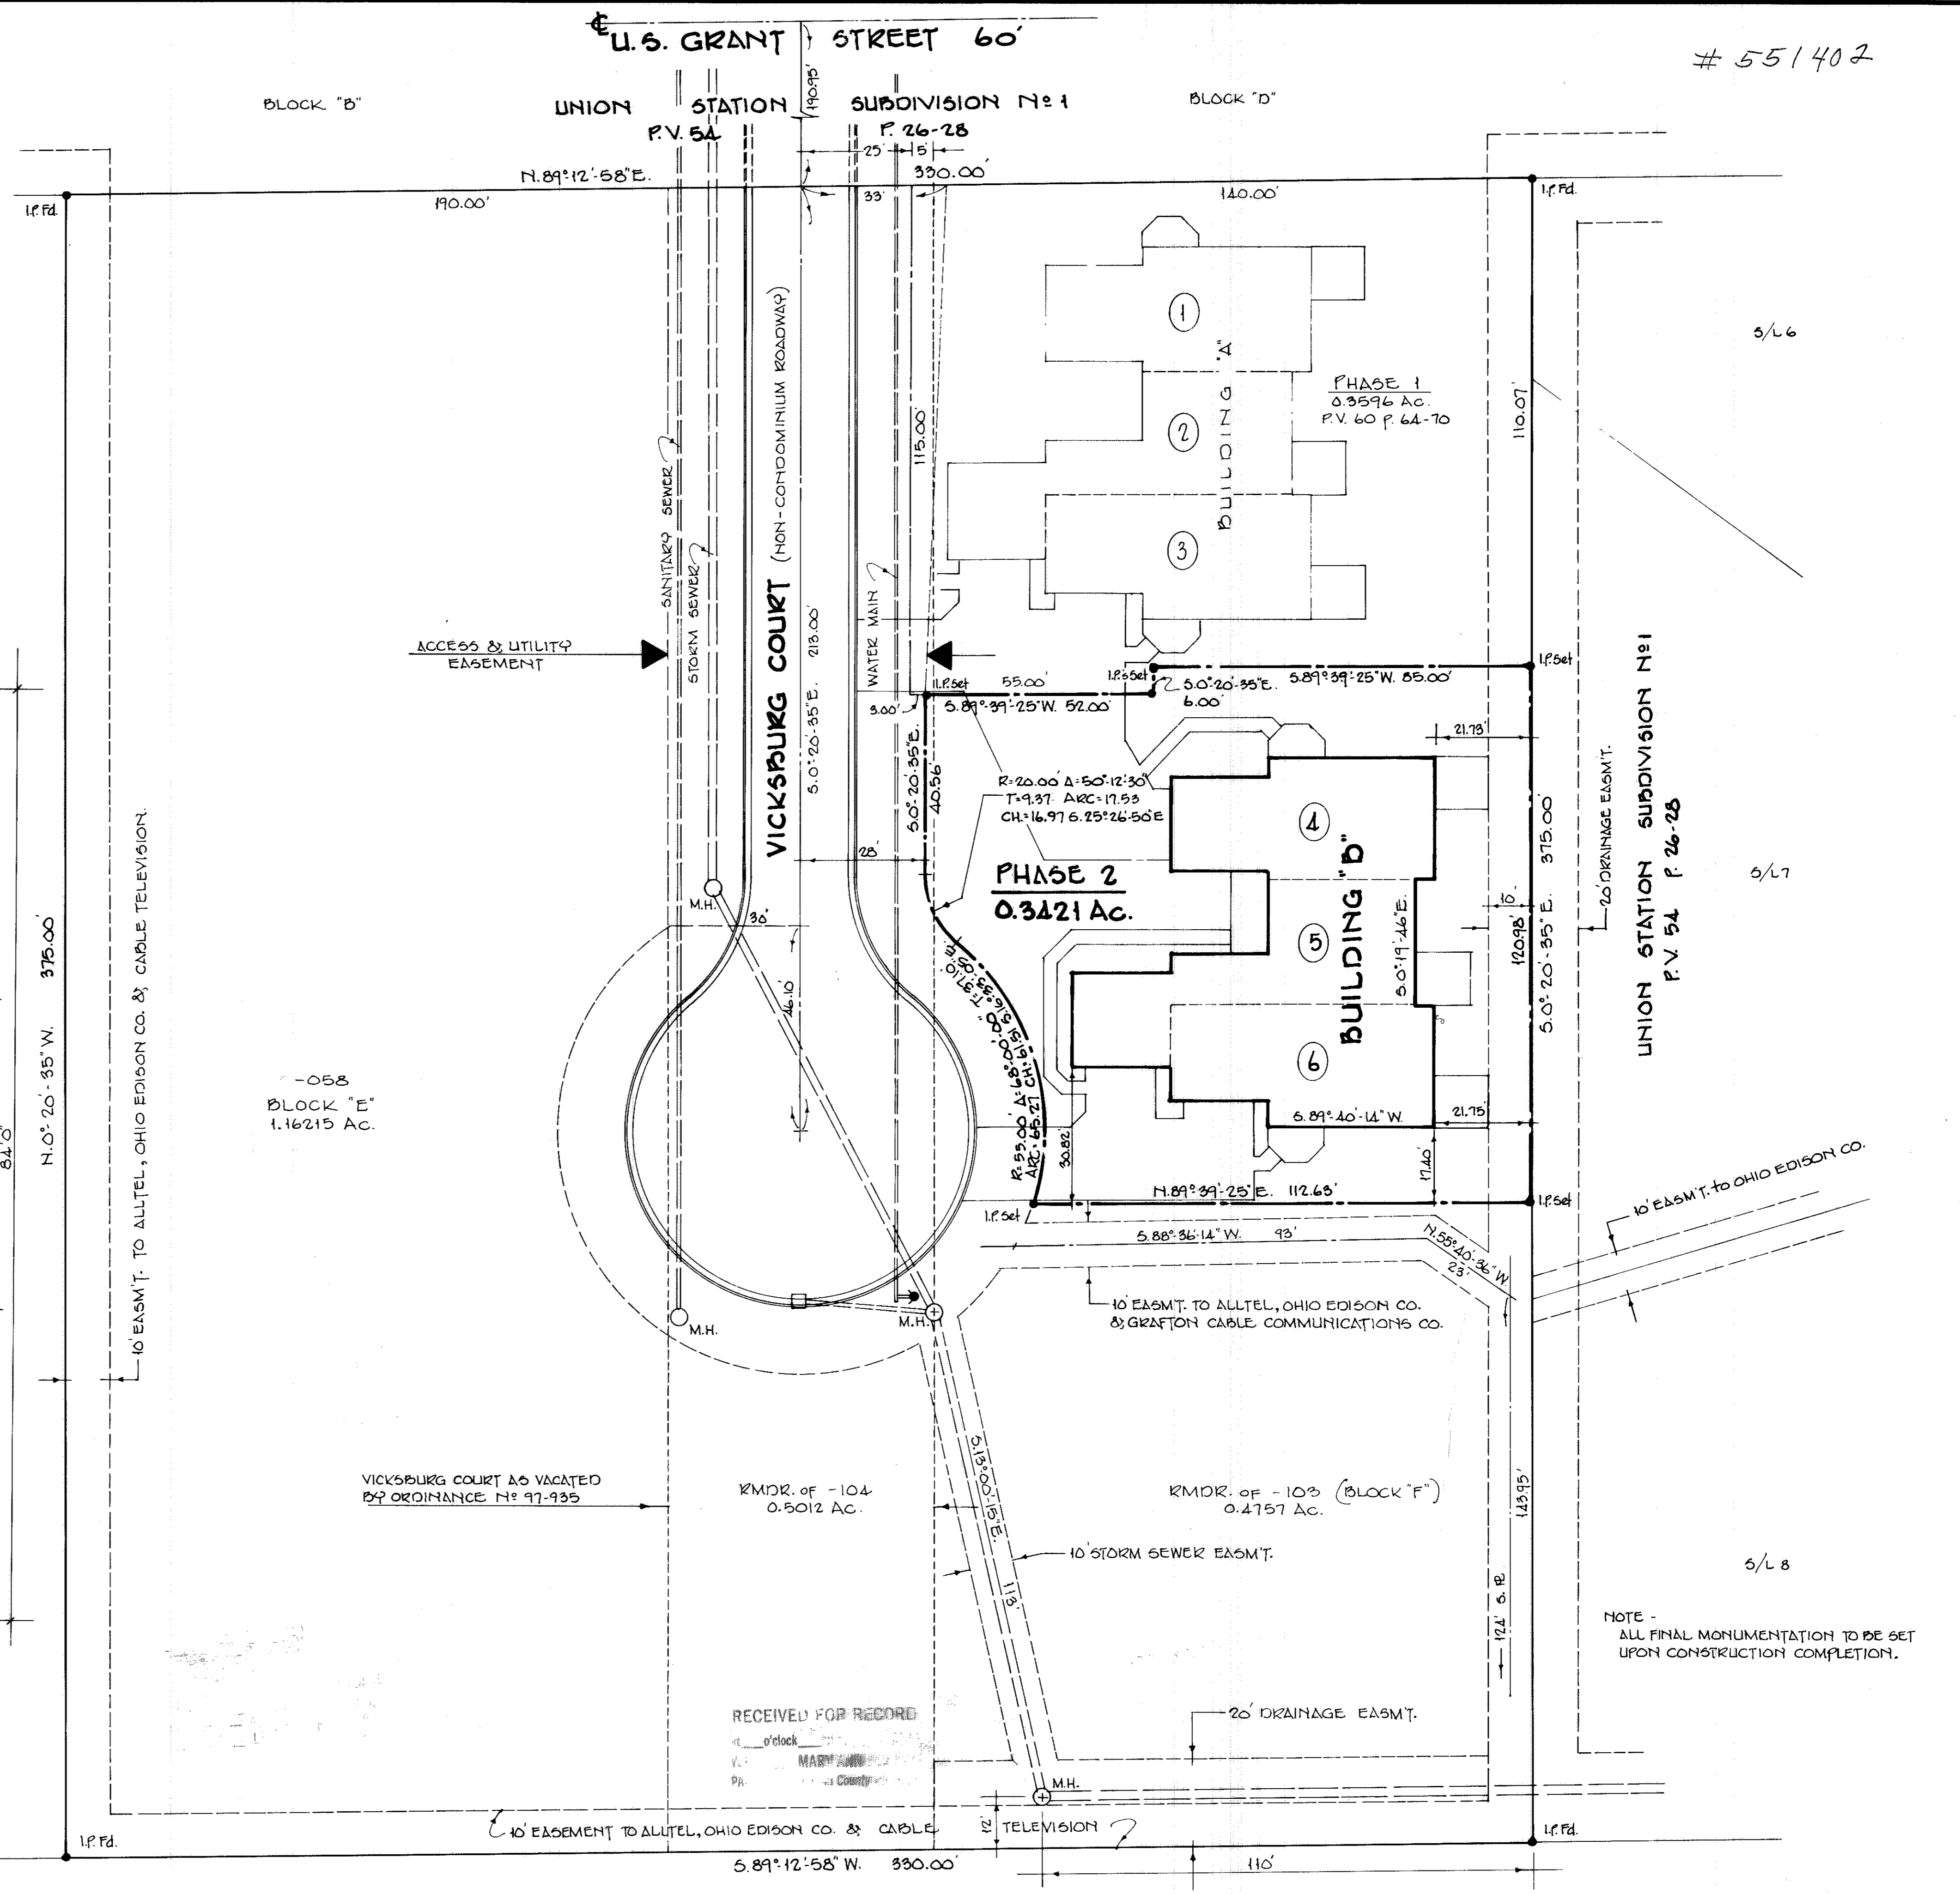

RECEIVED FOR RECORD
MAY 1 2008
COUNTY

NOTE - ALL FINAL MONUMENTATION TO BE SET UPON CONSTRUCTION COMPLETION.

5/L6

5/L7

5/L8