

19966

APPROVED  
LORAIN CO.  
MAP DEPT.

DATE 6-19-94

PAGE 7-00-045-C

BY CAROLYN  
FRANCIS

VOID  
AFTER # 19966

0700-045-108


SITE PLAN

OF

RESUBDIVISION OF  
SUBLOTS  
115, 114, 115, 116, 117 & 118  
MEADOWS NO. 1

PREPARED BY  
JAMES R. BOOR  
REGISTERED SURVEYOR

SCALE 1" = 20'

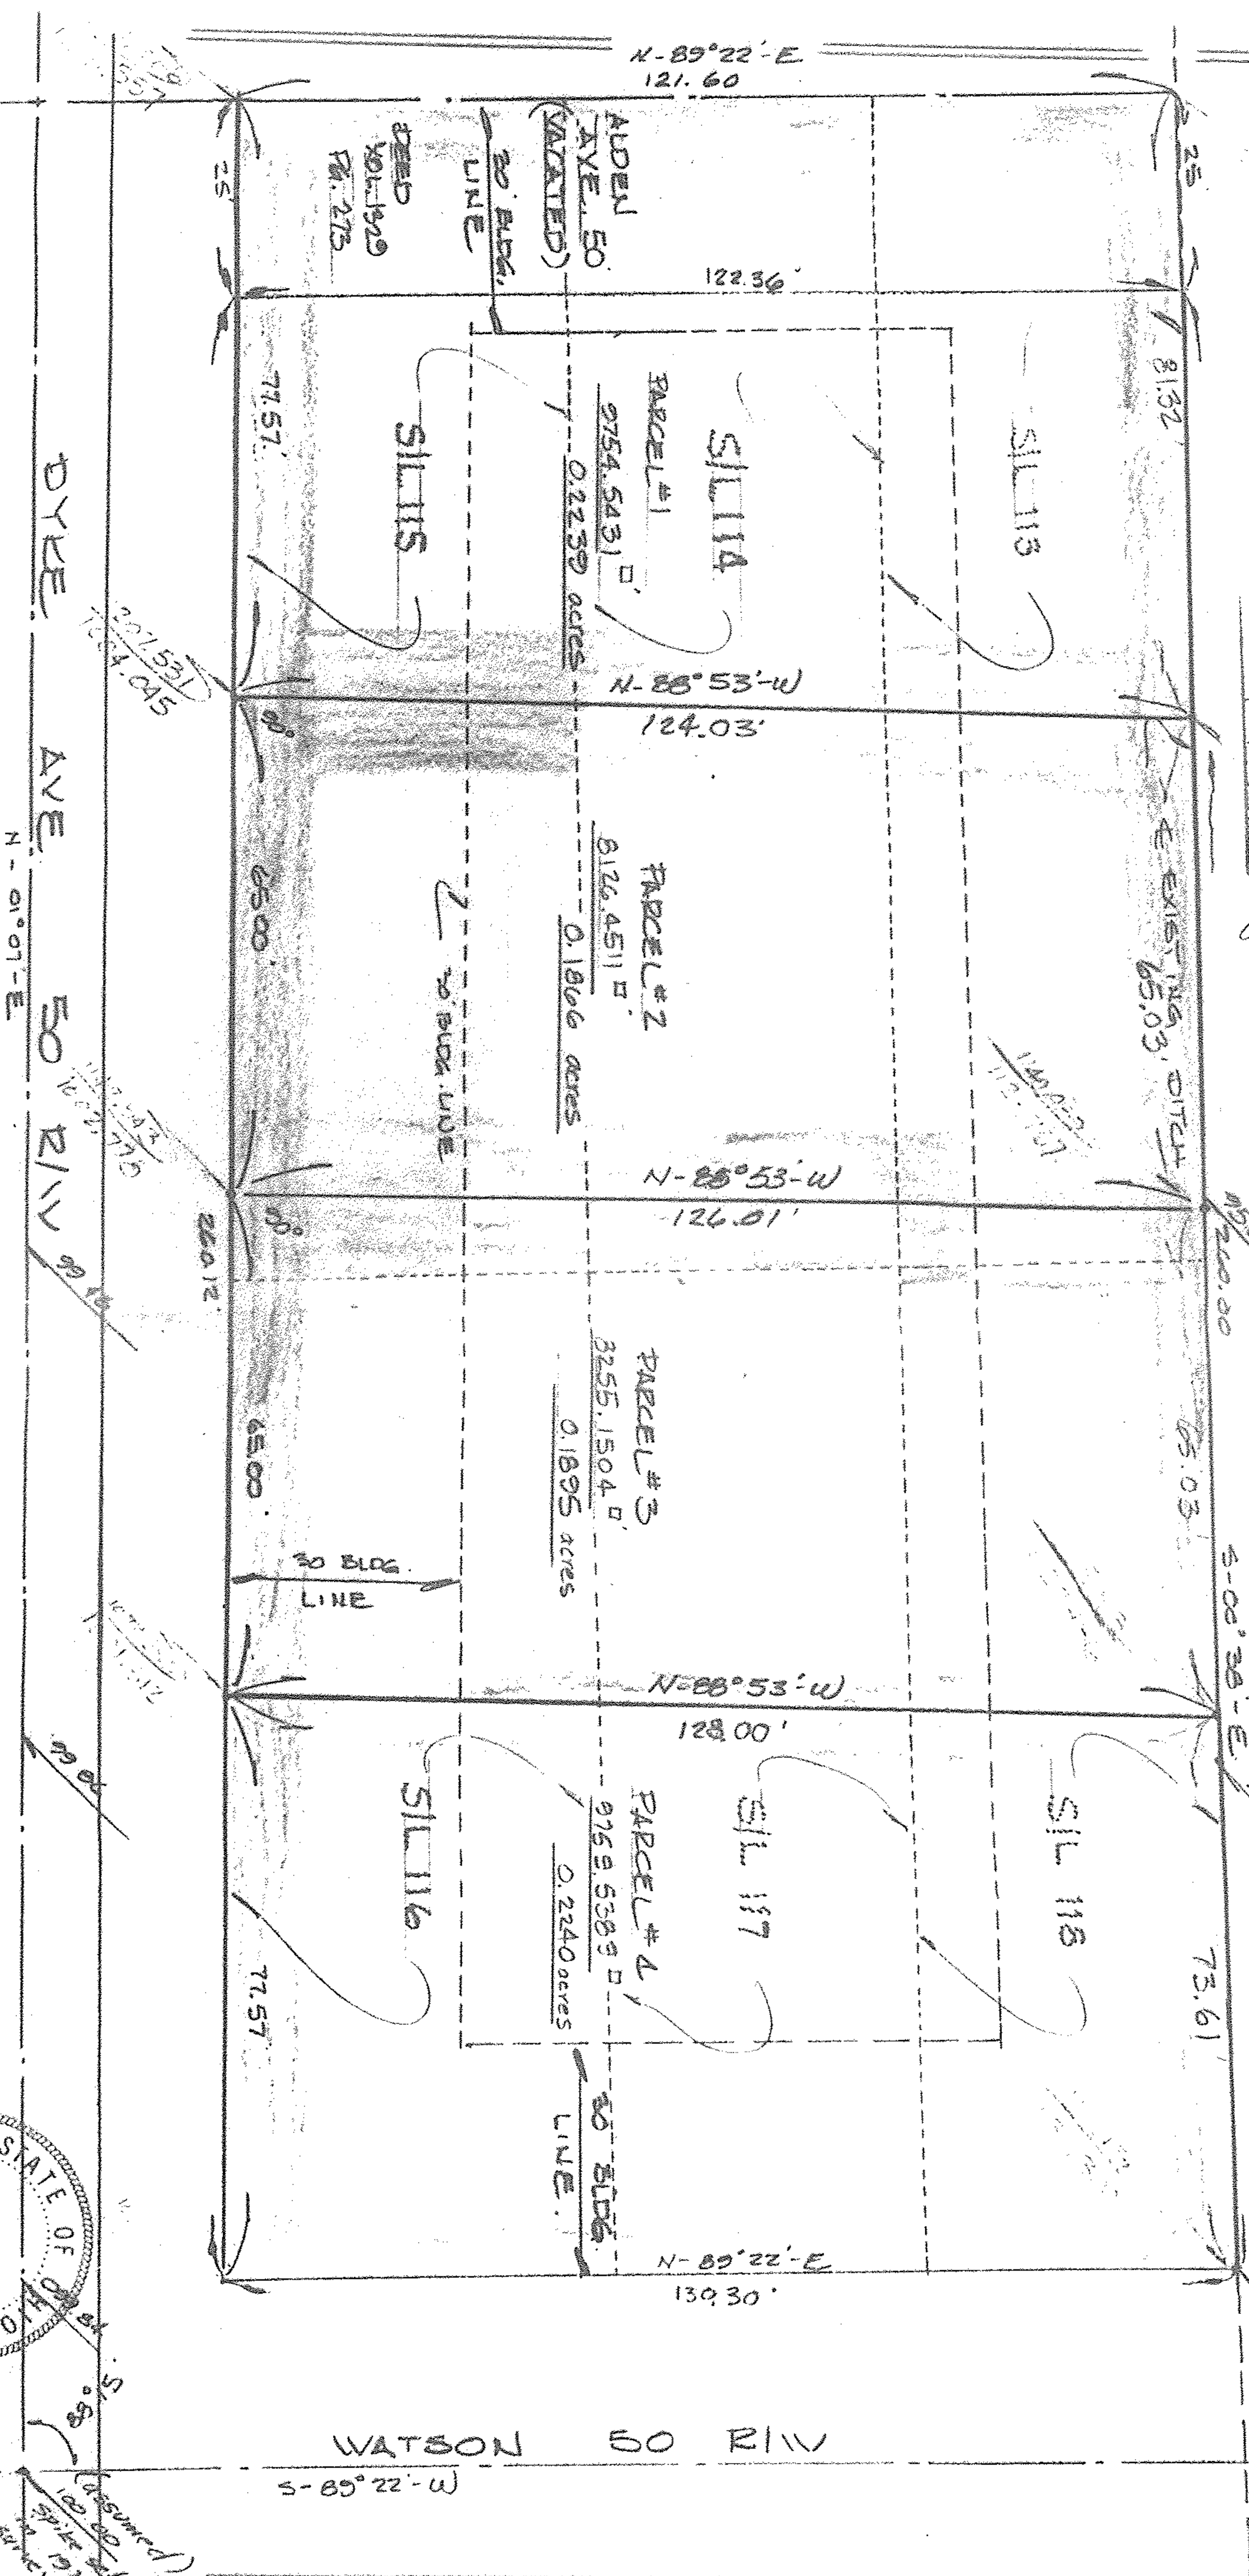

NOTE: ELEVATIONS FROM 1975 TOPOGRAPHY.

