

LAKE ERIE

CRYSTAL COVE CONDOMINIUMS

EDGEWATER DRIVE

EDGEWATER DRIVE

SEE 1-00-001-A-1

SEE 1-00-001-A-2

CLUSTER NO. 4  
3.954 AC.  
0.51 AC.  
4.464 AC. TOTAL

CLUSTER NO. 1  
4.059 AC.  
0.58 AC.  
4.639 AC. TOTAL

CLUSTER NOS  
4.363 AC.


CLUSTER NO. 6  
3.578 AC.  
0.902 AC.  
4.480 AC. TOTAL

CRYSTAL COVE CONDOMINIUMS

OVERALL SITE PLAN  
SCALE: 1" = 50'  
DECEMBER 1978  
20.209 ACRES

PREPARED BY KLEINODER-SCHMIDT & ASSOCIATES  
CONSULTING ENGINEERS & SURVEYORS  
ELYRIA, OHIO

P.P.N 01-00-001-702 thru 707

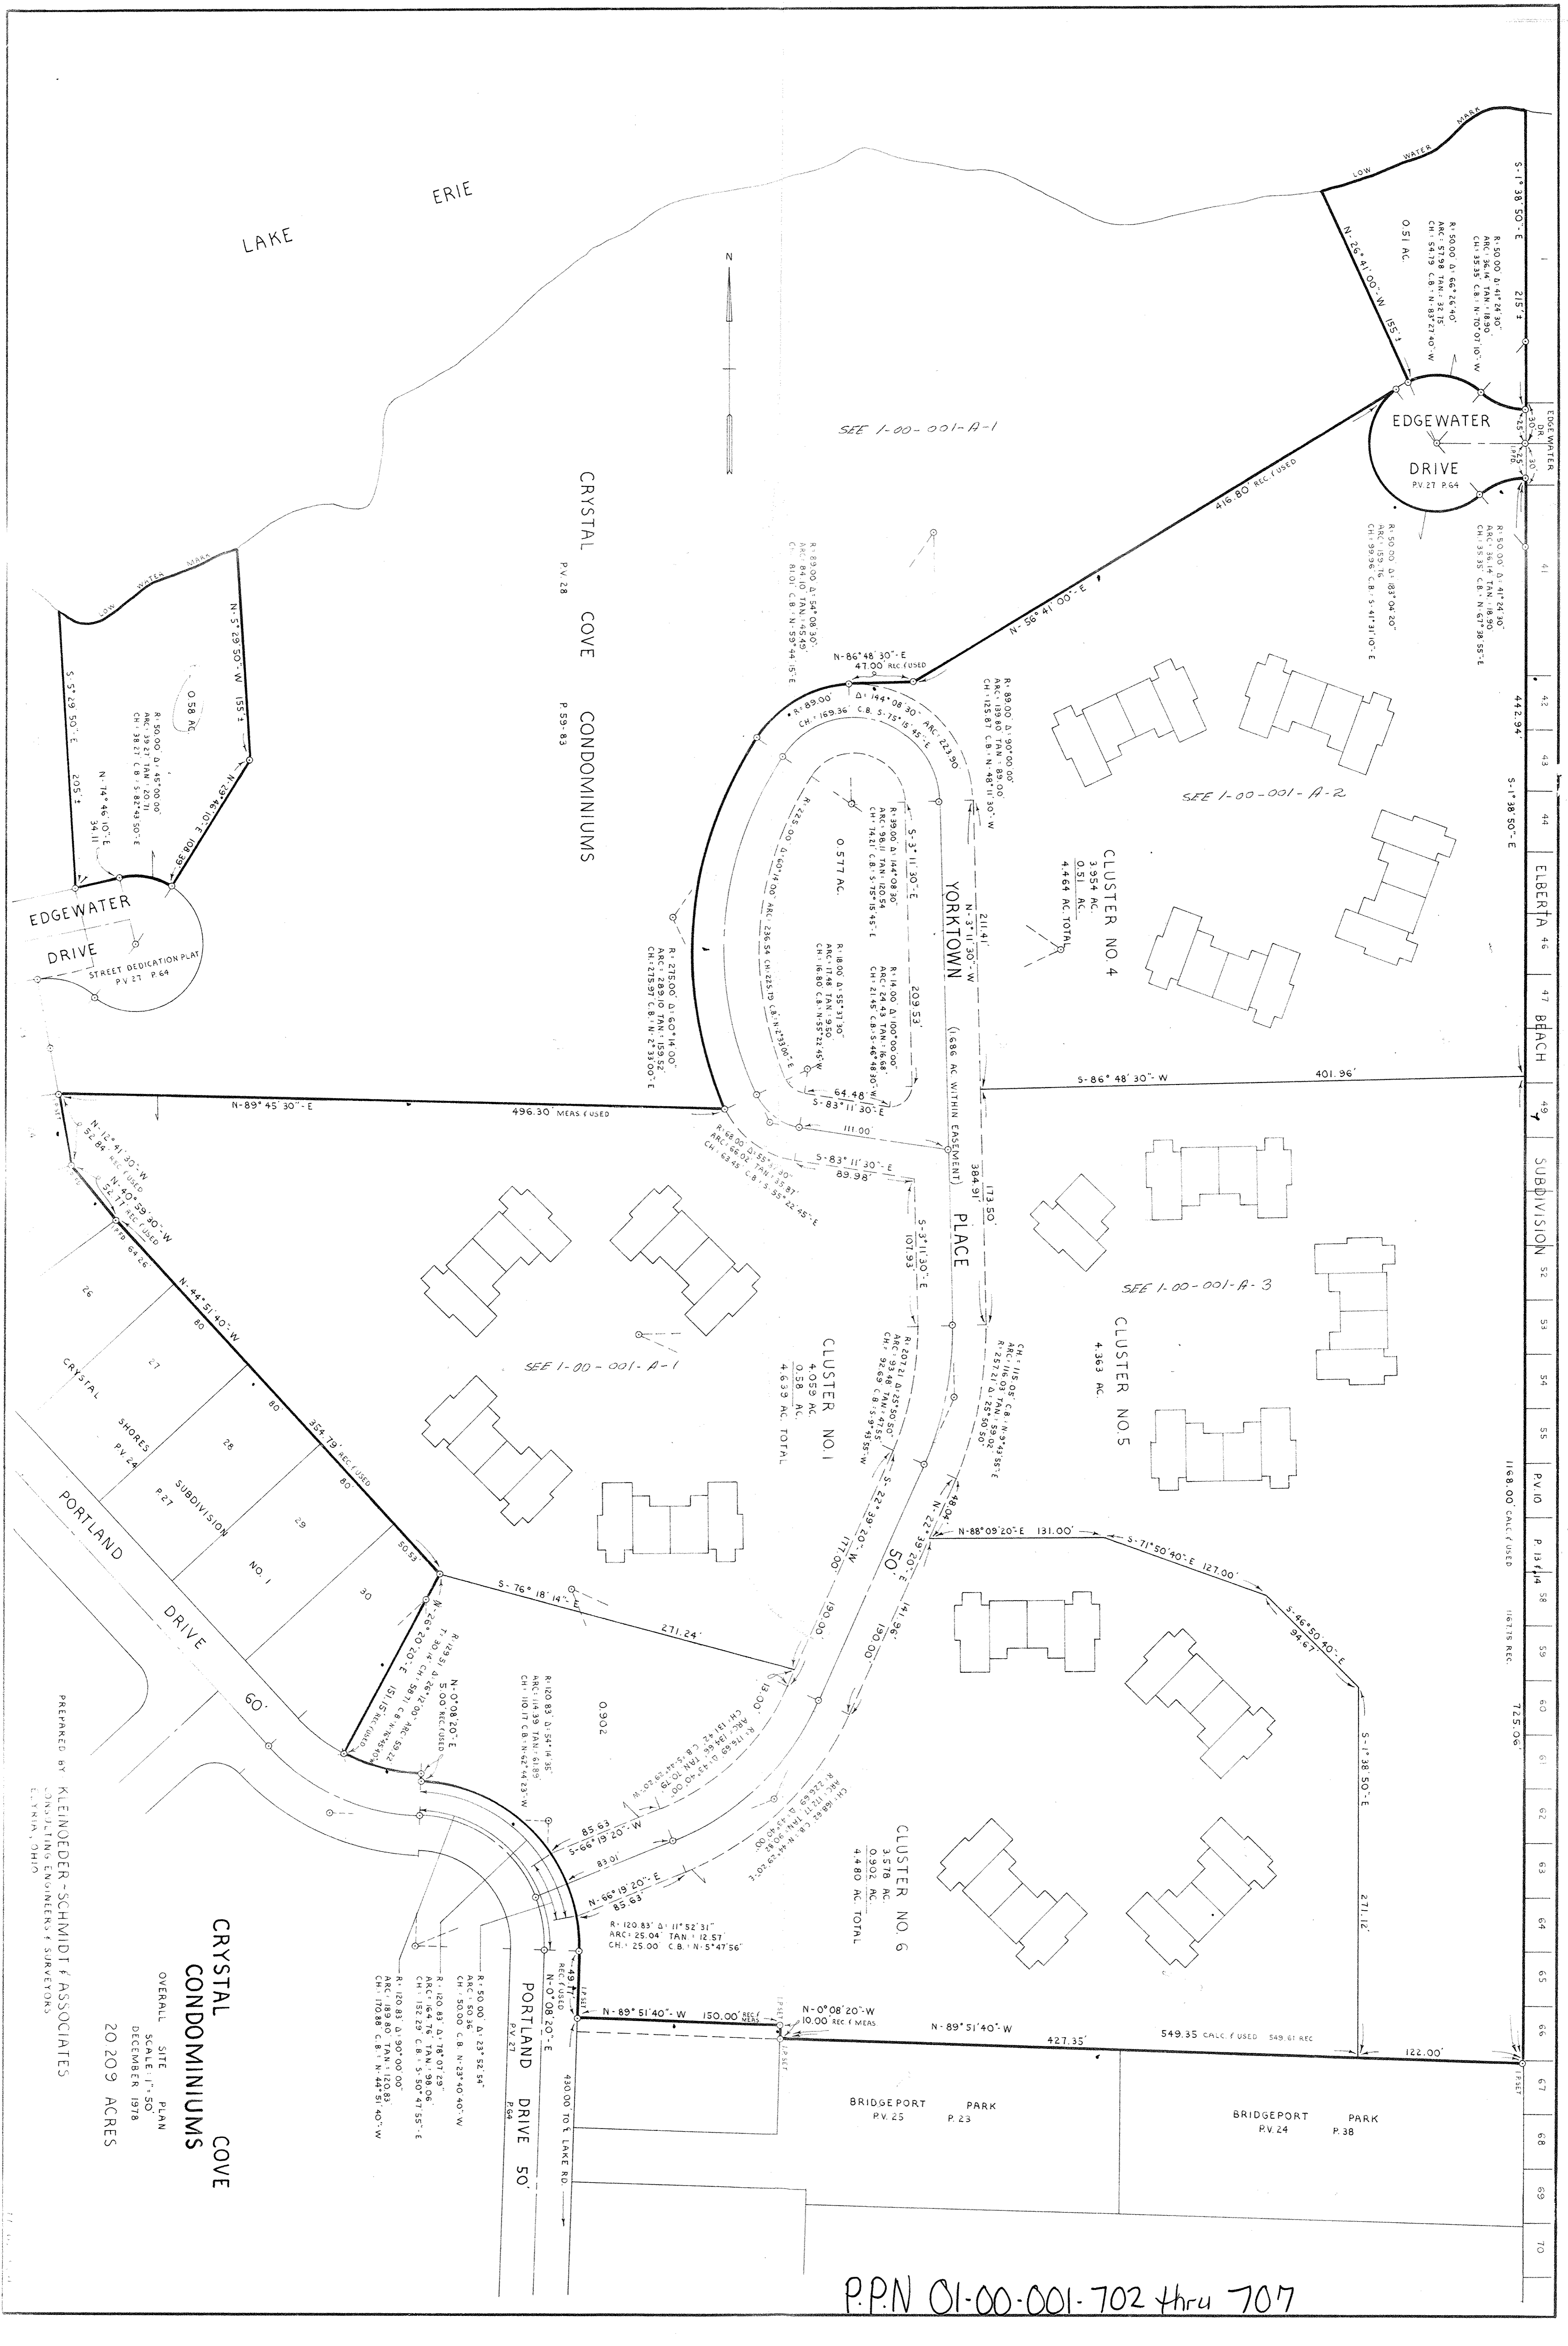

1 2 