



28/54
836277

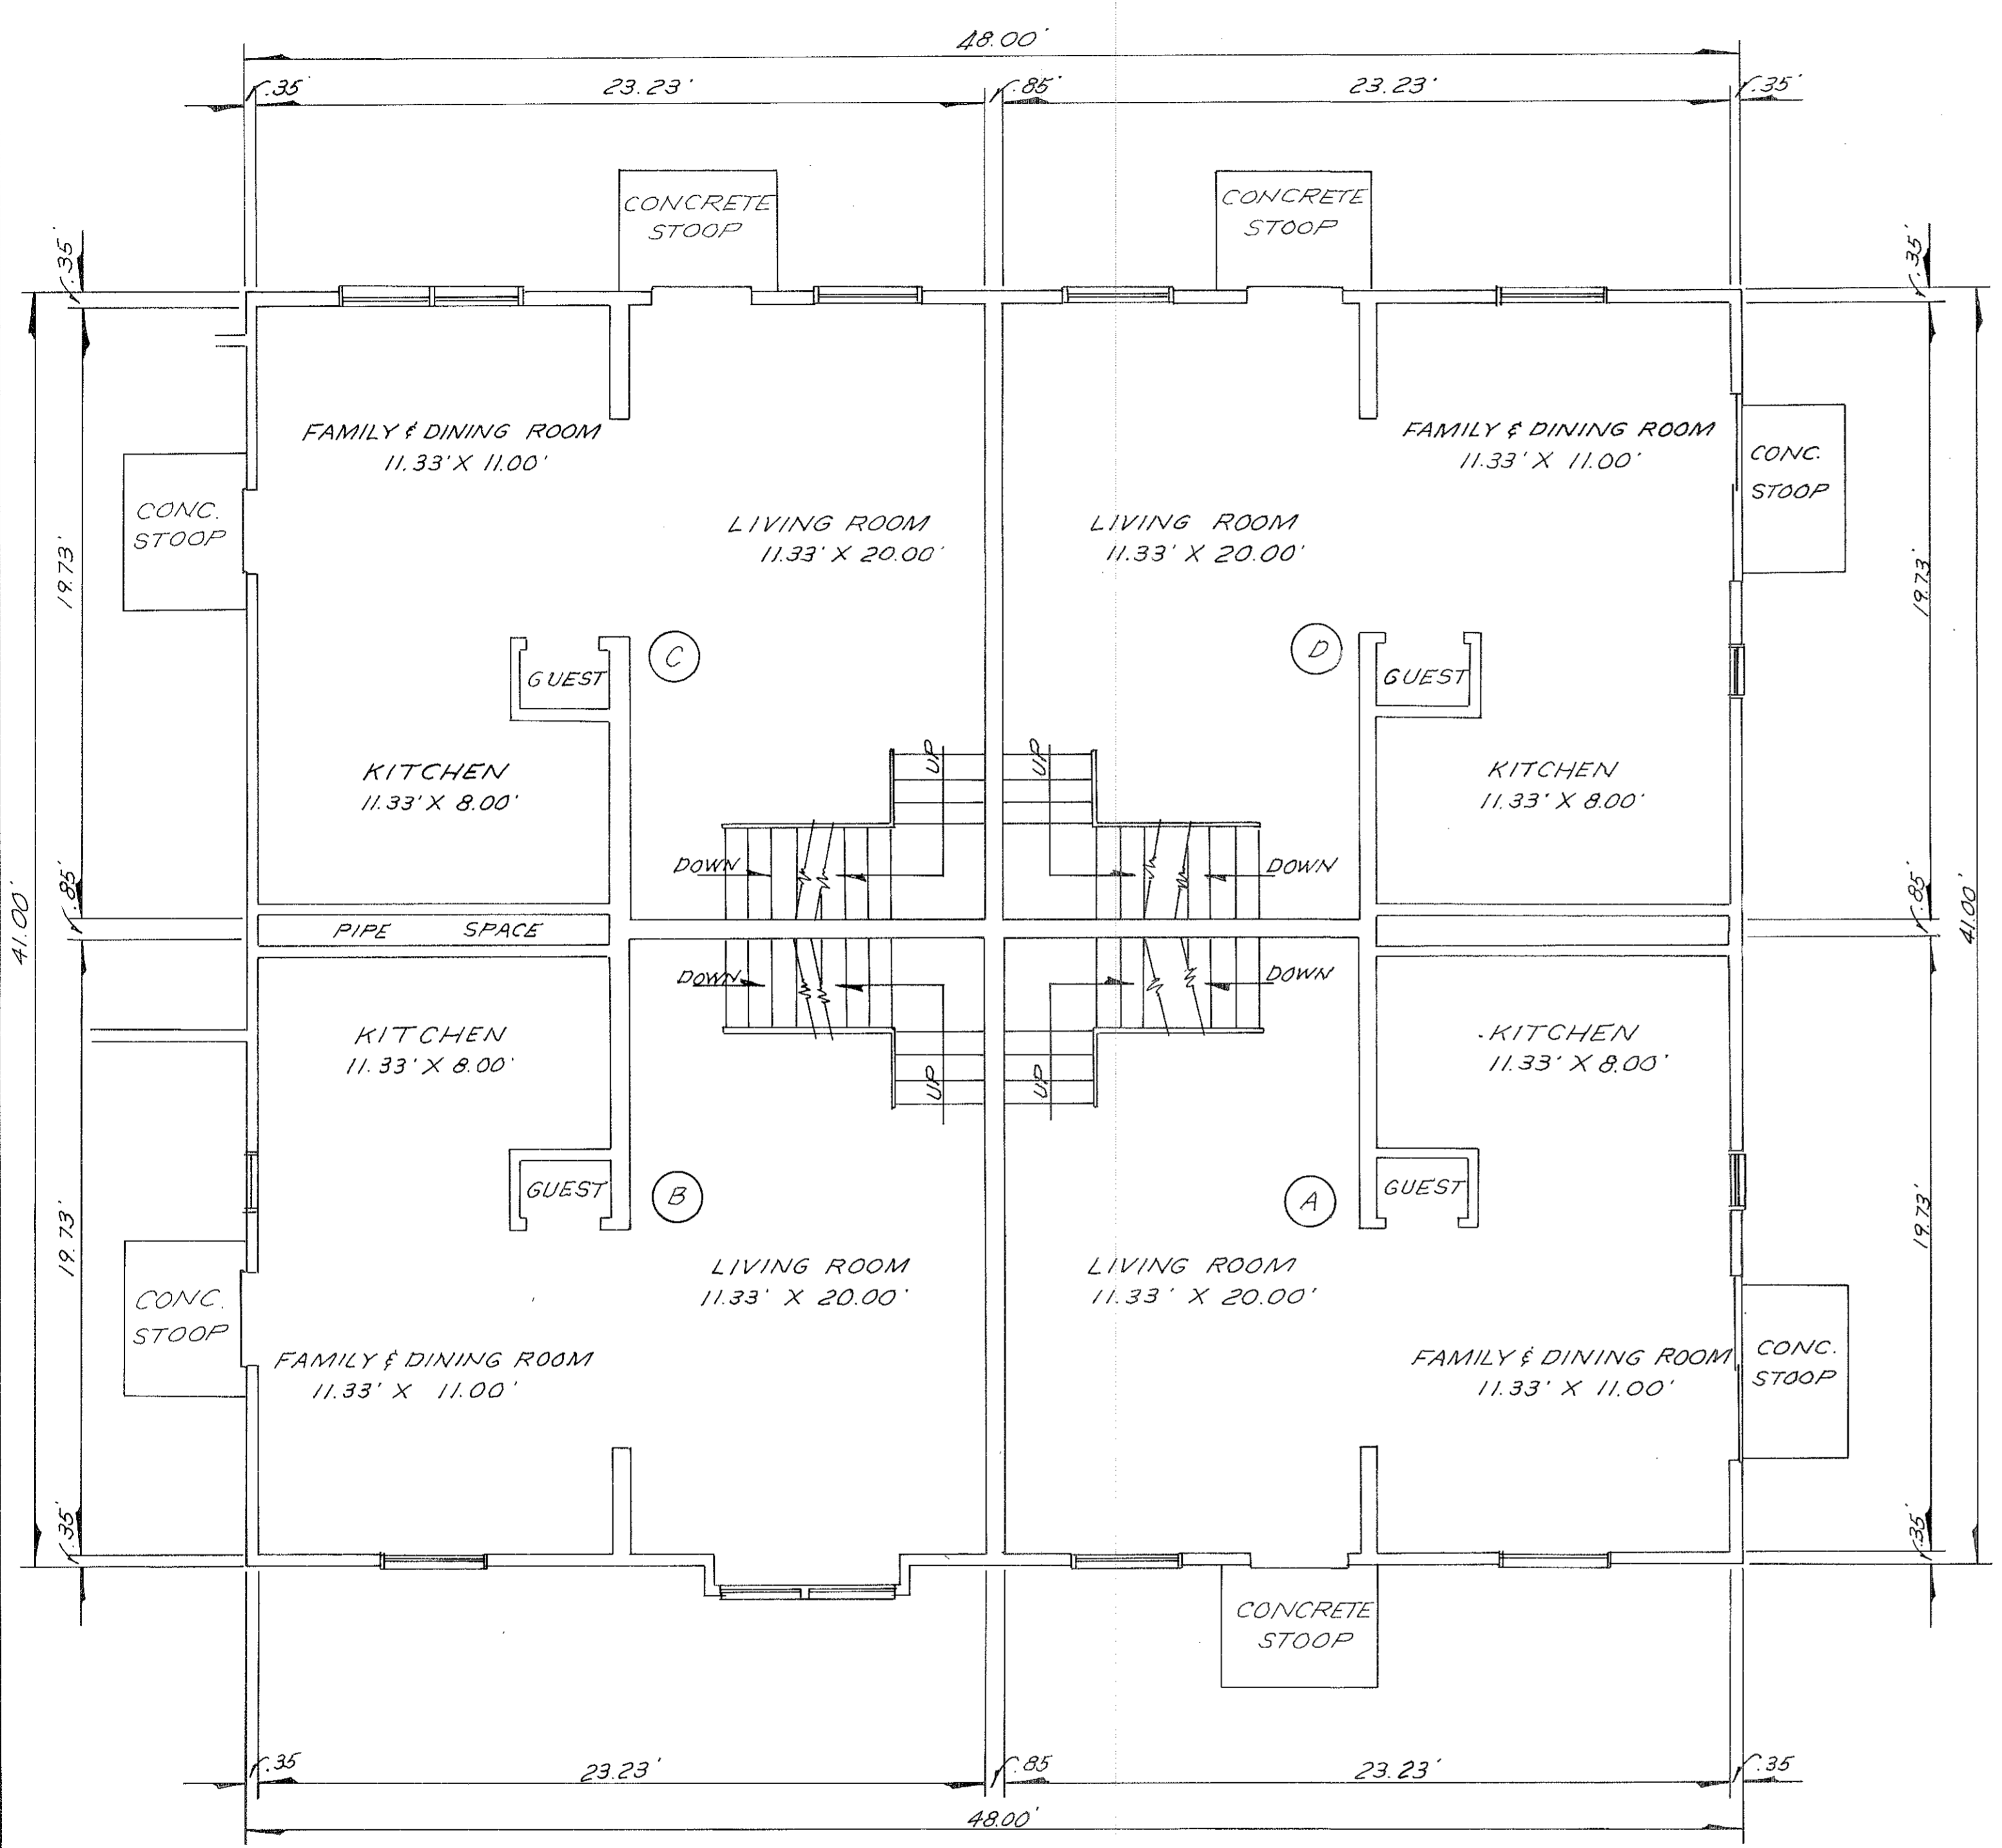

UNITS A,B,C.&D CONTAIN 440.70' SQ. FT.
FIRST FLOOR PLAN

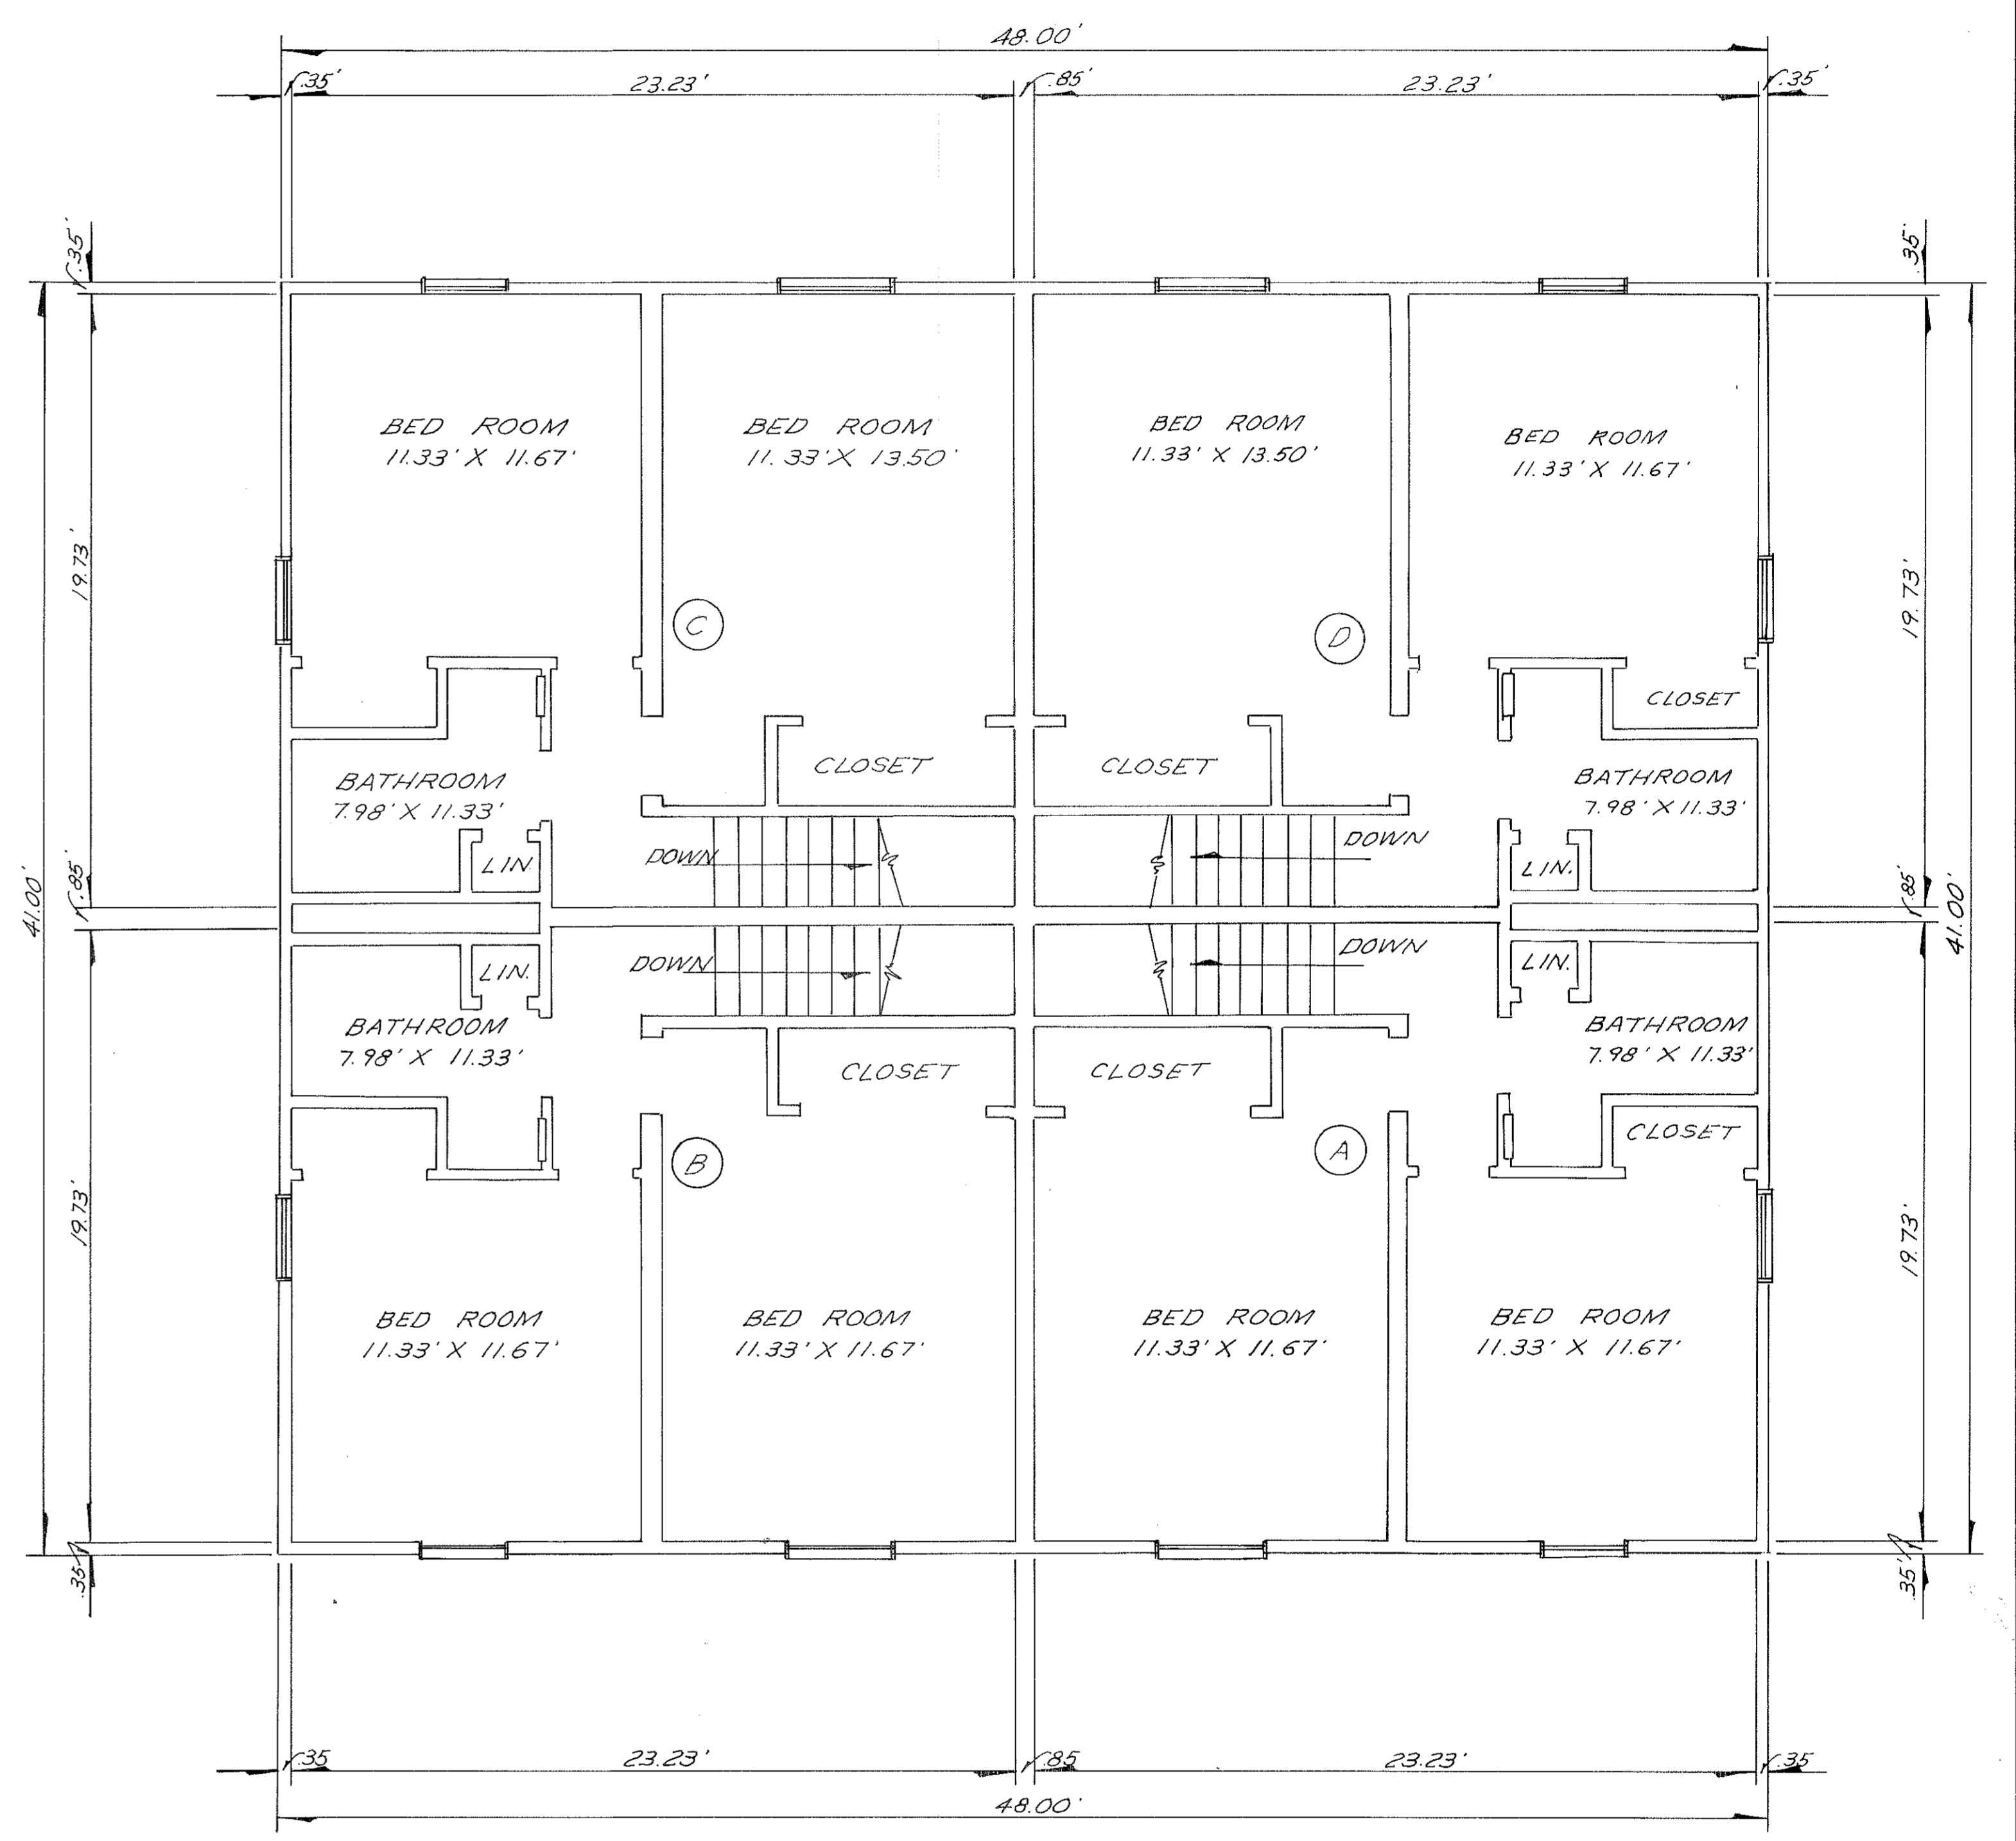


UNITS A,B,C.&D CONTAIN 450.50' SQ. FT.
SECOND FLOOR PLAN

TWO BEDROOM TOWNHOUSE BLG. 15

28/54

VILLAGE GREENE CONDOMINIUM EXHIBIT "C"		
W - TWO BEDROOM TOWNHOUSE		
SCALE 1/4" = 1'	JUNE 1973	2 OF 3
LAUNDON, SIMON, CAHL, & ASSOC. INC.		ELYRIA, O.
ENGINEERS & SURVEYORS		

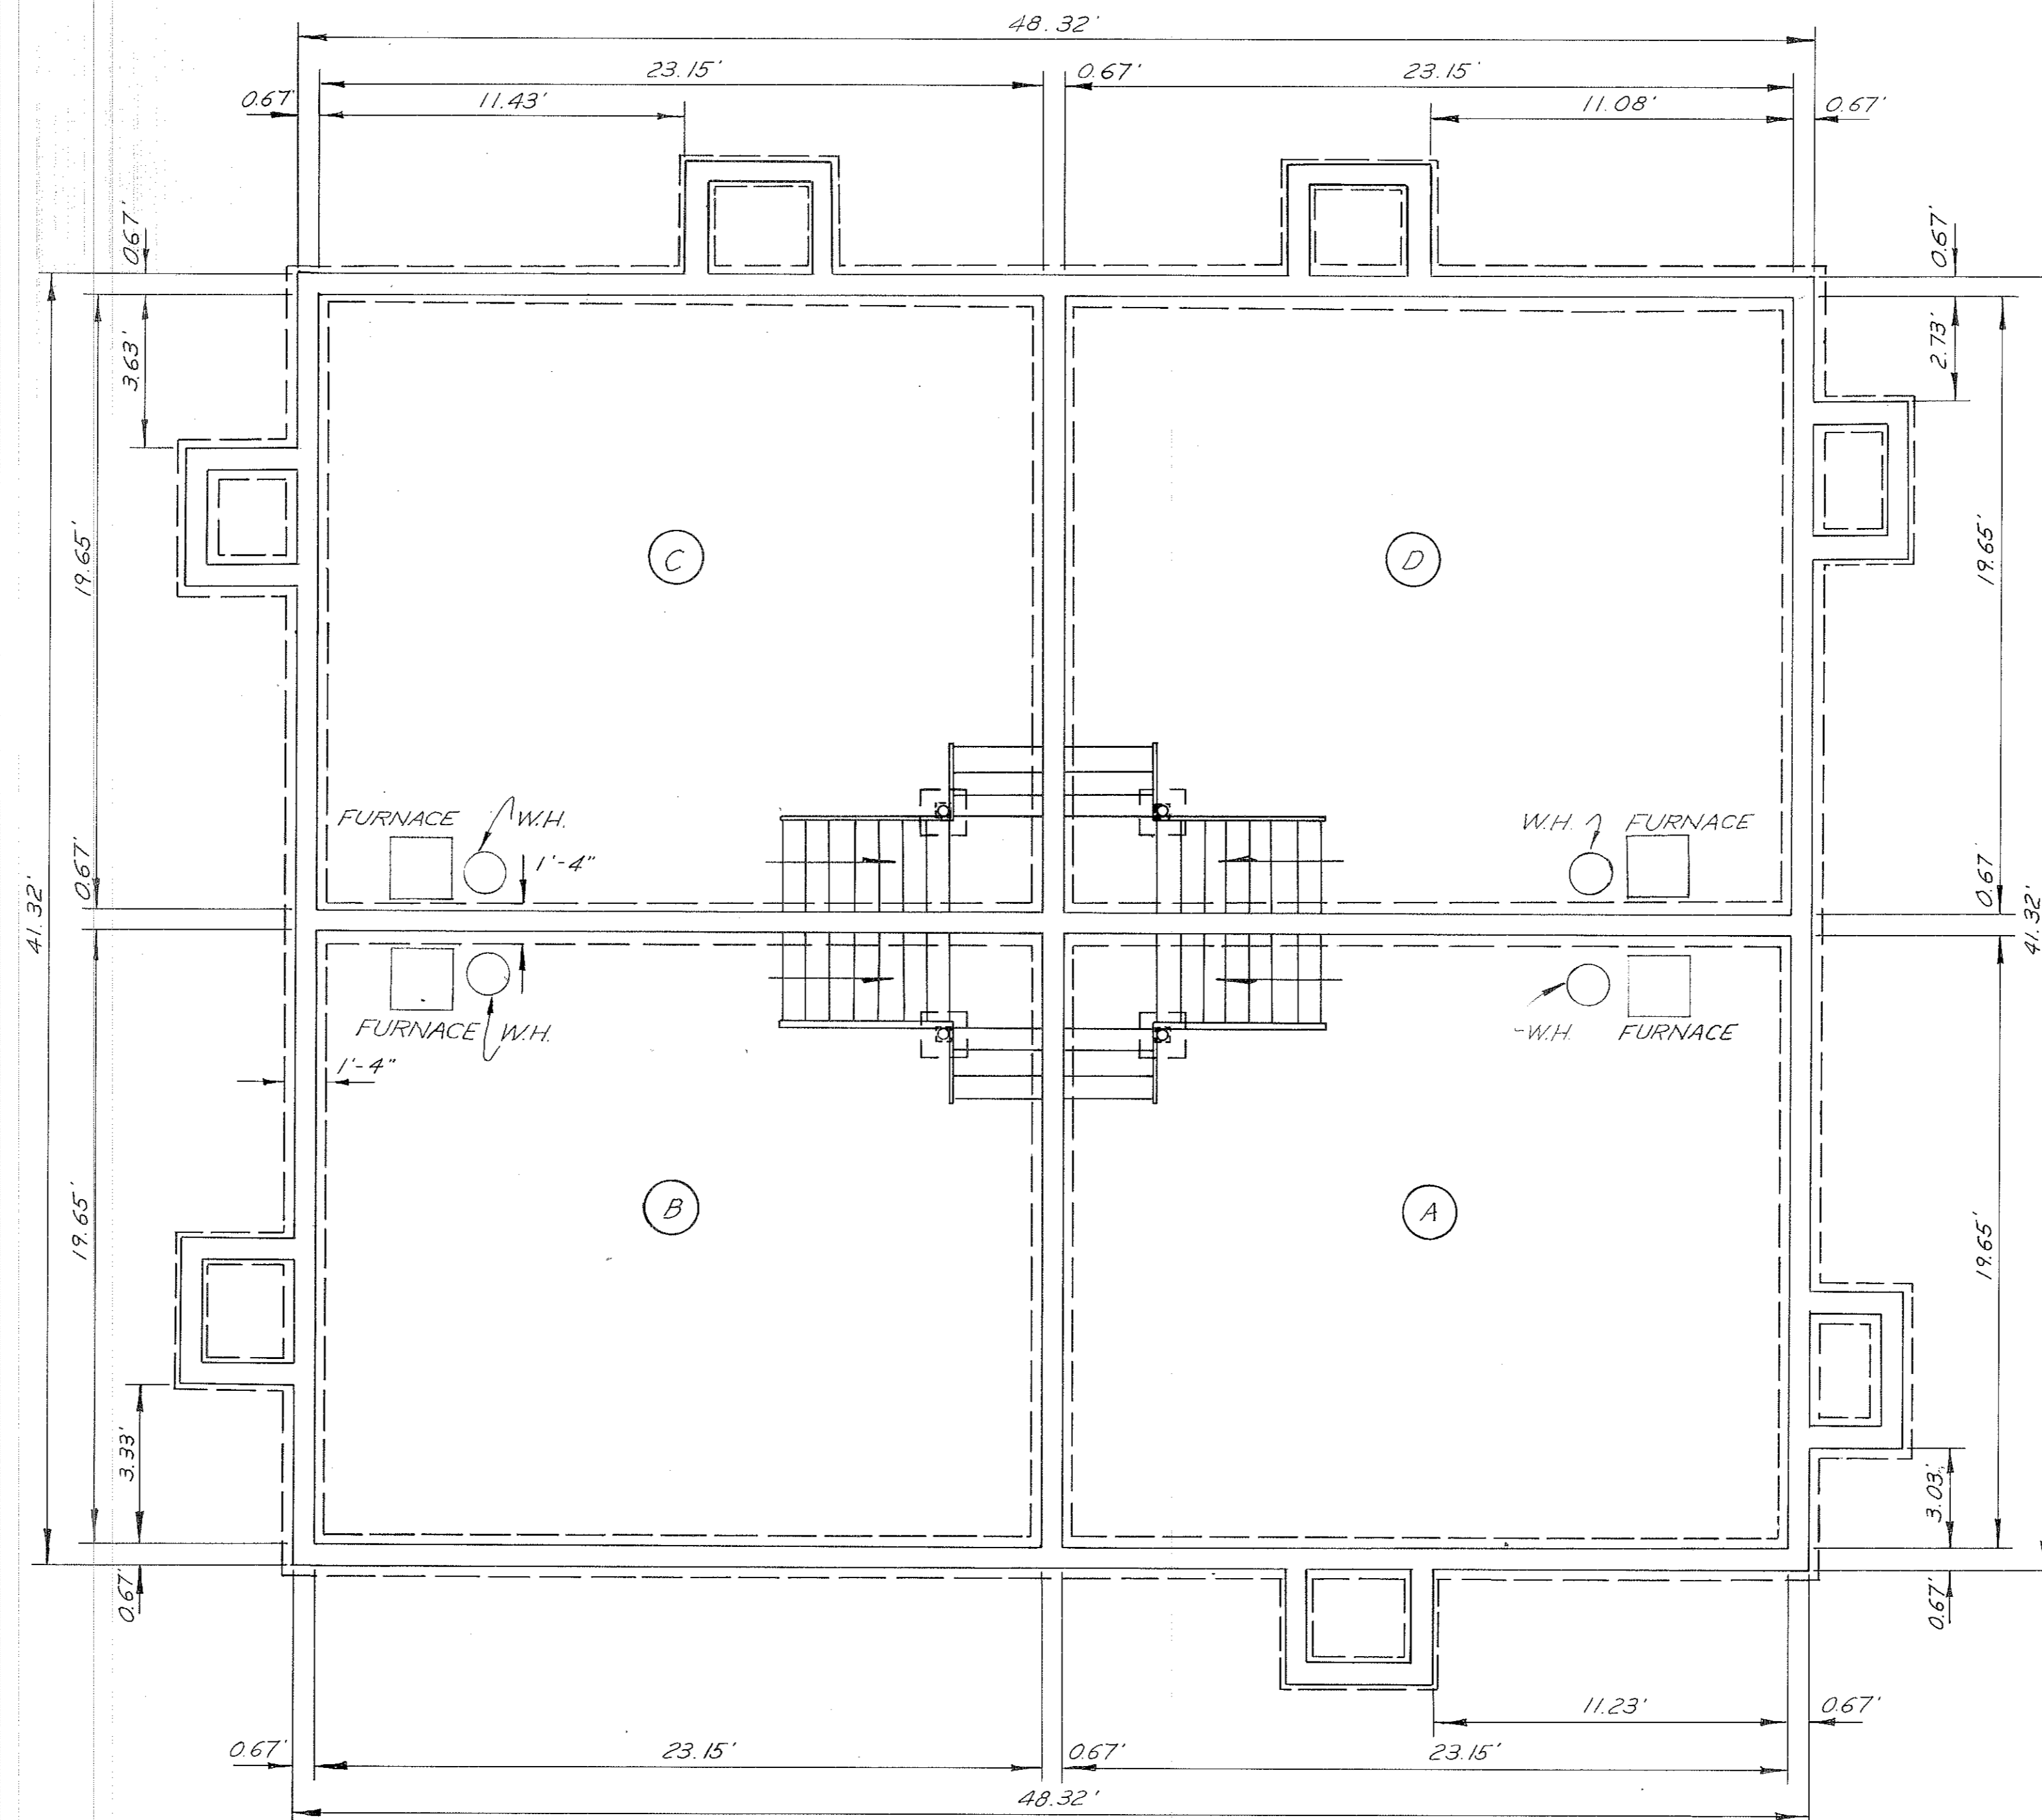

BASEMENT-TWO BEDROOM TOWNHOUSE BLG. 15
UNITS A, B, C, & D CONTAIN 454.90' SQ. FT.

VILLAGE GREENE CONDOMINIUMS EXHIBIT "C"		
W- TWO BEDROOM TOWNHOUSE (BAS'T)		
SCALE 1/4" = 1'	JUNE 1973	3 OF 3
LAUNDON, SIMON, CAHL, & ASSOC. INC. ENGINEERS - SURVEYORS ELYRIA, O.		