

AVON WOODS CONDOMINIUMS----PHASE II

P.V. 45 P. 18

109648

109648 46/7



DRIFTWOOD

SCALE: 1/4" = 1'-0"

CEDARWOOD I

SCALE: 1/4" = 1'-0"

CEDARWOOD II

SCALE: 1/4" = 1'-0"

NO TRAFFIC NECESSARY
LORAIN COUNTY AUDITOR
9-1-90

SEP 7 1990
RECORDED
LORAIN COUNTY REGISTER
#8740
1 m/e
Box: LORAIN COUNTY TITLE Co.
S.K.

LORAIN COUNTY TAX
MAP DEPARTMENT COPY

UNIT NO.	MODEL	TYPE	GARAGE	SUNROOM	GRANTOR	GRANTEE
11 A	DRIFTWOOD				SCHAFER-IRWIN CO., INC.	
11 B	CEDARWOOD II					GEORGE A. STEWART
12 A	CEDARWOOD I					MARK F. MELISSA A. AMATO
12 B	CEDARWOOD II					KAREN L. TRAUTWEIN
13 A	CEDARWOOD II	REVERSED	OPTION	NO		RANDAL D. VEZDOS
13 B	CEDARWOOD II	AS SHOWN	AS SHOWN	YES		ROBERT N. WEAVER
14 A	CEDARWOOD I	REVERSED	AS SHOWN	YES		EILEEN M. KINNEY
14 B	CEDARWOOD II	AS SHOWN	AS SHOWN	NO		ANTHONY C. PERRY
15 A	CEDARWOOD II	REVERSED	OPTION	NO		RICHARD J. ZATKOWSKI
15 B	CEDARWOOD I	AS SHOWN	OPTION	NO		DEBRA L. LEPPELMEIER
16 A	CEDARWOOD II	REVERSED	OPTION	NO		RONALD J. HUGHES & TAMMY D. McKAY
16 B	CEDARWOOD II	AS SHOWN	AS SHOWN	NO		BRUCE D. & MARILYN L. BUCKHOLZ
17 A	CEDARWOOD II	REVERSED	OPTION	NO		SHIRLEY A. BELL
17 B	CEDARWOOD I	AS SHOWN	OPTION	NO	SCHAFER-IRWIN CO., INC.	DEANNA M. & LOUIS E. BUTTI


46/7

109648


AVON WOODS CONDOMINIUMS-----PHASE II

P.V. 45 P. 18


109648/46/8

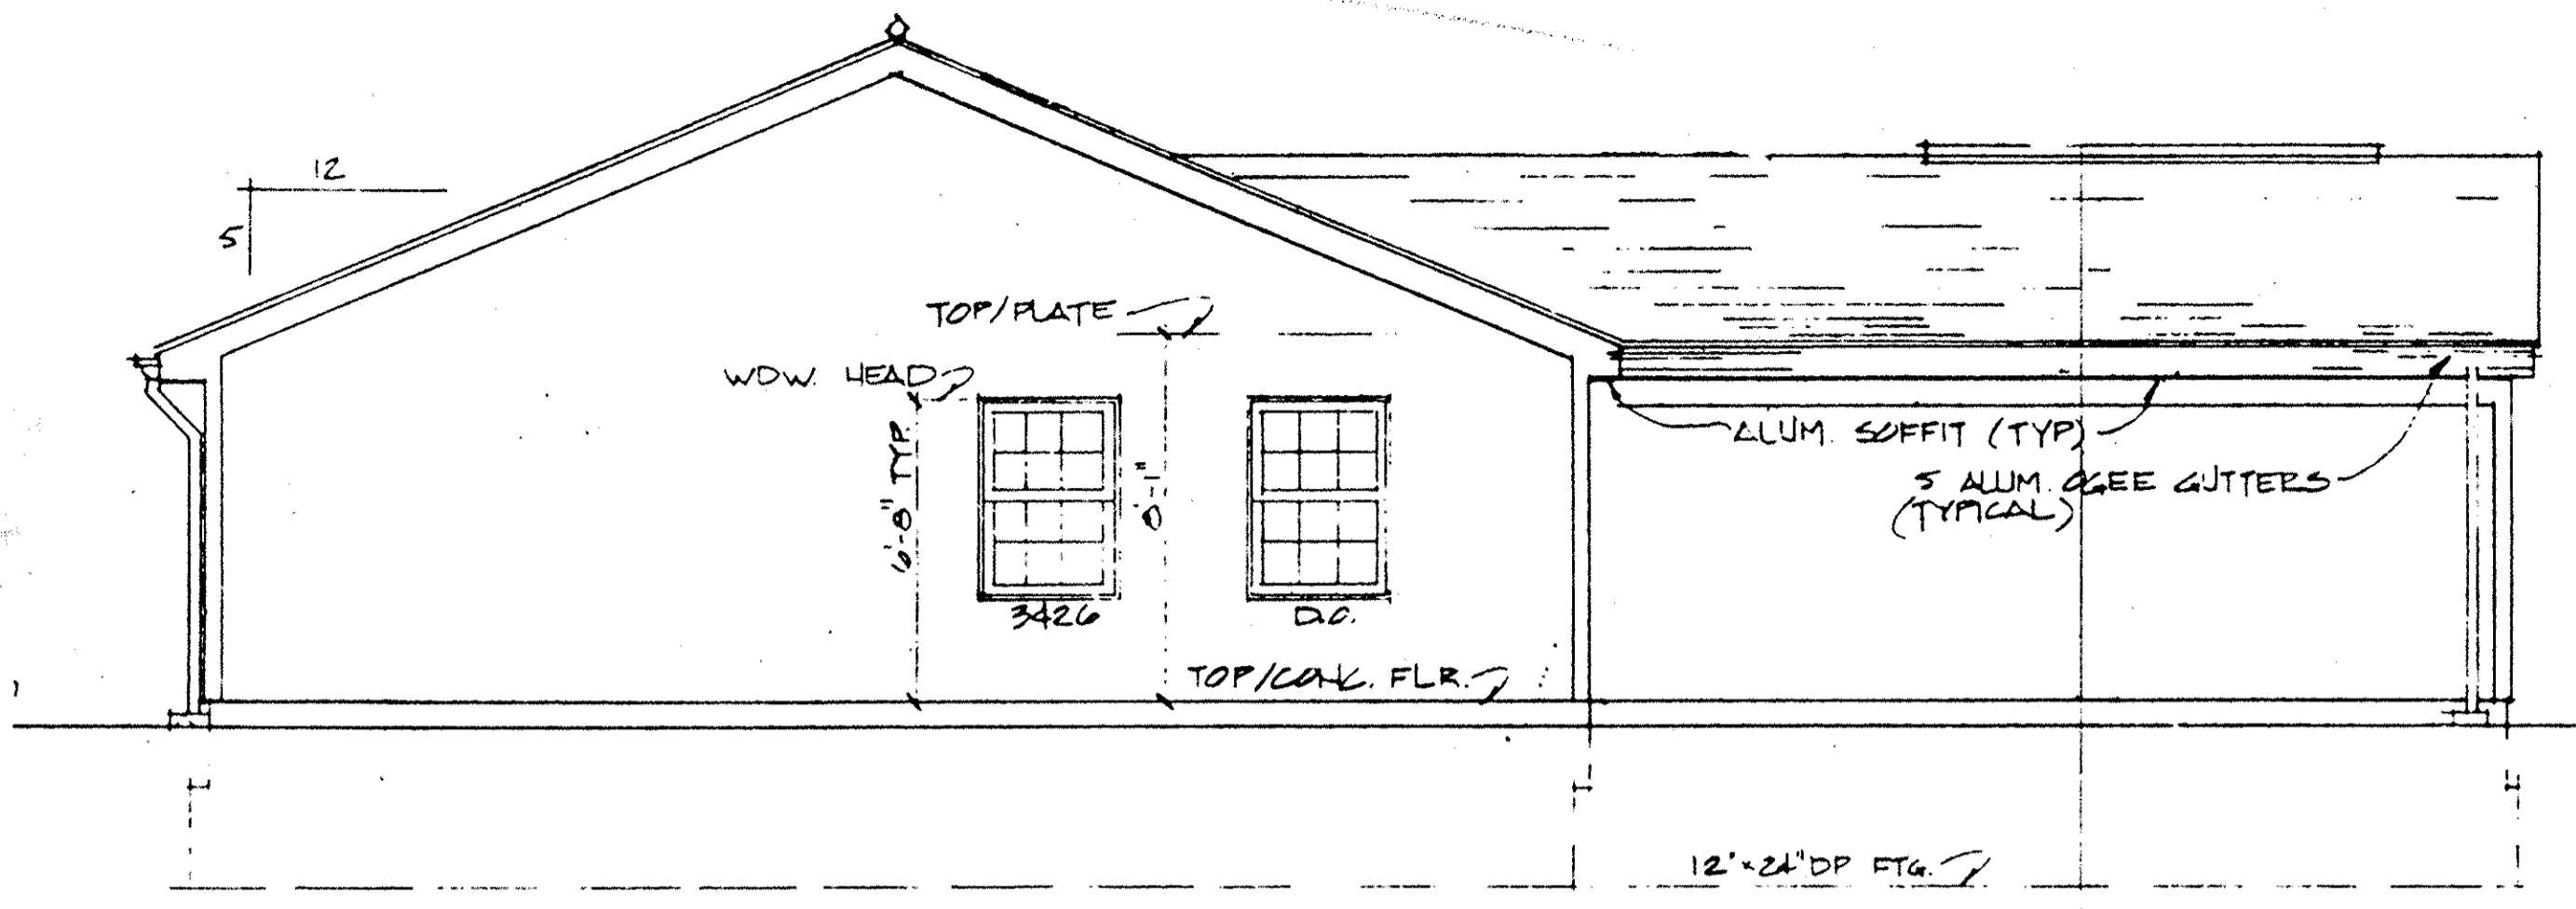


LEFT SIDE ELEVATION
SCALE: 1/4" = 1'-0"

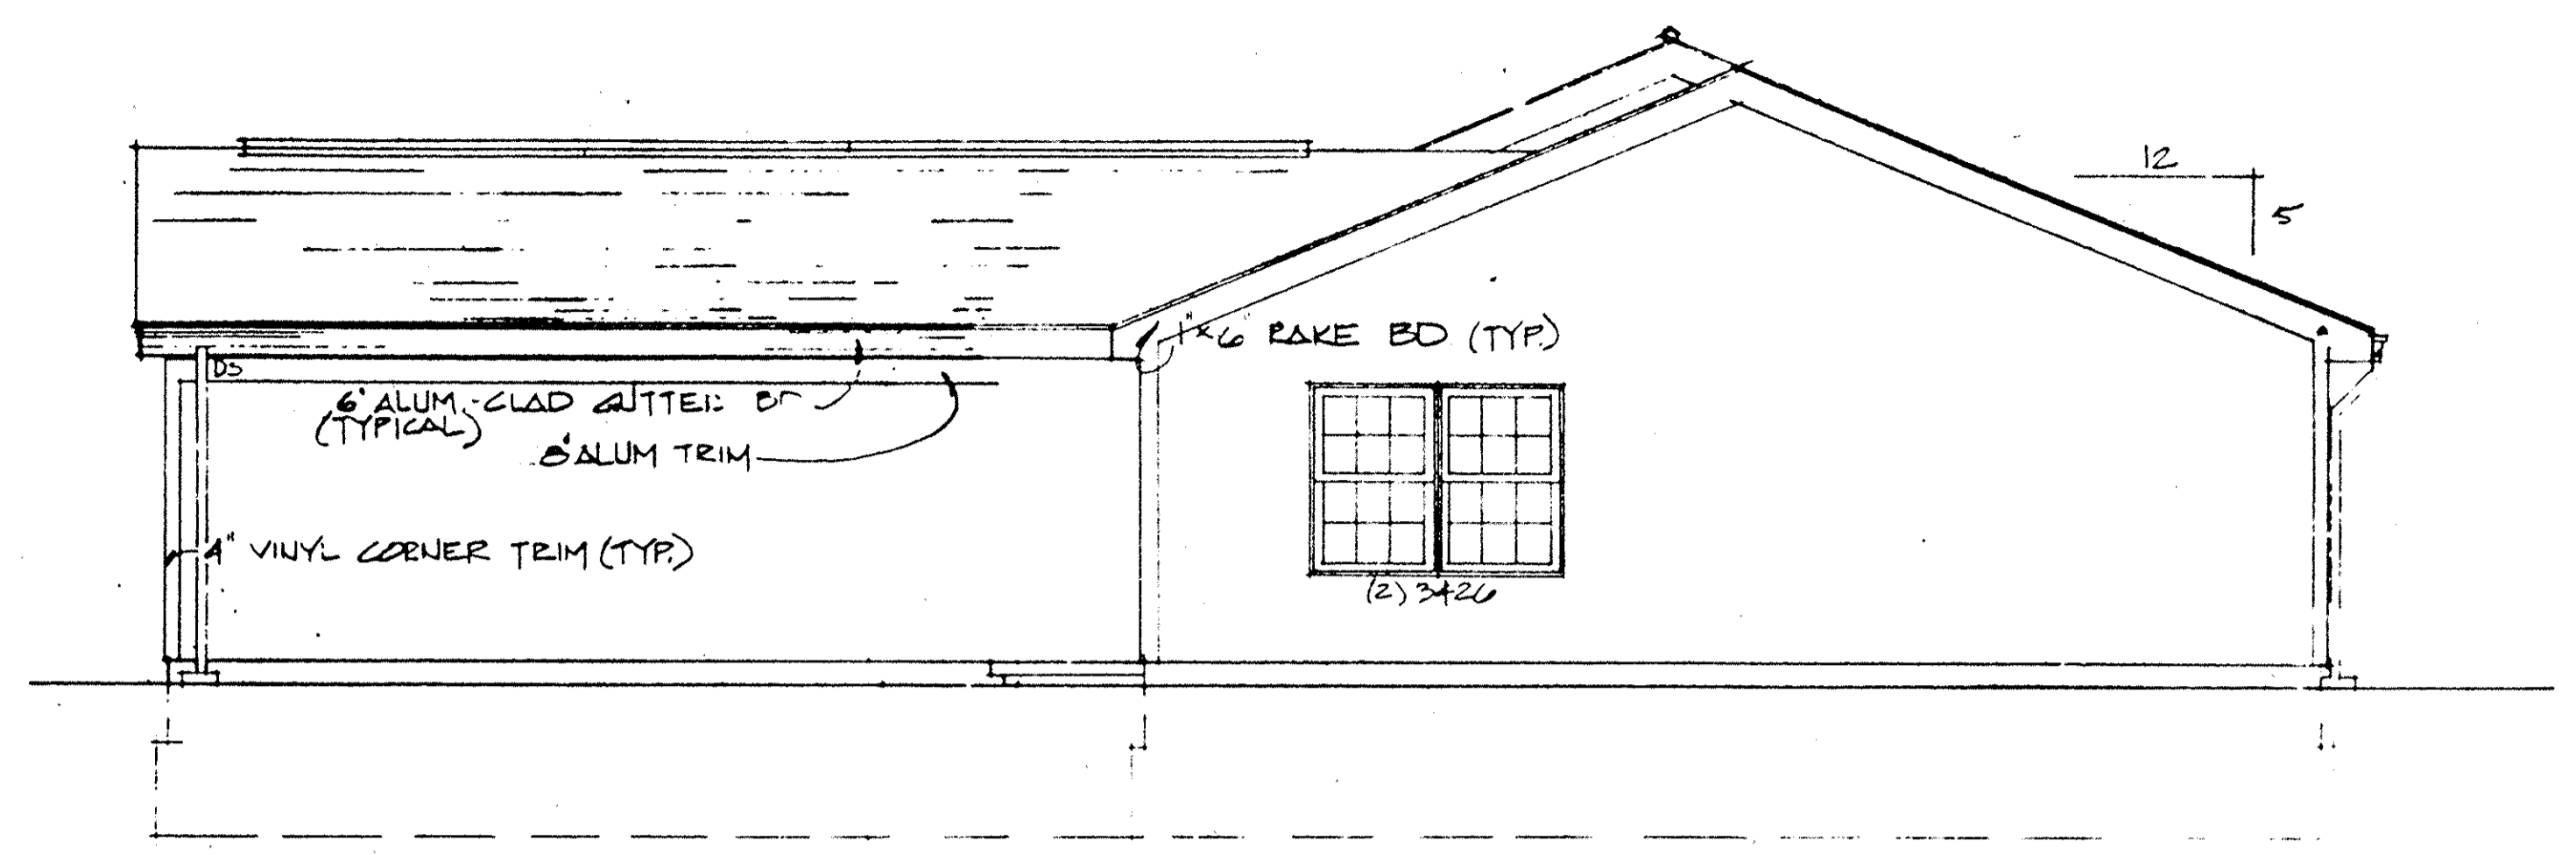

RIGHT SIDE ELEVATION
SCALE: 1/4" = 1'-0"

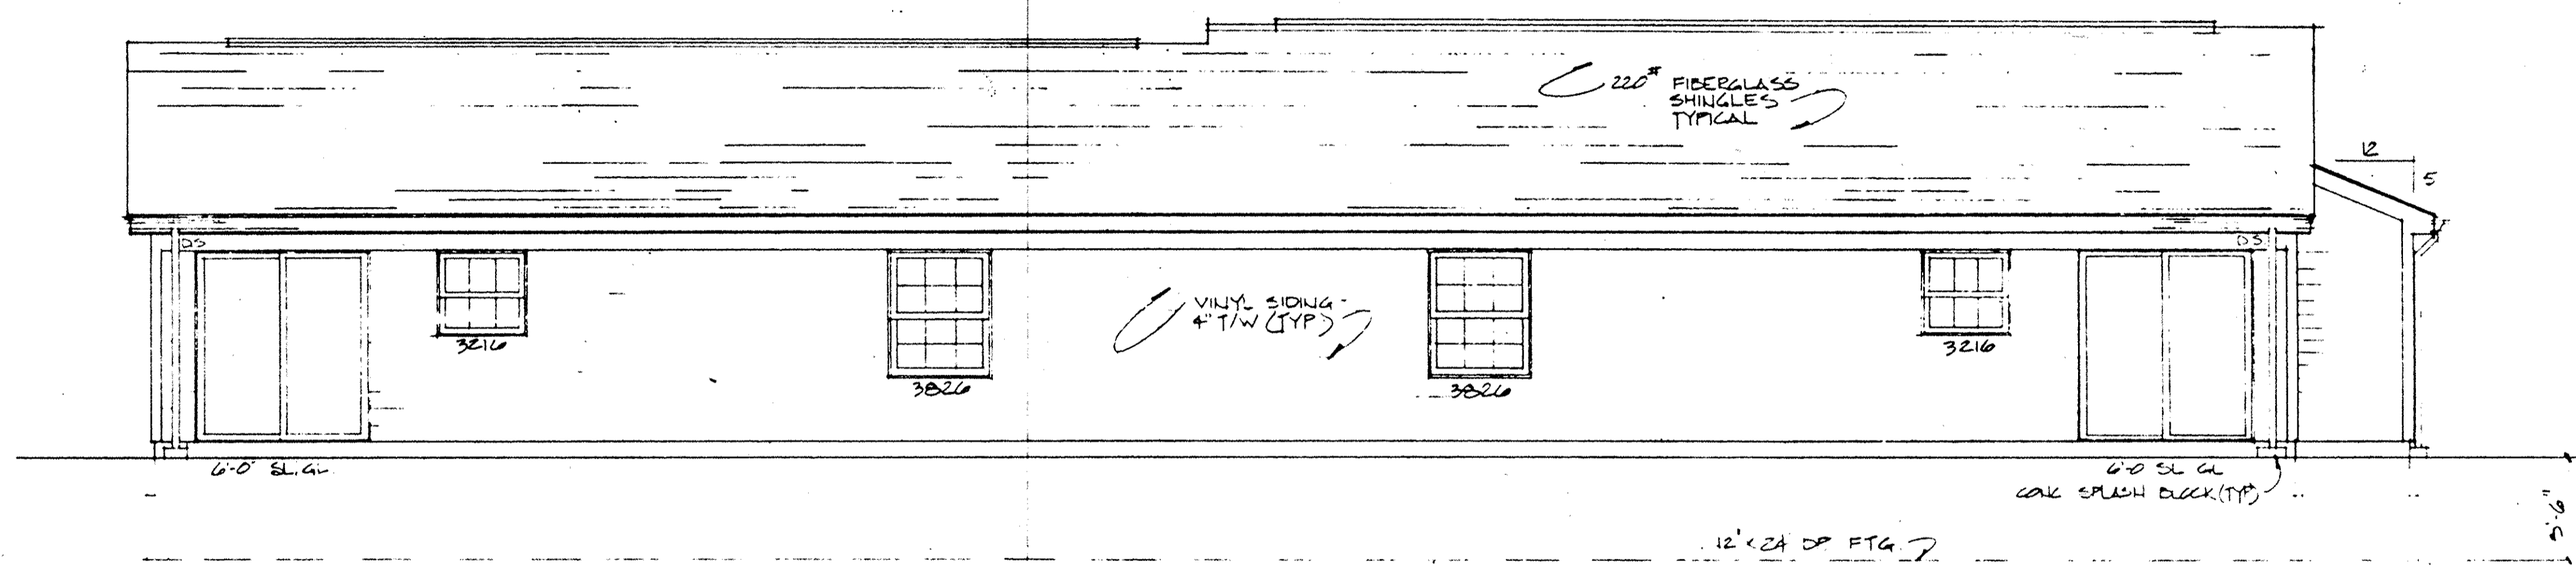

REAR ELEVATION
SCALE: 1/4" = 1'-0"

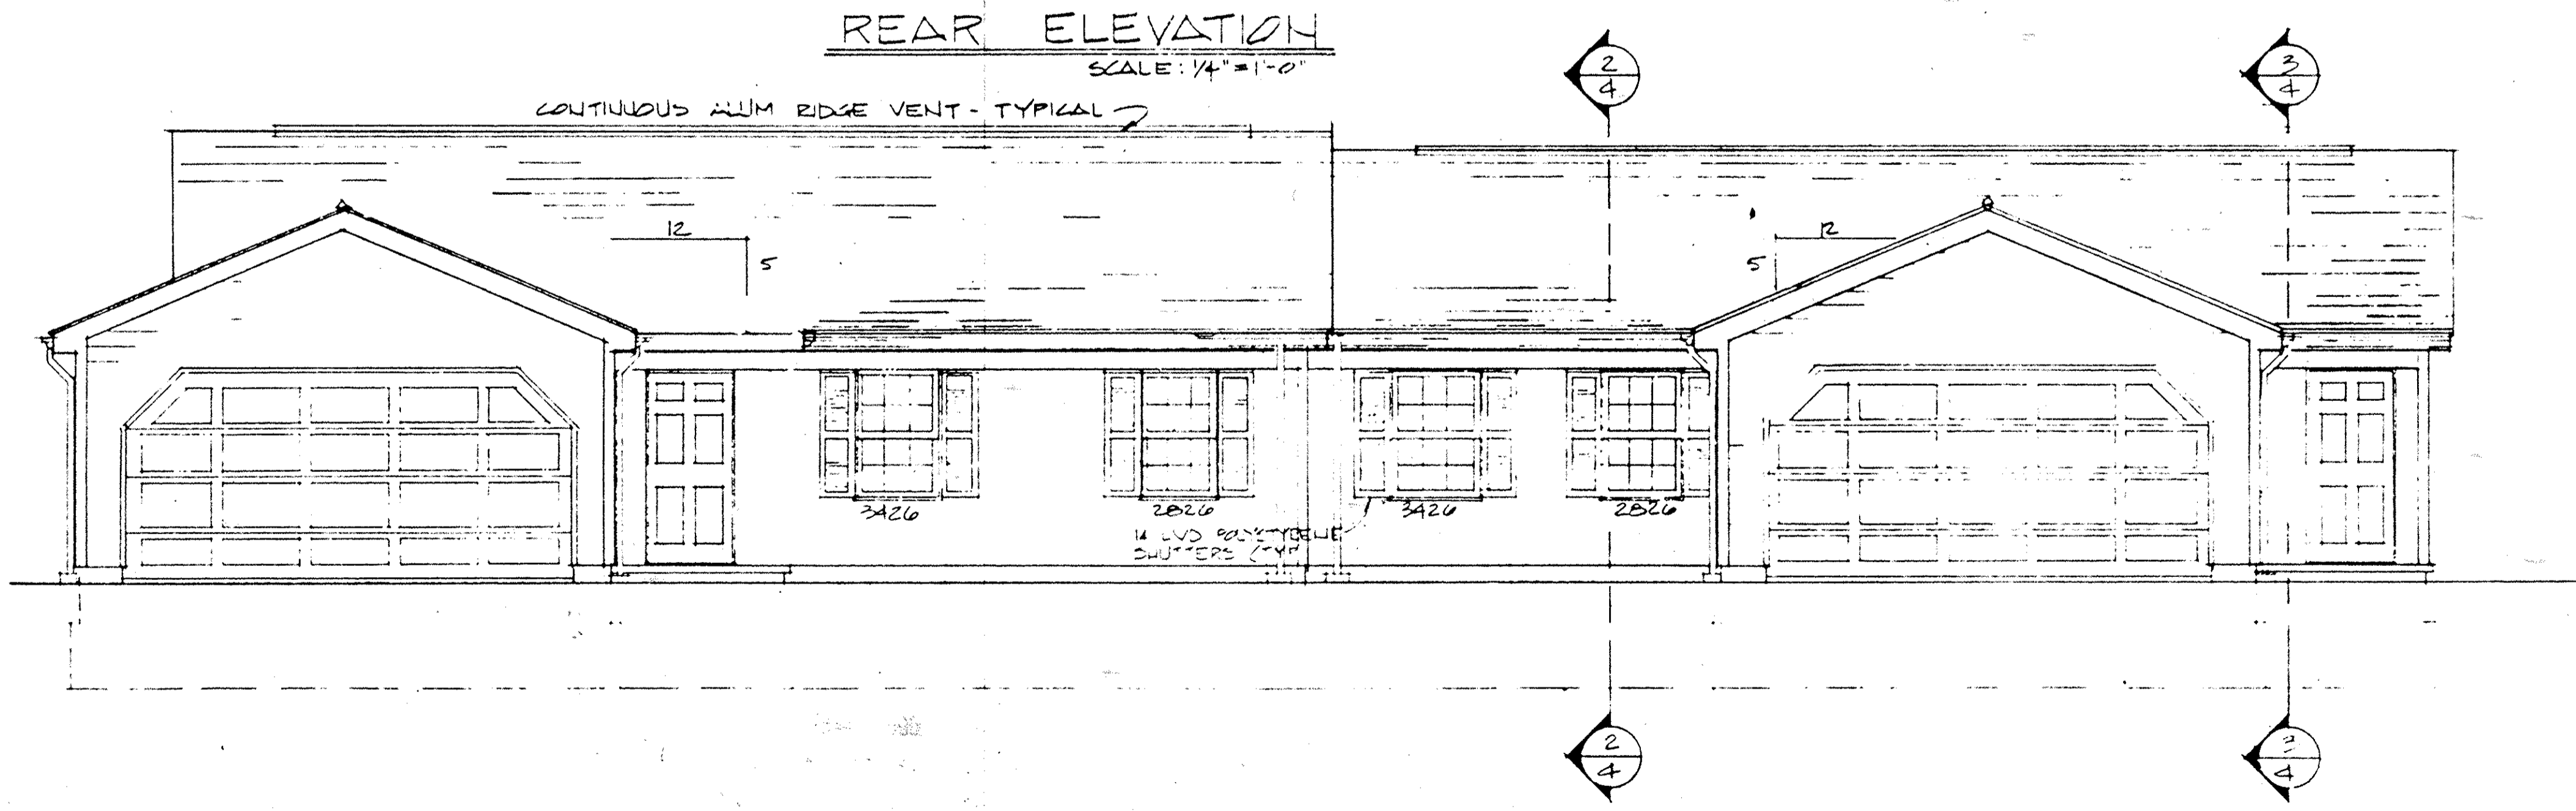

FRONT ELEVATION
SCALE: 1/4" = 1'-0"

REVERSE PLAN:
YES
NO

NO TRANSFER NECESSARY
JULIAN A. PUOR
LORAIN COUNTY AUDITOR
9-9-90
DEPUTY

LORAIN COUNTY TAX
MAP DEPARTMENT COPY

46/8