


SCHADEN ROAD 60'

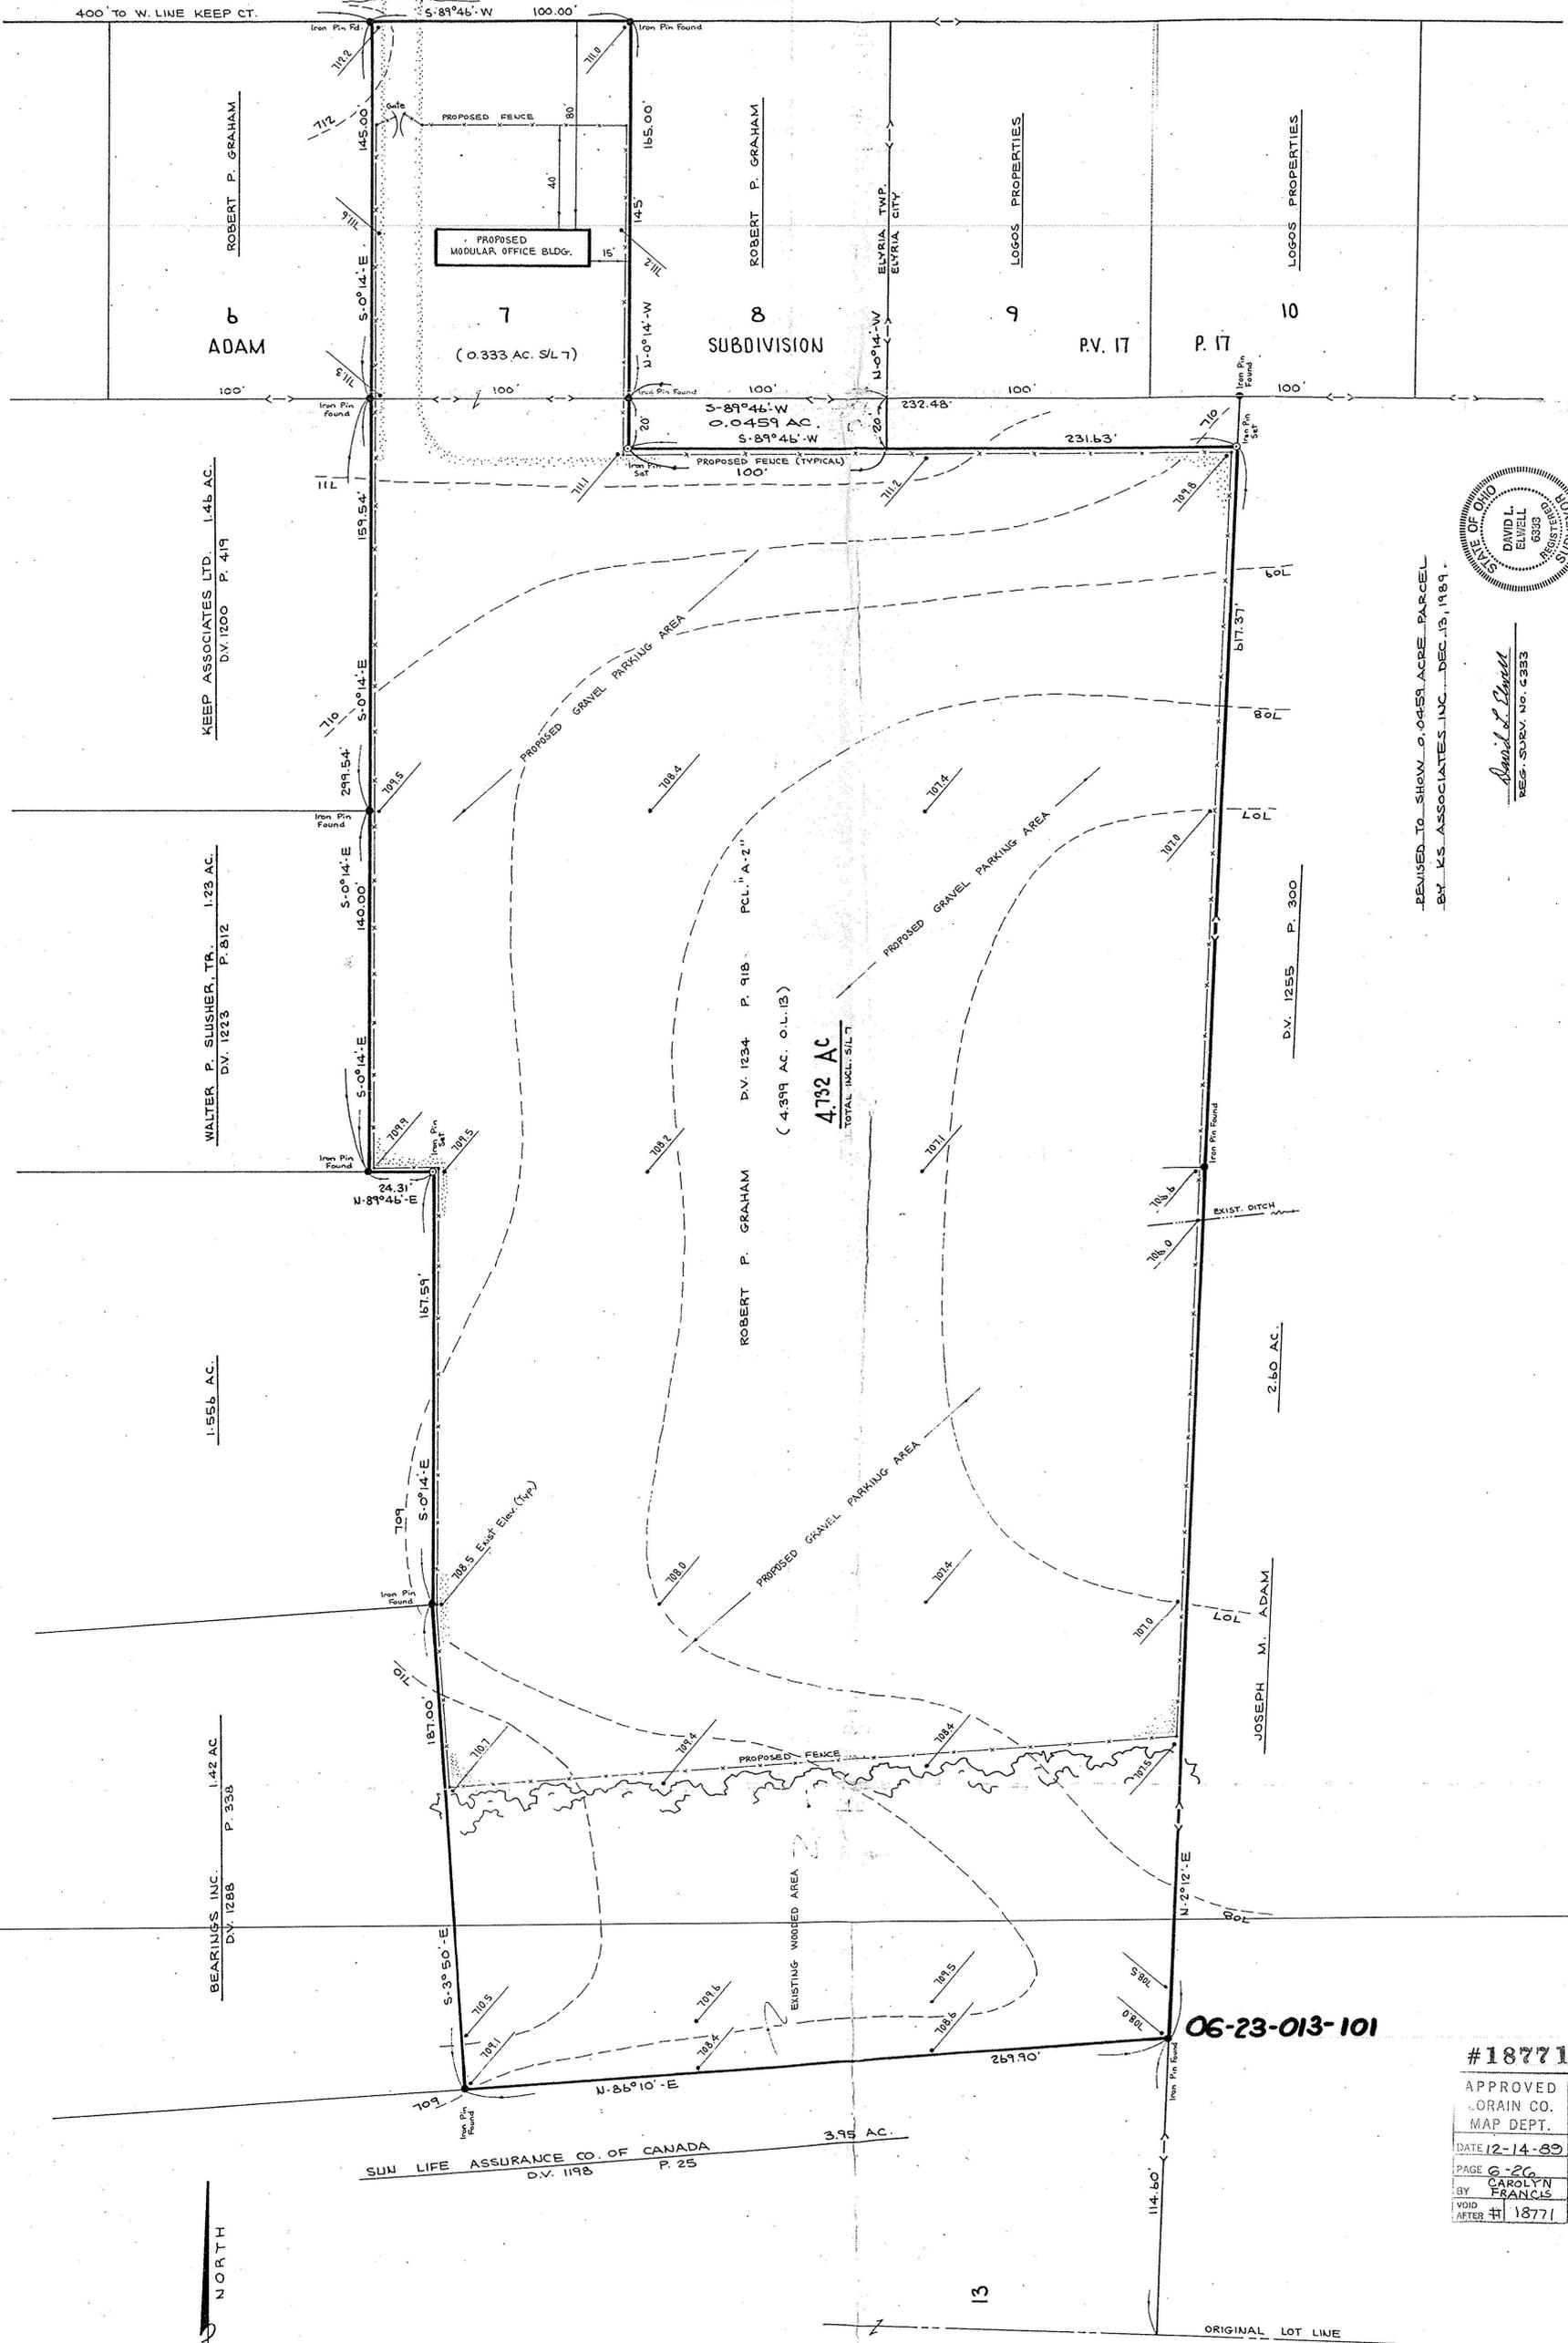

ROBERT P. GRAHAM

KEEP ASSOCIATES LTD. 1.45 AC. D.V. 1200 P. 419

WALTER P. SULLISHER, TR. 1.23 AC. D.V. 1223 P. 812

1.556 AC.

BEARINGS INC. 1.42 AC. D.V. 1268 P. 338

NORTH

PROPOSED MODULAR OFFICE BLDG.

7 (0.333 AC. S/L 7)

8 SUBDIVISION

4.752 AC TOTAL INCL. S/L 7

ROBERT P. GRAHAM D.V. 1234 P. 913 P.C.L. "A-2" (4.319 AC. O.L. 13)

PROPOSED GRAVEL PARKING AREA

EXISTING WOODED AREA

SUN LIFE ASSURANCE CO. OF CANADA D.V. 1198 P. 25 3.95 AC.

ROBERT P. GRAHAM

LOGOS PROPERTIES

LOGOS PROPERTIES

P.V. 17

P. 17

ELVRIA TWP. ELVRIA CITY

EXIST. DITCH

EXIST. DITCH

06-23-013-101



David L. Elwell REG. SURV. NO. 6353

REVISED TO SHOW 0.0459 ACRE PARCEL BY K.S. ASSOCIATES INC. DEC. 13, 1989

KLEINODER-SCHMIDT and ASSOCIATES
 ENGINEERS - SURVEYORS - CONSULTANTS IN LAND PLANNING
 ELVRIA - NORWALK - MEDINA - OHIO

Drawn by: DE
 Checked by:
 App. by:
 Scale: 1" = 30'
 Date: MAR. 6, 1984

PREPARED FOR:

PROJECT
 TOPOGRAPHICAL SURVEY & SITE PLAN
 SUBLOT NO. 7 IN ADAM SUBDIVISION - REC. P.V. 17, P. 17 &
 PART OF ORIGINAL LOT NO. 13 IN THE BRACE TR. OF ELVRIA TWP.
 CITY & TWP. OF ELVRIA COUNTY OF LORAIN STATE OF OHIO

#18771
 APPROVED LORAIN CO. MAP DEPT.
 DATE 12-14-89
 PAGE 6-26
 BY CAROLYN FRANCIS
 VOID AFTER # 18771

No.	Date	Description	By
1	12-13-89	REVISED TO SHOW 0.0459 AC. P.C.L.	DE
REVISIONS			

SHEET NO. 1 of 1
 JOB NO. 18-318