


WEST ELEVATION


MAIN ROOF PEAK ELEV: 661.67

FIN. FLOOR ELEV: 635.17


BUILDING HEIGHT - 26'-6" (26.5 feet)

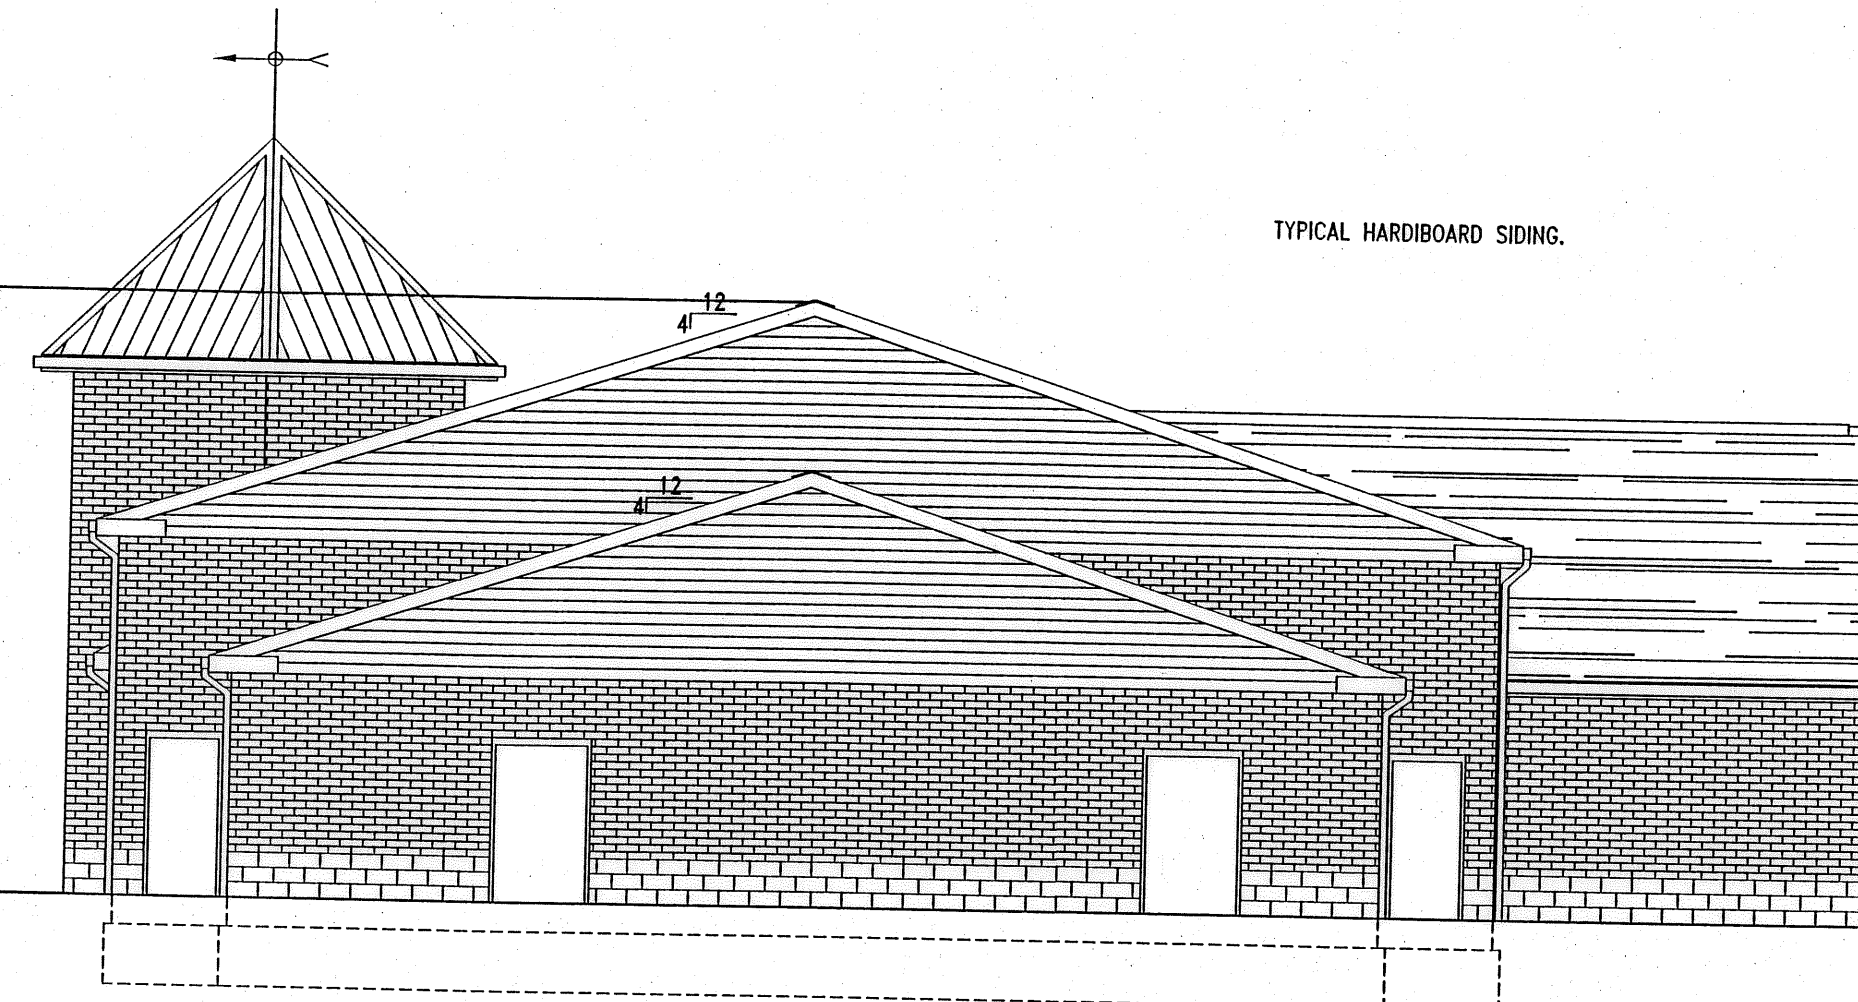

EAST ELEVATION

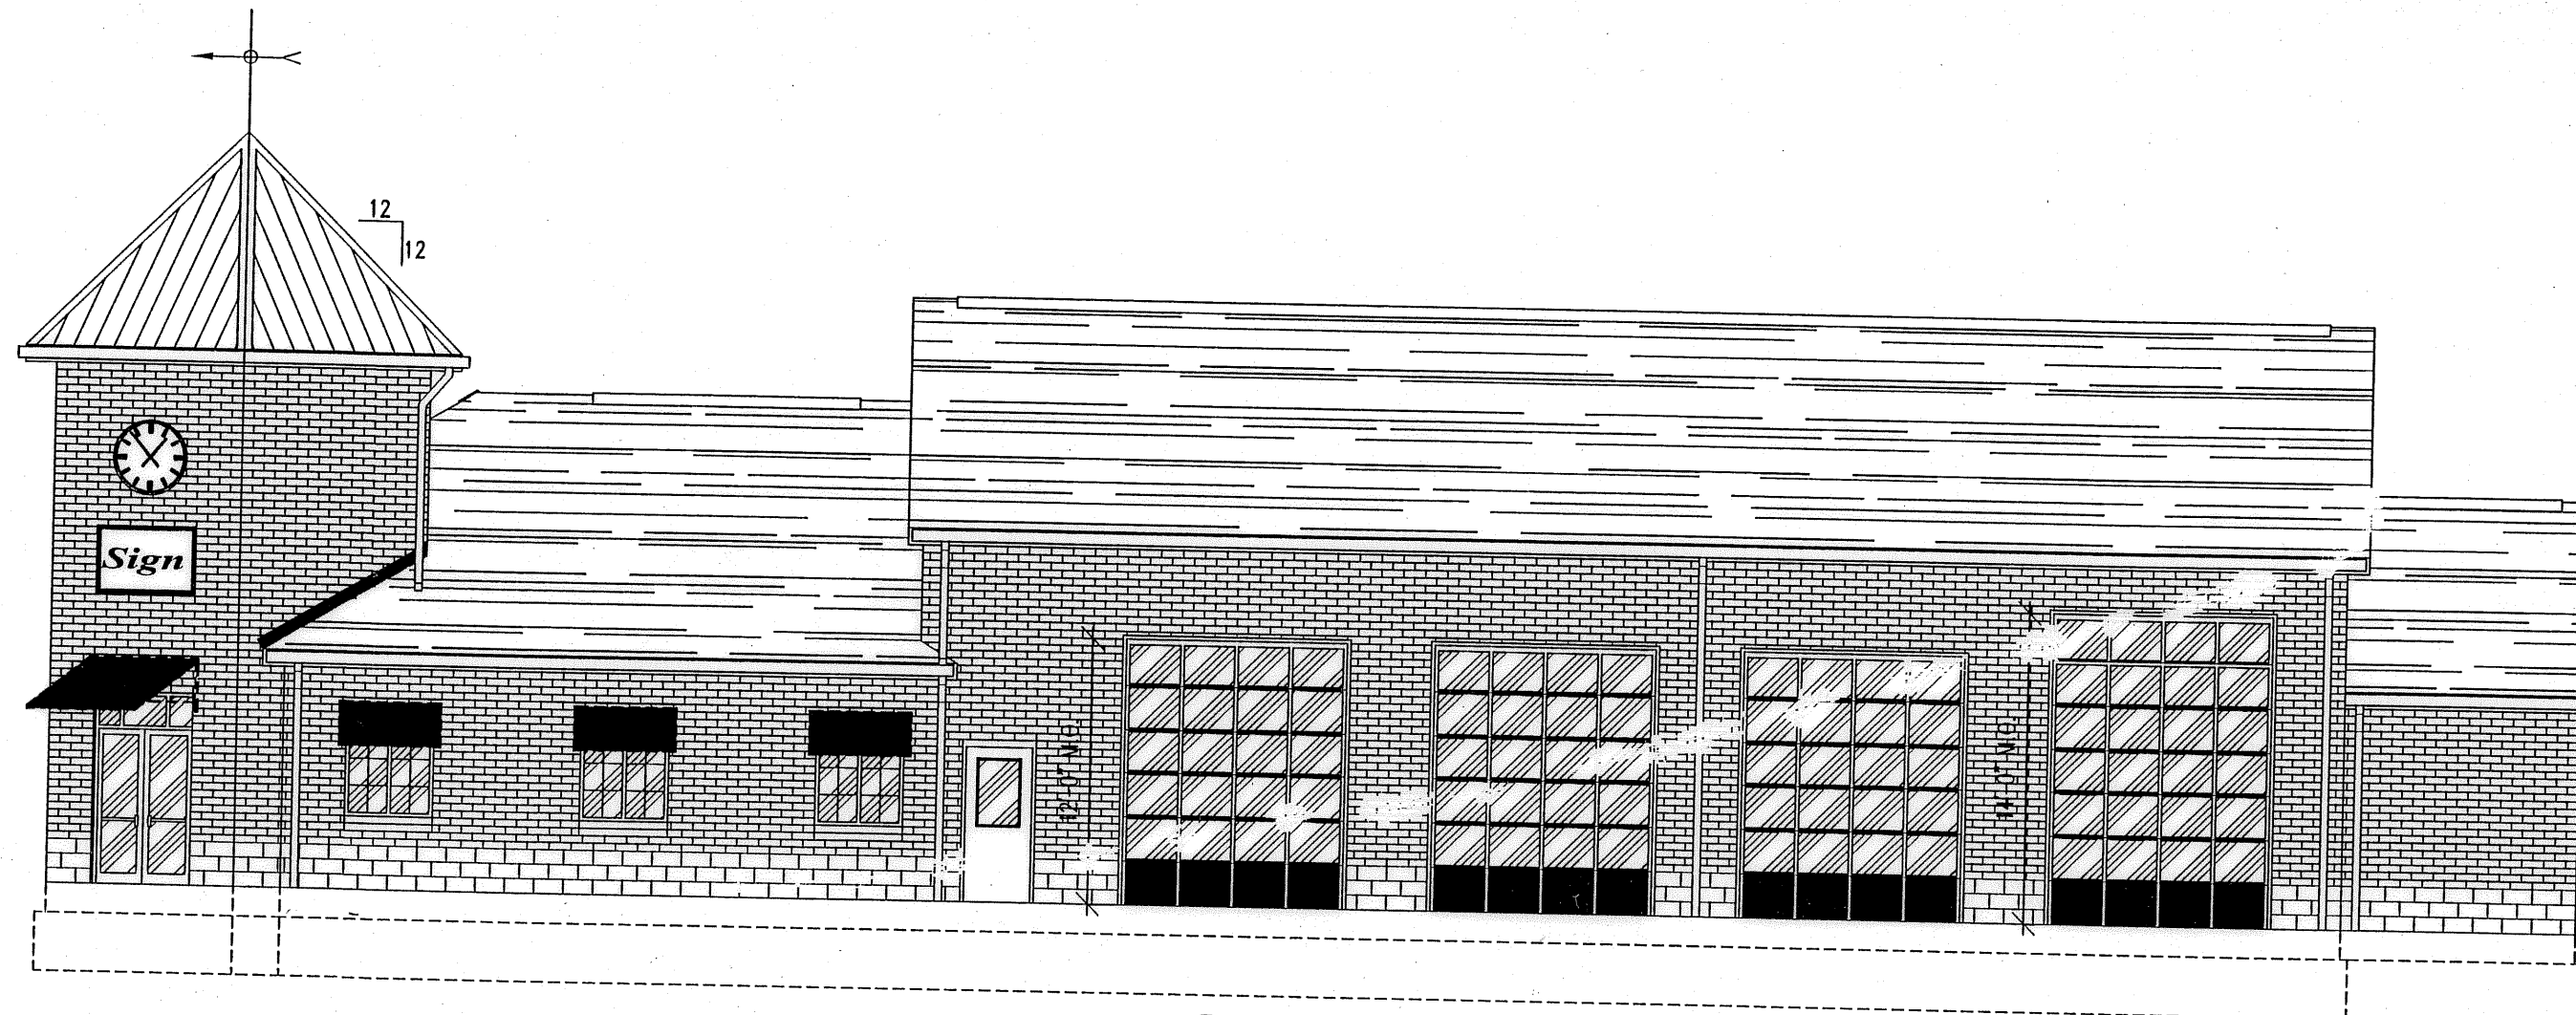

SOUTH ELEVATION

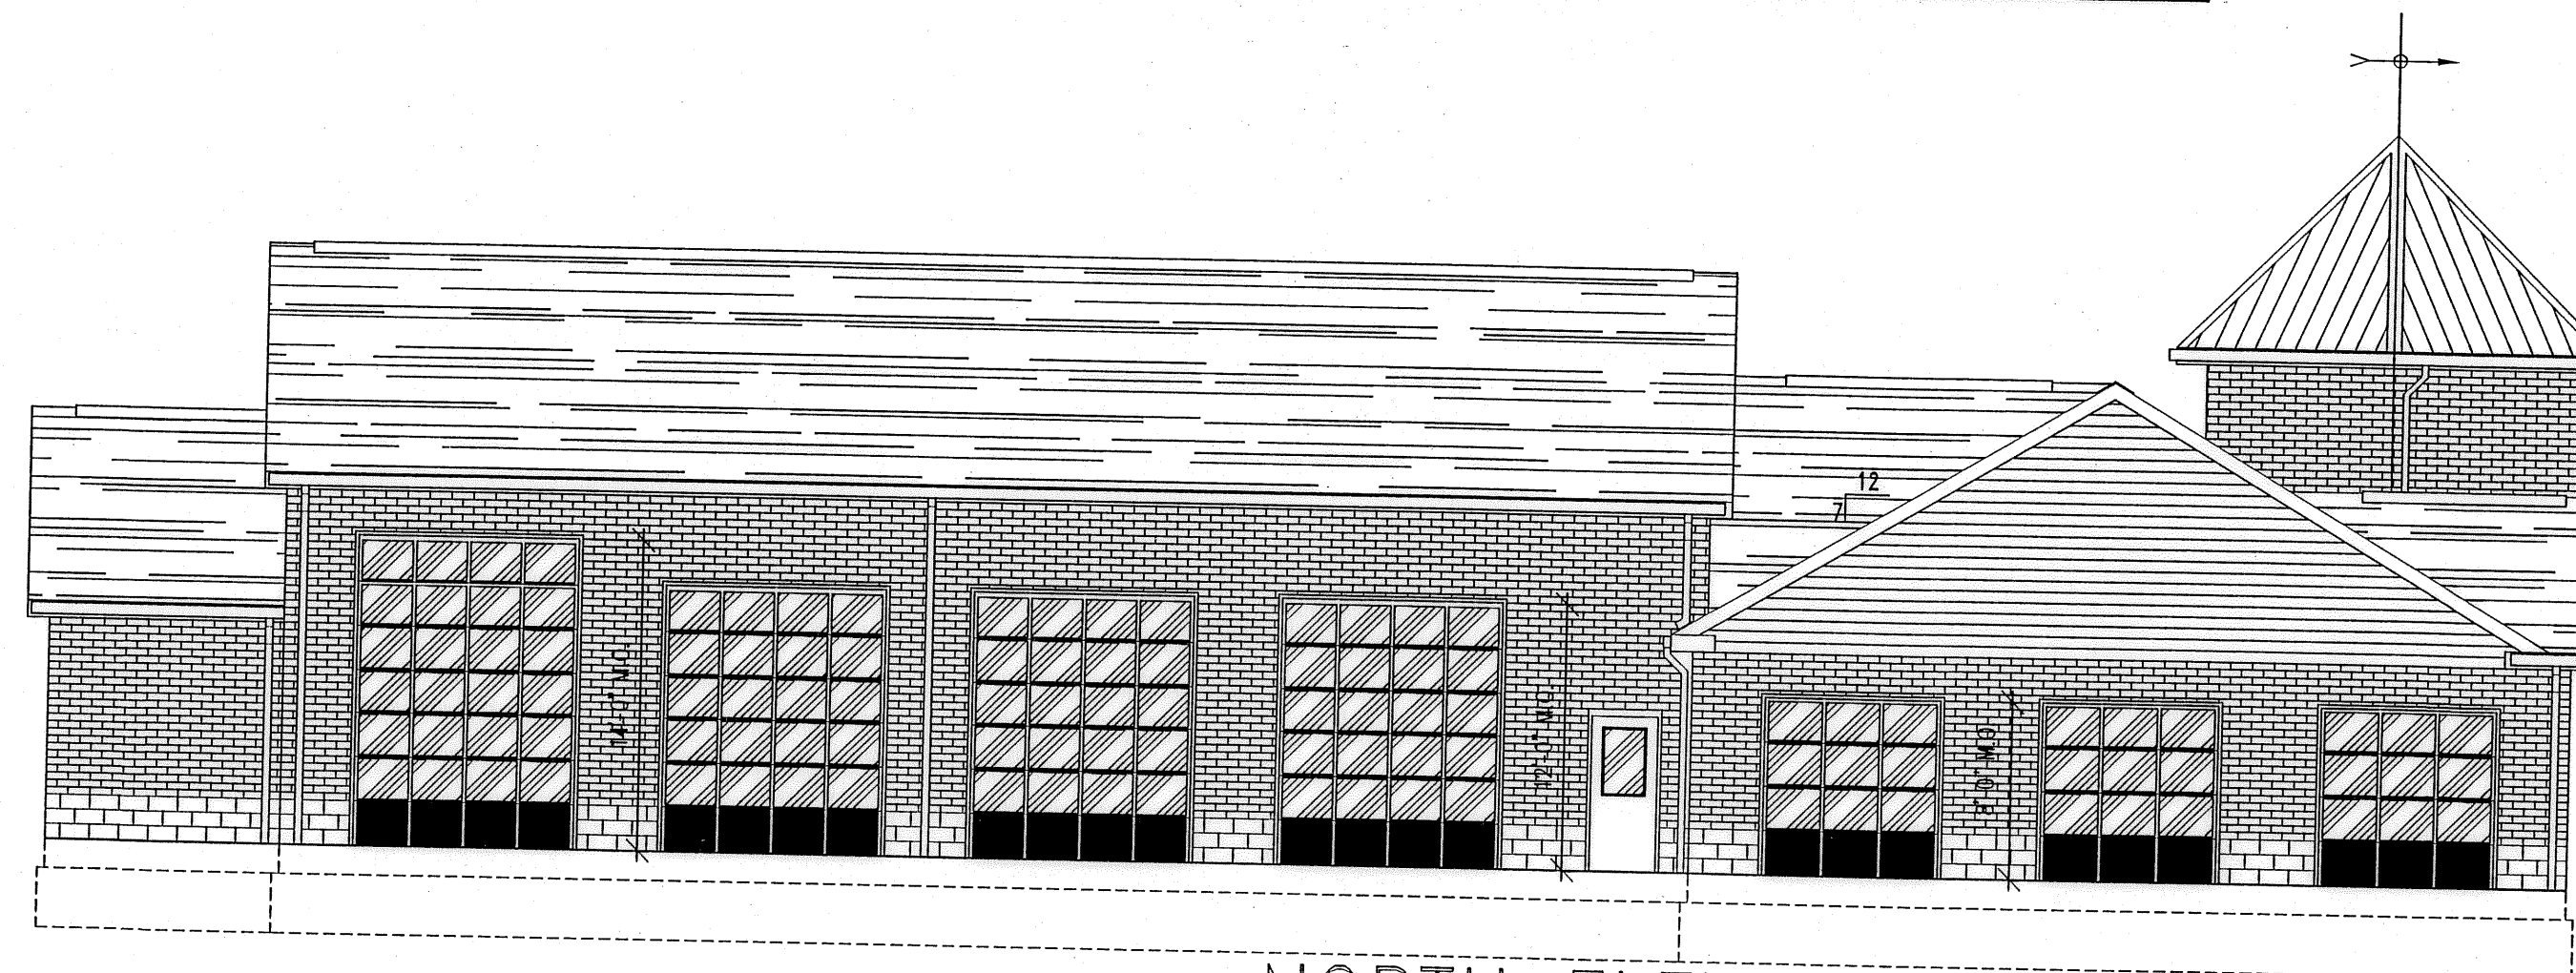

NORTH ELEVATION

NOTE: ALL ARCHITECTURAL INFORMATION SHOWN ON THIS EXHIBIT WAS TAKEN FROM PAGE (1) A-201 OF PLANS PREPARED BY ARKINETICS INC. AND APPROVED BY THE AVON BUILDING DEPARTMENT 01-19-06.

BUILDING ELEVATIONS - NOT TO SCALE
UNIT 1

DRAWINGS FOR
AVON STORAGE
CONDOMINIUM

CITY OF AVON - LORAIN COUNTY - OHIO


POLARIS ENGINEERING & SURVEYING, INC.
34600 CHARDON ROAD - SUITE D
WILLOUGHBY HILLS, OHIO 44094
(440) 944-4433 (440) 944-3722 (Fax)
www.polaris-es.com



DATE: 08-05-06
SCALE: HOR. _____ VERT. _____
FILENAME: CONDO PLATS
TAB: CONDO_01-02
CREW CHIEF: xxx


REV	DATE	BY	CHK'D

CONTRACT No. 05-727	
SHEET	OF
2	3

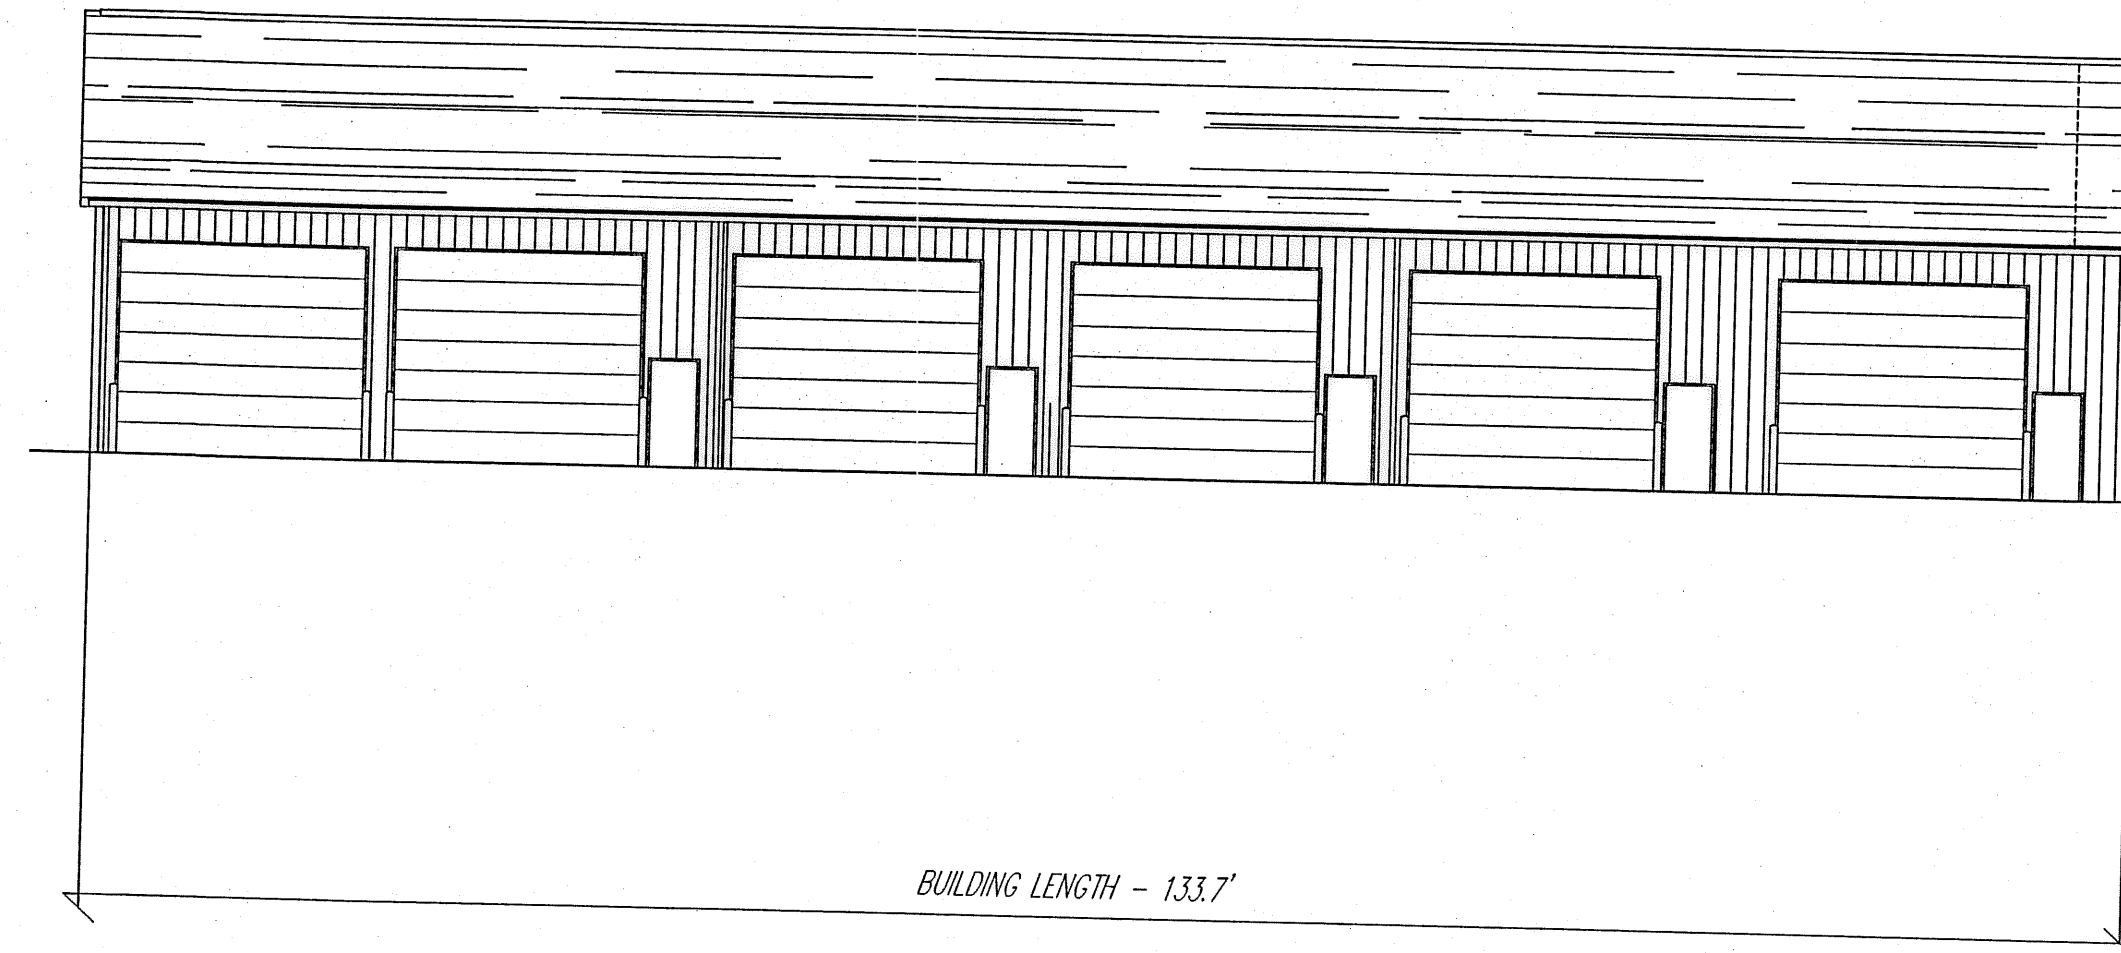

BUILDING LENGTH - 133.7'

NORTH AND SOUTH ELEVATION

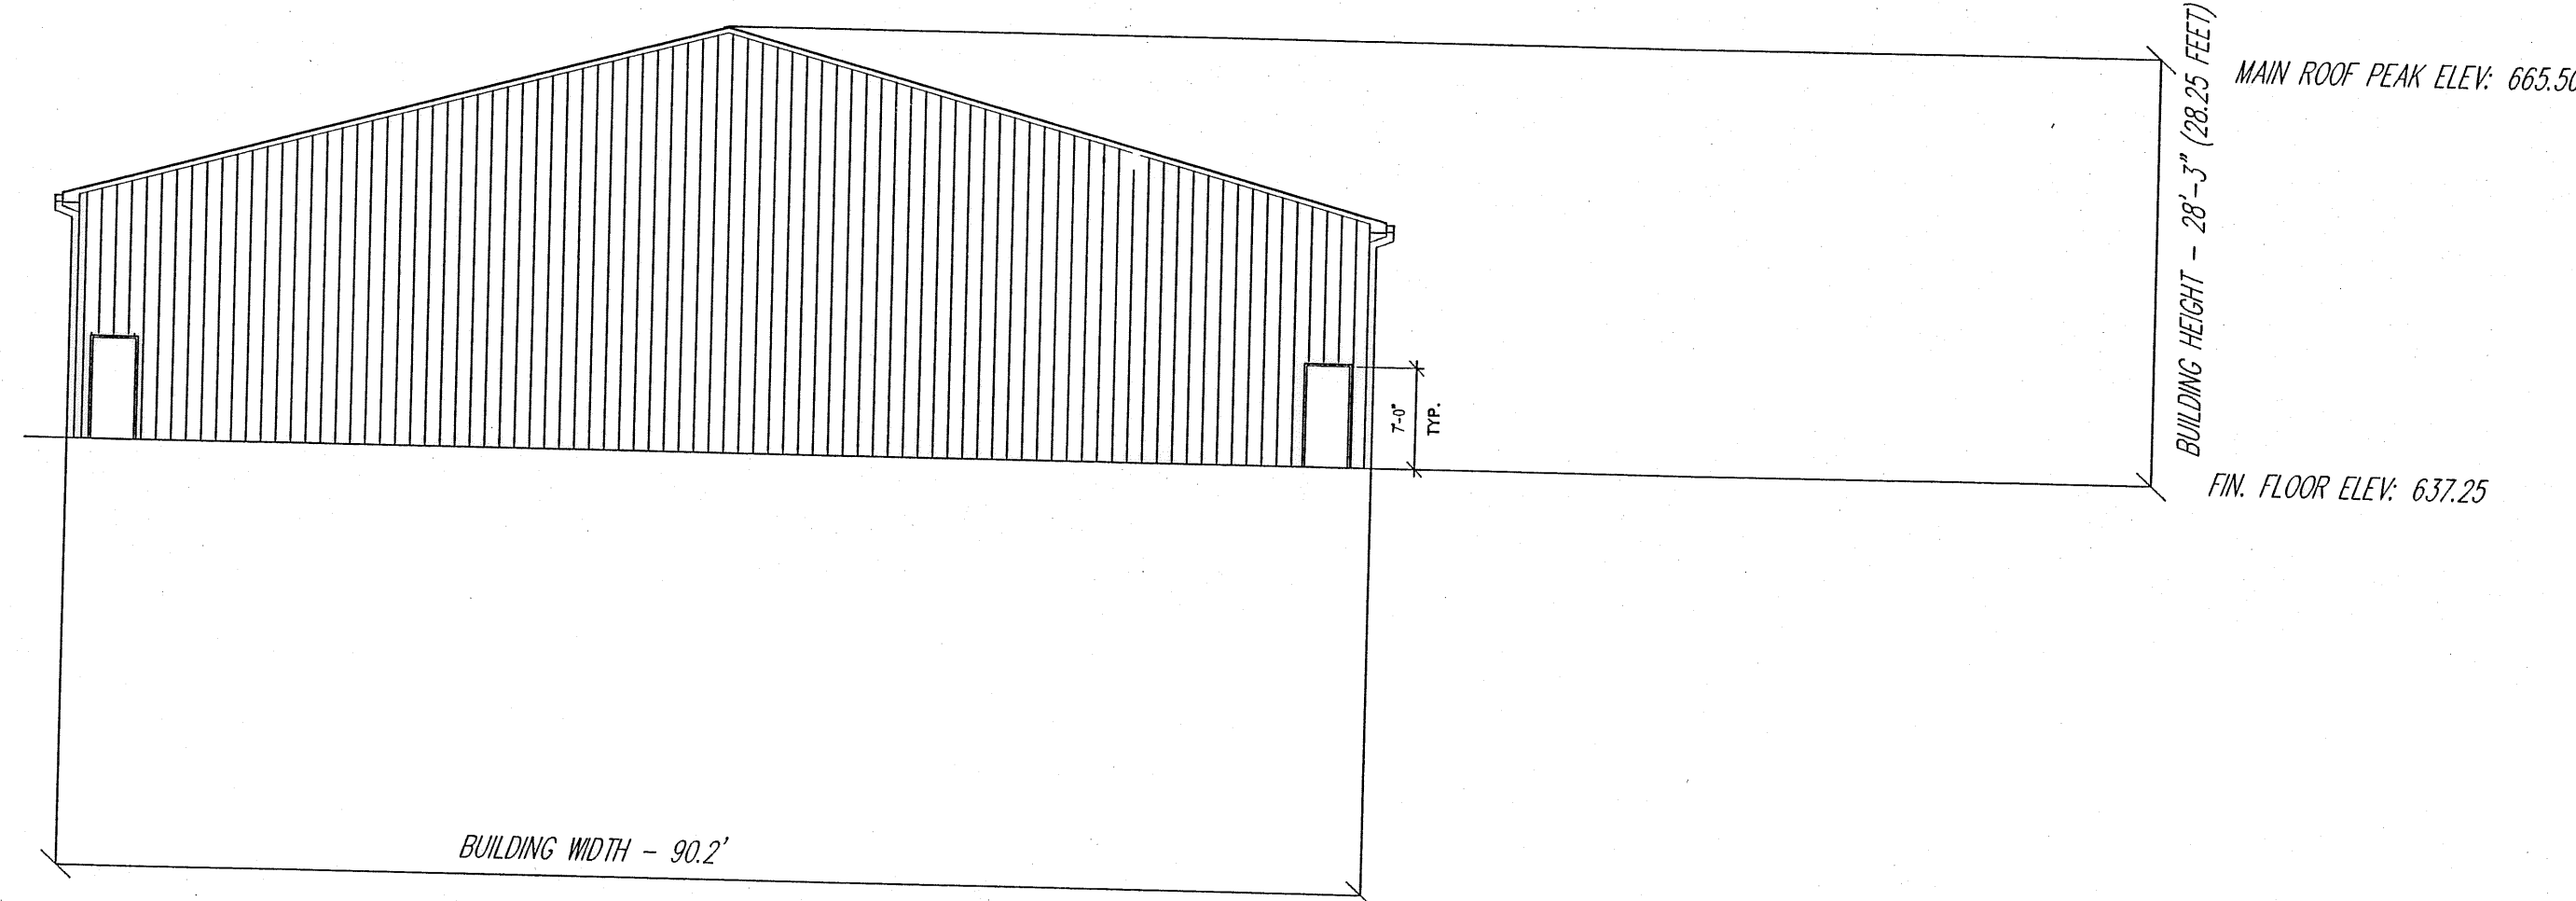

MAIN ROOF PEAK ELEV: 665.50

FIN. FLOOR ELEV: 637.25

BUILDING WIDTH - 90.2'

EAST AND WEST ELEVATION

BUILDING ELEVATIONS - NOT TO SCALE
STORAGE BUILDING UNITS 2-13

NOTE: ALL ARCHITECTURAL INFORMATION SHOWN ON THIS EXHIBIT WAS TAKEN FROM PAGES (2) A-101 AND (2) A-201 OF PLANS PREPARED BY ARKINETICS INC. AND APPROVED BY THE AVON BUILDING DEPARTMENT 01-19-06.

DRAWINGS FOR
AVON STORAGE
CONDOMINIUM

CITY OF AVON - LORAIN COUNTY - OHIO

POLARIS ENGINEERING & SURVEYING, INC.
34600 CLARION ROAD - SUITE D
WILLOUGHBY, OHIO 44094
(440) 944-4433 (440) 944-3722 (Fax)
www.polaris-es.com



DATE: 08-05-06
SCALE: HOR. _____ VERT. _____
FILENAME: CONDO PLATS
TAB: CONDO 01-03
CREW CHIEF: xxx

REV	DATE	BY	CHK'D

CONTRACT No.	
05-727	
SHEET	OF
3	3