


NORTH AND SOUTH ELEVATION

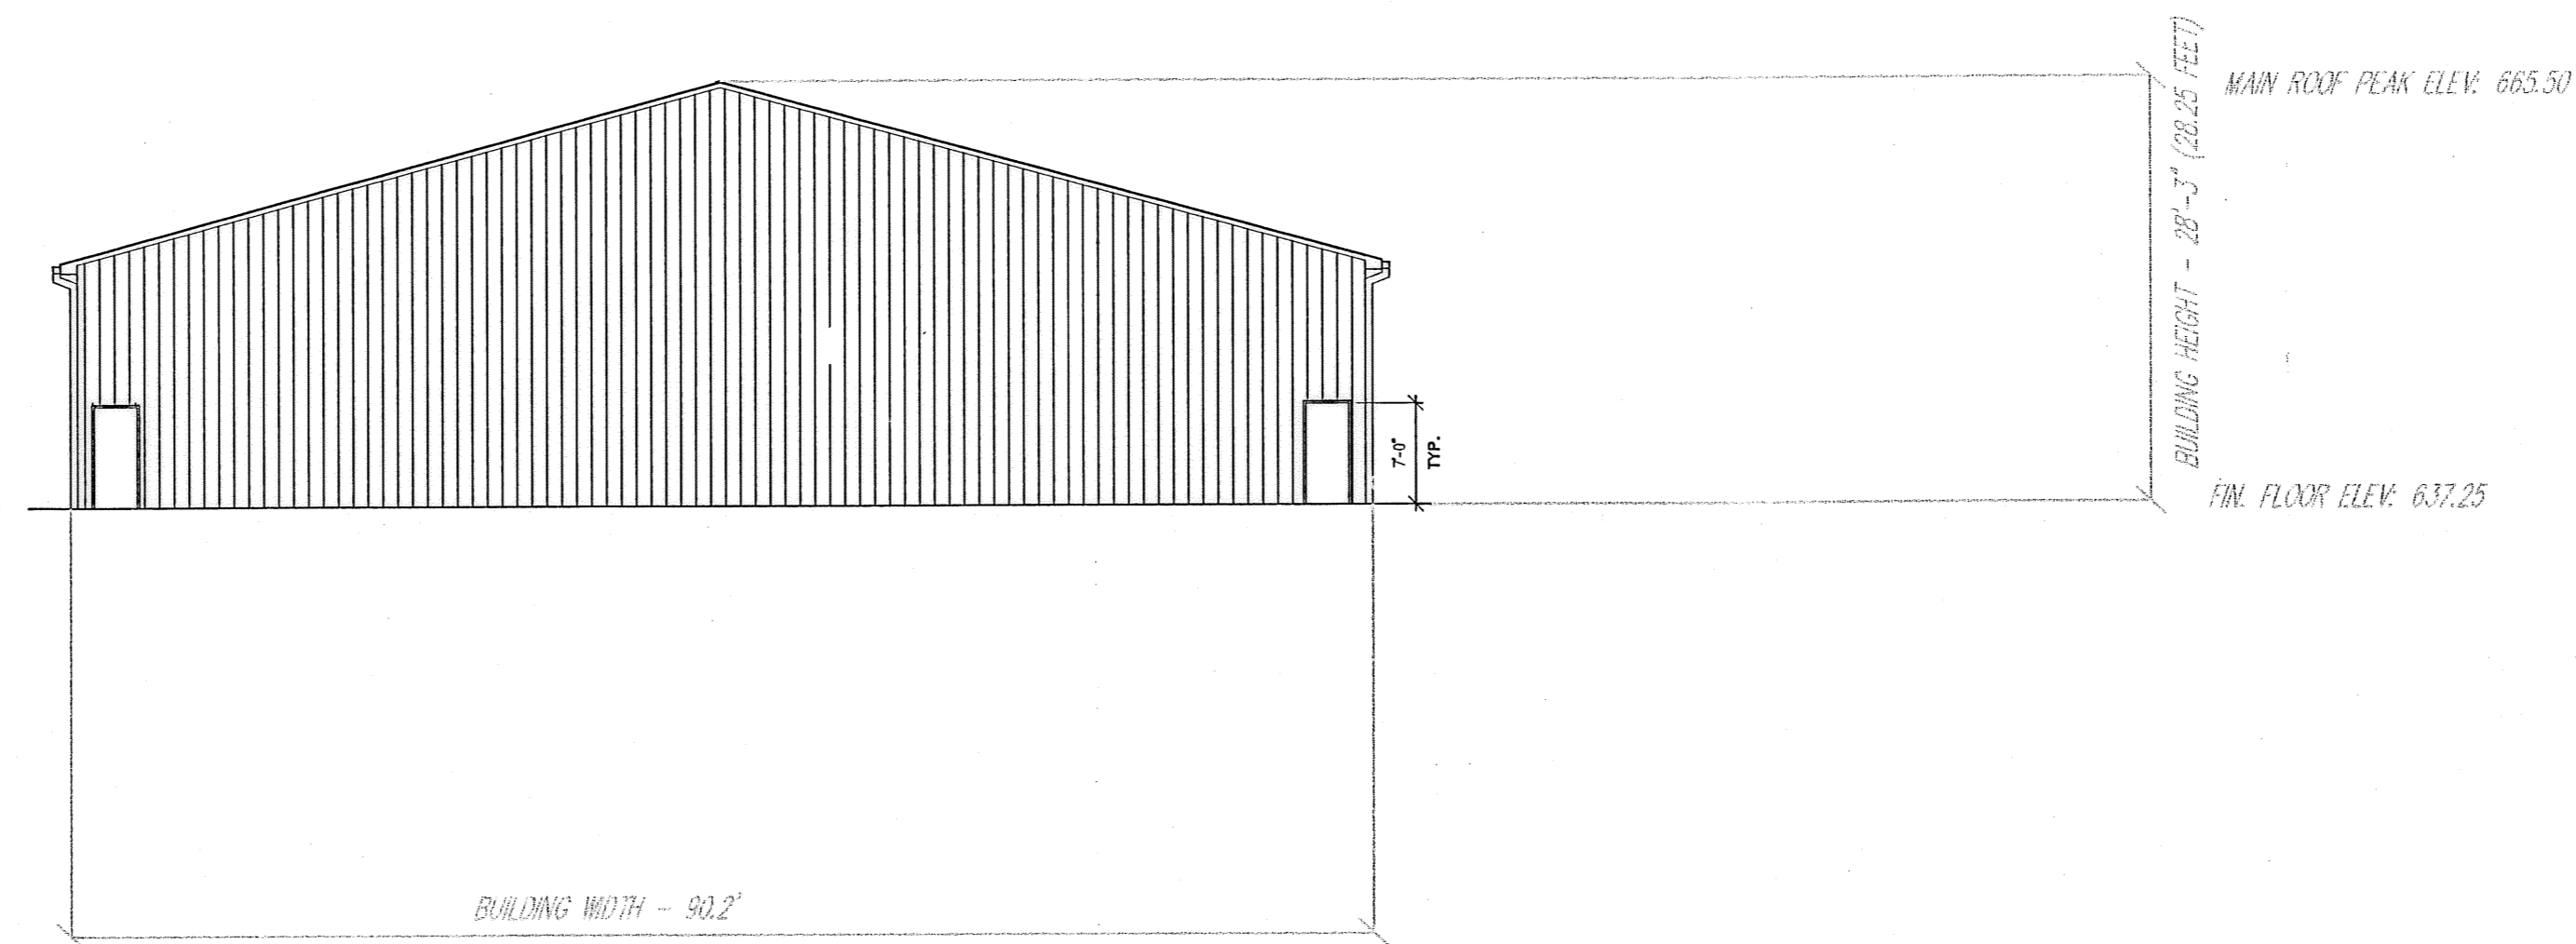


EAST AND WEST ELEVATION

BUILDING ELEVATIONS - NOT TO SCALE  
STORAGE BUILDING UNITS 2-13

NOTE: ALL ARCHITECTURAL INFORMATION SHOWN ON THIS EXHIBIT WAS TAKEN FROM PAGES (2) A-101 AND (2) A-201 OF PLANS PREPARED BY ARKINETICS INC. AND APPROVED BY THE AVON BUILDING DEPARTMENT 01-19-06.

DRAWINGS FOR  
AVON STORAGE  
CONDOMINIUM PHASE II  
CITY OF AVON - LORAIN COUNTY - OHIO

POLARIS ENGINEERING & SURVEYING, INC.  
34600 CHARLTON ROAD - SUITE D  
WILLOUGHBY HILLS, OHIO 44094  
(440) 944-4433 (440) 944-3722 (Fax)  
www.polaris-es.com

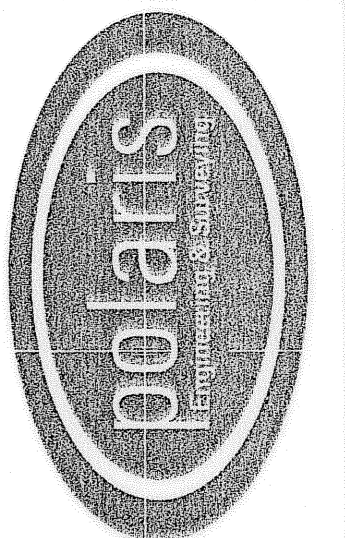

DATE: 04/22/08  
SCALE: HOR. \_\_\_\_\_  
VERT. \_\_\_\_\_  
FILENAME: CONDO PHASE 2  
TAB: CONDO 02-02  
CREW CHIEF: xxx

REV	BY	CHK'D	DATE

CONTRACT No.  
05-727

SHEET 2 OF 2