




EAST DRIVE

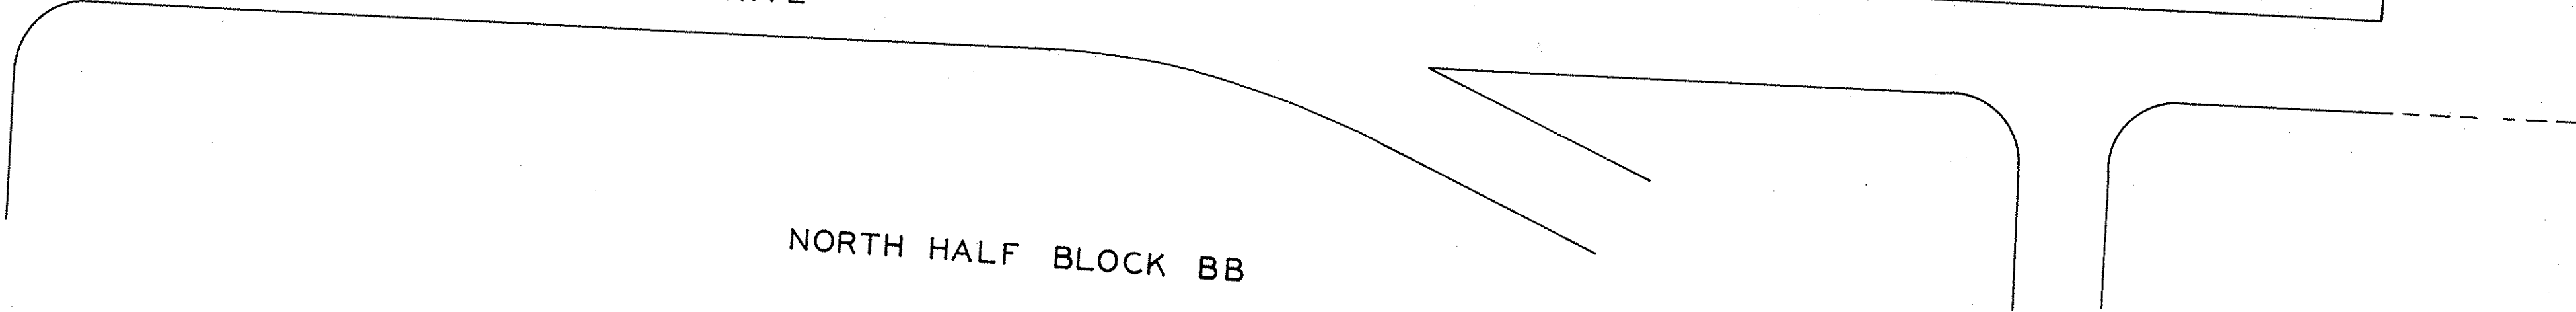

NORTH HALF BLOCK BB

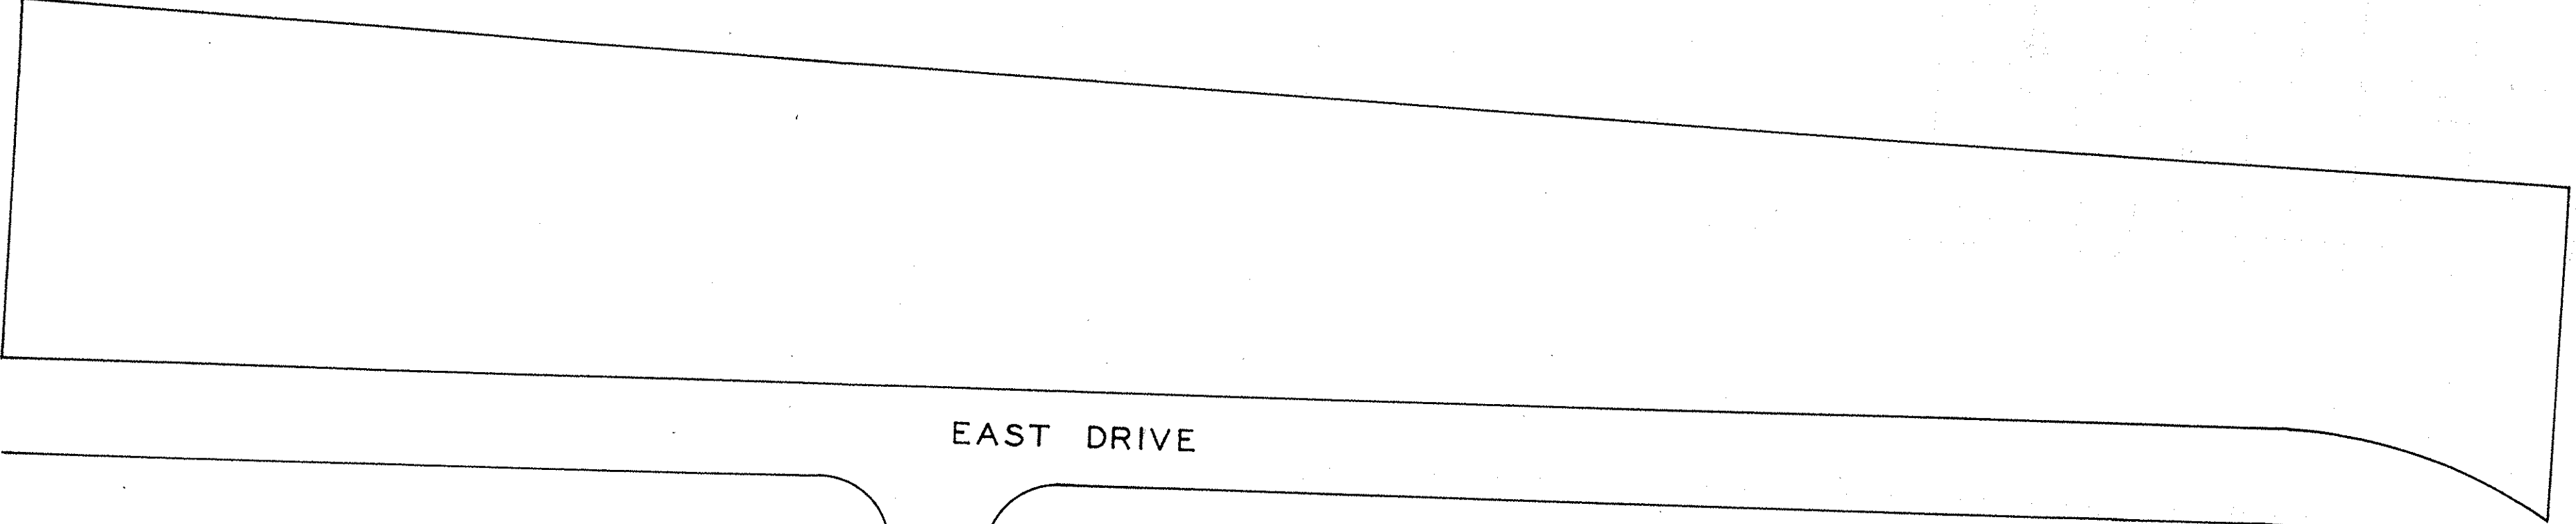

EAST DRIVE

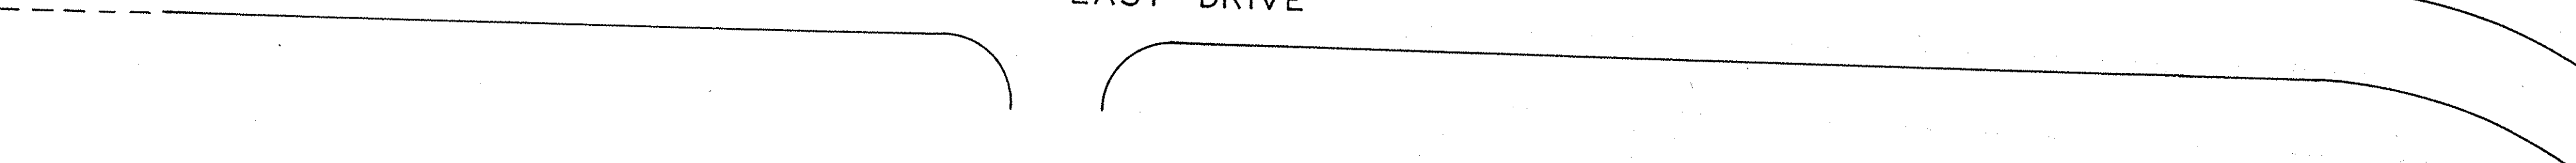

SOUTH HALF BLOCK BB
SCALE 1" = 20'

