

ORDINANCE NO. 18-82

2 02-021-A

AN ORDINANCE VACATING A PORTION OF BARNES STREET (50' WIDE) FROM THE EASTLINE OF SURF ROAD EASTERLY ABOUT 108.25 FEET TO THE WESTLINE OF AN ALLEY IN THE CITY OF LORAIN, STATE OF OHIO.

WHEREAS, a petition signed by 100% of the owners of property abutting a portion of Barnes Street 50 feet wide, extending from the eastline of Surf Road easterly about 108.25 feet to the westline of an alley, was duly presented to Council praying that said portion of the street be vacated; and

WHEREAS, on the 8th day of July, 1981, the Lorain City Planning Commission approved said vacation; and

WHEREAS, City Council, upon hearing is satisfied that there is good cause for such vacation as prayed for; that it will not be detrimental to the general interest and ought to be made; and

WHEREAS, under the provisions of Section 723.06 Ohio Revised Code, notice of the pendency and prayer of said petition is not required.

NOW THEREFORE, BE IT ORDAINED BY THE COUNCIL OF THE CITY OF LORAIN, STATE OF OHIO:

SECTION 1. That a portion of Barnes Street (50' wide) extending from the eastline of Surf Road easterly about 108.25 feet to the westline of an alley in the City of Lorain, Ohio, be the same is hereby vacated, subject, however, to the reservation that the City of Lorain, Ohio, reserves to itself and others, easement rights to construct or maintain sanitary sewer conduits, storm sewer conduits, water conduits, gas and electric conduits, fire alarm system conduits, telephone and electric pole transmission lines and other similar facilities under, on or above said street whenever deemed necessary.

SECTION 2. That one-half (1/2) of the width of said Alley shall revert to the abutting owners on each side of said Alley.

SECTION 3. That it is found and determined that all formal actions of this Council concerning and relating to the passage of this Ordinance were adopted in an open meeting of this Council and that all deliberations of this Council and of any of its committees that resulted in such formal action, were in meetings open to the public, and in compliance with all legal requirements, including Section 121.22, Ohio Revised Code.

SECTION 4. That this Ordinance shall take effect and be in force from and after the earliest period allowed by law.

PASSED: February 15, 1982

PRESIDENT: \_\_\_\_\_


ATTEST: Debra Kokinda, Clerk

APPROVED: February 15, 1982

\_\_\_\_\_  
Mayor

Debra Kokinda CLERK OF COUNCIL  
OF THE CITY OF LORAIN, OHIO, DO HEREBY CERTIFY THAT THE FOREGOING IS A  
TRUE AND CORRECT COPY OF Ordinance  
NO. 18-82 PASSED THE 15th DAY OF  
February, 1982 TAKEN FROM THE RECORDS ON FILE IN  
THE OFFICE OF THE CLERK OF COUNCIL.

2-17-82 Debra Kokinda  
DATE CLERK OF COUNCIL

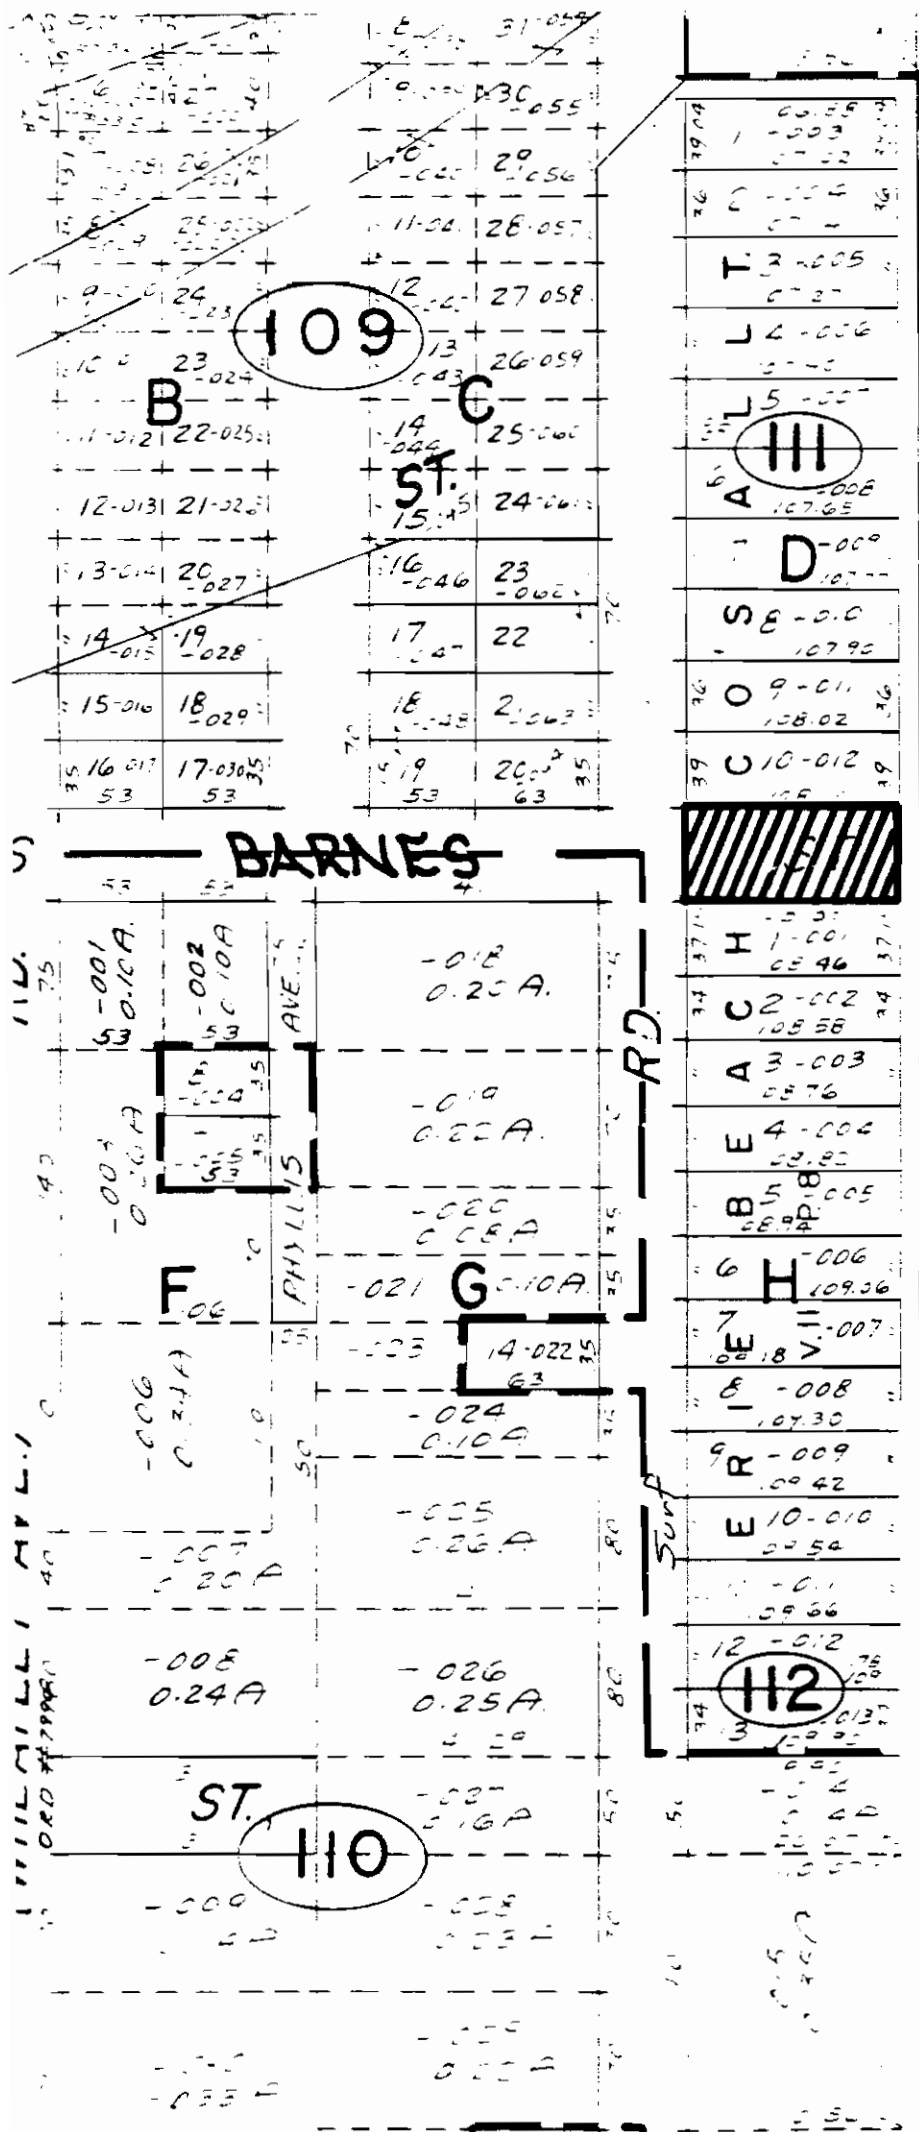

SEE 2-02-021-B

VACATION PLAT  
OF  
**BARNES STREET**  
IN ORIGINAL BLACK RIVER TOWNSHIP NOW  
CHARLESTON TOWNSHIP TRACT 2 LOT 21  
CITY OF LORAIN, LORAIN COUNTY,  
STATE OF OHIO

Distances are expressed in feet and decimal parts thereof;  
all of which I certify to be correct.

Scale: 1" = 100'  
Date: Feb. 5, 1982

By: Paul H. Shuler  
Registered Surveyor No. 5848

Approved by the Planning Commission of the City of Lorain,  
Ohio this 8<sup>th</sup> day of July, A.D. 1981

John C. Johnson  
Chairman Planning Commission

The crosshatched area outlined hereon is vacated as a  
public Street as provided in Ordinance No. 1852  
passed by the Council of the City of Lorain, Ohio, the  
day of February, A.D. 1978 and approved by the  
Mayor on the 12<sup>th</sup> day of February, A.D. 1978

Walter K. Kasper  
Mayor

JAMES S. PAROBK  
President  
CHARLES F. CHEVALIER  
At Large  
WOODROW MATHNA  
At Large  
ROBERT HRITSKO  
At Large  
RICHARD T. ROULE  
First Ward  
EDMOND SKIMIN  
Second Ward  
EMMETT ROSS JR.  
Third Ward

To: FRANK COLBERT  
TAX MAP DEPT

THE CITY OF LORAIN, OHIO  
CITY COUNCIL

200 West Erie Ave., Room 101  
Lorain, Ohio 44052

17 February 1982

JOSEPH POLTRON  
Fourth Ward  
KENNETH SHAWVER  
Fifth Ward  
VICTOR WLASYN  
Sixth Ward  
DONALD GLEISNER  
Seventh Ward  
JOHN CZERKAS  
Eighth Ward  
ANGEL L. ARROYO  
Ninth Ward  
ARLENE KOKINDA  
Clerk

RECEIVED  
LAWRENCE J. MACGINCHY  
LORAIN COUNTY ENGINEER

Mrs. Dorothy Essex  
Lorain County Recorder  
County Administration Building  
226 Middle Avenue  
Elyria, Ohio 44035

Dear Mrs. Essex:

Enclosed please find a certified copy of Lorain City Ordinance No. 18-82, passed during regular session of Lorain City Council on 15 February 1982 and entitled, "An Ordinance vacating a portion of Barnes Street (50' wide) from the eastline of Surf Road easterly about 108.25 ft. to the westline of an alley in the City of Lorain, State of Ohio." The vacation plat of Barnes Street is also considered part of the Ordinance.

Also enclosed is Check No. 58675 in the amount of \$5.00 to cover the cost of filing same.

Copies of the Ordinance and plat have been forwarded this date to the County Auditor as well as the County Engineer for their appropriate files.

If there are any questions, please contact my office.

Yours very truly,

*ak*

Arlene Kokinda  
Clerk of Council

#15131

ak

Enclosures

cc: County Auditor  
County Engineer ✓

APPROVED LORAIN CO. MAP DEPT.	
DATE	6.15.83
PAGE	8.02.021-A
BY	T.M. Nain
VOID AFTER	