

SECTION 1: That the

be and he is hereby authorized to sell the following described property of the Elyria Fire Department:

1926 Ahrens-Fox Pumper.

SECTION 2: That any monies realized from sale of the above equipment shall be paid in and credited to the Police and Fire Equipment Fund of the Other Municipal Fund of the City of Elyria.

SECTION 3: That this ordinance shall take effect and be in force from and after the earliest period allowed by law.

Passed: October 19, 1953

Attest: Robert J. Corts  
Clerk of Council

Kenneth B. Lord  
President of Council

Approved: October 20, 1953

Henry W. Ault  
Mayor

ORDINANCE NO. 4330

An ordinance to VACATE AN ALLEY BETWEEN FRANKLIN AVENUE AND TYLER STREET IN THE CITY OF ELYRIA, OHIO.

WHEREAS, there has been a petition presented to Council by the owners of all of the property abutting on the portion of said alley sought to be vacated, and,

WHEREAS, Council is satisfied that there is good cause for such vacation as prayed for that it would not be detrimental to the general interest and ought to be made,

NOW THEREFORE, BE IT ORDAINED BY THE COUNCIL OF THE CITY OF ELYRIA:

SECTION 1: That the alley between Franklin Avenue and Tyler Street in the City of Elyria, Ohio, be and the same is hereby vacated.

SECTION 2: That this ordinance shall take effect and be in force from and after the earliest period allowed by law.

Passed: November 2, 1953

Attest: Robert J. Corts  
Clerk of Council

Kenneth B. Lord  
President of Council

Approved: November 4, 1953

Henry W. Ault  
Mayor

INDEXED

INDEXED

vs 872 REC 388

2649643  
K. J. Cortis

ORDINANCE NO. 4330

AN ORDINANCE TO VACATE AN ALLEY BETWEEN FRANKLIN AVENUE AND TYLER STREET IN THE CITY OF ELYRIA, OHIO.

WHEREAS, there has been a petition presented to Council by the owners of all of the property abutting on the portion of said alley sought to be vacated, and,

WHEREAS, Council is satisfied that there is good cause for such vacation as prayed for that it would not be detrimental to the general interest and ought to be made.

NOW THEREFORE, BE IT ORDAINED BY THE COUNCIL OF THE CITY OF ELYRIA, STATE OF OHIO:

SECTION 1: That the alley between Franklin Avenue and Tyler Street in the City of Elyria, Ohio, be and the same is hereby vacated.

SECTION 2: That this ordinance shall take effect and be in force from and after the earliest period allowed by law.

PASSED: Nov. 2, 1953 /s/ Kenneth B. Lord  
President of Council

ATTEST: /s/ Robert J. Cortis APPROVED: Nov. 4, 1953  
Clerk of Council

/s/ Henry W. Ault  
Mayor


I hereby certify that this is a true and correct copy of Ordinance No. 4330, passed by the City Council on November 2, 1953.

Robert J. Cortis  
Clerk of Council

76. TRANSFERRED  
APR 24 1964

Joseph J. Mitroak  
AUDITOR

COPY

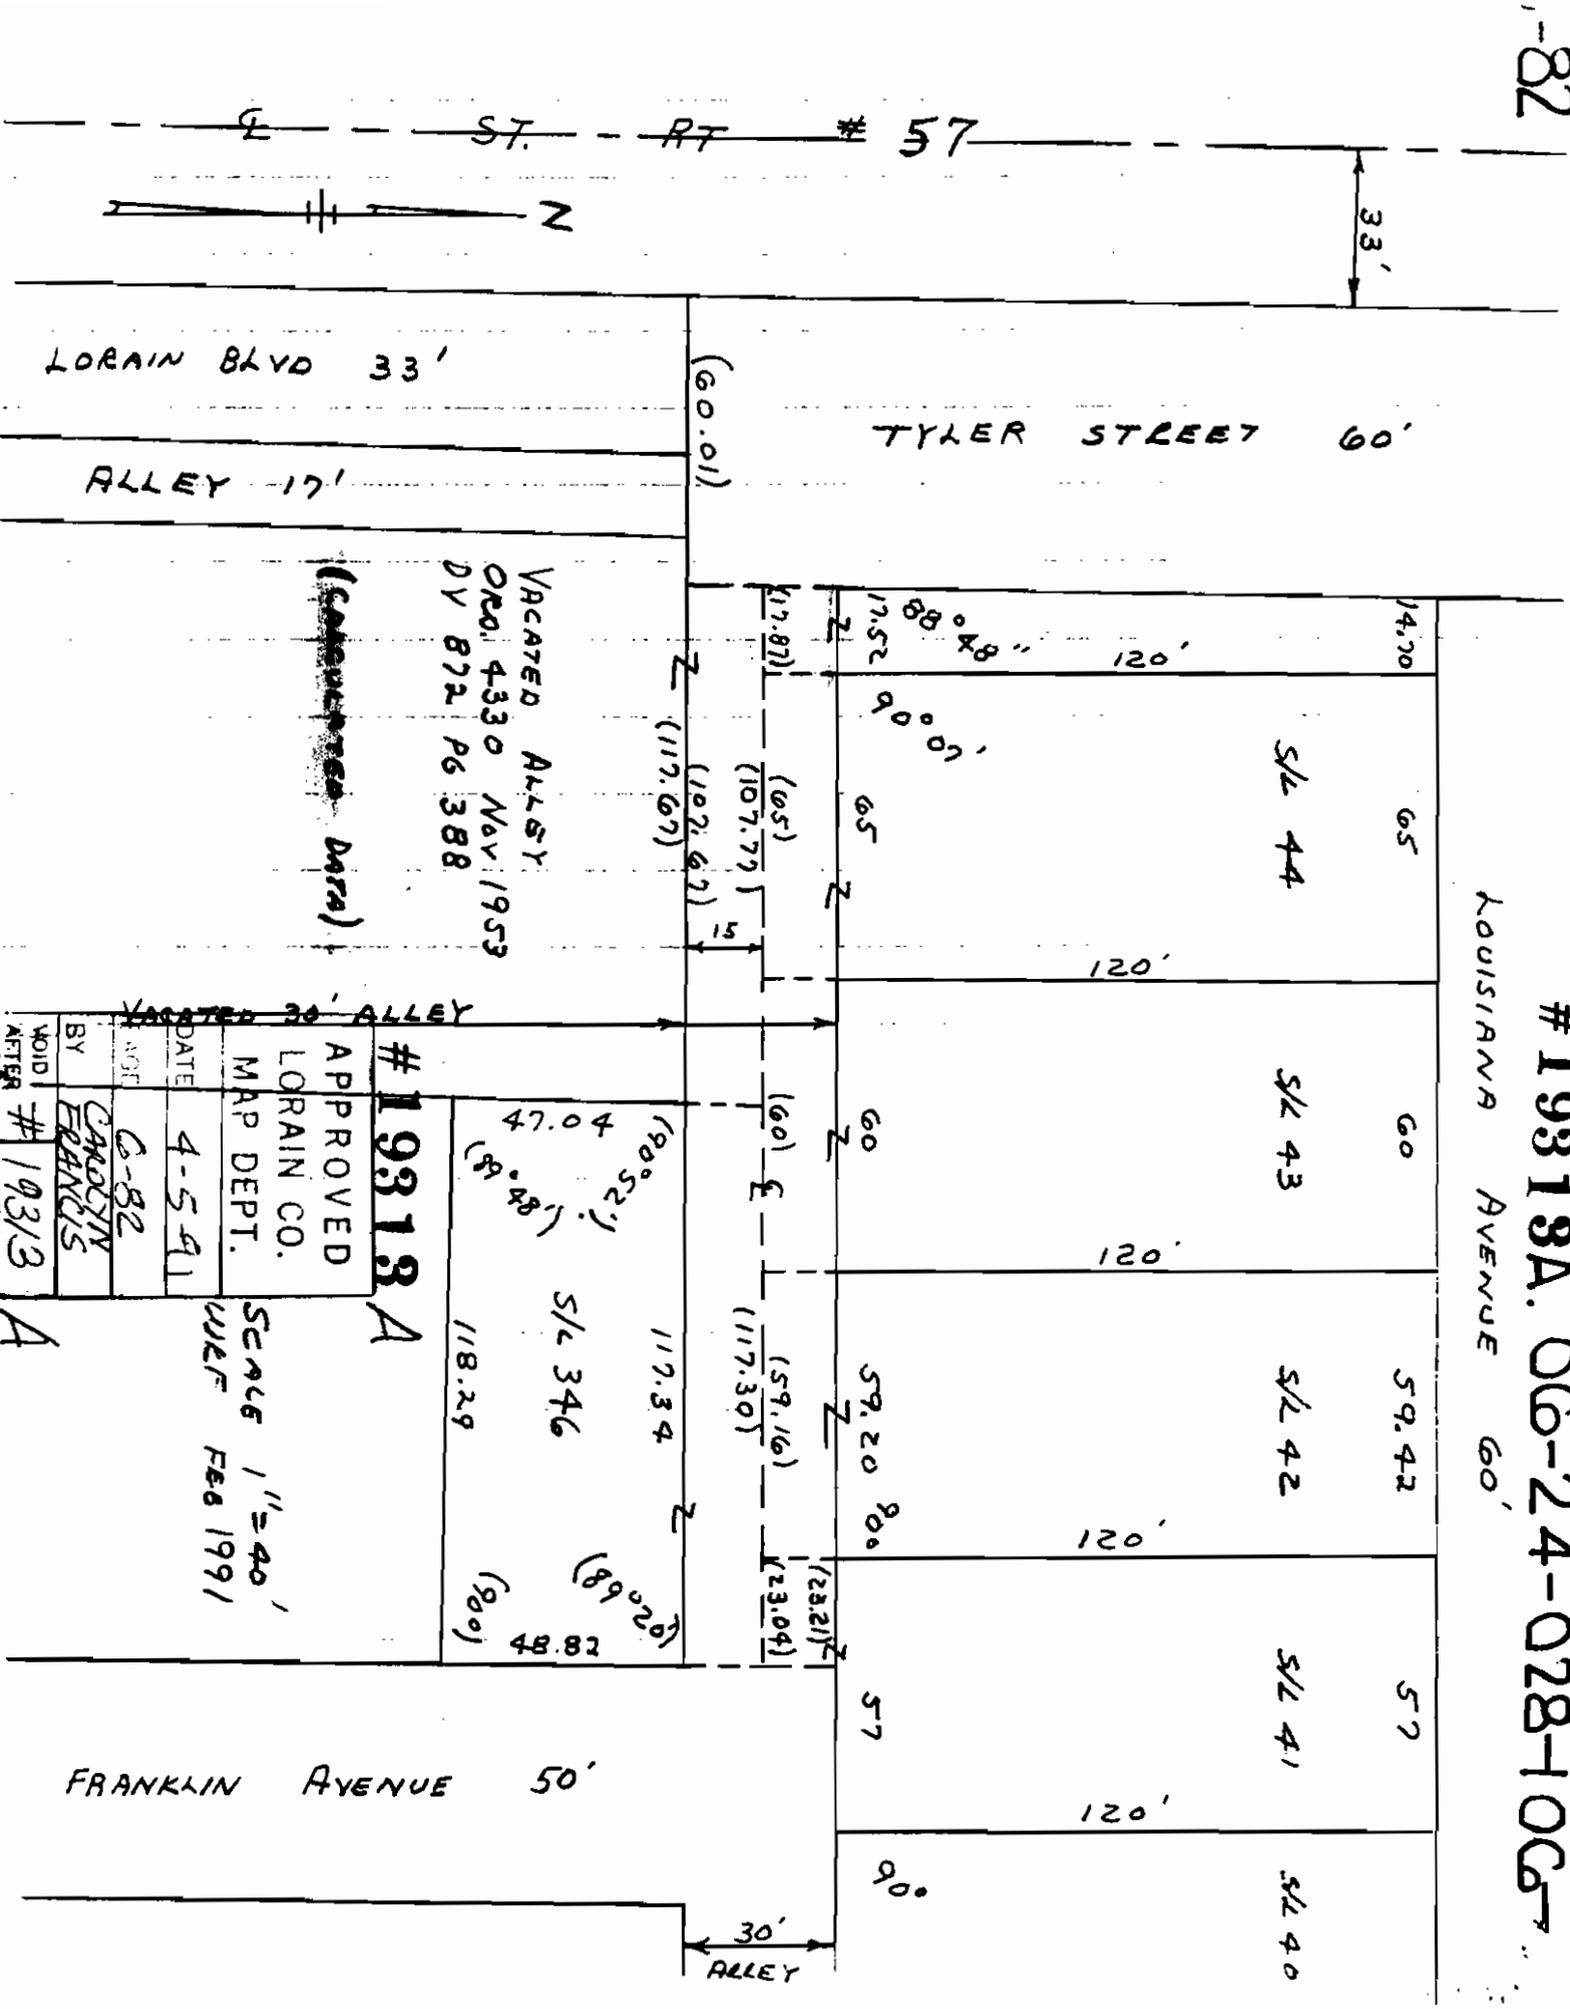

LORAIN BLVD 33'

TYLER STREET 60'

ALLEY 17'

VACATED ALLEY  
 ORD. 4330 NOV 1953  
 DV 872 P6 388

(Survey Data)

VACATED 30' ALLEY

APPROVED
LORAIN CO.
MAP DEPT.
DATE 4-5-91
BY CAROLYN FRANCIS
VOID AFTER # 19313

# 19318A

SCALE 1"=40'  
 WLF FEB 1991

A

FRANKLIN AVENUE 50'

30' ALLEY