


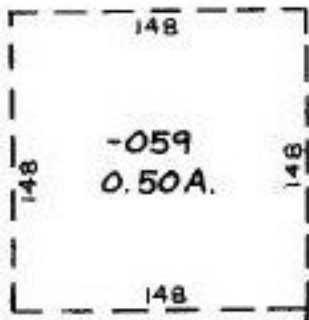


0.56A
 0.11A
 0.45A



470.10

889.80

203

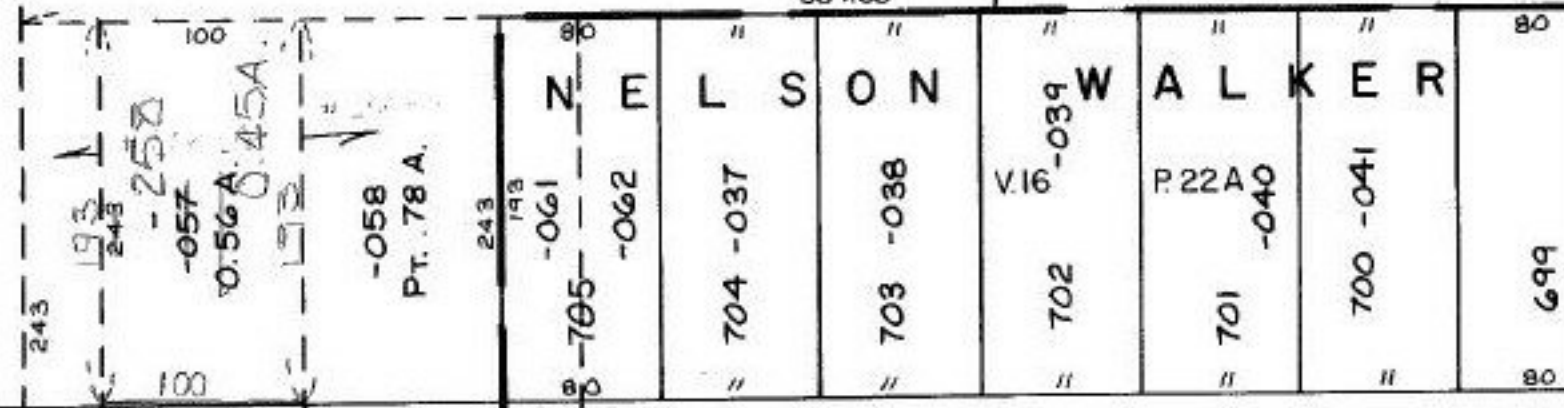

50

50
 100
 100
 100
 100

WALKER

-037 10/22/92 0.97A.

30-WD

M.B. FROM + 9'S
 WALKER RD AND LEAR NAGLE RD

SEE 4-C 20054

04-00-019-144- 04-00-019-900-
 PRIOR INST:, 1412/166
 LOR-WALKER RD. R/W PLANS
 STATE OF OHIO JOB NO:03452 (0)
 PROJECT M 9C00 (1) 30-WD

APPROVED
 LORAIN COI
 MAP DEPT.
 DATE 3-24-92
 PAGE 4-00-019-L
 BY FRANCIS
 VOID
 ASTER #1 20054