


5223

SEE 2-01-

2-01-006-B

2-01-006 A

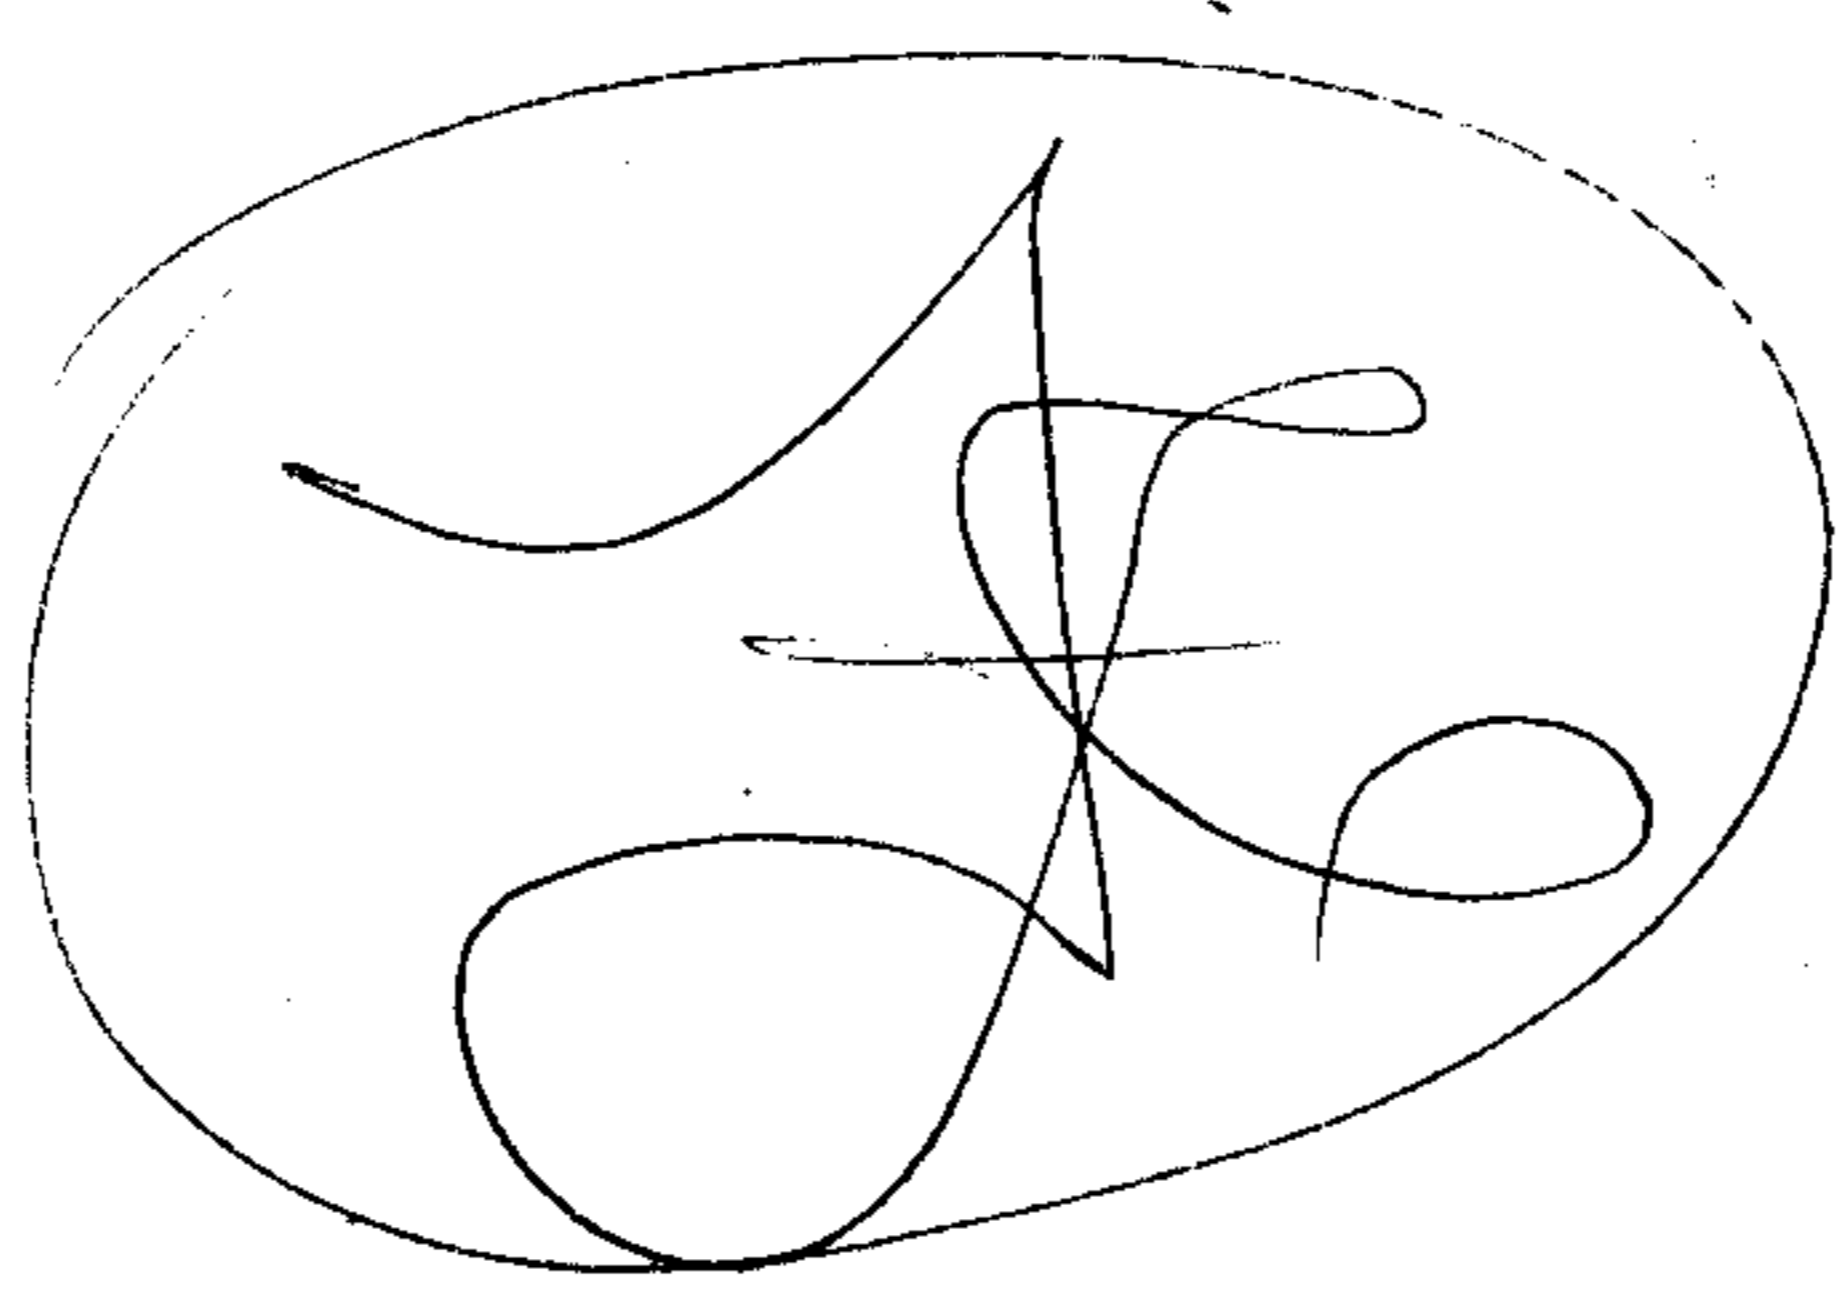

SEP 23 ENTU

5223

7-18-86 S.S.

APPROVED
RAIN CO.
DEPT.
8/30-71
2-01-006A
LW Hall