


STORAGE BASIN SECTION  
SCALE: 1" = 4'

WATER STORAGE  
@ 3' DEEP =  
10,700 CU. FT.

06-25-07-000

STATE ROUTE 67 BY-PASS

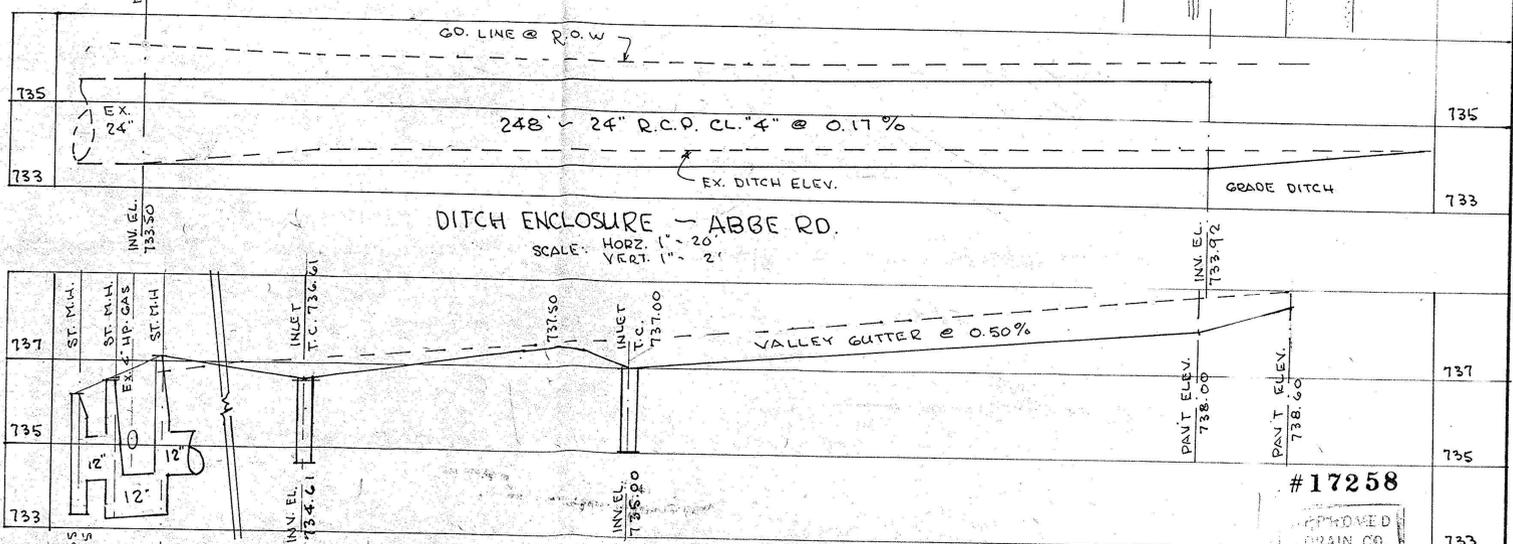

DITCH ENCLOSURE - ABBE RD.  
SCALE: HORIZ. 1" = 20'  
VERT. 1" = 2'

PAVEMENT PROFILE  
SCALE: HORIZ. 1" = 30'  
VERT. 1" = 2'

#17258  
APPROVED  
DRAIN CO.  
MAP DEPT.  
DATE 2-3-87  
PAGE 6-125  
BY C. FRANKS  
VOL. 17258

TOPOGRAPHICAL SURVEY  
PART OF ELYRIA TOWNSHIP ORIGINAL LOT NO 7 - E. OF R.  
CITY OF ELYRIA COUNTY OF LOHAIN STATE OF OHIO  
SCALE: 1" = 30'  
PREPARED BY  
KLEINODER-SCHMIDT & ASSOC.  
CONSULTING ENGINEERS & SURVEYORS  
MAY 31, 1984

REV 6/85  
REV 7-22-85  
REV 8-7-85

81-110