



TRACING MADE MAY 20, 1953 OF PORTION OF O.L. 19

# ORLAND A. PRIEST PROPOSED SUBDIVISION O.L. 19 AVON LAKE VILLAGE

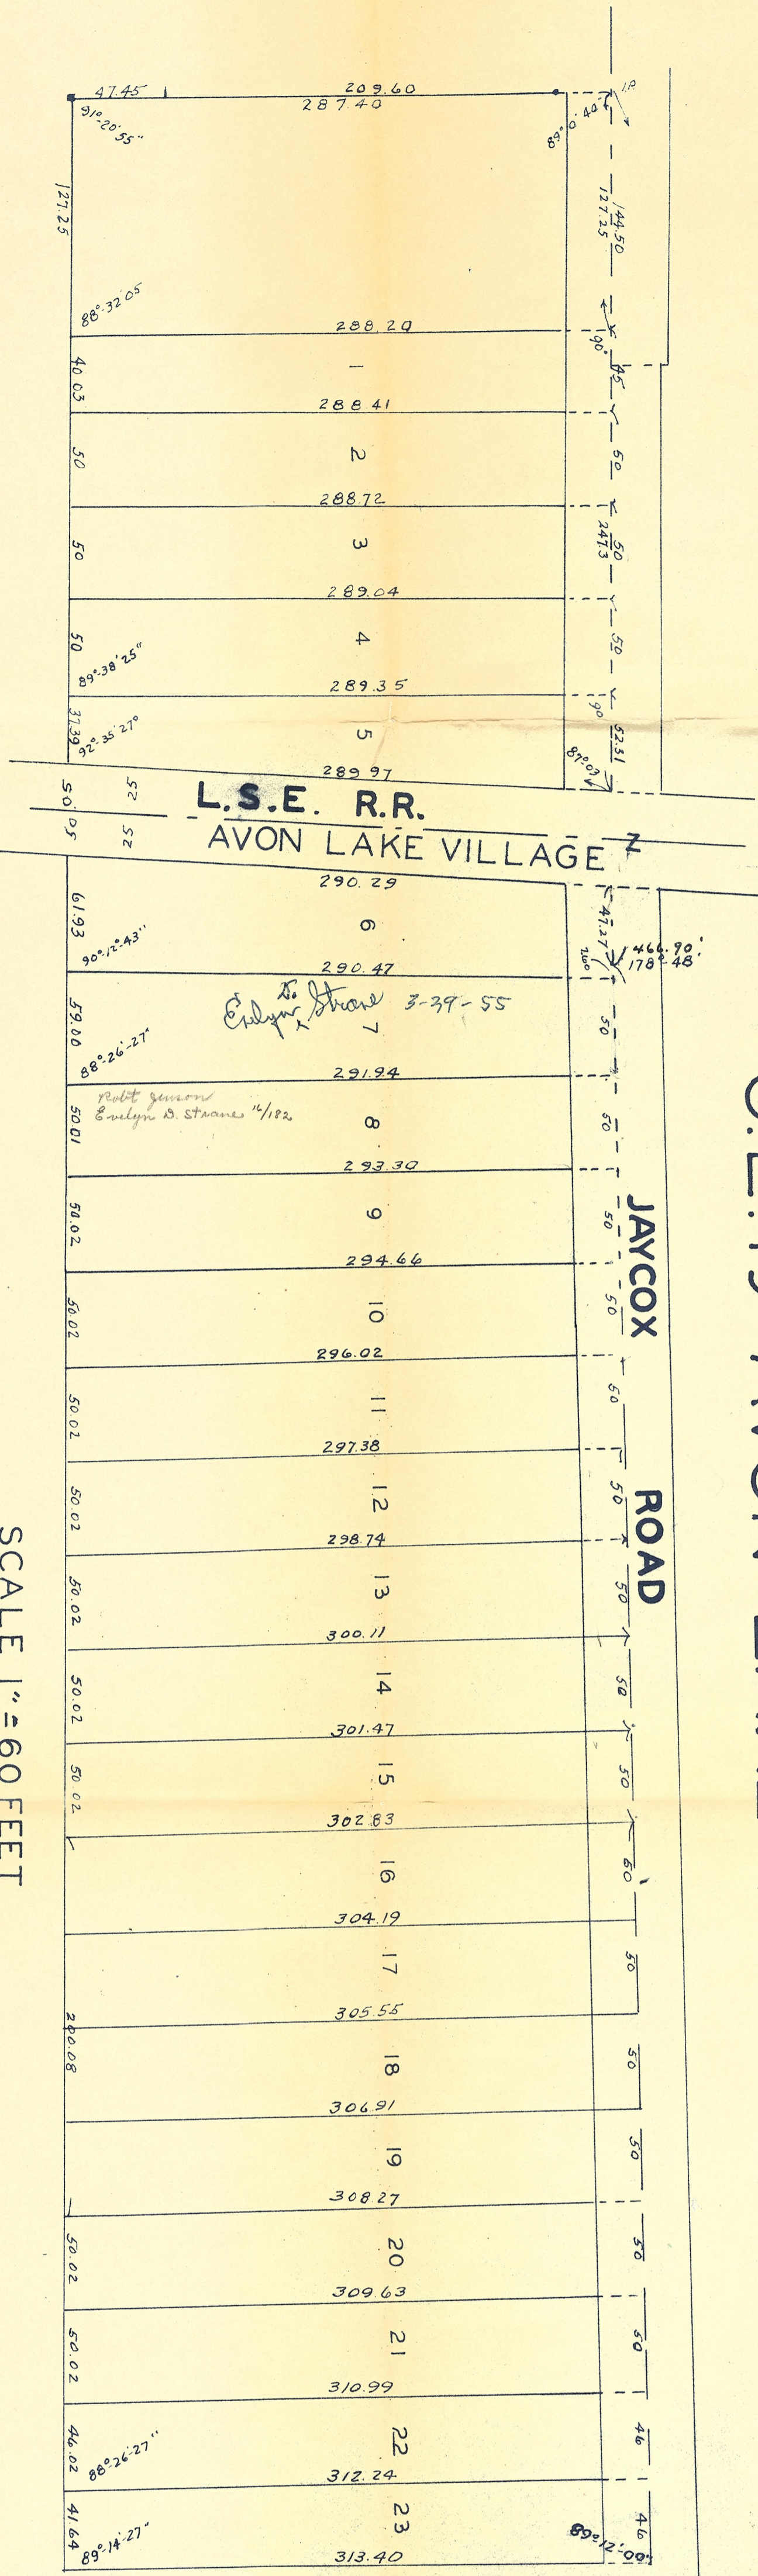

SCALE 1" = 60 FEET

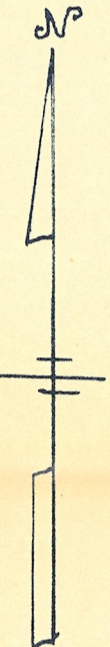

466, 90