


4

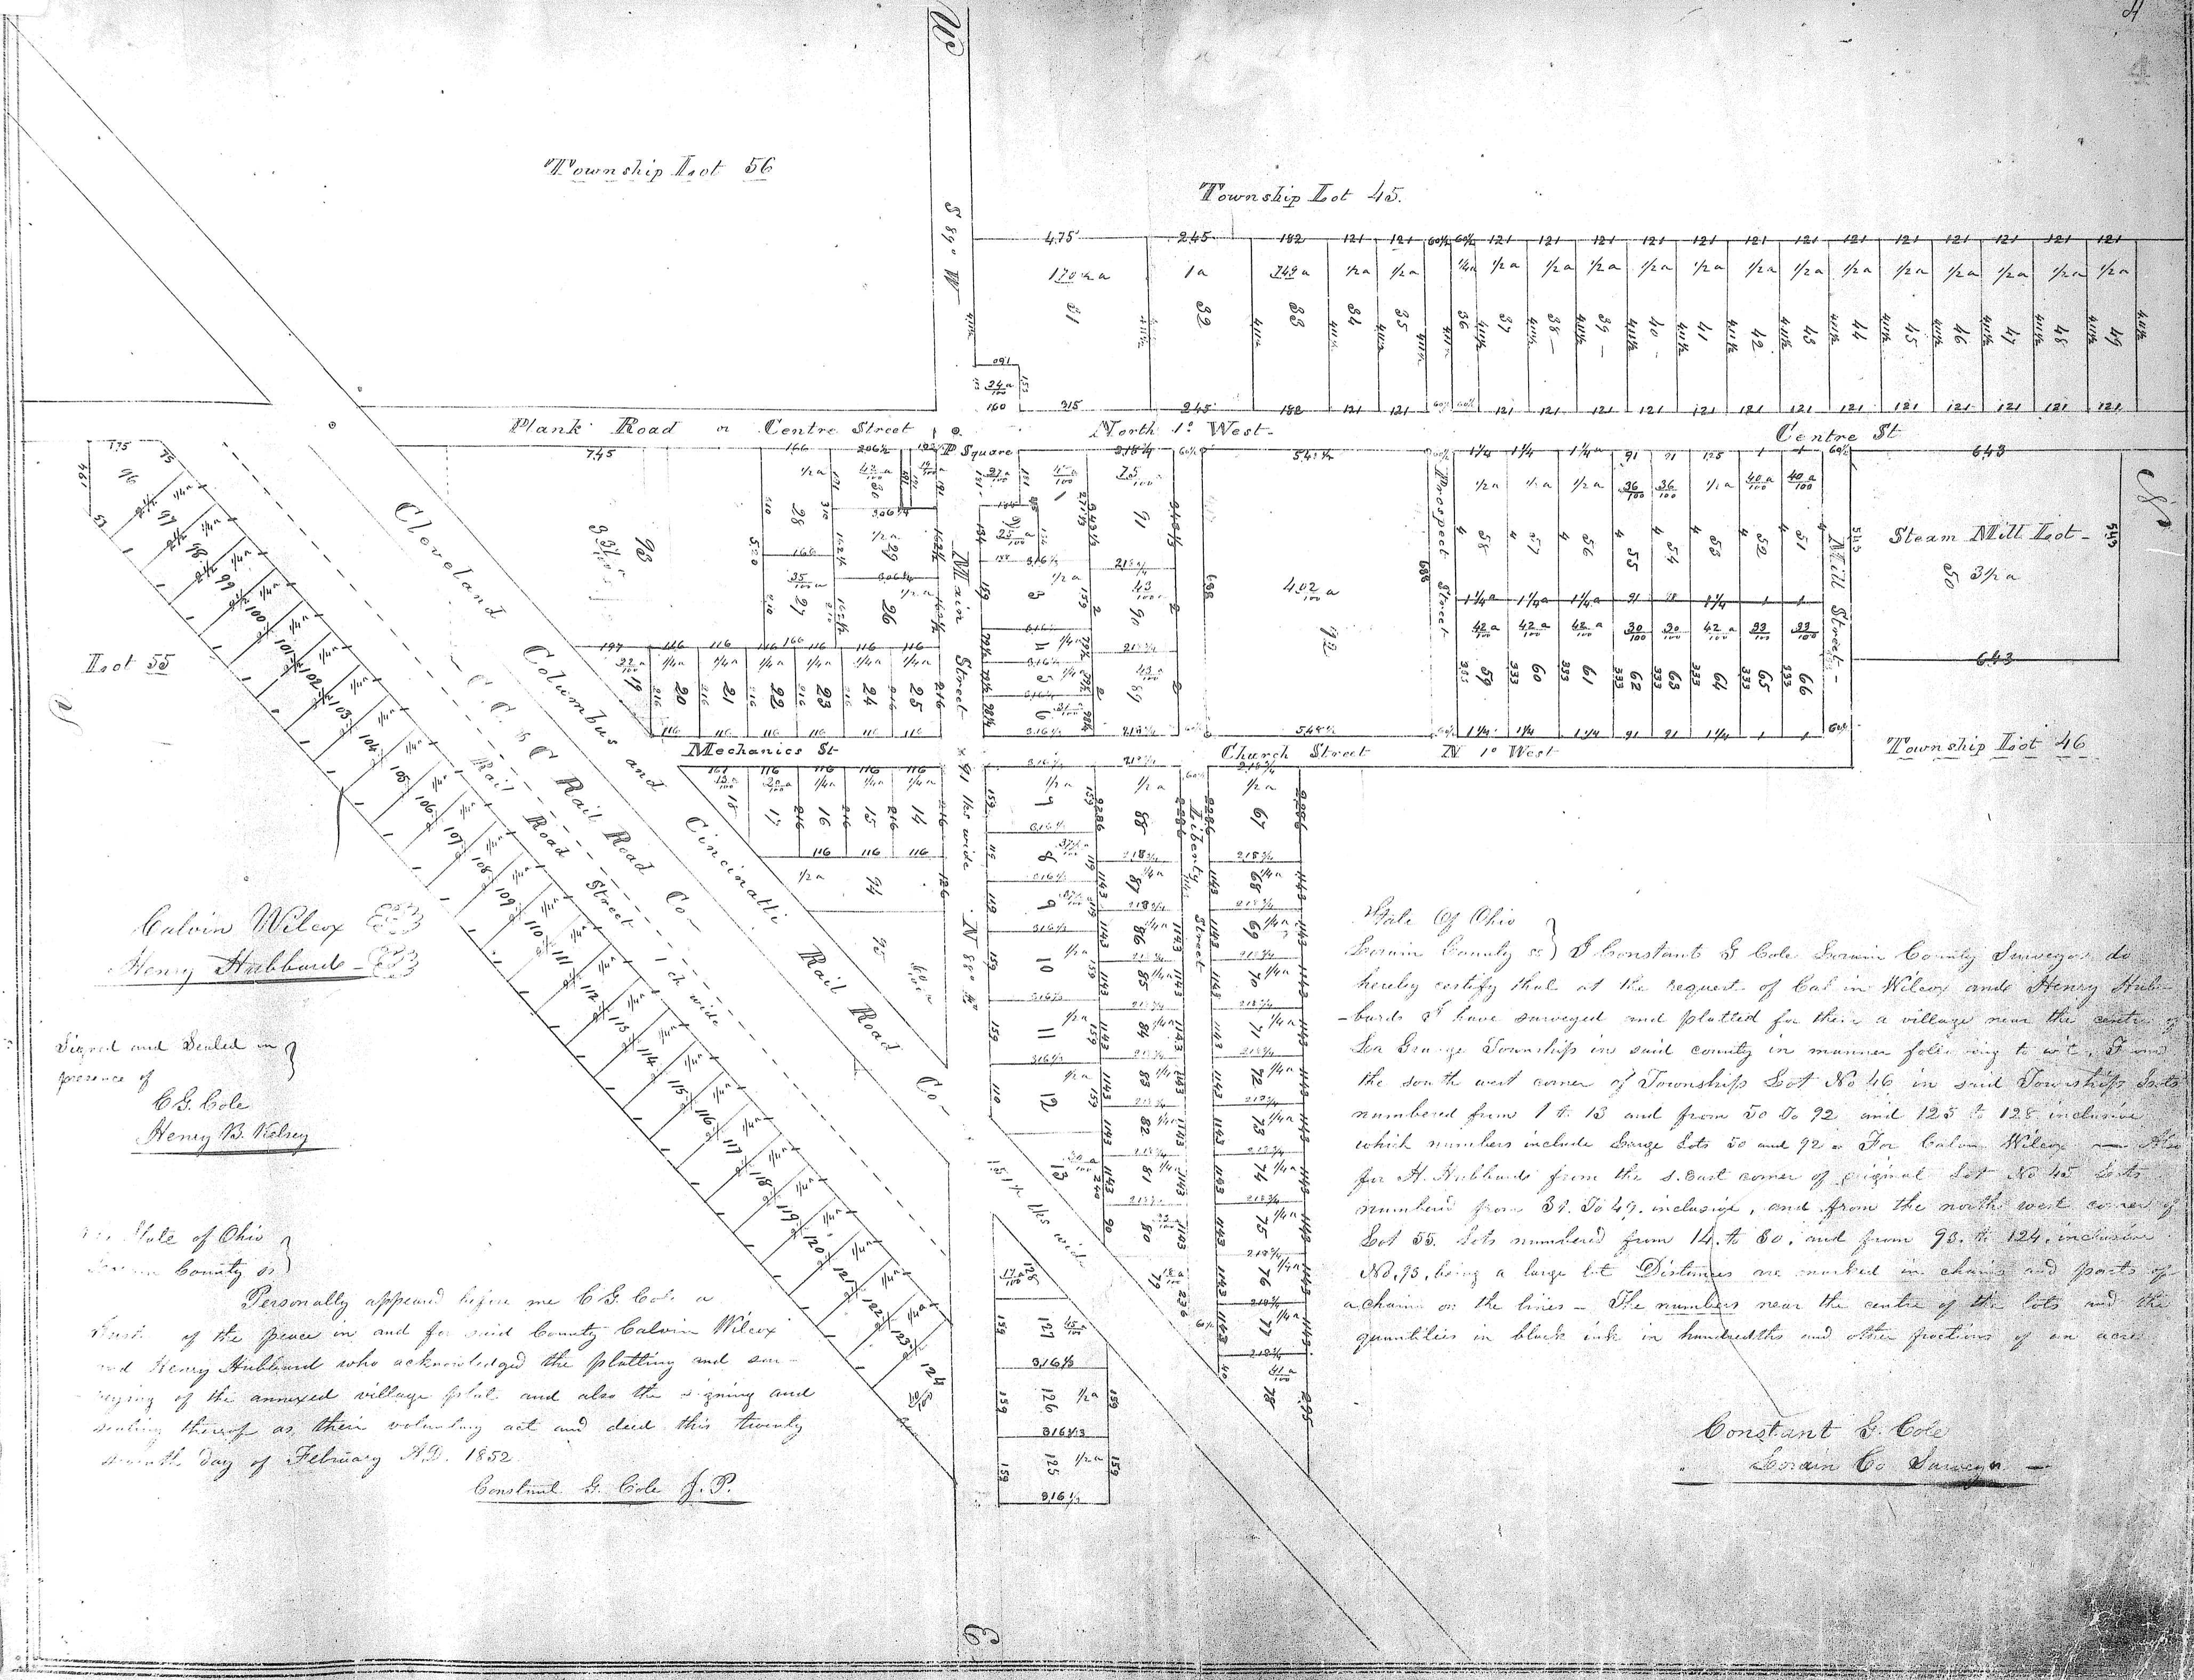

Calvin Wilcox
Henry Hubbard

Signed and Sealed in
presence of
C.S. Cole
Henry W. Wilcox

State of Ohio }
Lawson County ss }
Personally appeared before me C.S. Cole a
Justice of the peace in and for said county Calvin Wilcox
and Henry Hubbard who acknowledged the platting and sur-
veying of the annexed village plat and also the signing and
sealing thereof as their voluntary act and deed this twenty
seventh day of February A.D. 1852

Constant S. Cole J.P.

State of Ohio }
Lawson County ss }
I Constant S. Cole Surveyor do
hereby certify that at the request of Calvin Wilcox and Henry Hub-
bard I have surveyed and plotted for them a village near the center of
Lawson Township in said county in manner following to wit: From
the south west corner of Township Lot No 46 in said Township lots
numbered from 1 to 13 and from 50 to 92 and 125 to 128 inclusive
which numbers include large lots 50 and 92. For Calvin Wilcox and
Henry Hubbard from the S. East corner of original Lot No 46 lots
numbered from 31 to 49, inclusive, and from the north west corner of
Lot 55. Lots numbered from 14 to 30, and from 93 to 124, inclusive
No. 13, being a large lot. Distances are marked in chains and parts of
a chain on the lines. The numbers near the center of the lots and the
quantities in black ink in hundredths and other fractions of an acre.

Constant S. Cole
Lawson Co Surveyor

3