


North and West
Orntine's Subdivision

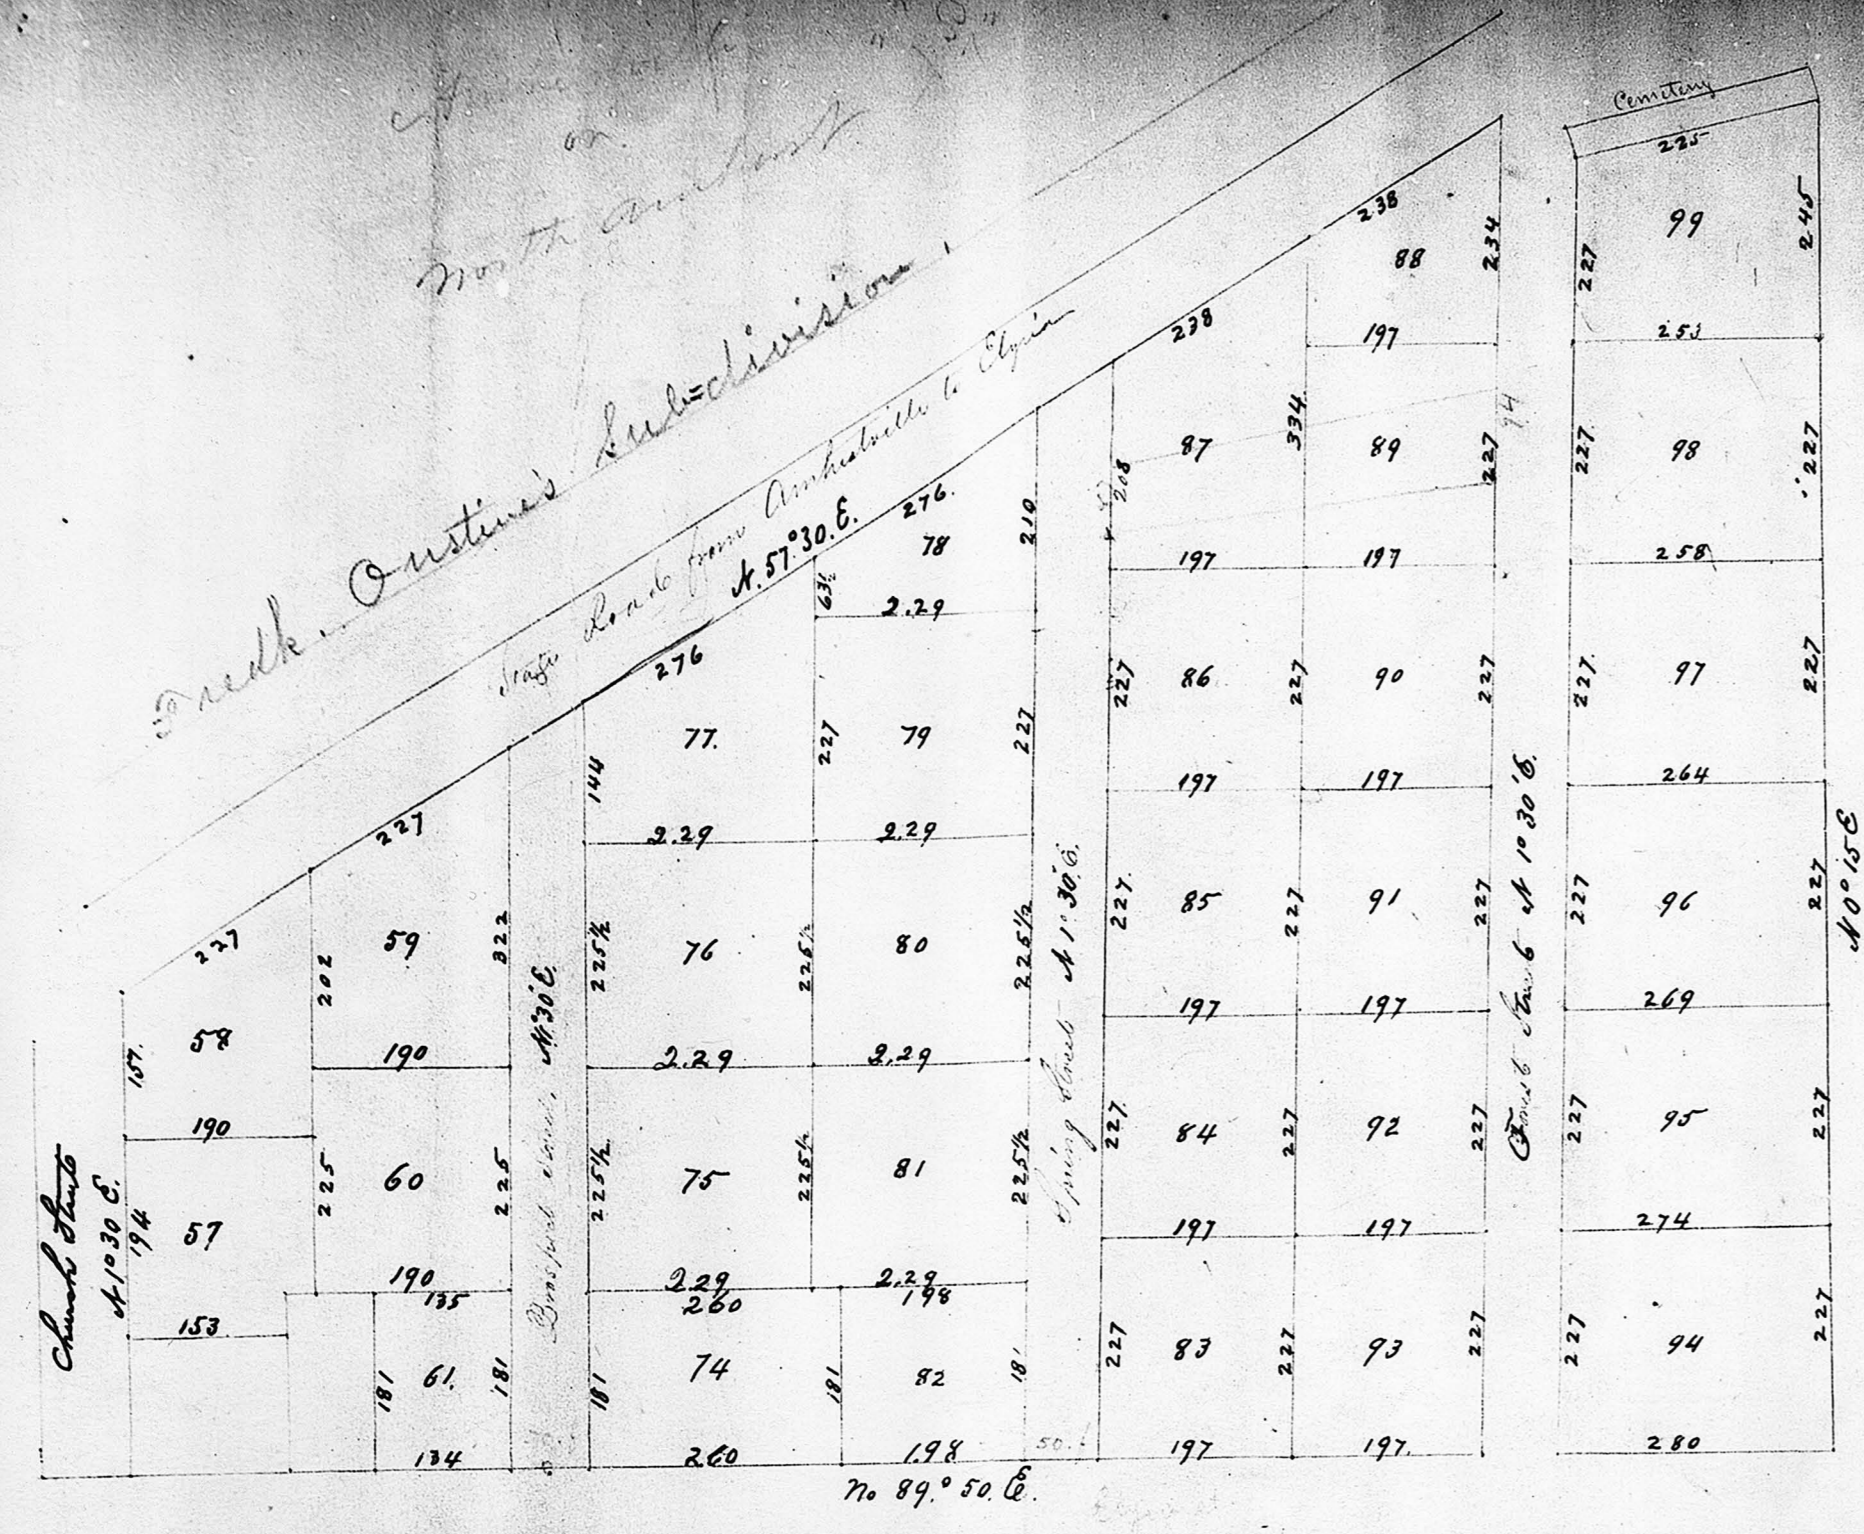


At the request of *Frederick Orntine* and others, I have surveyed an addition to the town plat of Amherst in *Lorain County, Ohio* as created (below) to the left) consisting of the land in lot 55, in the Township of Amherst, standing in the name of said Orntine, being distances marked in chains and links (such blue ink) and the number of lots with black ink. I also planted a stone on the north side of *Clay's Street*, at the center of *Draft Street*,
Amherst June 8th 1855.
Thomas W. Boyce
Lorain County Surveyor

The State of Ohio,
Lorain County,
 Before me the Substantive Justice of the Peace, personally appeared the above named *Frederick Orntine* who is guide and sealed the foregoing plat, and acknowledged the signing and dating thereof to be his freewill and deed given under my hands this 11th day of June A.D. 1855.
Joseph Harris Justice of Peace

The foregoing is given with the plat was *Red & Road June 11th 1855*
W. S. Rockwood Recorder

For Vacation see Deed Vol. 1159 # 926609 Pg. 276

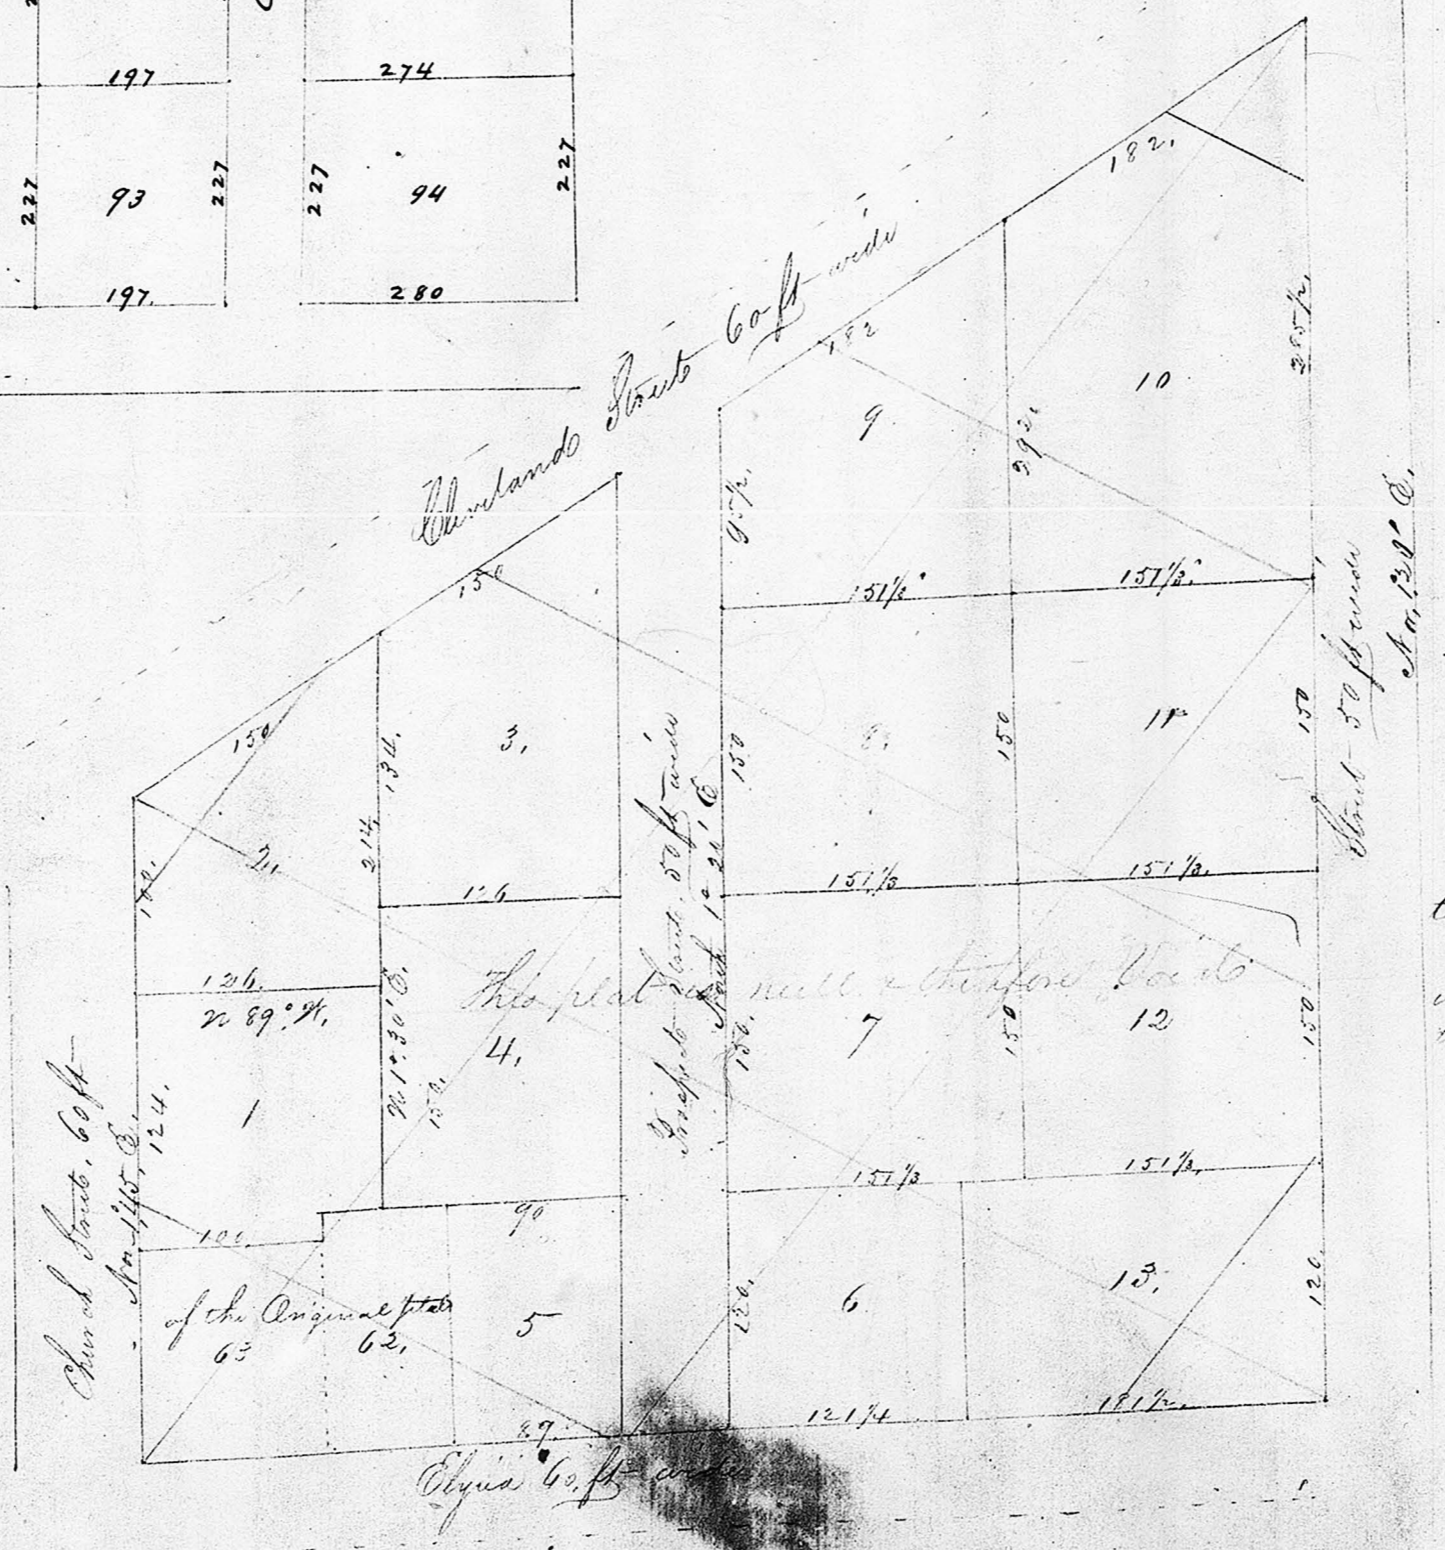

Alteration and Addition to the town plat of Amherst in the township of Amherst, Lorain County, Ohio, being part of lot 55, in the annexed plat, distances given in feet, 57, 58, 59, 60, 61, 74, 75, 76, 77, and in empty feet and inches between lots 61 & 62, are in blue ink, the alterations and additions I caused a stone to be placed at the center of *Draft Street*, on the north side of *Clay's Street*,
Amherst June 8th 1855.
Thomas W. Boyce
Lorain County Surveyor

The State of Ohio,
Lorain County,
 Personally appeared before me *Frederick Orntine* and *Joseph Harris* Justice of the Peace, and they acknowledged the signing and dating thereof to be their freewill and deed given under my hands this 11th day of June A.D. 1855.
Joseph Harris Justice of Peace

W. S. Rockwood Recorder

VOL 1 Pg 5 (401)

VOL 1 Pg 5 (401)

NOTE:
THIS PLAT RETRACED FEB. 1953
AND RECORDED IN VOL. 14 PAGE 30A.
LEOTA B. MITCHELL LORAIN COUNTY
RECORDER