


Charles Town Plat. in part S.W. pt.

N.

(College Green.)

17

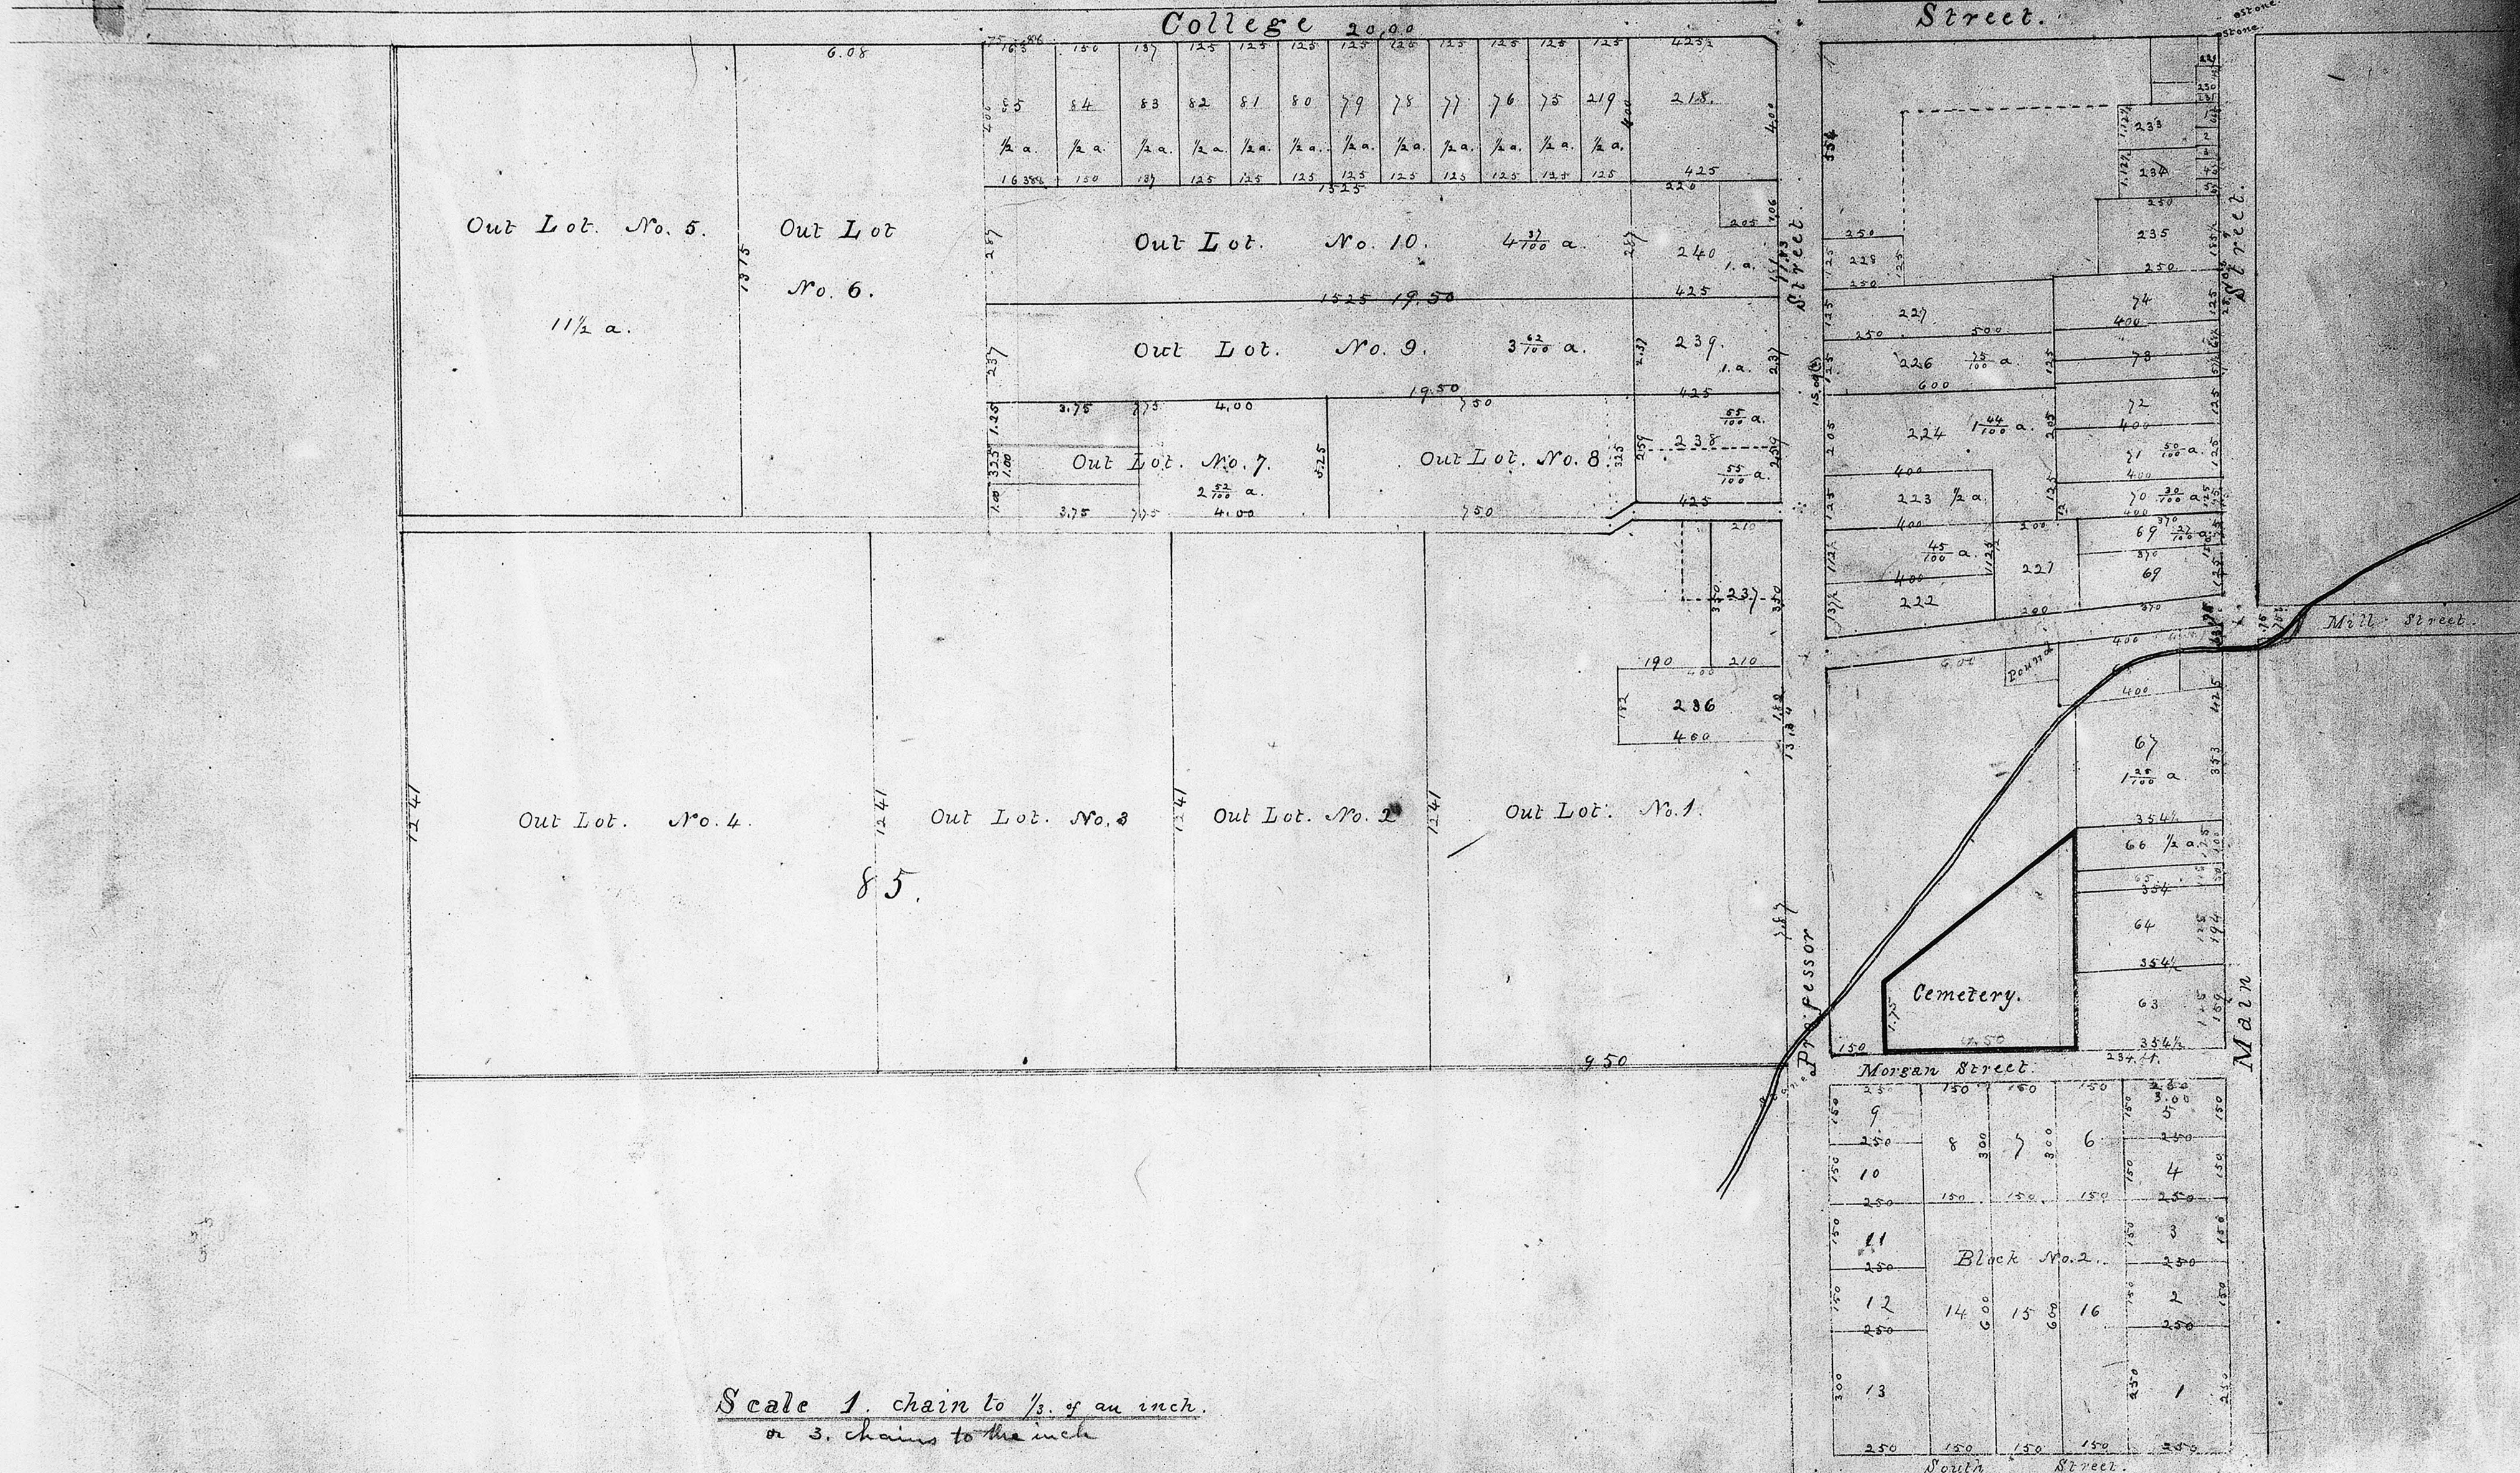

Scale 1. chain to 1/3. of an inch.
or 3. chains to the inch

S.

Oberlin Town Plat, in part. E. Middle


VOL 1 Pg 18 (404)

VOL 1 Pg 18 (404)

N.

E.

S.

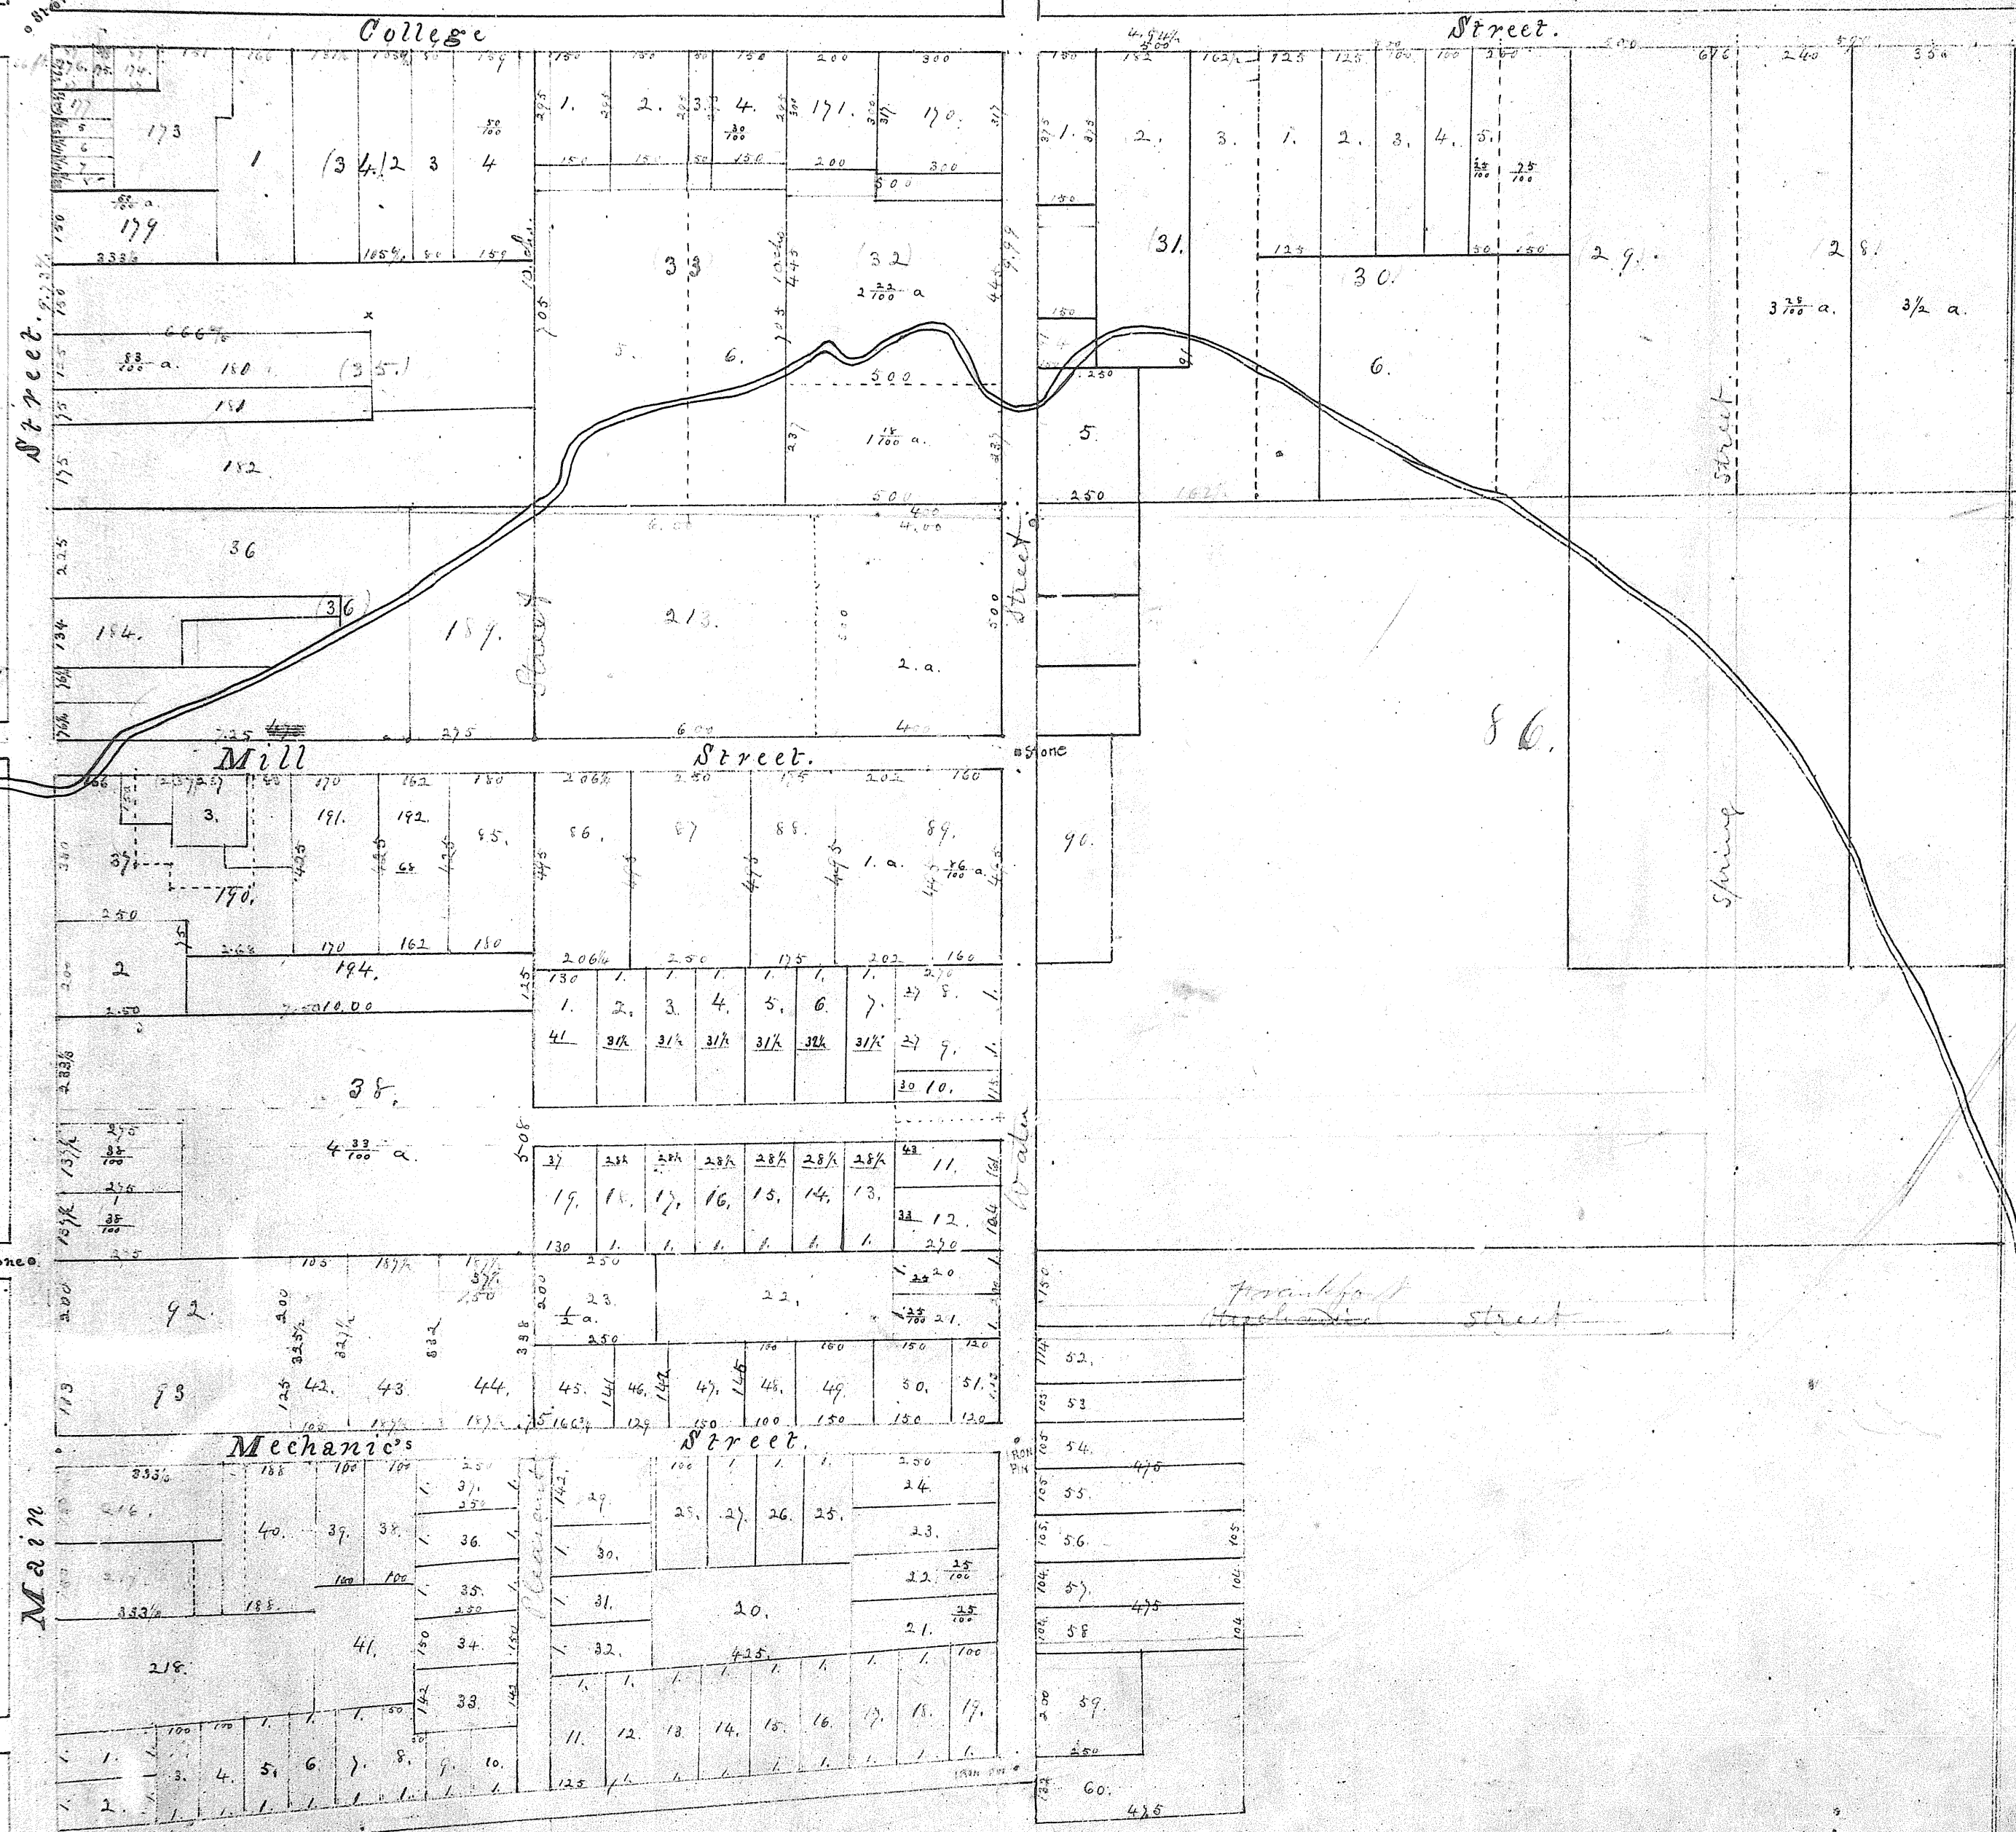


(Scale 3 chains to the inch.)
 Scale 1 chain to 1/8 of an inch.

Oberlin Town Plat, in part.

Scale 1. chain to 1/8. of an inch.

3 " " " " " "

11 " " " " " "

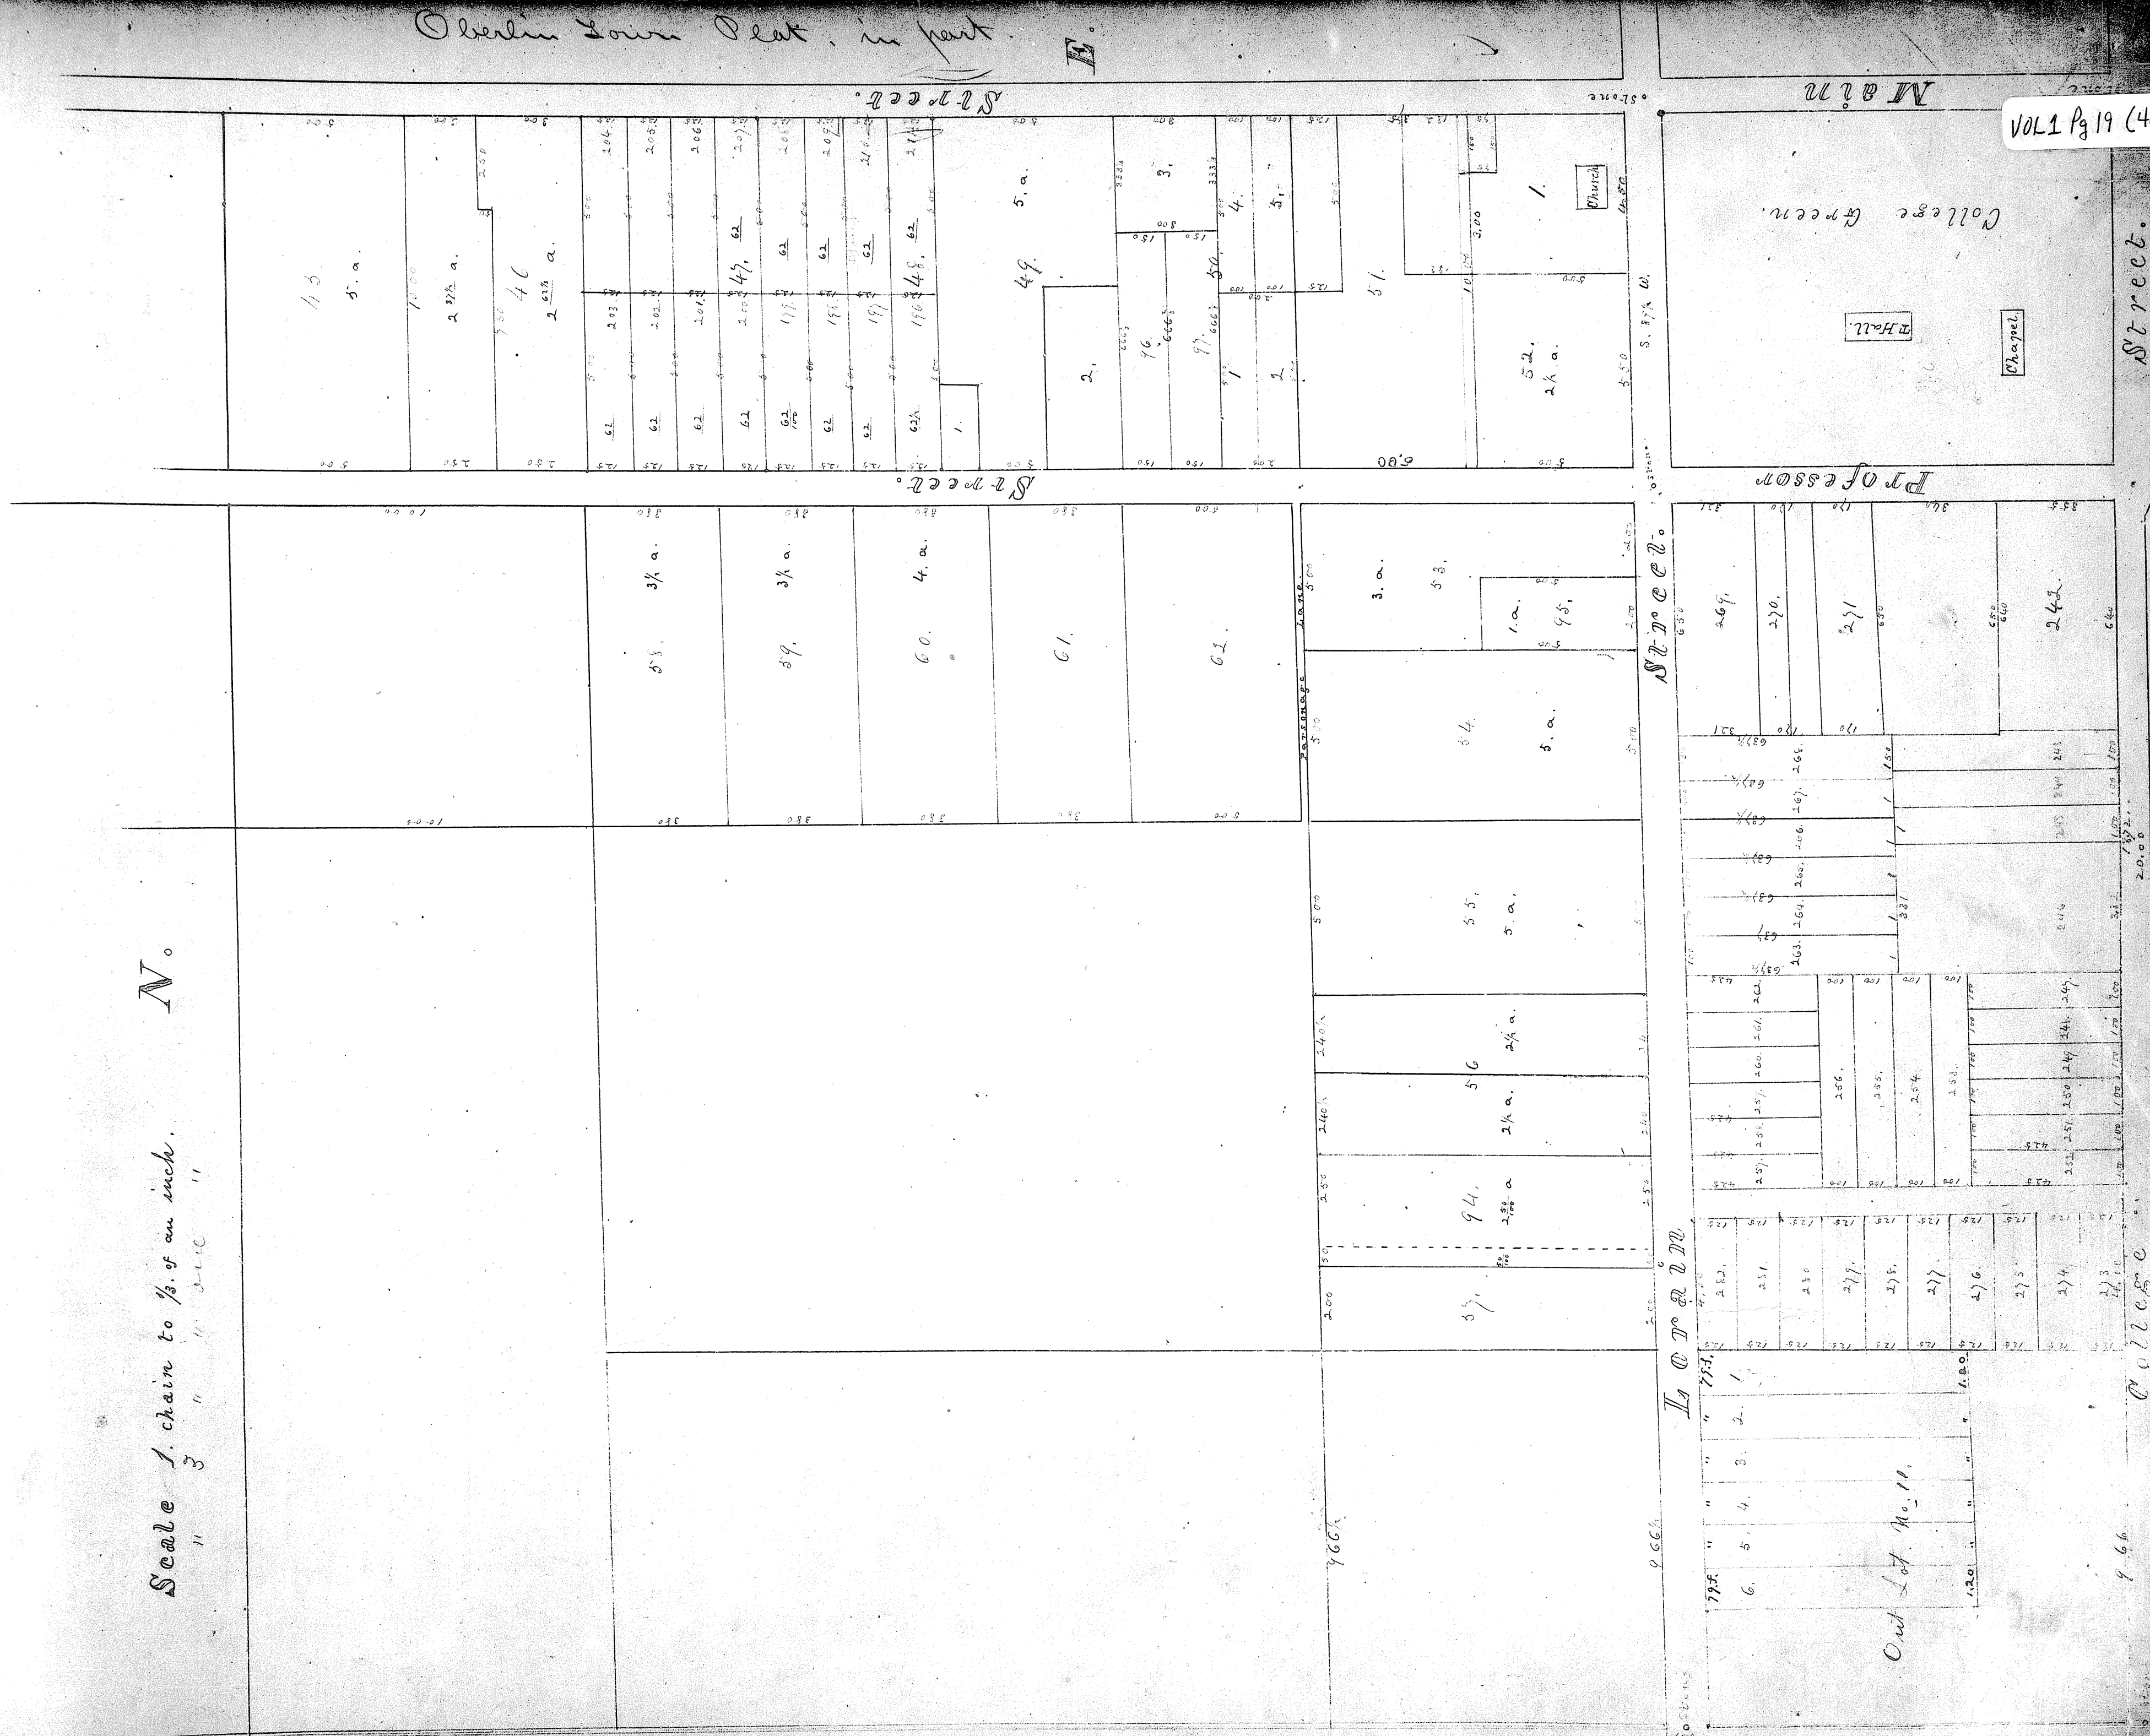

E.

N.

Scale 1. chain to 1/8 of an inch.



MAIN

Street.

College

Street.