

Cornwell's Addition to Charleston

For vacation of this tract in this addition to
 No. 3. May 1858.
 W.B. Dinnon Clerk.

The State of Ohio
 Lorain County ss.


Be it remembered that on this 28th day of March A.D. 1857,
 I surveyed an addition to town of Charleston to be called "Cornwell's Addition" to
 the town of Charleston as platted above and numbered from 1 to 14, inclu-
 sive and which also includes in out lots one of 87 acres and one of 4
 acres, said addition is in original lot No. 5 in the Township of Black-
 River bounded on the north by the Village of Charleston West by Washington
 Street South by the south line of original lot No. 5 and East by Grand
 Reids Lands.

Joseph Swift, - County Surveyor,
 by Constant G. Cole, Deputy Co. Surveyor,
 Henry D. Cornwell, ~~Plat~~

The State of Ohio
 Lorain County ss.


Personally appeared before me the subscriber a justice of the
 Peace in and for the County of Lorain W. D. Cornwell who signed & sealed
 the foregoing instrument and acknowledged he same to be his free act
 and deed this 25th day of February 1858.

C. W. Doolittle Justice of the Peace
 Red. & copied from the original
 Feb. 27th 1858. W. B. West Recorder.

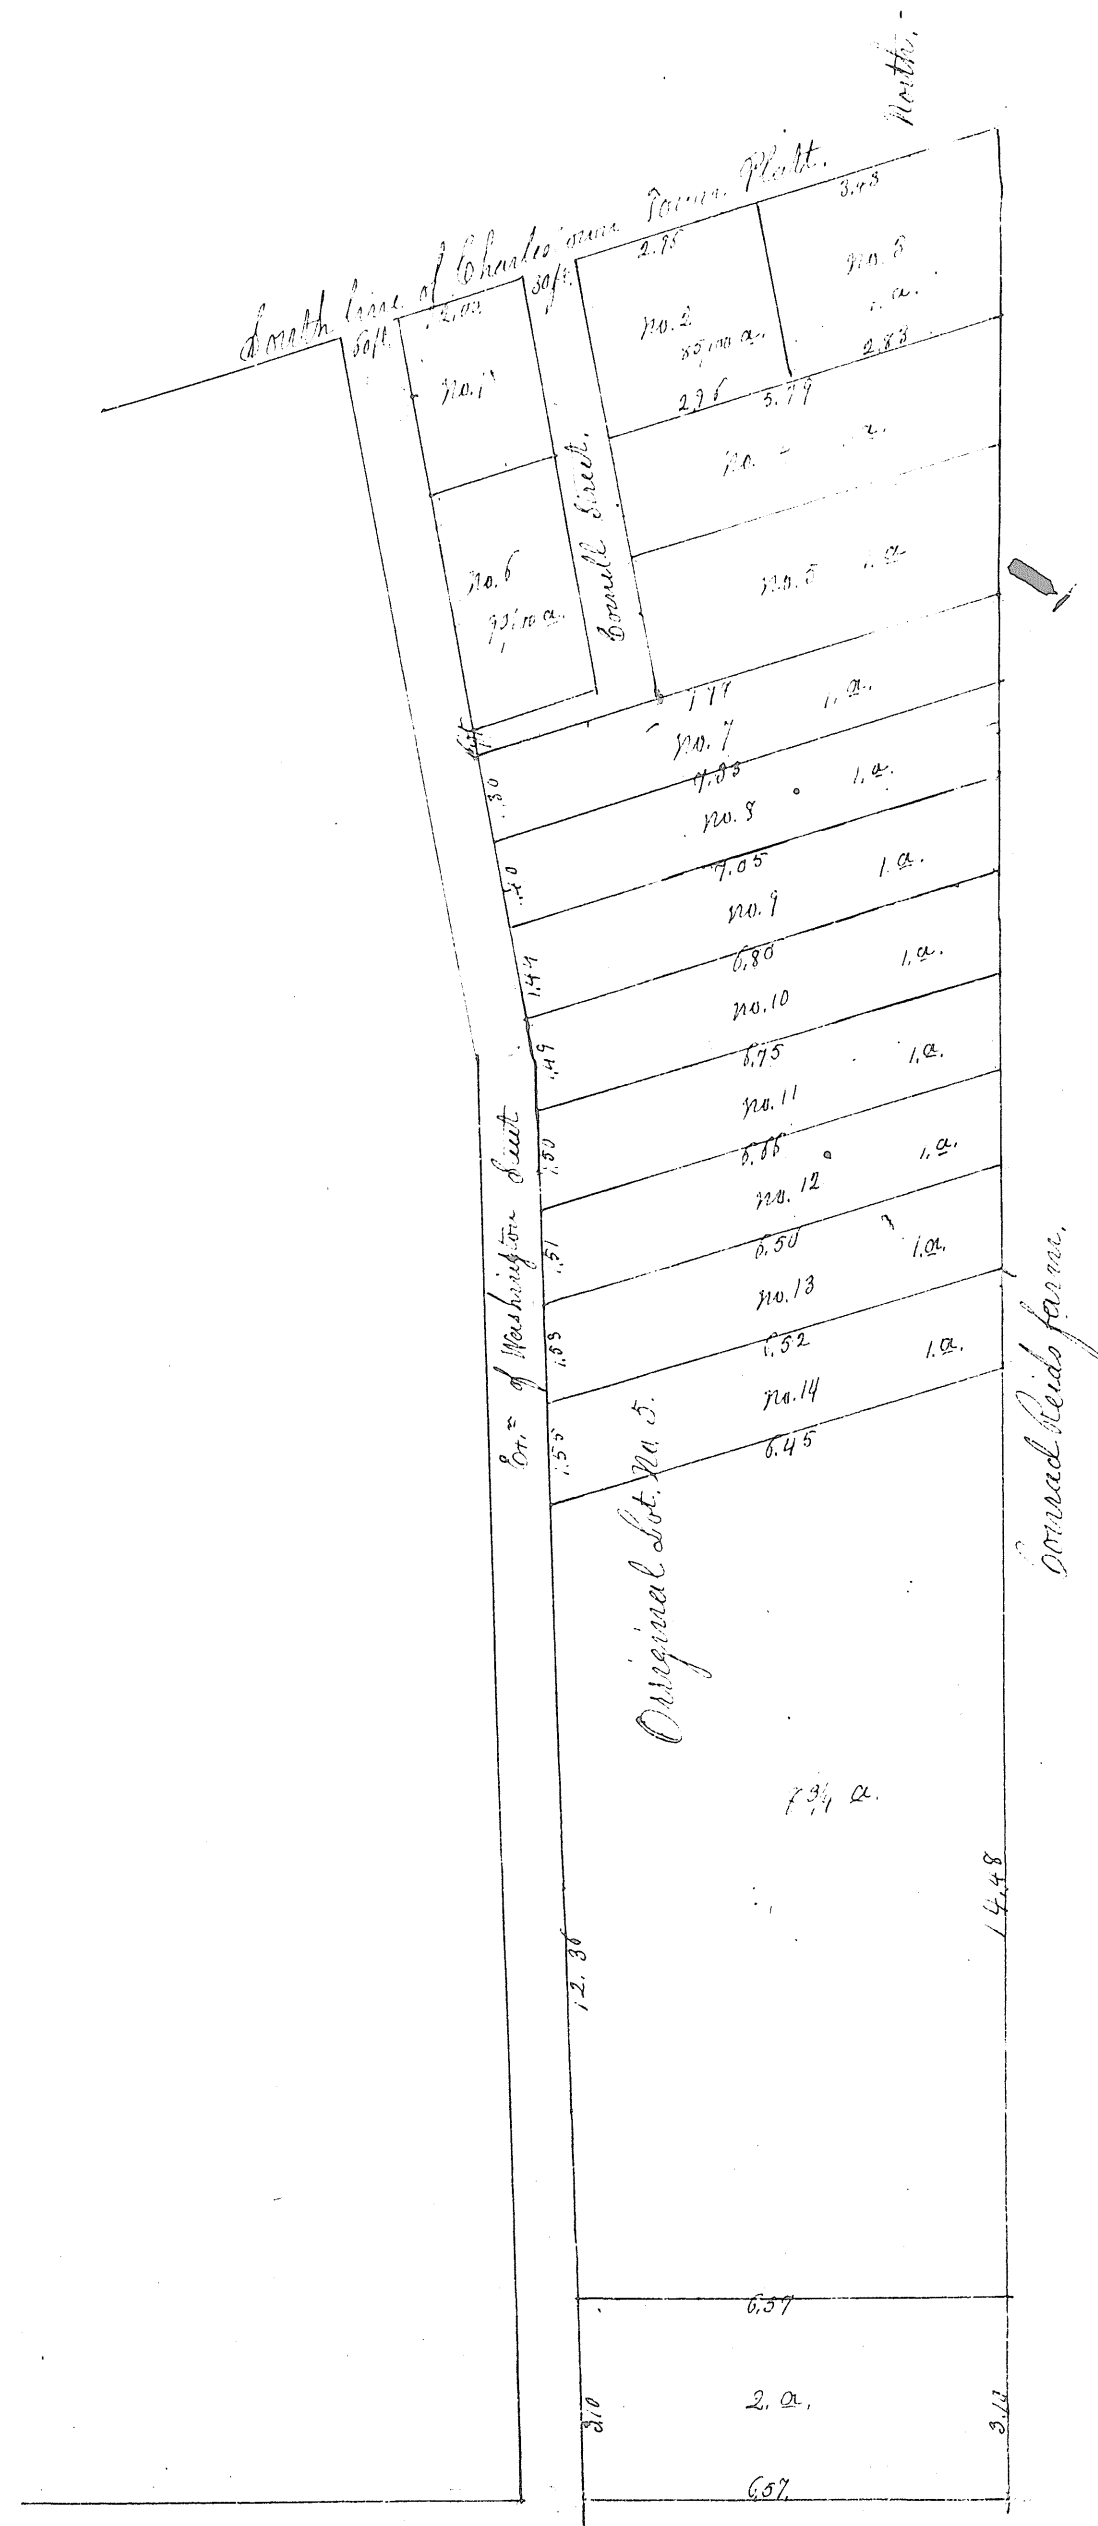

Beginning at the Township line between Elyria and Sheffield at the South West corner of
 Land owned by George Youngs thence N 76° E. 46 chains and 54 links to the centre
 of Plank Road thence N. 55° 14 chains 59 links, thence N. 80° W. 8.90 - 20.47° W. 6 chains
 75 links thence S 12° W. 24 chains to South line of lot No. 109 thence same course 4
 chains 45 links to corner of meadow, thence S. 14° E. 34 chains 23 links to Township
 line and center of road, thence N. 89° E. 16 chains 94 links to place of beginning con-
 taining on lot No. 109 forty two 5/100 acres on lot No. 112 contains 82 2/100 acres
 Elyria March 6th A.D. 1857. C. G. Cole. Surveyor

Survey of Davis Leacock's Farm.

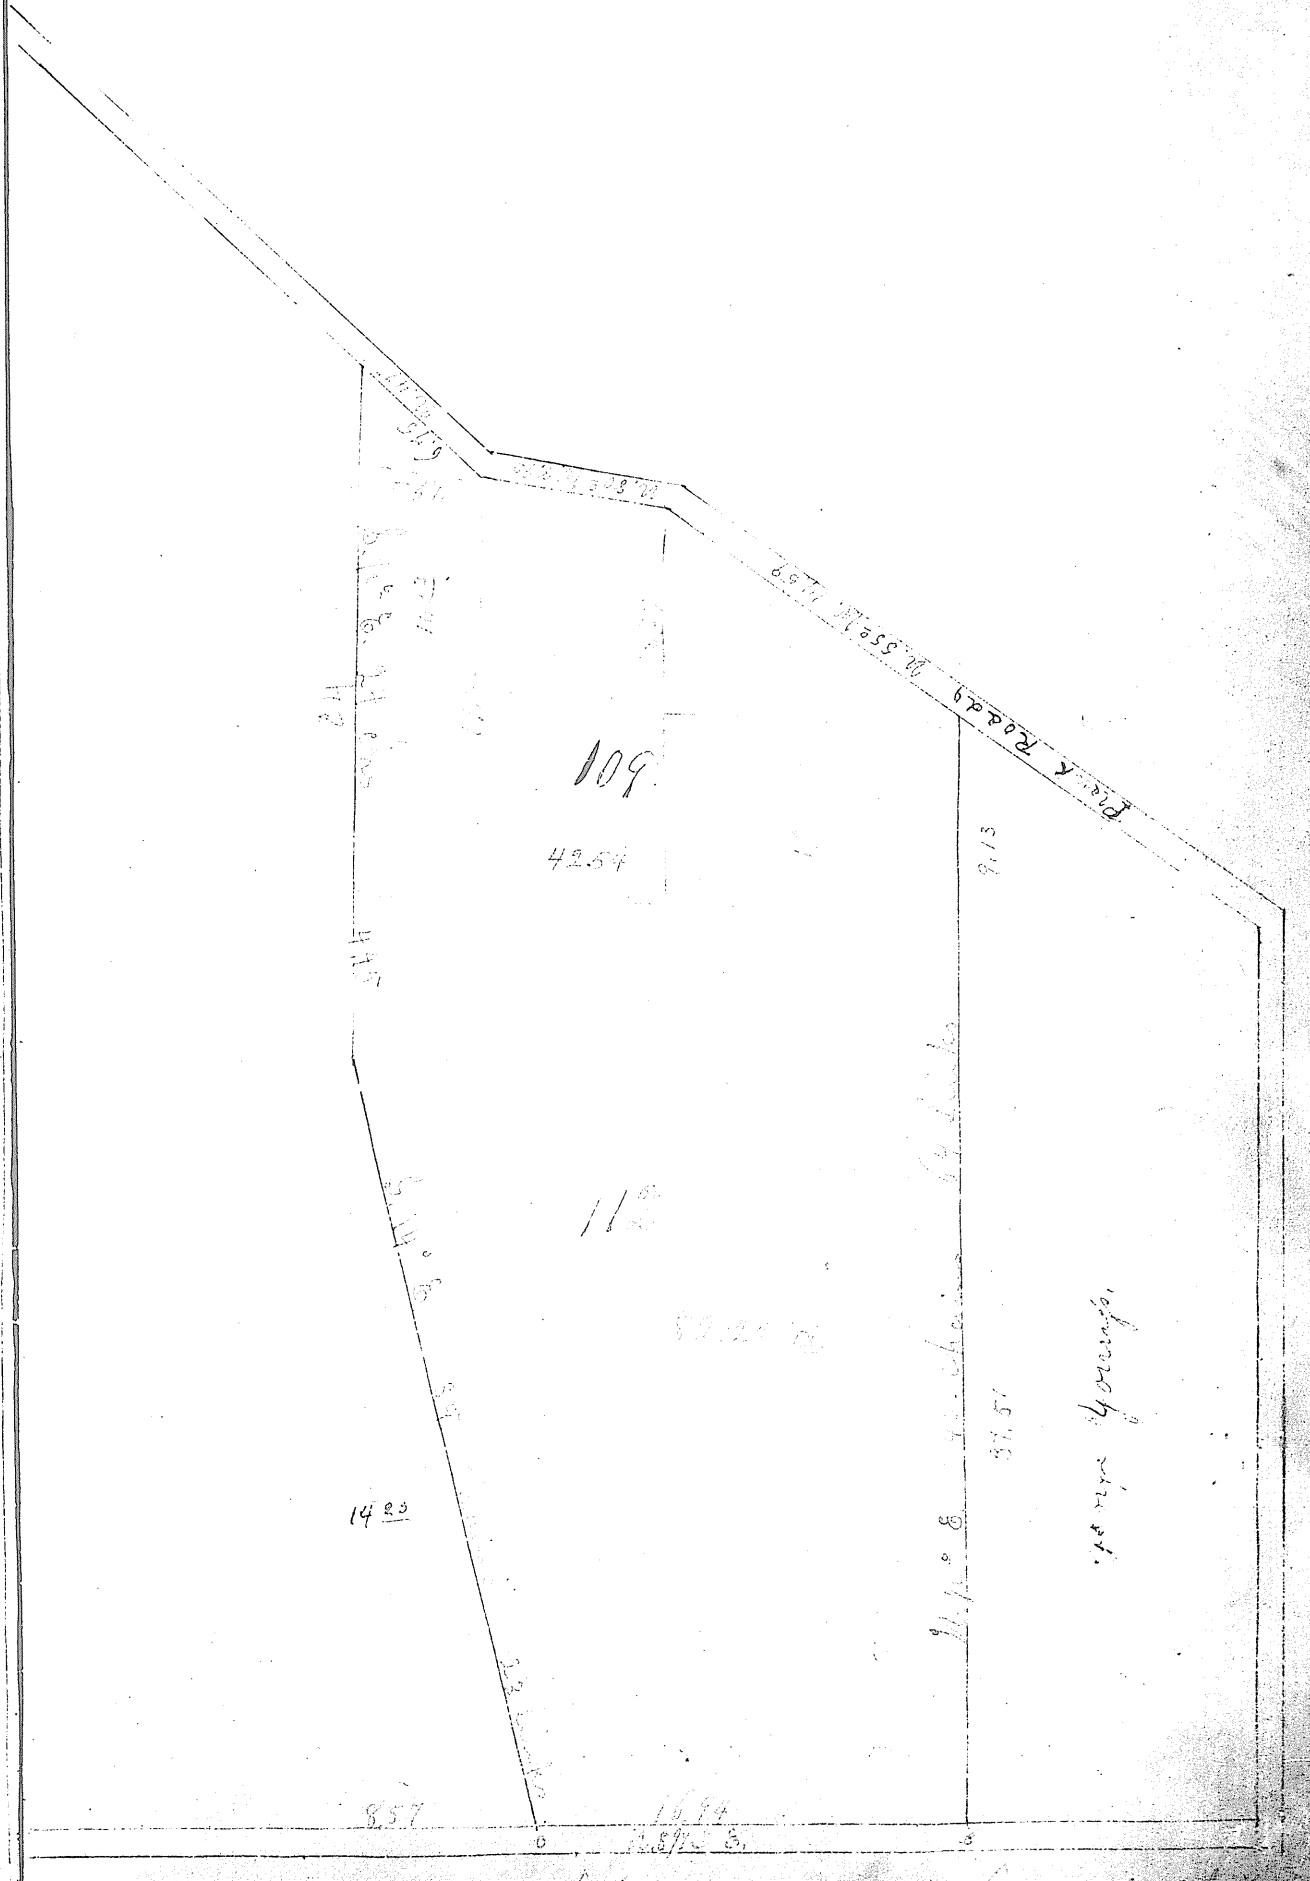

Plat April 20th 1858 Recorded April
 30th January 13. West Recorder