

Ransomville

Grafton Station April 13. 1853.


I Constant G. Cole, do hereby certify that I have at the request of Charles Fowler and heretofore at the request of Jonathan Ransom surveyed and platted for them a village at the Grafton Station of the C. & G. R. R. Co. called Ransomville the Plot now surveyed and called Block No. 1, lying principally in the Township of Grafton and East of the C. & G. and C. & N. T. Rail Roads the Lots being numbered from 1 to 137, as on the accompanying Plat Numbers and Quantities are marked on most of the Lots, and the length of lines, is shown in chains and links. Lots 1 to 15, inclusive, were laid out by said Ransom and also Lot 77 South of Lot One which are bounded by the side of the Street. All the other Lots were laid out at the request of said Fowler containing generally one fourth of an acre and bounded by the center of their respective streets. Lots 11 to 15 inclusive excepting a strip next to Mechanics Street are Sub Divisions of an acre divided by said Ransom to Philo French. I also certify that I have surveyed and platted for said Fowler several Lots west of said Rail road and numbered them from One to Fifteen said Lots being near the Depot grounds of the C. & G. and C. & N. T. R. R. Companies as shown on the plat and survey.

Constant G. Cole Surveyor

Done at Grafton April 15. 1853.

Received for record and Recorded
June 18th A.D. 1853


Henry D. French Recorder
Lorain, Ohio

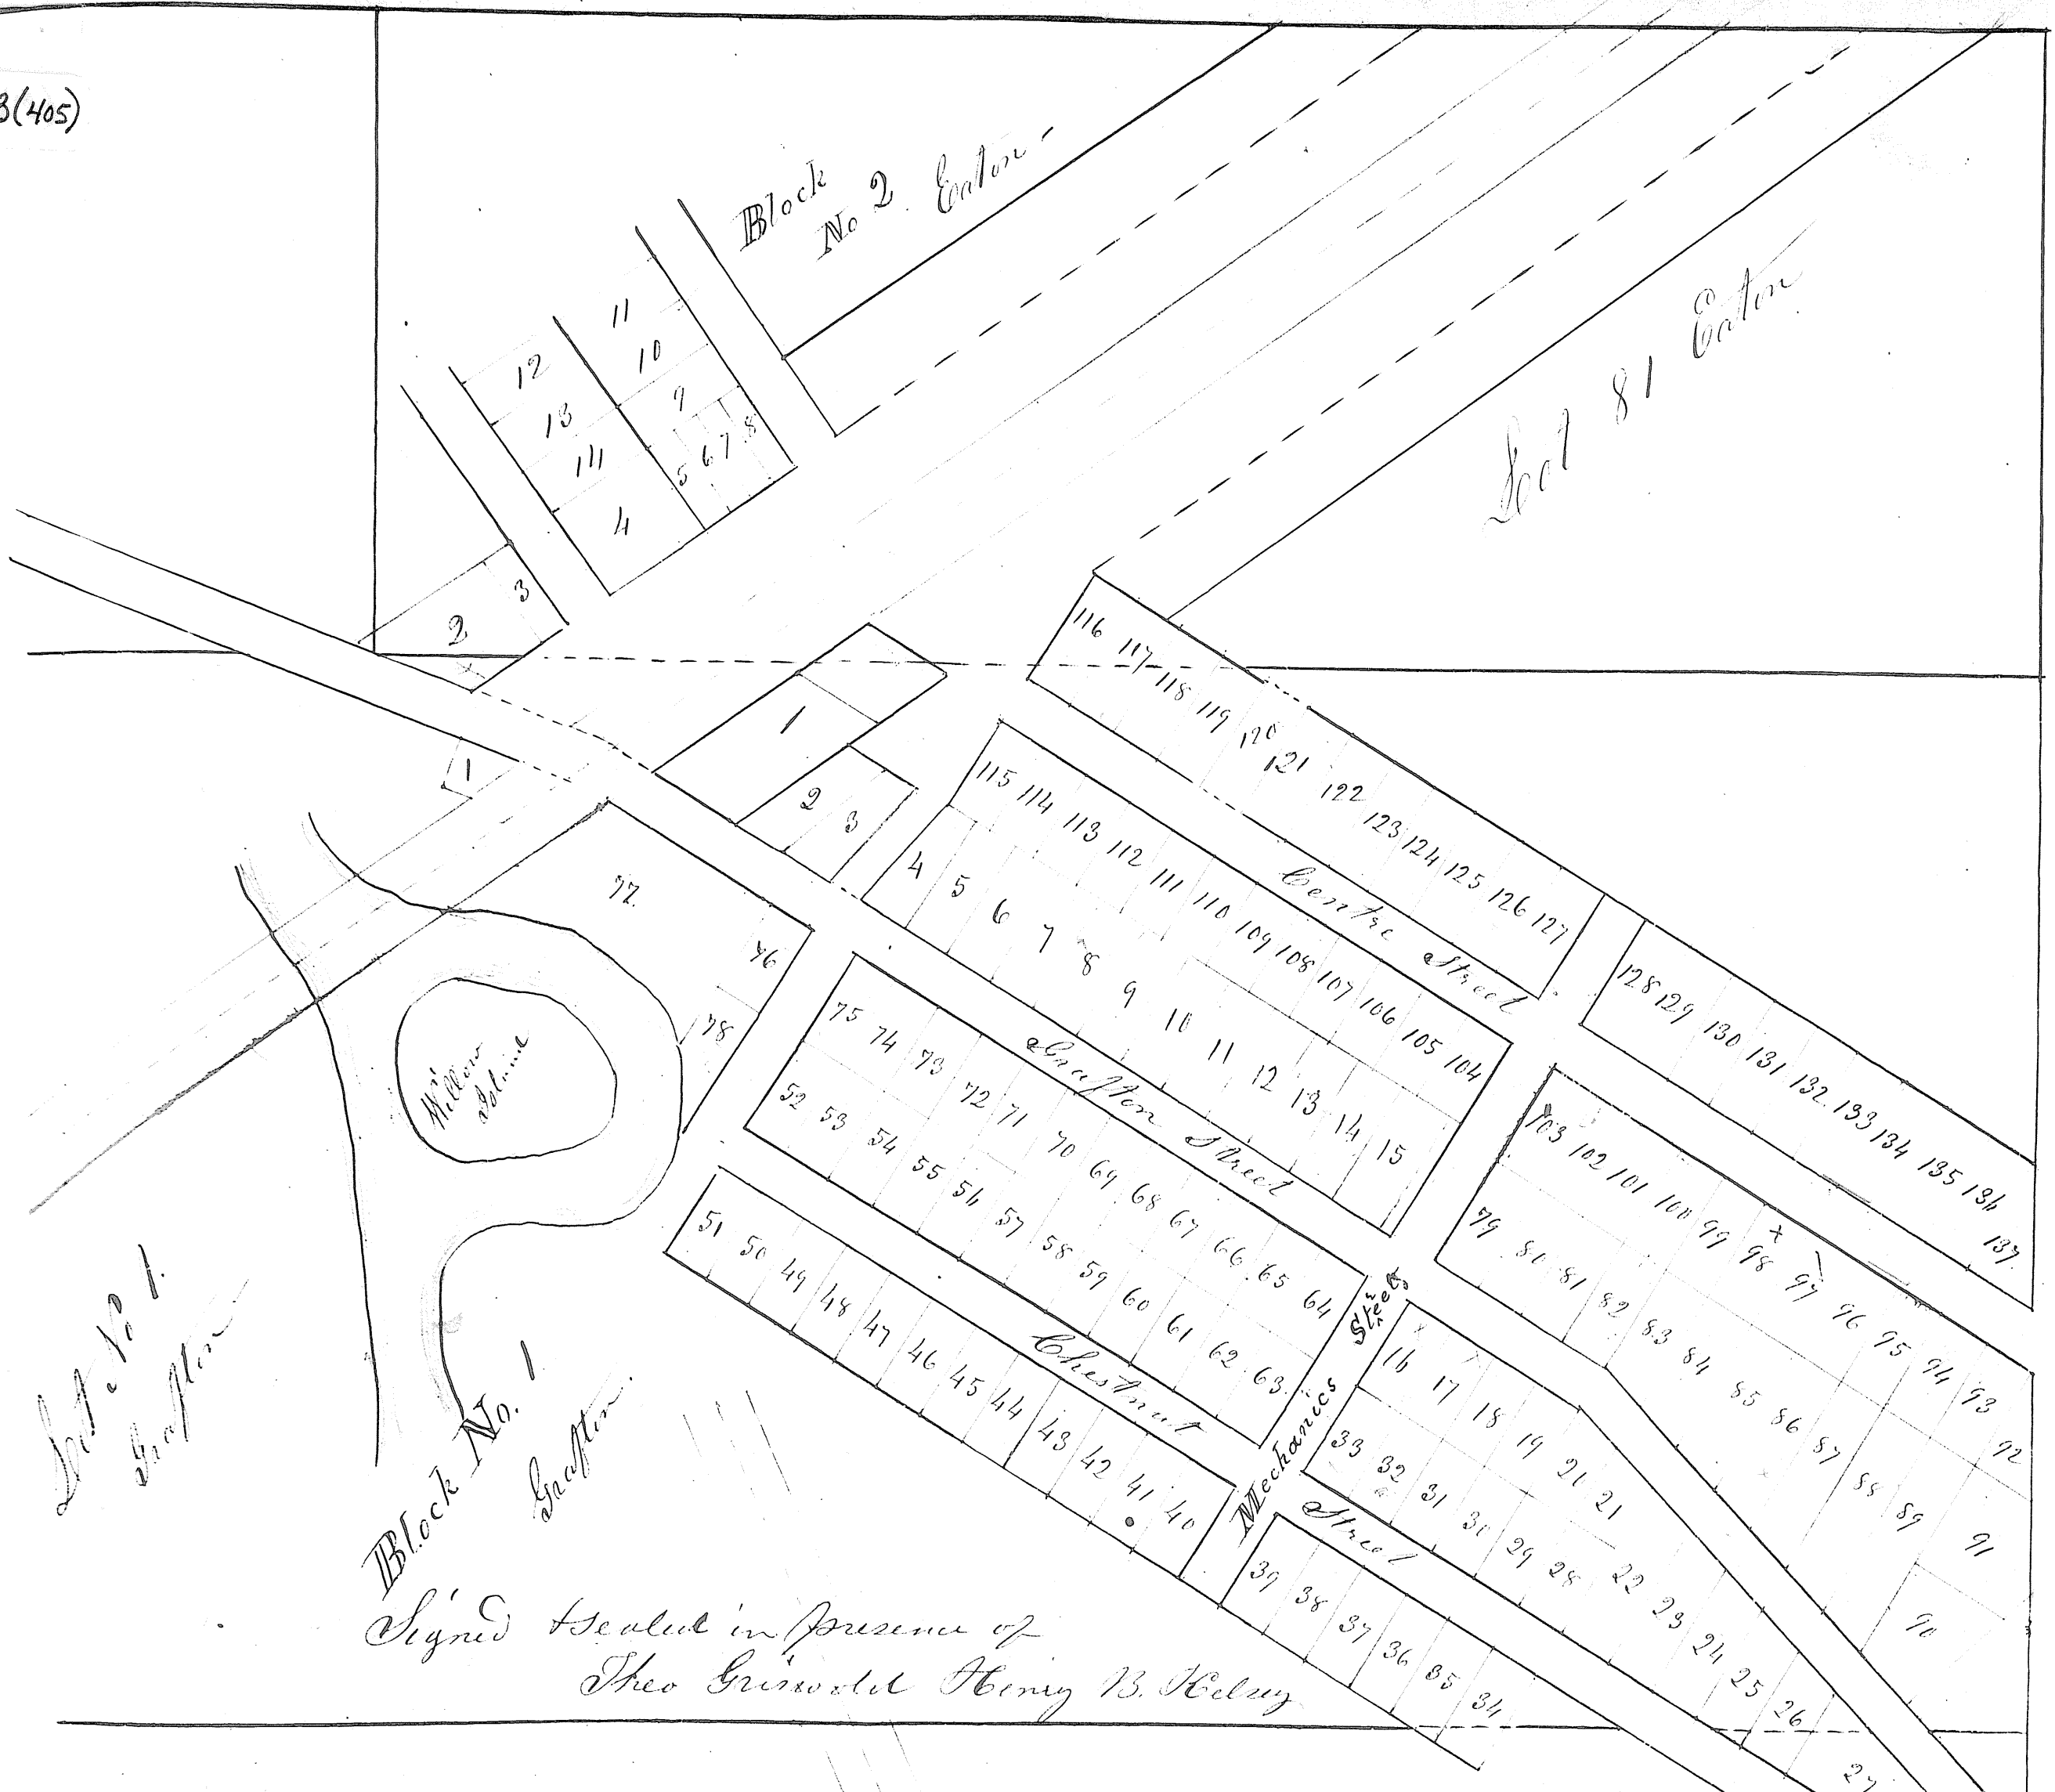

Signed & sealed in presence of
Theo Griswold Henry B. Hilday

Charles Fowler
Surveyor

State of Ohio }
 Sorain County ss } Personally appeared before me a
 Notary Public in and for said County Charles Fowler
 whose name is subscribed and seal attached to the accom-
 panying Plat and acknowledged the Plat and survey, and
 signing and sealing thereof to be his free act and deed this
 15th day of April A.D. 1853. In witness whereof I
 have set my hand & seal date aforesaid

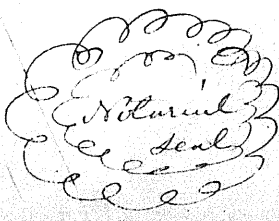

Theo Griswold
Notary Public