


Starr's Addition to Elyria Village

Scale one chain to the inch.
Subdivision of lot no 538 321 no 95

Red figures are chains and links.

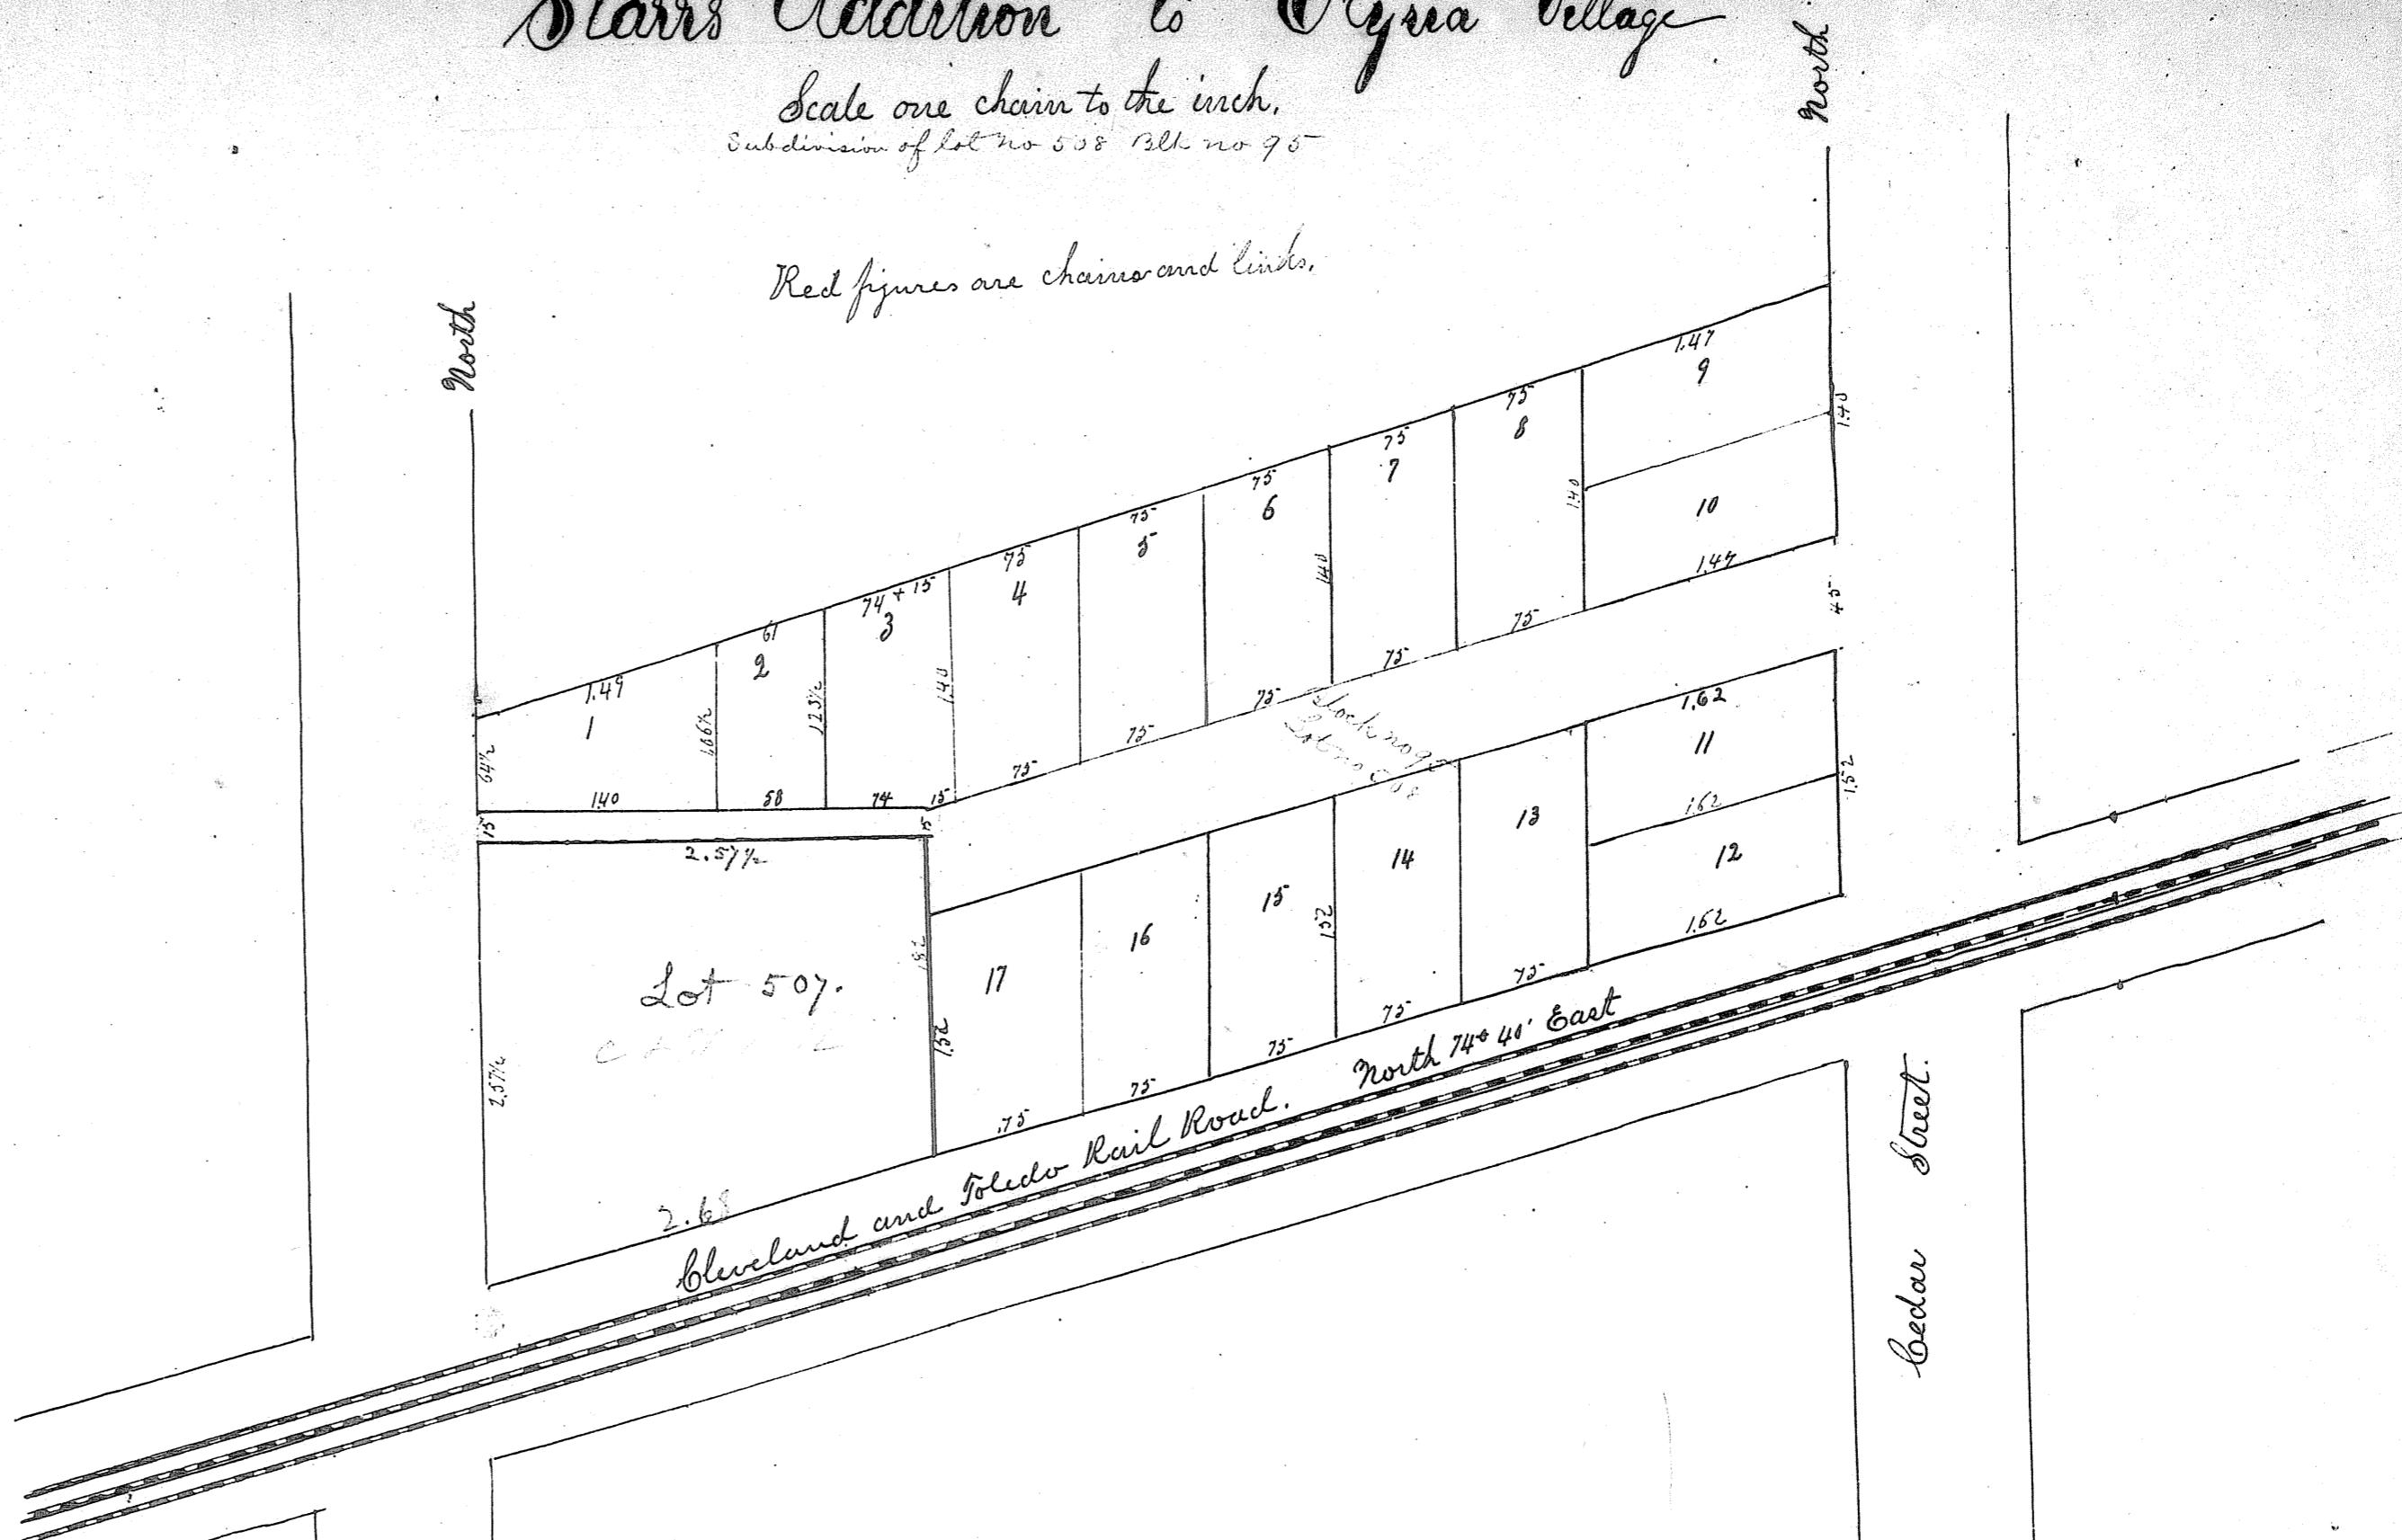

In testimony whereof I have hereunto set my hand and seal this 6th day of May A.D. 1859

Signed & sealed in presence of
John W. Parson W. G. Moor

Before me John W. Parson Justice of the Peace in and for Lorain County, ss: said County personally appeared the above named George R. Starr pro-misor of the above Plat or Addition to the Town of Elyria and acknowledged the signing and sealing thereof to be his free voluntarily act and deed, given under my hand this 6th day of May A.D. 1859.

John W. Parson Justice of the Peace

State of Ohio
Lorain Co. ss

Thereby I certify that at the request of George R. Starr I have surveyed and staked and Platted the above Addition to the Town of Elyria as a-
represented.

C. G. Cole Surveyor

{ Recd. July 30th 1862 Recorded Aug 1st 1862 }
H. B. West Recorder

East Avenue


Oberlin Village

Samuel Bradfield Addition

State of Ohio
Lorain Co. ss

Before me a Justice of the Peace personally appeared Samuel Bradfield maker of the above plat of original lots Nos. 273 & 274 subdividing them into four lots of equal size, containing one fourth of an acre according to the above plat to be his voluntary act and deed this 26th day of January A.D. 1863.

W. P. Wright Justice of the Peace
{ Recd. Febr. 28th Recorded Feb 10th 1863 }
H. B. West Recorder

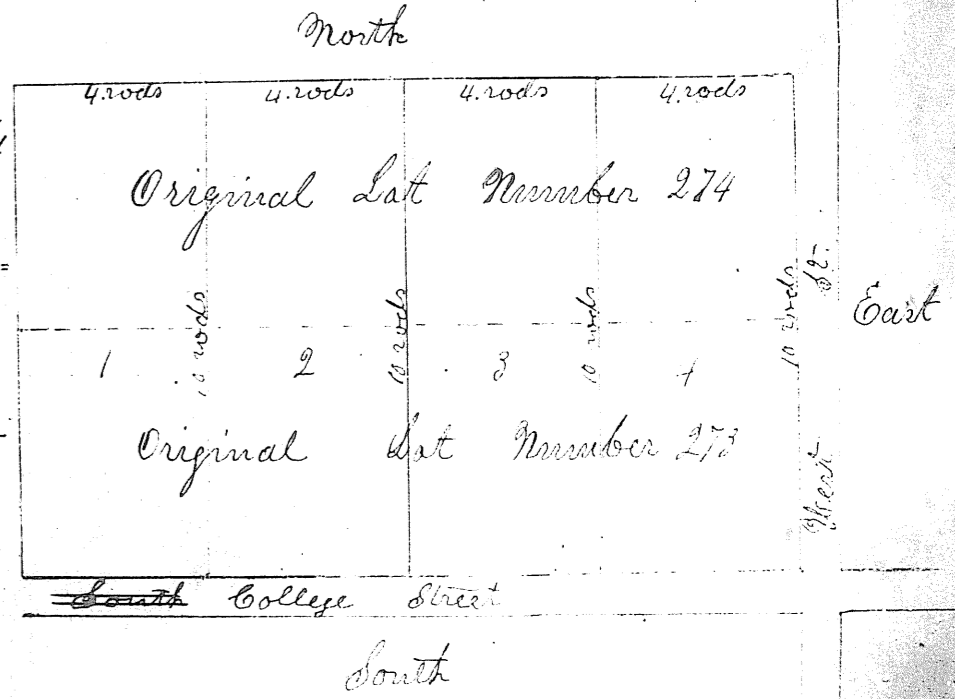

Samuel Bradfield
Subdivision of original lots