

State of Ohio }  
 Lorain Co. ss } I hereby certify that  
 at the request of D. L. Wadsworth I  
 have surveyed lands in Wellington  
 Village on original lot No. 28 and  
 laid off certain streets and lots,  
 said lots numbering from 1 to 42  
 inclusive, Block No. 7, all distances  
 measured and marked in chains  
 and links. LaMar H. Houghurst  
 County Surveyor of Lorain Co. O.

Signed and sealed this 20<sup>th</sup> day of December  
 A.D. 1862  
 The State of Ohio } D. L. Wadsworth  
 Lorain County, ss }  
 Personally appeared D. L. Wadsworth signer and  
 sealer of the foregoing Plat and survey and ac-  
 knowledged the signing and sealing thereof to  
 be his free act and deed this 20<sup>th</sup> day of Dec. 1862  
 Isaac Bennett Just. Peace


Rec'd and Recorded Feb. 12<sup>th</sup>  
 1863 Henry B. West Recorder

**WELLINGTON**

D. L. Wadsworth's Addition

**OBERLIN.**

Merrill's and Lyman's Addition

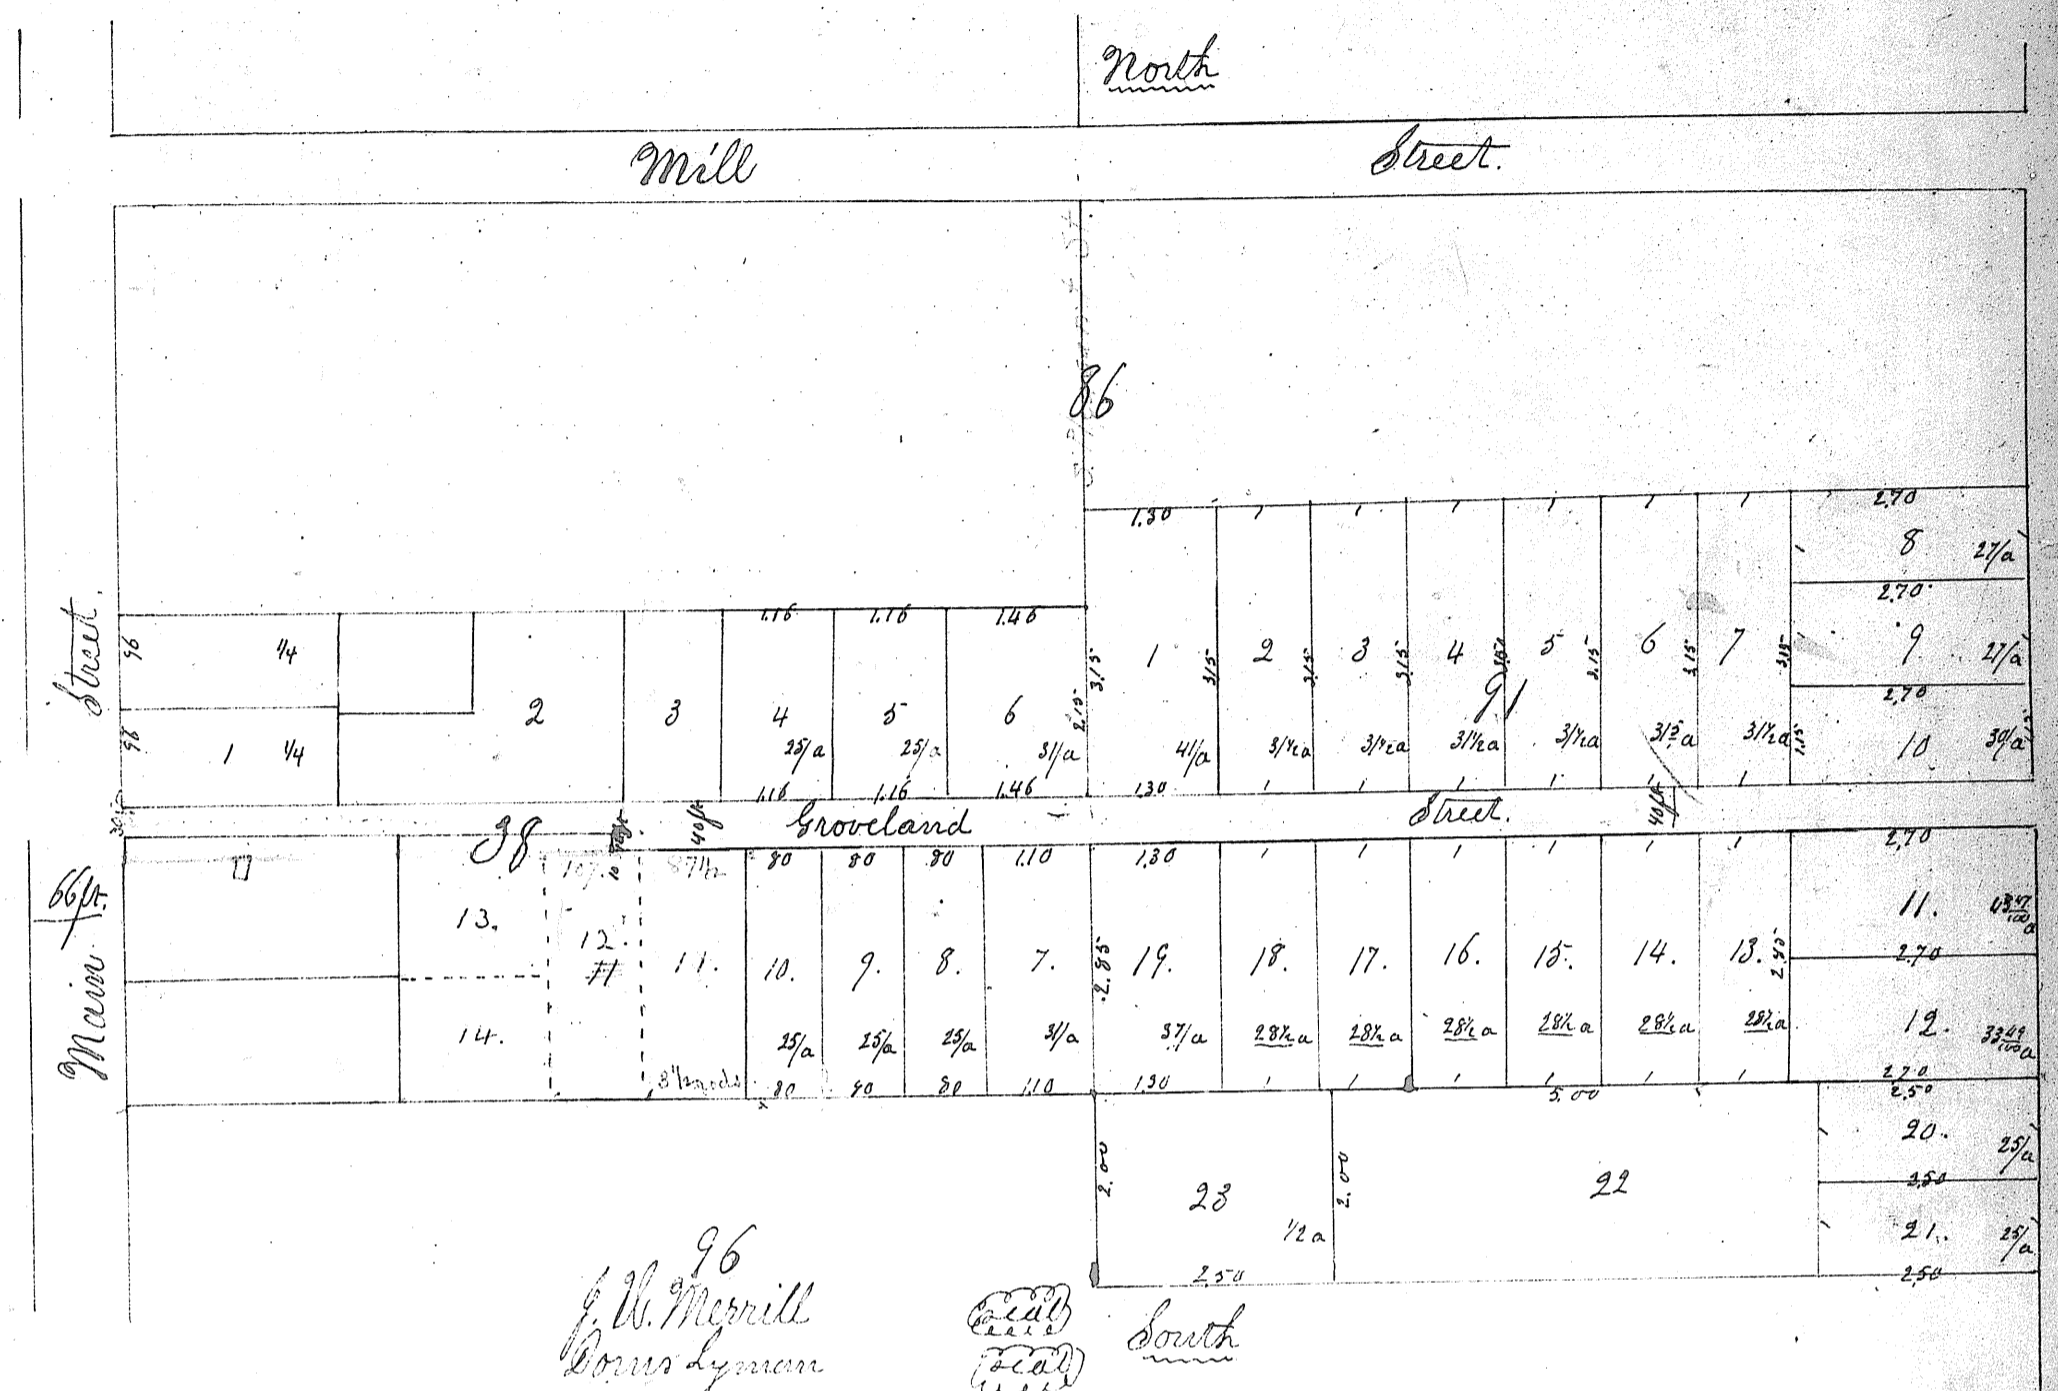

This may certify that I have surveyed for J. W. Merrill and Dorus Lyman on lots Nos. 28 and 91  
 as surveyed by J. C. Greenman, and being on original lot 26 in the Town Plat of Oberlin, Township of Rufus,  
 and subdivided the same and platted and numbered from 1 to 11 on lot No. 28, and from 1 to 19 on lot No. 91,  
 and lot No. 20 and 21, 22 on lot No. 96 as platted below. And also laid out Groveland Street, commencing  
 two chains and fifteen links south from the N.W. corner of Dorus Lyman land on lot No. 28 on Main Street,  
 thence due east through lot No. 28 and 91 to the centre of Water Street, and subdivided by them this 7<sup>th</sup> day of  
 May A.D. 1857. The above street is laid fifteen feet north of the centre line of said street and 25 feet south  
 of said centre line, making said street 40 feet wide below Jones land and 30 feet at the West end.  
 C. G. Cole Lorain Dept. Co. Surveyor

State of Ohio }  
 Lorain Co. ss } Before me B. Prentiss a Justice of the Peace in and for said County personally appeared  
 the within named J. W. Merrill and Lucretia W. Merrill his wife and Dorus Lyman and Mary Lyman  
 his wife and acknowledged the signing and sealing of the within survey and Plat, each of their own  
 premises, to be their voluntary act and deed. And the said Lucretia W. Merrill and Mary  
 Lyman being at the same time examined by me separate and apart from their husbands  
 and the contents of said instrument made known to them by me they then declared that they did  
 voluntarily sign, seal and acknowledged the same, and that they are still satisfied therewith this 20<sup>th</sup>  
 day of February A.D. 1863  
 B. Prentiss Justice of the Peace

Rec'd Feb. 20<sup>th</sup> Recorded Feb. 23<sup>rd</sup>  
 1863 H. B. West Recorder