



Oberlin. Hall & Cole's Addition

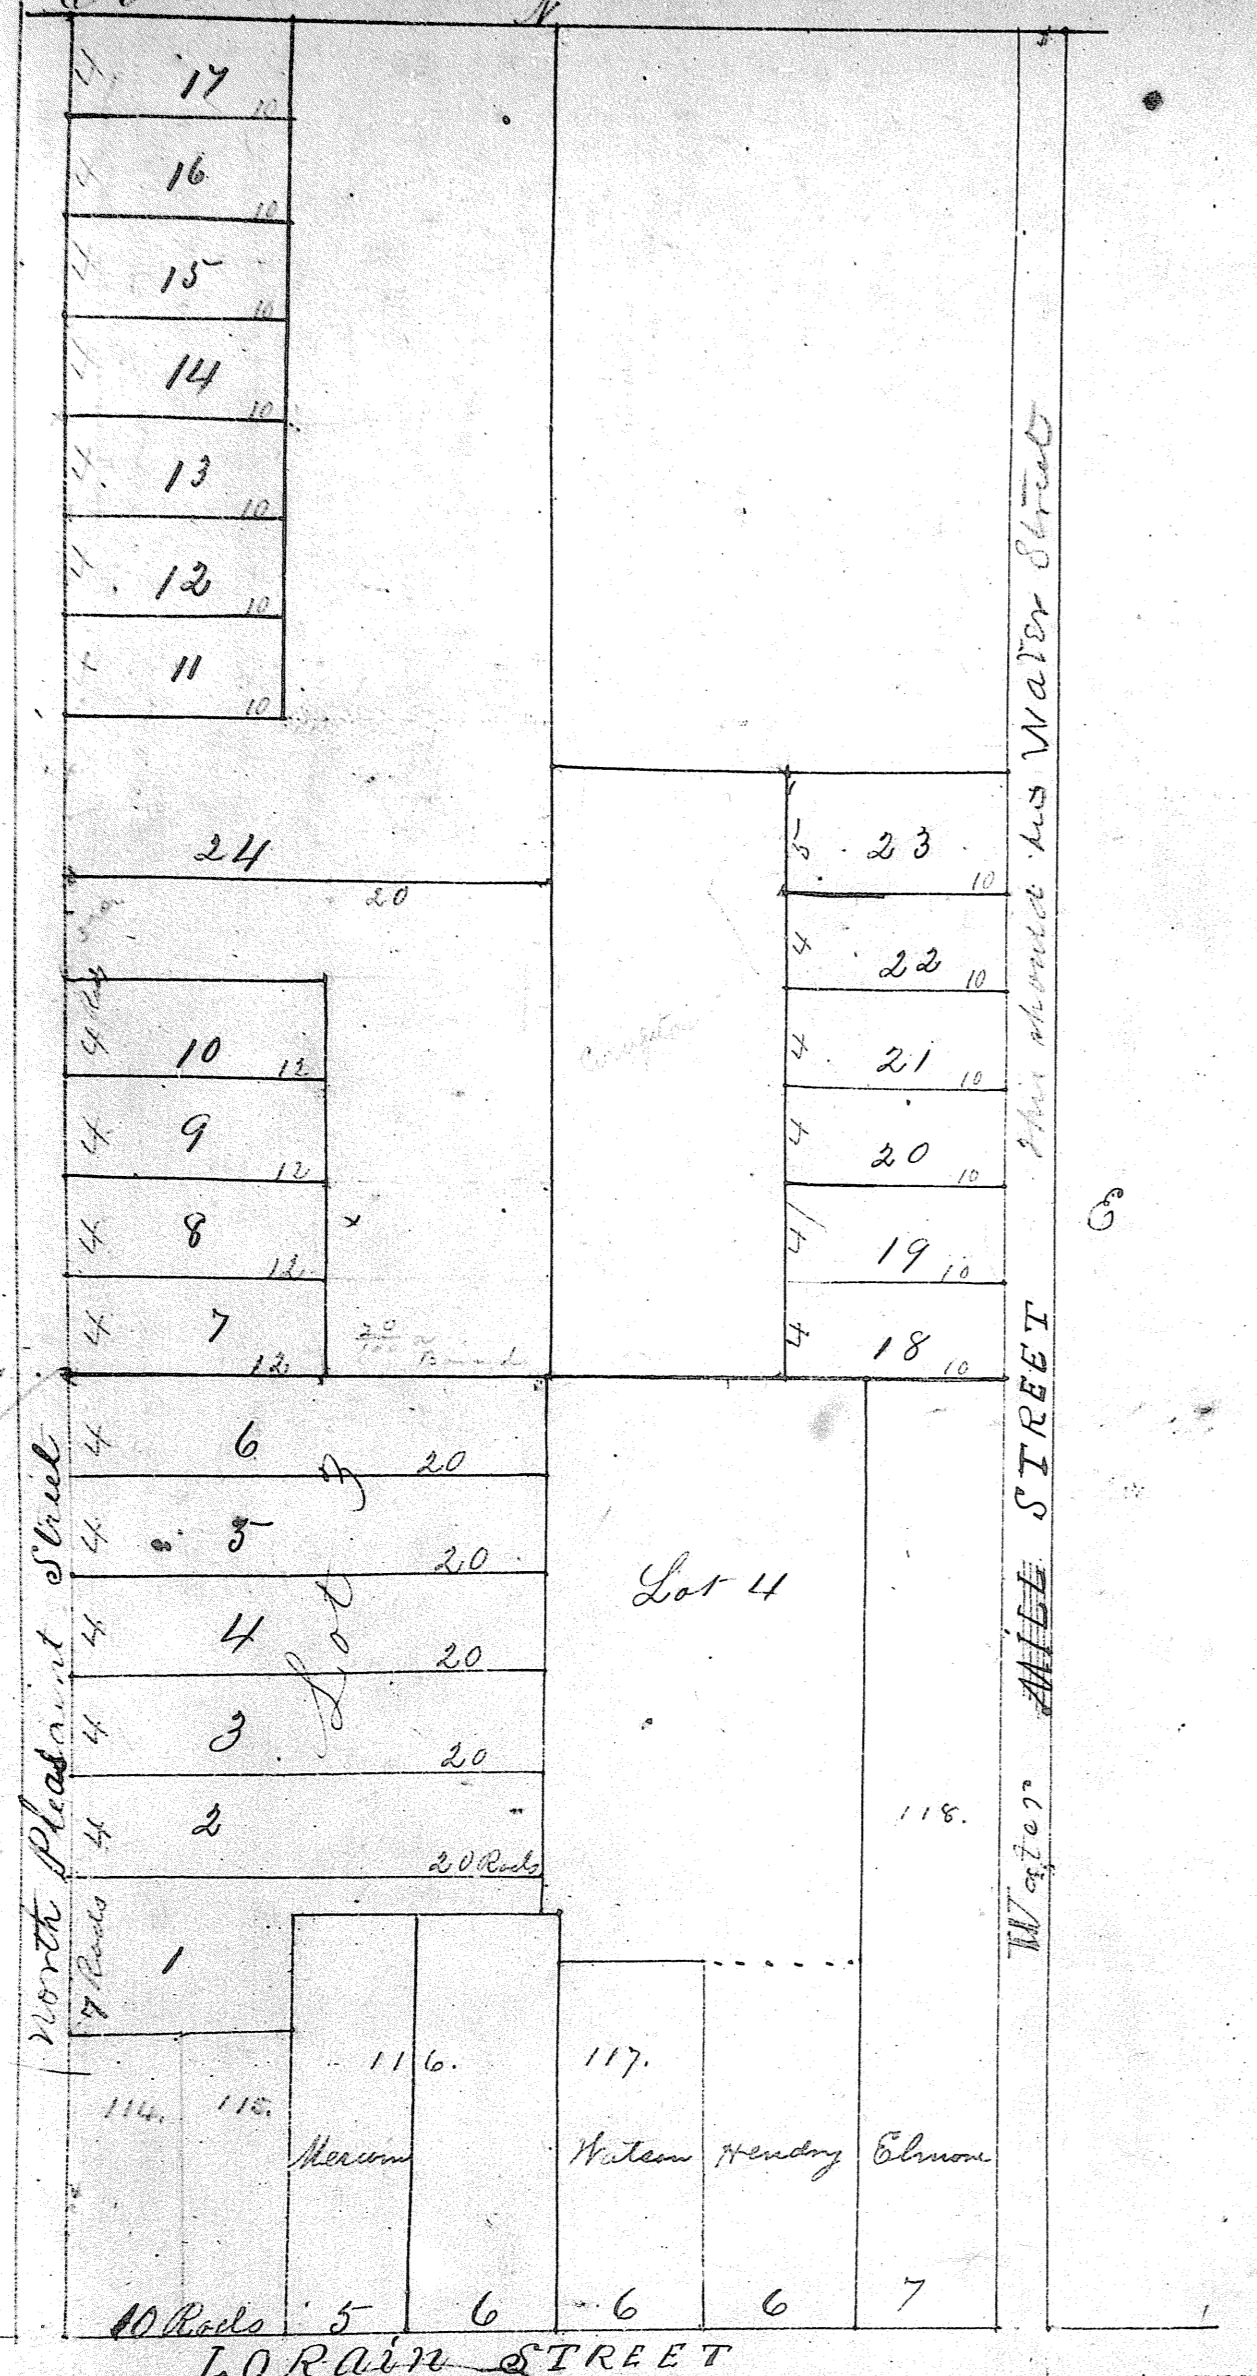

Charles C. May 29<sup>th</sup> 1866

I hereby certify that I have surveyed & set bounds to the lots numbered on the annexed plat according to the courses & distances by which the same are designated, all the lines being parallel with College Street or perpendicular to it, except the boundaries of Lot 24 which are parallel with the Cleveland and Toledo Rail Road leading to Cuyahoga. A stone in the center of College & Spring Streets at their junction is the starting point from which all measurements on the plat of Spring Street are made to the middle point of Water & Cleveland Streets is the starting point for measurement on the Spring Street of Water & Cleveland Streets. Personally appeared before me the subscriber a Justice of the Peace in Cuyahoga County, Ohio, and for said county Henry Viet who acknowledged the survey and plat of lands as within described to be his act and deed for purposes and purposes thereunto lawfully used this 29<sup>th</sup> day of May 1866. W. P. Harris J.P.

Recorded June 4 1866  
Wm. H. Tucker Recorder

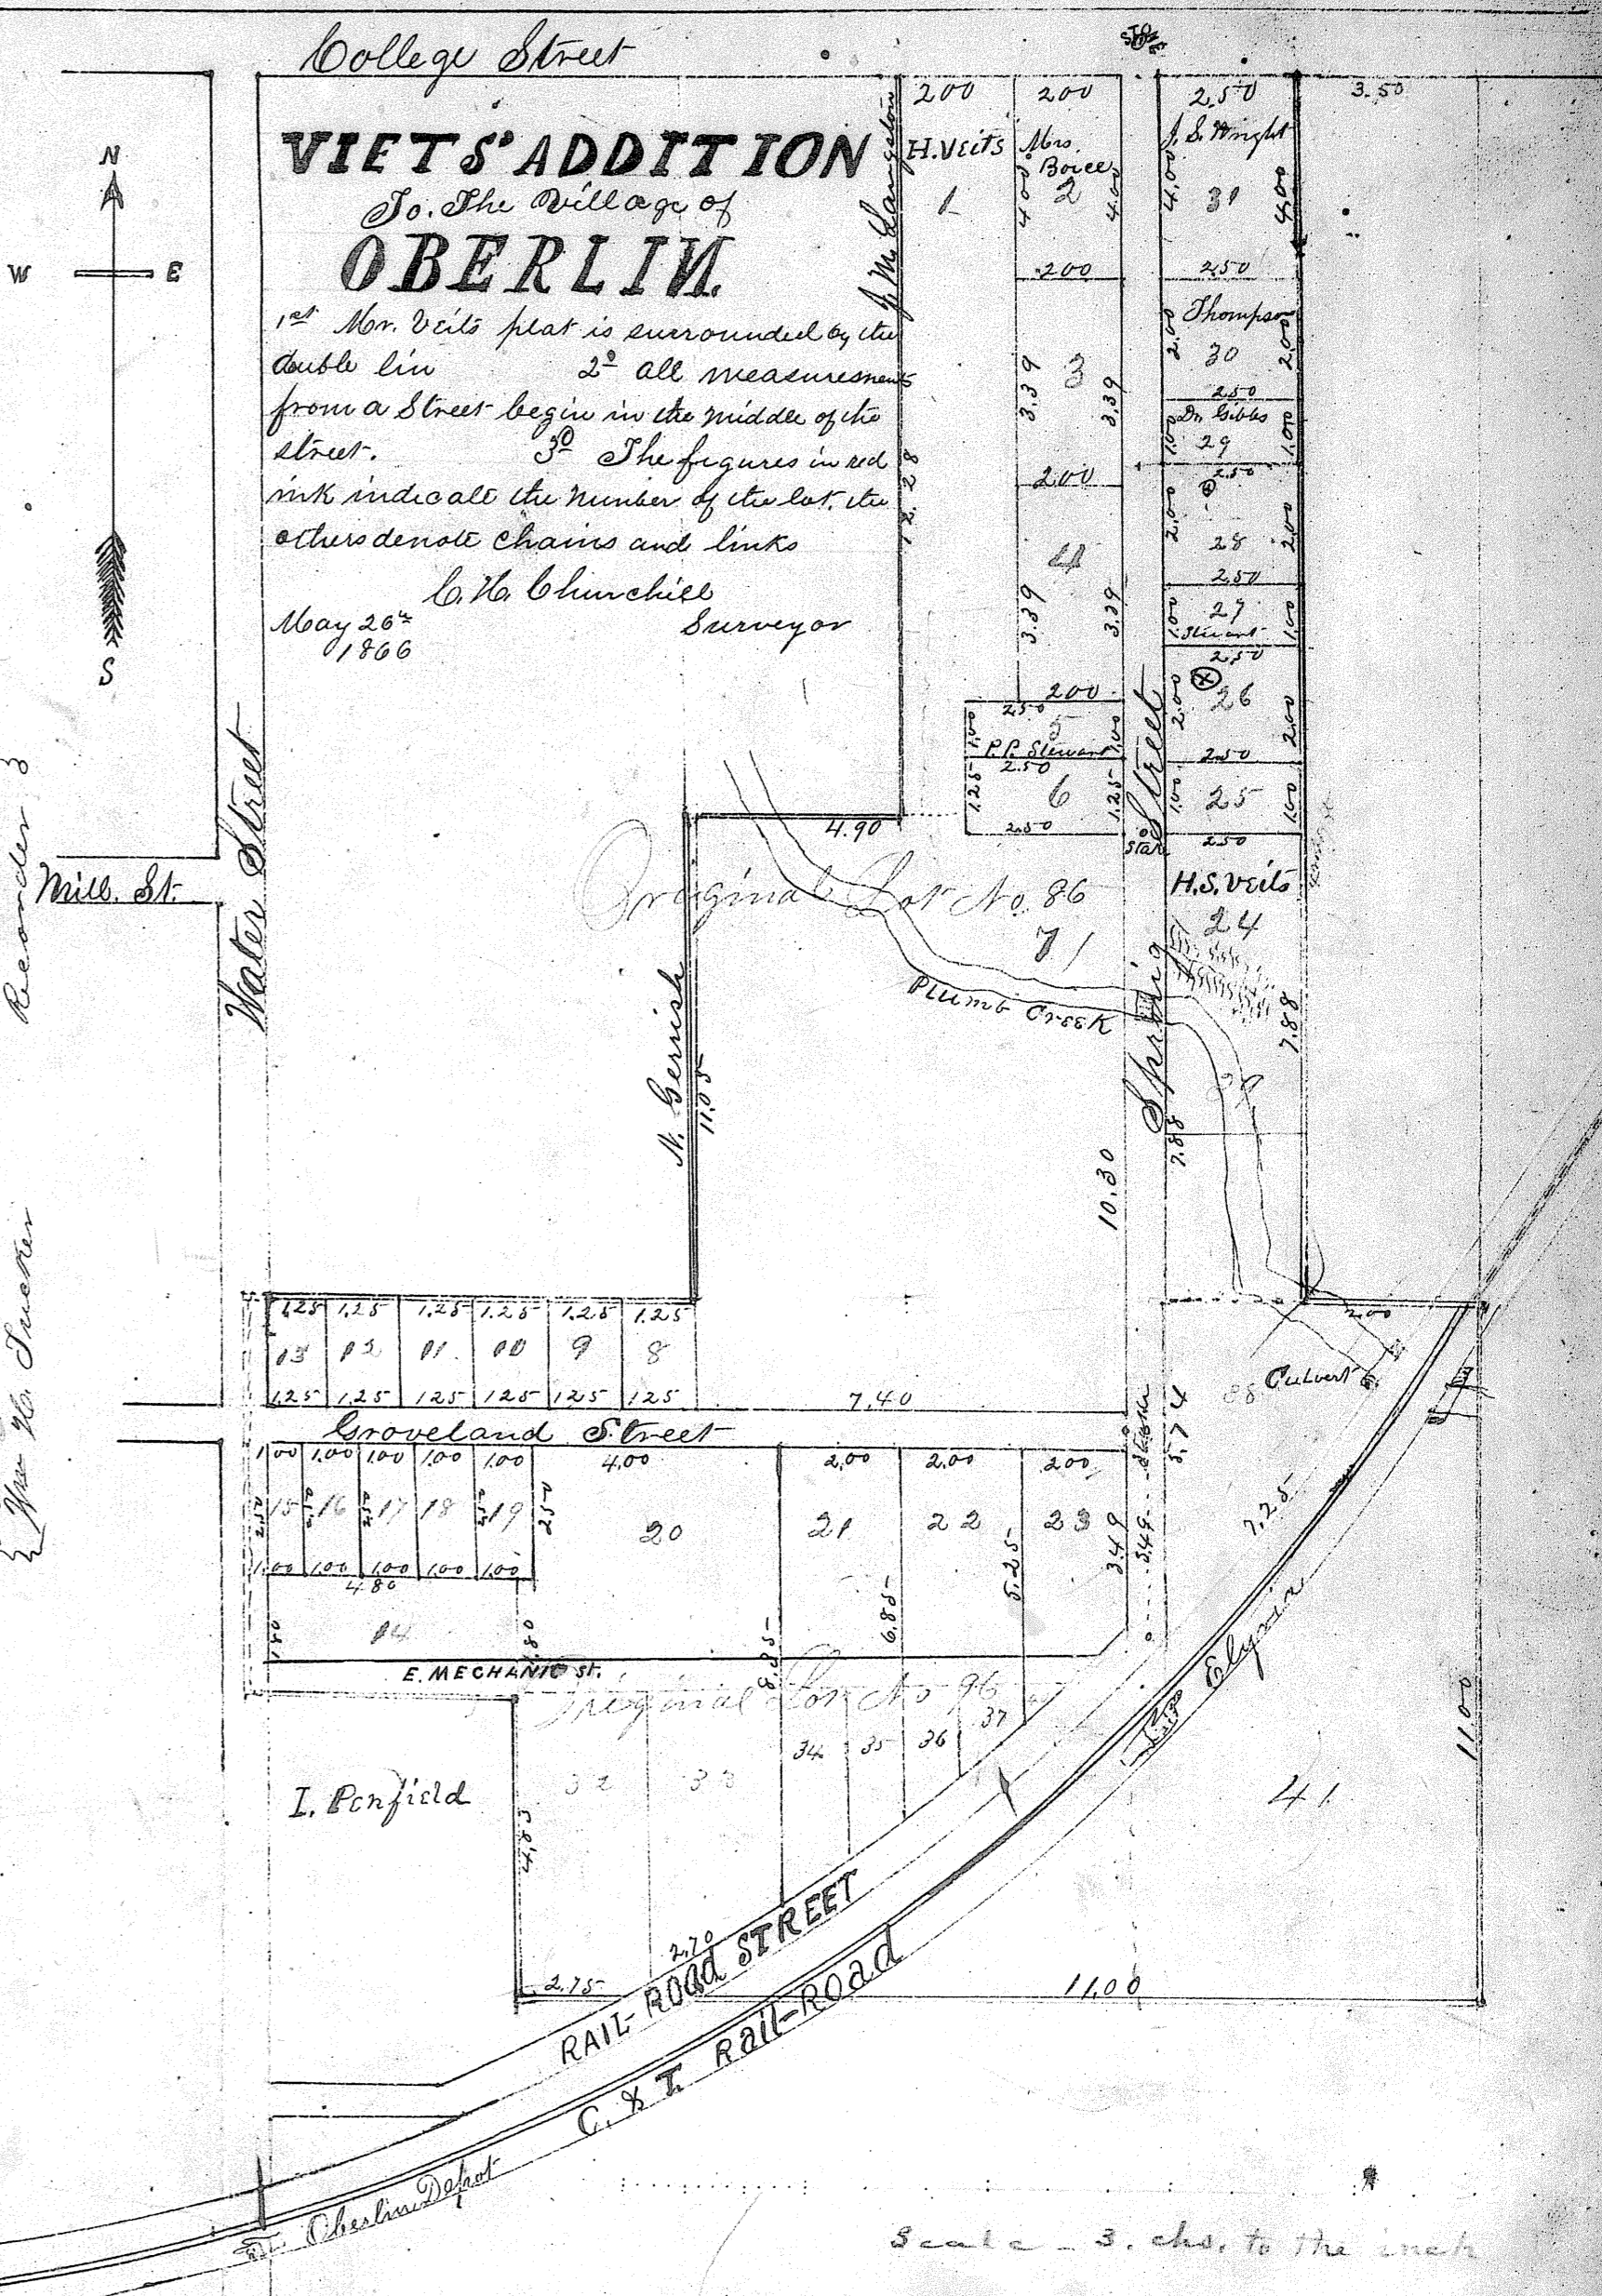

Commencing at the S.W. corner of the original lot seventy six (76) going forty rods (40) east to the middle of Pleasant Street - thence north in the center of Pleasant St. forty rods (40) we reach the S.W. corner of J. A. Hall's land - thence north fifty four and a half (54 1/2) rods to the N.W. corner - thence east forty rods to the middle of the extension of Mill Street - thence south in the center of Mill Street - fifty four and a half (54 1/2) rods - thence west forty (40) rods to the place of beginning which will include the whole of said Hall's lot. Mr. Russell's lot includes the whole of lot No. 3 together with a strip of land commencing at the S.W. corner of said lot No. 3 & running south four rods & four fifths (4 4/5) - thence west ten rods (10) thence north four & four fifths (4 4/5) rods - thence west ten (10) rods to the place of beginning in the State of Ohio.

Personally appeared before the subscriber Joseph A. Hall and Russell Cole owners of the lands herein platted and surveyed and acknowledged the same to be their act and deed for the uses and purposes contemplated this 7<sup>th</sup> day of March 1866.

W. P. Harris Justice of the Peace

Copied from plat March 28<sup>th</sup> 1866  
Wm. H. Tucker Recorder