


Oberlin College Additions to Oberlin Village

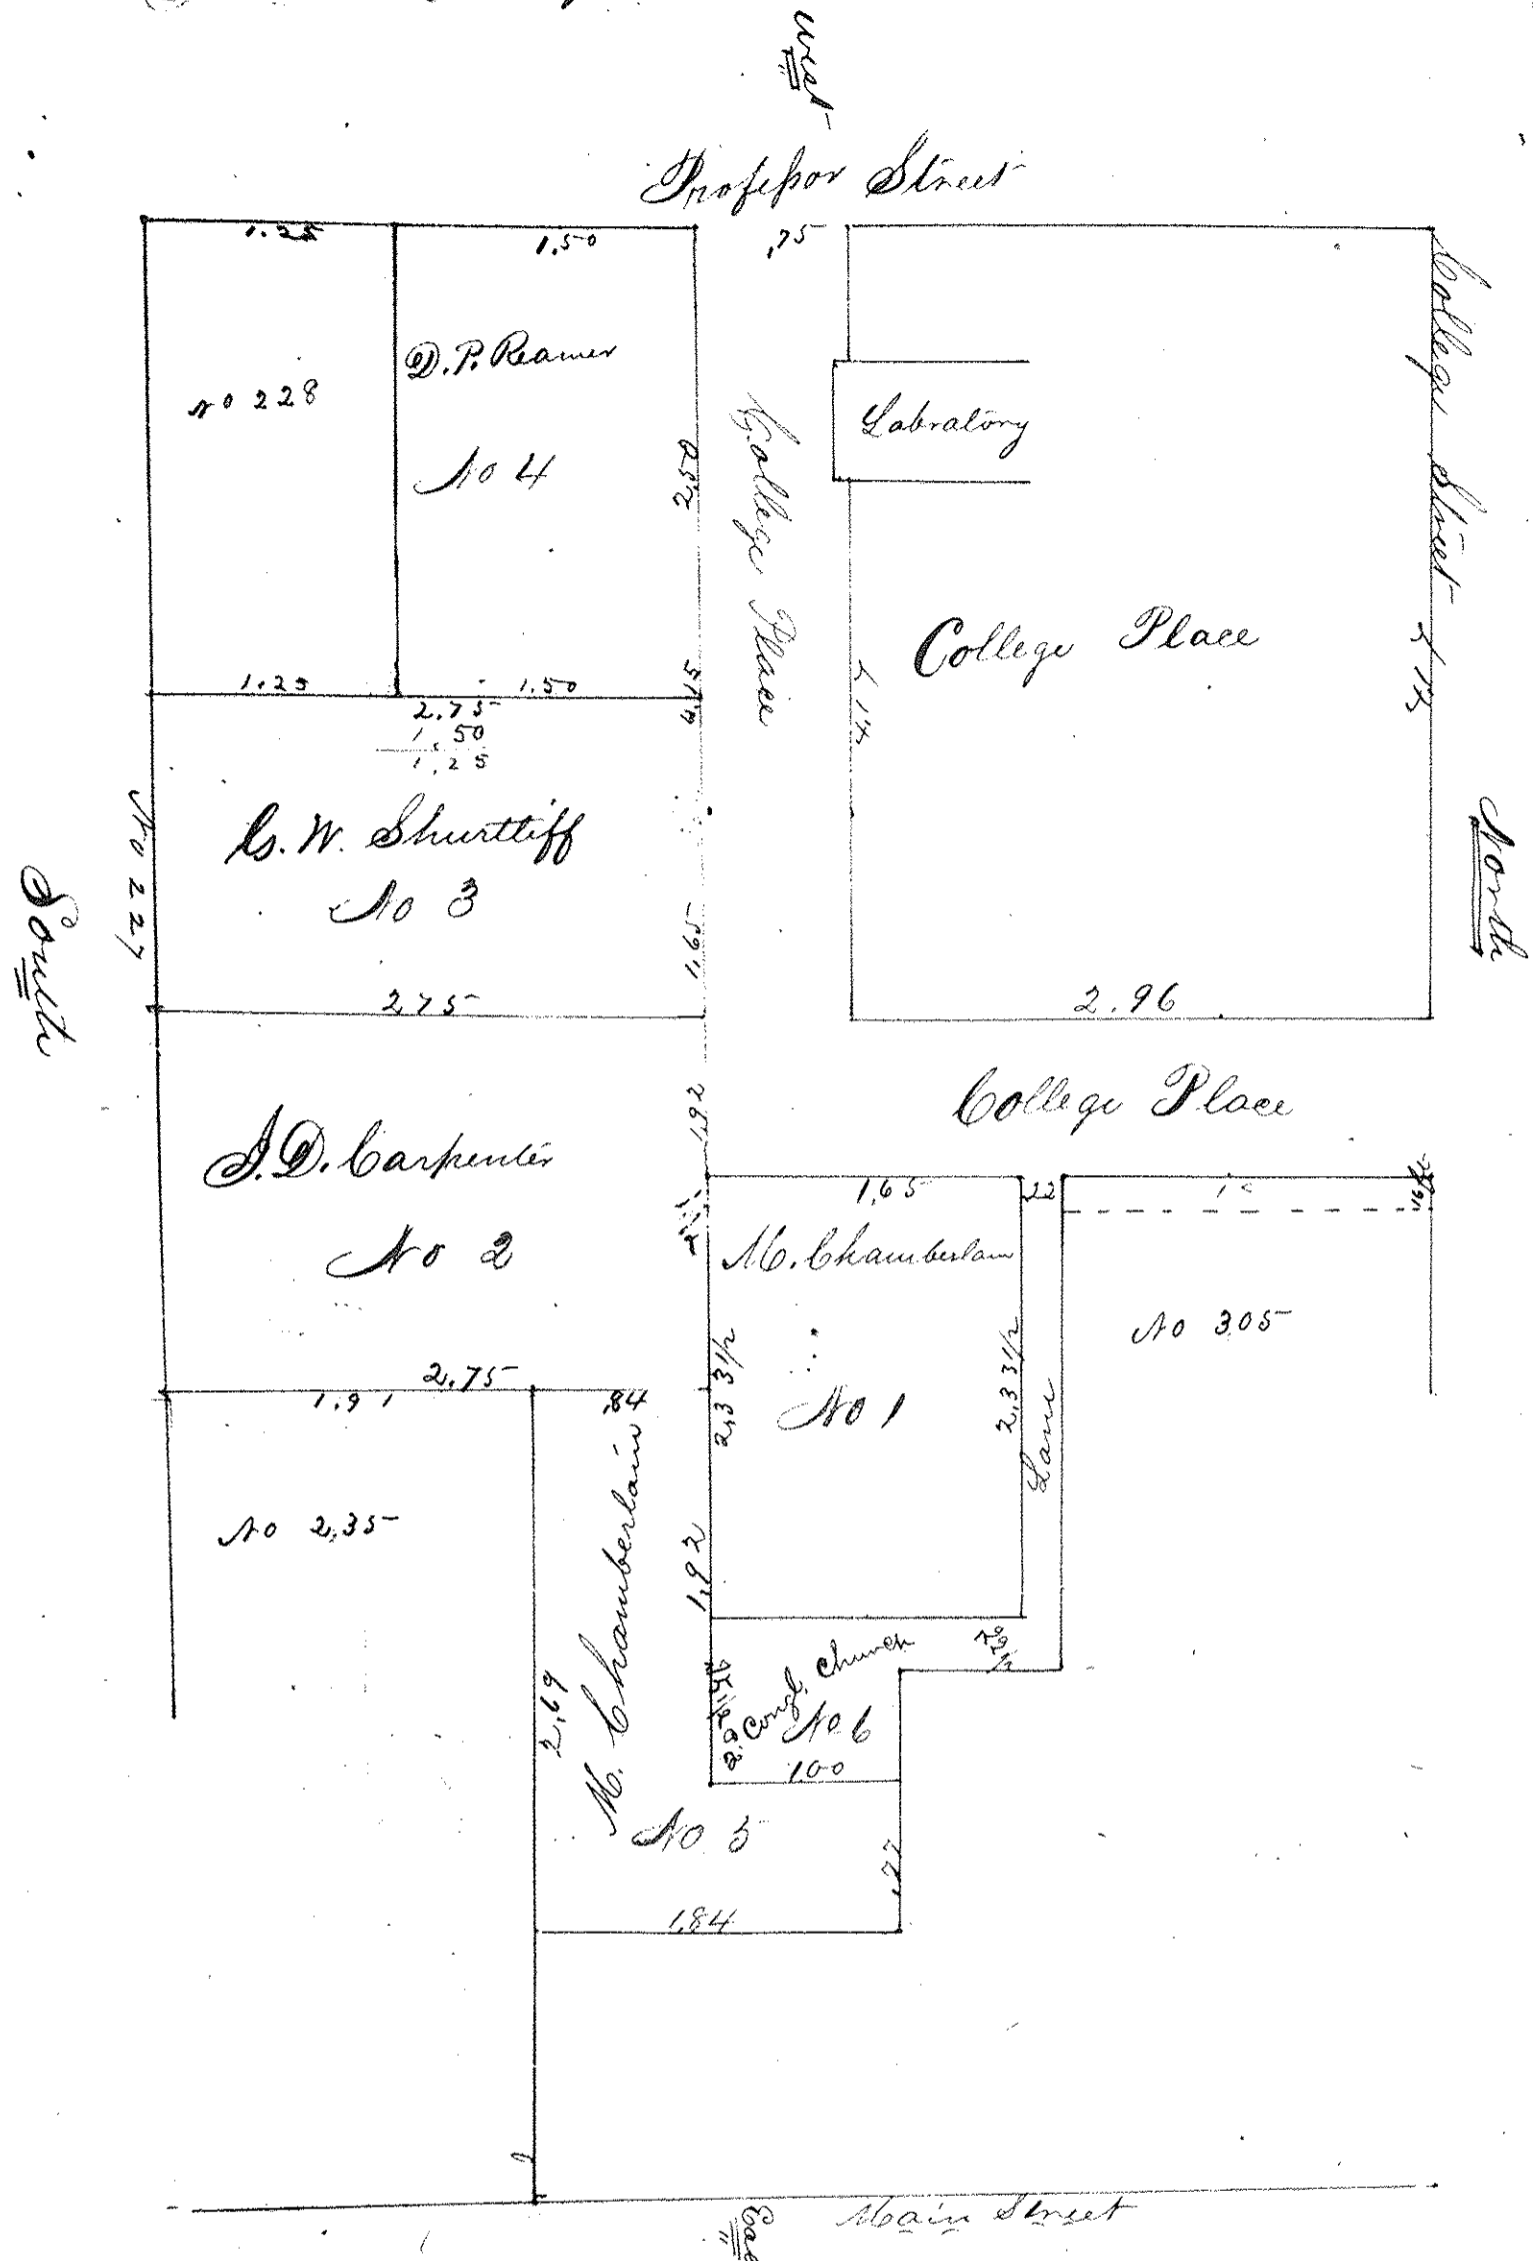


Oberlin May 28th 1866

I hereby certify that the within Survey of the Grounds called 'College Place' in the Village of Oberlin, Lucas Co. Ohio being part of Township Lot No. 84 in Russia Township, was made by me by authority and under the direction of Oberlin College the proprietors of said land & that the lots therein described & numbered contain the quantity of land in chains and links as specified therein
 (G. W. S. H. Carpenter) J. W. Fairchild Surveyor

The State of Ohio
 Loran bonds ss) Personally appeared before the undersigned a Justice of the Peace in and for said County, George Timney Secretary & Treasurer of Oberlin College and acknowledged the foregoing plat to be made by his direction and for the use and purposes therein indicated this 28th day of May 1866
 W. P. Harris J. P.

Received June 3rd 1866 Recorded by
 W. H. Tucker Recorder

Edward Boyds Farm Plat

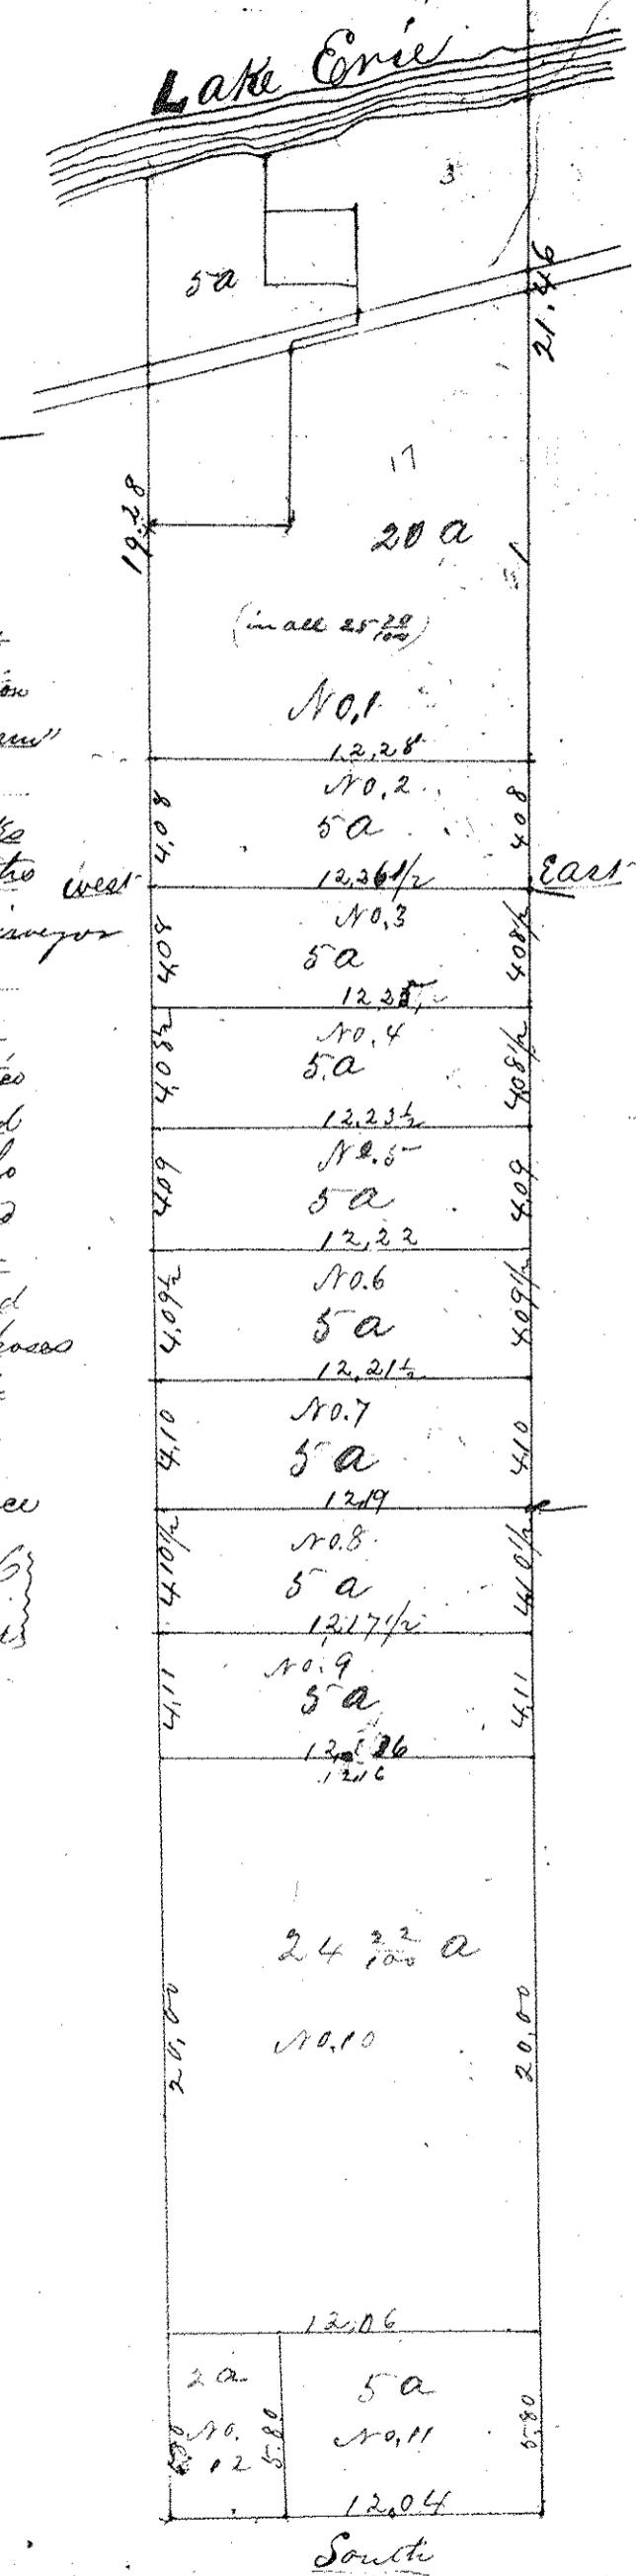

I certify the accompanying plat to be an exact representation of a subdivision of the 'Hare Farm' so called made May 8th 1866 distances in chains and links Quantities in acres and links the west L. F. Ward Surveyor

State of Ohio
 Loran bonds ss) Personally appeared before me the undersigned a Justice of the Peace in and for said County Edward Boyd who acknowledged the survey and plat of lands as within described to be his free act and deed for the uses and purposes herein indicated this 28th day of June A.D. 1866
 John W. Haxson Justice of the Peace

Recorded June 4th 1866
 W. H. Tucker Recorder

South