
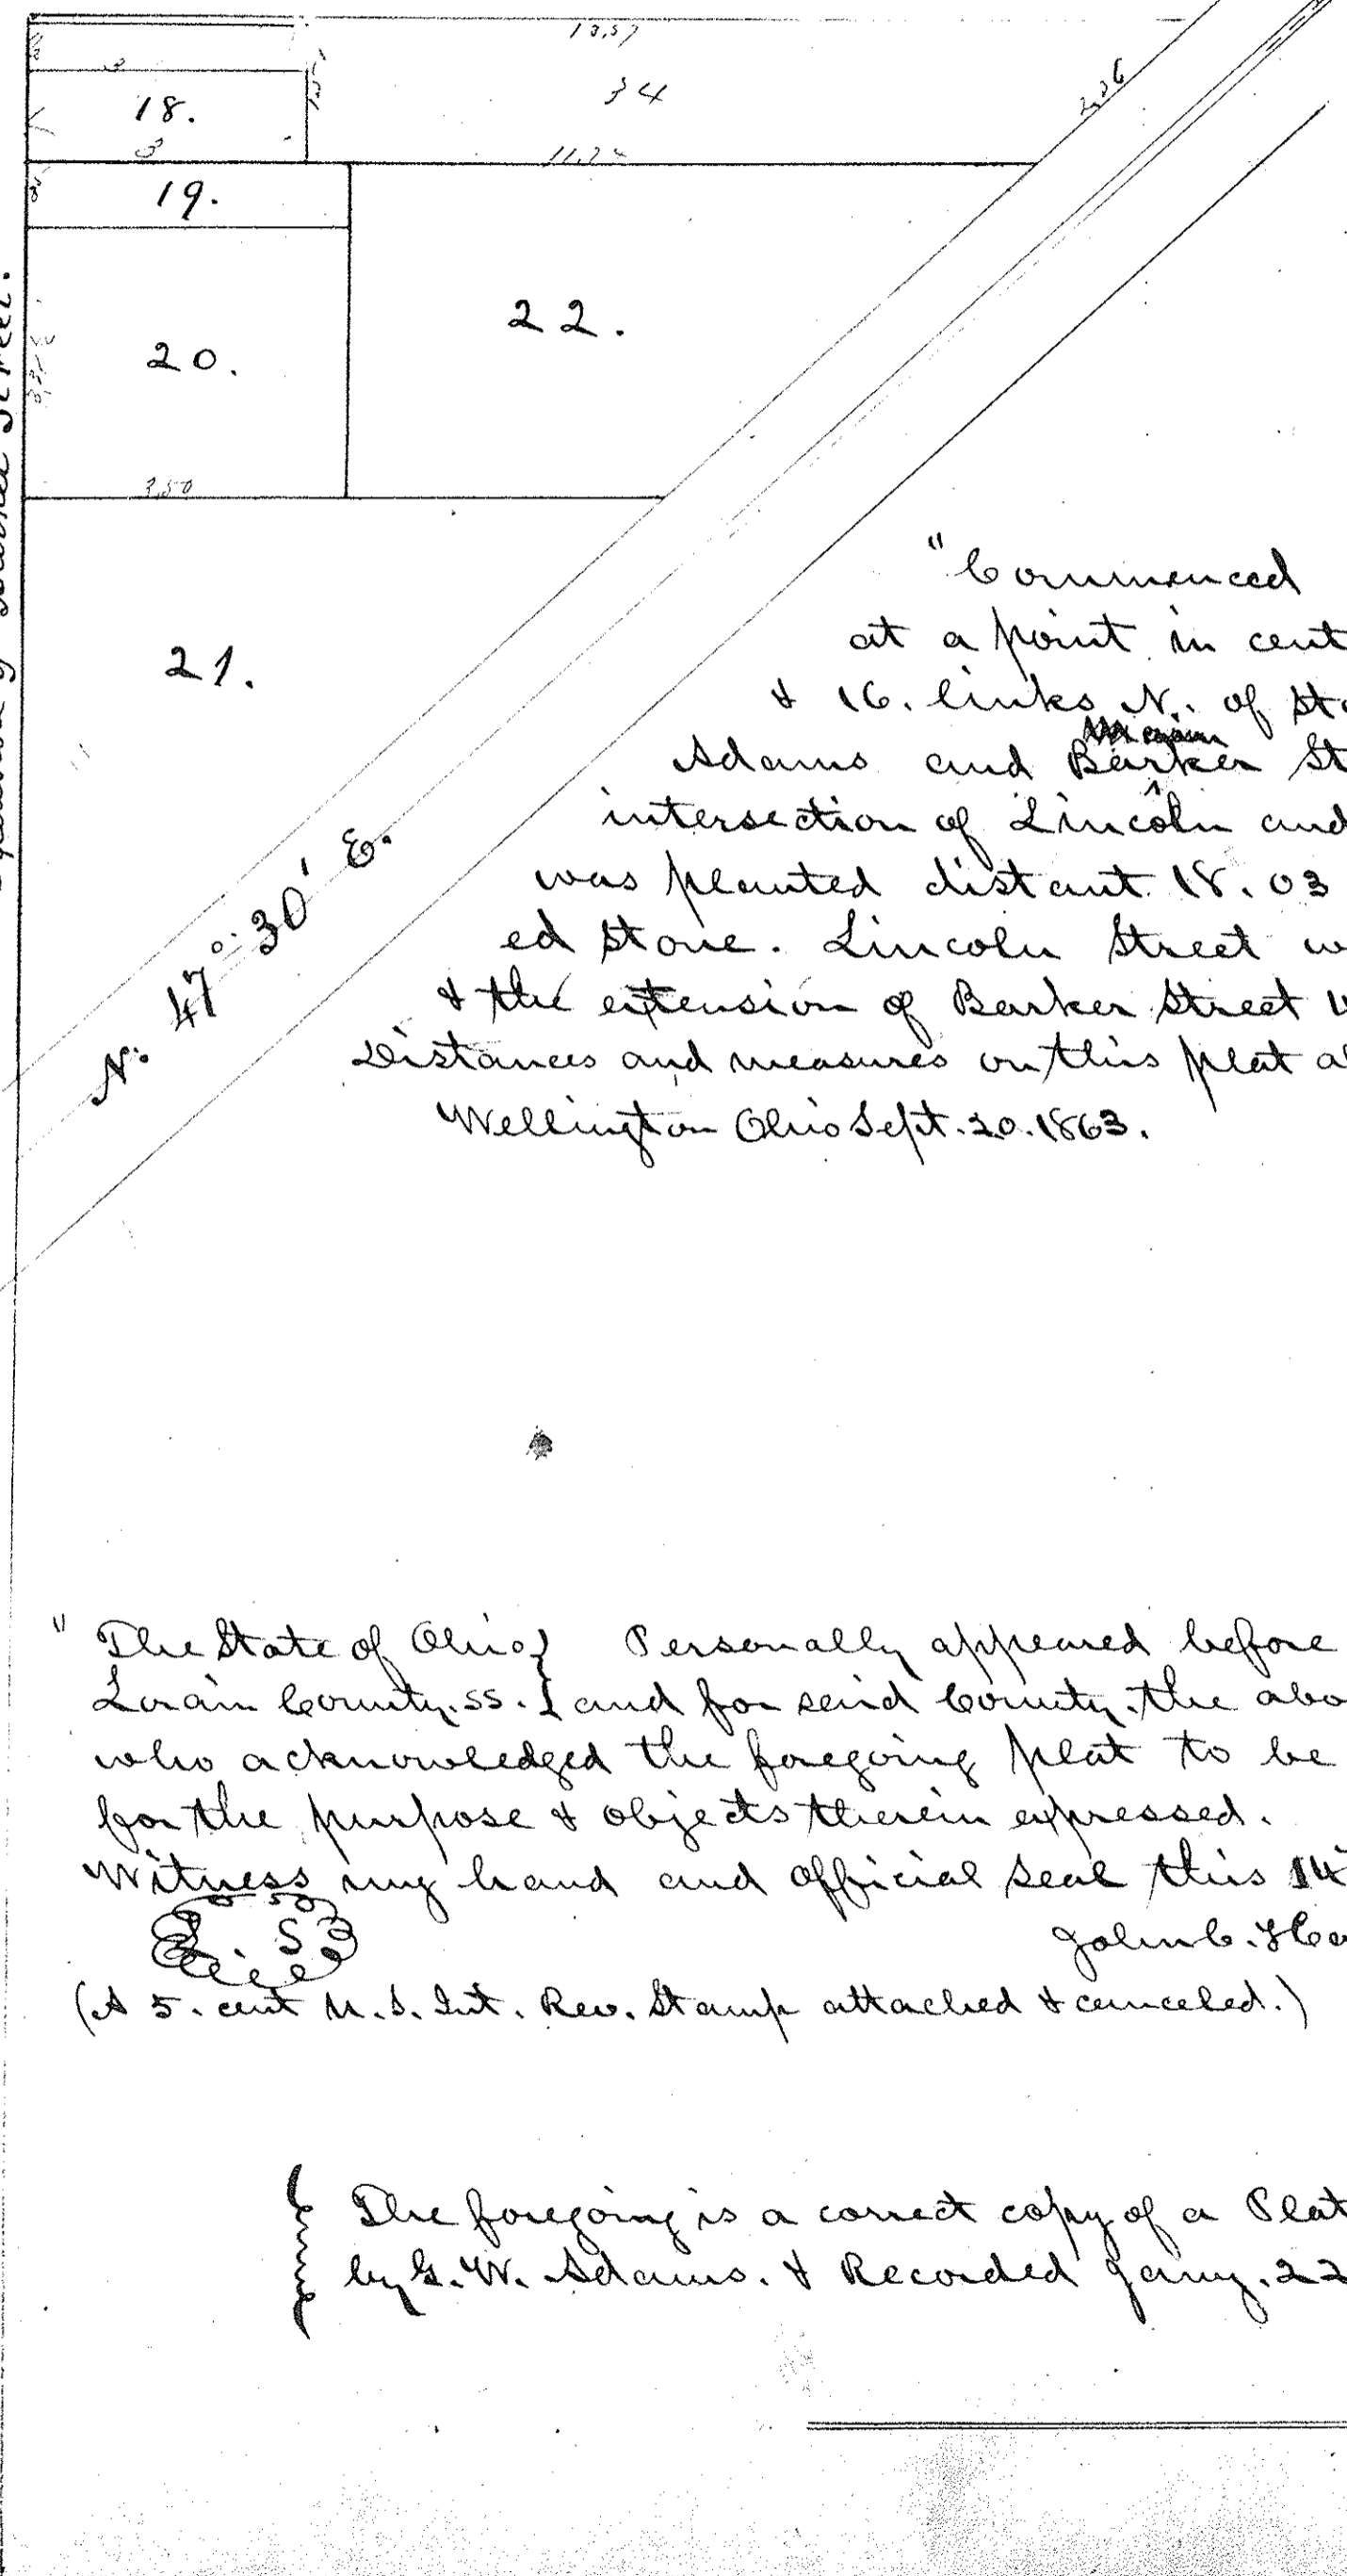


S. W. Adams' Addition to Wellington Village - Block No. Nine.

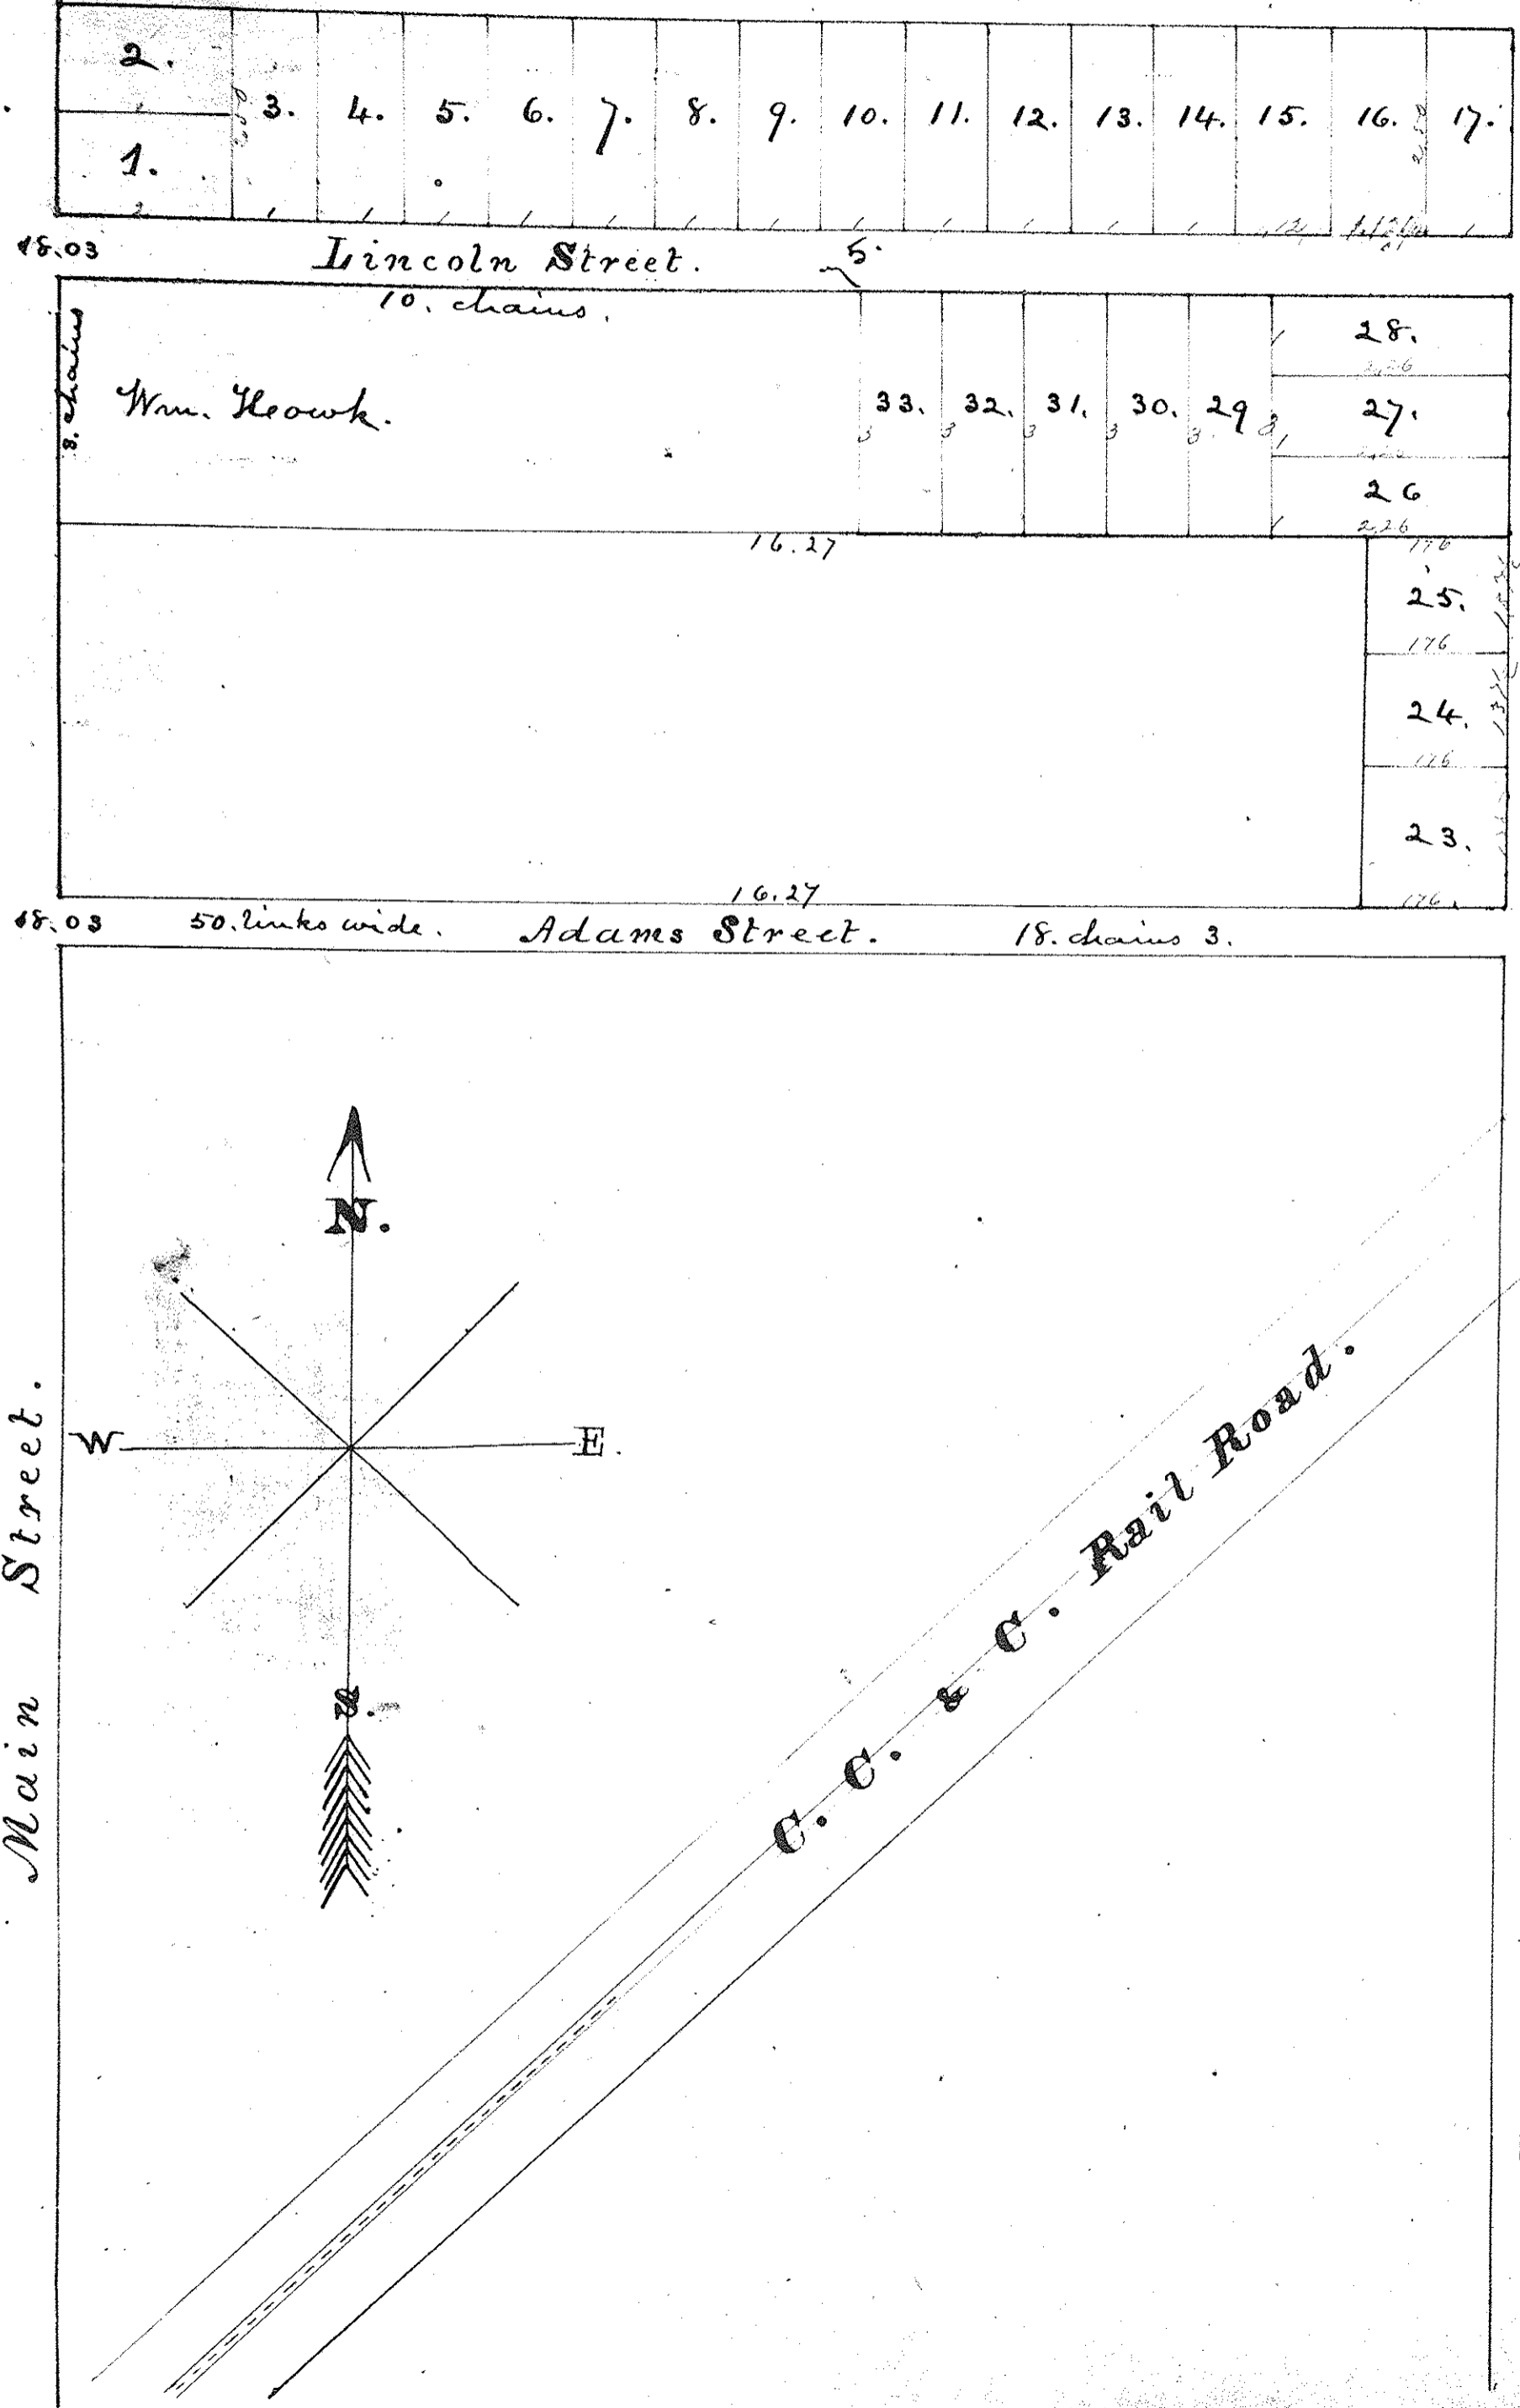

"Commenced lay out Lincoln Street at a point in center of Main Street 8 chains & 16 links N. of Stone in the intersection of Adams and Barker Streets. Thence East to the intersection of Lincoln and Barker Street a Stone was planted distant 18.03 from the before mentioned Stone. Lincoln Street was laid out 75 links wide & the extension of Barker Street 144 feet, or 66 links wide Distances and measures on this plat all in chains and links.
Wellington Ohio Sept. 20. 1863.
L. F. Ward, Surveyor

S. W. Adams *(Signature)*

"The State of Ohio Personally appeared before me a Notary Public in Lorain County, ss. I and for said County, the above named S. W. Adams who acknowledged the foregoing plat to be his free act and deed for the purpose & objects therein expressed.
Witness my hand and official Seal this 14th day of January, 1866.
(Signature) John B. Hale, Notary Public."
(A 5. cent U. S. Int. Rev. Stamp attached & canceled.)

The foregoing is a correct copy of a Plat &c. presented for Record by S. W. Adams. & Recorded Jan'y 22. 1866. Wm. L. Lucker Recorder