

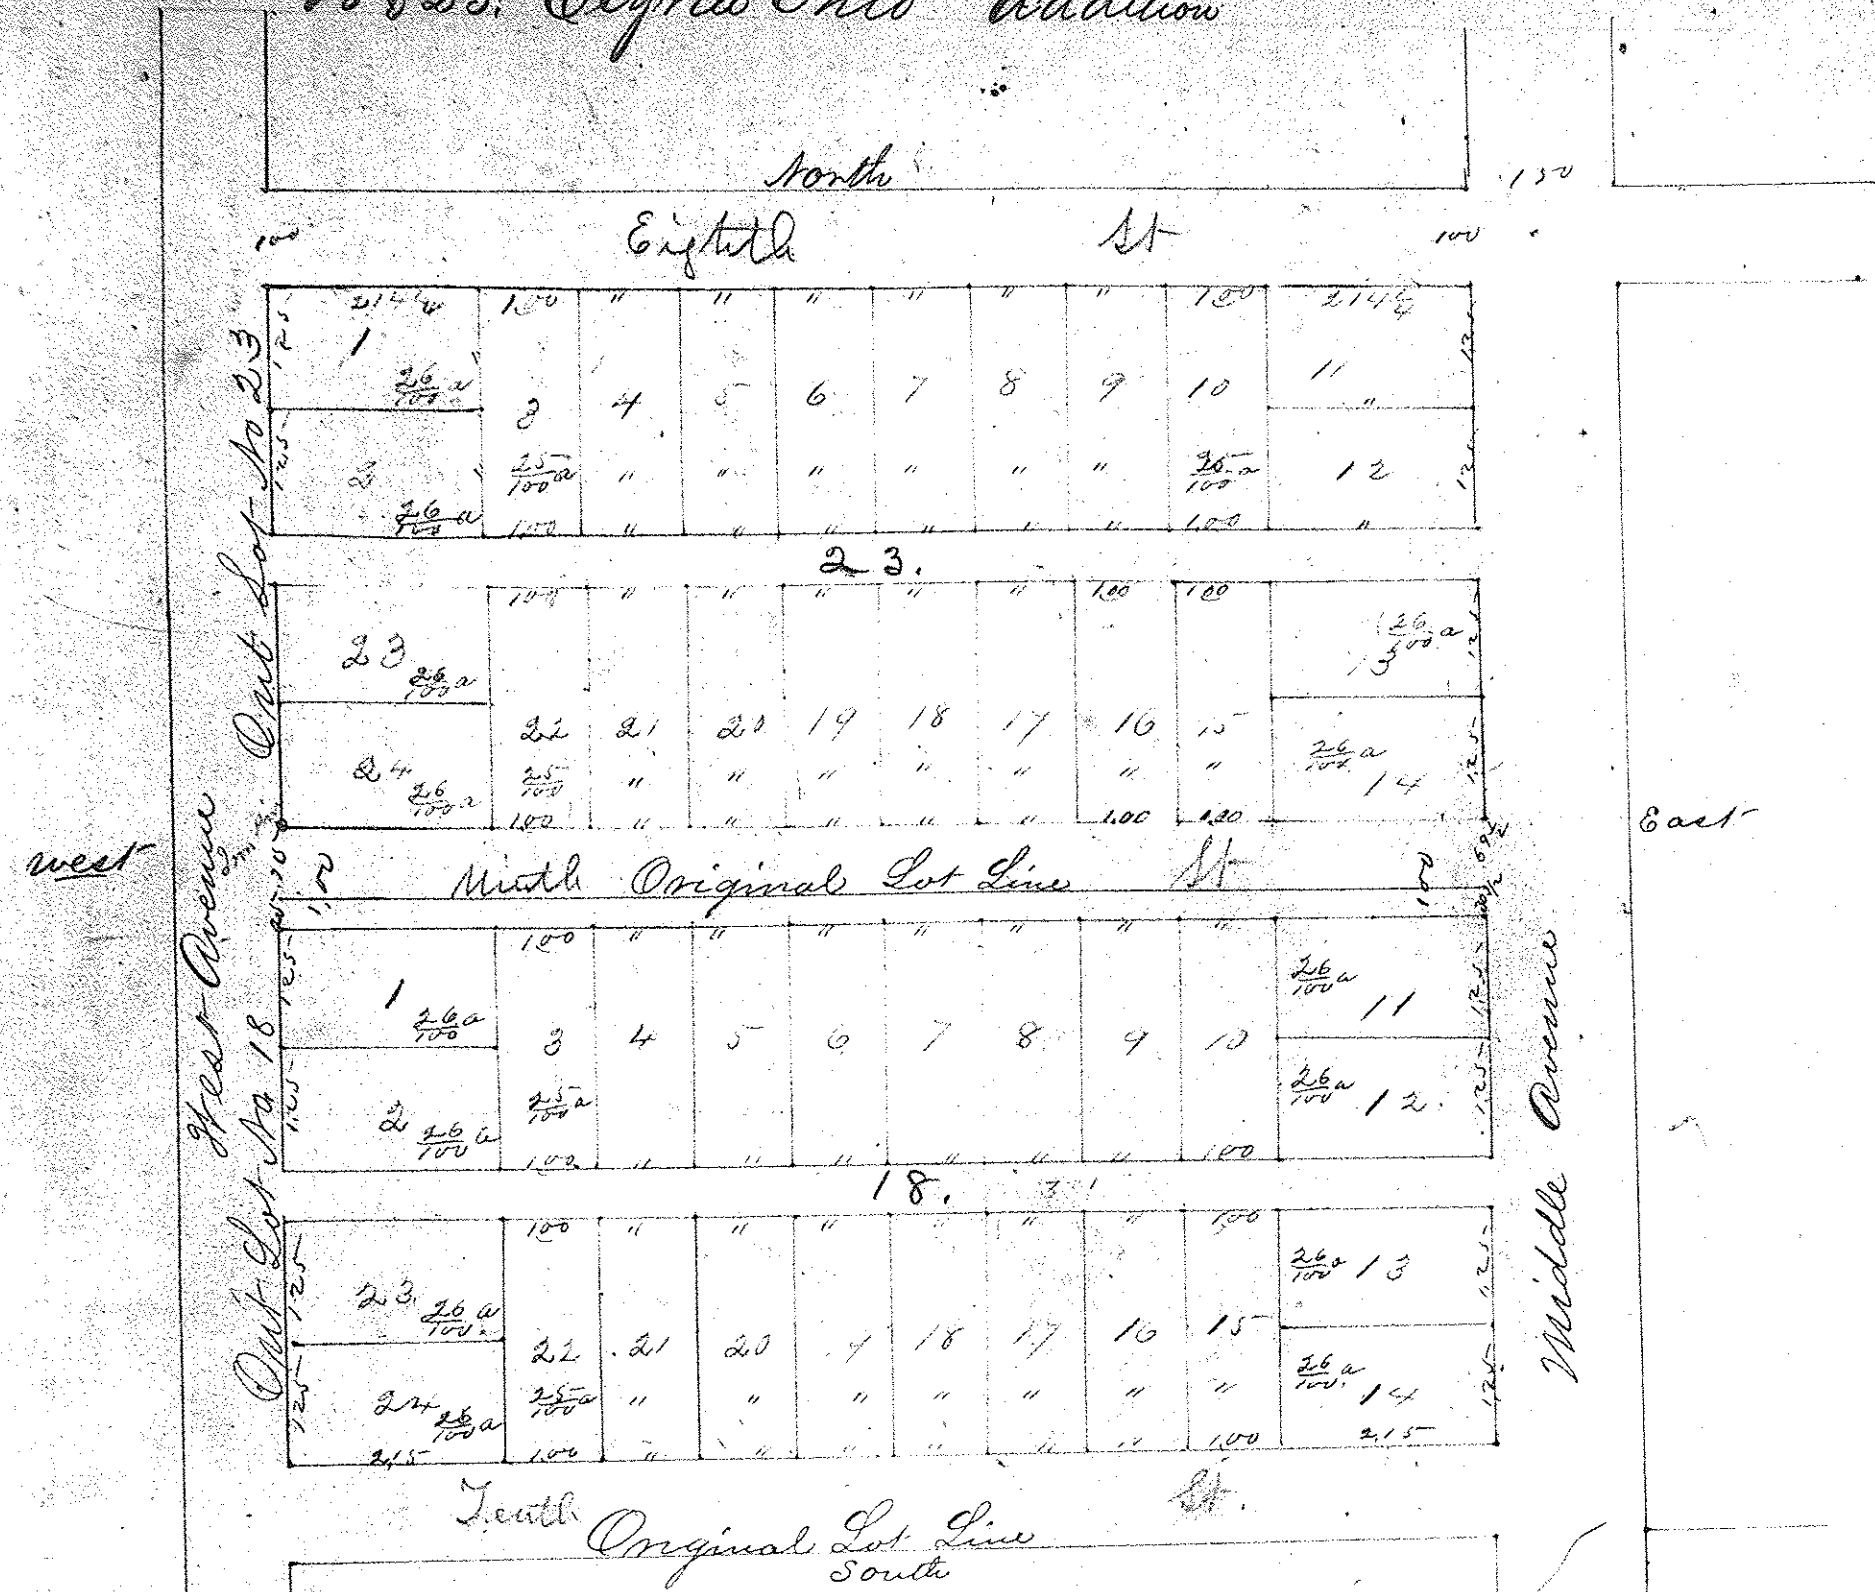


Herman Oly's Plat of Out. Lots No 3
18 & 23. Elyria Ohio Addition

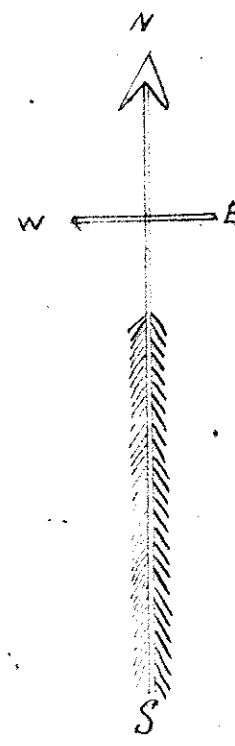

State of Ohio } I hereby certify that at the Request of Herman Oly Esq.
 Lorain County, ss. I have surveyed and Platted an addition to the Town
 Plat of Elyria. The two Out-Lots in the Village Plat of Elyria No 18 and 23
 in a manner following to wit Out Lot No 18 from 1 to 24 Lots as above numbered
 and Platted and Also Out Lot No 23 from 1 to 24 as above numbered
 and Platted, And Also laid off a Street taking a portion of said Street
 from each of said Lots as above indicated, and laid off an Alley from each
 of said Out-Lots Making said Lot Street + Alleys of the width as marked by
 Chains + Links on the above Plat. The Black lines indicate Original Lot
 lines and the Red lines sub divisions. The amount of each lot is marked with
 Black dots in hundredths of an acre. Lots are numbered with Red ink. Also
 drawn on a scale of 2 Chains to the inch. Dated April 22nd 1867
 Signed and sealed in presence of } Joseph Swift Jr. Surveyor
 J. H. Faxon Sec to Oly }
 The State of Ohio } Personally appeared Herman Oly who acknowledged that
 Lorain County, ss. he did sign and seal the within Plat and conveyance
 and that the same is his free act and deed
 Elyria April 29th 1867 } J. H. Faxon Justice of the Peace
 Recorded June 25th 1867
 Wm. H. Tucker Recorder

L. PENFIELD'S 2nd Sub. Oberlin V.C.

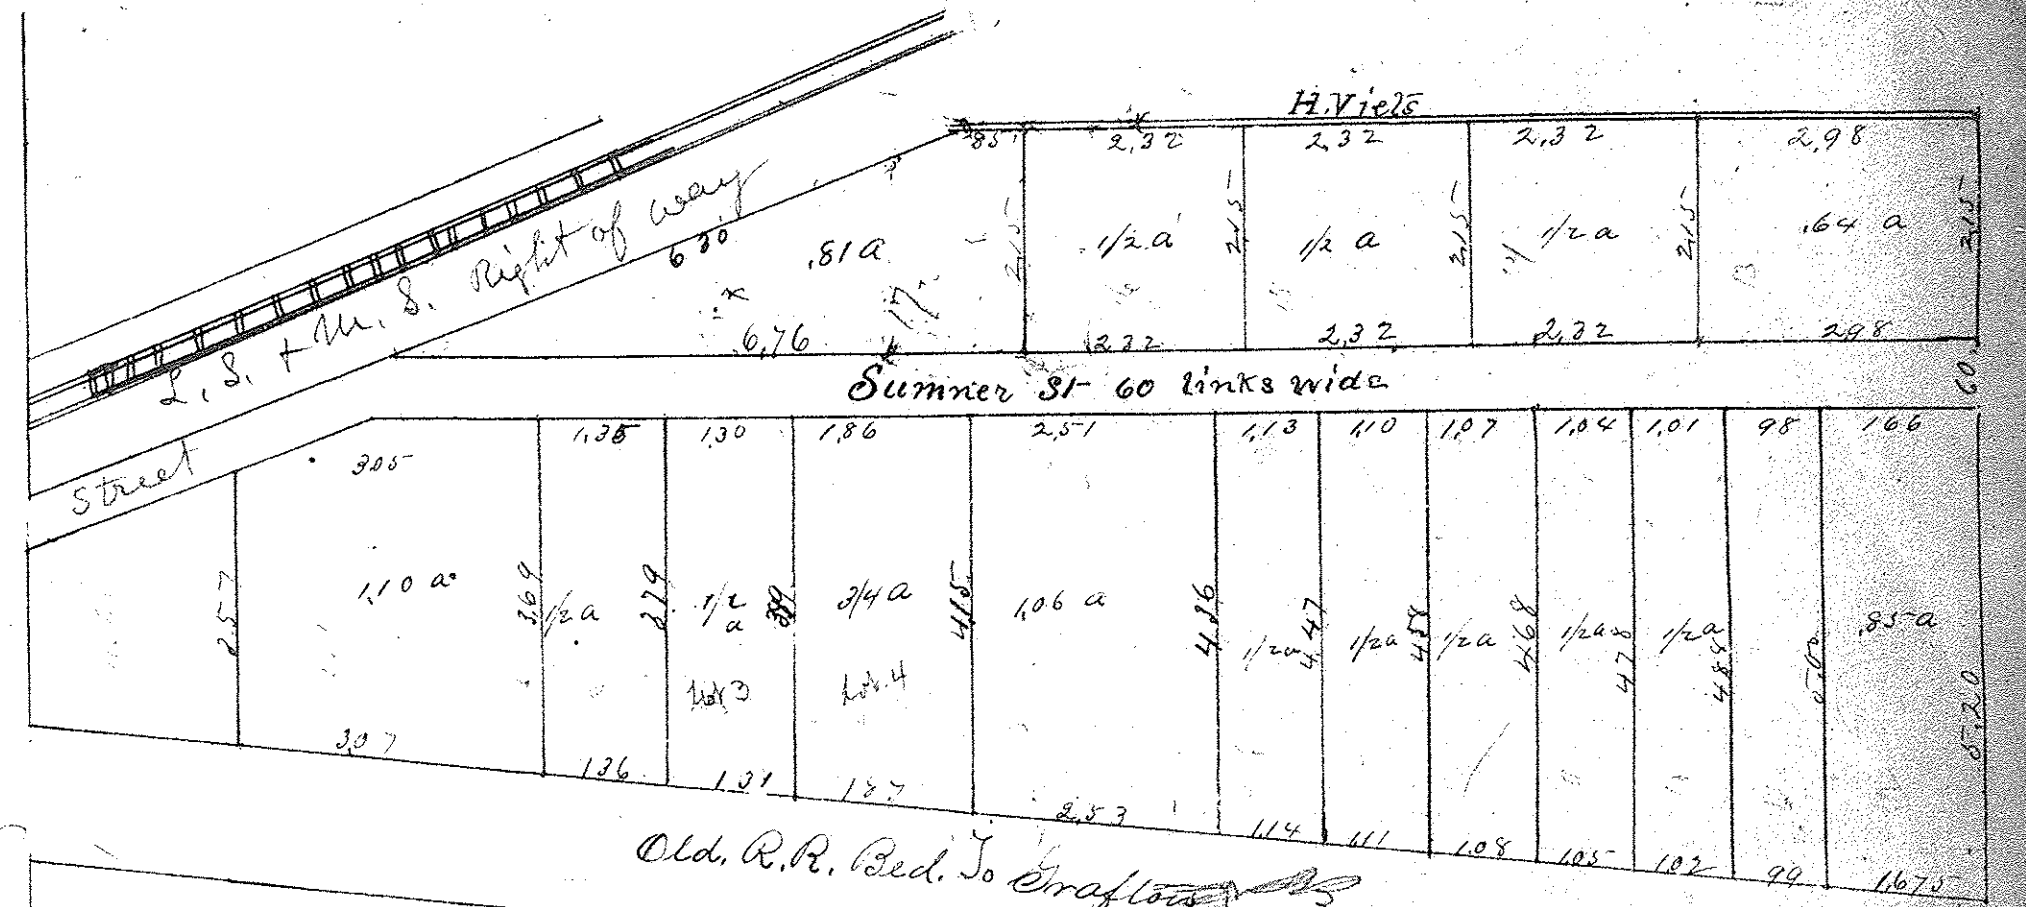

L. Penfield's 2nd Subdivision of the S.E. part of
 Township Lot No. 96 of the Township of Russia and now
 included within the limits of the Village of Oberlin.
 The Lot lines extend fifteen links into the Street and
 Make right angles with the street line (of Summer Street).
 Surveyed and plotted July 19th 1868 by
 C. H. Churchill Surveyor

Recorded April 25th 1868
 Wm. H. Tucker Recorder

The State of Ohio } On the 12th day of June 1868 personally appeared
 Lorain County, ss. } before the undersigned Justice of the Peace and for said
 County, Isaac Penfield and acknowledged the execution
 of an foregoing plat of a part Township Lot No 96 of
 Russia Township to be his act and deed.
 W. P. Harris J. P.

{ Copied from original Plat June 27th 1868 }
 Wm. H. Tucker Recorder