


WM TURNER'S ADDITIO TO ELVRIA

State of Ohio } I hereby certify that at the request
 Lorain County ss } of Wm Turner I have surveyed and
 plotted a portion of Lot No 111 west of the west branch
 of Black River in Elvria Tp as follows to wit: first
 laid a street on the south side of said lot 66 feet wide
 and then laid out lots as indicated by the plat
 2 Chs + 50 links dep, and one chain wide and eleven
 in number from the west as numbered
 April 7 1868.
 Joseph Swift Jr Surveyor

The State of Ohio } Personally appeared before me a Justice of
 Lorain County ss } the peace and for Lorain County Ohio
 Wm Turner } who acknowledged that he did sign and
 seal the within plat and conveyance and that the same
 is his free act and deed. Wm Turner Jr Esq.
 Charles Downing Justice of the Peace
 In presence of Charles Downing Nicholas Wagner
 Recorded May 14 1868
 Wm Turner Recorder

State of Ohio } I do hereby certify that at the request of
 Lorain County ss } Wm Turner I have surveyed and plotted
 an addition to the within plat in Lot No 111 west of
 Black River by first laying off an alley 16 1/2 feet wide
 and seven lots from Lot No 12 to 18 inclusive as
 indicated by the within plat May 10 1873
 Joseph Swift Jr Surveyor

The State of Ohio } Personally appeared the above
 Lorain County ss } named Wm Turner and
 acknowledged that at the }
 the above plat was made and that he voluntarily
 signed and sealed the same this 17 day of May A.D.
 1873. Wm Turner Notary Public
 in & for Lorain County Ohio Seal
 Recorded June 4 1873
 Wm Turner Recorder

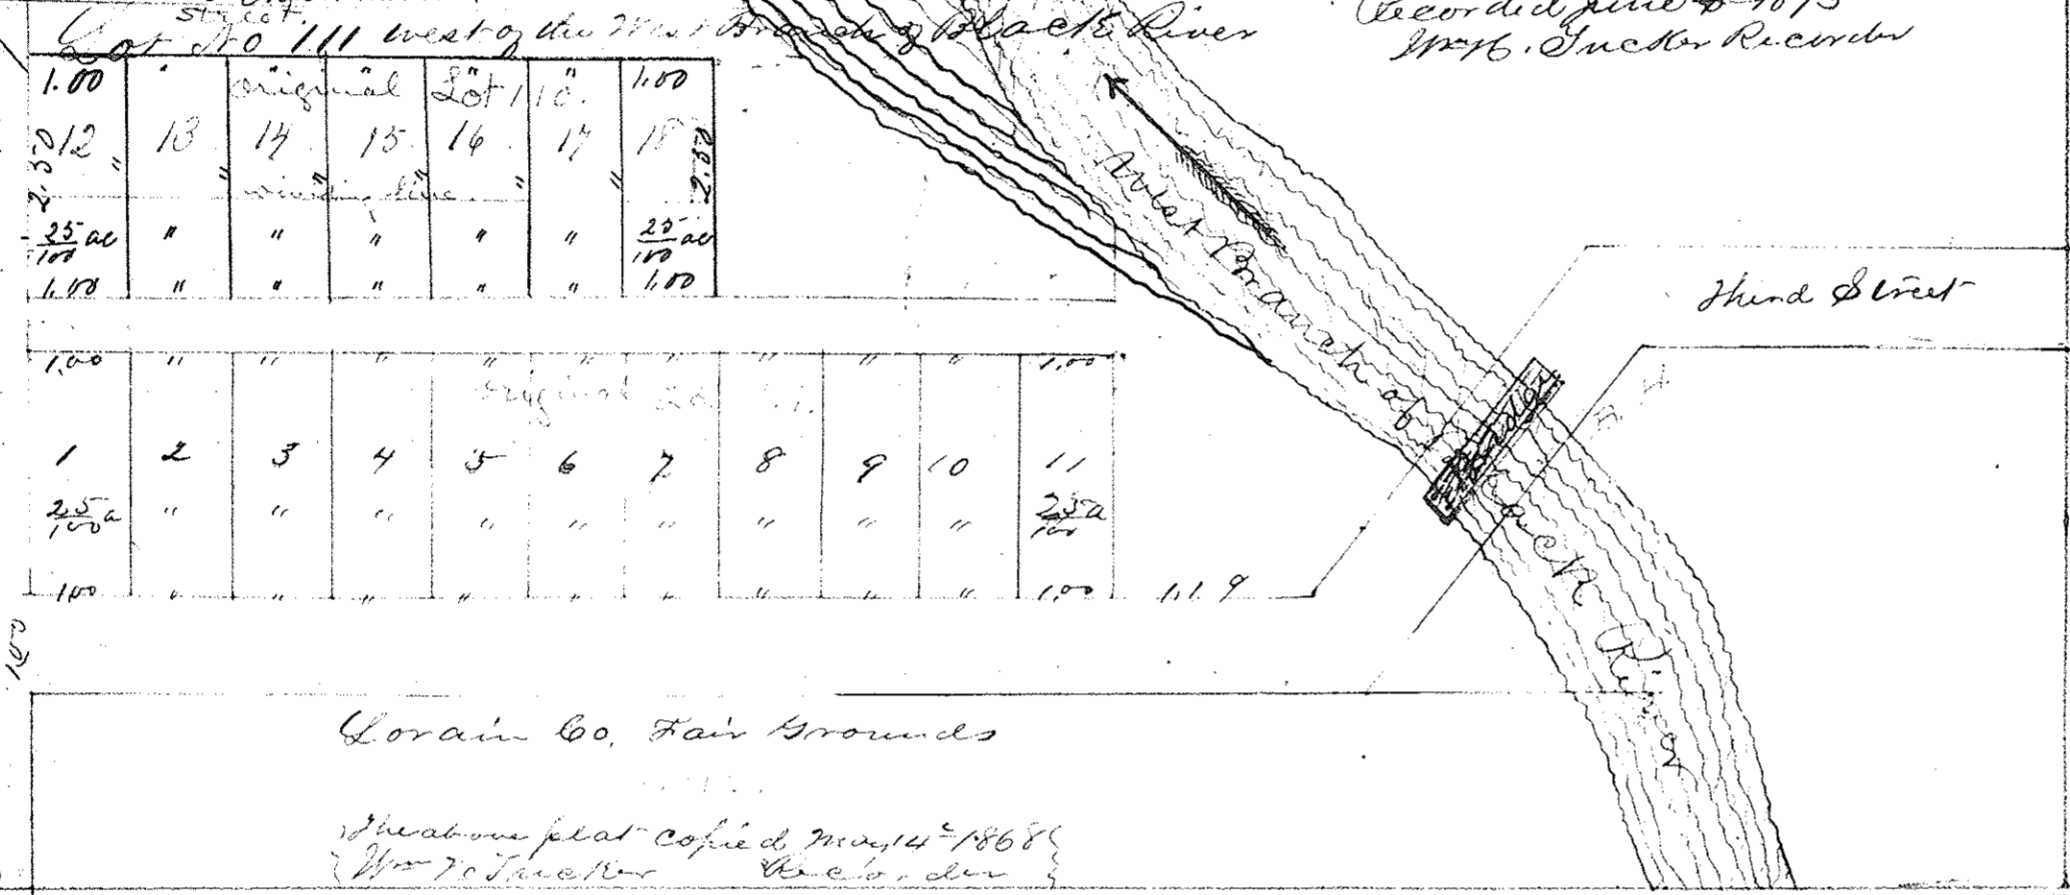

137
33