


72° 1' 50" E  
Main Street

70° 1' 40" E

West  
Anderson Street  
East

North

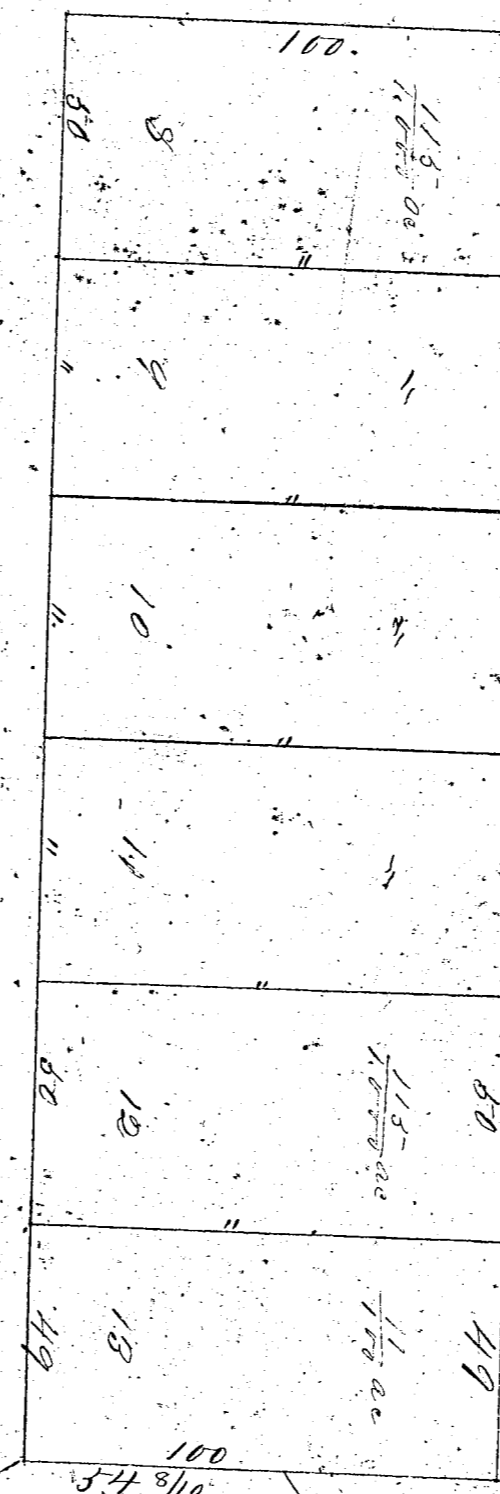

State of Ohio }  
 Lorain County ss } This is to certify that at the request of  
 Washington Walker I have surveyed and plotted the  
 above allotment or plat located in Township Lots nos  
 62 + 63 Columbia Township Lorain Co. Ohio and  
 as above represented. Said Lots were bearing from  
 1 to 16. the distances are in feet and parts of feet +  
 entered with black ink the numbers of the lots  
 and the quantity is entered with red ink. The  
 red lines on the Centre of the Street indicate the  
 original lot lines. I also caused a Sand Stone  
 monument with cross cut in the top to be placed  
 in the Centre of the Street edge indicating the  
 corner of Lots nos. 62 + 63  
 Nov. 24th 1874 Joseph Swift Jr  
 Lorain Co Surveyor.

Washington Walker Cert  
 The State of Ohio }  
 Lorain County ss } On this 16th day of June  
 1875 personally appeared before me Wash-  
 ington Walker who signed the foregoing instu-  
 ment and acknowledged the same and  
 sealing of the same to be his free act and deed  
 C. C. Johnson Mayor Public Seal

Received June 16th 1875 Recorded June 17th 1875  
 John Blanchard Recorder

