


**Geo E Nichols Addition to  
Town Plat of Elyria.**

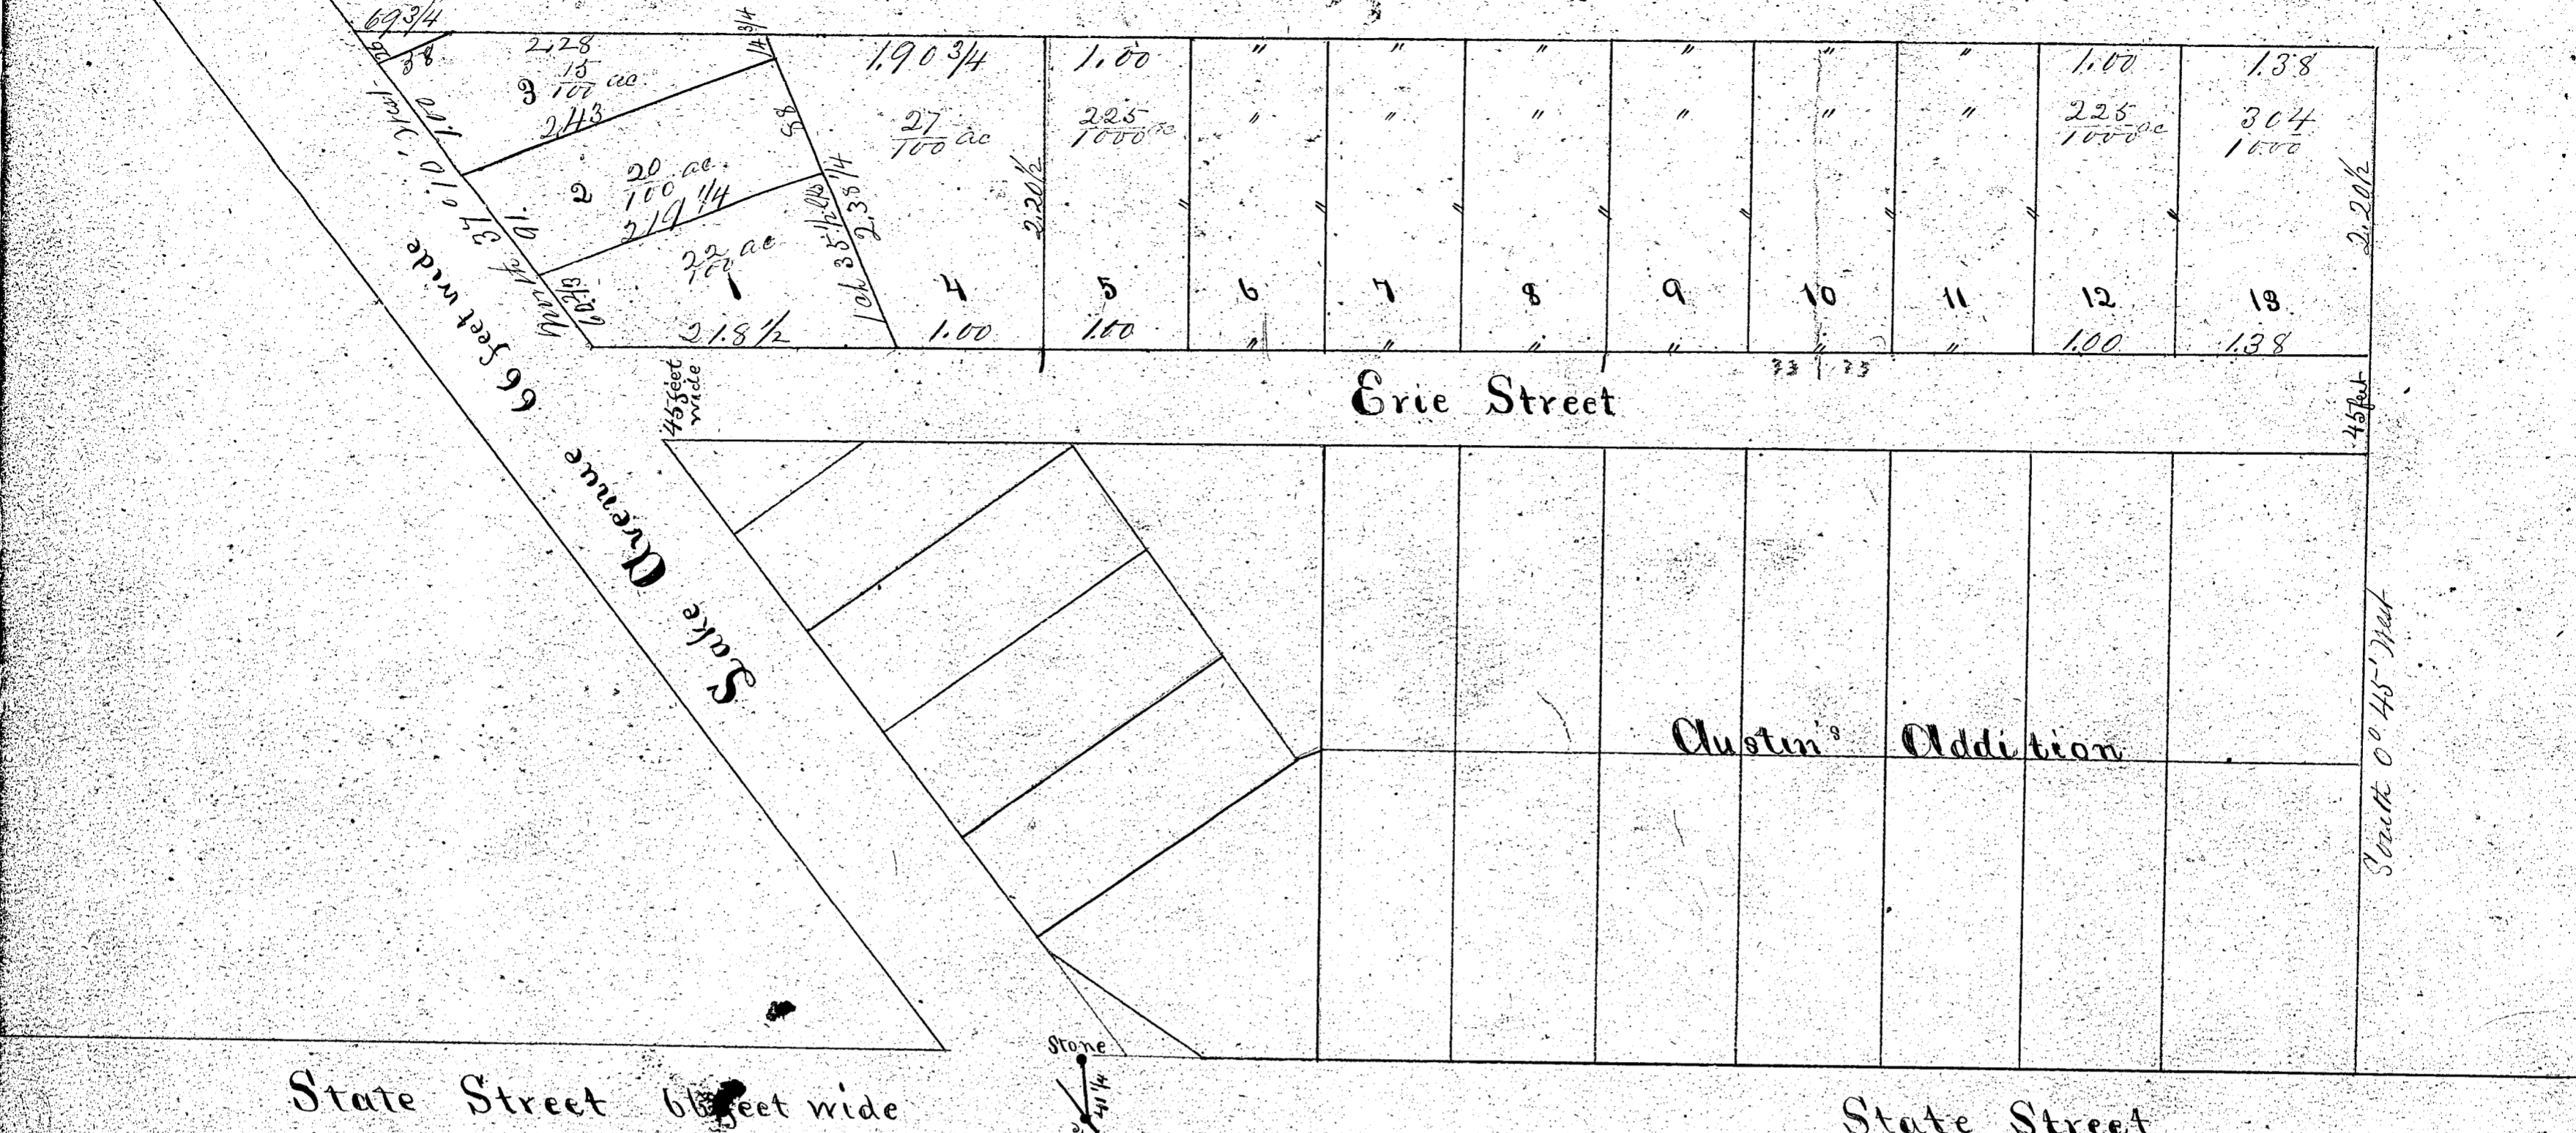


State of Ohio }  
 Lorain Co ss }  
 Geo. E. Nichols, Clerk  
 On this 17 day of March A.D. 1876  
 personally before me at my Public Office  
 in the County of Lorain Geo. E. Nichols who signed  
 and sealed this instrument and acknowledged  
 the signing & sealing thereof to be his free act &  
 deed. J. Peck Inlay Public Clerk

Approved by the Council April 7<sup>th</sup> 1876  
 L. C. Halsey Clerk

State of Ohio }  
 Lorain Co ss }  
 This may certify that at the request of Geo  
 E. Nichols of said township and plat called An  
 Addition to the town plat of the town of Elyria and  
 located in Lot No. 62, 70 1/2 of Town No. 11, Elyria Township  
 and surveyed and plotted as represented by the plat of  
 by my fourth of Erie Street. The lots numbered 1  
 11 1/2. The distances are entered in chains & links and  
 with black ink. The acre and quantities are entered  
 with red ink. The slope located starting at  
 the intersection of State Avenue & Erie Street  
 the slope being the center of the  
 Erie Street & Erie Street on a scale  
 of one chain to the inch.  
 April 4<sup>th</sup> 1876  
 Joseph Swift Jr  
 Surveyor

Received April 11<sup>th</sup> 1876  
 Recorded April 17<sup>th</sup> 1876  
 John Blanchard Recorder.

**Samuel Kendeigh's Subdivision of Township Lot No. 11, Amherst.**

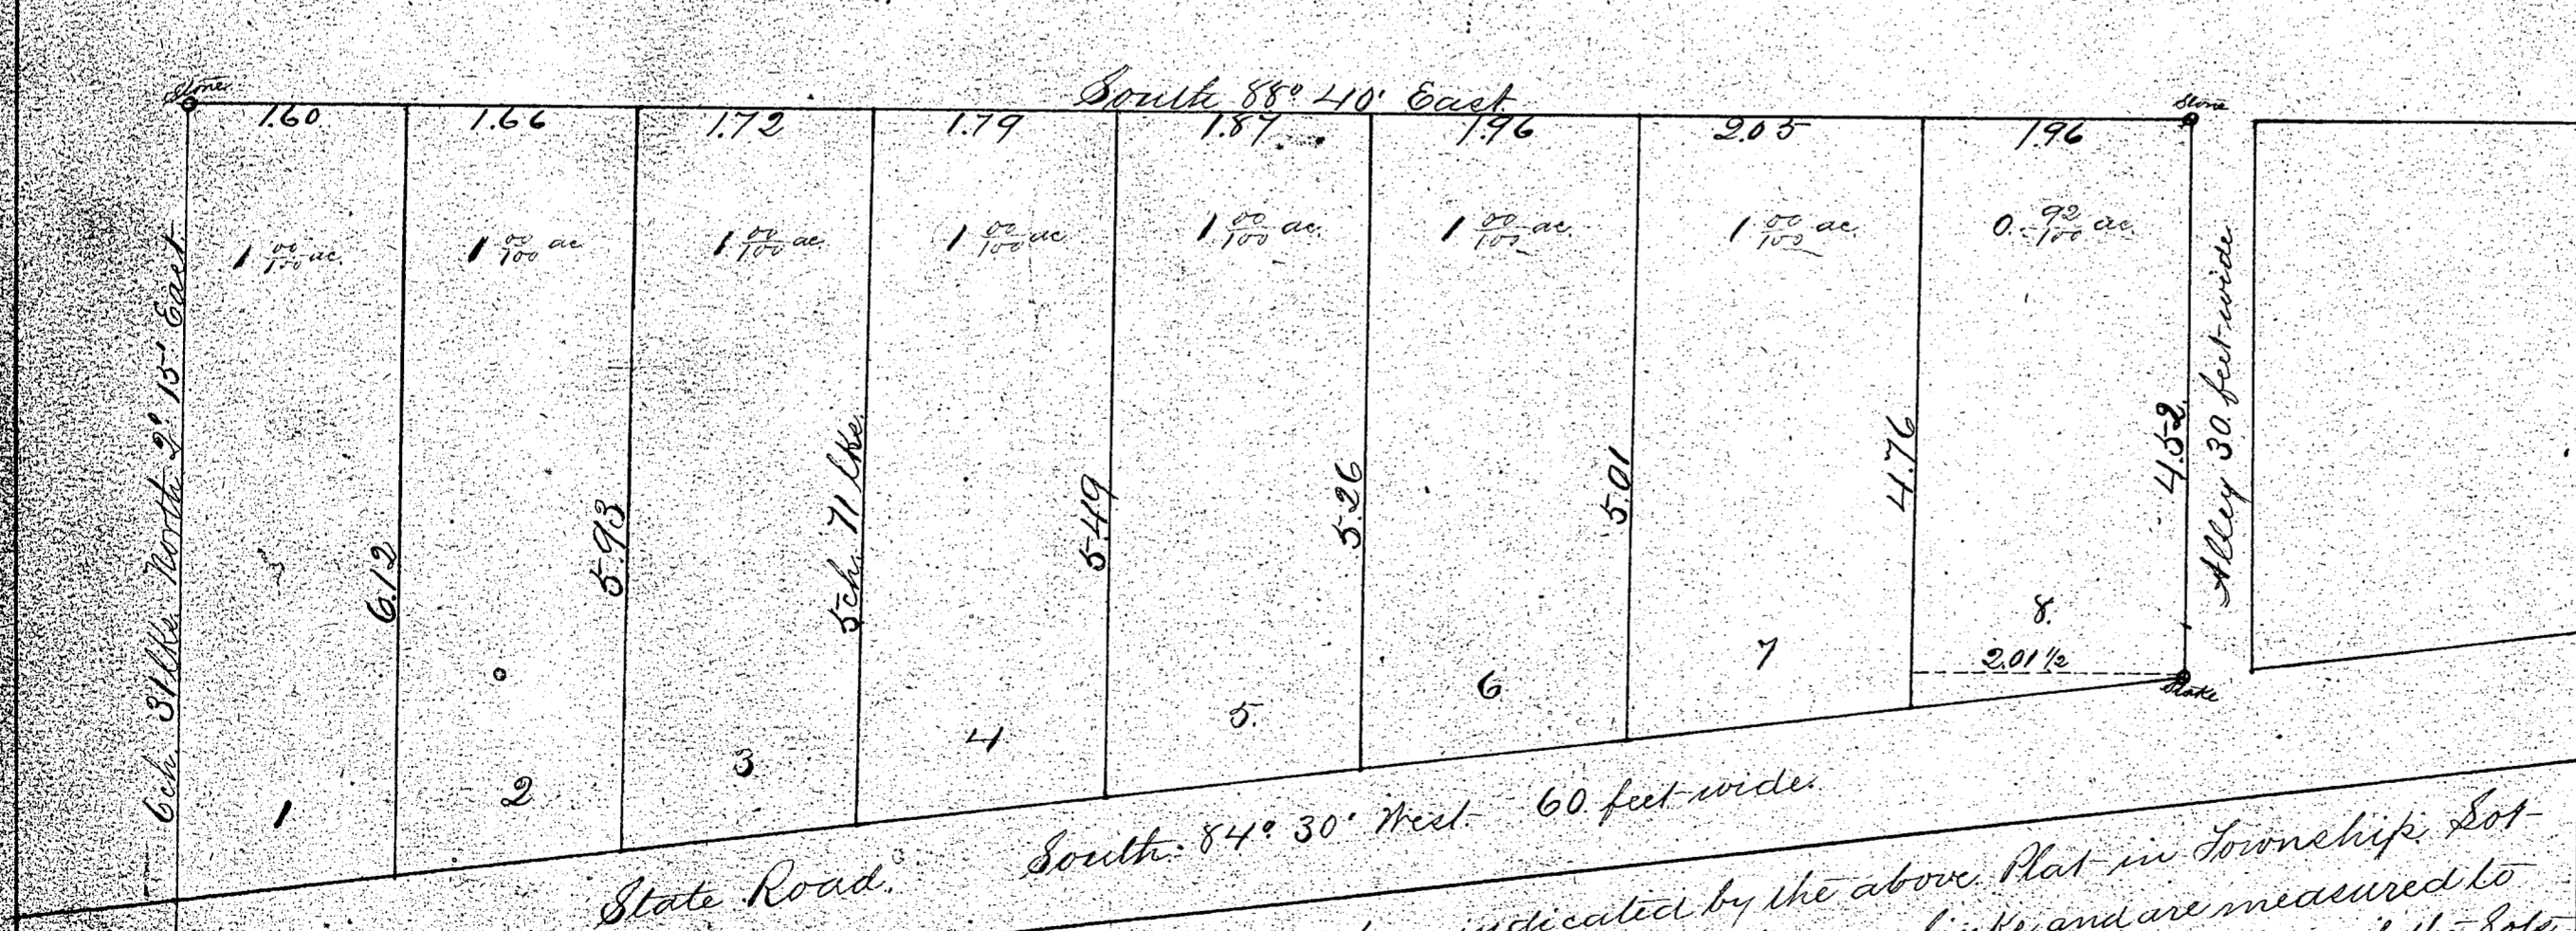

Know all men by these presents  
 that I Samuel Kendeigh have  
 subdivided and allotted a portion  
 of Original Township Lot No. 11  
 in Amherst Township, Lorain  
 County, Ohio as delineated on  
 this Plat.  
 Signed in presence of  
 John M. Coon } Samuel Kendeigh  
 Joshua Myers } Clerk

On this 11th day of September 1877  
 before me a Justice of the Peace per-  
 sonally appeared Samuel Kendeigh  
 and acknowledged the signing and  
 sealing of this Plat to be his free  
 and voluntary act and deed.  
 John H. Faxon  
 Justice of the Peace.

This may certify that I have made an allotment as indicated by the above Plat in Township Lot  
 No. 11 Amherst for Samuel Kendeigh. All distances are entered in chains & links and are measured to  
 the center of the Road. The lines are parallel except the east line of Lot No. 8. The numbers of the lots  
 and quantities are entered with red ink. August 11th 1877. Joseph Swift Jr. Lorain Co. Surveyor

Recd. Sept 11th 1877 Recorded Sept 17th 1877. John Blanchard Recorder.