

Main Street

H O Swifts

Addition to the Village of Oberlin

The State of Ohio, }
Lorain County, ss. } On this 15 day of March 1874 before me
the undersigned a Justice of the Peace in and for said
County personally appeared H. Hayward, A. B. Noble, Ellen
Bushnell and H. O. Swift above named and each
acknowledged the above Plat to be their free act and deed
for the uses and purposes therein mentioned.
William P. Harris, Justice of the Peace

We do hereby approve of the above plat of a part of
Township Sect No 85 of Russia Township and situate
within the limits of the Incorporated Village of
Oberlin
Attest Wm P Harris Clerk, Geo F Hutchings Mayor
Council of the Incorporated Village
Oberlin
J. W. M. Utchick
Jabal Whitney
J. B. Burr
A. W. Bacon
C. J. Farver
C. J. Reamer

J H Lang Surveyor - Nov 18 1875

Received May 11 1875
Recorded May 17 1875
John Blanchard Recorder

Mill Street



Morgan Street


Professor Street

E. W. Metcalf's Subdivision, East of River.

66.

Columbus

Street.

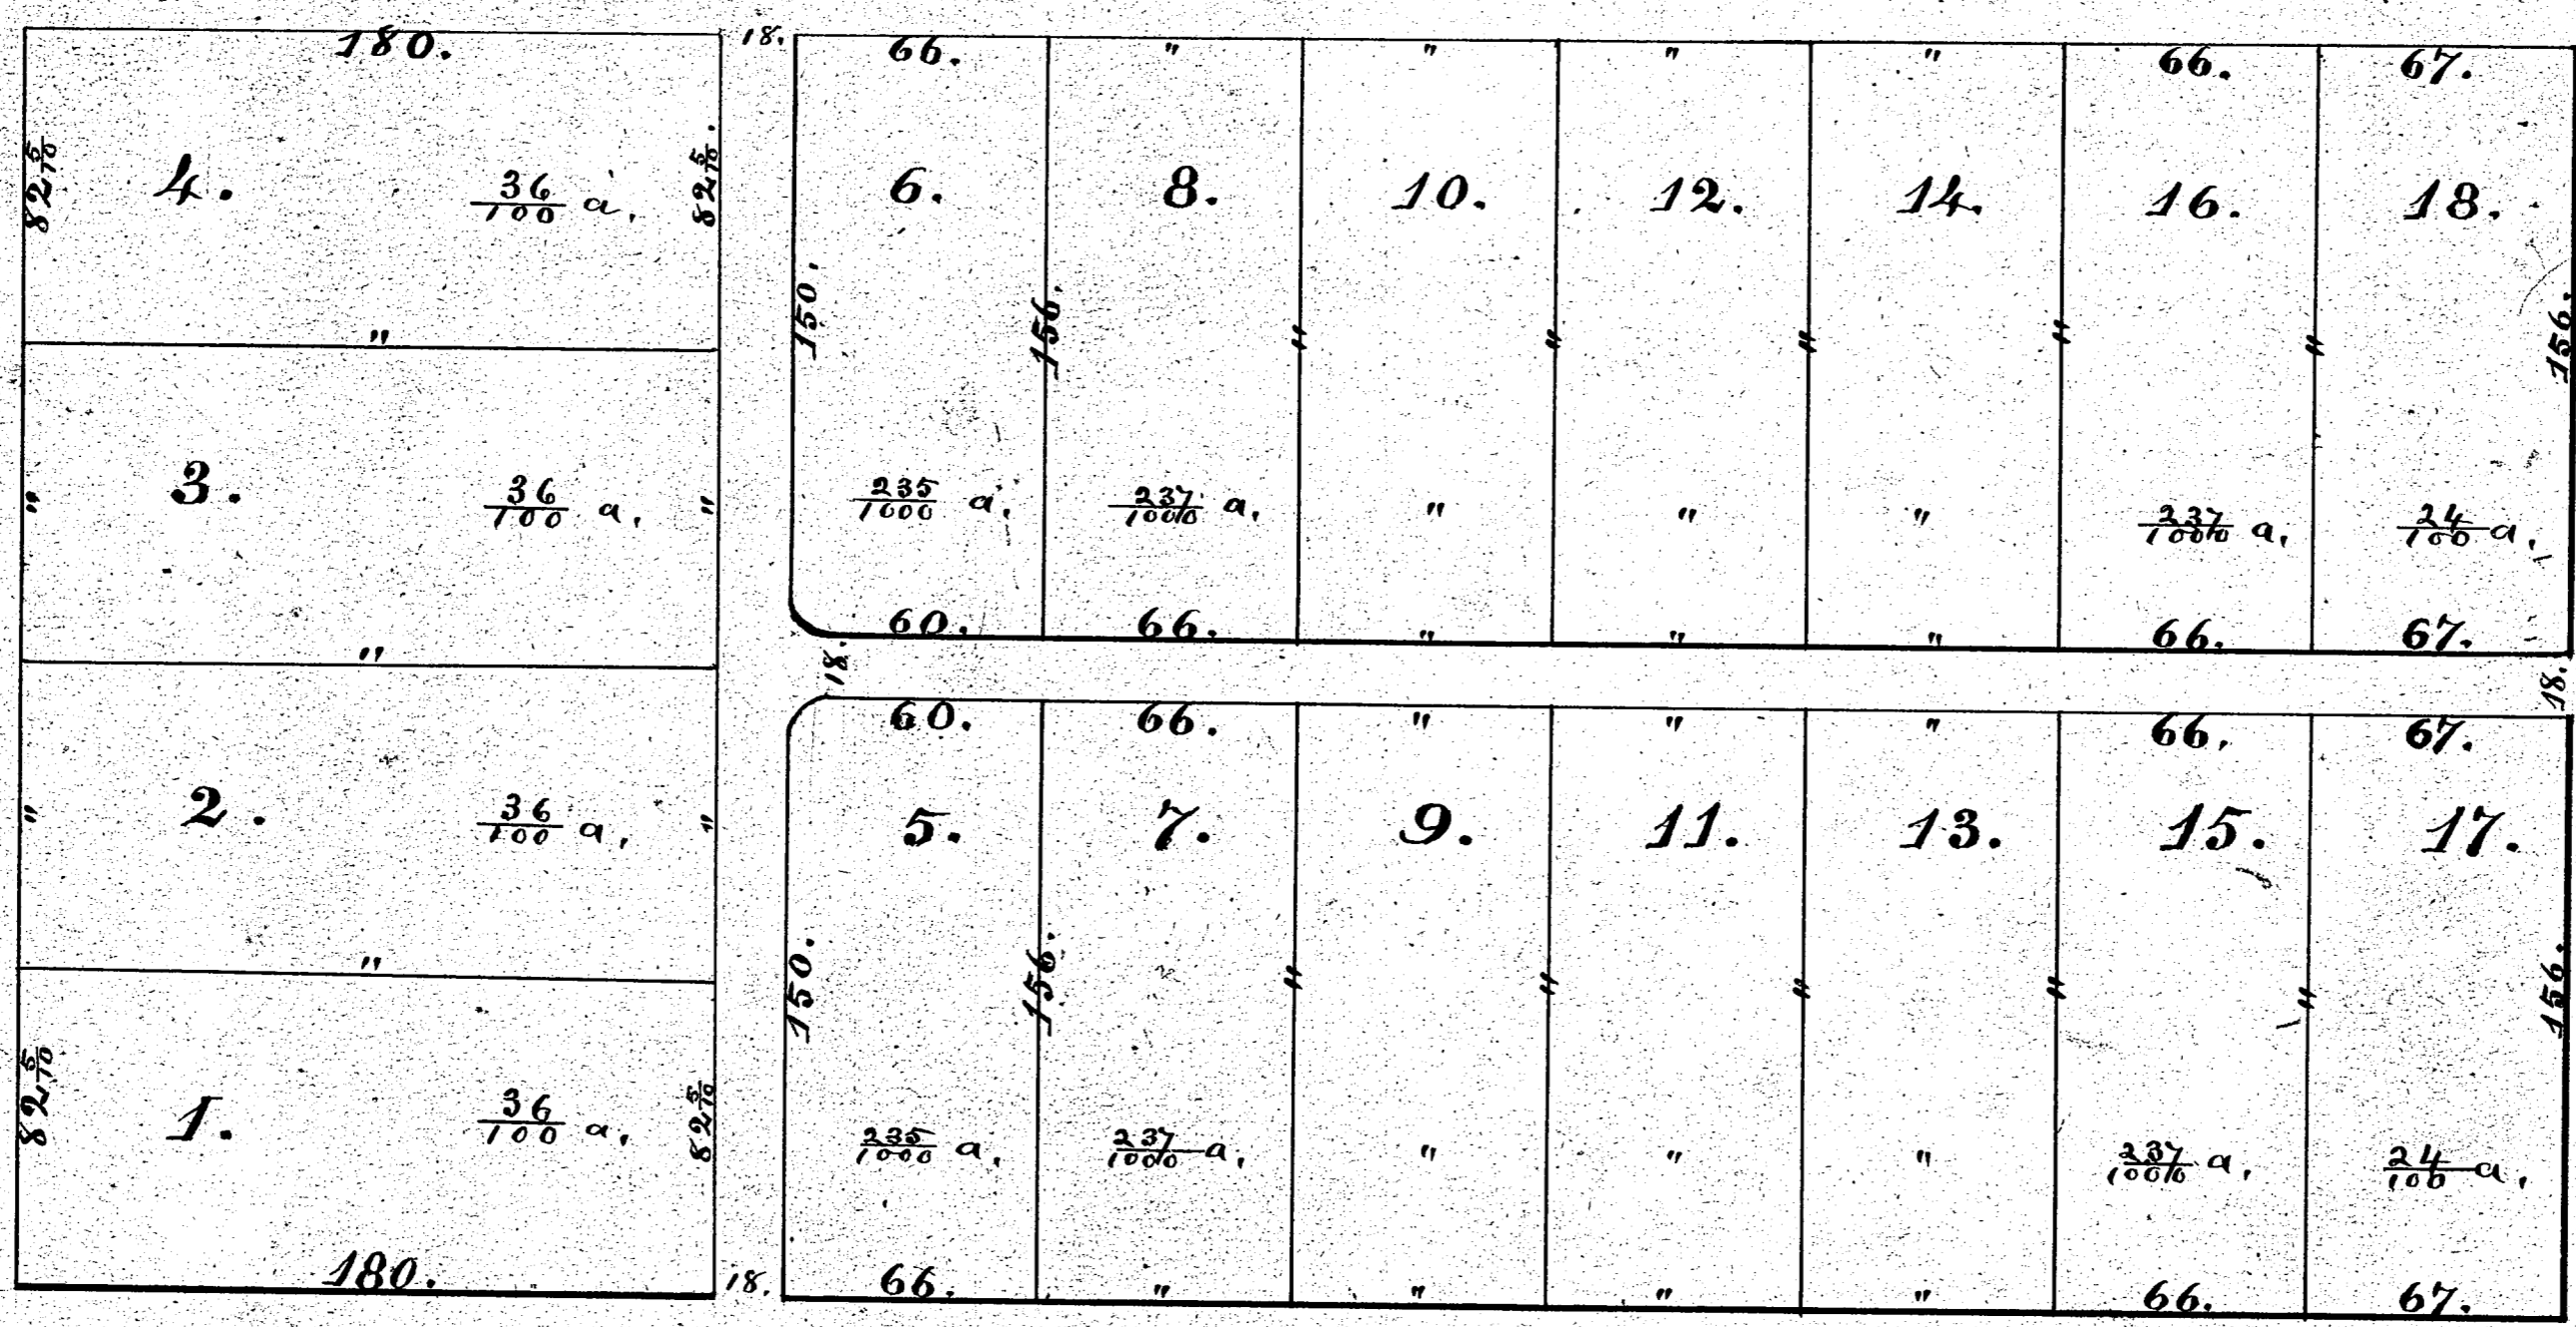

Street.

St. Clair

66.

I do hereby certify that this plat was approved
by the Town Council of the Incorporated Village of
Oberlin, Ohio, Sept. 22 1876.
C. E. Bassett, Clerk

Harrison

Street.

State of Ohio. This is to certify that in the application of E. W.
Lorain Co. ss. Metcalf I have surveyed and plotted an addition
to the Town Plat of Elyria Lorain Co. Ohio, & called
Metcalf Addition. Said plat is a Subdivision of Lots No: 138,
139, 140, & 141, ^{North} East of Black River. Said Plat was surveyed
as represented by the above Plat - all distances entered thereon are
entered in feet & parts of feet - and Stone Monuments are located
at the points indicated on the Plat. The numbers of the Lots and the
quantity are entered with red ink. - That drawn on a scale of 50,
feet to the inch.
June 24 1874.
Joseph Swift, Jr.
Lorain Co. Surveyor.

The State of Ohio,
Lorain County, ss. } This 24th day of August 1876, per-
sonally came before me a Notary Public
in and for said County, E. W. Metcalf who signed and sealed
the foregoing Plat and acknowledged the signing and sealing of
the same to be his free act & deed.
Witness my hand & seal the day & year above written.
E. S. Johnson, Notary Public

This Plat received Sept. 23 1876,
Recorded Oct 2 1876
John Blanchard Recorder

Avenue.

Washington