


BENHAM'S First addition to Town Plat of French Creek.

Section line.

Scale - 2. chs. to the inch.

For vacation of Portion of Hayes Street see miscellaneous deed Vol. 10 Page 49

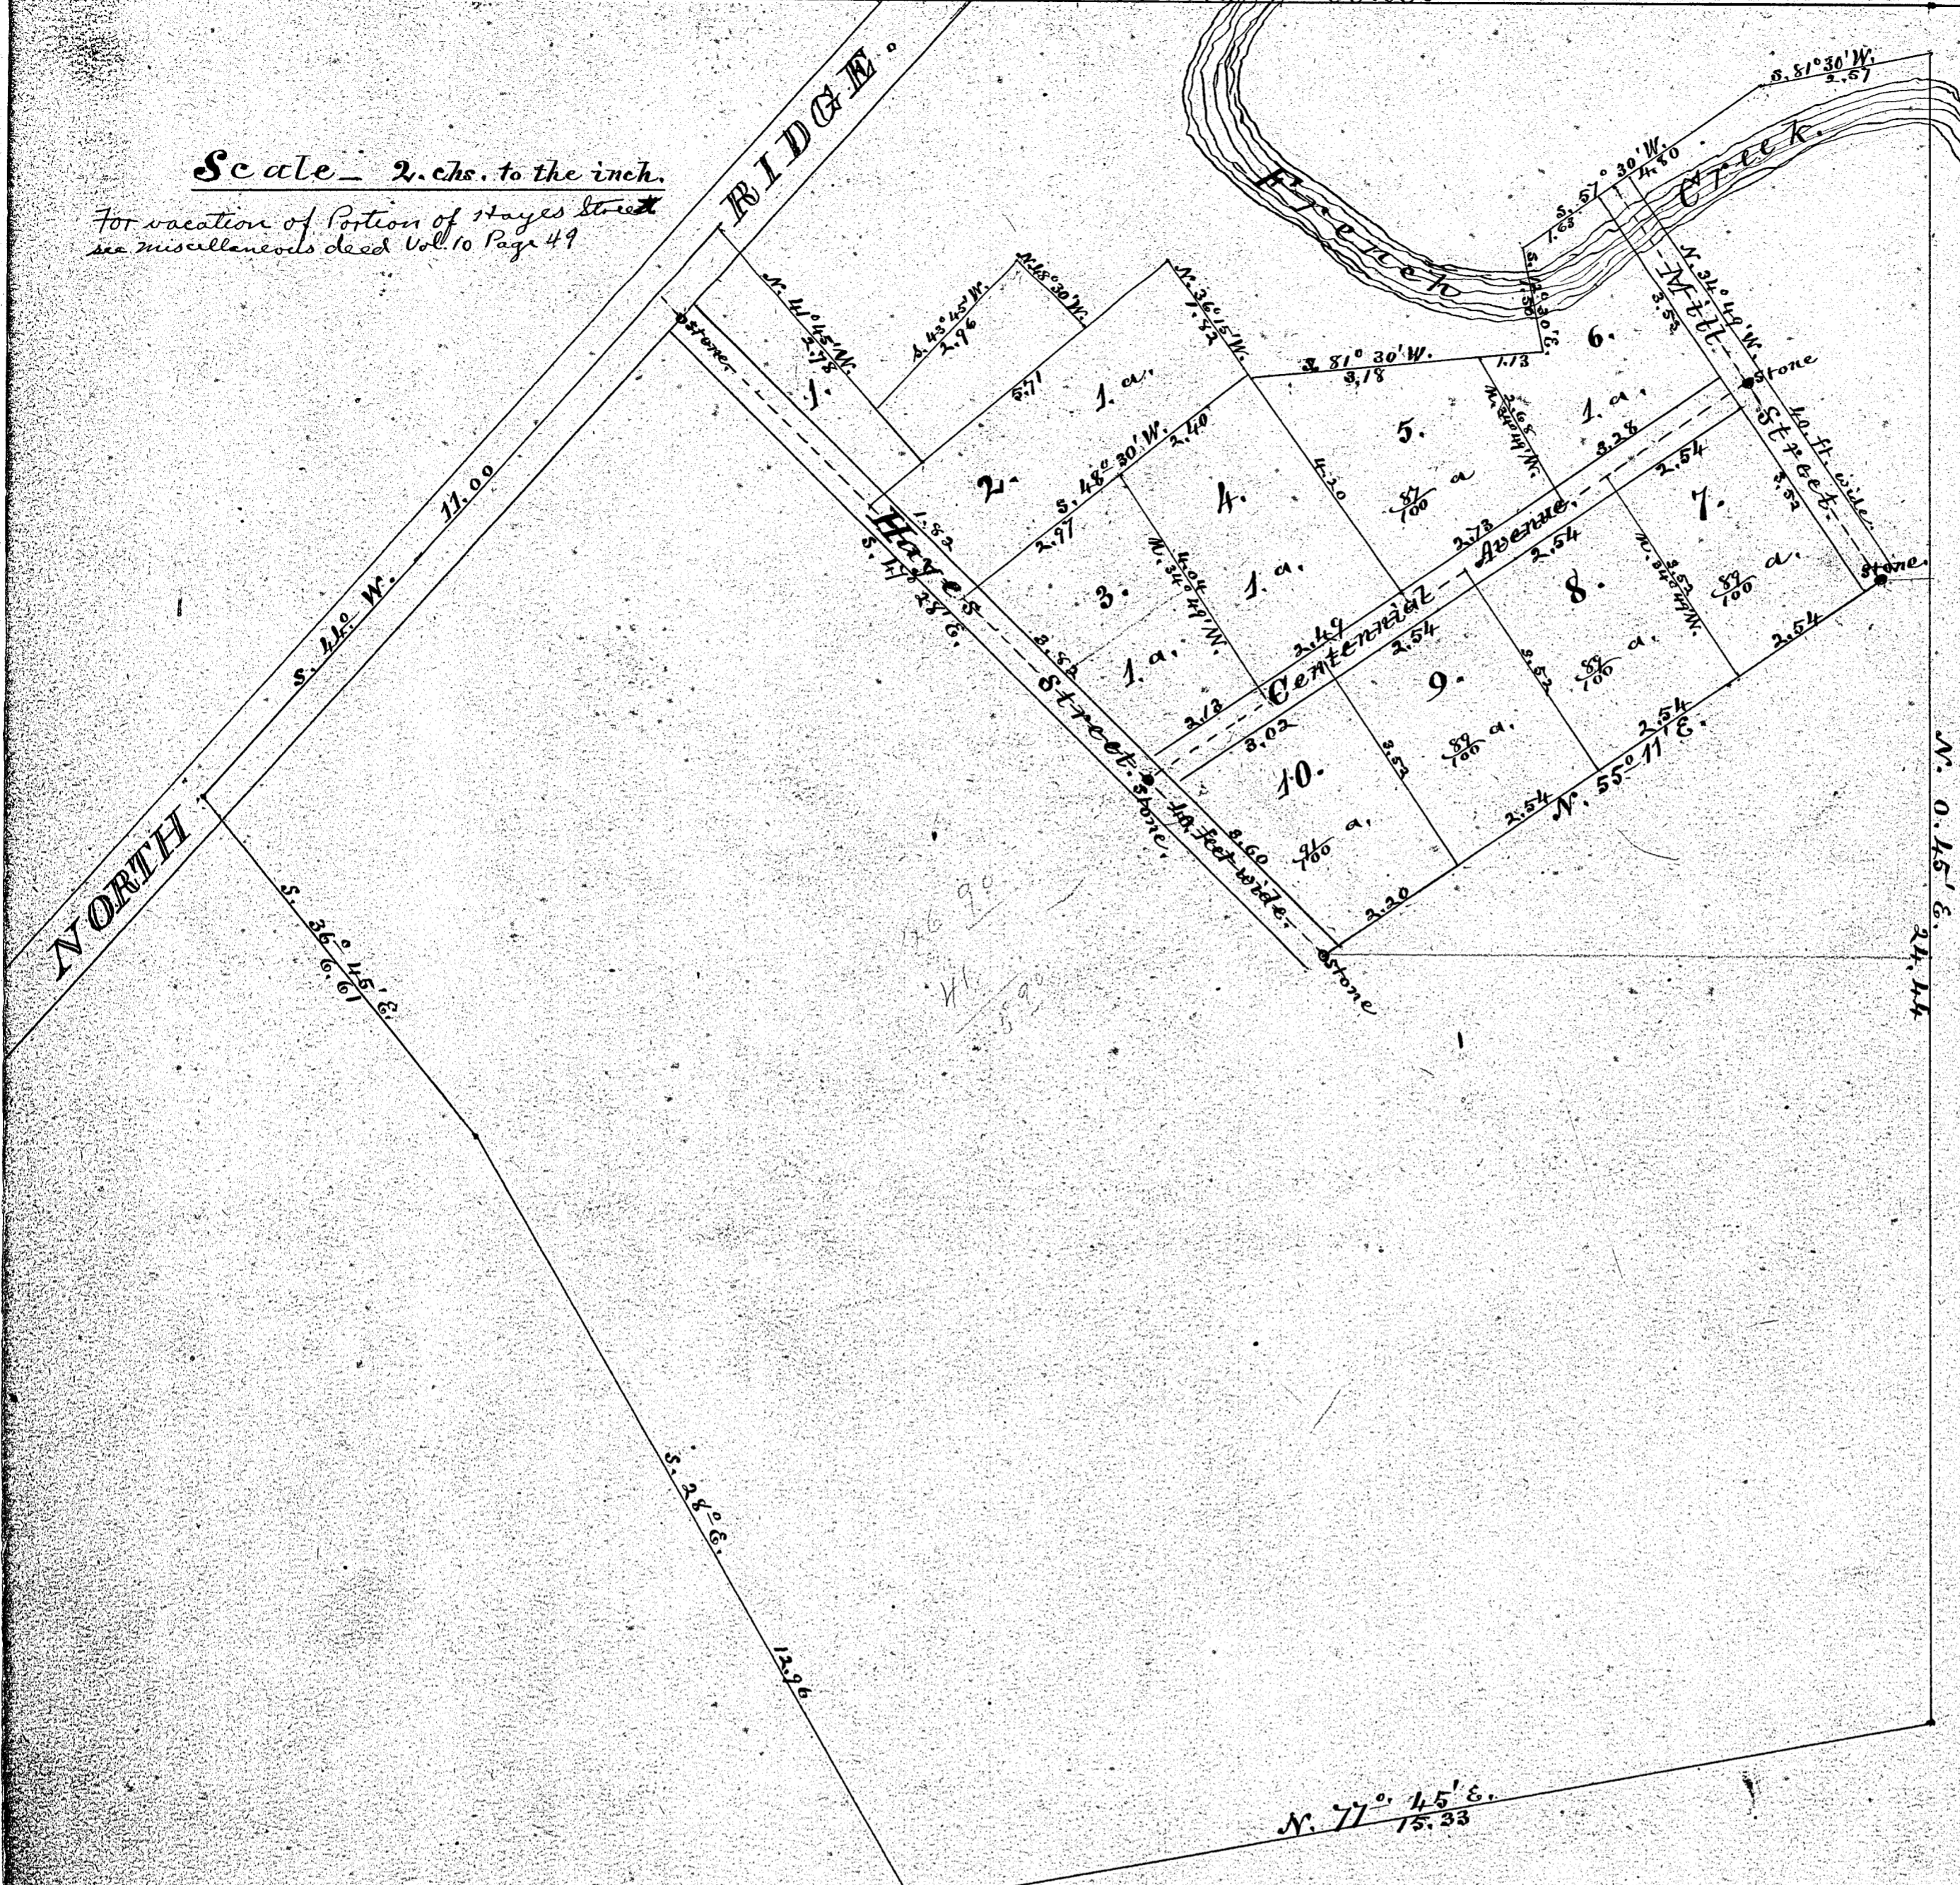

I certify that the foregoing is a correct plot of lands in Sec. 10 Town in French Creek Township, Logan Co. Ky. as surveyed and plotted by me, and that such plot is correct and that the same was made by me at the instance of and Benham Dec. 27th 1876. C. H. Brown, Surveyor.


The State of Ohio Be it remembered that on this 27th day of December, A.D. 1876 Logan County ss. Personally came before me a Notary Public in and for said County John Benham who signed the foregoing plat and acts and acknowledged the signing and sealing thereof to be his voluntary act and deed. In testimony whereof I have hereunto set my hand and official seal the day & year above written.

C. H. Johnson, Notary Public. 1876

Record Dec. 30th 1876. Recorded Jan'y 8th 1877
John Blanchard, Recorder.


Plat of the division made in the Orlando Barker Farm.

Lot No. 26. Wellington

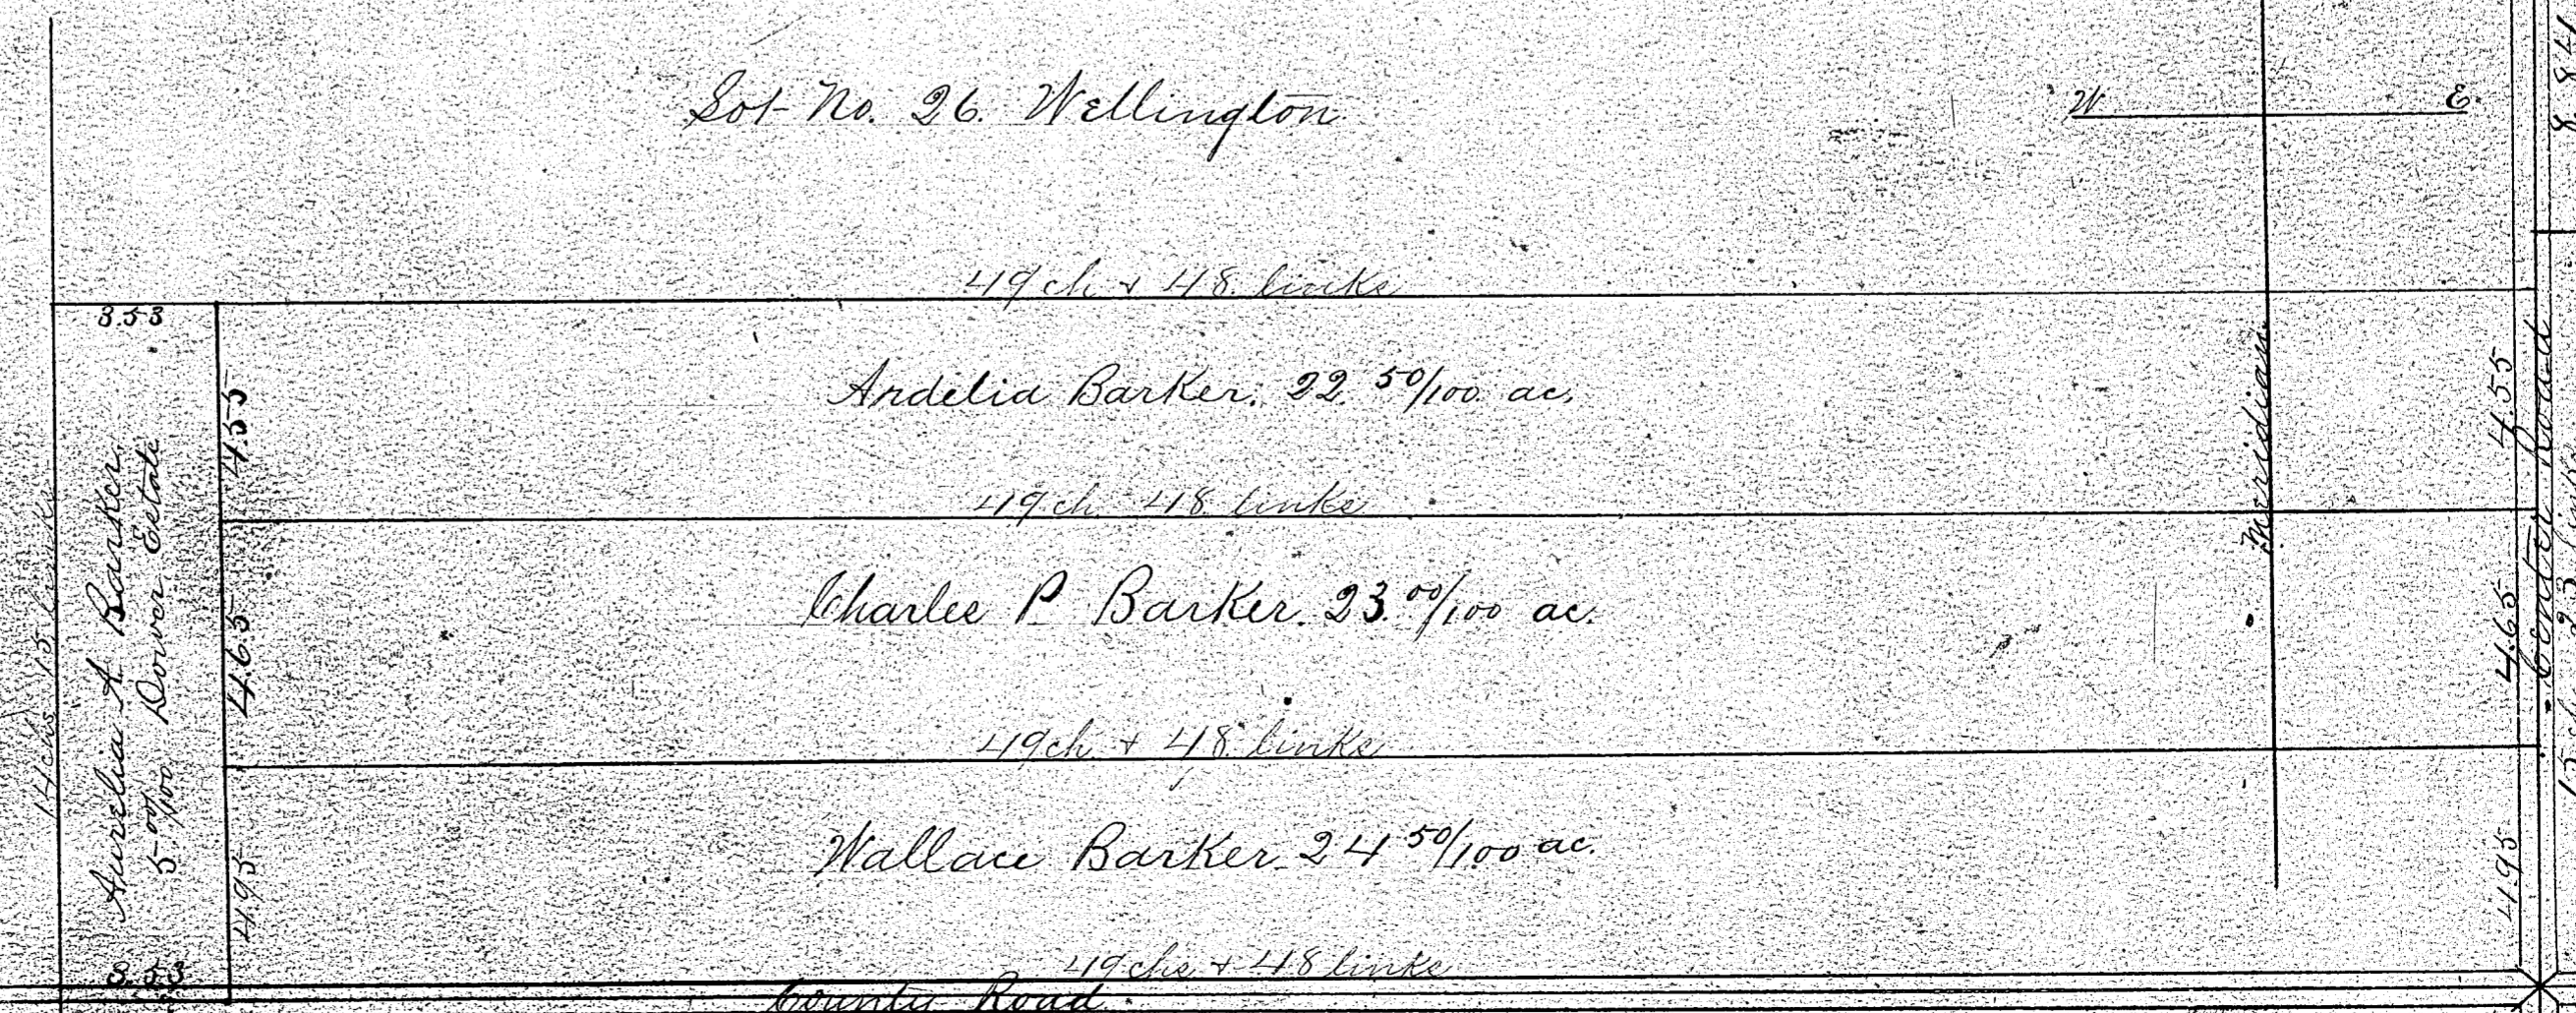

Note. All distances are given in chains & links, those in black ink are actual measurements those in red are original or former measures.

ELIPHALET FOLLETT'S FIRST and SECOND Additions to the Village of OBERLIN.

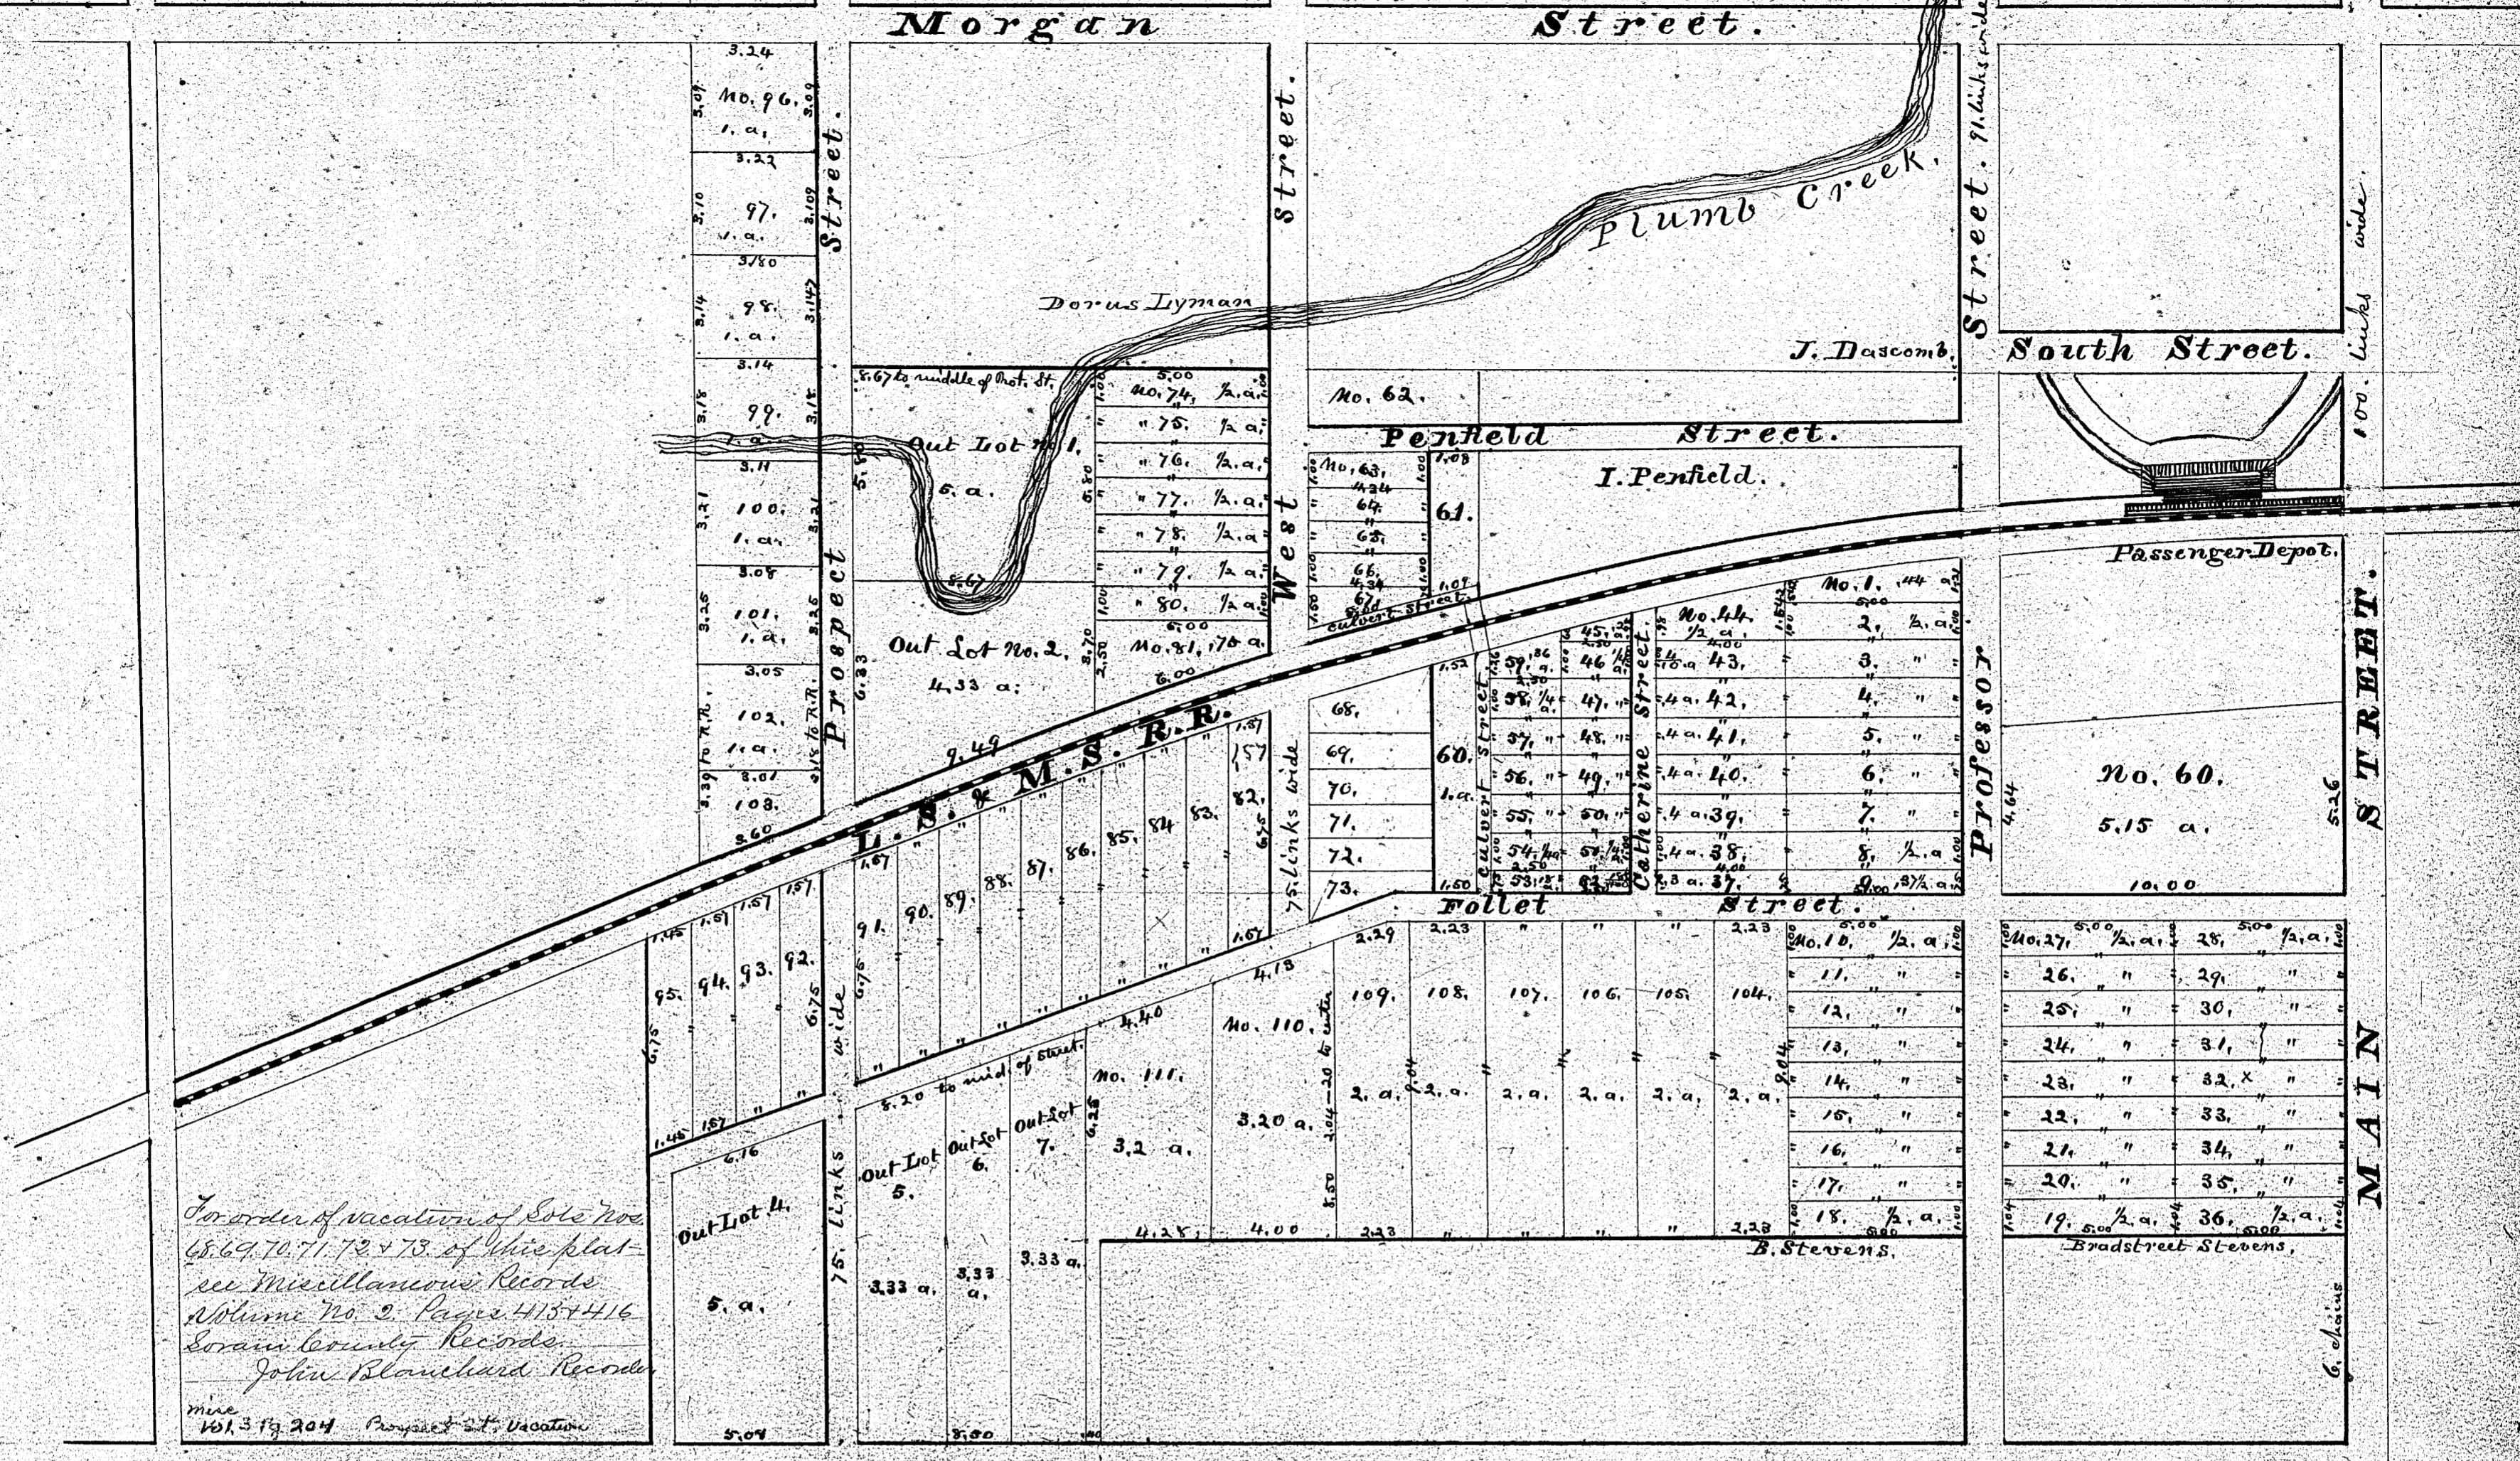

For order of vacation of Lots Nos. 68, 69, 70, 71, 72 & 73 of this plat see Miscellaneous Records Volume No. 2, Pages 415 & 416 Sorain County Records. John Blanchard Recorder.

Scale - 4 chains to the inch. By C. H. Bassett.

The second addition includes all lots numbered from sixty upward, and out lots except eight, surveyed and plotted October 27, 1869. C. H. Churchill Surveyor.


The State of Colorado Personally appeared before the undersigned authority Eliphalet Follett who acknowledged that the County of Weld above plot of a part of Township Lot No. 95 of Russia Township Sorain County as plotted by C. H. Churchill Surveyor, Oct. 27, 1869, to be his free act and deed. Witness my hand and seal this 29th day of October 1877.

N. B. Dearborn, Justice of the Peace

We the Council of the Incorporated Village of Oberlin do hereby approve of the foregoing plat of a part of Township Lot No. 95 of Russia Township, Nov. 7th 1877. Geo. C. Hutchings, Mayor. Jubal Whitney, A. W. Bacon, A. W. Mitchell, Councilmen.

L. M. Pounds, H. M. Platt

Recd. for Record, Dec. 8th 1877. Recorded, Dec. 17th 1877. John Blanchard, Recorder.

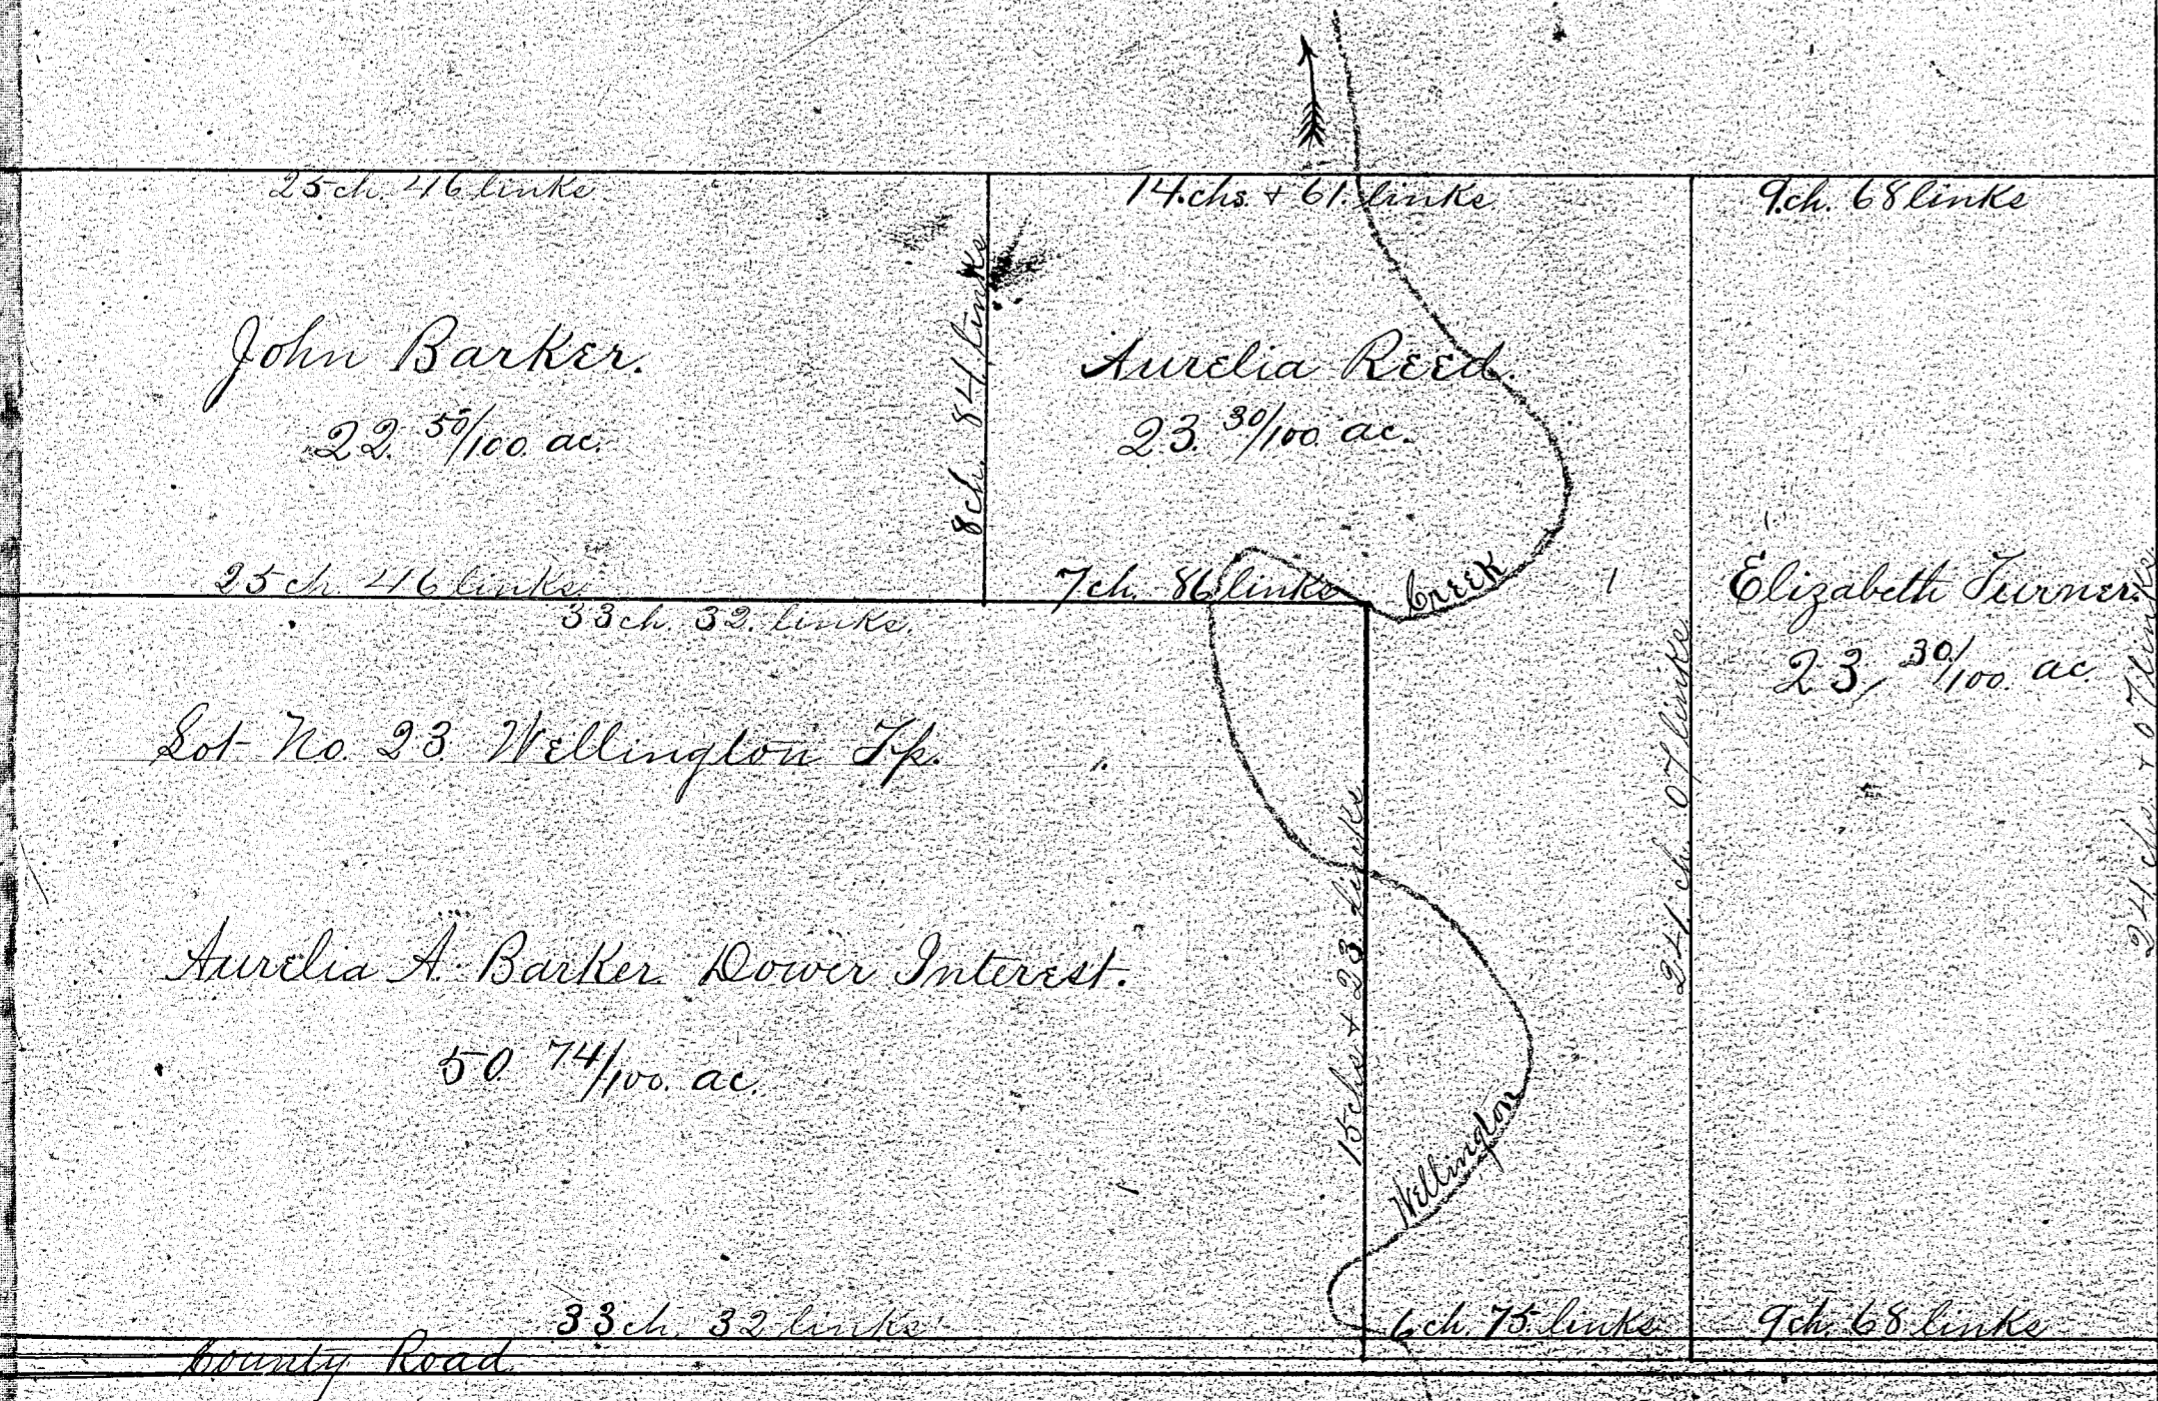

5.00
1.36
3.68
8.50
3.50
3.36
17.1