

North

East Soran Street

Survey and plat of part of Township Lot No 87 of Meigs Township
May 20th 21st 1874 by J. H. Lang Surveyor and J. H. Lang
Lots numbered from 15 to 29 in order. Lots of 15 to 21 marked in red ink
in links. All lots run to side of College and Soran Streets and to center of
Oakland Street. Starting point of survey is a stone monument at south west corner
of Lot 15.



Plat of the
Soran County, ss. Be it remembered that on the 2nd day of January 1878 J. H. Lang
Surveyor appeared before me a Justice of the Peace in and for said County
J. H. Lang, in and acknowledged the annexed plat and acknowledged the correctness
of the same his own act and deed.
In presence of J. H. Beecher
J. H. Lang
J. M. Beecher Justice of the Peace

Wm. C. Brown of the Village of Oberlin appears of the annexed plat as an
Exhibitor to said Village
February 27th 1878
Wm. C. Brown Mayor
J. M. Brown
J. Whitney
C. H. Bice
C. Mack
H. M. Platt
A. W. Mitchell

J. H. Langs
Addition to
Oberlin


Received March 14th 1878
Recorded March 15th 1878
John Blanchard Recorder

Council of the
Incorporated of
the Village of
Oberlin

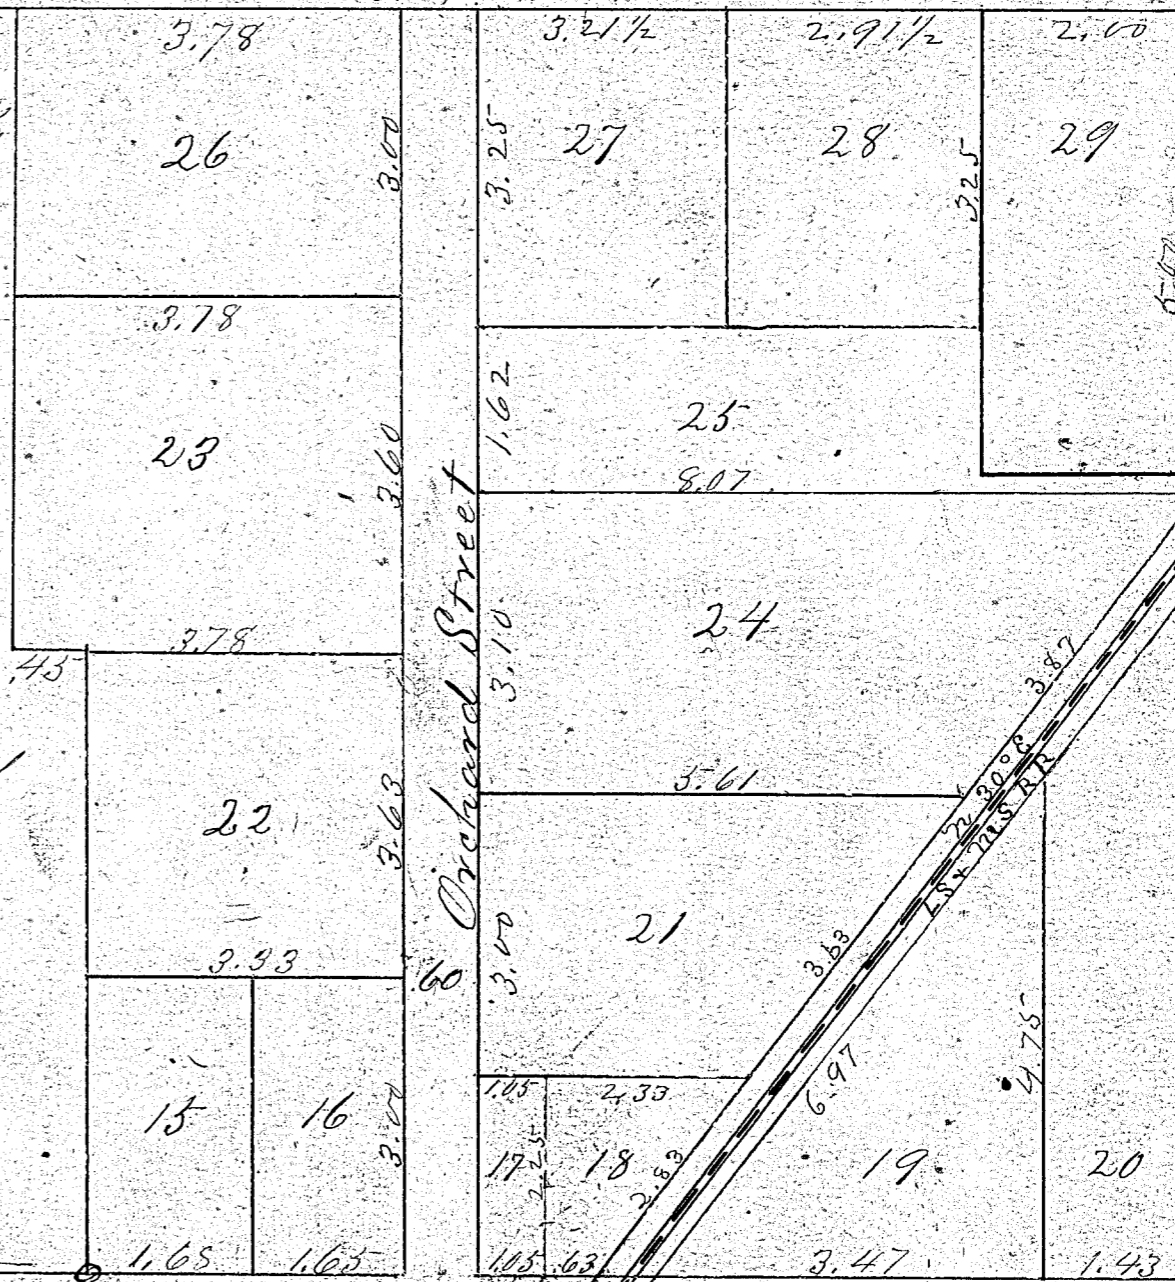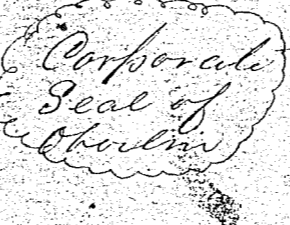

East College Street

Wm Turner's Subdivision of Lot 110. (N. part) West of River. & Lyric

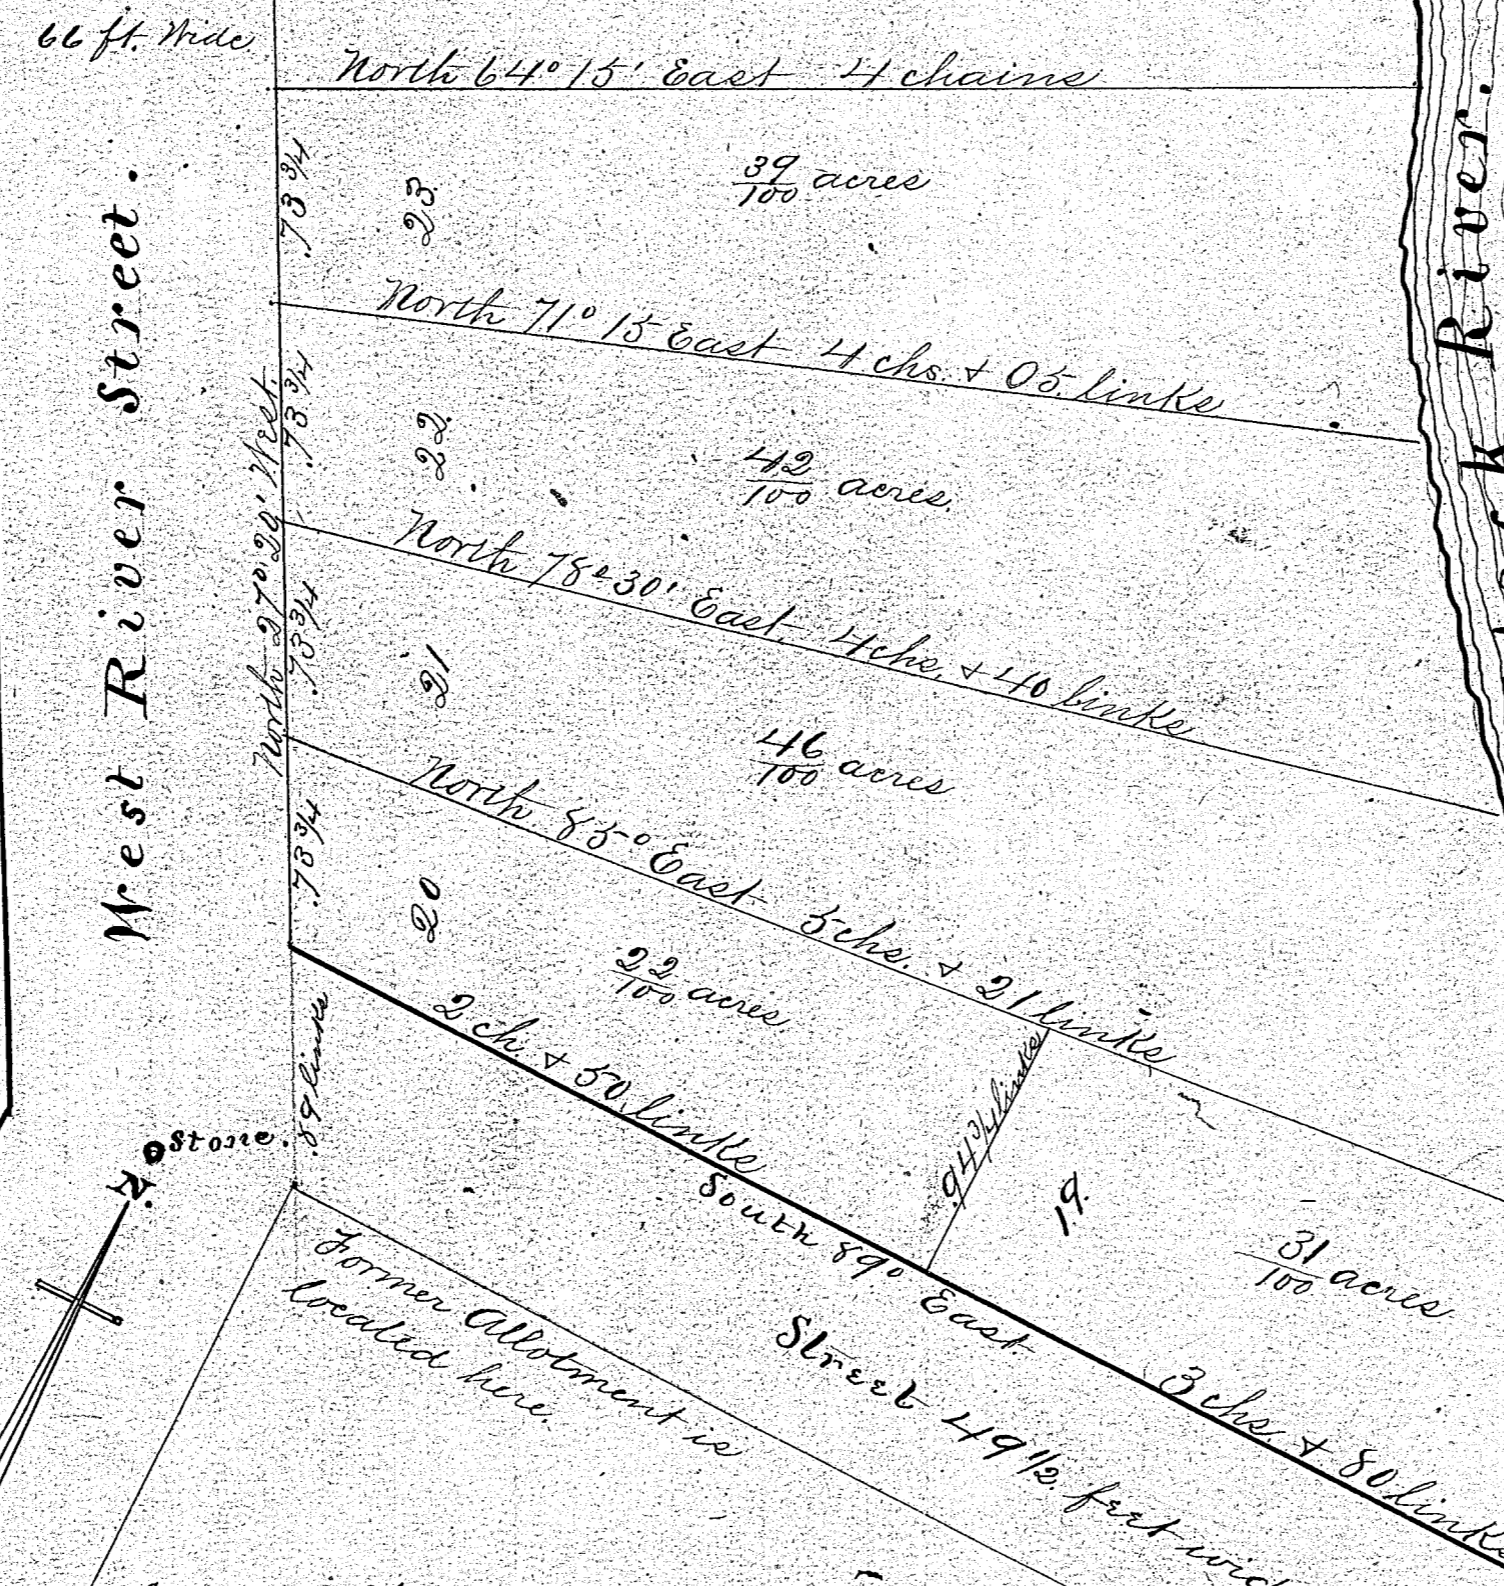

I hereby certify that the Council of the
Village approved the within Plat on
5th 1879
N. B. Bates Mayor
S. C. Kelsey Clerk

State of Ohio } I hereby certify that at
Soran Co. ss. } the request of William Turner
I have surveyed and platted Lot No 110 on the
West side of the west branch of Black River in Elyria
Township as represented by the foregoing plat and
called Turners Addition to the Town of Elyria.
All distances are in chains and links and entered with black
ink. The Nos. of the lots are a continuation of the Nos. of his former
allotment and are entered with red ink, as well as the quantity in
each lot. May 15th 1876. Joseph Swift Jr. Soran Co. Surveyor

The State of Ohio }
Soran County, ss. } Personally appeared before me the above named
William Turner, who signed and sealed the foregoing Plat in my
presence and acknowledged that he signed and sealed the same voluntarily for the purpose
set forth as a plat according to law. Elyria Dec 9th 1879. G. E. Bassett, Notary Public.

Read, Dec. 9th 1879. Recorded Dec. 10th 1879.
John Blanchard Recorder