


**Plat of Binghampton.**  
with R. Hardy's alteration  
and Addition.

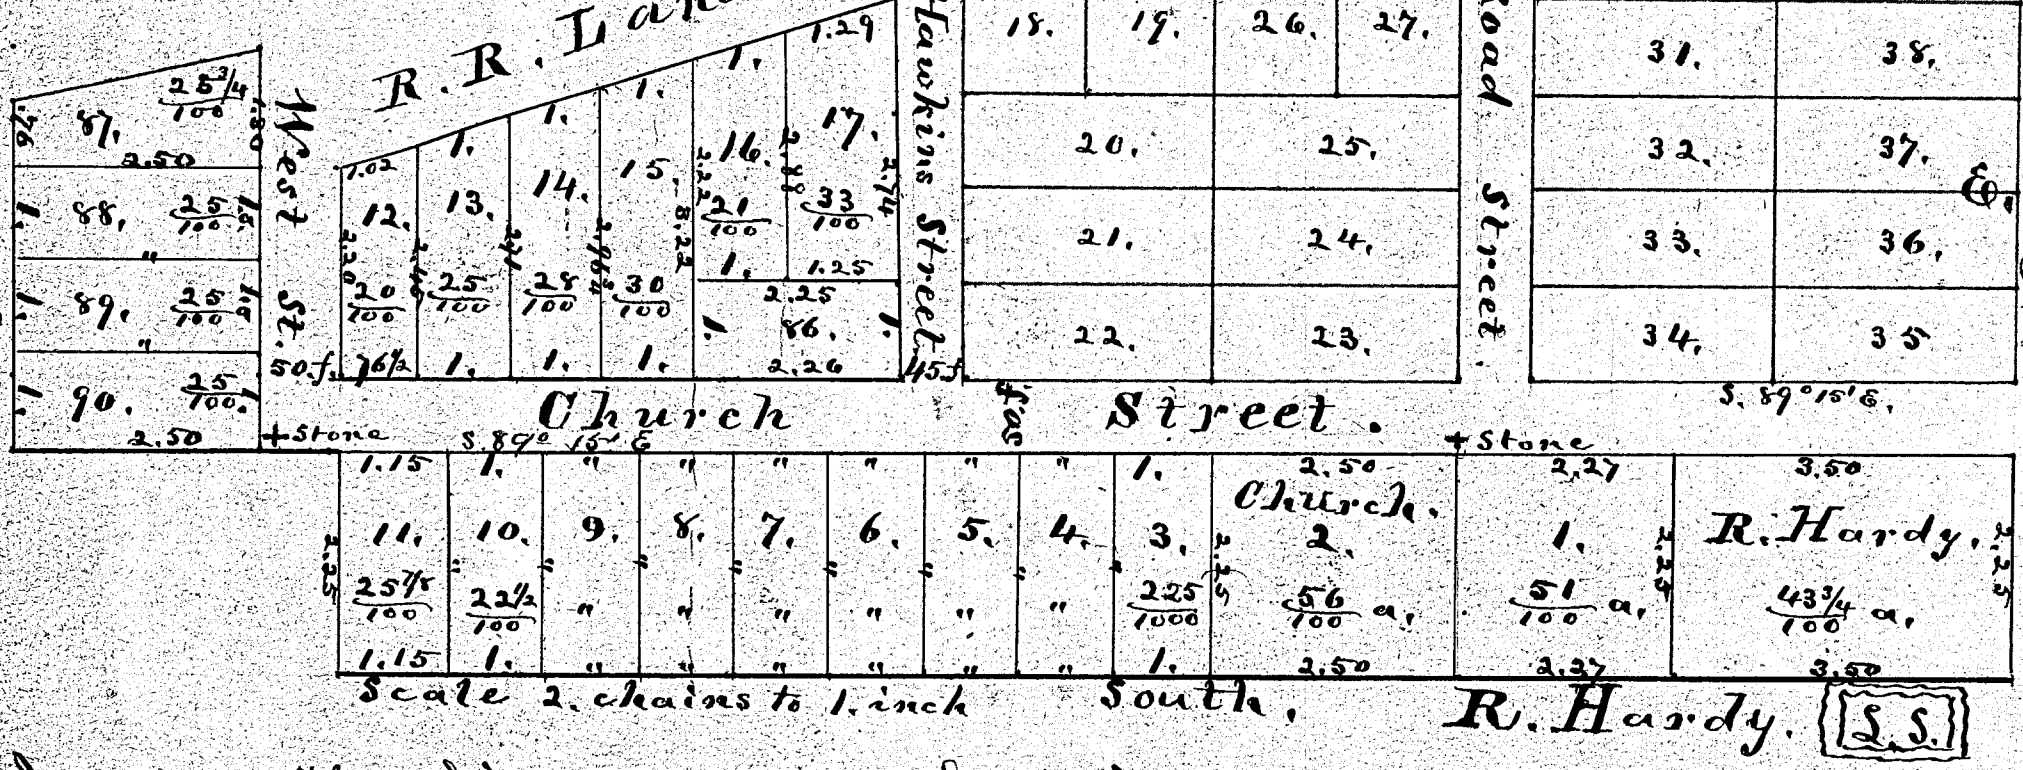


State of Ohio, Be it known that I have surveyed for Lorain County, ss. Roswell Hardy from the Northeast middle part of Lot No. 26, Sect 11, Camden Township Lorain County an alteration of, and addition to, the Village Plat of Binghampton. This plat shows with red lines the unaltered portion of the Plat. It also shows land in Lots Number 1, 2, 3, 4, 5, 6, 7, 8, 9, 10, 11, 12, 13, 14, 15, 16, and 17, in the Village of Binghampton as surveyed by Phineas Royce, County Surveyor dated April 11, A.D. 1853. Said recorded in Lorain County Plat Book Volume No. 1, page No. 10, which lots on said Plat are hereby vacated. I have resurveyed marked and plotted said lots with additions and numbered them from 1. to 17, inclusive and from 36. to 90, inclusive. I also extended Church Street westward and run West Street Northwesterly at the end of said extension. I planted a Stone Monument 1. foot North of the North east corner of Lot No. 2, as now plotted, and also 1. foot North of the West-ern extension and one foot east of the corner of West Street a Stone Monument was planted. Middle of Streets given in feet - Size of Lots in chains and links.  
March 5<sup>th</sup> 1880. L.S. Ward, Lorain County Surveyor.

I, Homer Hawkins the owner of land denominated as Lot No. 17, and the east half of Lot No. 15, in the former Plat of Binghampton and now known as Lot No. 17, in this Plat, do hereby consent that the above Plat shall be made and recorded, and the former Plat vacated as by this Plat indicated.  
H. H. Hawkins.

The State of Ohio, Before me L. S. Ward a Surveyor in and for said Lorain County, ss. personally came Roswell Hardy, who made the above alteration, vacation, and addition to the Village Plat of Binghampton, and caused the same to be plotted, and acknowledges the signing and sealing of the same to be his voluntary act and deed this 5<sup>th</sup> day of March A.D. 1880. L. S. Ward, Lorain Co. Surveyor.

Read for Record: March 10<sup>th</sup> 1880. Recorded March 11<sup>th</sup> 1880. John Blanchard, Recorder.

**Breck's sub-division of part of Lot No. 21, in Ridgville Township, north of Ridge Road.**

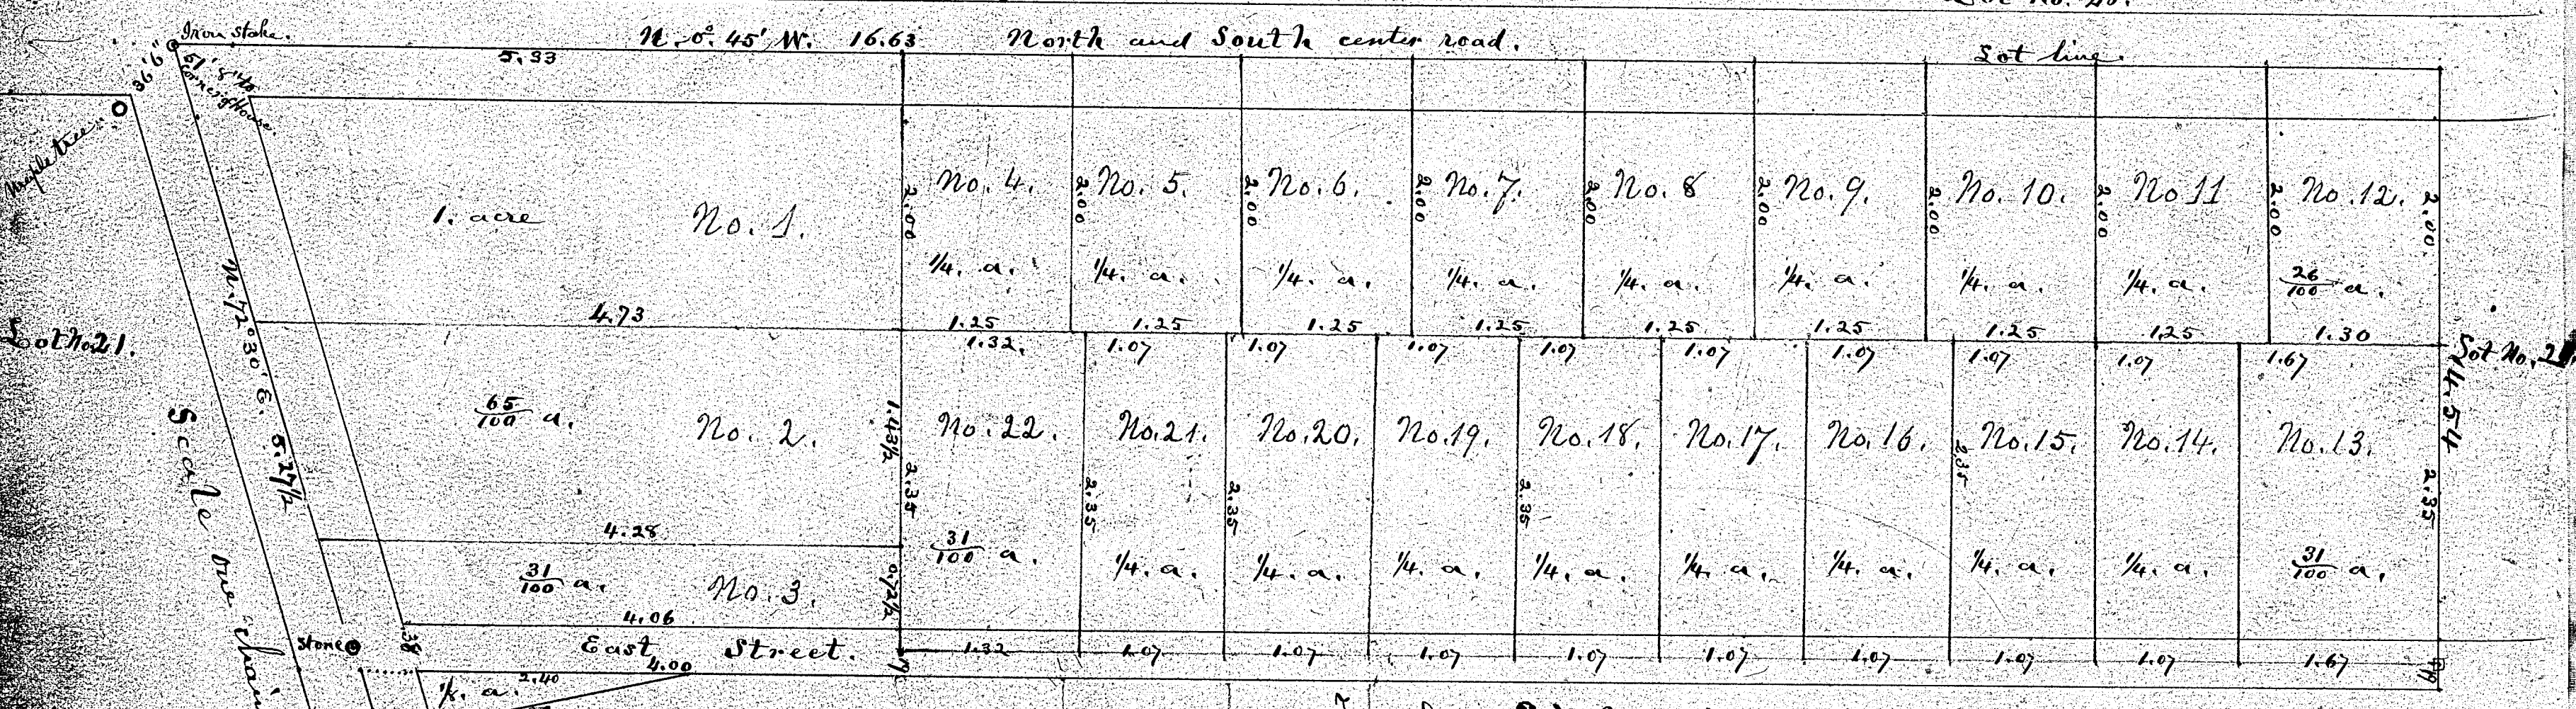

I hereby certify the above to be a true and correct plat of the survey made by me of the sub-division of part of Lot No. 21, in Ridgville Township north of the Ridge Road for William H. Breck and at his request. February 27, 1880.  
J. H. Faxon, Surveyor.

Adopted and acknowledged by me this first day of March A.D. 1880. William Henry Breck.

The State of Ohio, Before me J. H. Faxon a Justice of the Peace in and for said County personally appeared the above named William H. Breck and acknowledged the signing and sealing of the above Plat to be his voluntary act and deed, this first day of March A.D. 1880.  
John H. Faxon, Justice of the Peace.

Read March 24<sup>th</sup> 1880. Recorded March 31<sup>st</sup> 1880. John Blanchard, Recorder.