

Plat of Mr. A. Braman's subdivision of Block 3. of his addition to the Village of Lorain, Lorain County, Ohio, made to a scale of 50. ft. to an inch - all distances are in feet, I hereby certify this survey and plat to be correct. April 3, 1882. T. C. Brown, Surveyor.




Clark St's

I, Mr. A. Braman, Trustee, hereby certify this subdivision of Block 3. of my addition to the Village of Lorain, County of Lorain, State of Ohio, to be my free act and deed. Executed in presence of Frank D. Rogers, L. B. Smith, Mr. A. Braman, Trustee.

The State of Ohio, Before me a Notary Public in and for said Lorain County, ss. I personally appeared the above named Mr. A. Braman and acknowledged that he did sign and seal the foregoing instrument and that the same is his free act and deed. In witness whereof I have hereunto set my hand and seal this 6 day of April A.D. 1882. Frank D. Rogers, Notary Public.

We, the Common Council of the Village of Lorain, Ohio, hereby accept & adopt this subdivision of said Block 3. as a part of the plat of said Village. L. J. Clark, Mayor. L. S. Garfield, Clerk. Signed & sealed this 15 day of April A.D. 1882.

Rec'd for Record April 22^d 1882. at 10 o'clock
Recorded April 24th 1882.
John Blanchard Recorder.

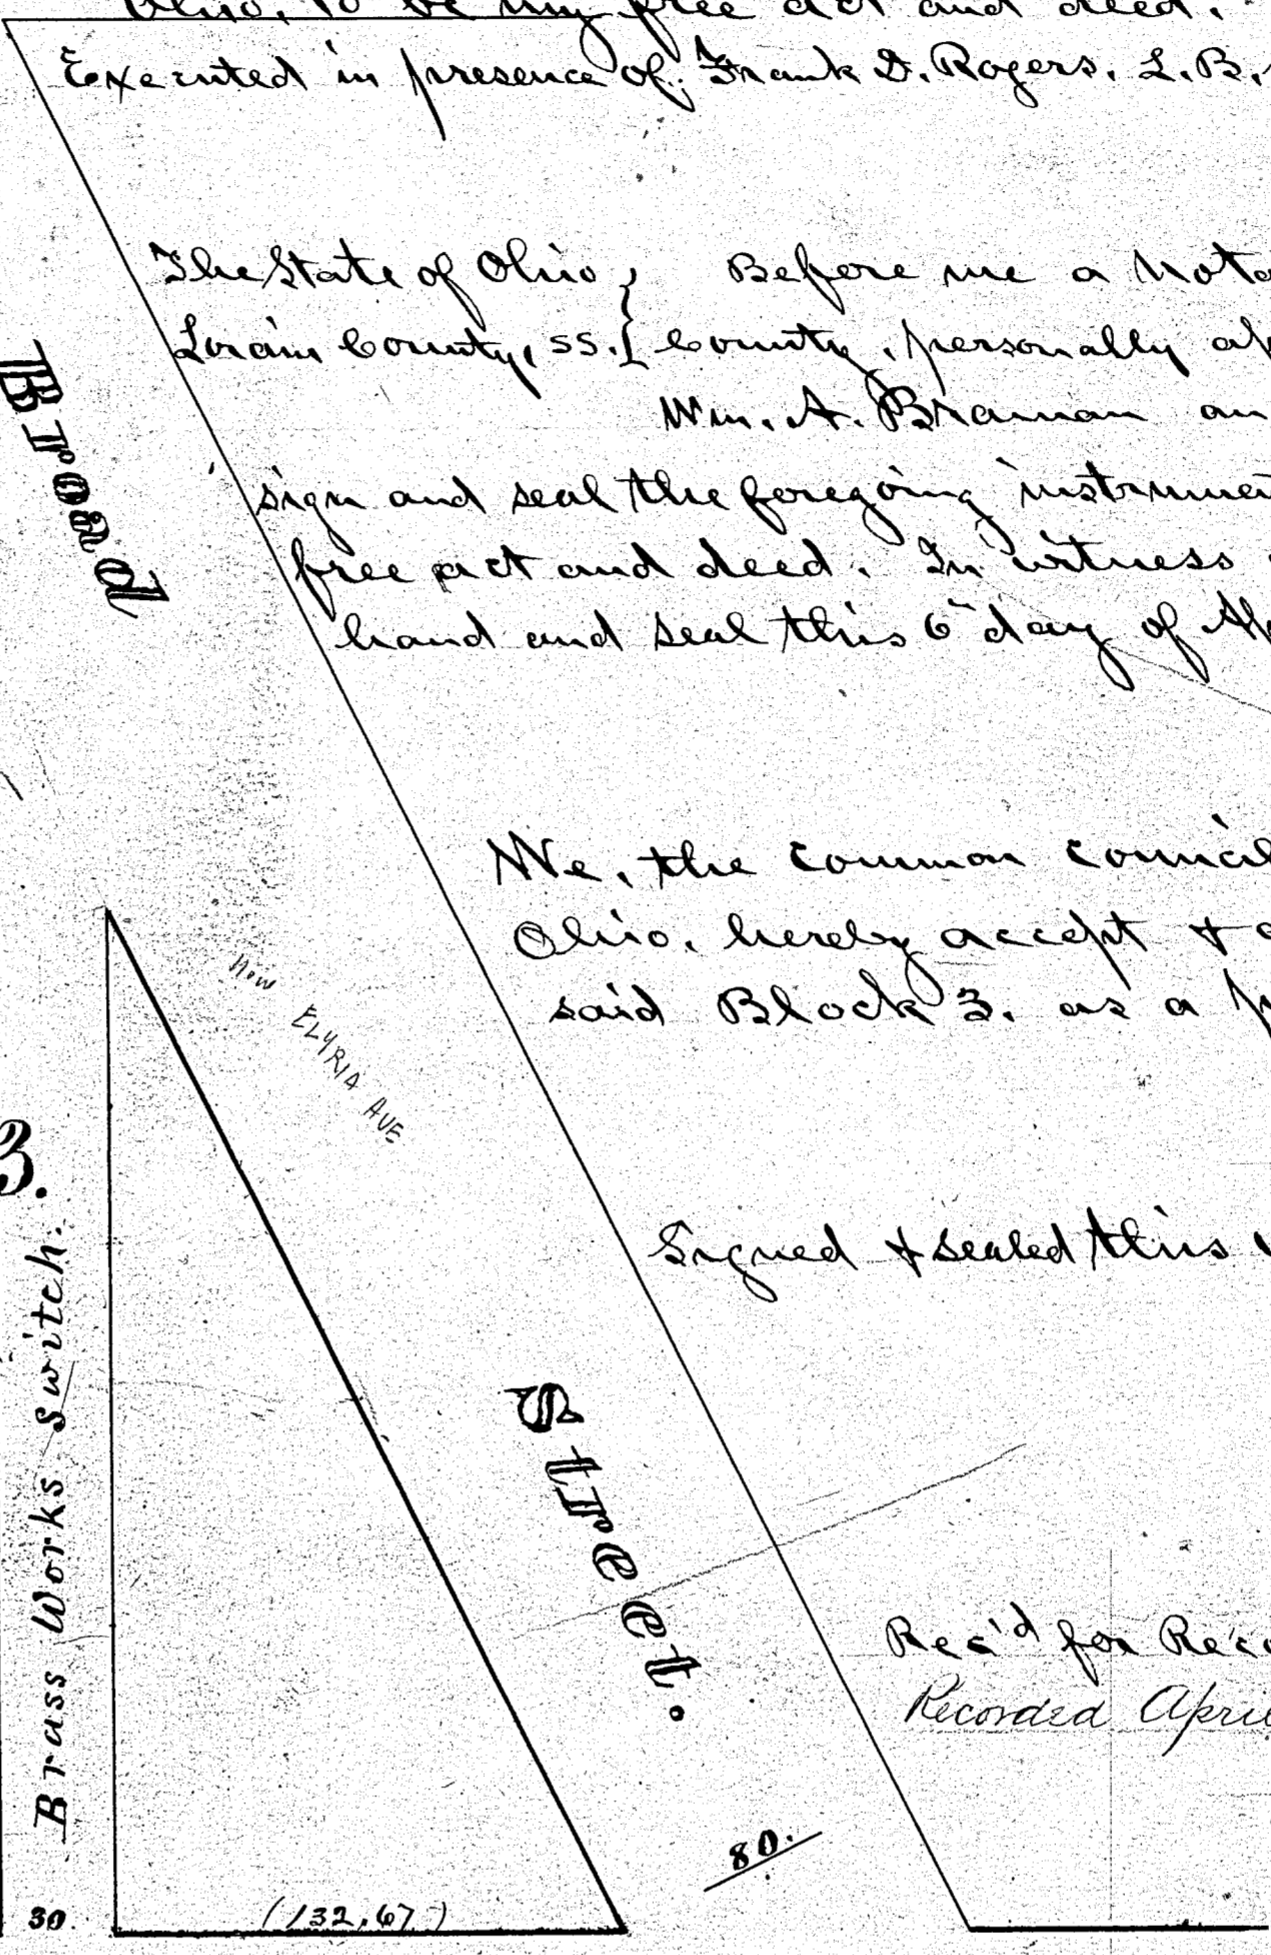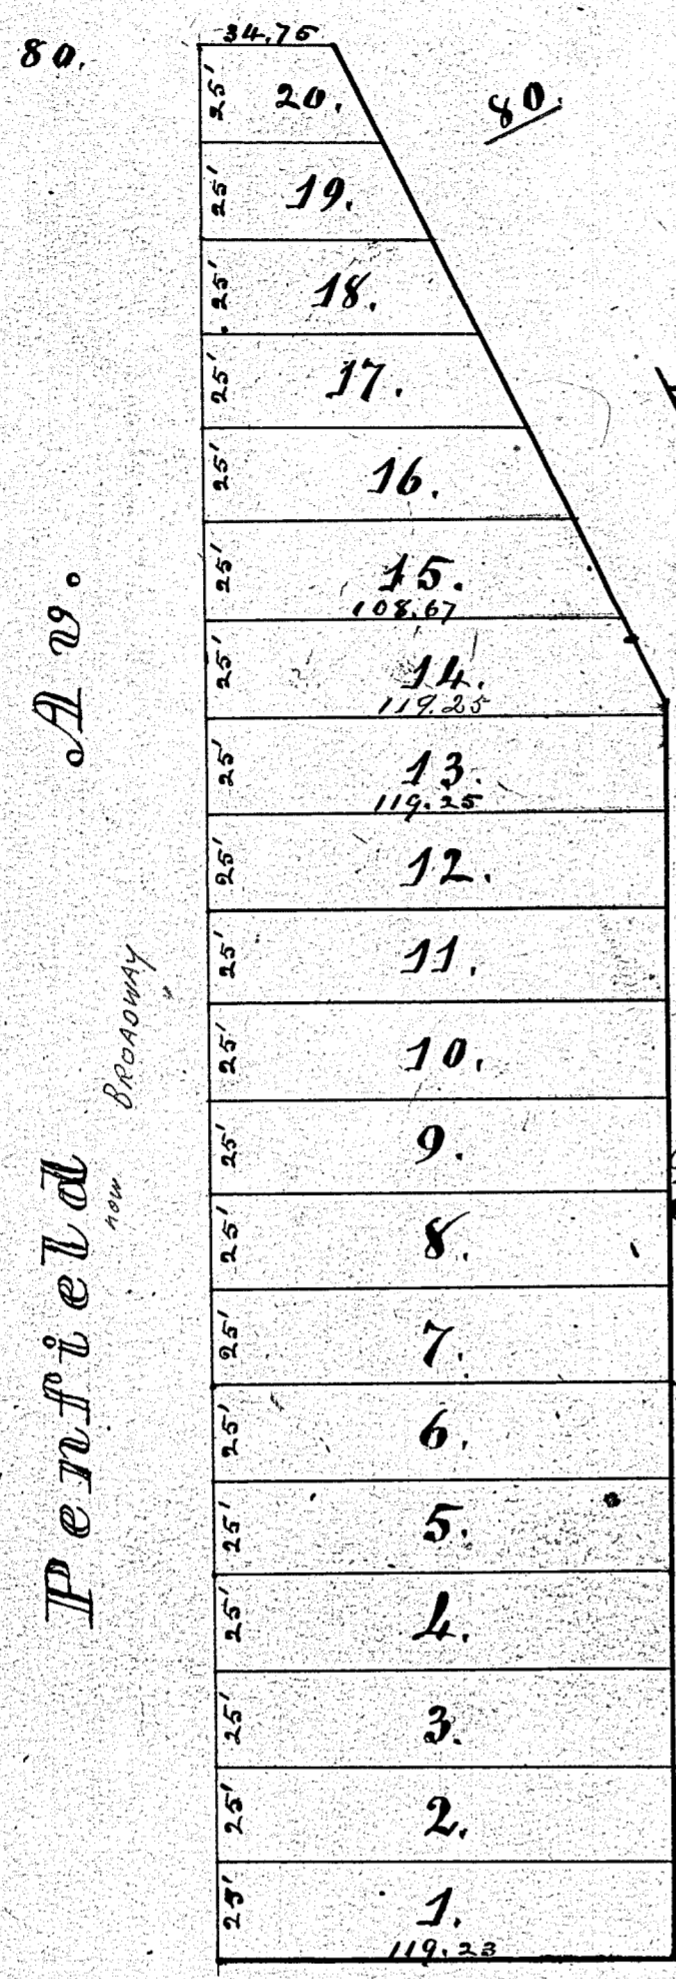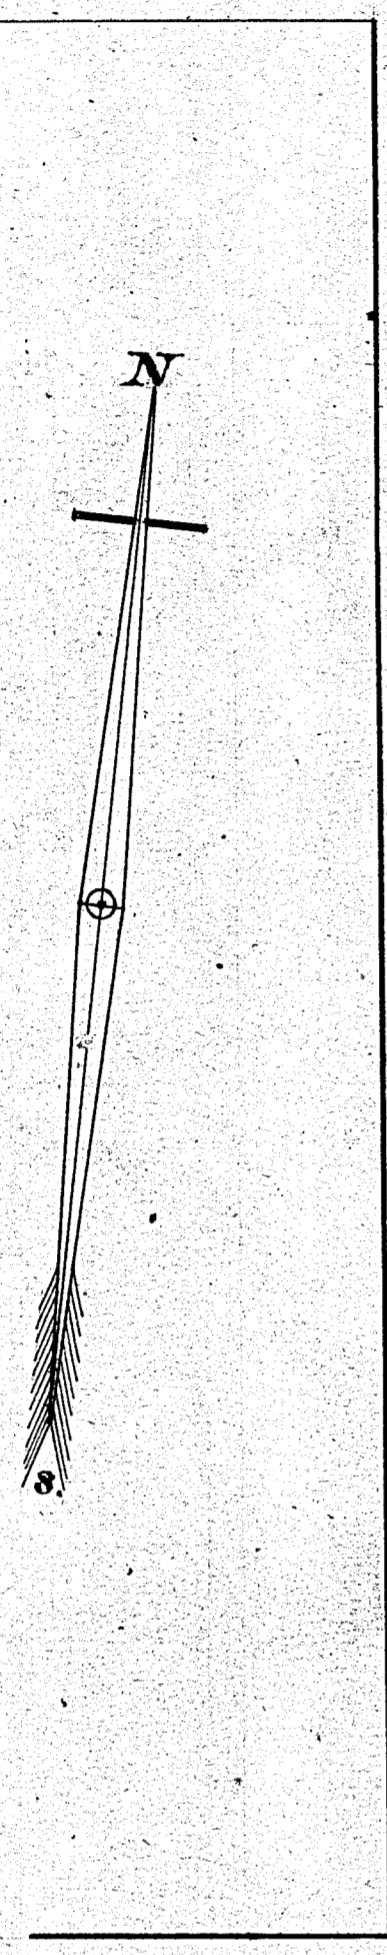

Forest 66

Street.

Joel Hayden Brass Co.

Plat of Thomas Gawn's 2nd Addition to the Village of Lorain

Plat of T. Gawn's 2nd Addition to the Village of Lorain, Ohio, located in Lot 1, Tract 1, in Lorain County, Ohio, Black River Township, made to a scale of 66 ft. to an inch. All distances are given in feet. Survey and Plat correct. April 4th 1882. T. C. Brown, S. & C.

I, T. Gawn, hereby certify this Addition to the Village of Lorain, Ohio, to be my free act & deed. Thomas Gawn.


The State of Ohio, Before me a Notary Public in and for said County Lorain Co. ss. I personally appeared the above named T. Gawn and acknowledged that he did sign & seal the foregoing instrument & that the same is his free act & deed. In witness whereof I have hereunto set my hand & seal this 2nd day of May, A. D. 1882. L. J. Clark, Notary Public.

We the Common Council of the Village of Lorain Ohio, hereby accept & adopt this Addition as a part of the Plat of said Village. Signed and sealed this 2nd day of May A. D. 1882. L. J. Clark, Mayor. John Stack, Clerk.

Recd. May 6th 1882. at 5 P.M. Recorded June 30th 1882. John Blanchard, Recorder.



The name of this Avenue changed to Lakeside Avenue by Lorain City Ordinance #640 Dec 23 1901. See Plat Book No. 2 - Page 15.

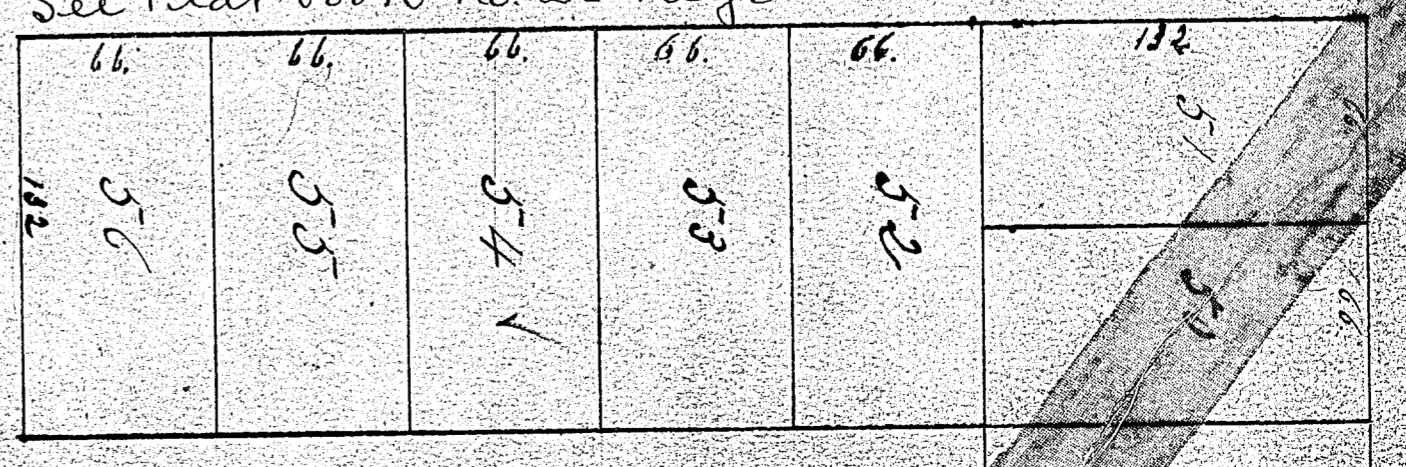

Lakeside Ave. 720 ft.