


Plat of S. S. Warner's Sub-division of N. E. corner of Lot 26 Wellington Tp. Lorain County, Ohio.


This is to certify that at the request of Mr. S. S. Warner, I have surveyed and platted part of the N. E. corner of Lot 26, Wellington Tp. Lorain County, Ohio. Stakes are set at all lot subdivision corners, and stones are planted, where indicated on the above plat. The Plat above shows the part of Lot 26, subdivided, the numbers of the subdivisions &c. &c. quantity of land in each subdivision. Numbers and quantity, marked in red ink, distances in black ink. November 6th 1882. F. C. Brown, Co. S. S. Warner, hereby certify the above sub-division to be my free act and deed. S. S. Warner.

The State of Ohio } Personally appeared before me a Probate Judge Lorain County, for and in behalf of said County, the said S. S. Warner, who acknowledged that he did sign & seal the foregoing instrument & that the same is his free act and deed. In witness whereof I have hereunto set my hand and seal this 20th day of November A. D. 1882. C. H. Thurman, Probate Judge.

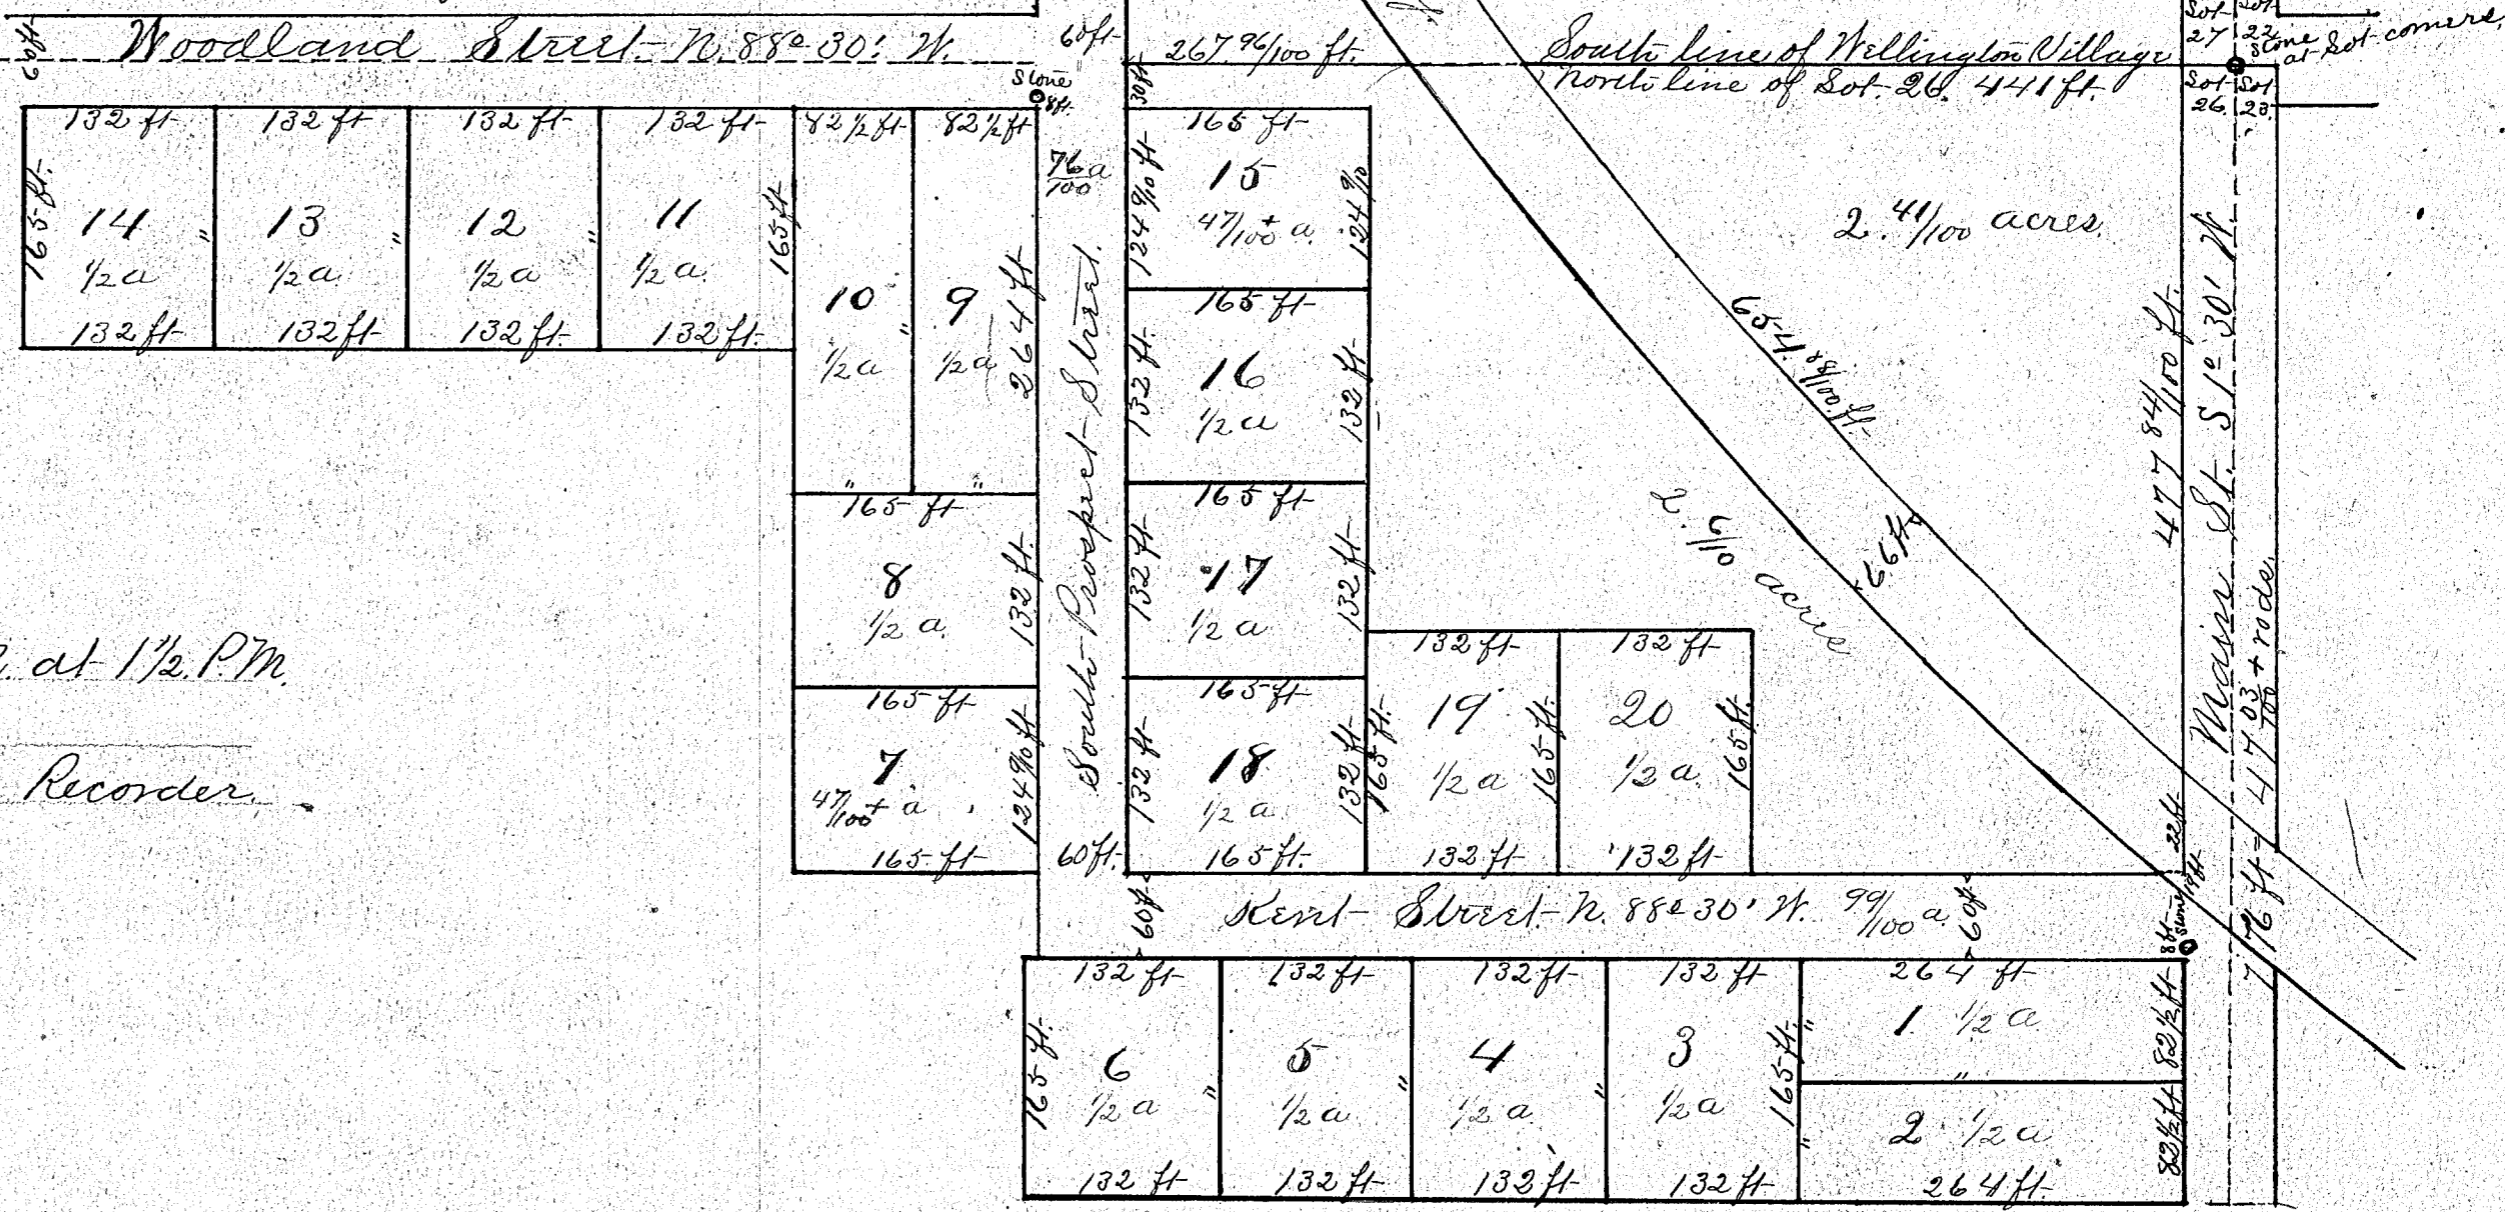

Recd. for Record November 20th 1882. at 1 1/2 P.M.
Recorded November 22^d 1882.
John Blanchard, Recorder.

Thomas Biggs 2nd Sub-division of Block 19, north part, between Branches of Black River, Elyria, Ohio.

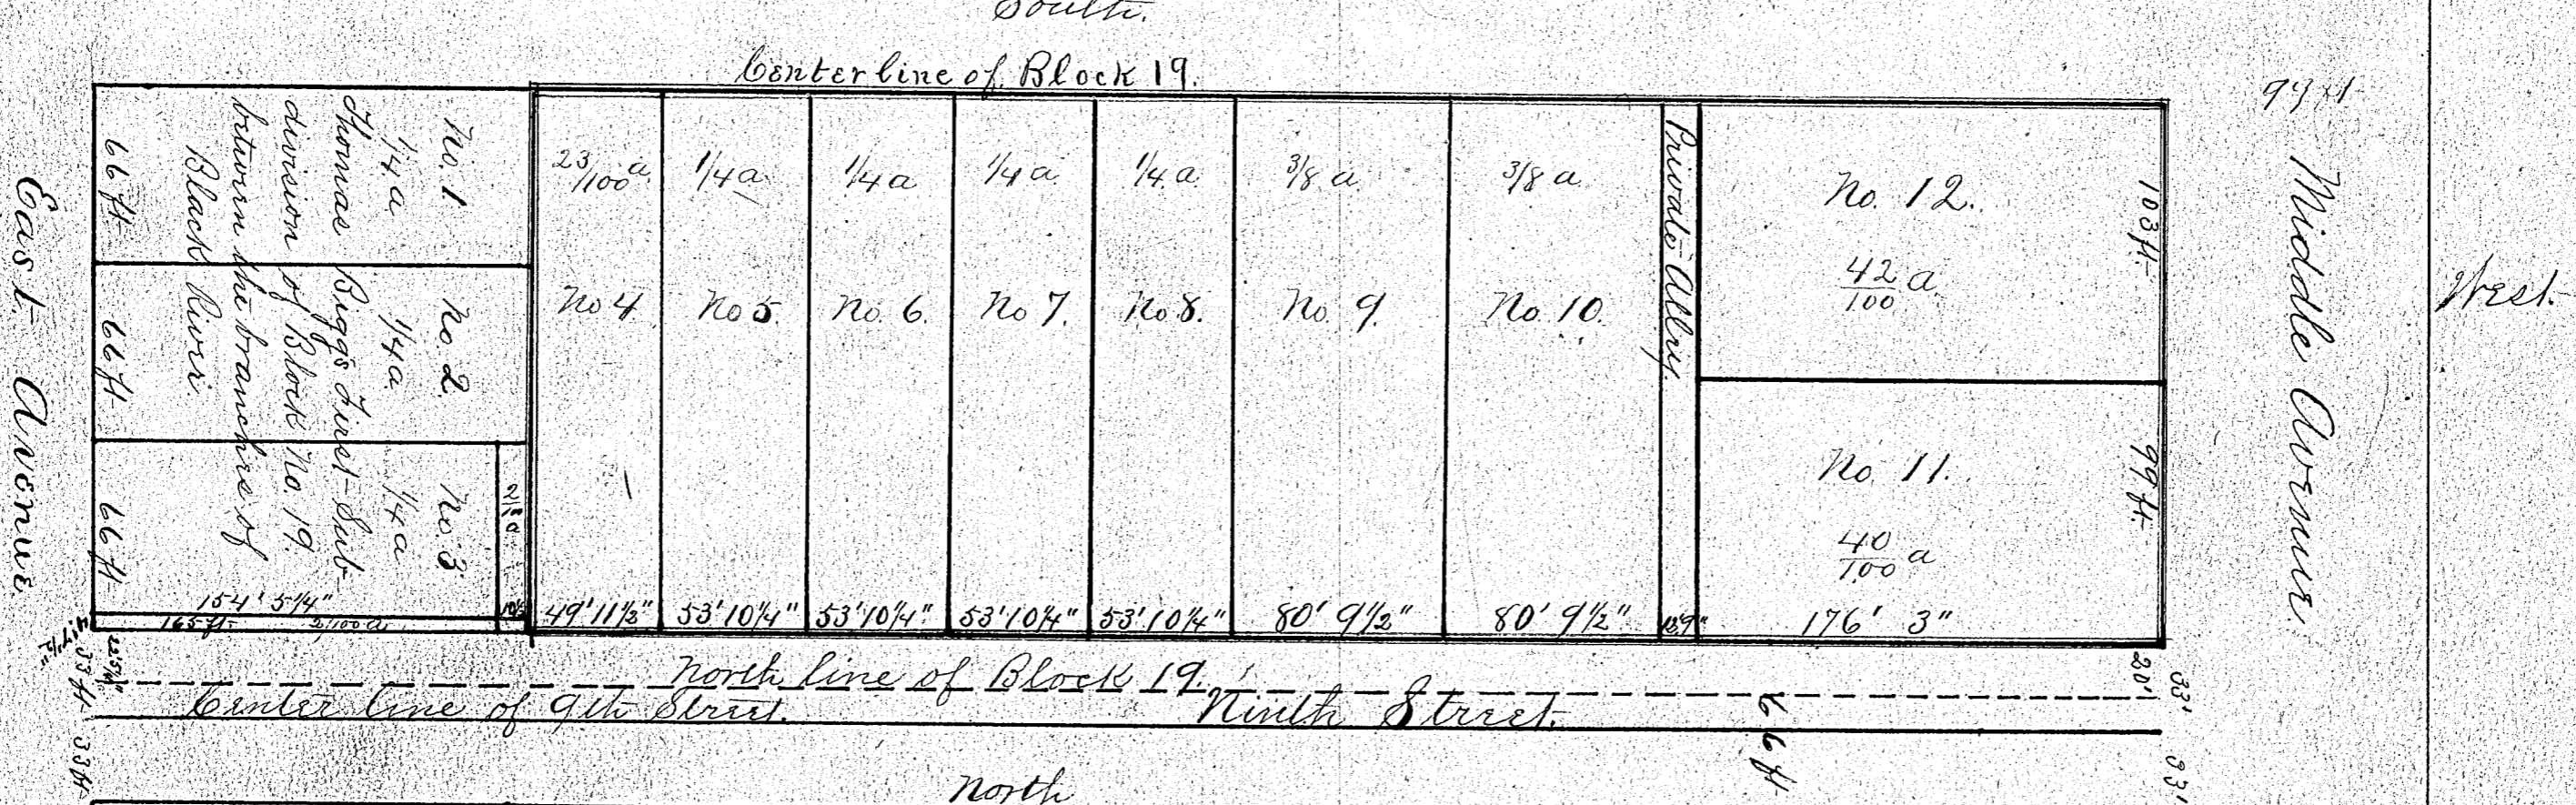

This is to certify that on the 12th day of September, 1882, at the request of Mr. Thomas Biggs, I subdivided the north part of Block 19, between the branches of Black River in Elyria Township, and Village of Elyria, Lorain County, Ohio. The lots as subdivided are those as indicated on the plat, indicated within the red line & being lots Nos 4 to 12, inclusive. The balance of the plat being lots 1, 2, & 3, & the small fraction on 9th St. & East Avenue, is a

sub-division. The 2/100 a. marked off from west end of Lot 3, is to show the line that makes 1/4 of an acre, in Lot 4, if the strip on 9th and East Avenue is added to Lot 3. Lots and contents are marked in red ink. Distances, in feet and inches, and marked in Black ink, and sealed by the said Thomas Biggs this 22^d day of September A. D. 1882, in presence of N. S. Johnson, Co. Surveyor, Bro. Bullcroft, Thomas Biggs.

The State of Ohio } Personally appeared before me a Notary Public, within & for said County, the within named Thomas Biggs, who acknowledged that he did sign & seal the within plat, designated Thomas Biggs 2nd Sub-division of Block 19, north part, between the branches of Black River, Elyria, Ohio, to be his free act and deed. In witness whereof I have hereunto set my hand & official seal this 22^d day of September A. D. 1882. Norman S. Johnson, Notary Public.

Recd. Nov 23^d 1882 at 9 A.M. Recorded Nov 24th 1882.
John Blanchard, Recorder.