


Map of Mrs A Ely's sub-division of Village Lots 499, 500, 501 + 502 Elyria Village


Accepted and approved by the Council of Elyria April 18th 1883  
 A. O. Hales Mayor

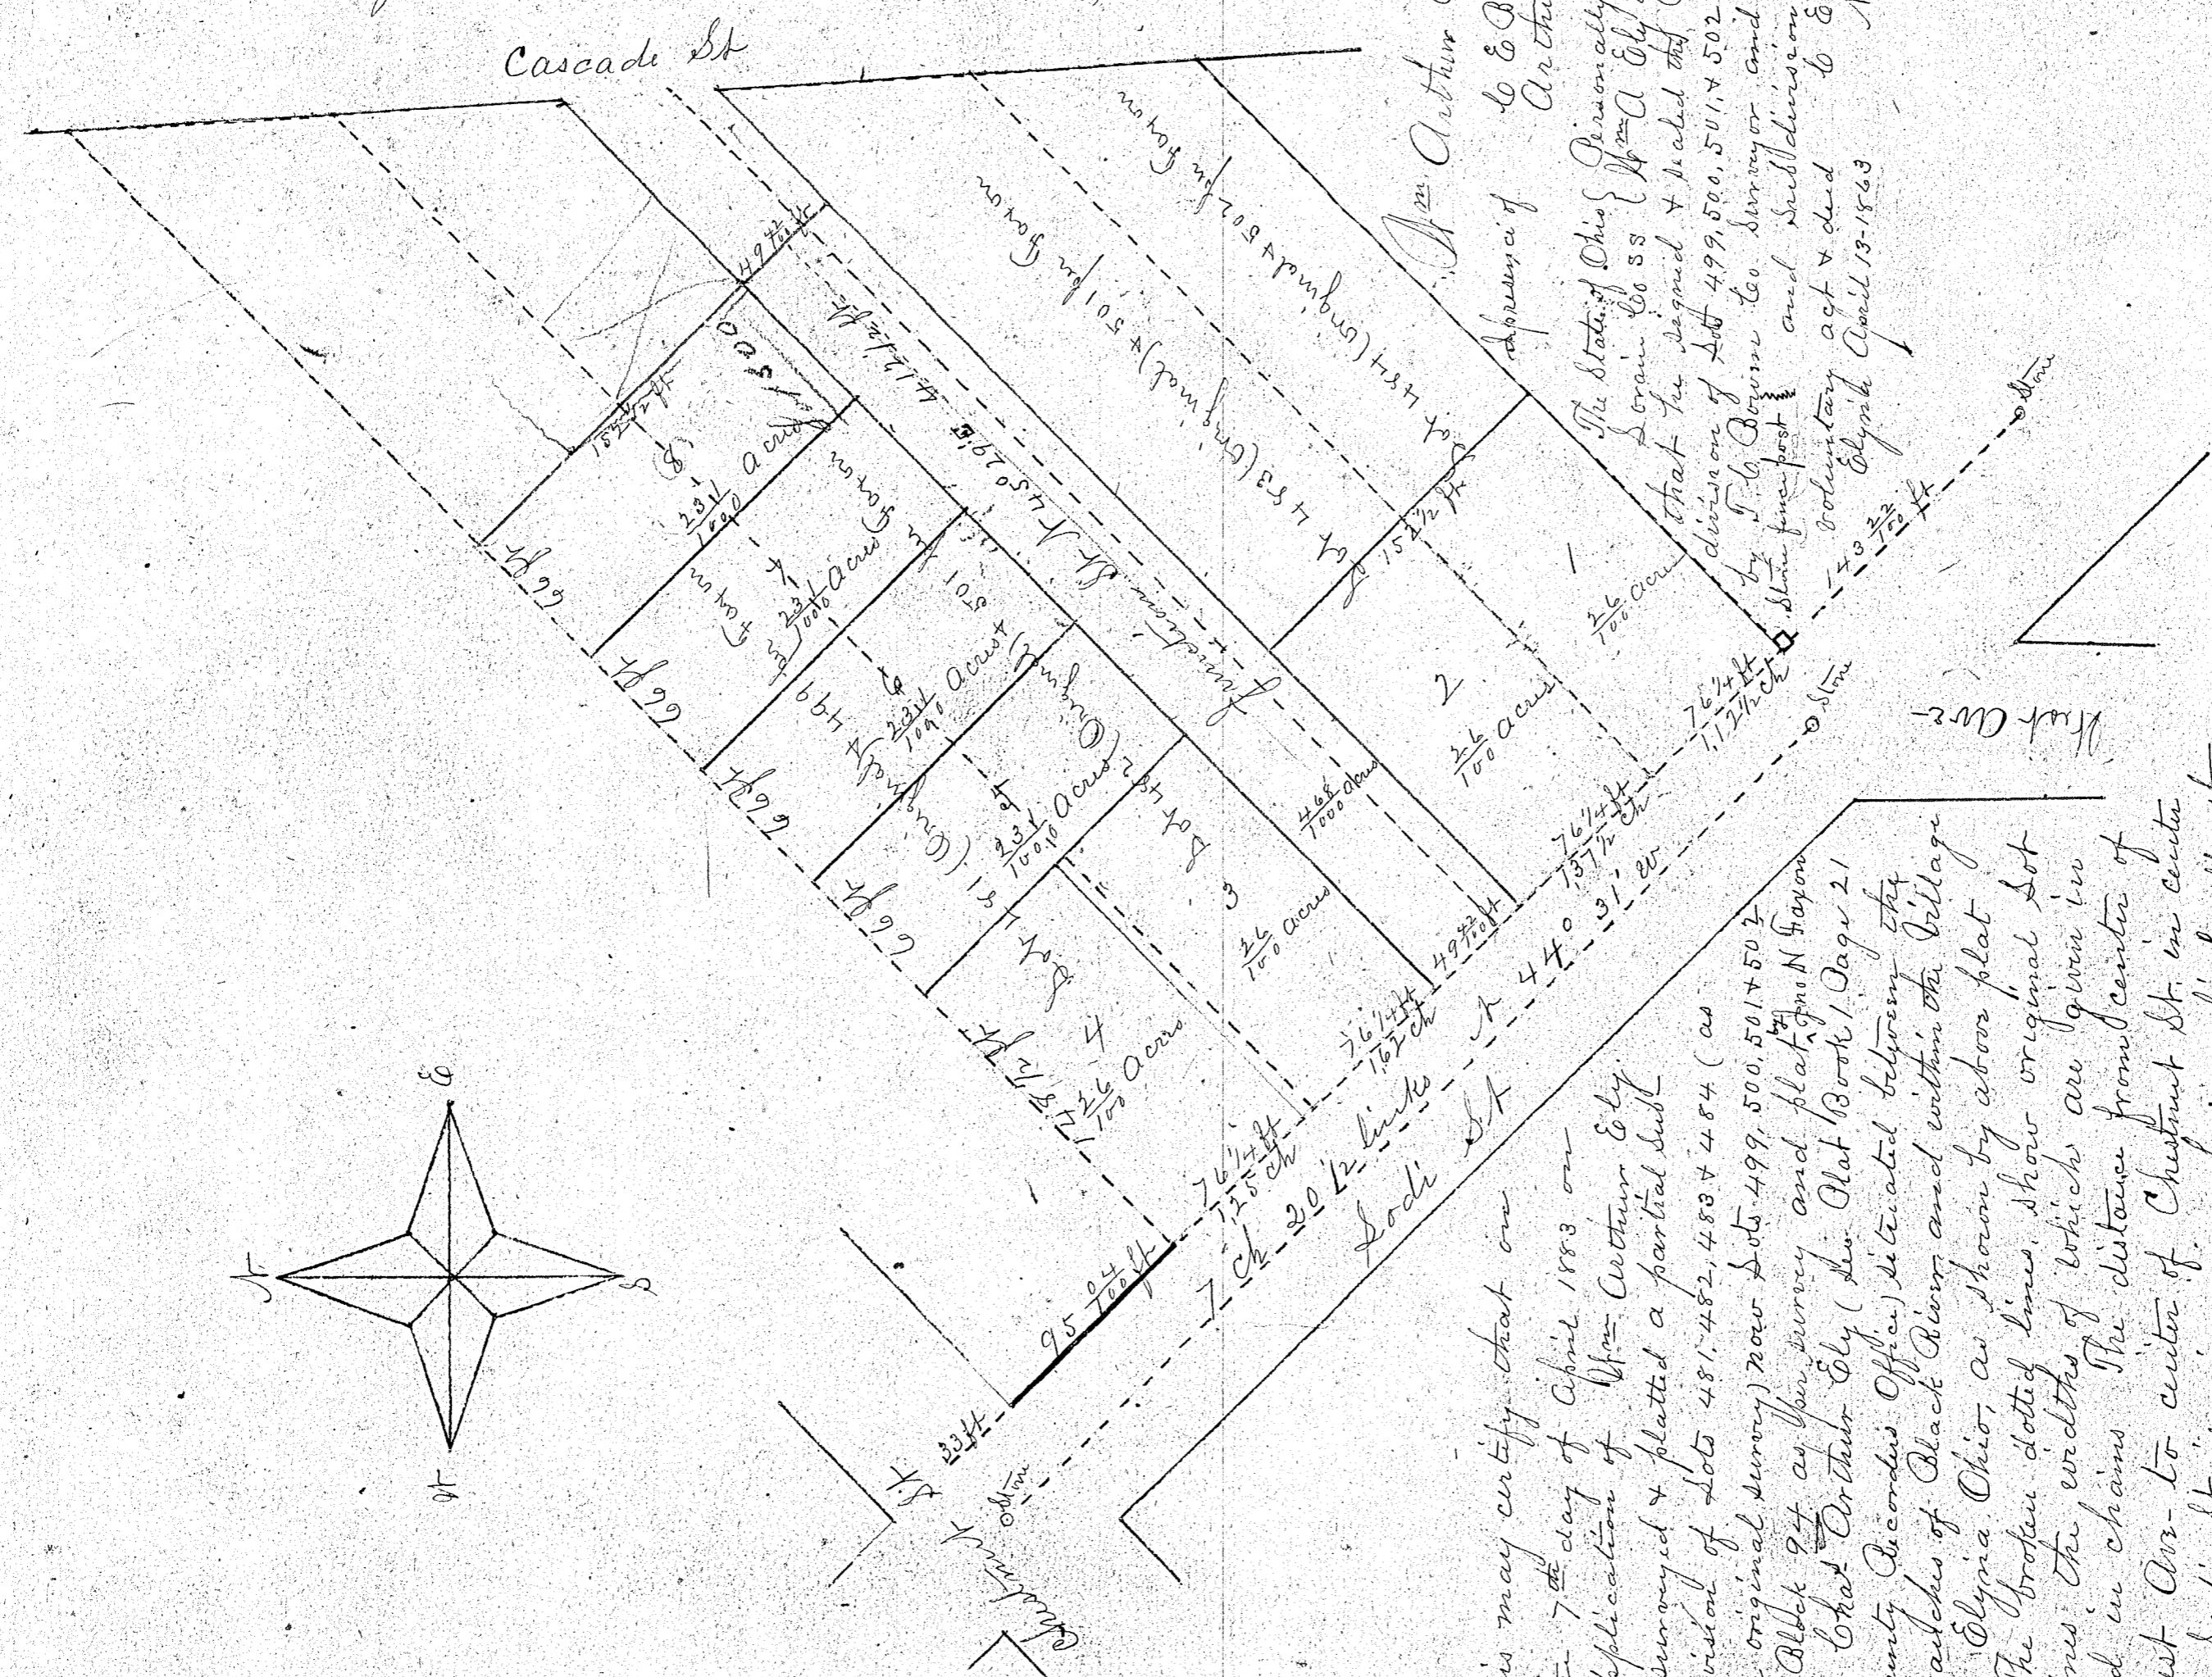

Arthur Ely  
 Appraiser of Lorain Co Ohio  
 Personally appeared before me Arthur Ely and acknowledged before me that he signed & sealed the Plat of the sub-division of Lot 499, 500, 501 + 502 as shown plat for F. G. Brown Co. Surveyor and that said legim and subdivision are his voluntary act and deed  
 Elyria April 13-1883  
 Notary Public

Received April 14th 1883 at 4 o'clock P. M.  
 Recorded April 16th 1883  
 W. E. Bohorn Recorder

This plat was accepted by the Council of Elyria Village at a regular meeting held at the Mayors Office October 5th 1883  
 A. O. Hales Mayor

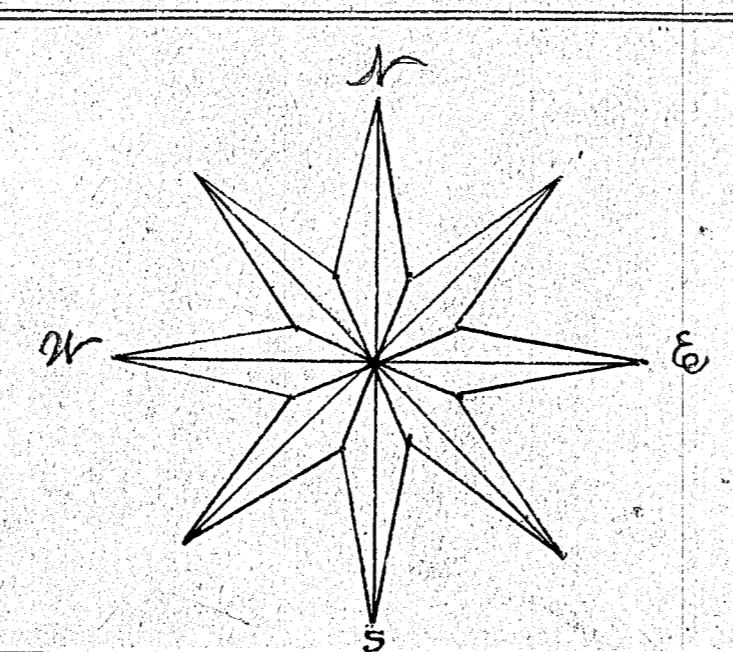

This is to certify that on the 28th of Sept 1883 at the request of George Warford, I sub-divided the east part of Lot 147 east of east branch of Black River Elyria Sp Lorain Co Ohio, as shown on the Plat Distances in chains, and quantity in Red. Lot Nos in Black  
 F. G. Brown  
 Surveyor Lorain Co Ohio

Ohio St

1.00	"	"	"	"	2.00
2.50	2.5/100	2.5/100	2.5/100	2.5/100	1 2.5/100
1.0	11	12	13	14	2 2.5/100
2.50	2.5/100	2.5/100	2.5/100	2.5/100	3. 2.5/100
1.00	"	"	"	1.00	4 2.5/100
					2.00

1.00

The State of Ohio } Personally appeared before  
 Lorain County ss } me the undersigned, the  
 said George Warford who acknowledged the accom-  
 panying Plat and sub-division to be his voluntary  
 act and deed  
 Elyria O.  
 Sept 29th 1883.  
 F. G. Brown  
 Surveyor Lorain Co Ohio

I George Warford, do hereby accept and  
 acknowledge the accompanying Plat and sub-  
 division to be my free act and deed  
 Elyria Ohio  
 Sept 29th 1883  
 George Warford

Received for record Oct 13th 1883 at 4 o'clock  
 P. M. Recorded October 16th 1883  
 W. E. Bohorn Recorder