


As the Common Council
of the Village of Sorain, hereby
accept and adopt this addition
as a part of said Village
By J. Clark Mayor
Jno. Stacks Clerk
Signed and sealed this 4th day of
March A D 1884

Plat of Wm A Braman sub-division of Blocks
10-11 and 12 of his addition to Village of Sorain
Sorain Co O in Lot 3 Tract 1 Black River Tp
All distances in feet surveyed and plotted for
and at the request of said Wm A Braman Trustee
Elyria Ohio Dec 5th 1883 J. Le Bourn S. & Co

I Wm A Braman Trustee hereby certify this
addition to the Village of Sorain to be
my free act and deed
Wm A Braman Trustee
Signed and sealed in my presence
J. W. Rogers
R. H. Rogers

Received for record March 15th 1884
at 2 o'clock P.M.
Recorded March 15th 1884
W. E. Leburn Recorder

State of Ohio Sorain Co ss }
Before me a Notary Public
in and for said County, personally appeared the above
named Wm A Braman Trustee, & acknowledged that
he did sign and seal the foregoing instrument & that
the same is his free act and deed. In witness whereof
I hereunto set my hand and official seal this the sixteenth
day of February A D 1884 Frank D Rogers
Notary Public

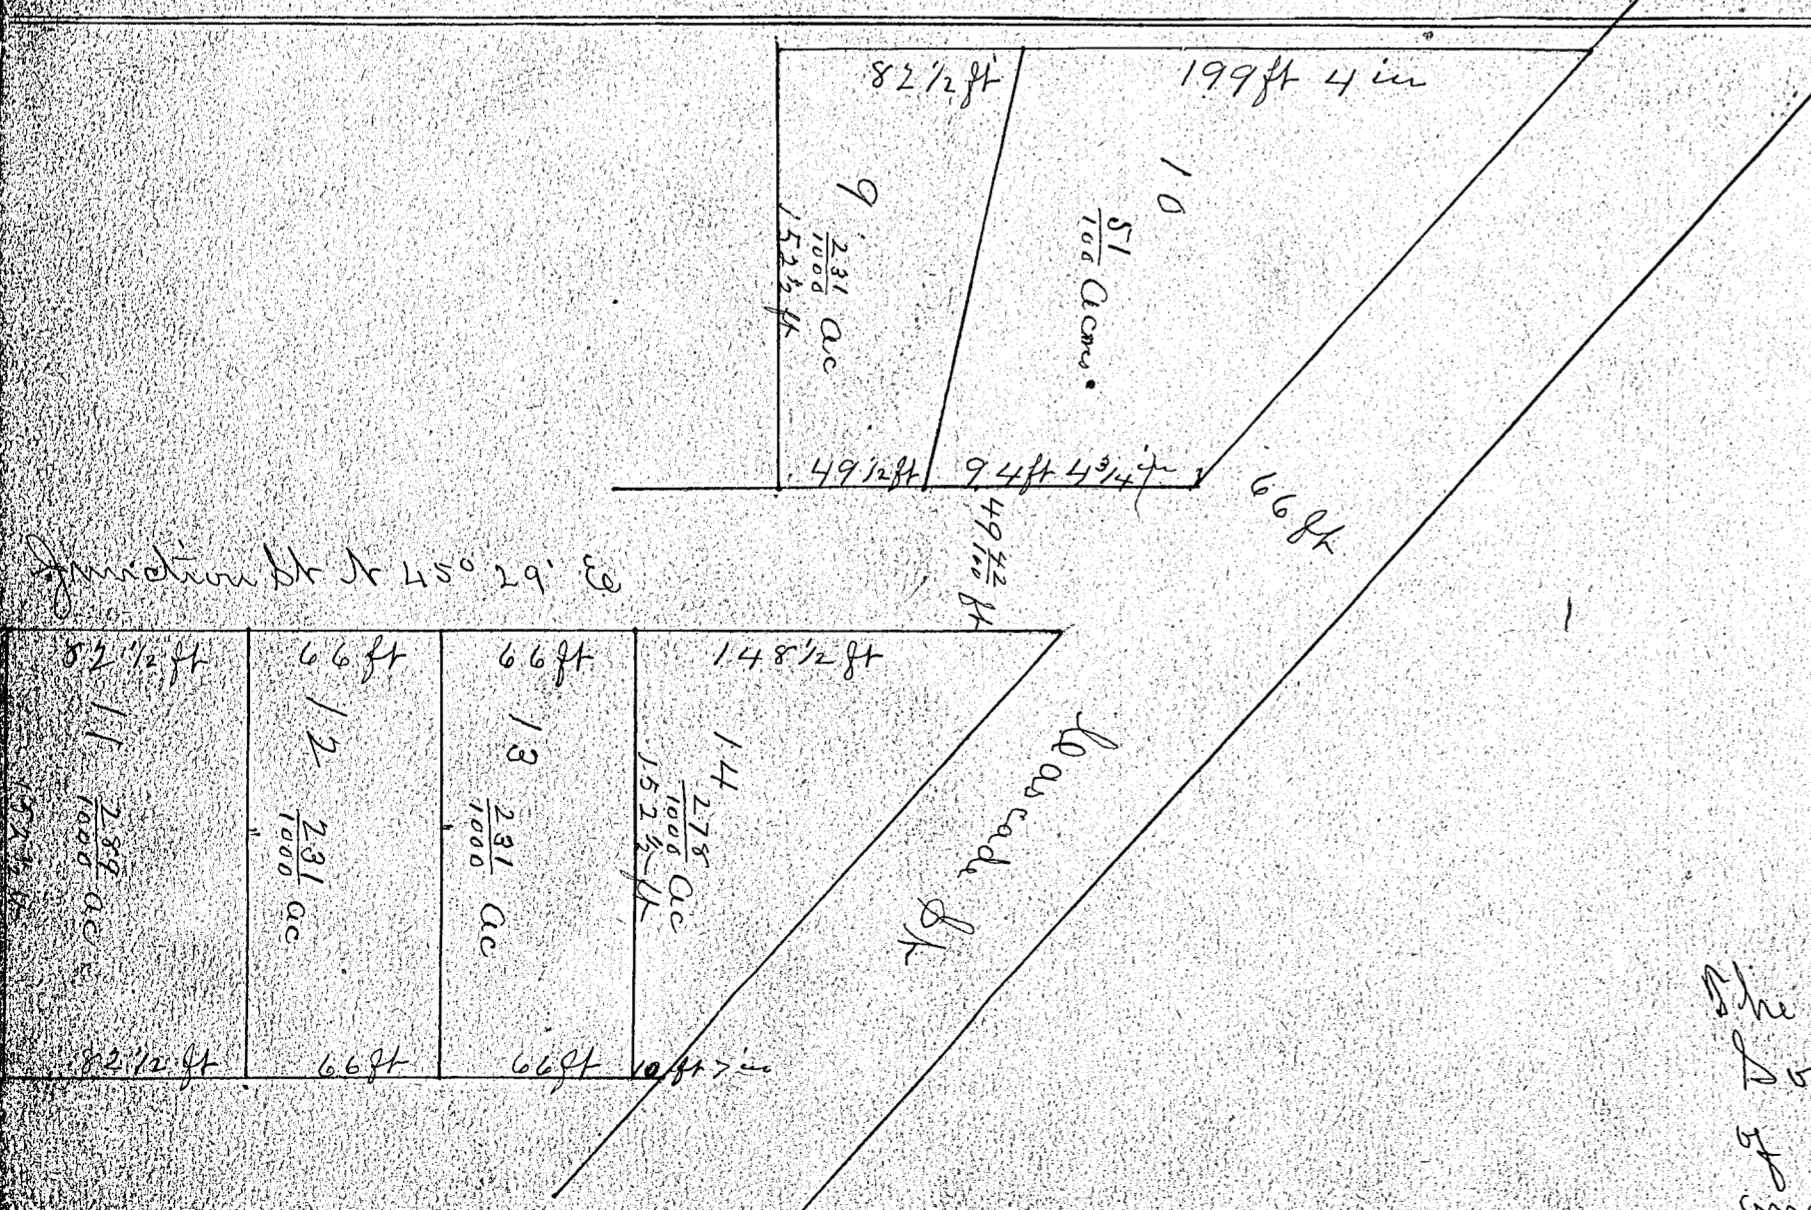

At the request of Mr Wm A Ely I have surveyed and plotted an
additional sub-division of lots 481, 482, 483 + 484 (as per original survey)
now lots 499, 500, 501 + 502 of Block 94 in the Village of Elyria, Sorain
County Ohio, as per survey and plot of Jno M Brown for Lehal Arthur Ely.
The lines of Leeward St are by calculation from the original field notes of
the survey of said lot. Scale 66 ft to an inch - all distances & quantities
appear on plat
Elyria O April 12th 1884 J. Le Bourn
S. & Co Surveyor

In presence of - E. L. Martin
Le M. Brush
Wm Arthur Ely

The State of Ohio } Personally appeared Wm Arthur Ely and acknowledged
Sorain Co ss } that he signed and sealed the plat of the sub-division
of lots 499, 500, 501, + 502 as herein plotted by J. Le Bourn S. & Co Surveyor
and that said signing and sub-division are his voluntary act and deed
Elyria, O April 14th 1884 E. L. Martin
Notary Public

Accepted and approved by the Town Council
of the Village of Elyria O April 18th 1884
J. B. Baker Mayor

Recorded May 6th 1884 at 10:1 A.M.
Recorded May 6th 1884 at 2:0 P.M.
W. E. Leburn Recorder