


James H. Rosa's addition to Binghampton

James H. Rosa

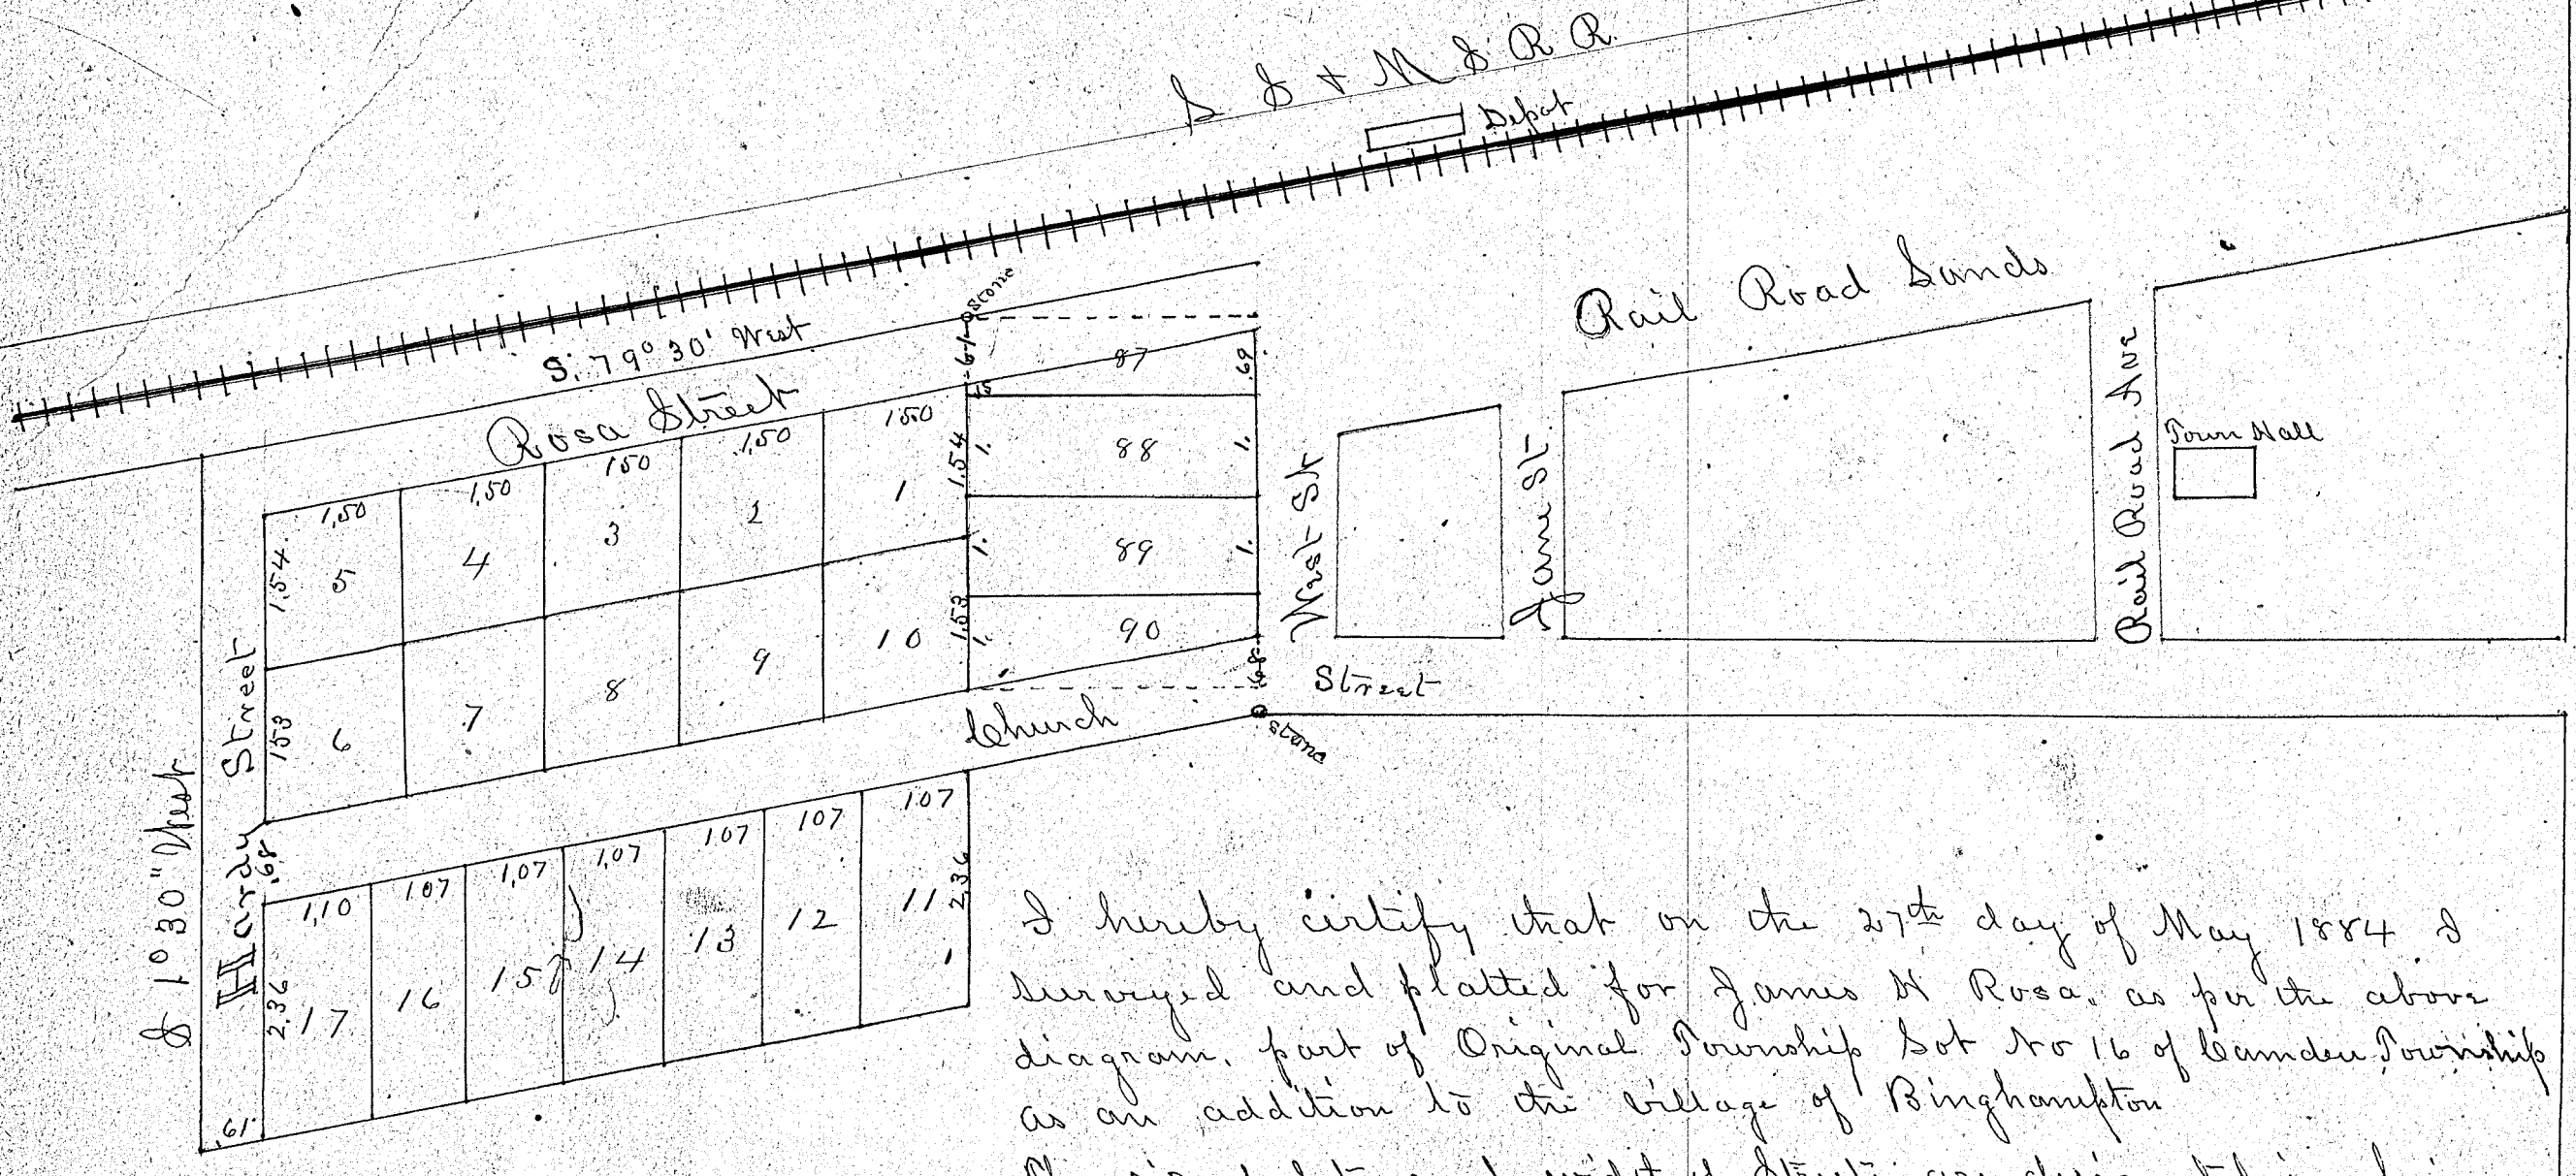

State of Ohio
Lorain County ss
Be it remembered that on this 27th day of May 1884 personally appeared before the undersigned a Notary Public within and for said County, James H. Rosa to me known to be the person who executed the annexed plat and who acknowledged the execution thereof to be his free act and deed for the uses and purposes therein mentioned.

In testimony whereof I have hereunto set my hand and official seal the day and year aforesaid.

Joseph H. Long
Notary Public


I hereby certify that on the 27th day of May 1884 I surveyed and platted for James H. Rosa, as per the above diagram, part of Original Township Lot No 16 of Camden Township as an addition to the village of Binghampton. The size of lots and width of streets are designated in chains and links in black figures. The lots are numbered consecutively from 1 to 17 in red ink. All measurements are from a stone set in the south line of Rail Road lands and at the north west corner of lot 87 of Hardy's addition to said village of Binghampton.

Received June 7th 1884
at 2 1/2 o'clock P.M.
Recorded June 10th 1884
at 11 o'clock A.M.
W. E. Lohorn Recorder

Scale 2 Chains to an inch

A. A. Whitbeck's Addition to Wellington Village


Wemenway and Johns Addition to Wellington

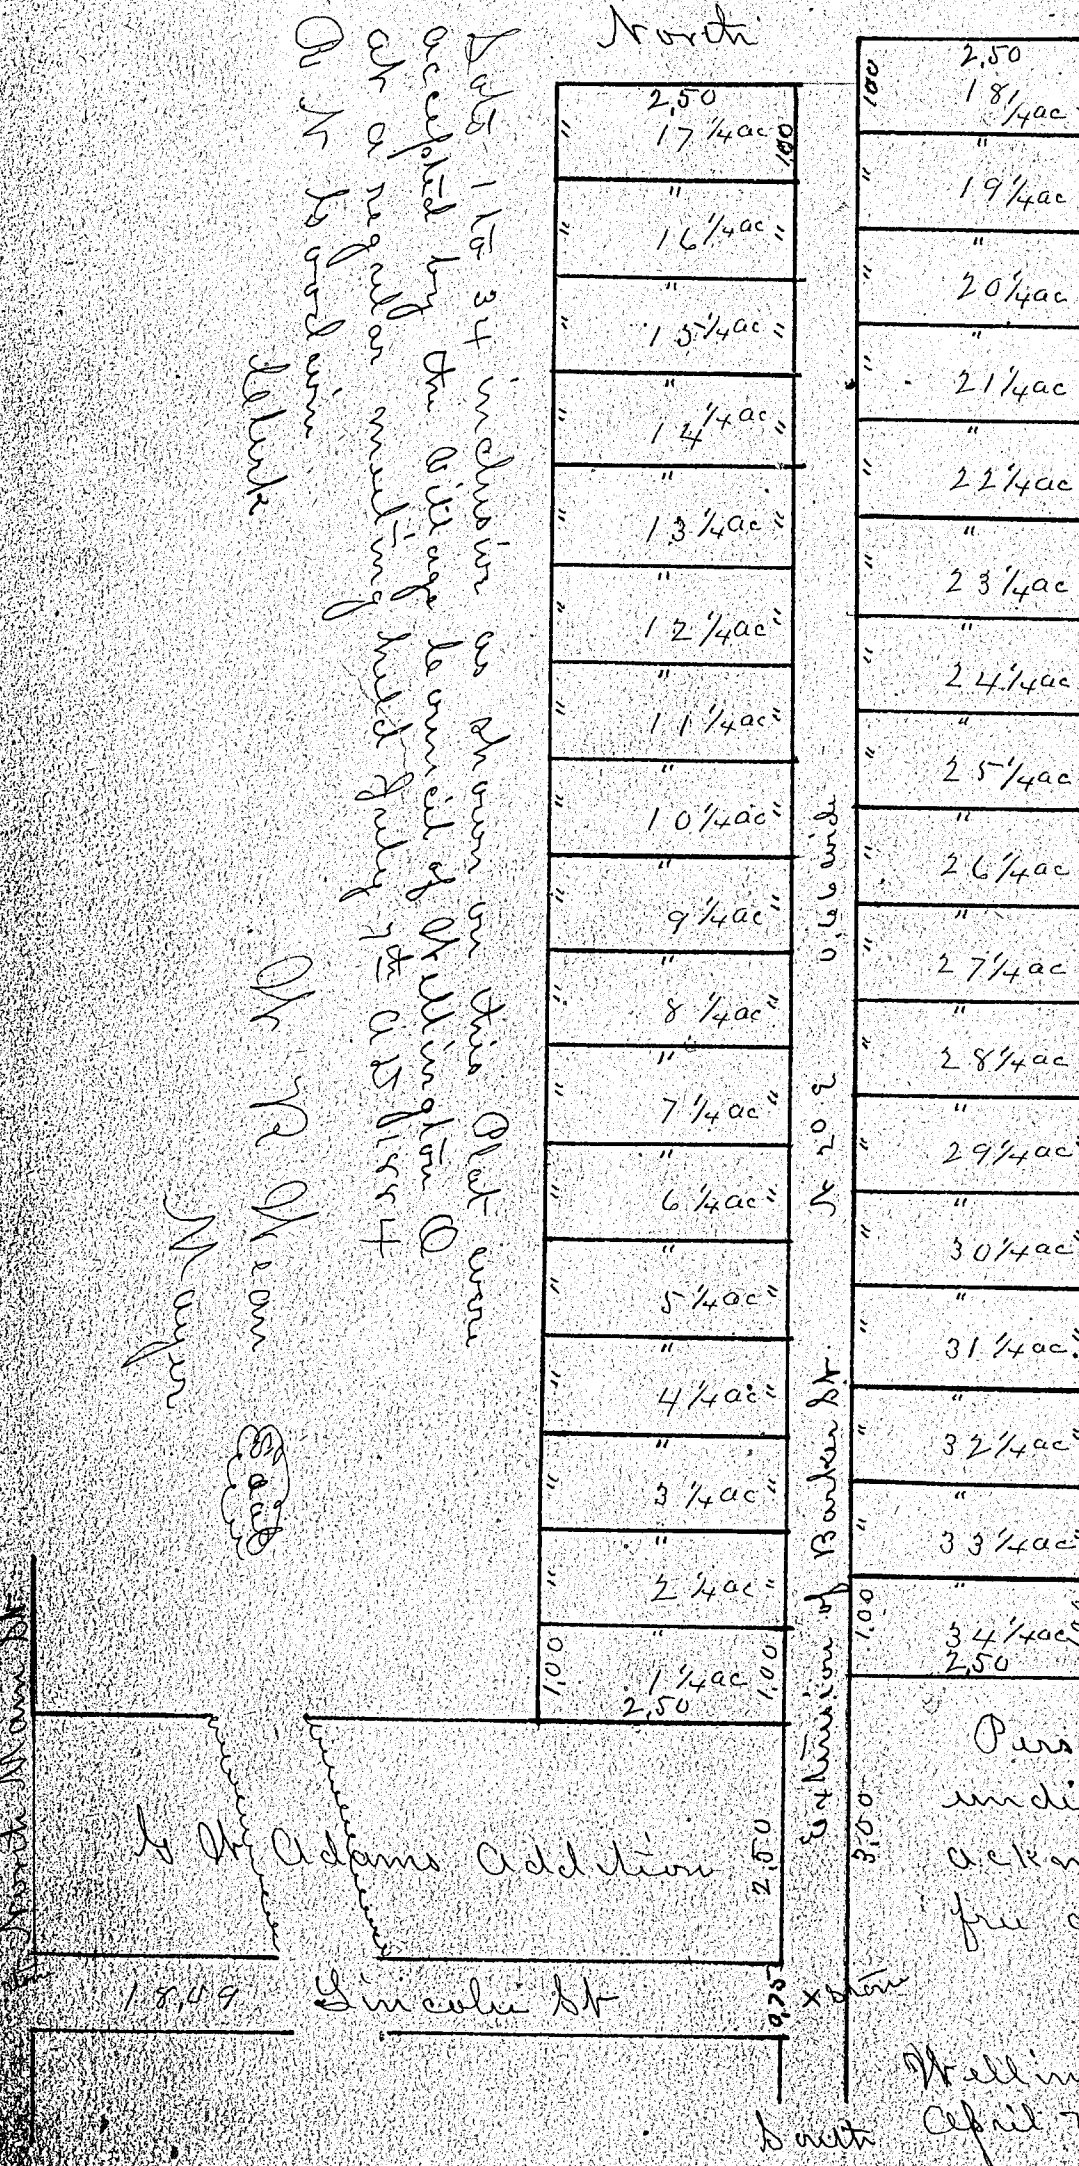

Plat of A. A. Whitbeck's sub-division of part of original Township Lot No 21 Wellington Twp. Lorain Co. Ohio within the limits of the Village of Wellington, surveyed April 1st & 2nd 1884. Scale of Plat 2 ch to 1 inch. All distances in chains & links lots are numbered with red ink and quantities in black - each lot containing 1/20 acre and being 100 by 2.50.

April 3rd 1884
J. L. Bowen
Surveyor

The said A. A. Whitbeck hereby acknowledges the foregoing sub-division and plat to be his voluntary act & deed.
A. A. Whitbeck
Personally appeared before the undersigned A. A. Whitbeck and acknowledged the above to be his free act and deed.
R. N. Woodman
Notary Public
Wellington O
April 7th 1884

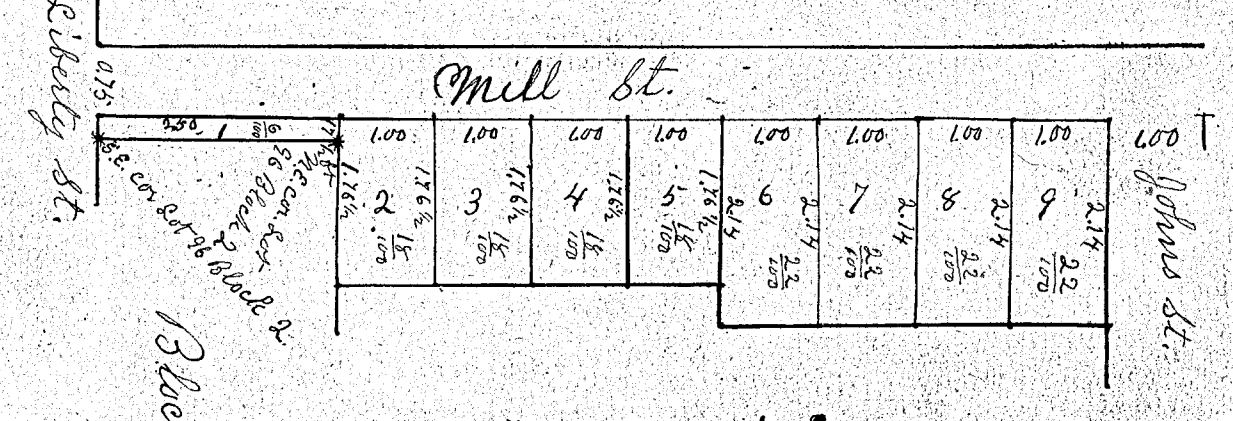

This is to certify that at the request of W. Wemenway I have surveyed and subdivided an addition to Village of Wellington, Lorain Co. Ohio and in original Twp Lot No 28 Wellington Sp. said County and State and also additional to Block No 2, said Village as shown by accompanying Plat, scale 2 ch to 1. Distances in ch. Quantities marked in Red. Sept 24 1884 J. L. Bowen C. S.

This Plat was accepted of lots No 1 to 9 inclusive by the Council of the Village of Wellington at a called meeting held October 20th A.D. 1884
R. N. Woodman Clerk
W. Wemenway Mayor

State of Ohio } Before me, a Notary Public in and for said County
Lorain Co. ss } personally appeared W. Wemenway who
acknowledged that he did sign and seal the foregoing instrument and that the same is his free act and deed for the purposes herein referred to.
W. Wemenway

In testimony whereof I have hereunto set my hand and official seal this 18th day of Oct. A.D. 1884.
R. N. Woodman Notary Public

State of Ohio } Before me a Notary Public in and for said County
Lorain Co. ss } personally appeared W. F. Johns who acknowledged that he did
sign and seal the foregoing instrument and that the same is his free act and deed for the purposes herein referred to.
W. F. Johns
In testimony whereof I have hereunto set my hand and official seal this 18th day of Oct. A.D. 1884.
R. N. Woodman Notary Public

Received July 16th 1884 at 2 1/2 P.M.
Recorded July 22nd 1884 at 11 A.M.
W. E. Lohorn Recorder

Recd Dec 5th 1884 at 8 a.m. Recorded Dec 5th 1884
W. E. Lohorn Recorder