

# Wm A. Ely & Mary E. Pember's Addition to Elyria Village.


For vacation of Plat, See Miscellaneous Record, Vol. 4, Page 301, Orig lot 55-

W. A. Ely & Mary E. Pember, 142 H. J. Bahoun, Recorder.

Wm Arthur Ely  
Wm Pember  
Mary E. Pember  
State of Ohio,  
Lorain County, ss.

Before me a Notary Public in and for said County personally appeared the above named Wm Arthur Ely, who acknowledged that he did sign and seal the foregoing instrument and at the same time his free act and deed. In testimony whereof, I have hereunto set my hand and official seal at Elyria, O. this 9th day of Sept. A. D. 1885.  
A. W. Nichols, Notary Public.

At the request of Mr. W. Pember & Mary E. Pember I have surveyed and platted and added to above plat 13 Lots on south side of Bath Street in out Lot 56 west of River, as shown above. These additional Lots are numbered from 1 to 13 inclusive; those from 1 to 12 inclusive contain 1/4 Acre each including so much of the street as is usually appropriated for side walk. Lot 13 contains 1/2 Acre.  
Elyria, O. July 12<sup>th</sup> 1884.  
J. B. Bowen, C. E.

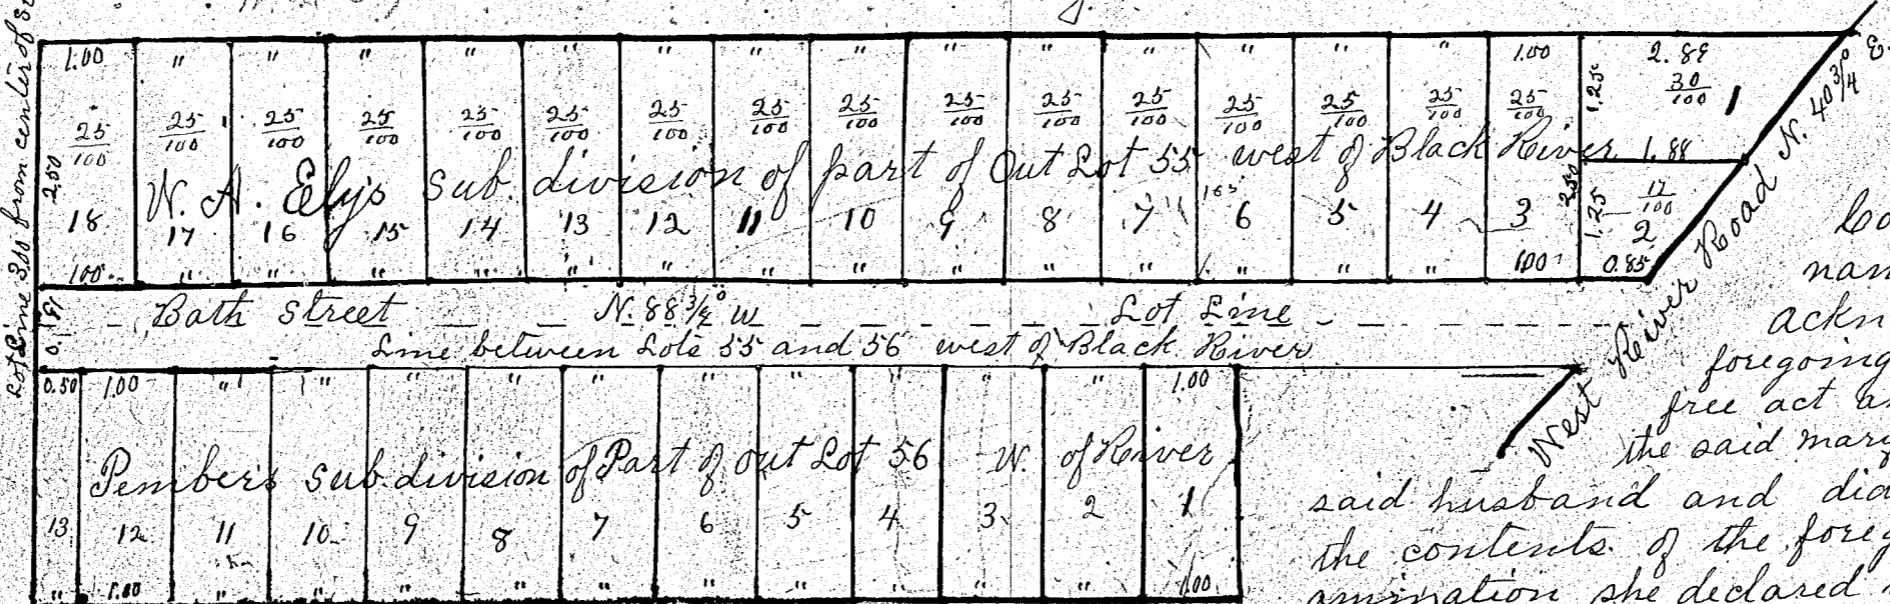


At the request of Wm A. Ely and W. Pember I have surveyed and platted lands in the Village of Elyria, Lorain County, Ohio, as shown on this Plat. Lots 1 to 18 Out Lot 55 and north half of Bath Street for Mr. Ely, the south half of Bath Street for Mr. Pember. Distances on chains - Scale 2 to 1.  
Elyria, O. July 2<sup>nd</sup> 1884.  
J. B. Bowen, C. E.

The State of Ohio,  
Lorain County, ss. } Before me,  
a Notary Public in and for said County, personally appeared the above named W. Pember and Mary E. Pember, who acknowledged that they did sign and seal the foregoing instrument and that the same is their free act and deed. I further certify, that I did examine the said Mary E. Pember separate and apart from her said husband and did then and there make known to her the contents of the foregoing instrument and upon that acknowledgment she declared that she did voluntarily sign, seal and annexation she declared that she is still satisfied therewith. In testimony whereof, I have hereunto set my hand and official seal at Elyria, O. this 4<sup>th</sup> day of September A. D. 1885.  
W. C. Beckwith, Notary Public.

This Plat was approved by the Council of Elyria Village. March 5<sup>th</sup> 1886.  
W. B. Gates, Mayor  
Received May 10<sup>th</sup> 1886 at 11h AM.  
Recorded May 19<sup>th</sup> 1886.  
W. E. Bahoun, Recorder.

# W. F. Wooster's Addition to Elyria Village. Part of Out Lot No. 11.

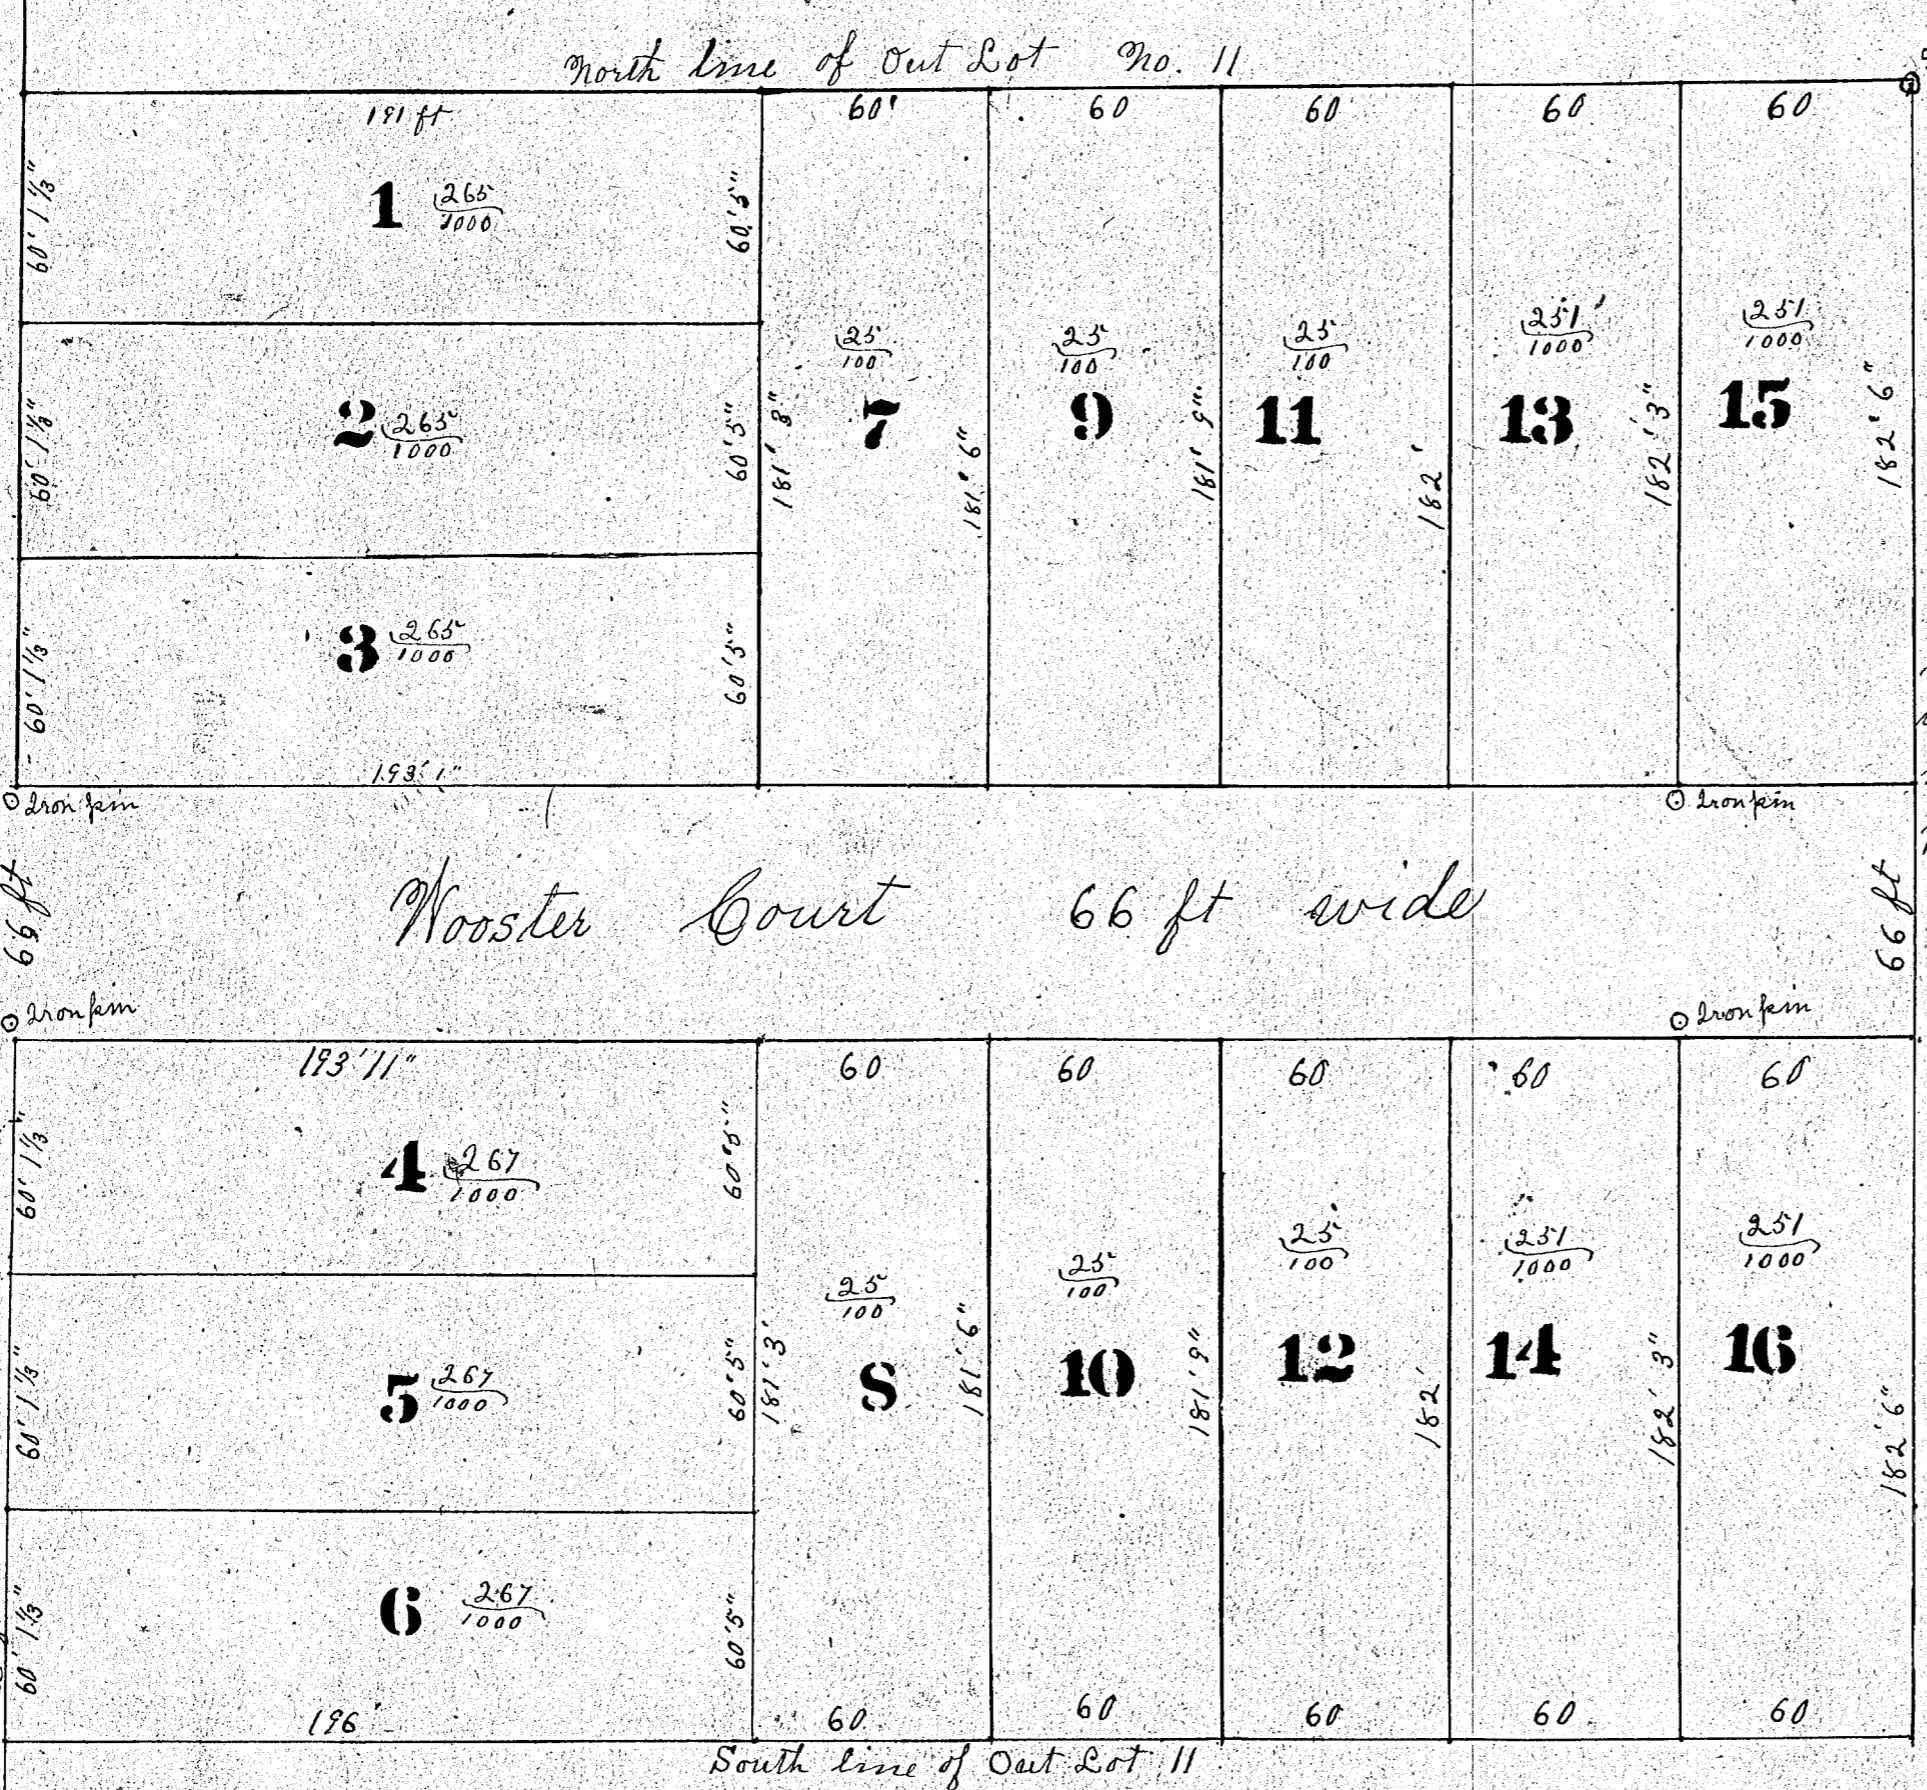

This is to certify that at the request of Mr. W. F. Wooster I have subdivided the west part of original out Lot No. 11, between the Branch of Black River, Village of Elyria, Lorain County, Ohio, as shown on above plat. All distances are given in feet & inches and quantities in red ink. Four iron pins are set as shown - two on the east line of Middle Avenue and 1 foot in on Wooster Court - and two on the line between Lots Nos 13 & 14 on west side and 15 & 16 on east side of line and 1 foot in on Wooster Court.  
J. B. Bowen, C. E.

W. F. Wooster  
The State of Ohio,  
Lorain County, ss. } Personally appeared before me the above named W. F. Wooster who signed and sealed the foregoing Plat in my presence and acknowledged that he signed and sealed the same voluntarily for the purposes set forth as a Village Plat according to law June 16 A. D. 1886.  
C. H. Loolittle, Justice of the Peace.

I hereby certify that the Council of the Village Elyria approved of this Plat at a regular meeting on this same June 18<sup>th</sup> 1886.  
W. B. Gates, Mayor  
L. C. Keley, Clerk

Received and Recorded June 28<sup>th</sup> 1886.  
W. E. Bahoun, Recorder.

Vacation, Misc. Vol. 4, Pg. 475.