

Trustee Braman's Third Addition.

This certifies that I have surveyed an allotment for W.A. Braman in original township lot three and in the village of Lorain known as Braman's Third Addition to said village and that this is a correct Plat of said survey and allotment. Scale one hundred feet to the inch, numbers of lots in red ink, and quantities in black ink, dimensions in feet.

Sylvania April 7, 1888. C. H. Snow. Co. Sur.

Wm A. Braman Trustee
Edward Loranage
J. Anton Mackert
Adam Baker
E. M. Pierce Priest
Union School Board
Michael Buckley

Signed in presence of
Frank Logan
T. S. Boise


Before me, a Notary Public in and for said County, personally appeared the above named Wm A. Braman Trustee, the owner of the above Plat, and Edward Loranage, J. Anton Mackert, Adam Baker, E. M. Pierce Priest Union School Board and Michael Buckley, having a certain interest therein, heretofore purchased of the said Wm A. Braman Trustee, and acknowledged the signing of the above plat to be their free act and deed. In testimony whereof I have hereunto set my hand and official seal at Lorain Ohio, this third day of May A.D. 1888.

Frank Logan, Notary Public

We hereby certify, that this Plat, Braman's Third Addition to Lorain, was accepted by the Town Council of the Incorporated Village of Lorain at a regular meeting of said Council held May 7th 1888.

A. H. Babcock, Mayor. John Stack, Clerk.

Rec'd May 9th 1888, at 9 1/2 A.M.
Recorded May 15th 1888. W. E. Cahoon, Recorder.

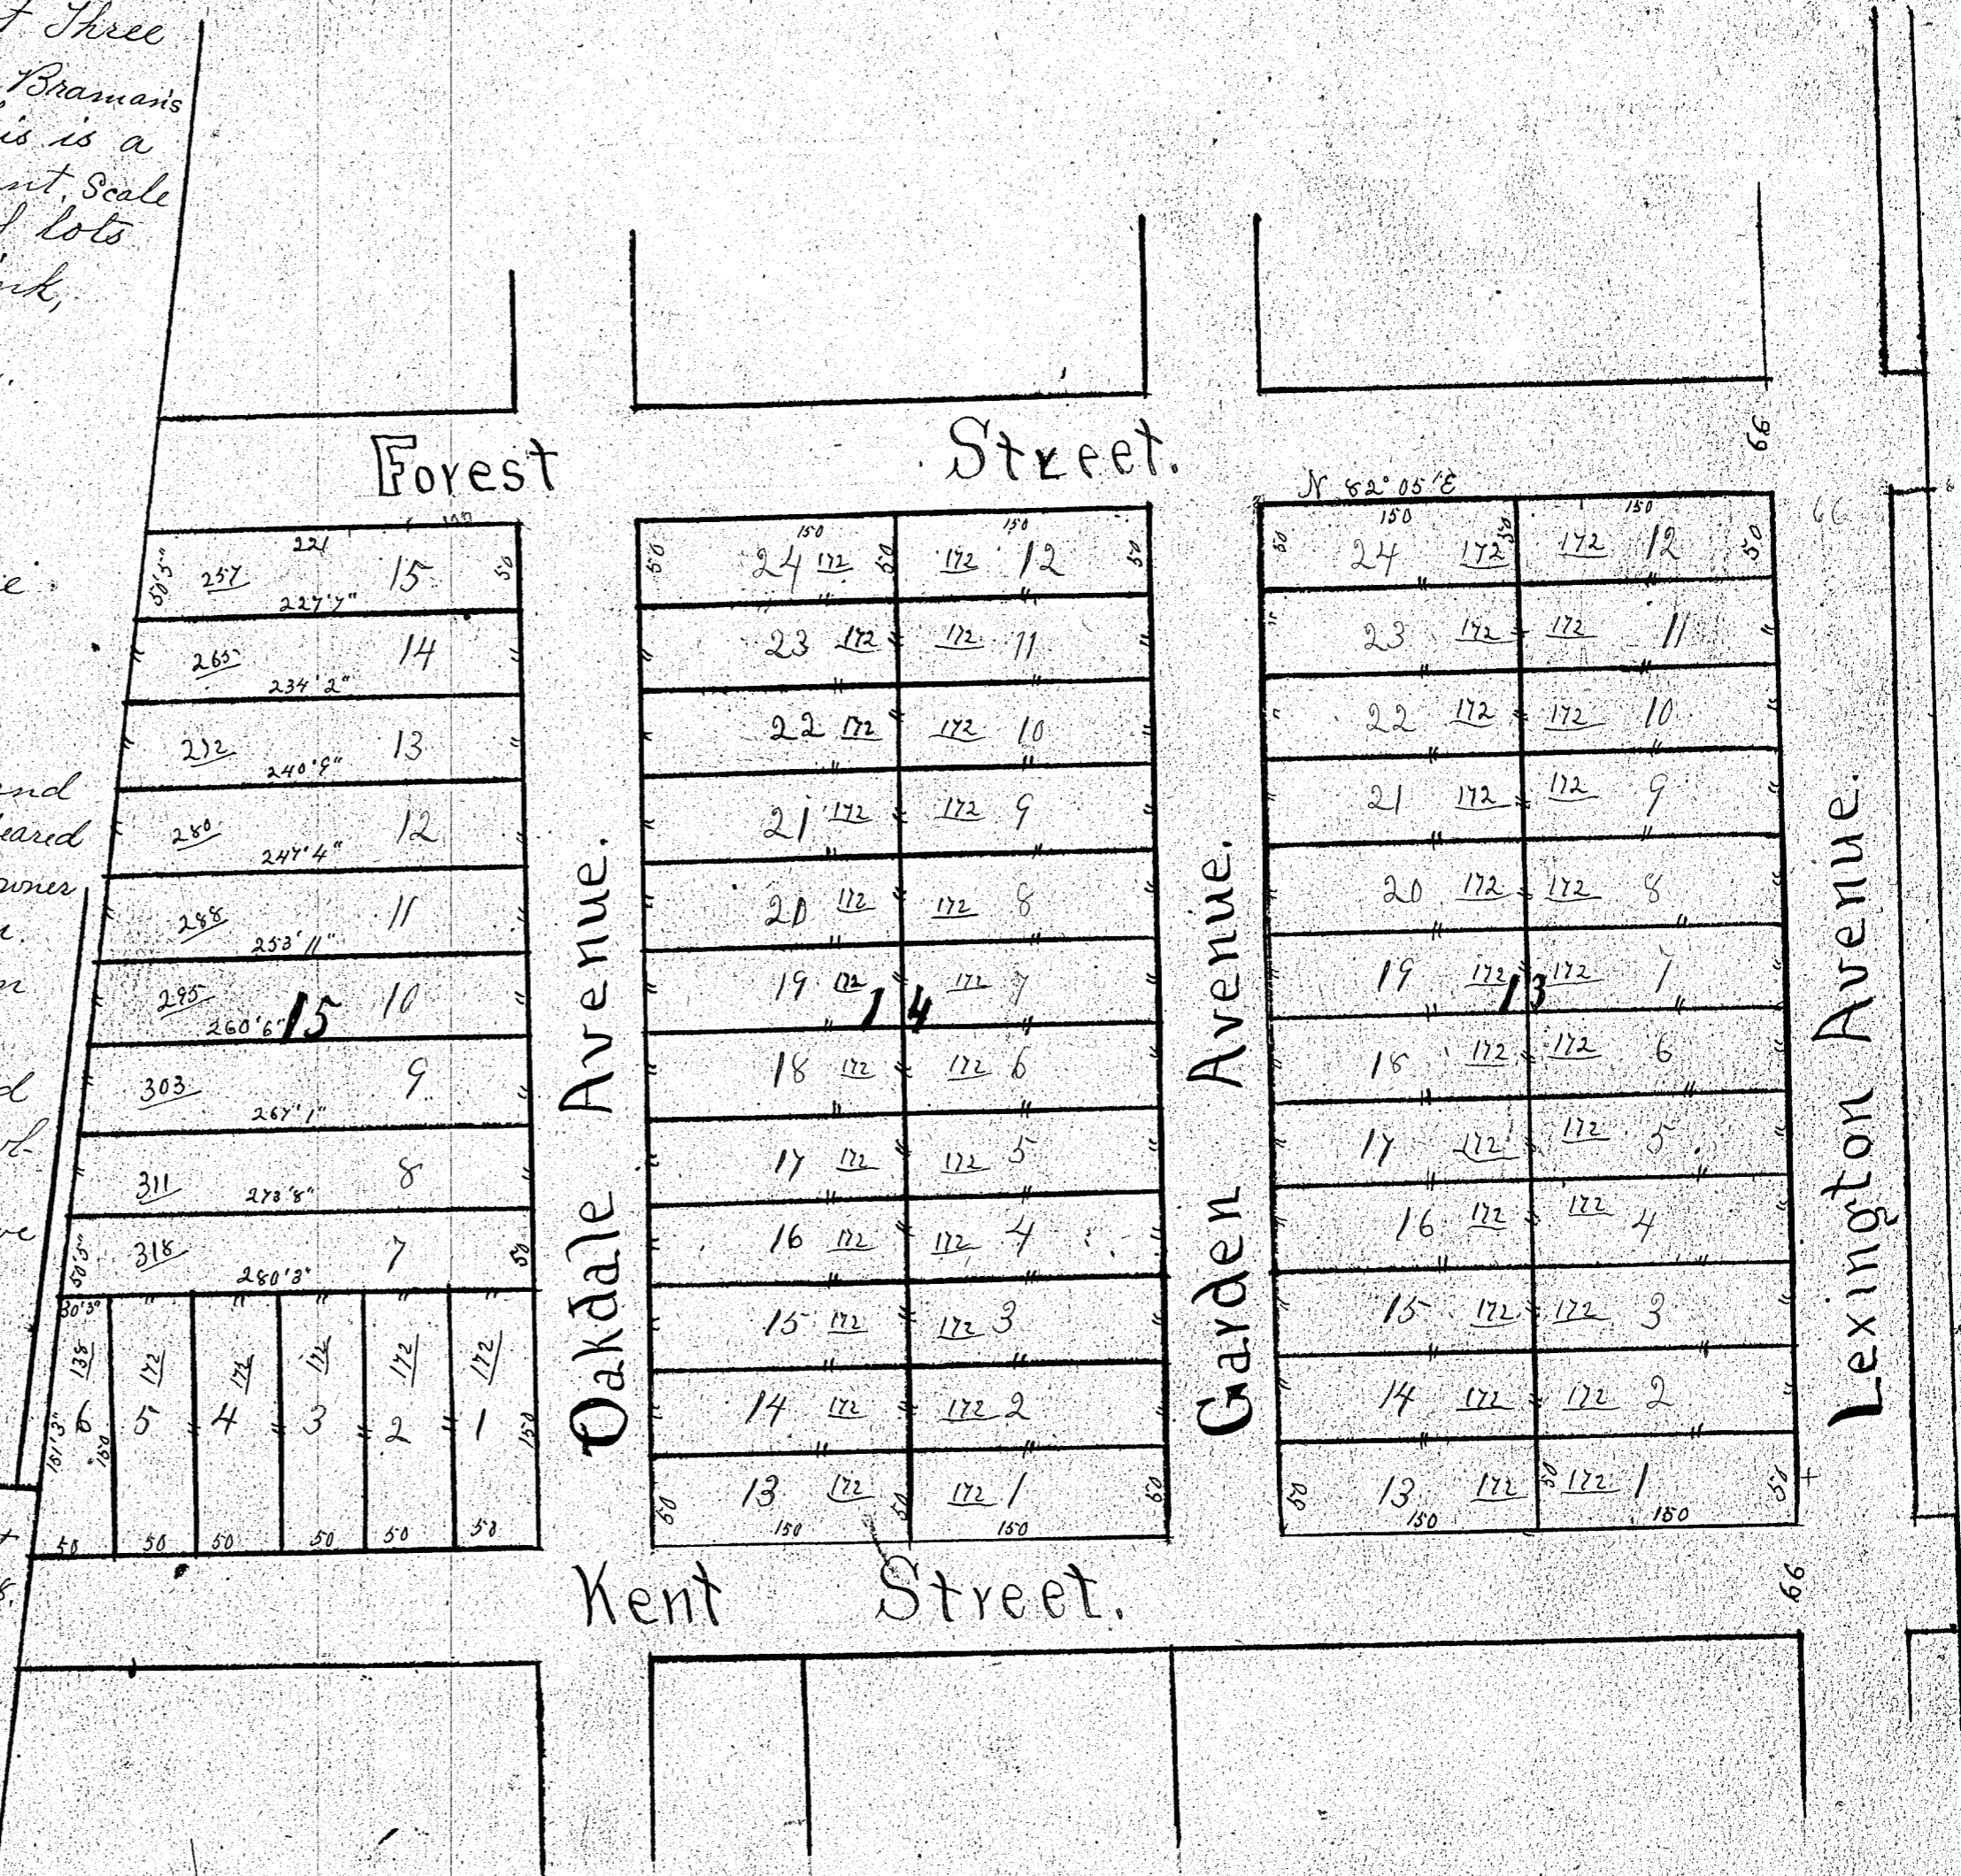

I hereby certify that this Plat is a correct plat of the First addition of O. Root Trustee, to the Village of Lorain Ohio, This plat comprises a part of original Lot 93, Sheffield township now a part of Black River township also a small part of Lot 8, Black River township, said addition was surveyed and platted October 8 and 9, 1889. Scale 100 feet to the inch. Bearings are referred to the true meridian allowing 1° 25' W. variation west from the magnetic. Dimensions are expressed in feet and hundredths of a foot. Quantities are written in blue ink and are expressed in thousandths of an acre. Numbers of lots are written in red ink.

Oct. 14, 1889. C. H. Snow Co. Sur.

In testimony whereof I have hereunto set my hand and seal this 14th day of October 1889 signed sealed in presence of O. Root Trustee

Frank Logan
Gilbert Logan

Before me a Notary Public, in Lorain County, Ohio, and for said County personally appeared O. Root Trustee and acknowledged that he did sign and seal this instrument or plat and that the same is his free act and deed for the uses and purposes therein set forth.


In witness whereof I have hereunto set my hand & seal this 14th day of October A.D. 1889.

Frank Logan, Notary Public

We the Mayor & Clerk of the Incorporated Village of Lorain Lorain Co. Ohio do hereby certify that this plat of O. Root Trustee First addition to the Village of Lorain O. was accepted by the town Council of said Village at a meeting held at Lorain O. Oct. 21st 1889.

A. H. Babcock Mayor. John Stack Clerk.

Rec'd Oct. 26th 1889 at 10. A.M.
Recorded Nov. 13th 1889.
W. E. Cahoon, Recorder.

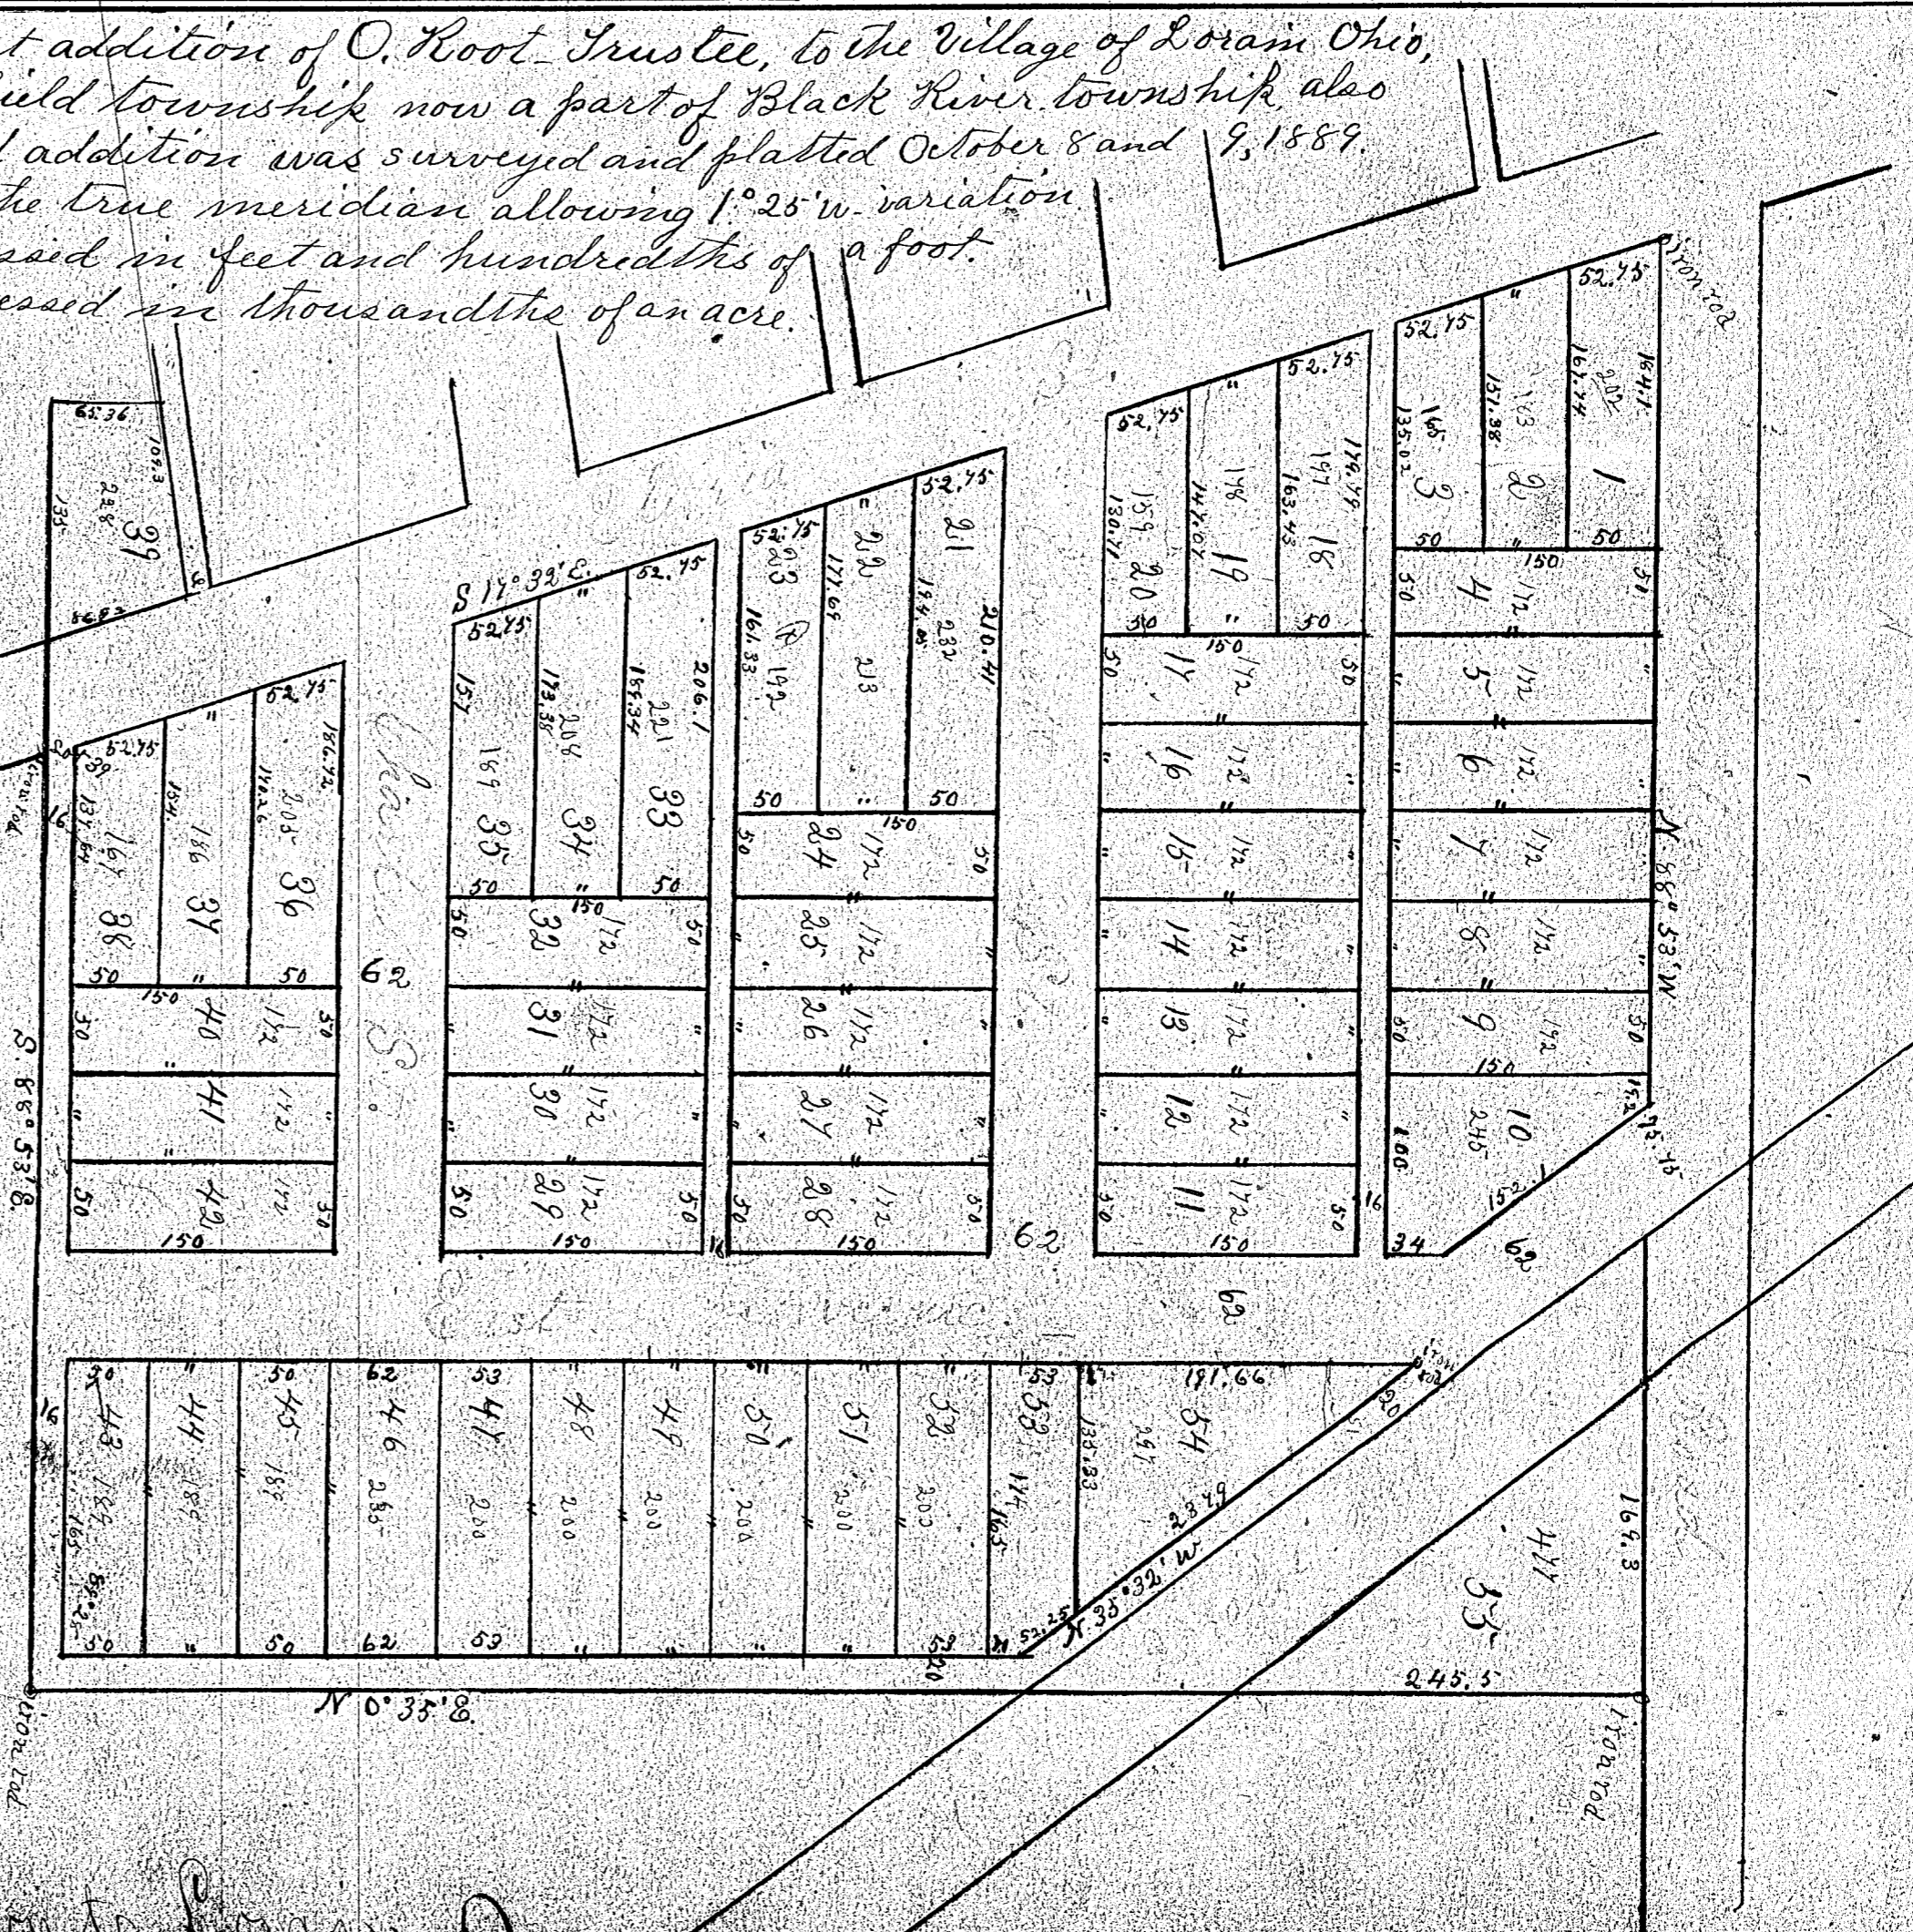

O. Root Trustee's First Addition to Lorain O.