


Map of
The Devonian Mineral Spring Co's
1st Addition to the Village of

Lorain Ohio.

Scale 100ft = 1 in
Area of Add. 14.49 acres
W. B. Hanson, Civil Eng'r

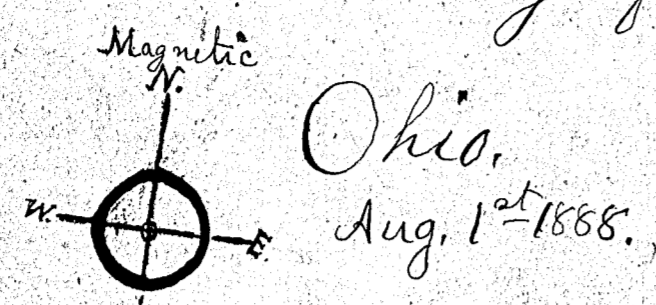

I hereby certify this map to be a correct plat of a survey of
The Devonian Mineral Spring Co's First Addition to the Village of
Lorain Ohio. This plat comprises a part of tract one (1) lot 3 of the
original survey of Blk River township & a part of Lot No. 93 formerly
Sheffield tp north Blk River township Lorain Co. Ohio. The names of
streets and widths of streets and alleys, and the dimensions of lots
are as shown upon the map. Six iron monuments 1 1/2 round
and 18" long with square heads are planted as shown on map. The
two on Elyria Road are placed at 4' right angle measurement from west
side of said road and bear N. 83° 41' E. from corner of lot near which they
are placed. Bearings magnetic. Wm B. Hanson
Civil Eng'r


Elyria O. Aug. 13th 1888.
In testimony whereof we have hereunto set our hands and
seals this 20th day of August A. D. 1888.
The Devonian Mineral Spring Company
By J. S. Faxon V. Pres
E. E. Williams Secy

The State of Ohio
Lorain County, ss. Before me a Probate Judge, in and for said county,
personally appeared The Devonian Mineral Spring Company, by
J. S. Faxon Vice President (the President being absent from the County)
and Everett E. Williams Secy. and acknowledged that it did sign
and seal the foregoing instrument and that the same is its free
act and deed. In witness whereof I hereunto set my hand
and official seal this 20th day of August A. D. 1888.
E. H. Kimman Probate Judge

We the Mayor and Clerk of the incorporated Village of Lorain
Lorain County O. do hereby certify that this plat of The Devonian
Mineral Spring Company's first addition to the Incorporated
Village of Lorain O. was accepted by the town Council of said
Lorain O. August 20th 1888

A. H. Babcock Mayor
John Stack Clerk
W. E. Cahoon Recorder

Rec'd August 23rd 1888 at 2 o'clock P.M. Recorded Sept. 11th 1888

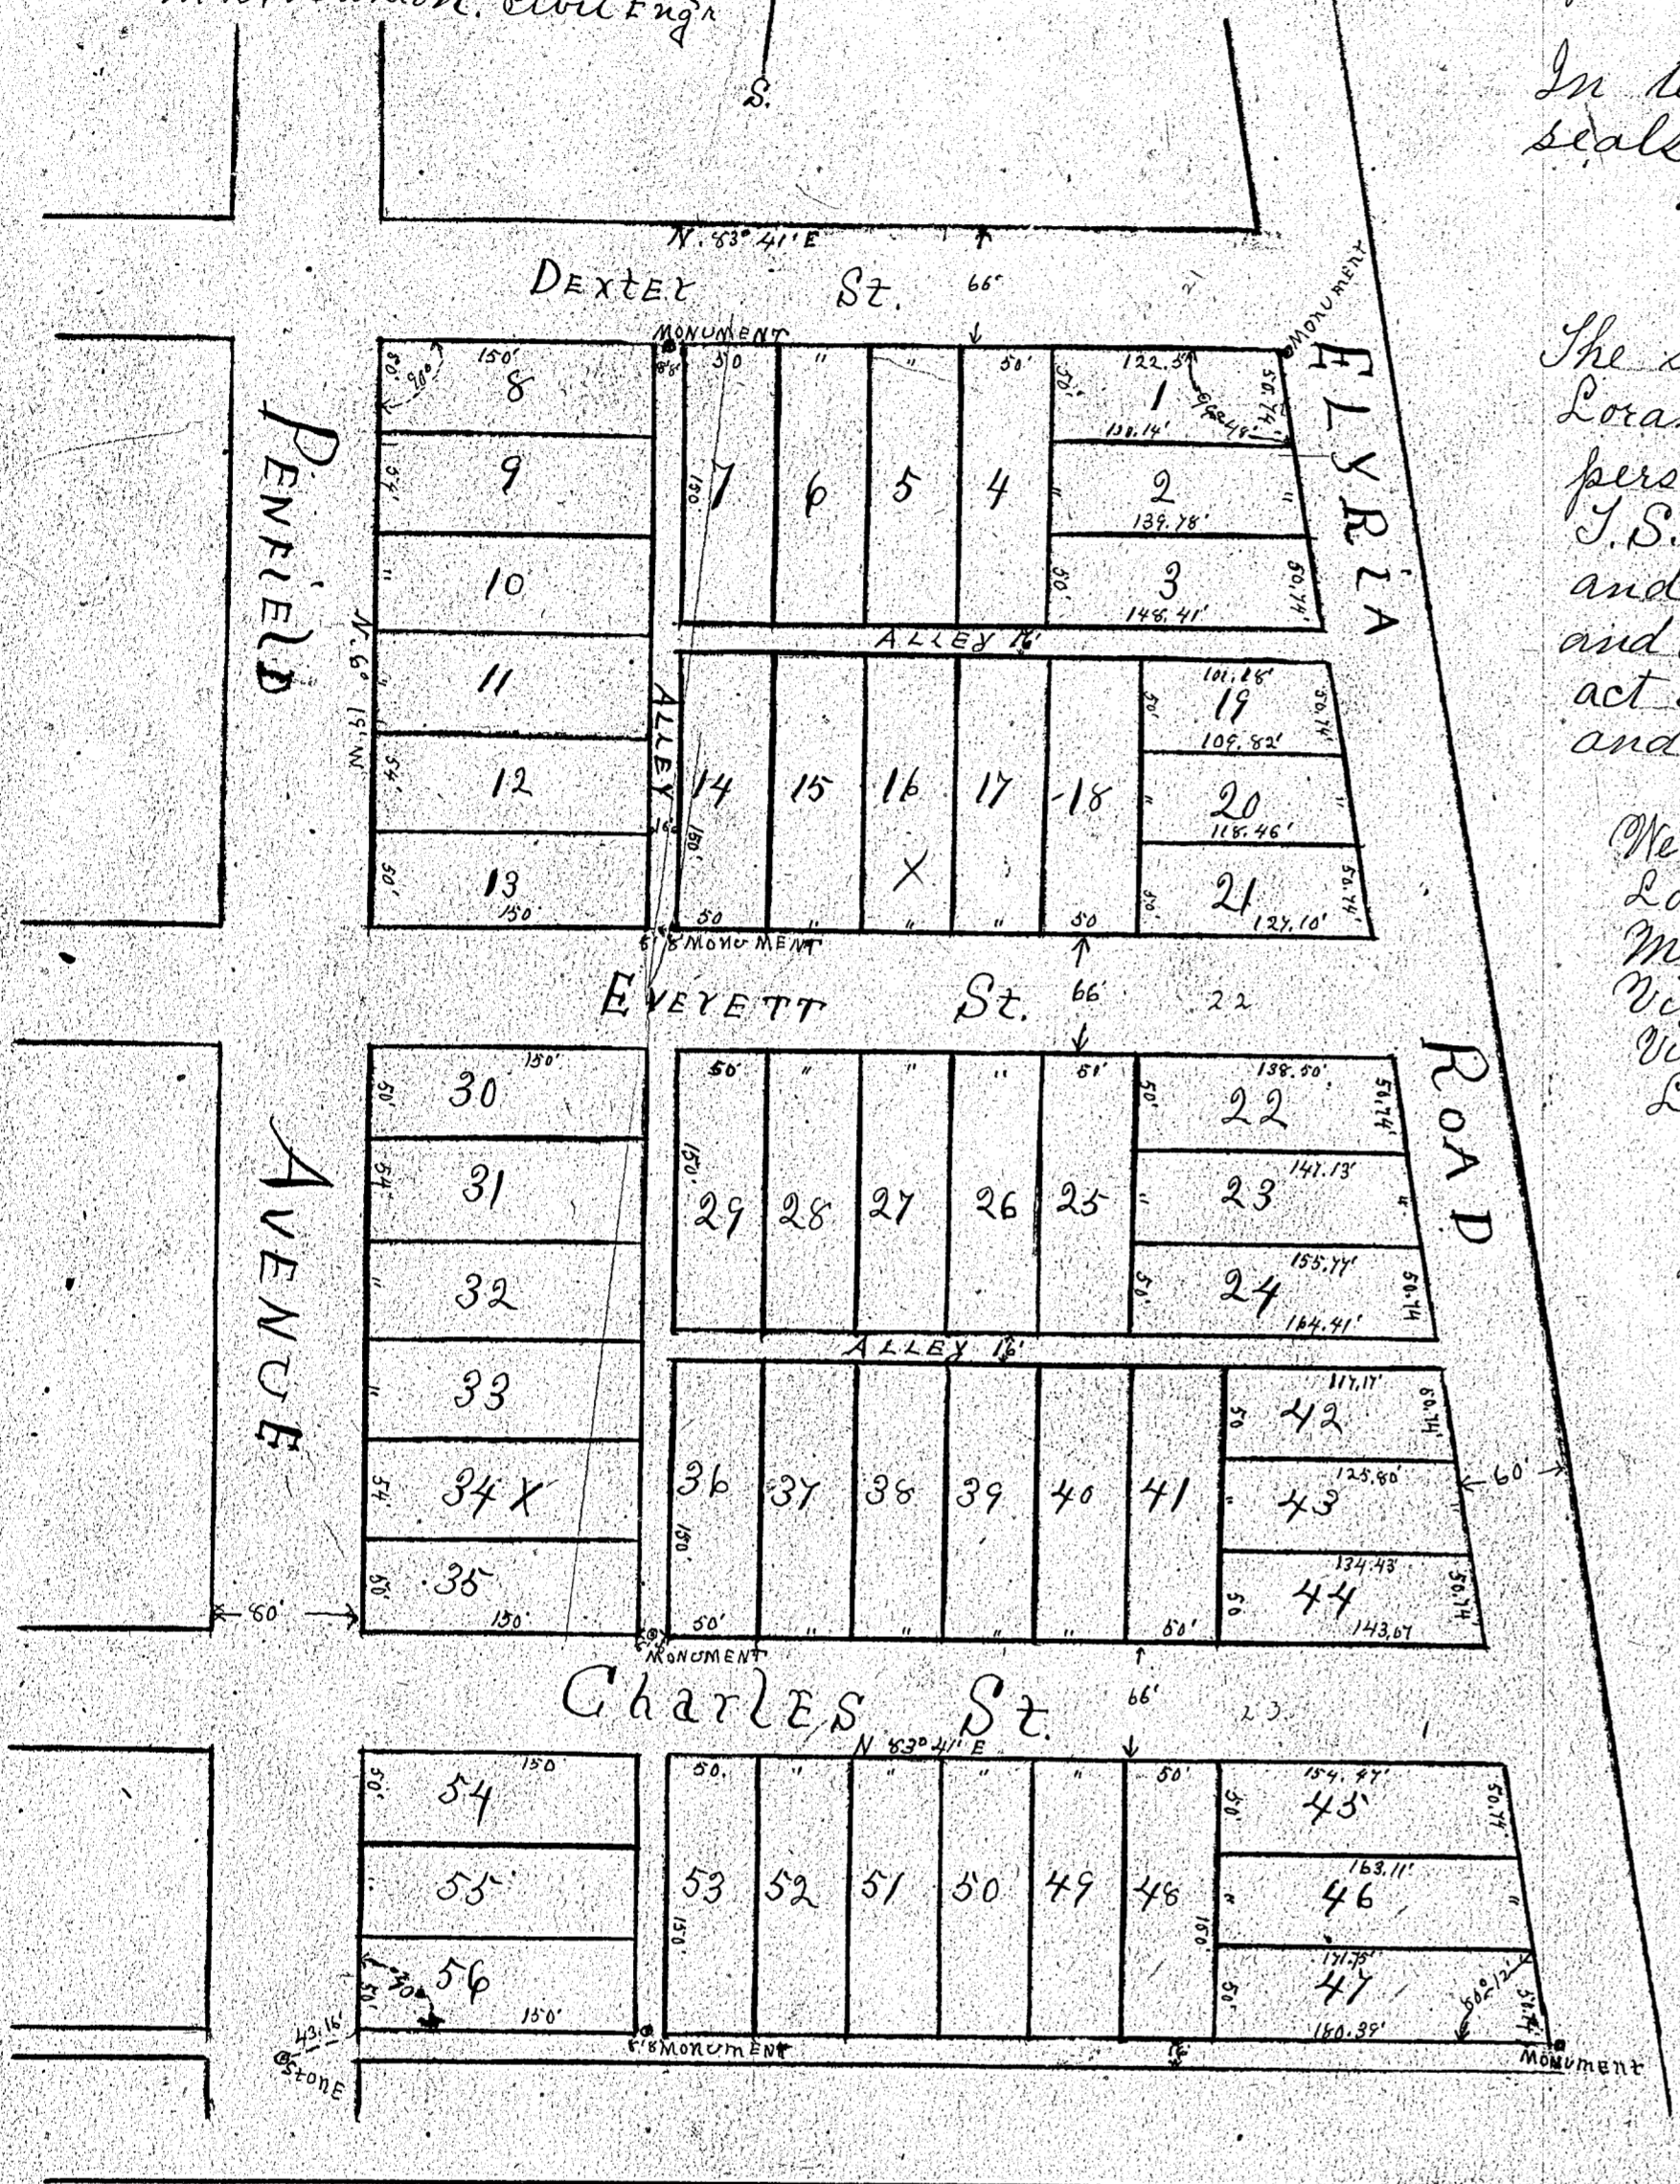

Bert H. Rawson's Addition
To
Grafton Village Lot 3
North.

State of Ohio,
Lorain County, ss. Personally appeared before me Charles A. Fowler a Notary
Public, in and for said County Burt H. Rawson at whose request the
annexed Addition to Block No. 1 in the Village of Grafton was made
Decemr 12th 1890, by G. H. Snow County Surveyor and acknowledged the signing
making plat and survey thereof to be his free act and deed. Bert H. Rawson.
Charles A. Fowler, Notary Public
hereby certify that this is a correct plat of an Addition to Grafton Village
surveyed and platted at the request of Burt Rawson Dec. 12th 1890, said plat
addition being situated in original lot 3, Grafton.
quantities are expressed in one hundredths of an acre, dimensions
in feet and tenths. The depth of the lot is measured from the
center of the street. G. H. Snow Co. Surv.
State of Ohio,
Lorain County, ss. Personally appeared before me Charles A. Fowler, Mayor
Grafton Village in and for said County William M. Lawson, G. H. Parks, Galvin W.
Archard, Otto Hays, Sylvester Reichard, members of said Village Council and ack-
nowledged the signing and accepting of Burt H. Rawson Plat, an annexed addition
Block No. 1 in the Village of Grafton, as surveyed by G. H. Snow, County Surveyor
Decemr 12, 1890. to be their free act and deed. Wm. M. Lawson.
G. H. Park
Otto Hays
Sylvester Reichard
W. C. Barchard.
Charles A. Fowler
Mayor of Grafton Village
Gorman
Clerk of the Village of Grafton.
Reed Jan'y 13th 1891 at 8 a.m. Recorded February 2^d 1891 W. E. Cahoon Recorder.

